

/	30.10.2013	ISSUED FOR PLANNING APPROVAL



Raymond Dinkin  
24 Elliott Square  
London NW3 3SU, United Kingdom

Project  
House Refurbishment  
No.24 Elliott Square  
London NW3 3SU

Scale @ A3 1:50	Date 30-10-13	Job Number J1006
--------------------	------------------	---------------------

Plan no. 1006 - 101	Revision /
------------------------	---------------

Do not scale-off this drawing. If no dimension is given, it is the responsibility of the recipient to ascertain the dimension specifically from the Architect or by site measurement. The sizing of all structural and service elements must always be checked against the relevant engineers drawings. No reliance should be placed upon sizing information shown on this drawing.

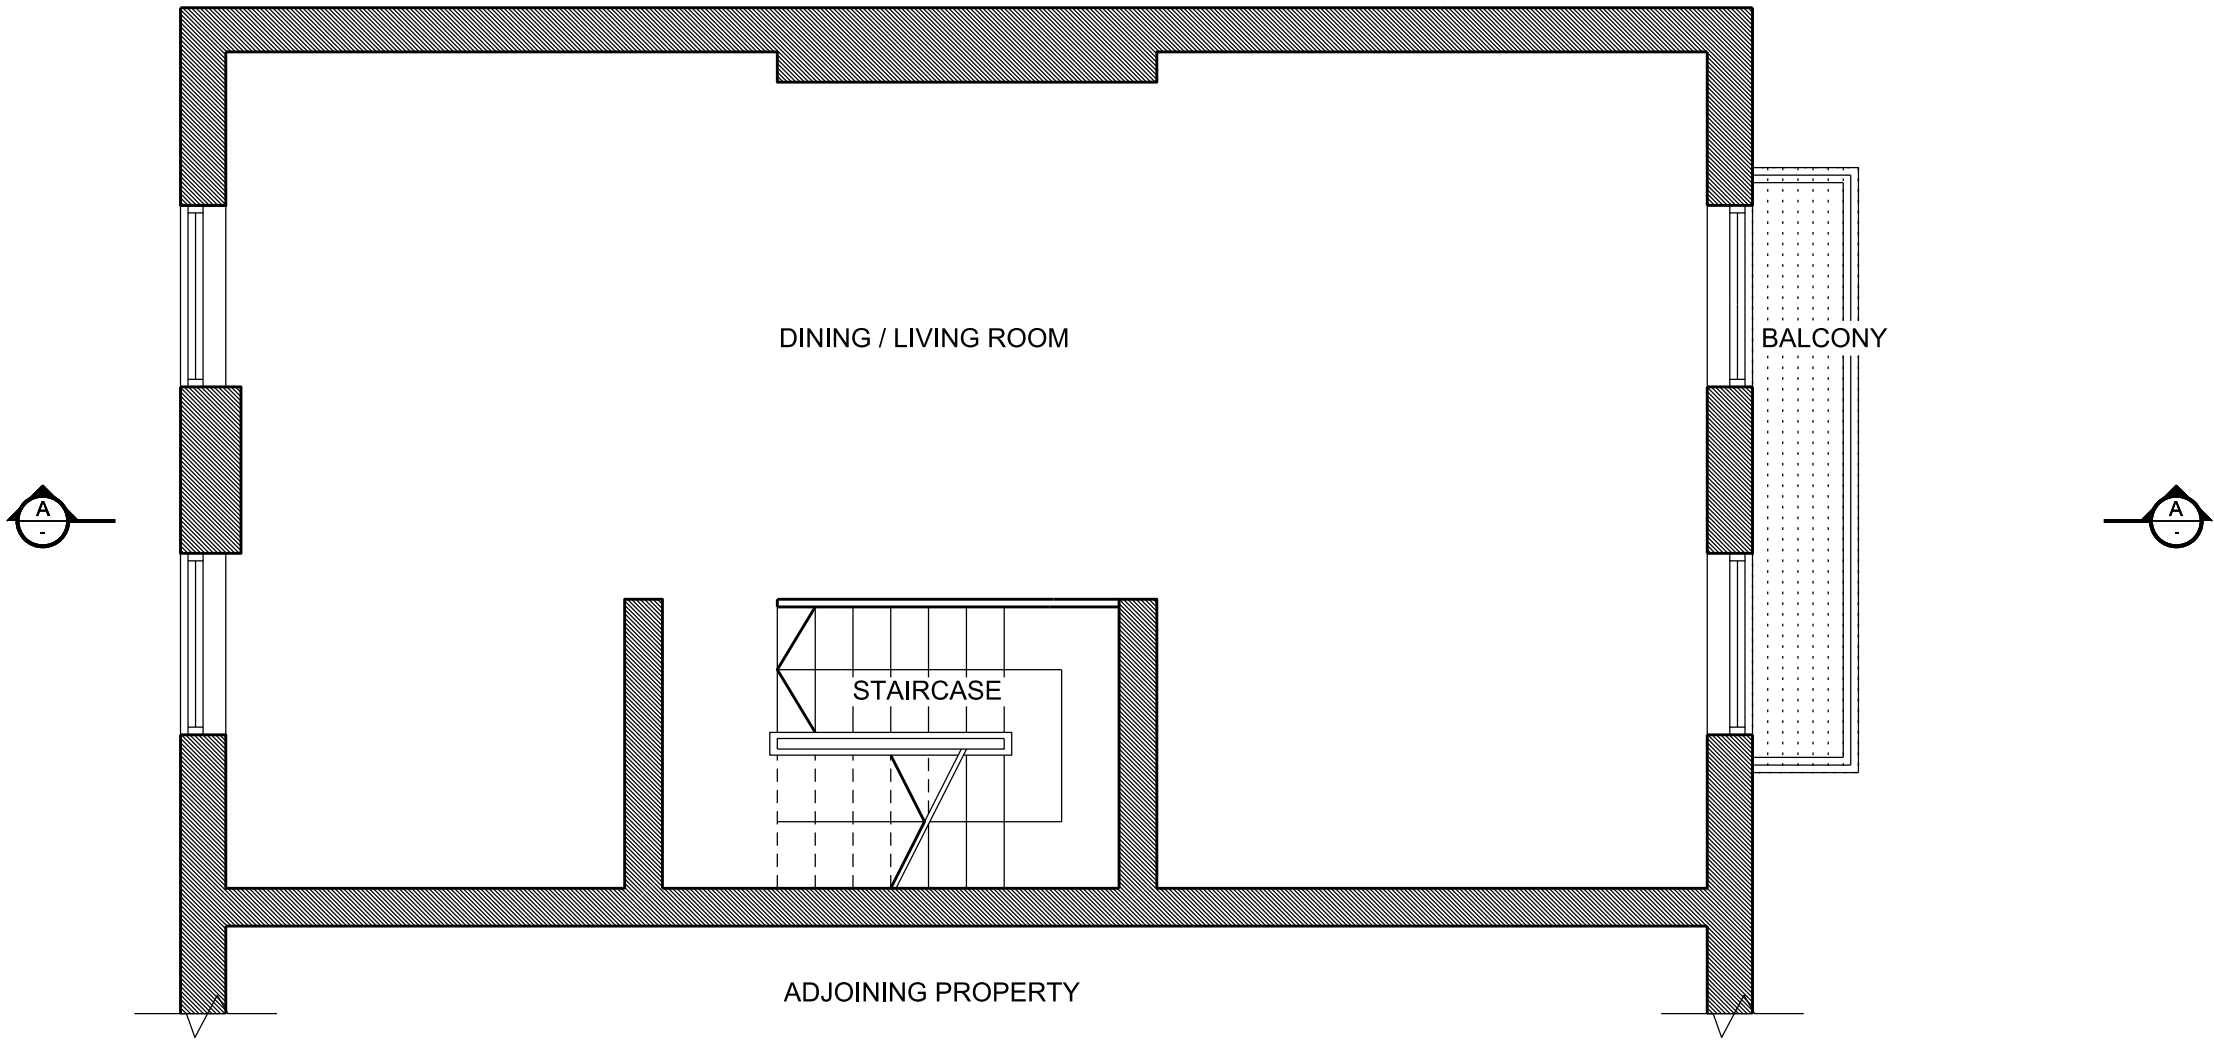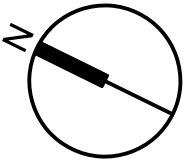



**1 FIRST FLOOR LEVEL**  
- EXISTING - SCALE 1:50

/	30.10.2013	ISSUED FOR PLANNING APPROVAL

Rev	Date	Note
-----	------	------

PLANNING APPROVAL		
Raymond Dinkin 24 Elliott Square London NW3 3SU, United Kingdom		
Client		
Project House Refurbishment No.24 Elliott Square London NW3 3SU		
Drawing title EXISTING FIRST FLOOR PLAN		
Scale @ A3 1:50	Date 30-10-13	Job Number J1006
Plan no. 1006 - 102		Revision /

Do not scale-off this drawing. If no dimension is given, it is the responsibility of the recipient to ascertain the dimension specifically from the Architect or by site measurement. The sizing of all structural and service elements must always be checked against the relevant engineers drawings. No reliance should be placed upon sizing information shown on this drawing.

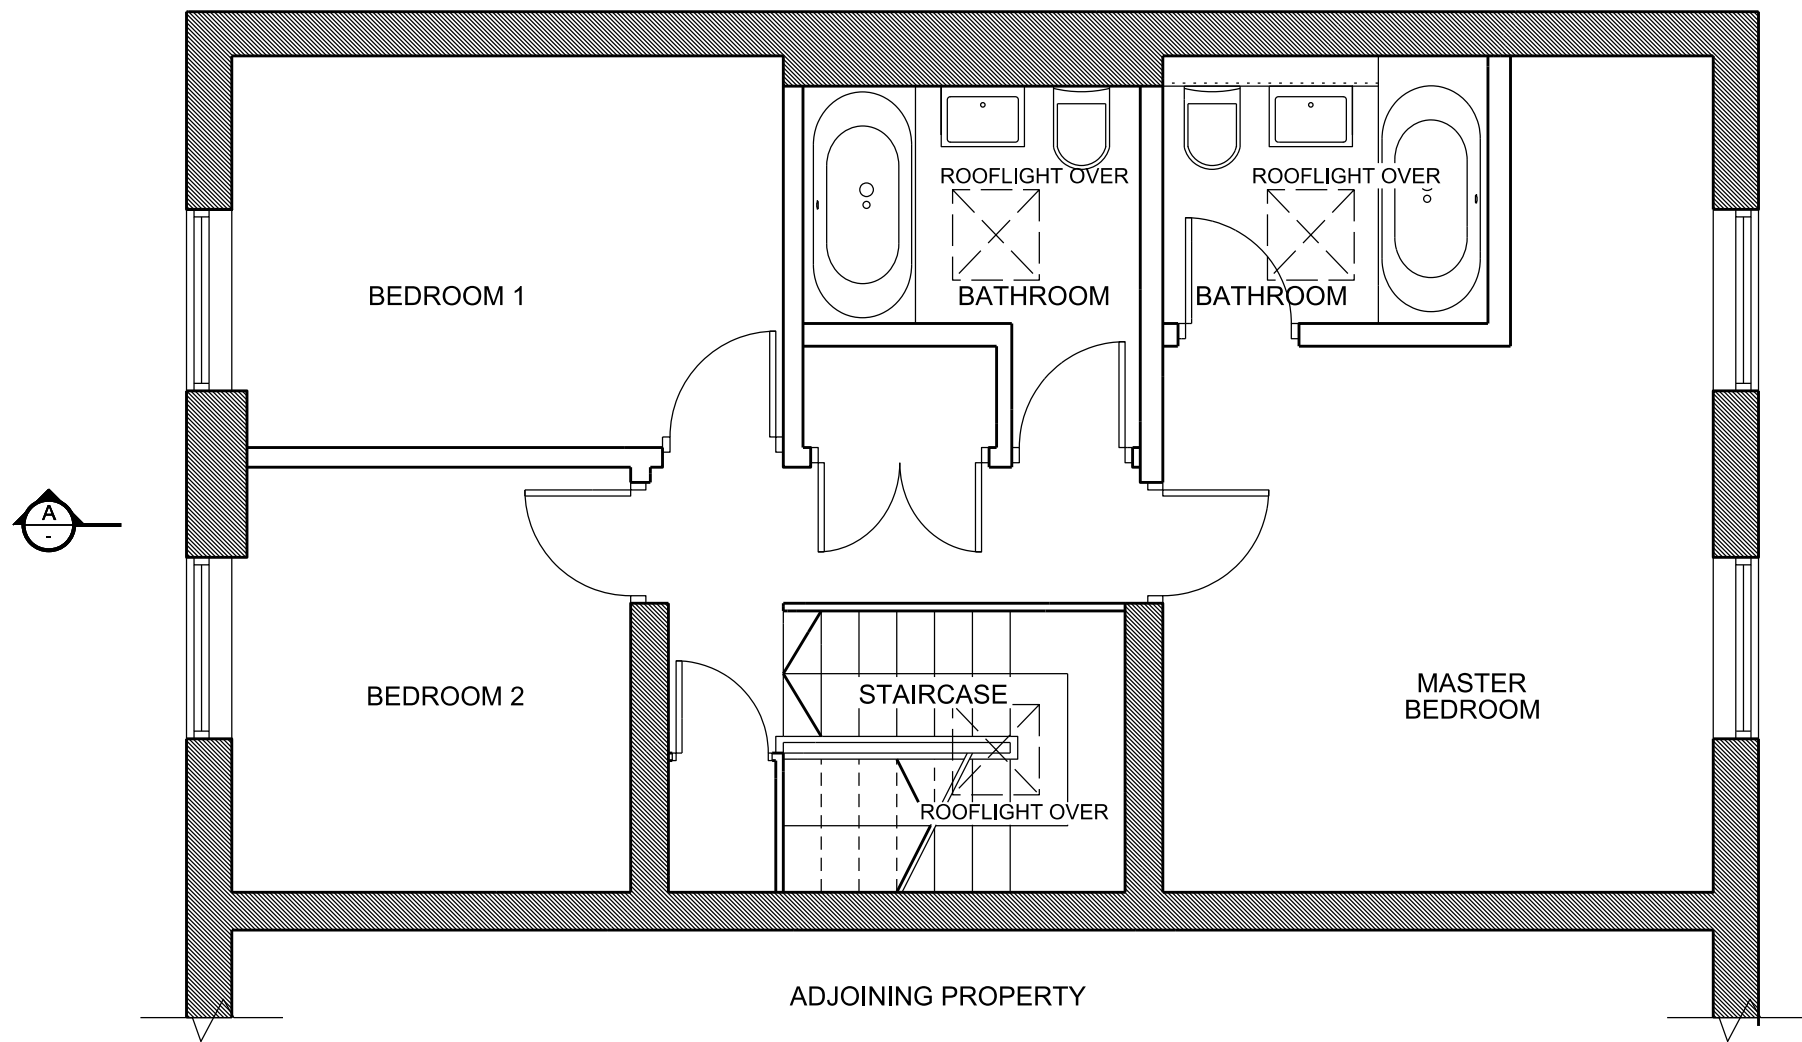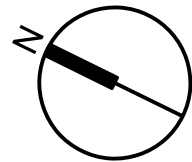

**1 SECOND FLOOR LEVEL**  
- EXISTING - SCALE 1:50

/	30.10.2013	ISSUED FOR PLANNING APPROVAL
Rev	Date	Note

PLANNING APPROVAL		
Raymond Dinkin 24 Elliott Square London NW3 3SU, United Kingdom		
Client		
Project House Refurbishment No.24 Elliott Square London NW3 3SU		
Drawing title EXISTING SECOND FLOOR PLAN		
Scale @ A3 1:50	Date 30-10-13	Job Number J1006
Plan no. 1006 - 103	Revision /	

Do not scale-off this drawing. If no dimension is given, it is the responsibility of the recipient to ascertain the dimension specifically from the Architect or by site measurement. The sizing of all structural and service elements must always be checked against the relevant engineers drawings. No reliance should be placed upon sizing information shown on this drawing.




1 FRONT ELEVATION  
- EXISTING - SCALE 1:50

2 BACK ELEVATION  
- EXISTING - SCALE 1:50

/	30.10.2013	ISSUED FOR PLANNING APPROVAL
Rev	Date	Note

PLANNING APPROVAL		
Raymond Dinkin 24 Elliott Square London NW3 3SU, United Kingdom		
Client		
Project House Refurbishment No.24 Elliott Square London NW3 3SU		
Drawing title EXISTING FRONT & BACK ELEVATION		
Scale @ A3 1:50	Date 30-10-13	Job Number J1006
Plan no. 1006 - 120	Revision /	

Do not scale-off this drawing. If no dimension is given, it is the responsibility of the recipient to ascertain the dimension specifically from the Architect or by site measurement. The sizing of all structural and service elements must always be checked against the relevant engineers drawings. No reliance should be placed upon sizing information shown on this drawing.

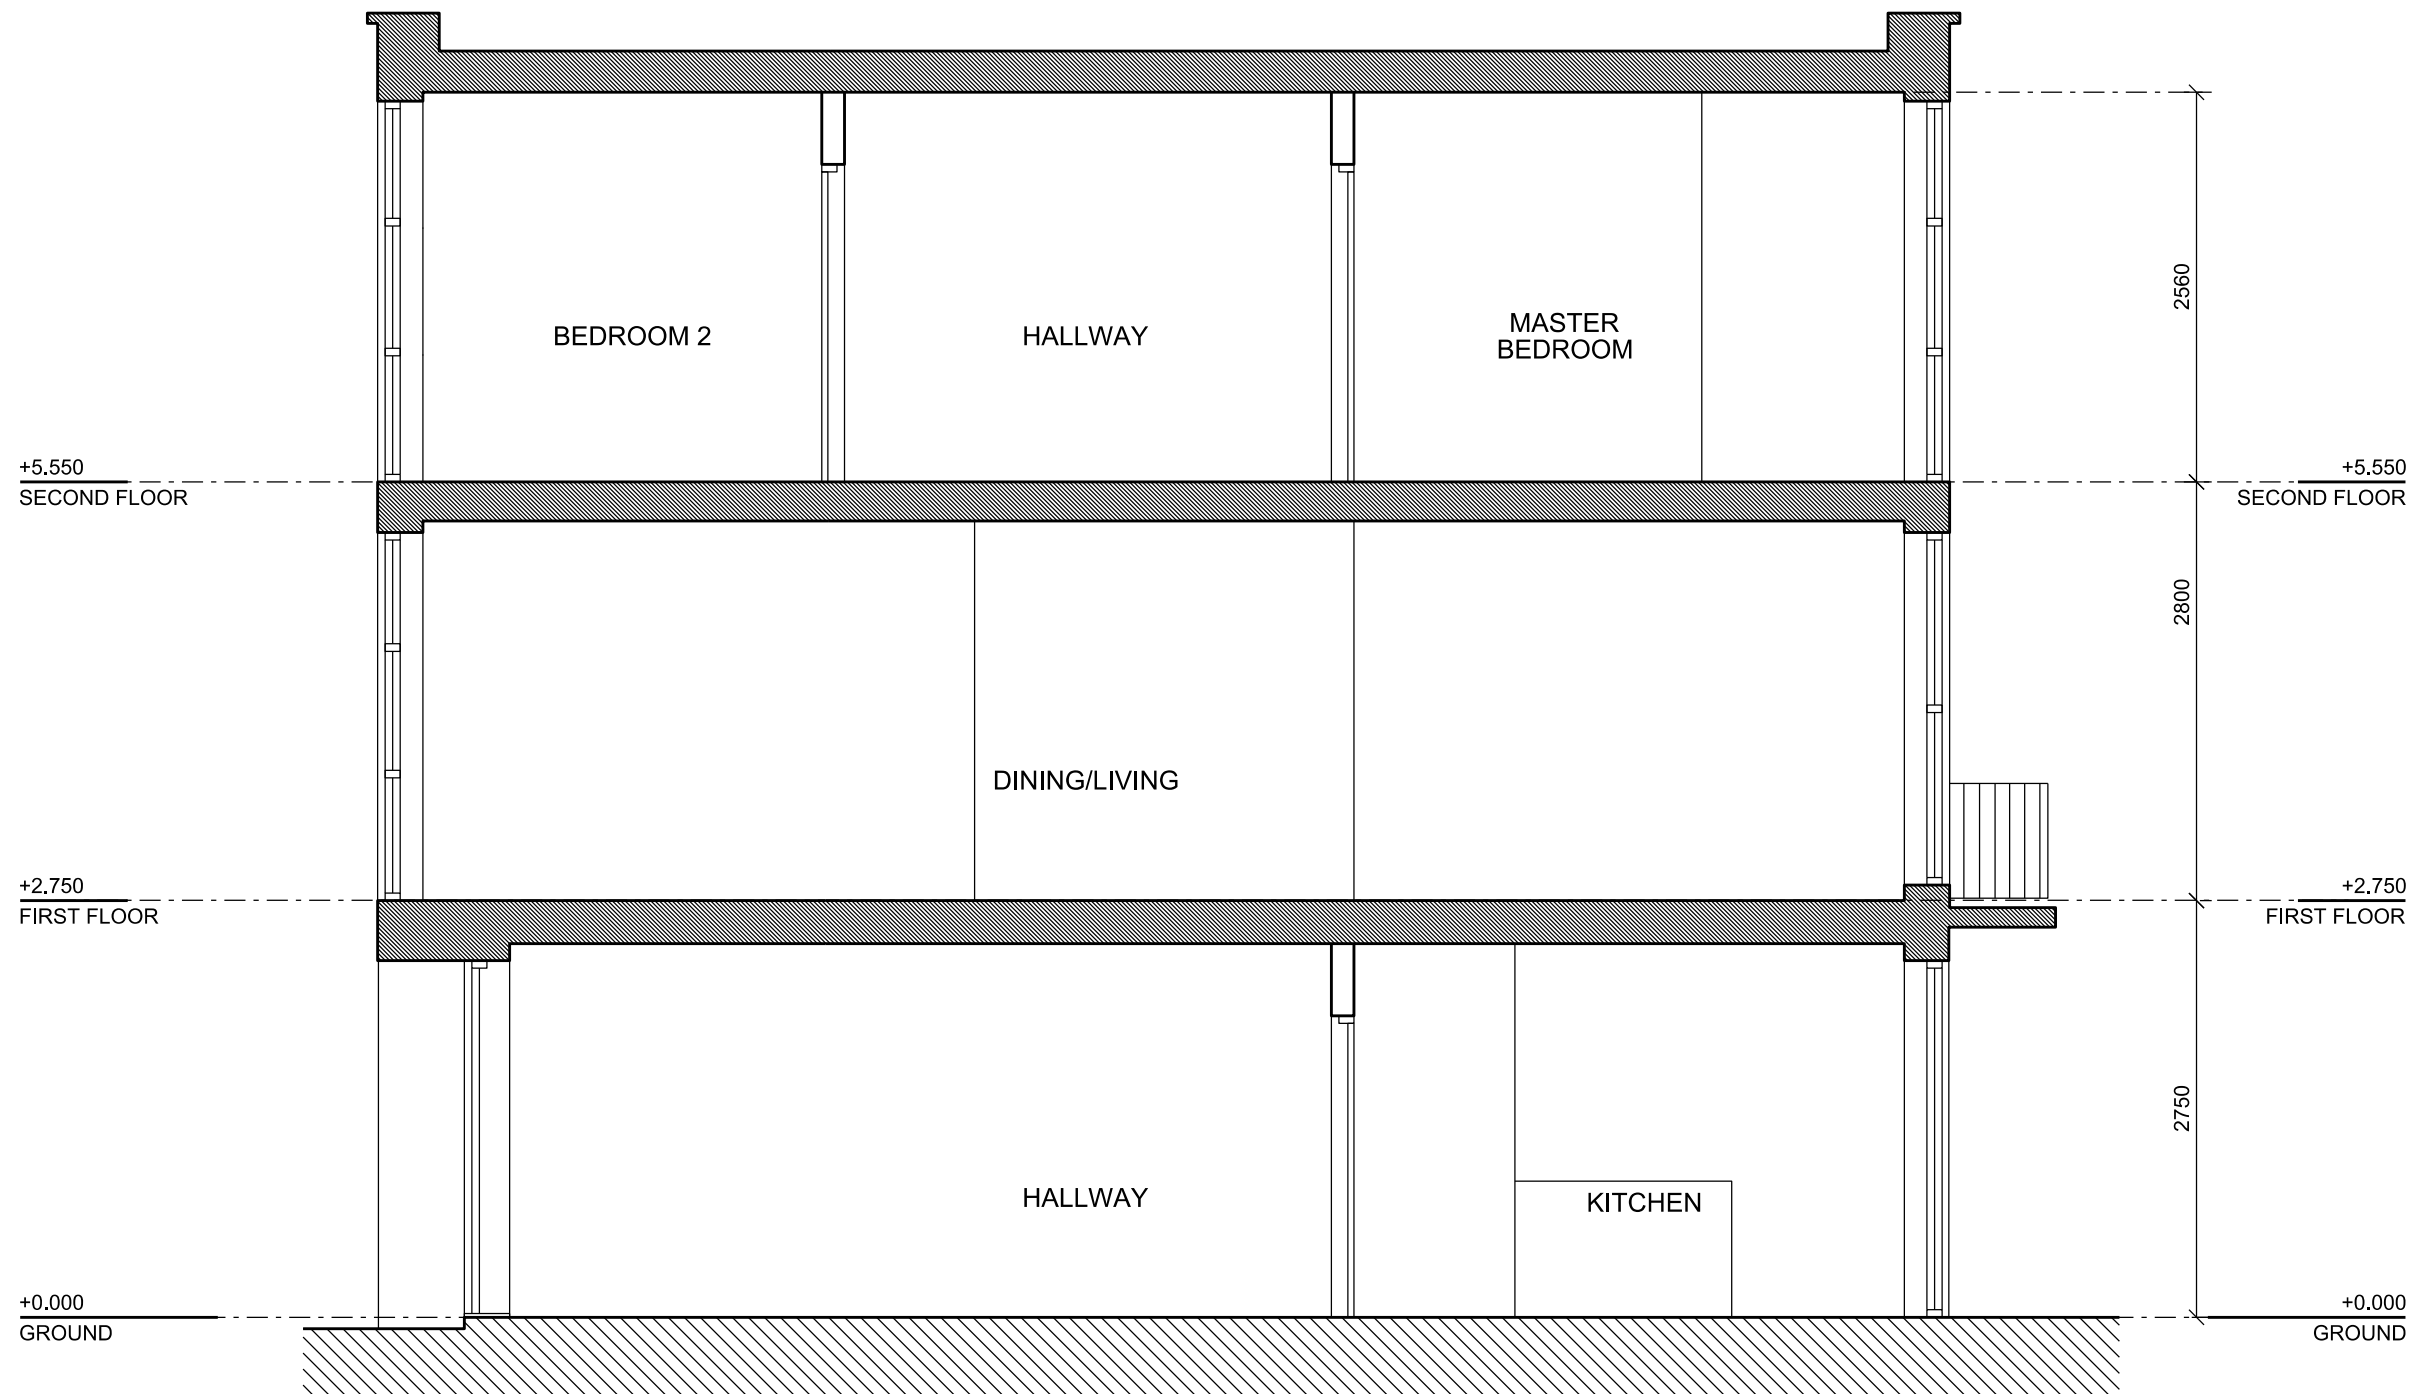

1 SECTION A-A  
- EXISTING - SCALE 1:50

/	30.10.2013	ISSUED FOR PLANNING APPROVAL
Rev	Date	Note

## PLANNING APPROVAL

Raymond Dinkin  
24 Elliott Square  
London NW3 3SU, United Kingdom

Client

Project

House Refurbishment  
No.24 Elliott Square  
London NW3 3SU

Drawing title

EXISTING  
SECTION A-A

Scale @ A3 1:50	Date 30-10-13	Job Number J1006
Plan no. 1006 - 130		Revision /



PLANNING APPROVAL

Drawing title


PROPOSED  
GROUND FLOOR PLAN

Scale @ A3 1:50	Date 30-10-13	Job Number J1006
Plan no. 1006 - 201		Revision /



<h1>PLANNING APPROVAL</h1>			
<p>Raymond Dinkin                  24 Elliott Square                  London NW3 3SU, United Kingdom</p>			
<p>Client</p>			
<p>Project</p> <p>House Refurbishment</p> <p>No.24 Elliott Square</p> <p>London NW3 3SU</p>			
<p>Drawing title</p> <p>PROPOSED FIRST FLOOR PLAN</p>			
<p>Scale @ A3</p> <p>1:50</p>	<p>Date</p> <p>30-10-13</p>	<p>Job Number</p> <p>J1006</p>	
<p>Plan no.</p> <p>1006 - 202</p>		<p>Revision</p> <p>/</p>	

A diagram showing a circular cross-section of a cylinder. A shaded rectangular area is located on the left side of the circle. Above this shaded area is the letter 'N'.

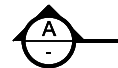

/	30.10.2013	ISSUED FOR PLANNING APPROVAL

### PLANNING APPROACH

Raymond Dinkin  
24 Elliott Square  
London NW3 3SU, United Kingdom



Drawing title

PROPOSED  
SECOND FLOOR PLAN

Plan no. 1006 - 203	Revision /
------------------------	---------------



Do not scale-off this drawing. If no dimension is given, it is the responsibility of the recipient to ascertain the dimension specifically from the Architect or by site measurement. The sizing of all structural and service elements must always be checked against the relevant engineers drawings. No reliance should be placed upon sizing information shown on this drawing.

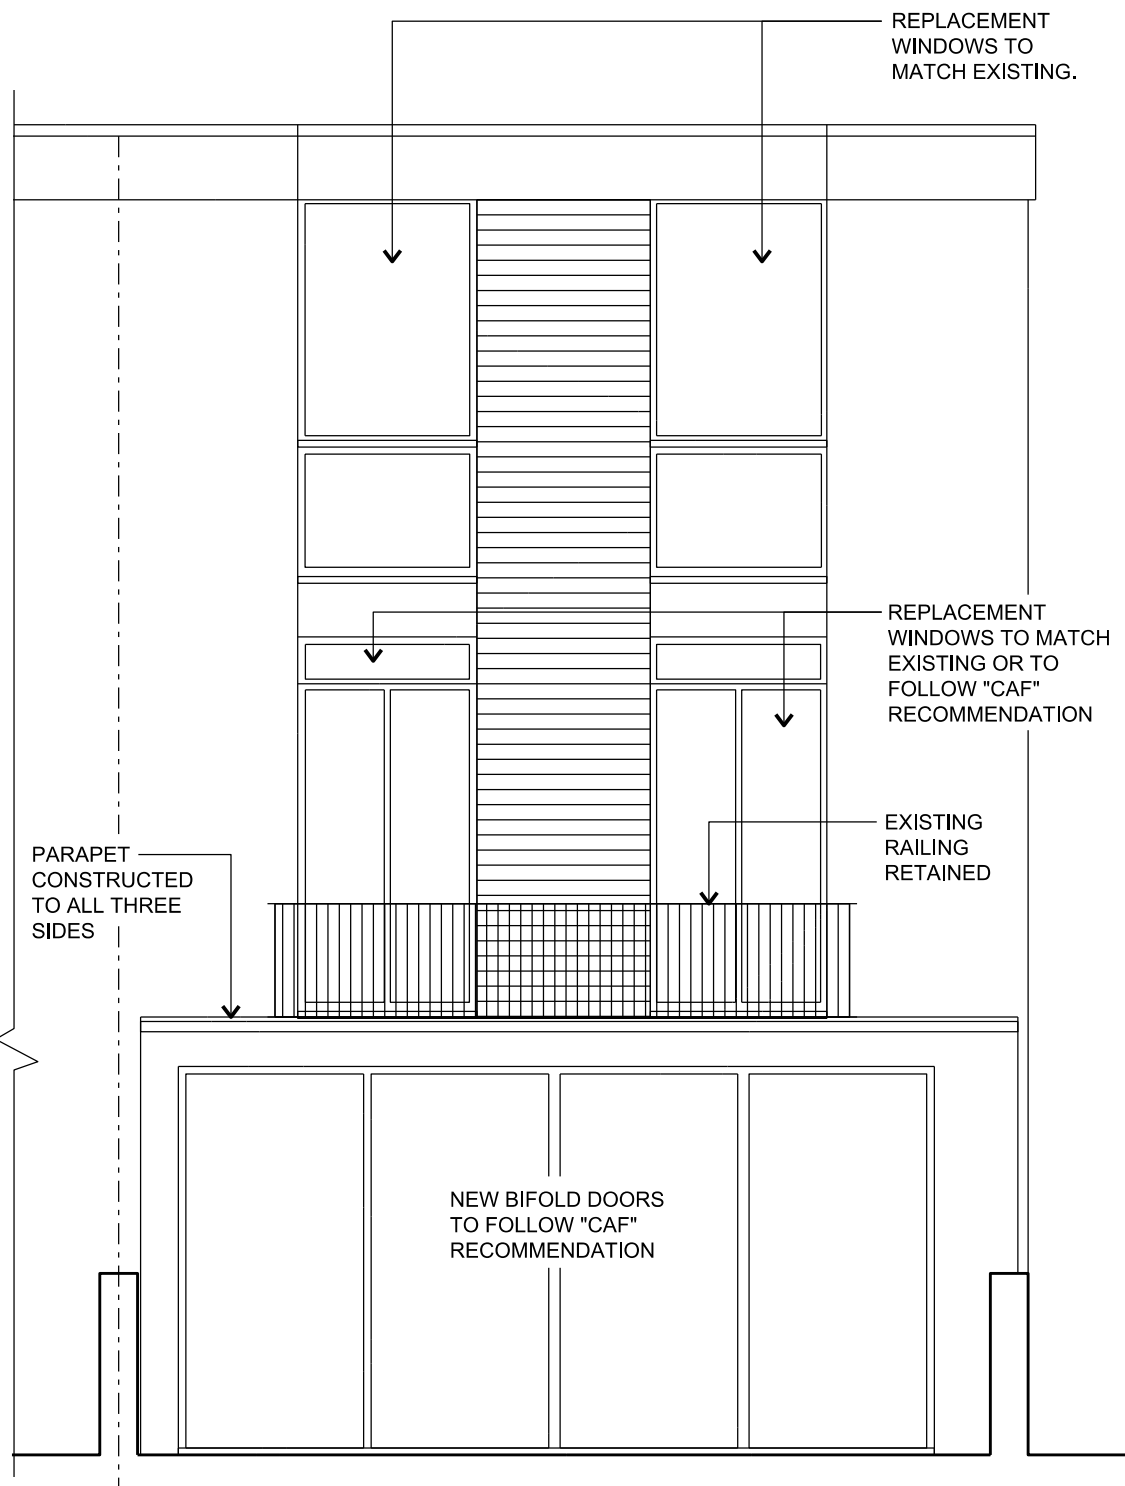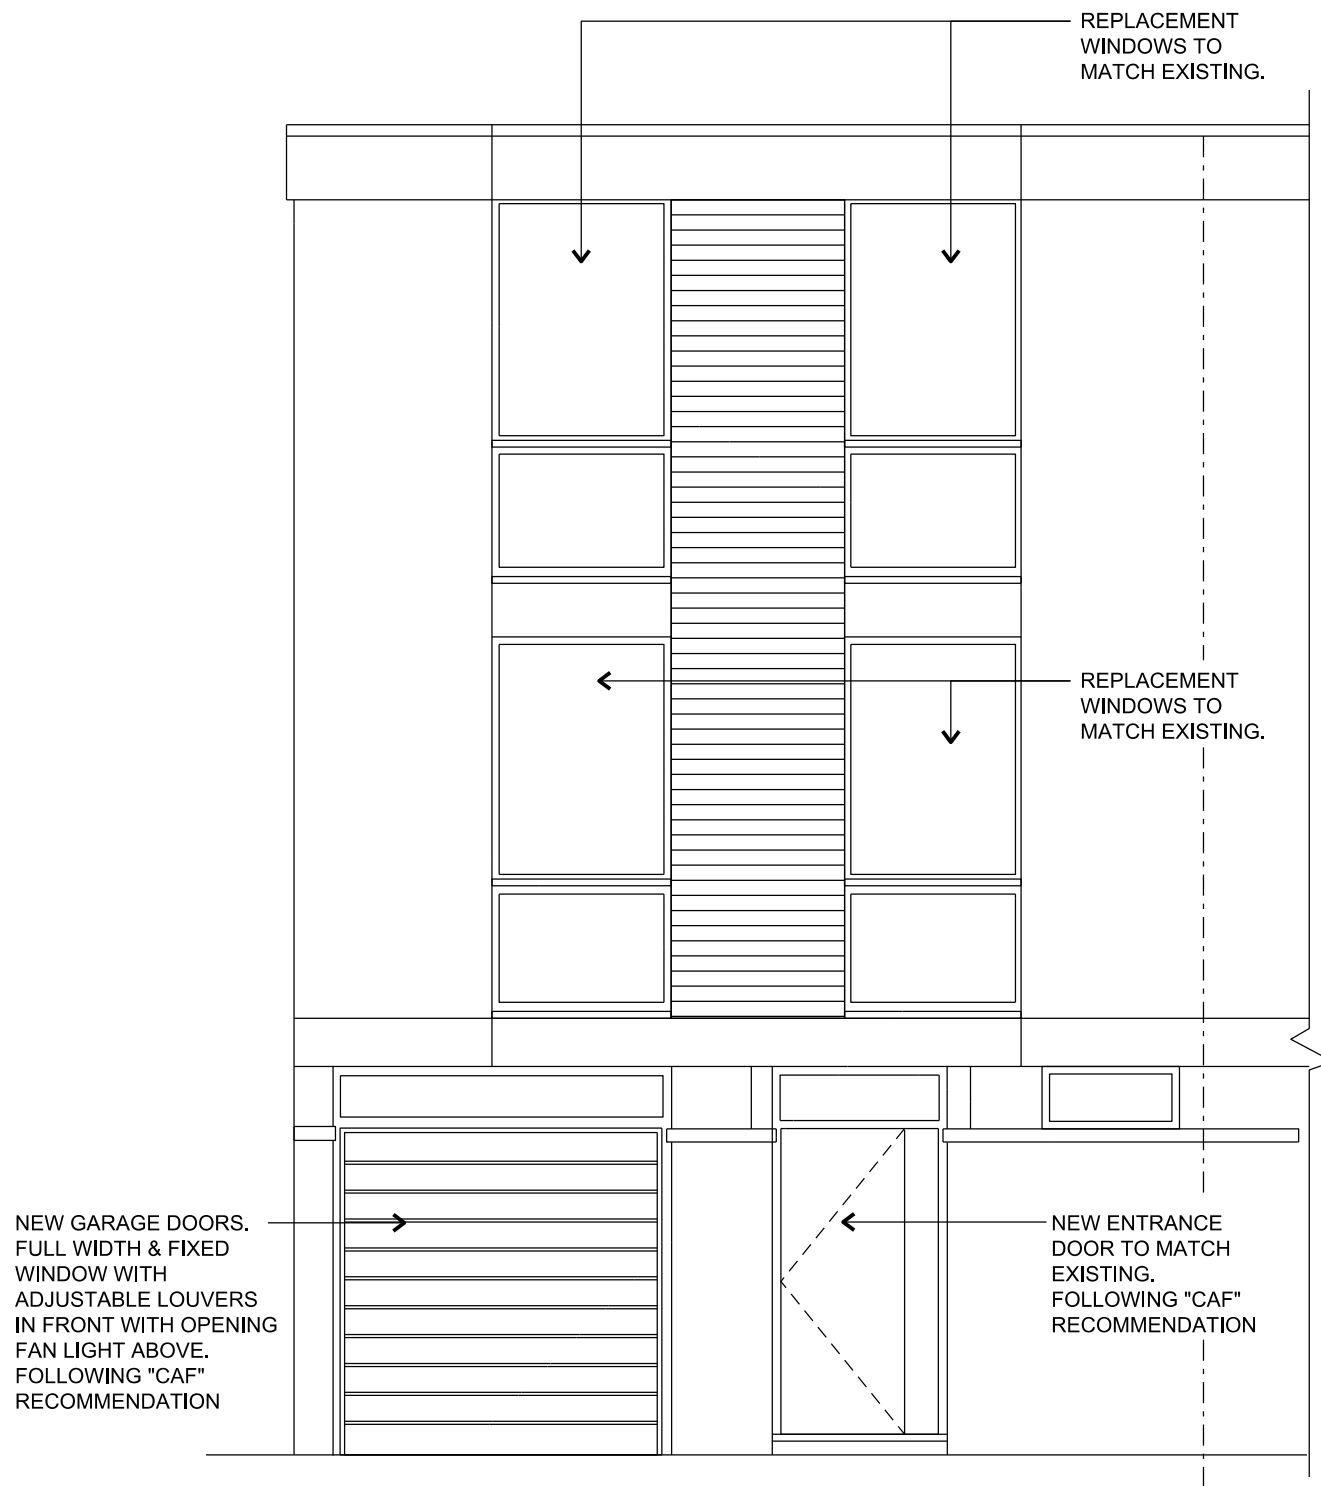

1 FRONT ELEVATION  
- PROPOSED- SCALE 1:50

2 BACK ELEVATION  
- PROPOSED - SCALE 1:50

/	30.10.2013	ISSUED FOR PLANNING APPROVAL
Rev	Date	Note

## PLANNING APPROVAL

Raymond Dinkin  
24 Elliott Square  
London NW3 3SU, United Kingdom

Client

Project

House Refurbishment  
No.24 Elliott Square  
London NW3 3SU

Drawing title

PROPOSED  
FRONT & BACK ELEVATION

Scale @ A3 1:50	Date 30-10-13	Job Number J1006
Plan no. 1006 - 220		Revision /

/	30.10.2013	ISSUED FOR PLANNING APPROVAL
Rev	Date	Note



Raymond Dinkin  
24 Elliott Square  
London NW3 3SU, United Kingdom

Project  
House Refurbishment  
No.24 Elliott Square  
London NW3 3SU

Scale @ A3 1:50	Date 30-10-13	Job Number J1006
--------------------	------------------	---------------------

Plan no. 1006 - 230	Revision /
------------------------	---------------