
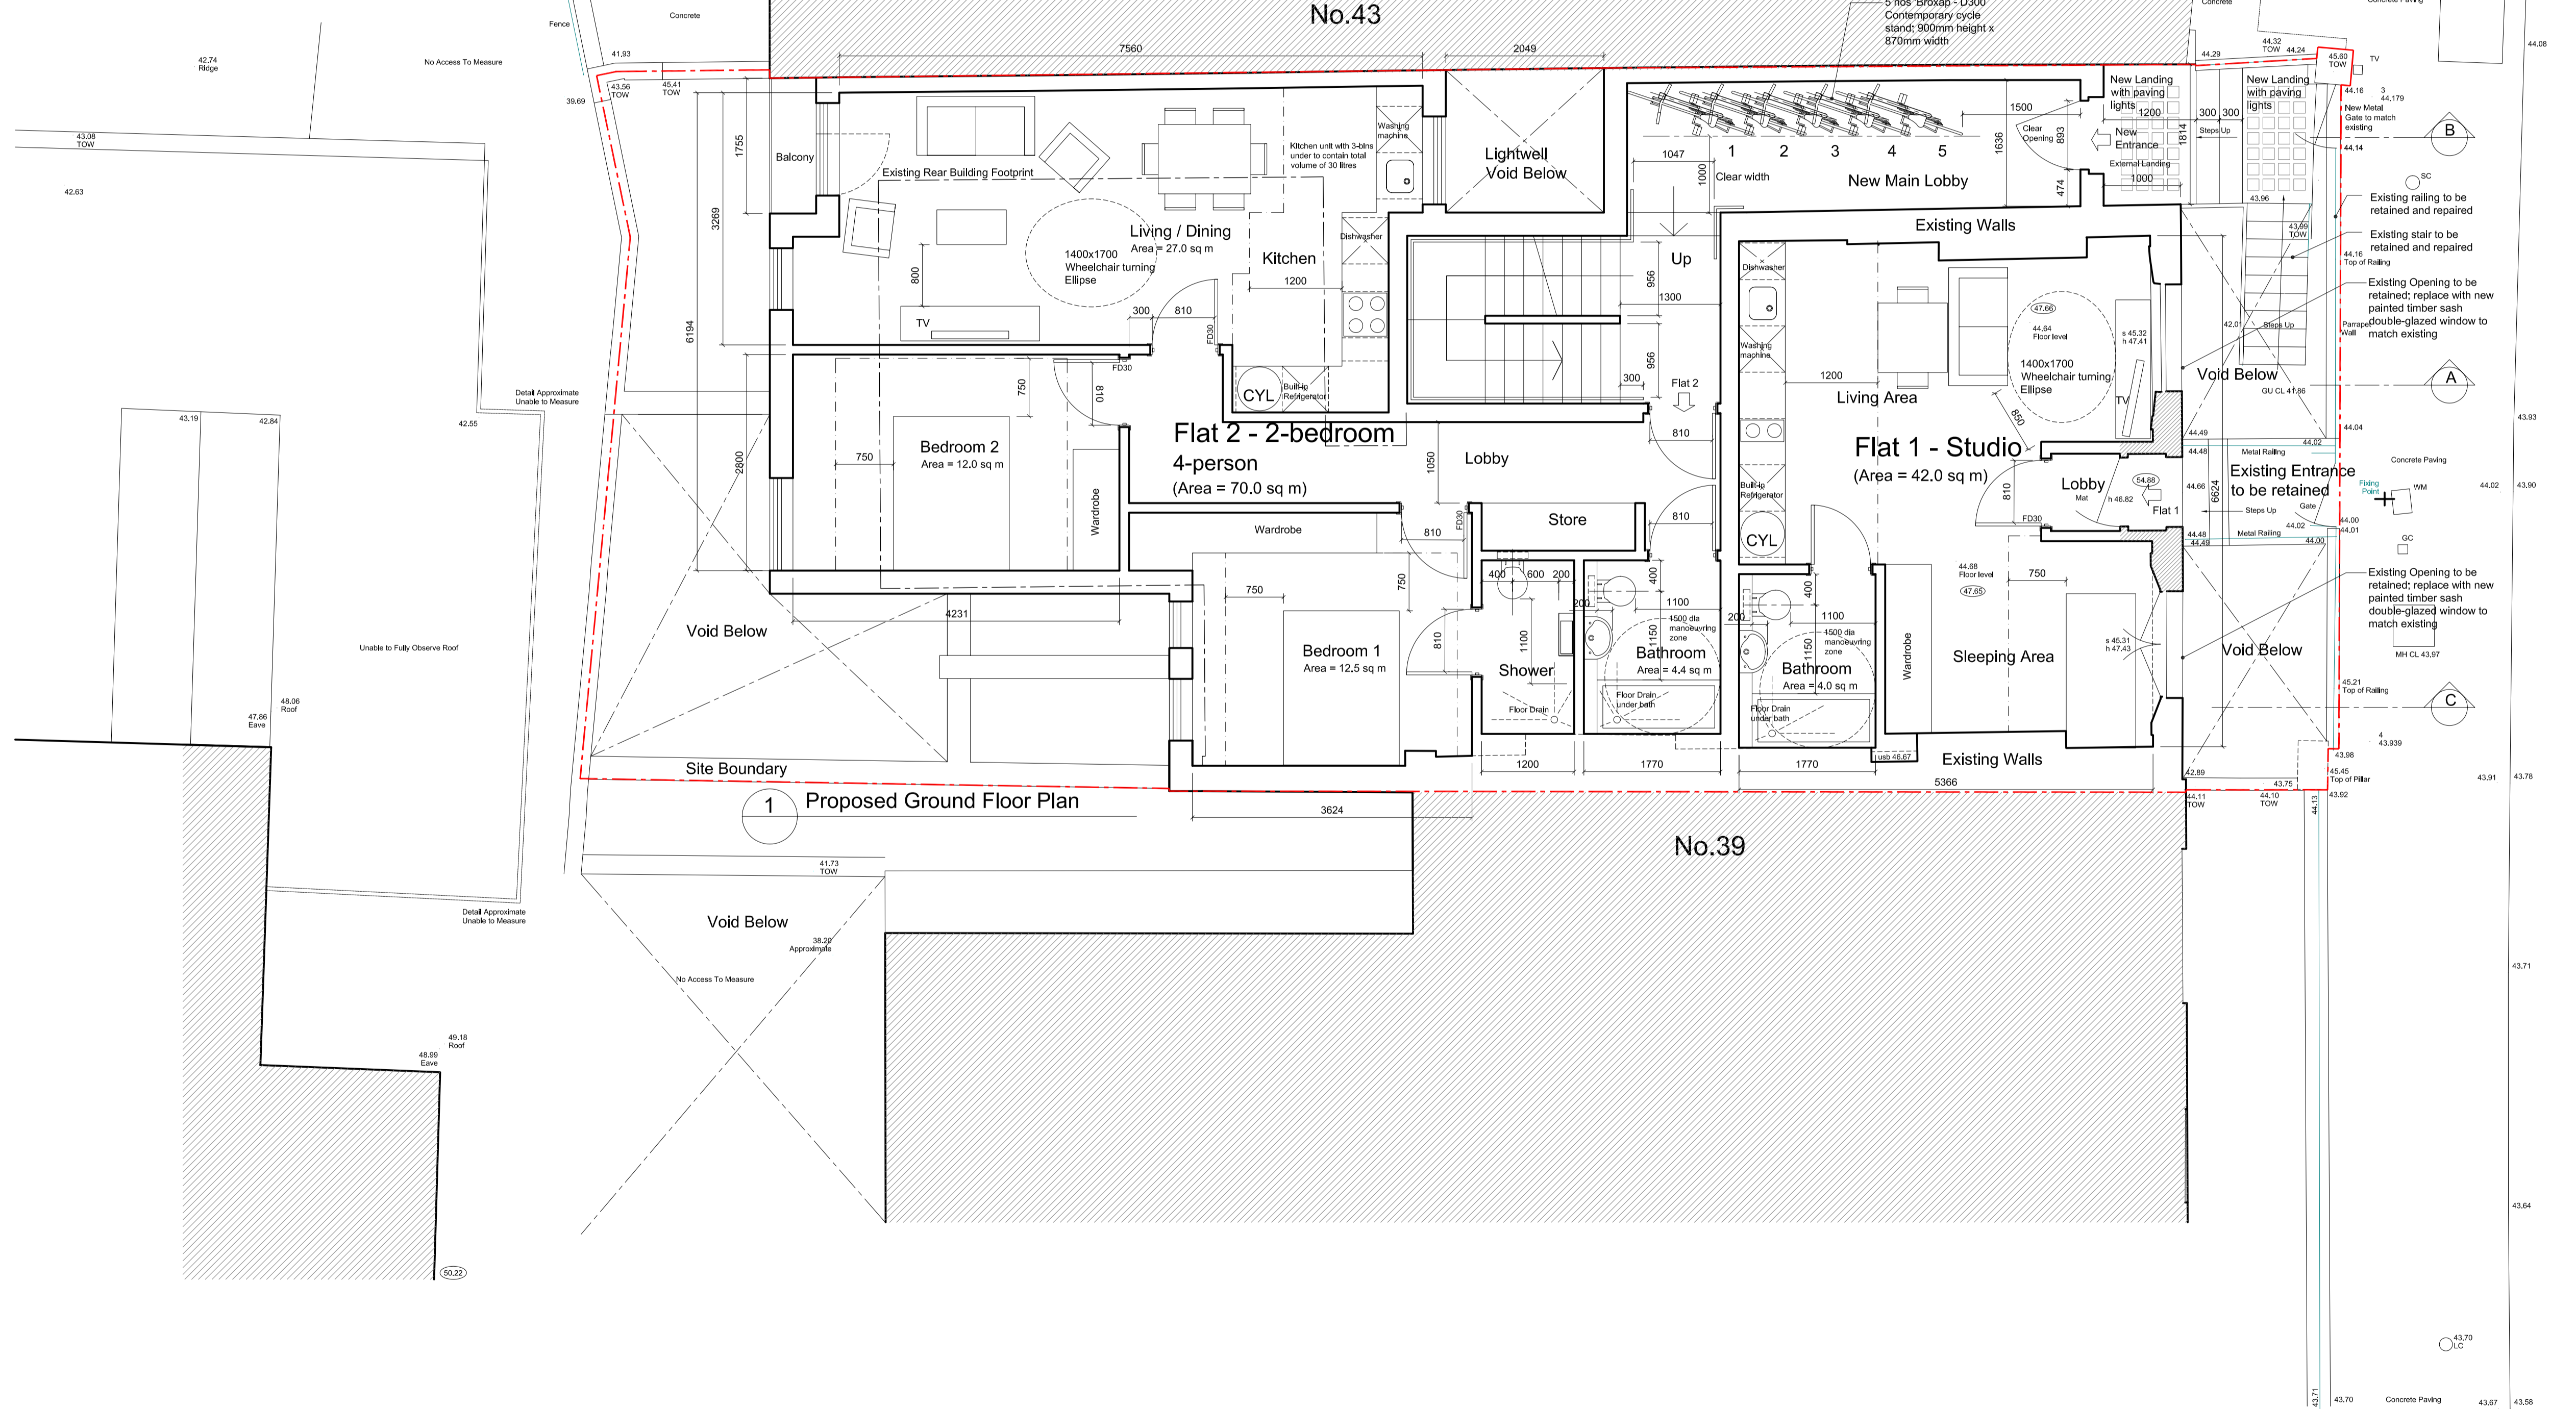


2 Diagram shows existing and proposed buildings

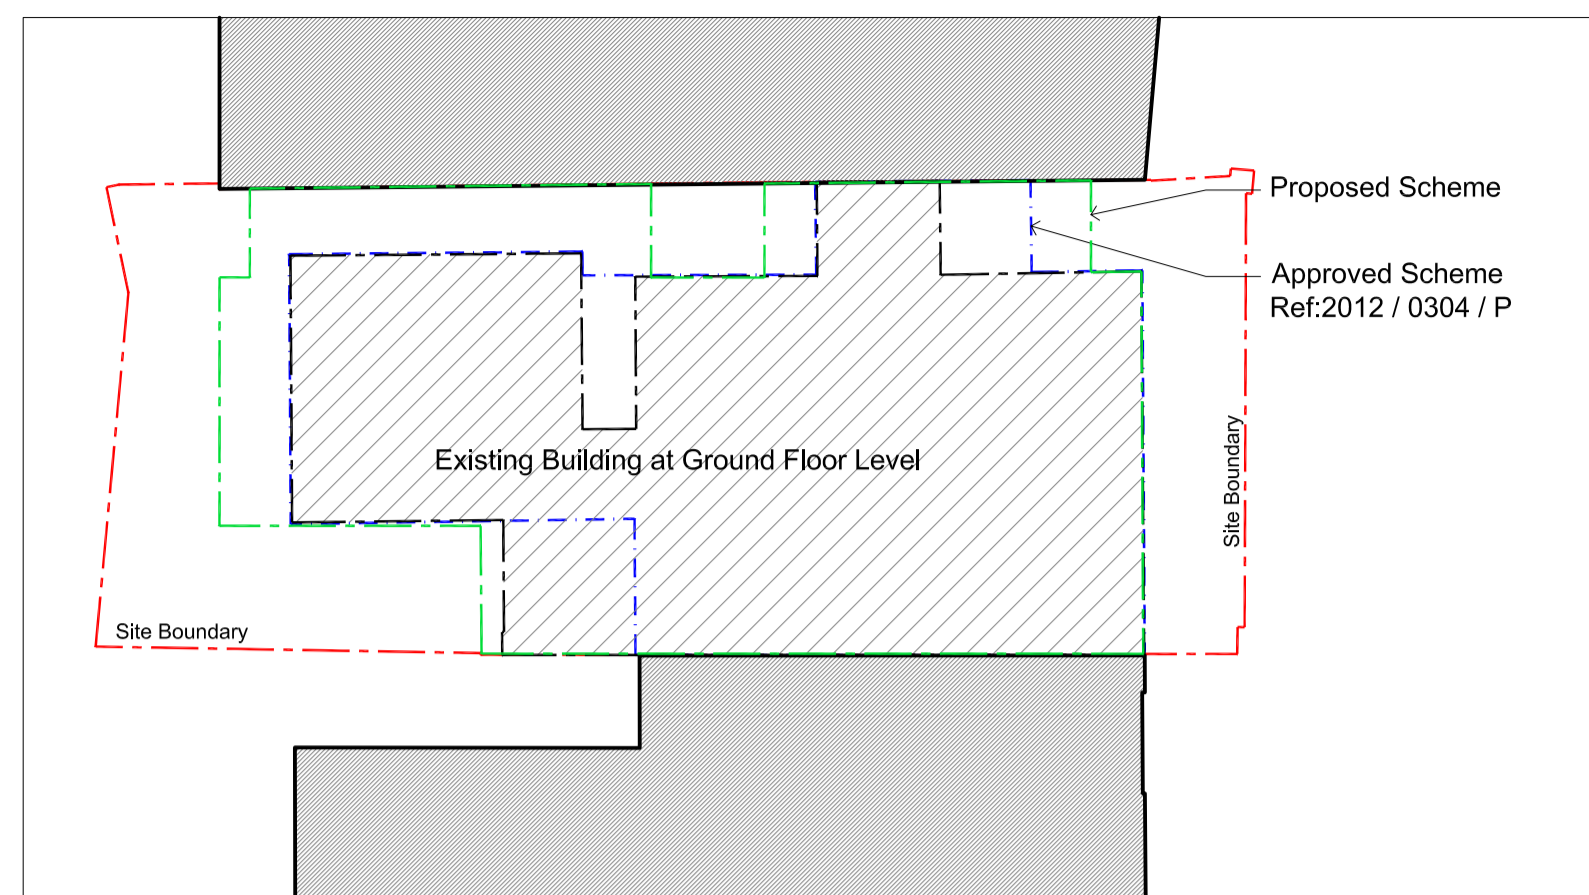

GENERAL NOTES

All dimensions are in millimetres

REVISION

| REVISION | DATE   | DESCRIPTION   |
|----------|--------|---|
| A        | JUN 13 | Add Site Boundary and Analytical Diagram                              |
| B        | OCT 13 | Change the cycle parking  |
| C        | OCT 13 | Change Internal Layout and Add Annotation for Lifetime home standards |

Ko and Partners

Unit 6  
1-3 Upper Richmond Road  
London SW15 2RF  
T 020 8874 0758  
F 0870 792 3742  
E postbox@koandpartners.co.uk

Project: 41 Fortress Road, London NWS 1AD

PROPOSED GROUND FLOOR PLAN

394-A-002  
Date: OCT 2013

Revision: C  
Scale: 1:50@A1

FOR APPROVAL

Client:  
Leycam Ltd