


DO NOT SCALE FROM THIS DRAWING. ALL DIMENSIONS TO BE CHECKED ON SITE. ANY DISCREPANCIES MUST BE REPORTED TO THE ARCHITECT FOR VERIFICATION PRIOR TO COMMENCEMENT OF THE EFFECTED WORKS. IF IN DOUBT ASK. THIS DRAWING IS COPYRIGHT.

Rev No	Date	Revision note
P1	25.09.2013	Preliminary issue.
P2	26.09.2013	Residential entrance and finishes amended.
P3	27.09.2013	Finishes revised & window divisions.


A
B
C
D
E

A
B
C
D
E

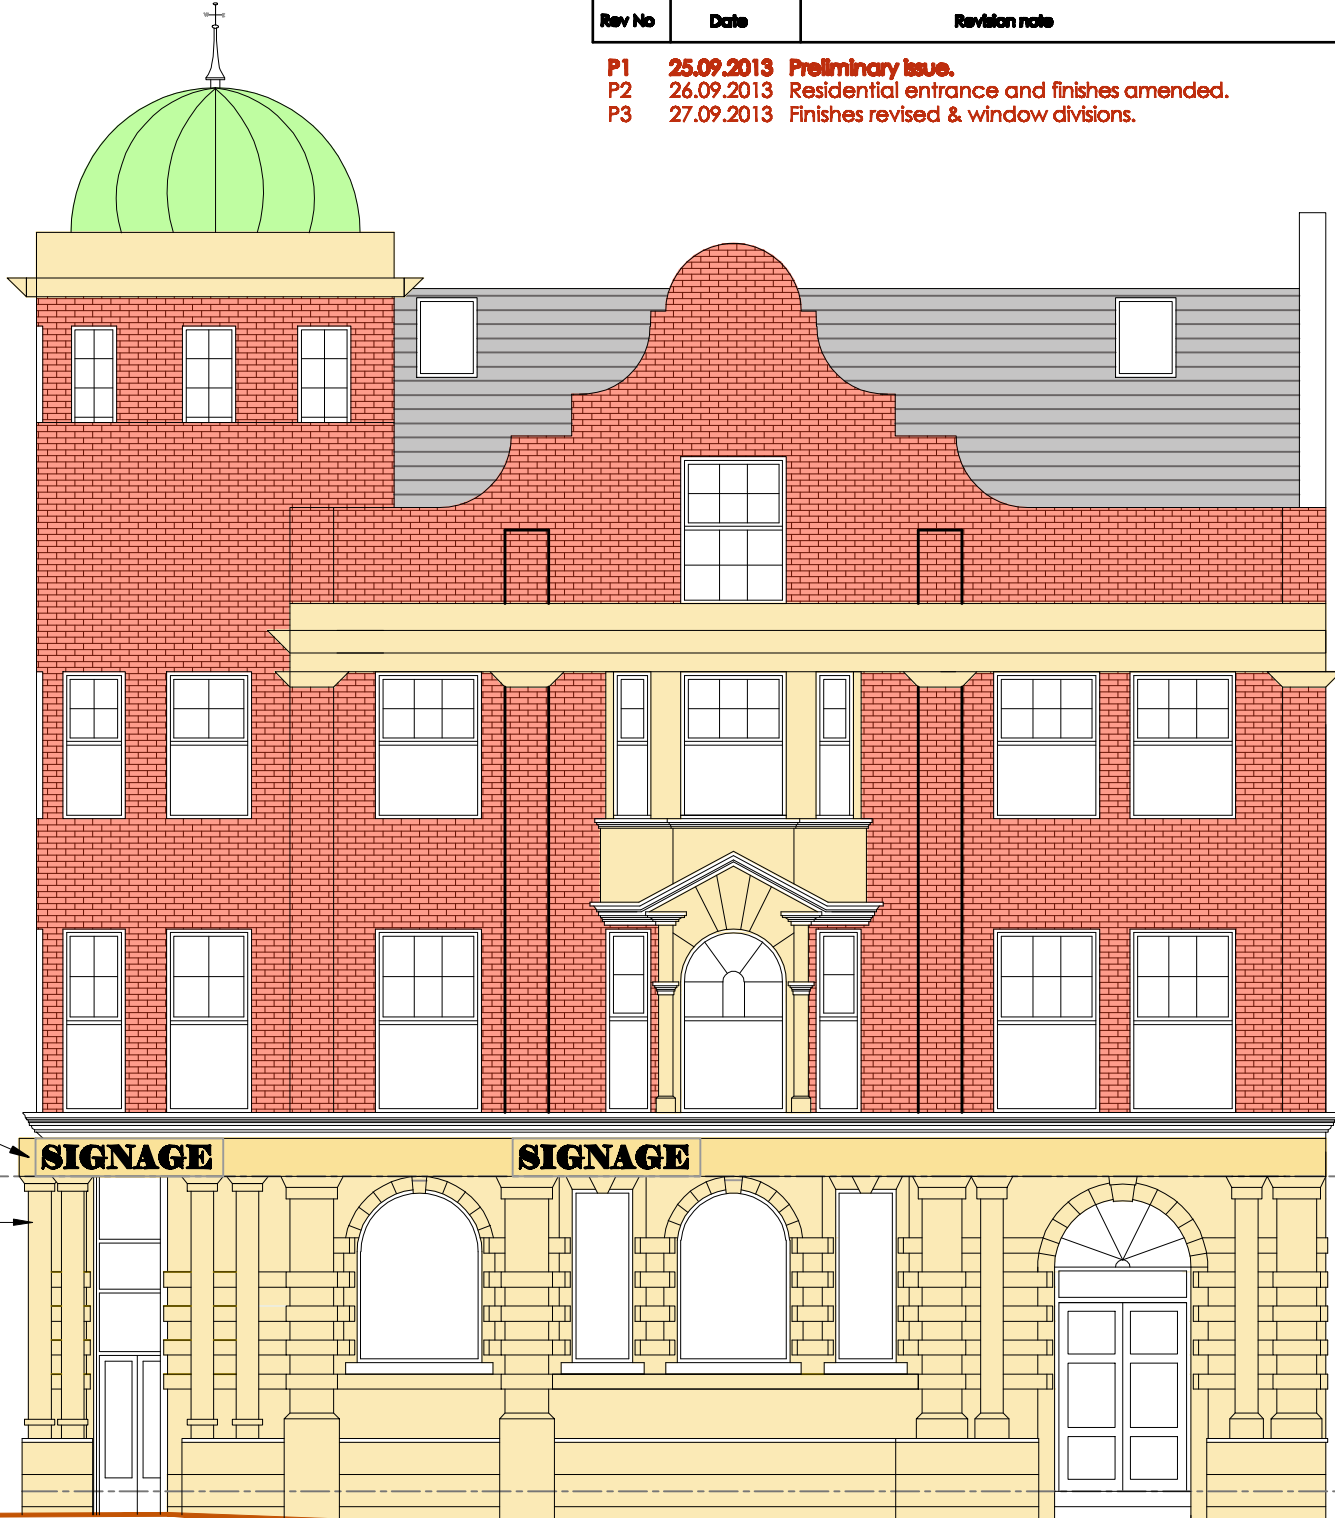

ALTERNATE SHOPFRONT FRONT ELEVATION

SIDE ELEVATION

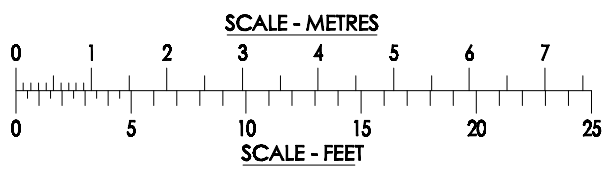

CEBAR HOUSE
VERILANE HILLSDOWN
UNSW-NSW
TEL: (02)923 2245
FAX: (02)923 2245
EMAIL: admin@jpbarchitects.com.au

JOB TITLE
42-46 KILBURN HIGH ROAD
KILBURN
NW6 4HJ

DRG TITLE
PROPOSED ELEVATIONS (ALTERNATE 1)

SCALE	DATE
1:100@A3	SEPT '13
JOB NO. 10065	DRG NO. 120
	REV P3