


REVISION DETAILS			DATE	DRW	CHK
A	ELEVATION FIRST ISSUE		23.08.13	DMA	ALL
B	GRID LINES AND LEVEL ADDED TO ELEVATION. ADJUSTMENTS TO WINDOW HEIGHTS MADE		17.09.13	DMA	ALL
C	ELEVATION REVISED WITH CHANGES TO APARTMENT SPACES		27.09.13	DMA	ALL



1 NORTH ELEVATION

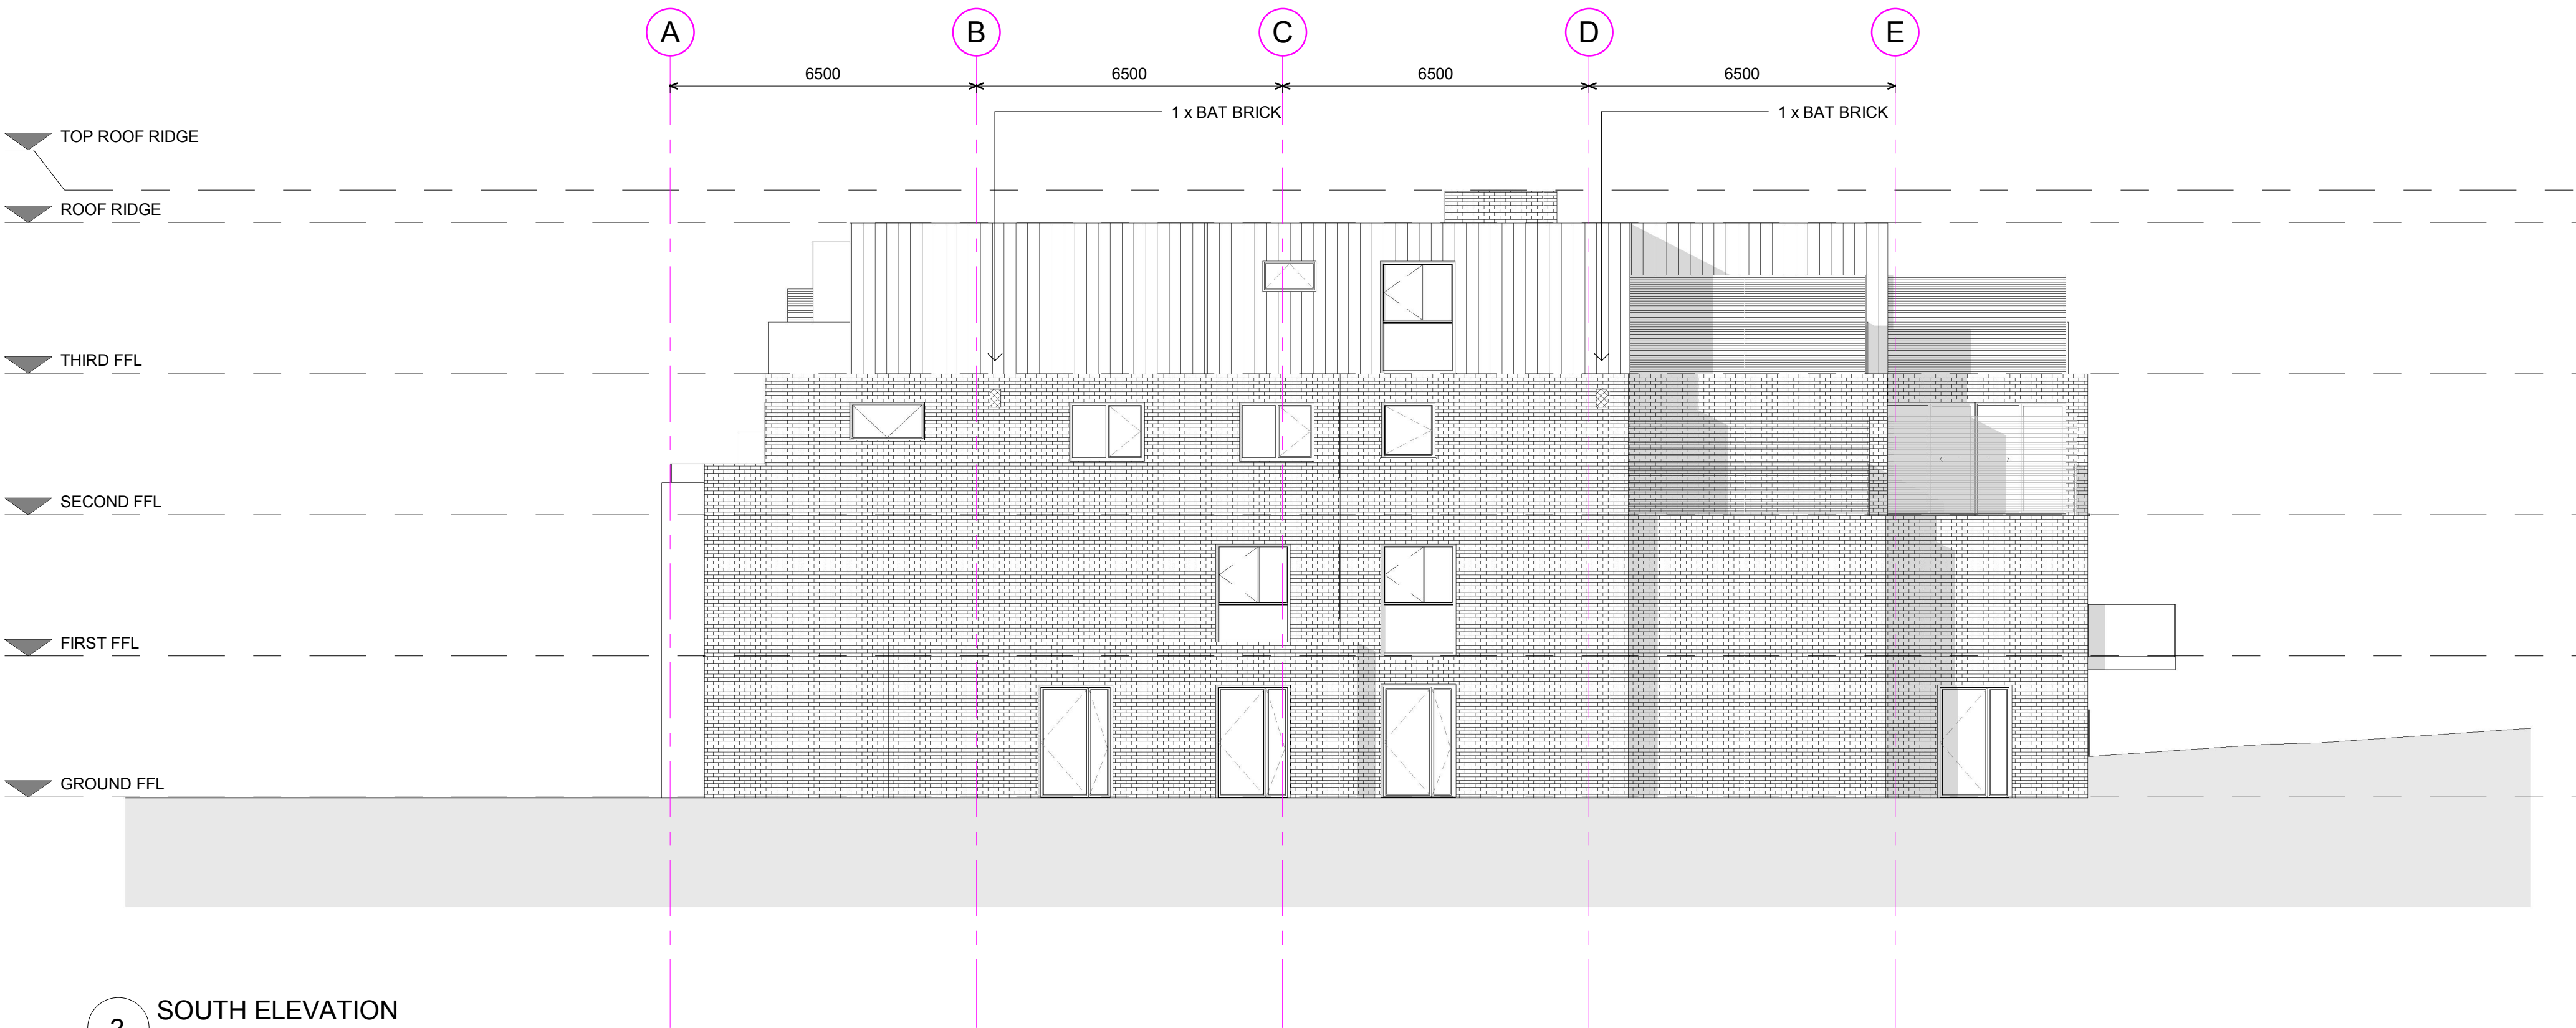


2 SOUTH ELEVATION

KEY

- BRICK
WIENERBERGER OLDE CHESHIRE RED
MULTI OR EQUAL AND APPROVED
- TERRACOTTA RAIN SCREEN
JAMES AND TAYLOR - ALPHATON
PERL GRAU STANDARD OR EQUAL AND
APPROVED
- NATURAL STONE CLADDING
PUTNEY AND WOOD - MOLEANOS OR
EQUAL AND APPROVED
- WINDOW/DOOR FRAME
RAL 7039 MATT

KEY RESIDUAL RISK

KEY PLAN

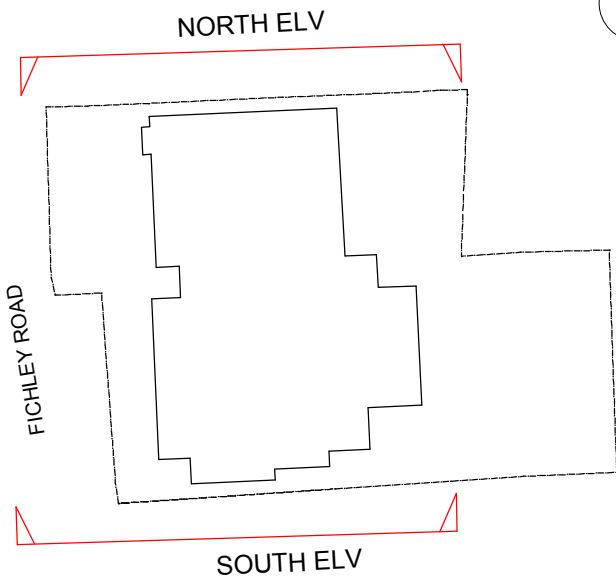

ORIGINATOR davidmillerarchitects WWW.DAVID-MILLER.CO.UK		DRAWING TITLE ELEVATION SHEET 1	
JOB TITLE 368 - 372 FINCHLEY ROAD	JOB NO 282	STATUS FOR INFORMATION	
	SCALE 1:100	DATE 20/08/13	CHECKED AD
PROJECT ORIGIN		ZONE	LEVEL
FIN		DMA	ALL
TYPE		ROLE	SEQ NO
SL		ELV	A3
REV			207