



PATALAB

Unit 4.3
2-6 Northburgh Street
London EC1V 0AY

p: +44 (0)20 7253 2036
w: www.patalab.com
e: info@patalab.com

Notes

DO NOT SCALE. Use figured dimensions only. ALL contractors are requested to check all dimensions on site before proceeding.
All discrepancies to be notified in writing to PATALAB.
Dimensions are in millimeters unless stated otherwise.
All levels are in meters above AOD unless stated otherwise.
No areas indicated, or areas calculated from this drawing should be used for valuation purposes or as the basis for development contracts.
Copyright by PATALAB. All rights reserved including the right of reproduction in whole or part, in any form or media.

Client

Mr Alex Bard

Project

134A & 136 Gloucester Avenue
London, NW1 8JA




00	02.09.13	For Planning
Rev	Date	Reason for Issue

PATALAB

Project **134A & 136 Gloucester Avenue**

Drawing Title **Existing Site Plan**

Scale	1:100 @ A1 1:200 @ A3	Project No	Drawing No	Rev
Date	02.09.13	1205	A0001	00

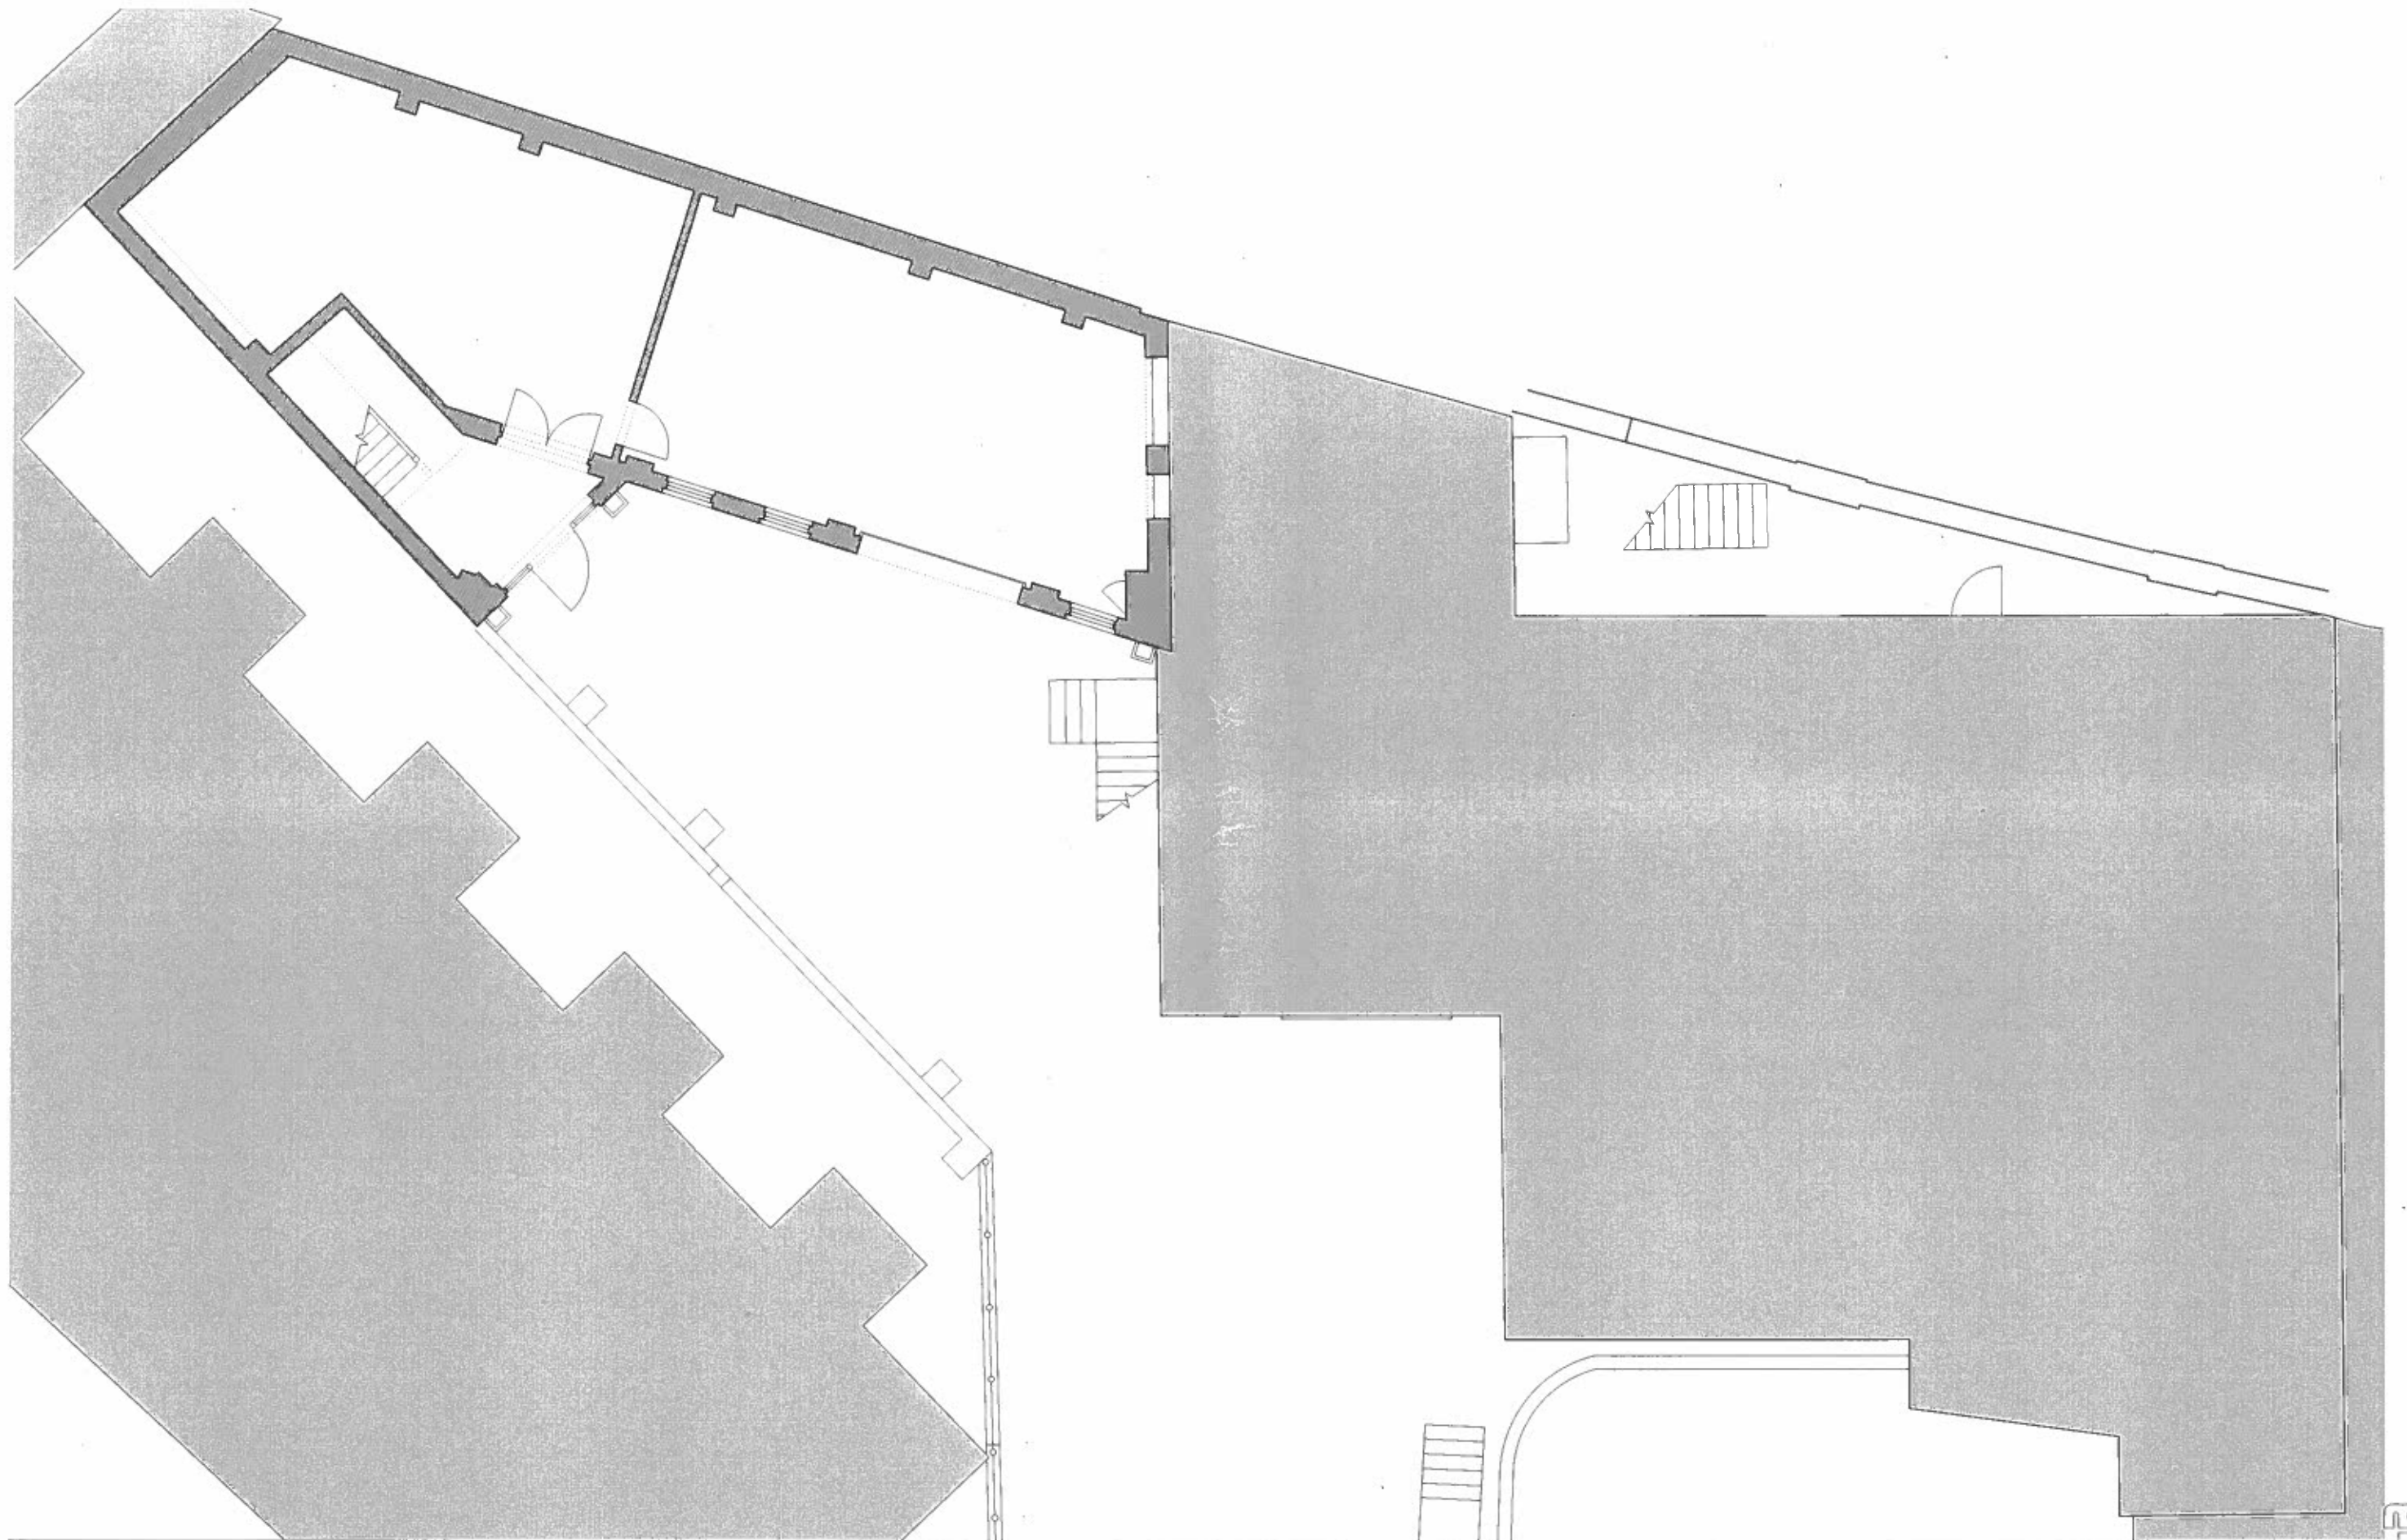

PATALAB

Unit 4.3
2-6 Northburgh Street
London EC1V 0AY

p: +44 (0)20 7253 2036
w: www.patalab.com
e: info@patalab.com

Notes

DO NOT SCALE. Use figured dimensions only. ALL contractors are requested to check all dimensions on site before proceeding. All discrepancies to be notified in writing to PATALAB. Dimensions are in millimeters unless stated otherwise. All levels are in meters above AOD unless stated otherwise. No areas indicated, or areas calculated from this drawing should be used for valuation purposes or as the basis for development contracts. Copyright by PATALAB. All rights reserved including the right of reproduction in whole or part, in any form or media.

Client

Mr Alex Bard

Project

134A & 136 Gloucester Avenue
London, NW1 8JA




Rev	Date	Reason for Issue
00	02.09.13	For Planning

PATALAB

Project **134A & 136 Gloucester Avenue**

Drawing Title **Existing Ground Floor Plan**

Scale	1:50 @ A1 1:100 @ A3	Project No	Drawing No	Rev
Date	02.09.13	1205	A0002	00

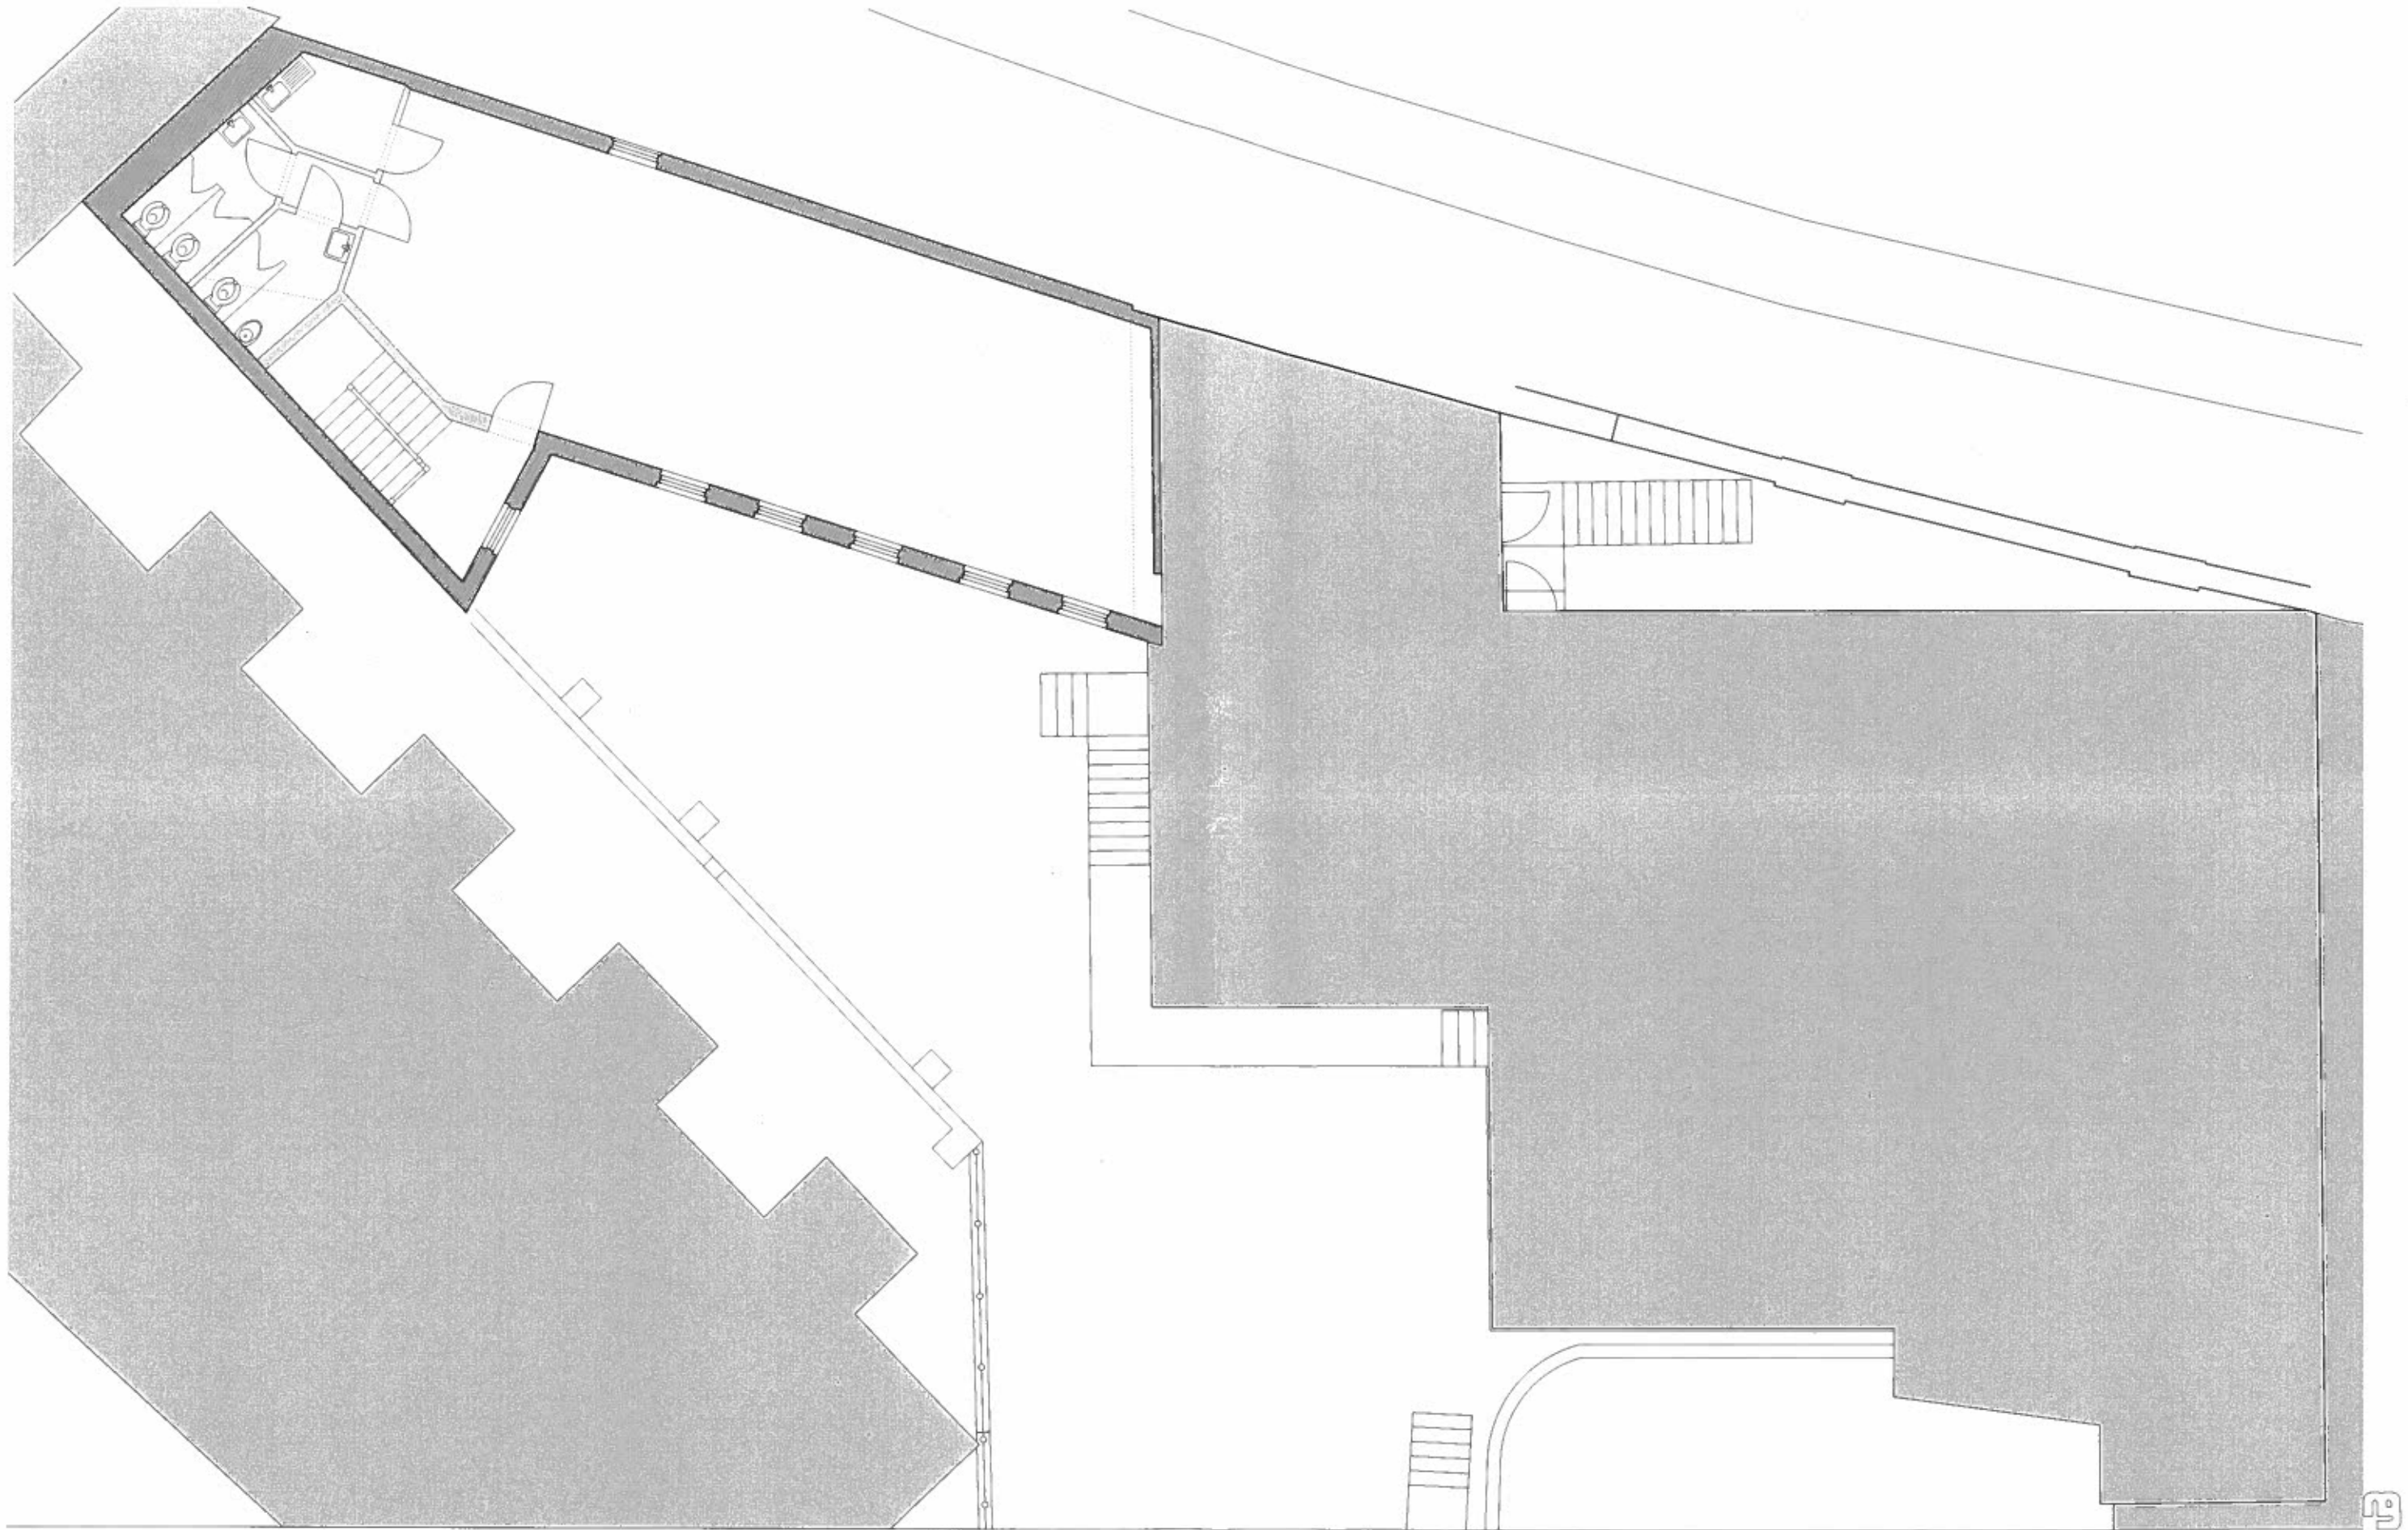

PATALAB

Unit 4.3
2-6 Northburgh Street
London EC1V 0AY

p: +44 (0)20 7253 2036
w: www.patalab.com
e: info@patalab.com

Notes

DO NOT SCALE. Use figured dimensions only. ALL contractors are requested to check all dimensions on site before proceeding. All discrepancies to be notified in writing to PATALAB. Dimensions are in millimeters unless stated otherwise. All levels are in meters above AOD unless stated otherwise. No areas indicated, or areas calculated from this drawing should be used for valuation purposes or as the basis for development contracts. Copyright by PATALAB. All rights reserved including the right of reproduction in whole or part, in any form or media.

Client

Mr Alex Bard

Project

134A & 136 Gloucester Avenue
London, NW1 8JA



Rev	Date	Reason for Issue
00	02.09.13	For Planning

PATALAB

Project **134A & 136 Gloucester Avenue**

Drawing Title **Existing First Floor Plan**

Scale	Project No	Drawing No	Rev
1:50 @ A1 1:100 @ A3	1205	A0003	00
Date	02.09.13		



PATALAB

Unit 4.3
2-6 Northburgh Street
London EC1V 0AY

p: +44 (0)20 7253 2036
w: www.patalab.com
e: info@patalab.com

Notes


DO NOT SCALE. Use figured dimensions only. ALL contractors are requested to check all dimensions on site before proceeding. All discrepancies to be notified in writing to PATALAB. Dimensions are in millimeters unless stated otherwise. All levels are in meters above AOD unless stated otherwise. No areas indicated, or areas calculated from this drawing should be used for valuation purposes or as the basis for development contracts. Copyright by PATALAB. All rights reserved including the right of reproduction in whole or part, in any form or media.

Client

Mr Alex Bard

Project

134A & 136 Gloucester Avenue
London, NW1 8JA

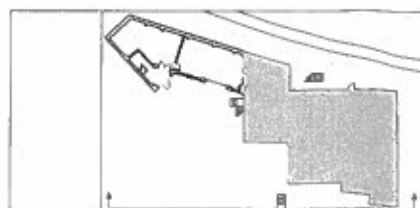

00	02.09.13	Planning
Rev	Date	Reason for Issue


PATALAB

Project **134A & 136 Gloucester Avenue**

Drawing Title **Existing Front Elevation**

Scale	1.50 @ A1 1.100 @ A3	Project No	Drawing No	Rev
Date	02.09.13	1205	A0100	00



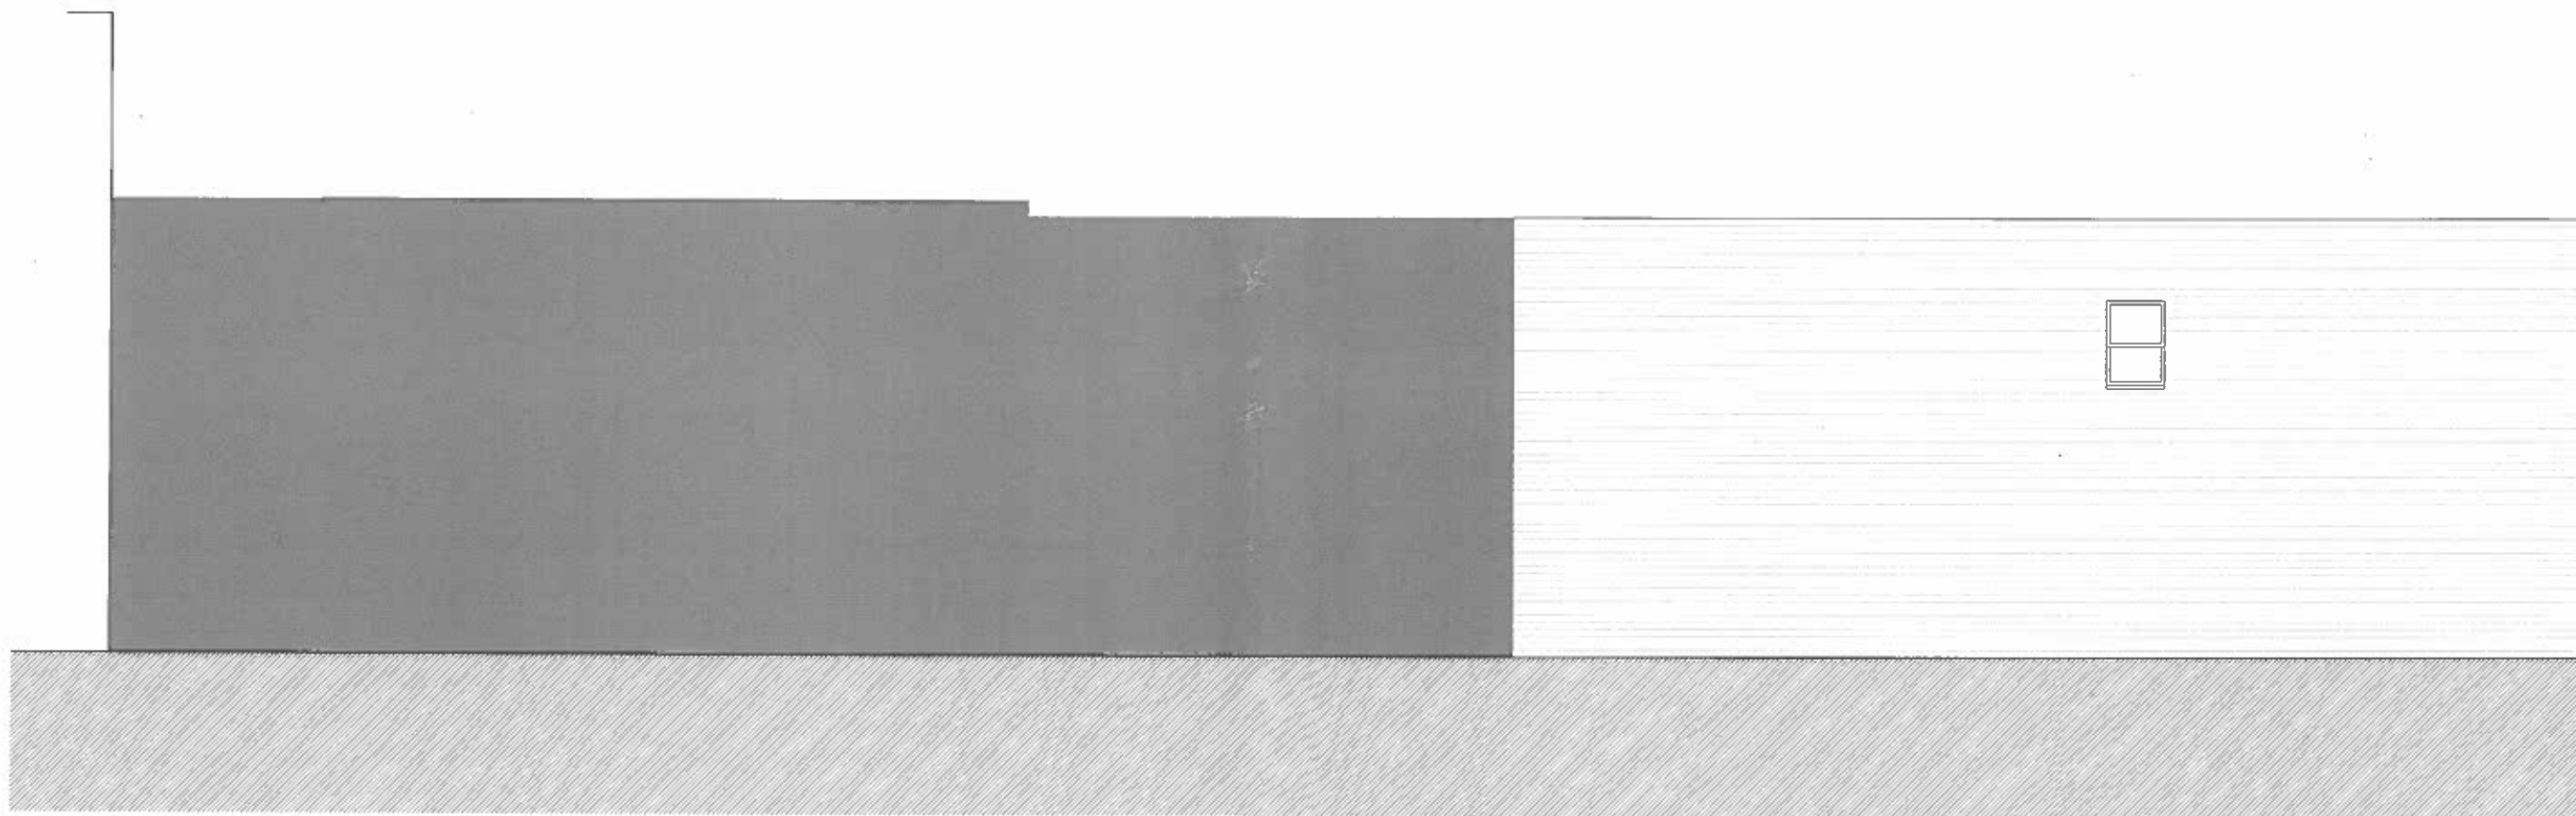

PATALAB

Unit 4.3
2-6 Northburgh Street
London EC1V 0AY

p: +44 (0)20 7253 2036
w: www.patalab.com
e: info@patalab.com

Notes


DO NOT SCALE. Use figured dimensions only. ALL contractors are requested to check all dimensions on site before proceeding. All discrepancies to be notified in writing to PATALAB. Dimensions are in millimeters unless stated otherwise. All levels are in meters above AOD unless stated otherwise. No areas indicated, or areas calculated from this drawing should be used for valuation purposes or as the basis for development contracts. Copyright by PATALAB. All rights reserved including the right of reproduction in whole or part, in any form or media.

Client

Mr Alex Bard

Project

134A & 136 Gloucester Avenue
London, NW1 8JA

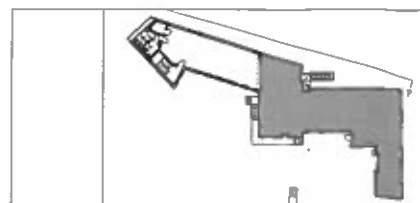


00	02.09.13	For Planning
Rev	Date	Reason for issue

PATALAB

Project **134A & 136 Gloucester Avenue**

Drawing Title **Existing Rear Elevation**

Scale	1:50 @ A1 1:100 @ A3	Project No	Drawing No	Rev
Date	02.09.13	1205	A0101	00

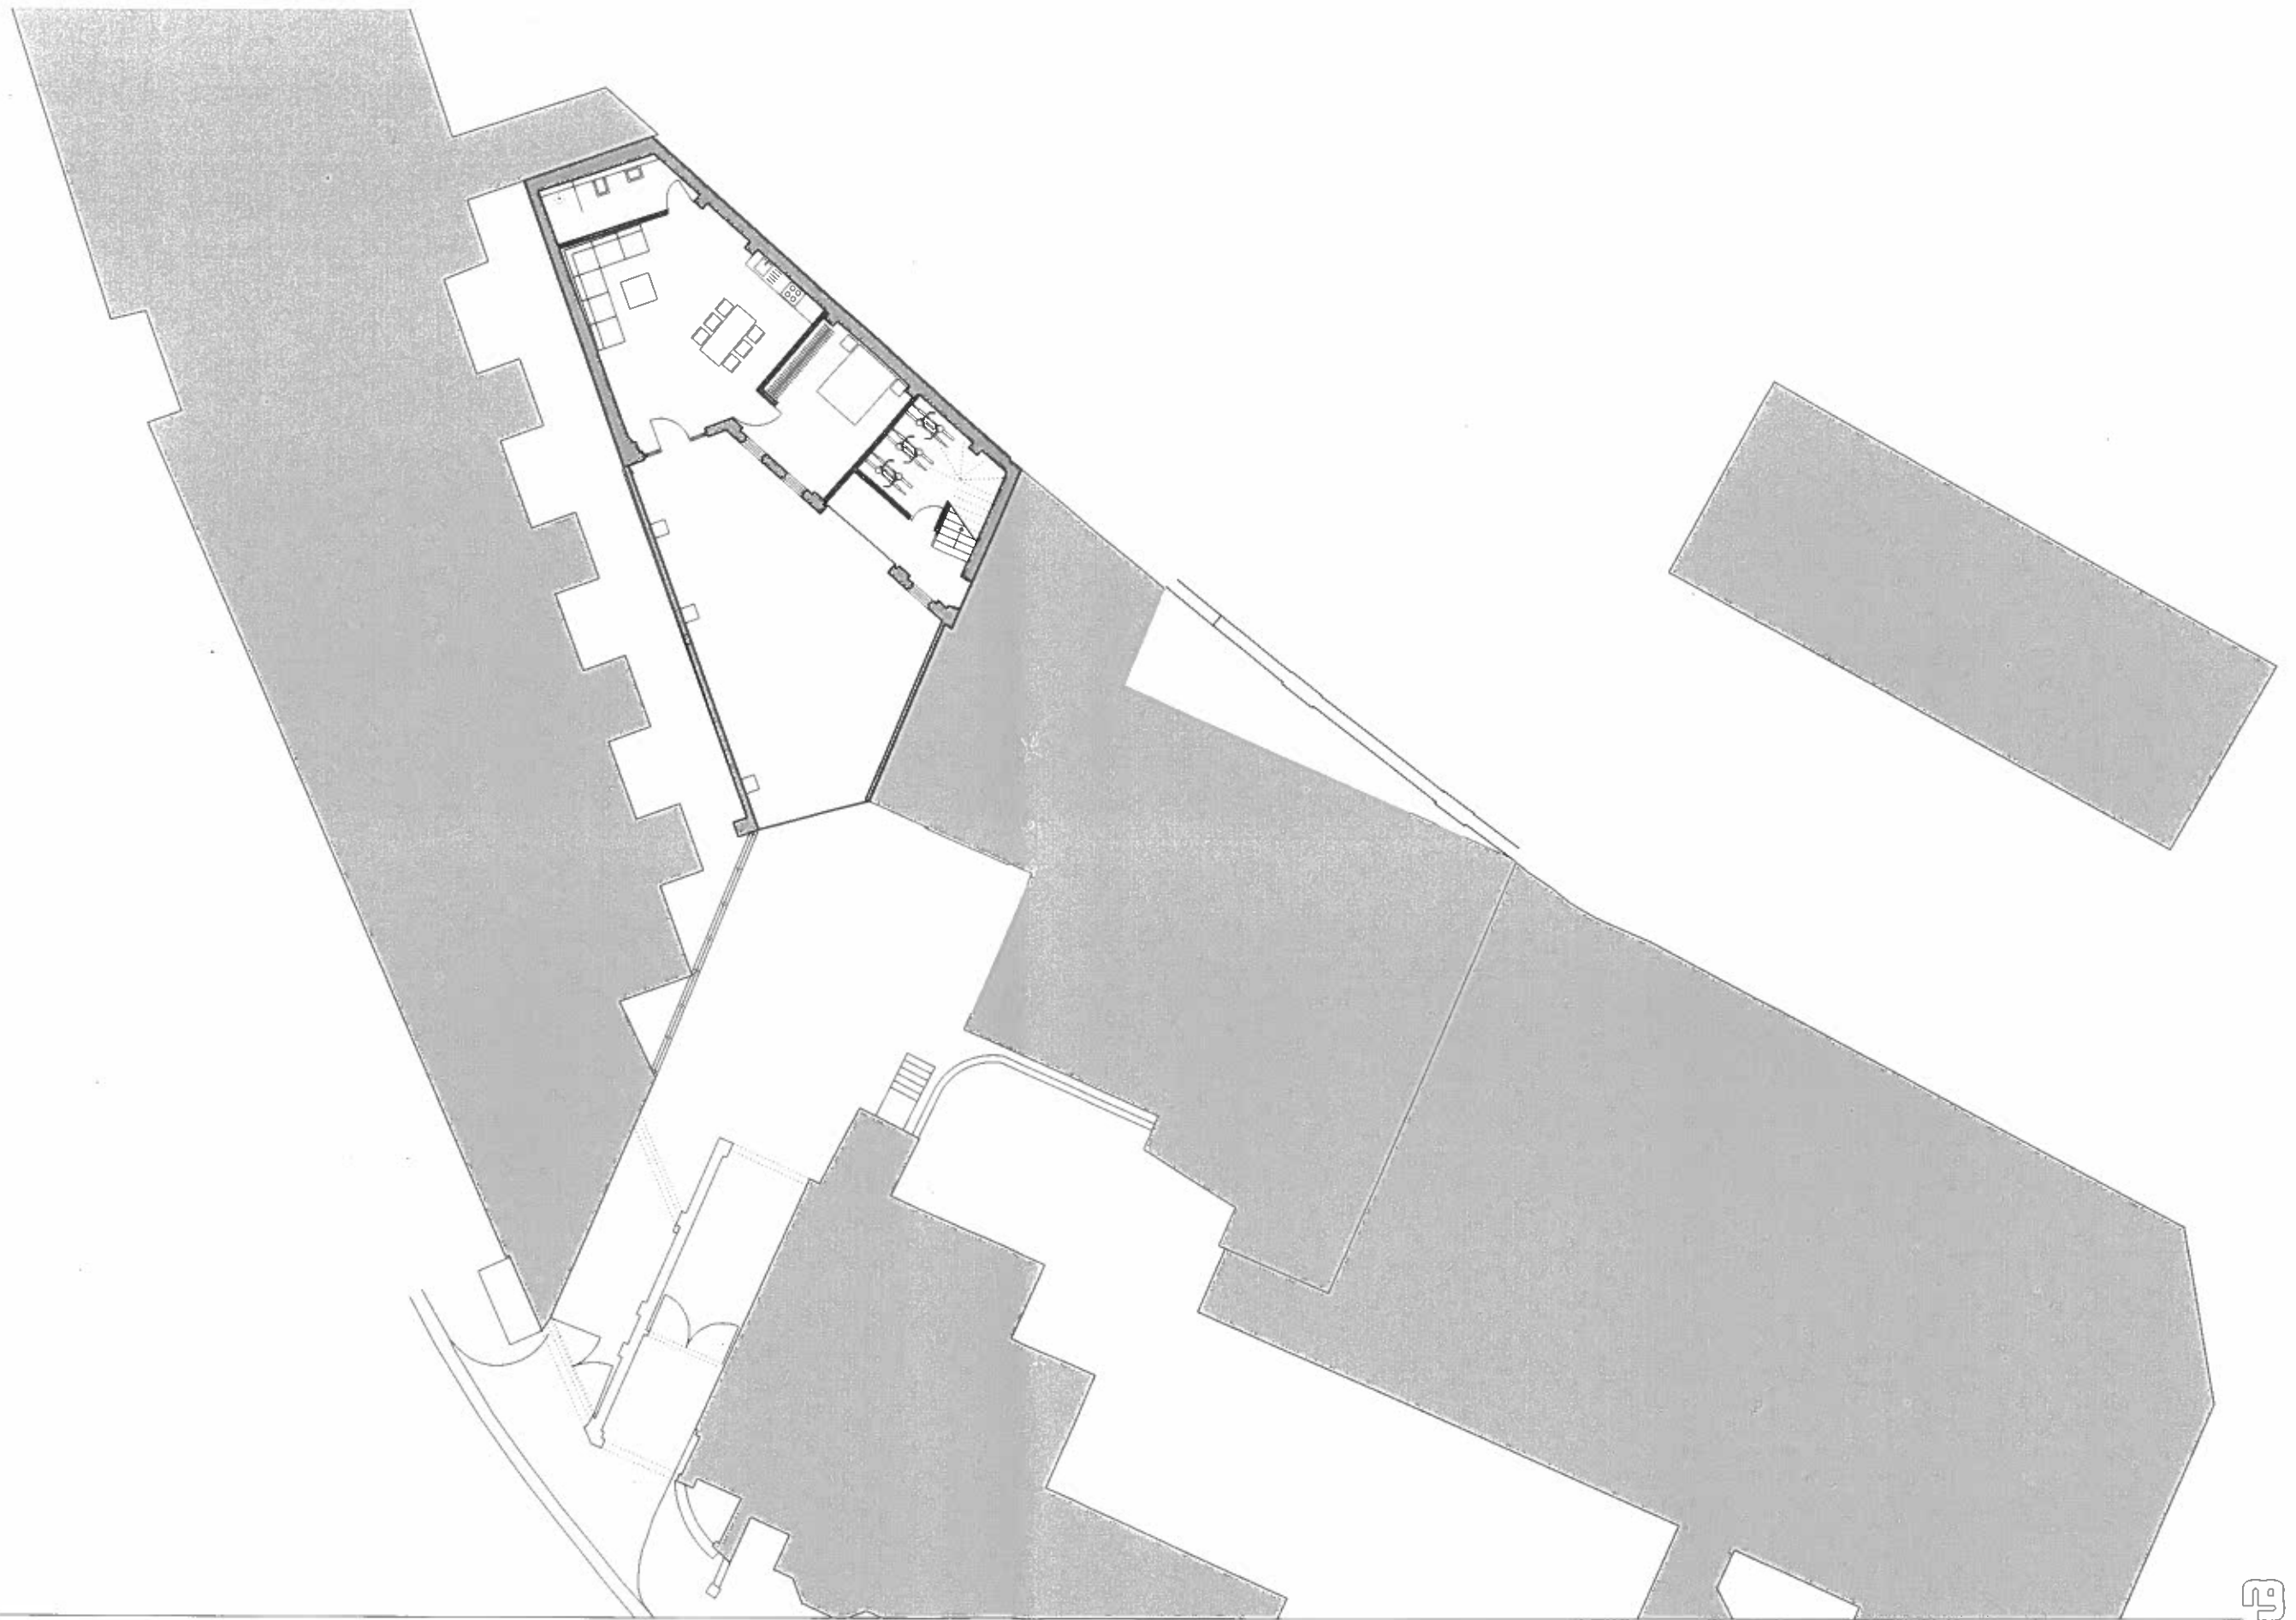

PATALAB

Unit 4.3
2-6 Northburgh Street
London EC1V 0AY

p: +44 (0)20 7253 2036
w: www.patalab.com
e: info@patalab.com

Notes

DO NOT SCALE. Use figured dimensions only. ALL contractors are requested to check all dimensions on site before proceeding. All discrepancies to be notified in writing to PATALAB. Dimensions are in millimeters unless stated otherwise. All levels are in meters above AOD unless stated otherwise. No areas indicated, or areas calculated from this drawing should be used for valuation purposes or as the basis for development contracts. Copyright by PATALAB. All rights reserved including the right of reproduction in whole or part, in any form or media.

Client

Mr Alex Bard

Project

134A & 136 Gloucester Avenue
London, NW1 8JA




Rev	Date	Reason for Issue
00	02.09.13	For Planning

PATALAB

Project **134A & 136 Gloucester Avenue**

Drawing Title **Proposed Site Plan**

Scale	Project No	Drawing No	Rev
1:100 @ A1 1:200 @ A3	1205	A2001	00
Date	02.09.13		

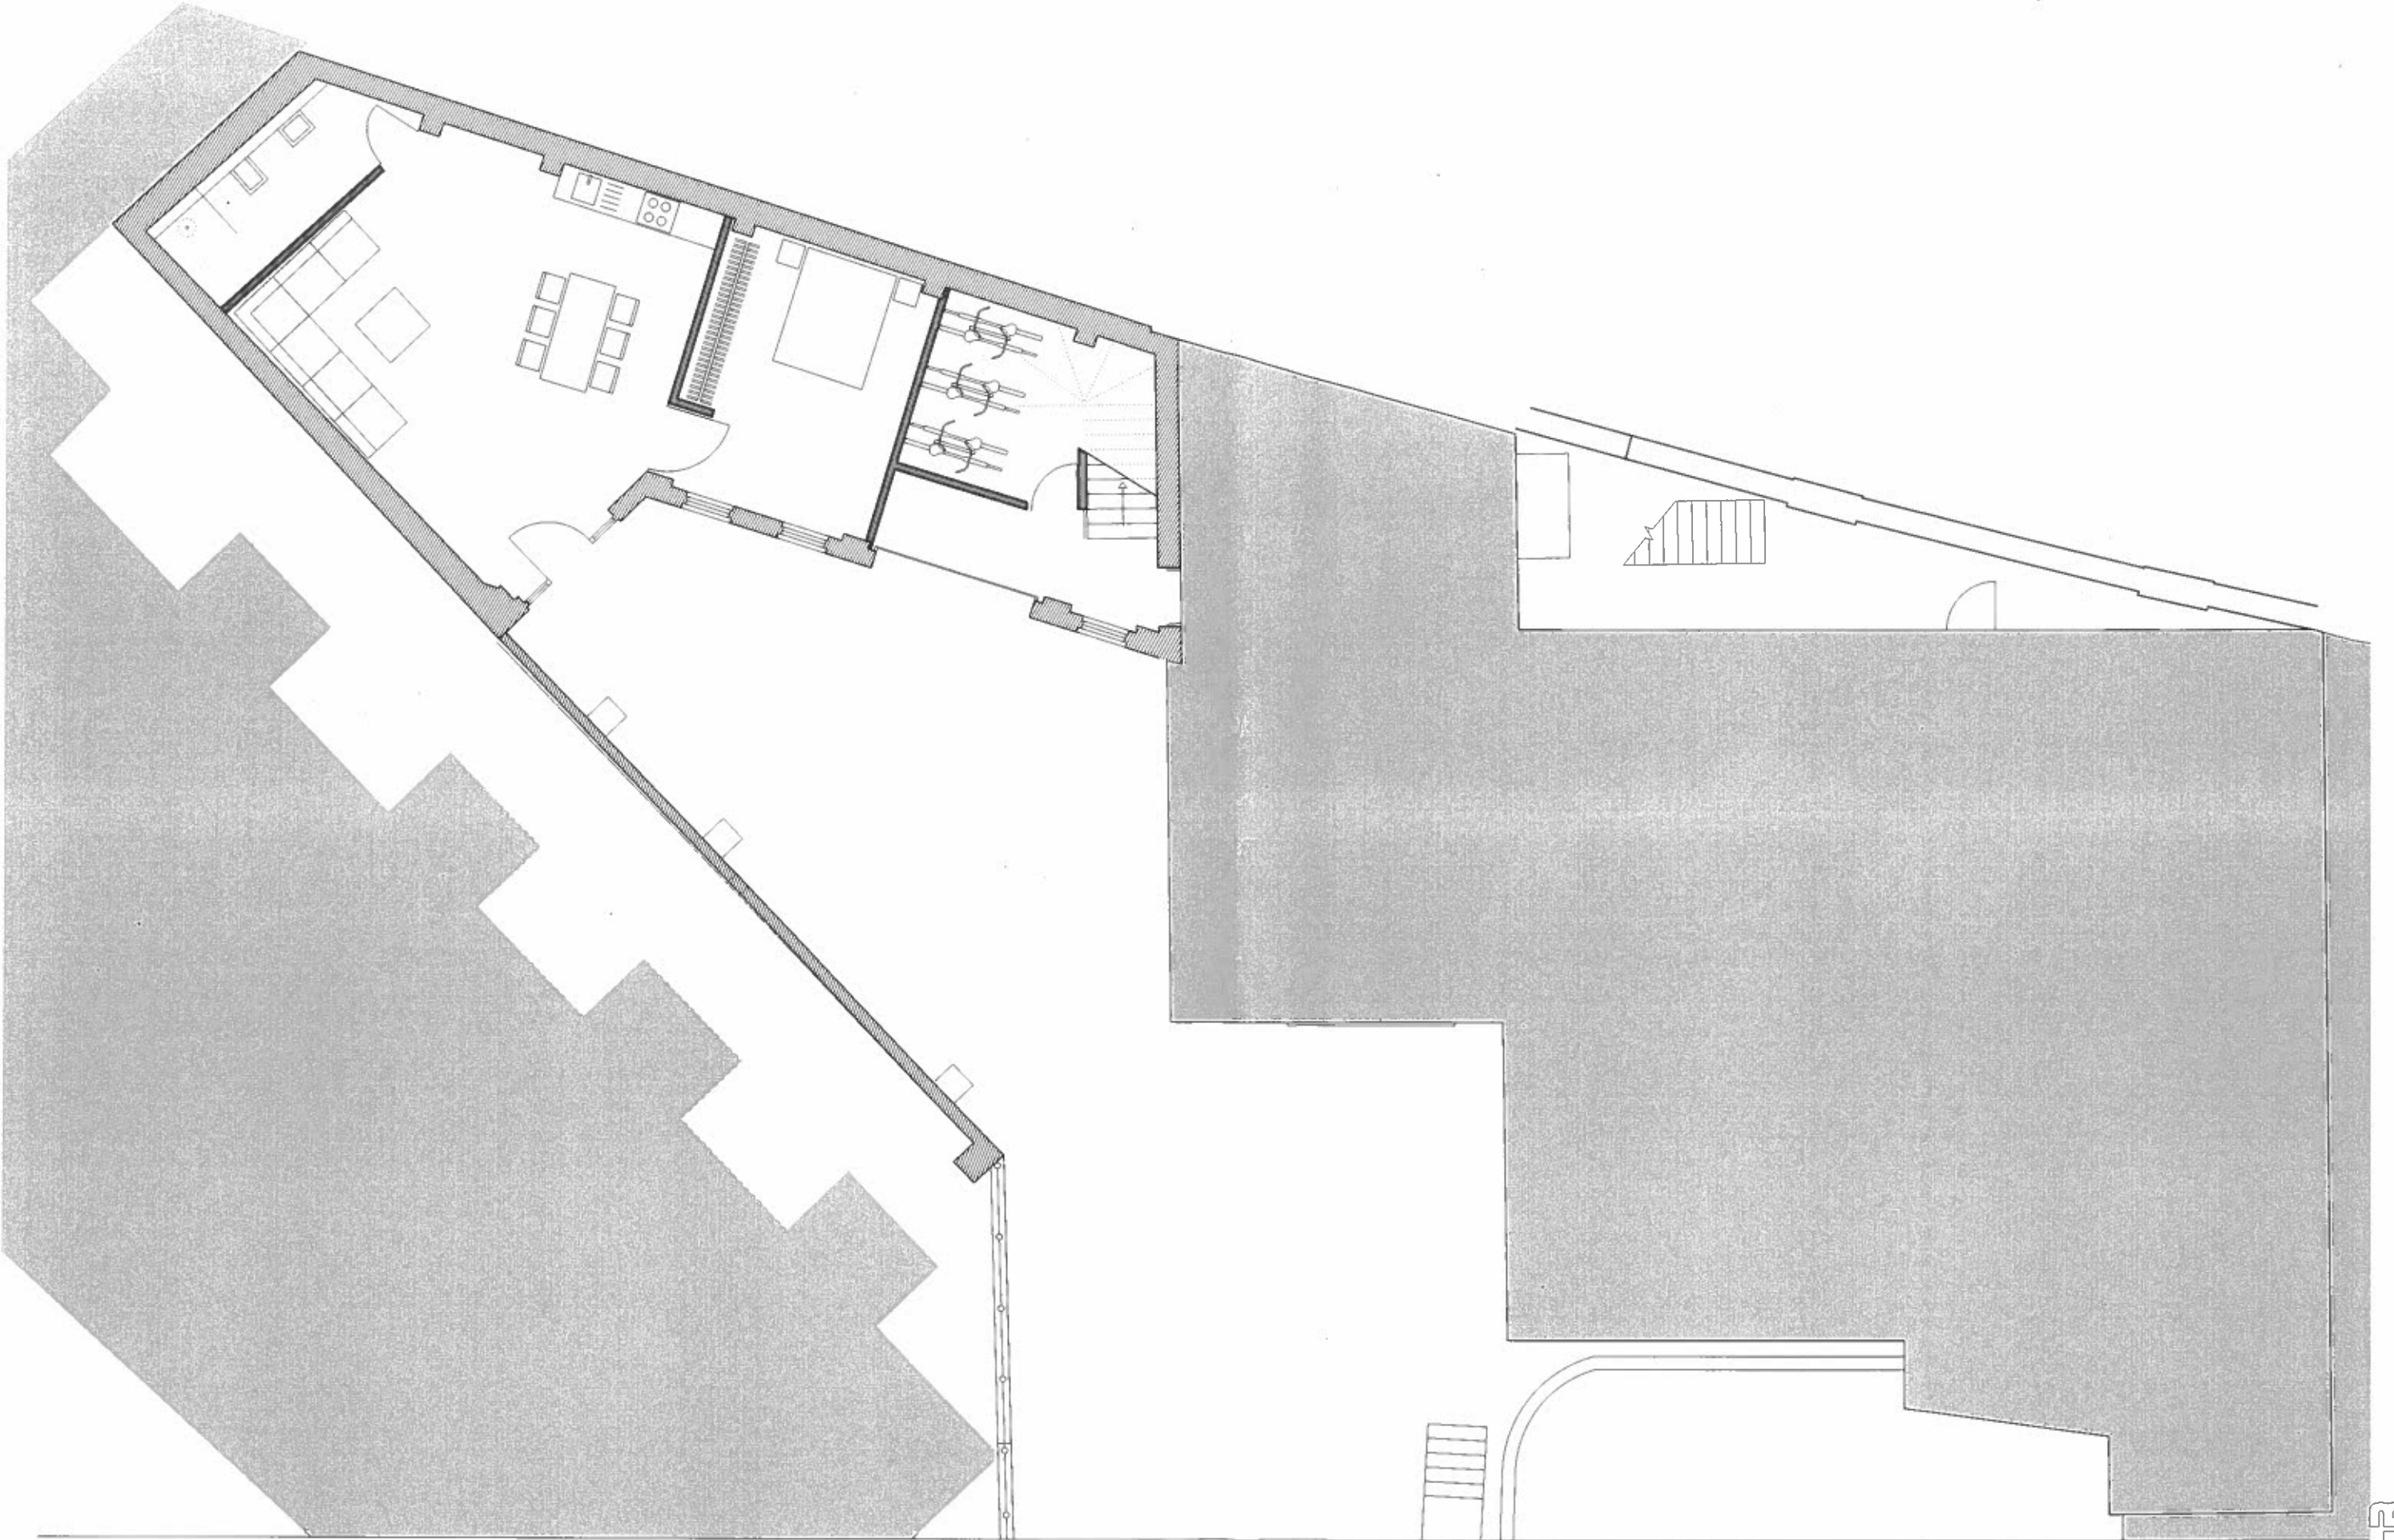

PATALAB

Unit 4.3
2-6 Northburgh Street
London EC1V 0AY

p: +44 (0)20 7253 2036
w: www.patalab.com
e: info@patalab.com

Notes


DO NOT SCALE. Use figured dimensions only. ALL contractors are requested to check all dimensions on site before proceeding. All discrepancies to be notified in writing to PATALAB. Dimensions are in millimeters unless stated otherwise. All levels are in meters above AOD unless stated otherwise. No areas indicated, or areas calculated from this drawing should be used for valuation purposes or as the basis for development contracts. Copyright by PATALAB. All rights reserved including the right of reproduction in whole or part, in any form or media.

Client

Mr Alex Bard

Project

134A & 136 Gloucester Avenue
London, NW1 6JA

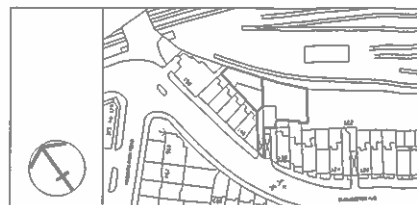


00	02.09.13	For Planning
Rev	Date	Reason for Issue

PATALAB

Project **134A & 136 Gloucester Avenue**

Drawing Title **Proposed Ground Floor Plan**

Scale	1:50 @ A1 1:100 @ A3	Project No	Drawing No	Rev
Date	02.09.13	1205	A2002	00

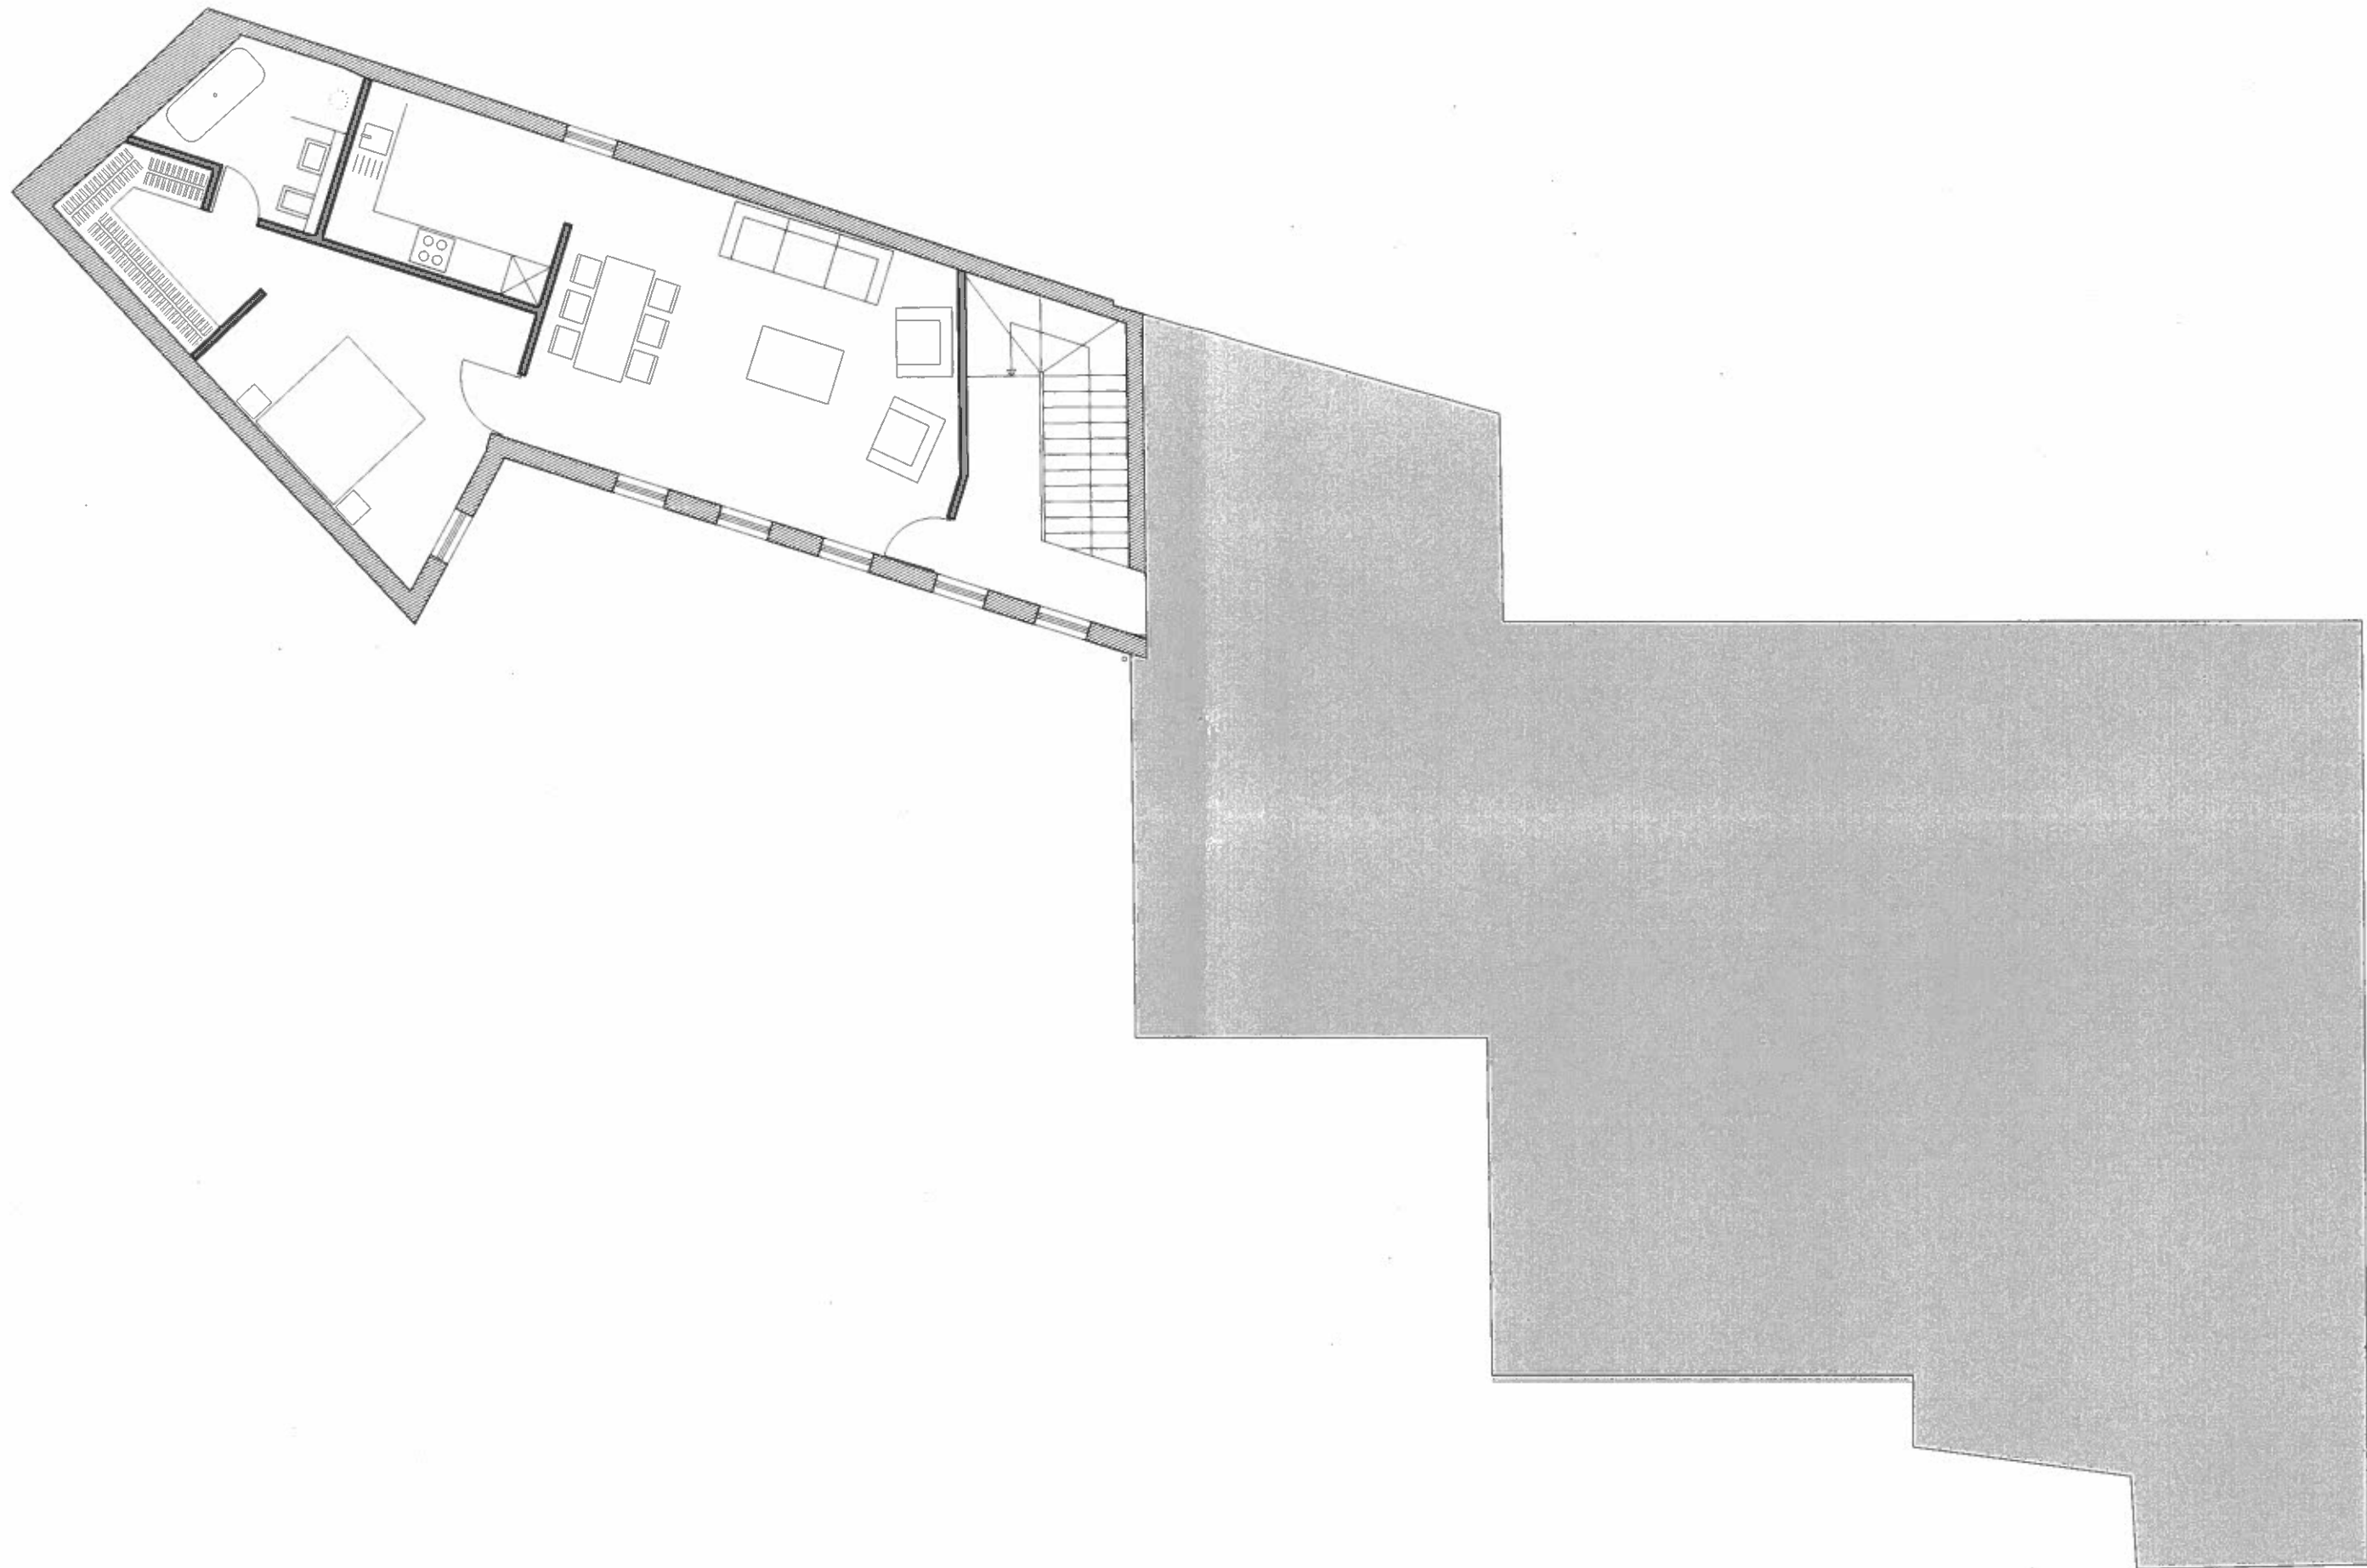

PATALAB

Unit 4.3
2-6 Northburgh Street
London EC1V 0AY

p: +44 (0)20 7253 2036
w: www.patalab.com
e: info@patalab.com

Notes

DO NOT SCALE. Use figured dimensions only. ALL contractors are requested to check all dimensions on site before proceeding. All discrepancies to be notified in writing to PATALAB. Dimensions are in millimeters unless stated otherwise. All levels are in meters above AOD unless stated otherwise. No areas indicated, or areas calculated from this drawing should be used for valuation purposes or as the basis for development contracts. Copyright by PATALAB. All rights reserved including the right of reproduction in whole or part, in any form or media.

Client

Mr Alex Bard

Project

134A & 136 Gloucester Avenue
London, NW1 8JA



00	02.09.13	For Planning
Rev	Date	Reason for issue

PATALAB

Project **134A & 136 Gloucester Avenue**

Drawing Title **Proposed First Floor Plan**

Scale	1:50 @ A1 1:100 @ A3	Project No	Drawing No	Rev
Date	02.09.13	1205	A20043	00



PATALAB

Unit 4.3
2-6 Northburgh Street
London EC1V 0AY

p: +44 (0)20 7253 2036
w: www.patalab.com
e: info@patalab.com

Notes


DO NOT SCALE. Use figured dimensions only. ALL contractors are requested to check all dimensions on site before proceeding. All discrepancies to be notified in writing to PATALAB. Dimensions are in millimeters unless stated otherwise. All levels are in meters above AOD unless stated otherwise. No areas indicated, or areas calculated from this drawing should be used for valuation purposes or as the basis for development contracts. Copyright by PATALAB. All rights reserved including the right of reproduction in whole or part, in any form or media.

Client

Mr Alex Bard

Project

134A & 136 Gloucester Avenue
London, NW1 8JA

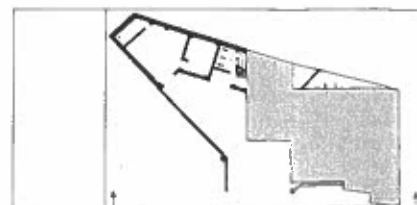


00	02.09.13	Planning
Rev	Date	Reason for Issue

PATALAB

Project **134A & 136 Gloucester Avenue**

Drawing Title **Proposed Front Elevation**

Scale	1.50 @ A1 1.100 @ A3	Project No	Drawing No	Rev
Date	02.09.13	1205	A2100	00

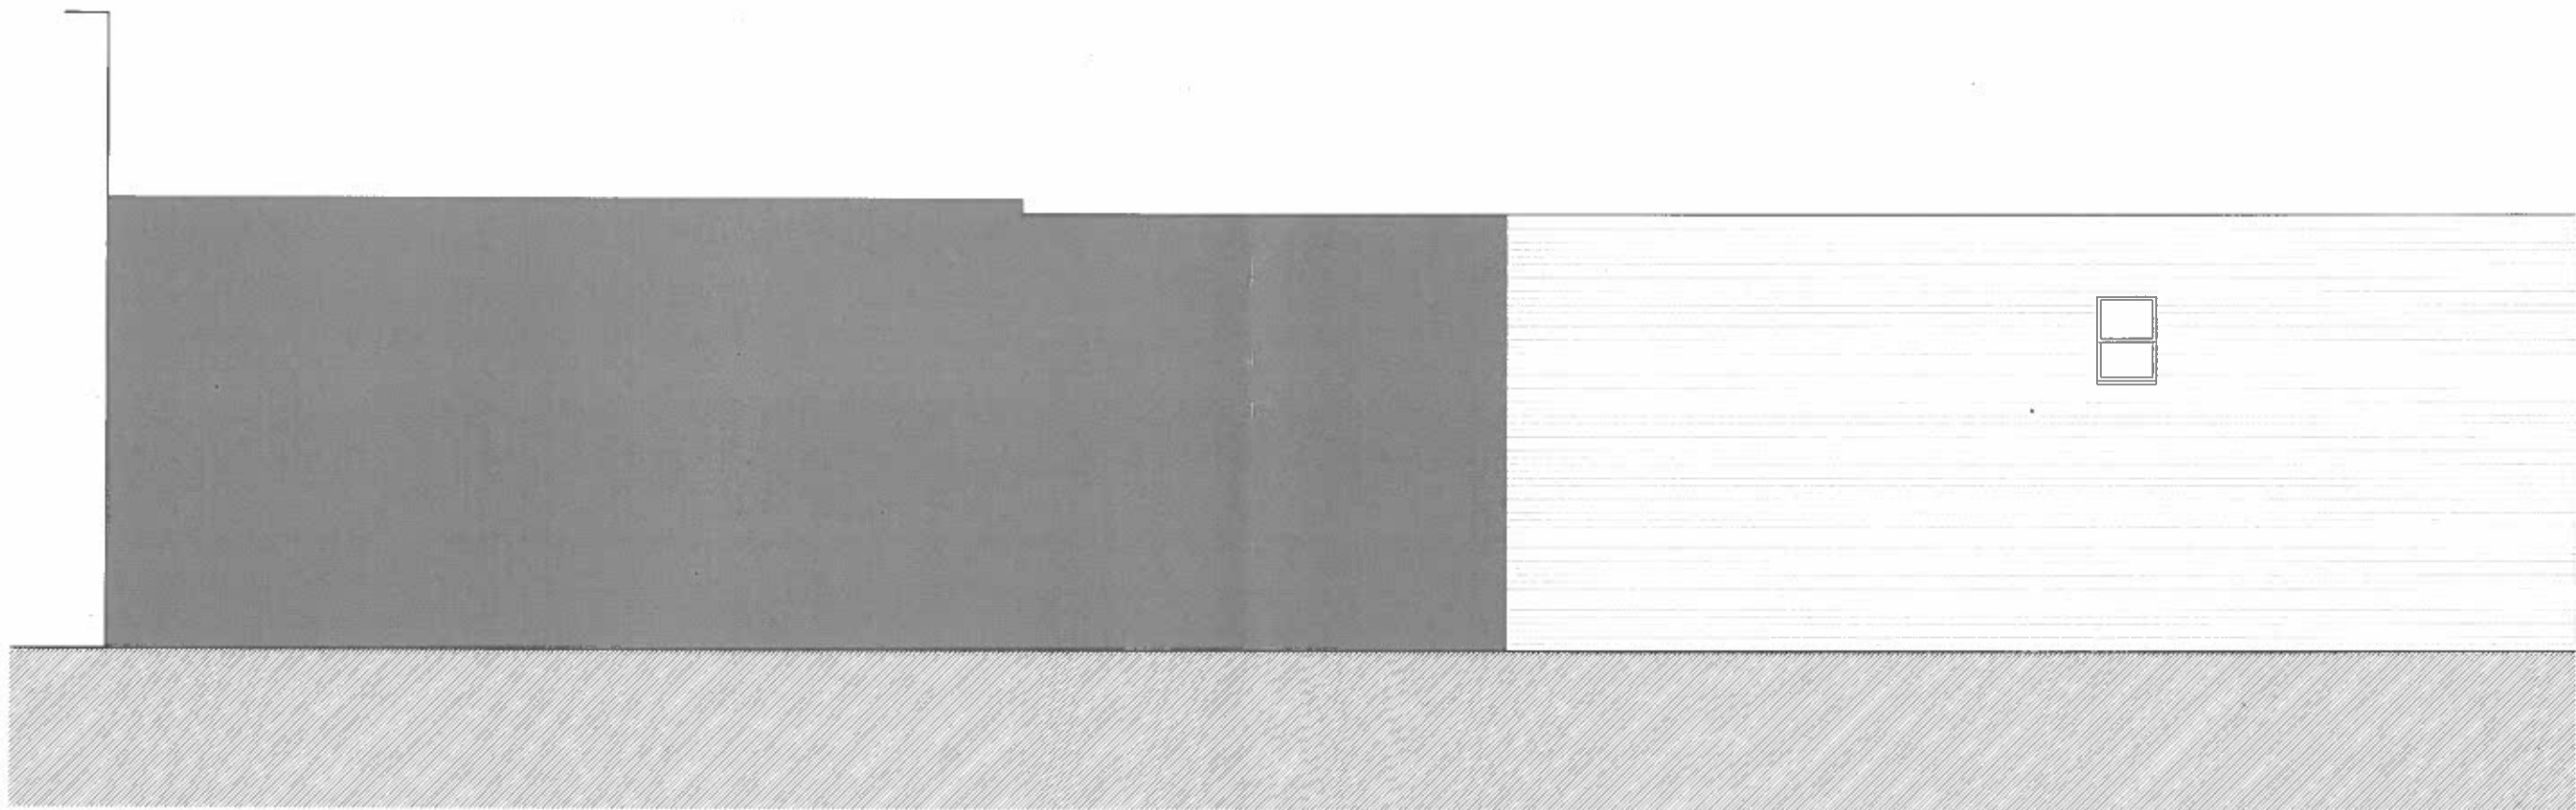

PATALAB

Unit 4.3
2-8 Northburgh Street
London EC1V 0AY

p: +44 (0)20 7253 2036
w: www.patalab.com
e: info@patalab.com

Notes


DO NOT SCALE. Use figured dimensions only. ALL contractors are requested to check all dimensions on site before proceeding. All discrepancies to be notified in writing to PATALAB. Dimensions are in millimeters unless stated otherwise. All levels are in meters above AOD unless stated otherwise. No areas indicated, or areas calculated from this drawing should be used for valuation purposes or as the basis for development contracts. Copyright by PATALAB. All rights reserved including the right of reproduction in whole or part, in any form or media.

Client

Mr Alex Bard

Project

134A & 136 Gloucester Avenue
London, NW1 8JA

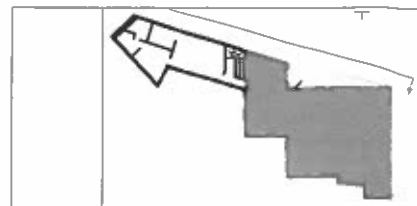

00	02.09.13	For Planning
Rev	Date	Reason for Issue

PATALAB

Project **134A & 136 Gloucester Avenue**

Drawing Title **Proposed Rear Elevation**

Scale	1:50 @ A1 1:100 @ A3	Project No	Drawing No	Rev
Date	02.09.13	1205	A2101	00

