



DO NOT SCALE FROM THIS DRAWING. CHECK ALL DIMENSIONS ON SITE.
IF INFORMATION IS NOT CLEAR OR CONSISTANT CONSULT ARCHITECT.
THIS DRAWING IS COPYRIGHT.

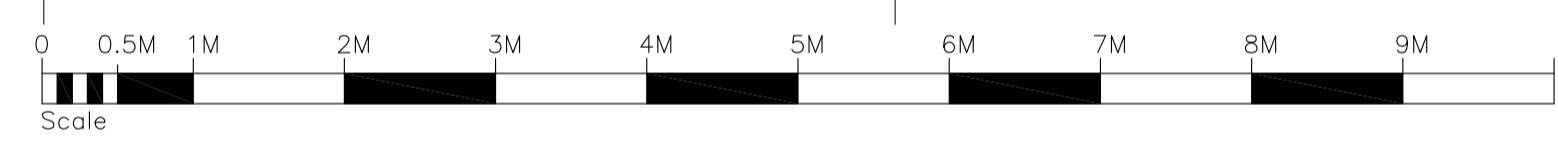

No101. Front Elevation



No101. Rear Elevation

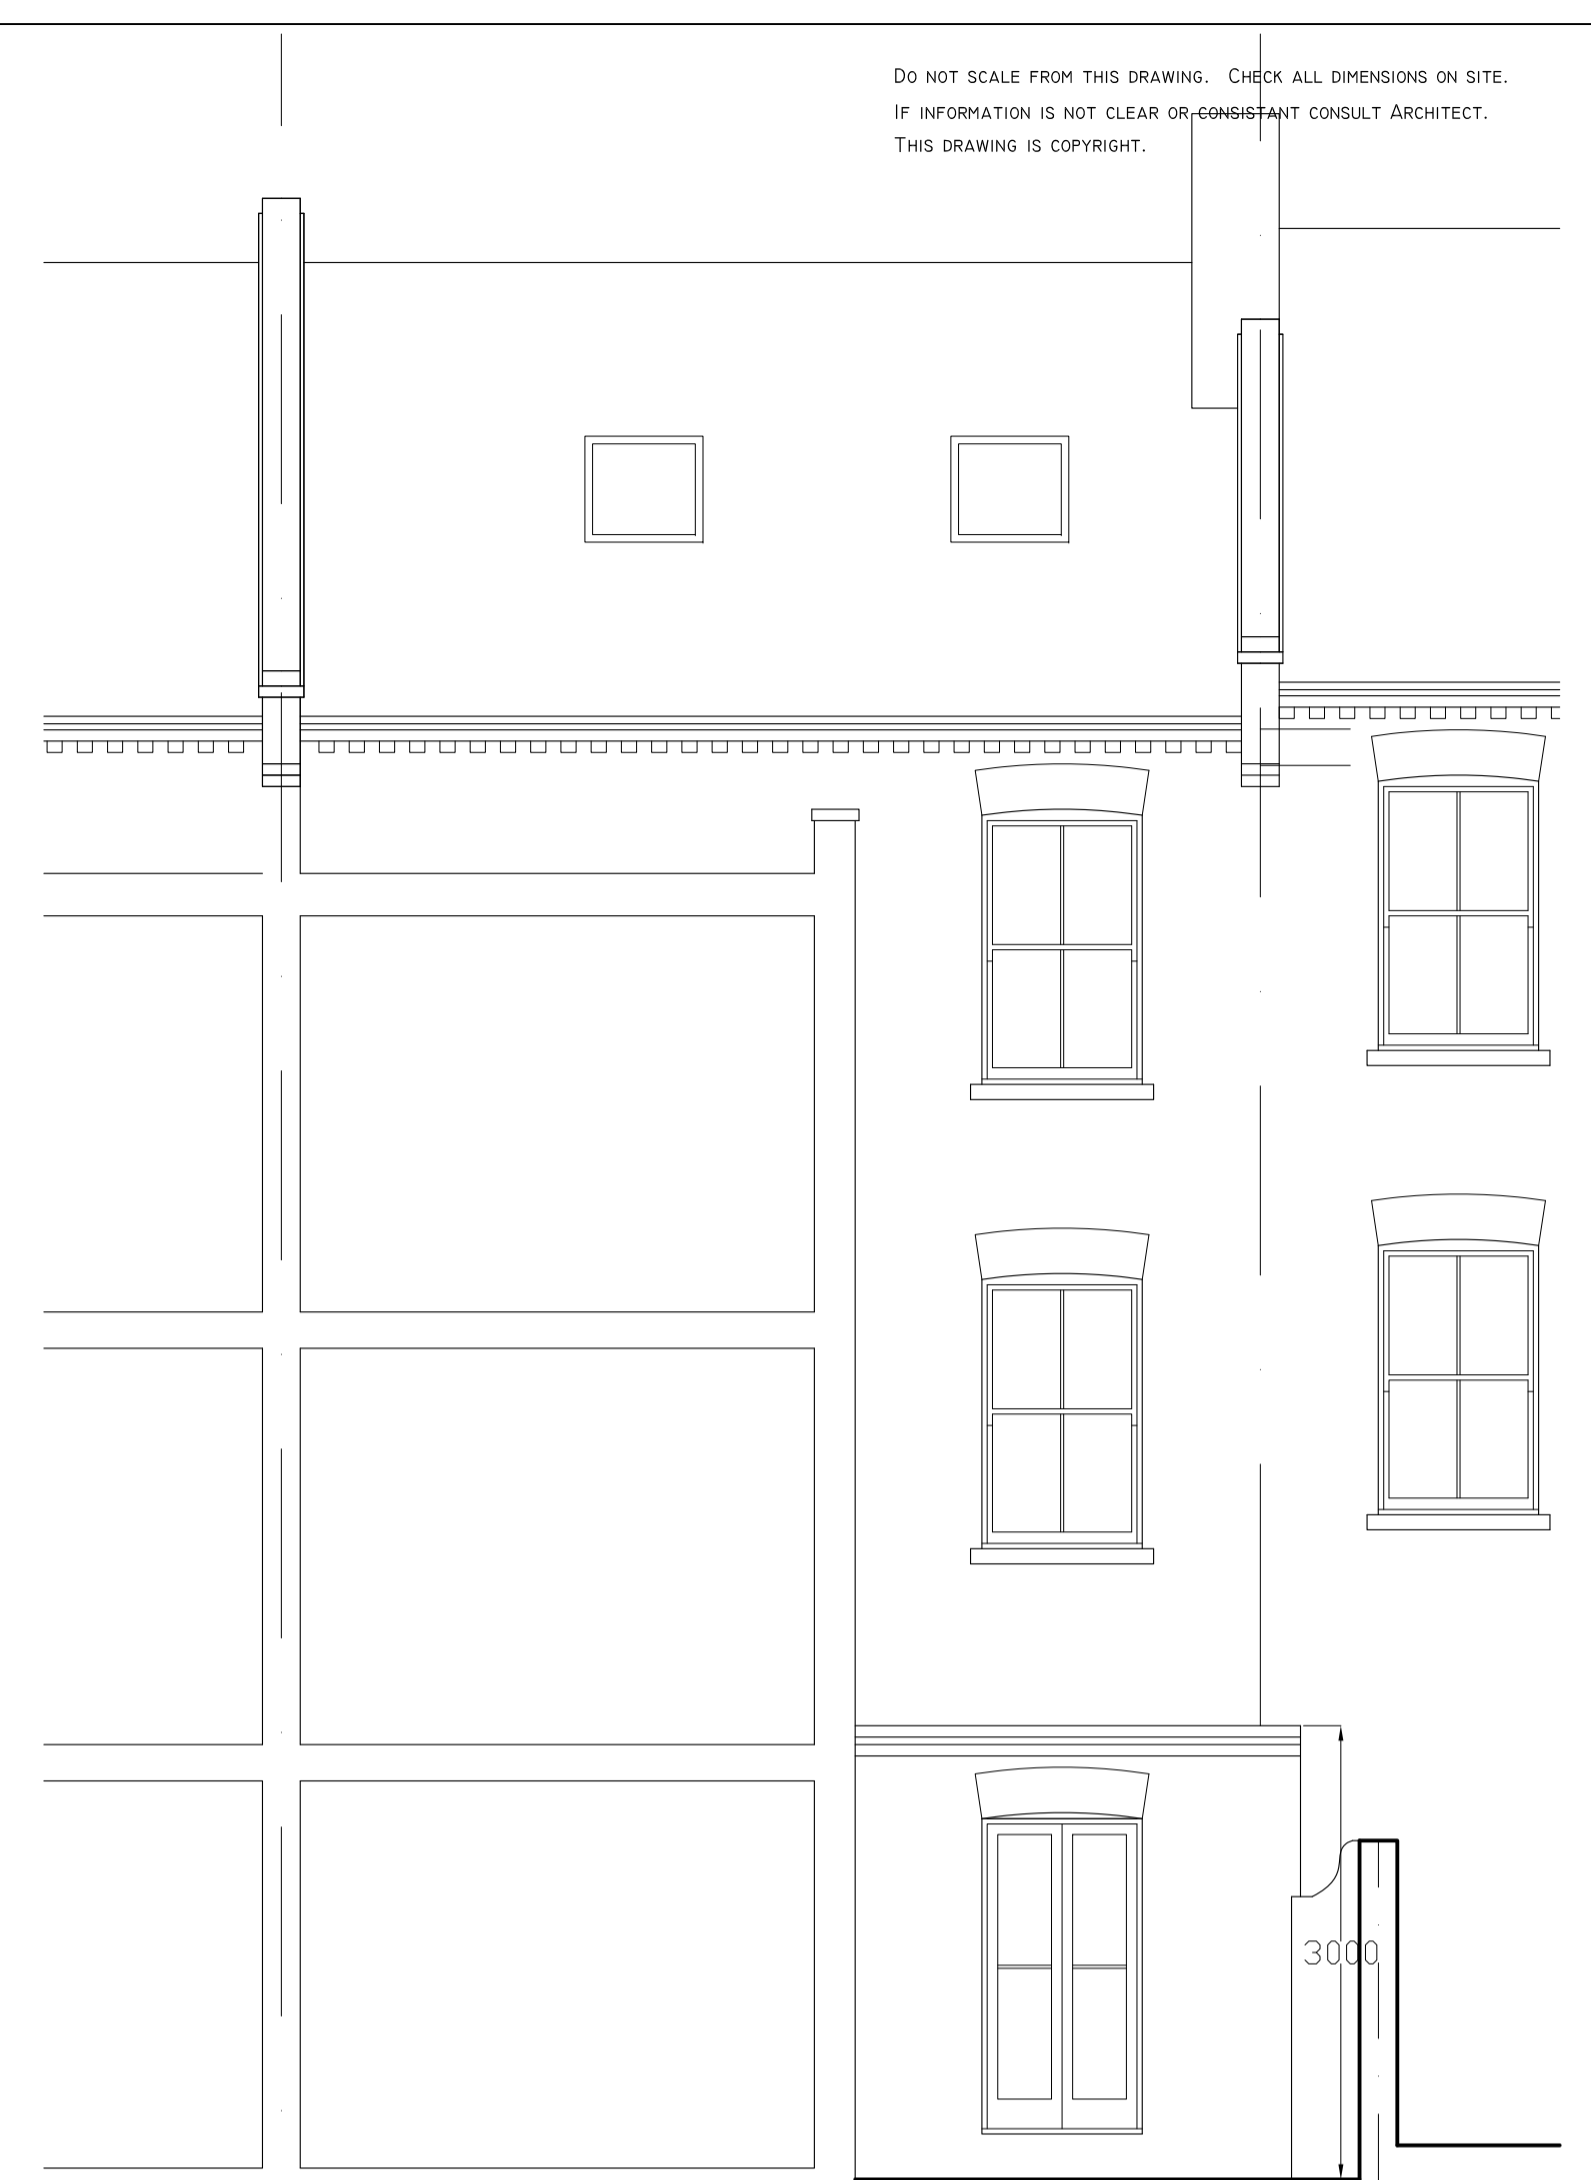

No101. Rear Section

3000
New brickwork to match existing.
White painted timber doors.



No101. Side Elevation/Section

Client:
-
Project Title:
101 Constantine Road
London
NW3 2LR
Drawing Title:
Proposed Elevations
Drawn: Date: 23.06.2010
Scale: 1:50 @ A1
Dwg.No.: **CR.01.22**
HARTLEYS PROJECTS LTD
PO BOX 43391
London N5 1SZ 020 7704 8272