

E001 Existing Site Plan




1:500 @ A1, 1:1000 @ A3

No.	Revisions Description	Date

EXISTING

Notes:
 1. All measurements are in meters unless otherwise stated.
 2. The client is responsible for the accuracy of the data provided.
 Tim Greatrex Architect
 250 Durlace Road
 London
 E5 0NF

Job: 5.01 St Pancras Chambers
 Job No: 112
 Level: Site
 Drawing: Plan
 Scale: 1:500 @ A1, 1:1000 @ A3
 Drawing No: E001
 Revision:

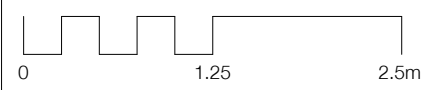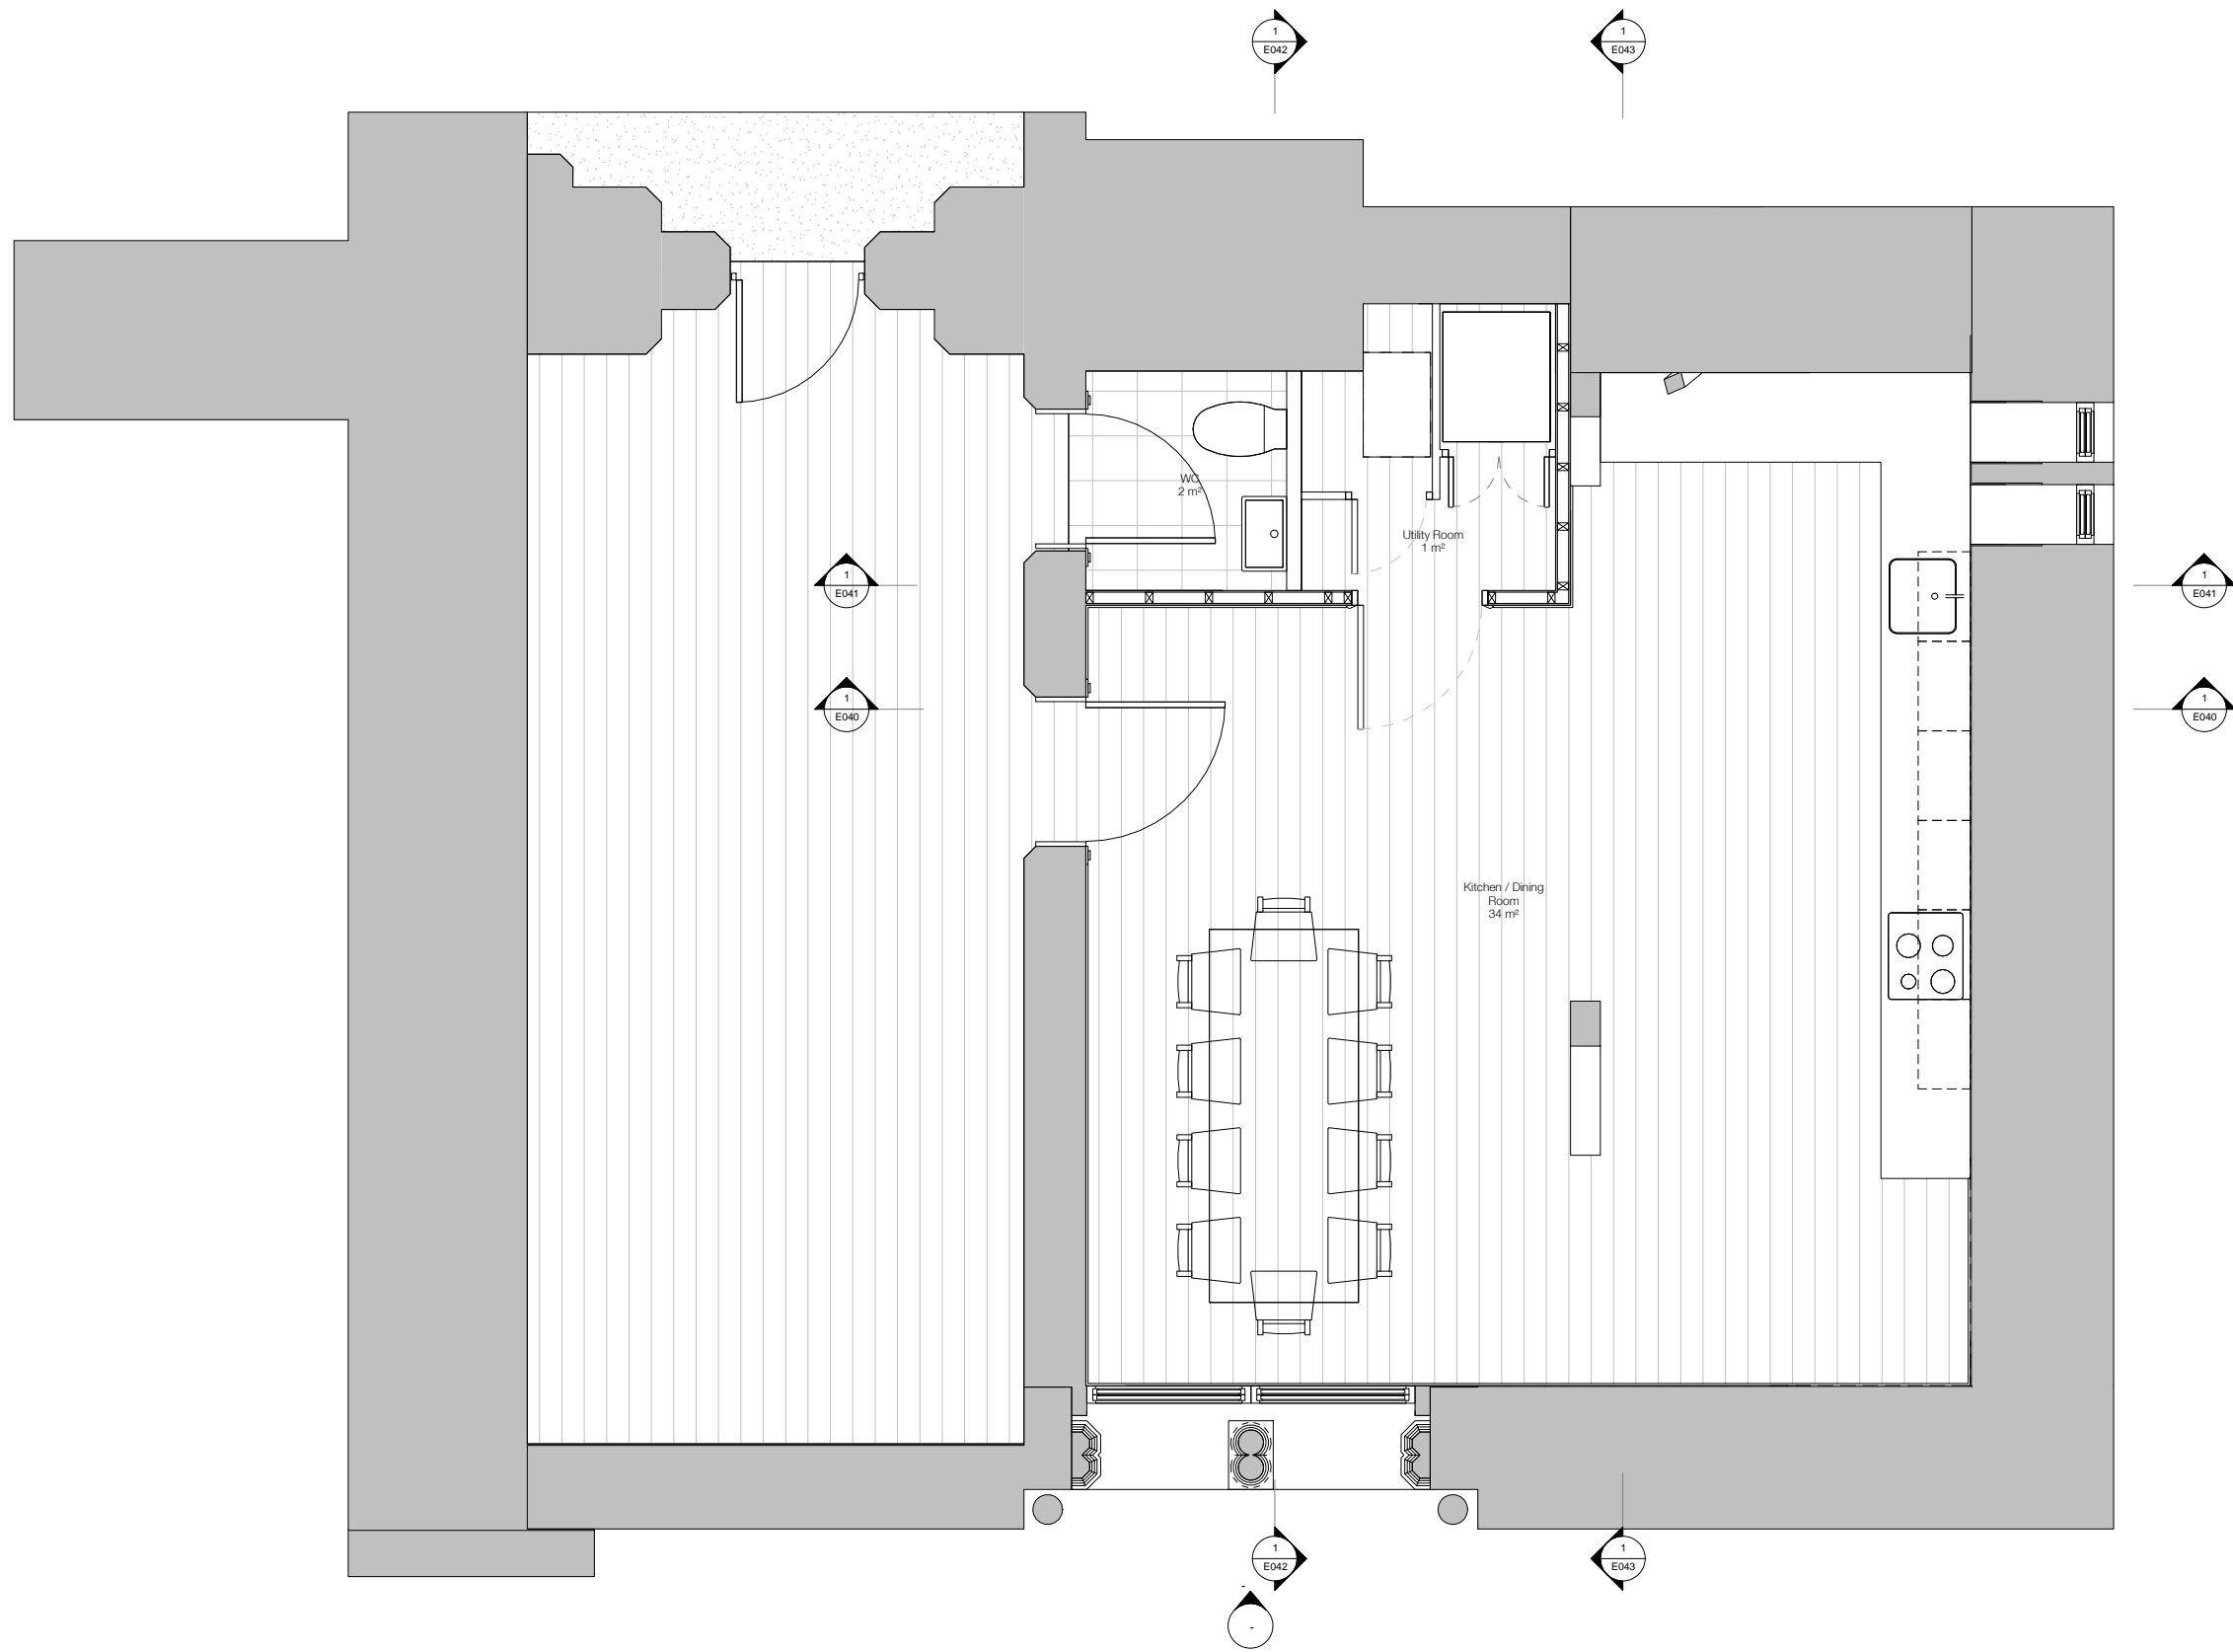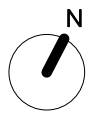

E015 Existing Fifth Floor Plan




1:25 @ A1, 1:50 @ A3

No.	Revisions	Date
	Description	

EXISTING

Tim Greatrex Architect
250 Durlace Road
London
E5 0NF

Job: 5.01 St Pancras Chambers
Job No: 112
Level: Fifth
Drawing: Plan
Scale: 1:25 @ A1, 1:50 @ A3
Drawing No: E015
Revision:

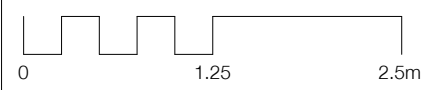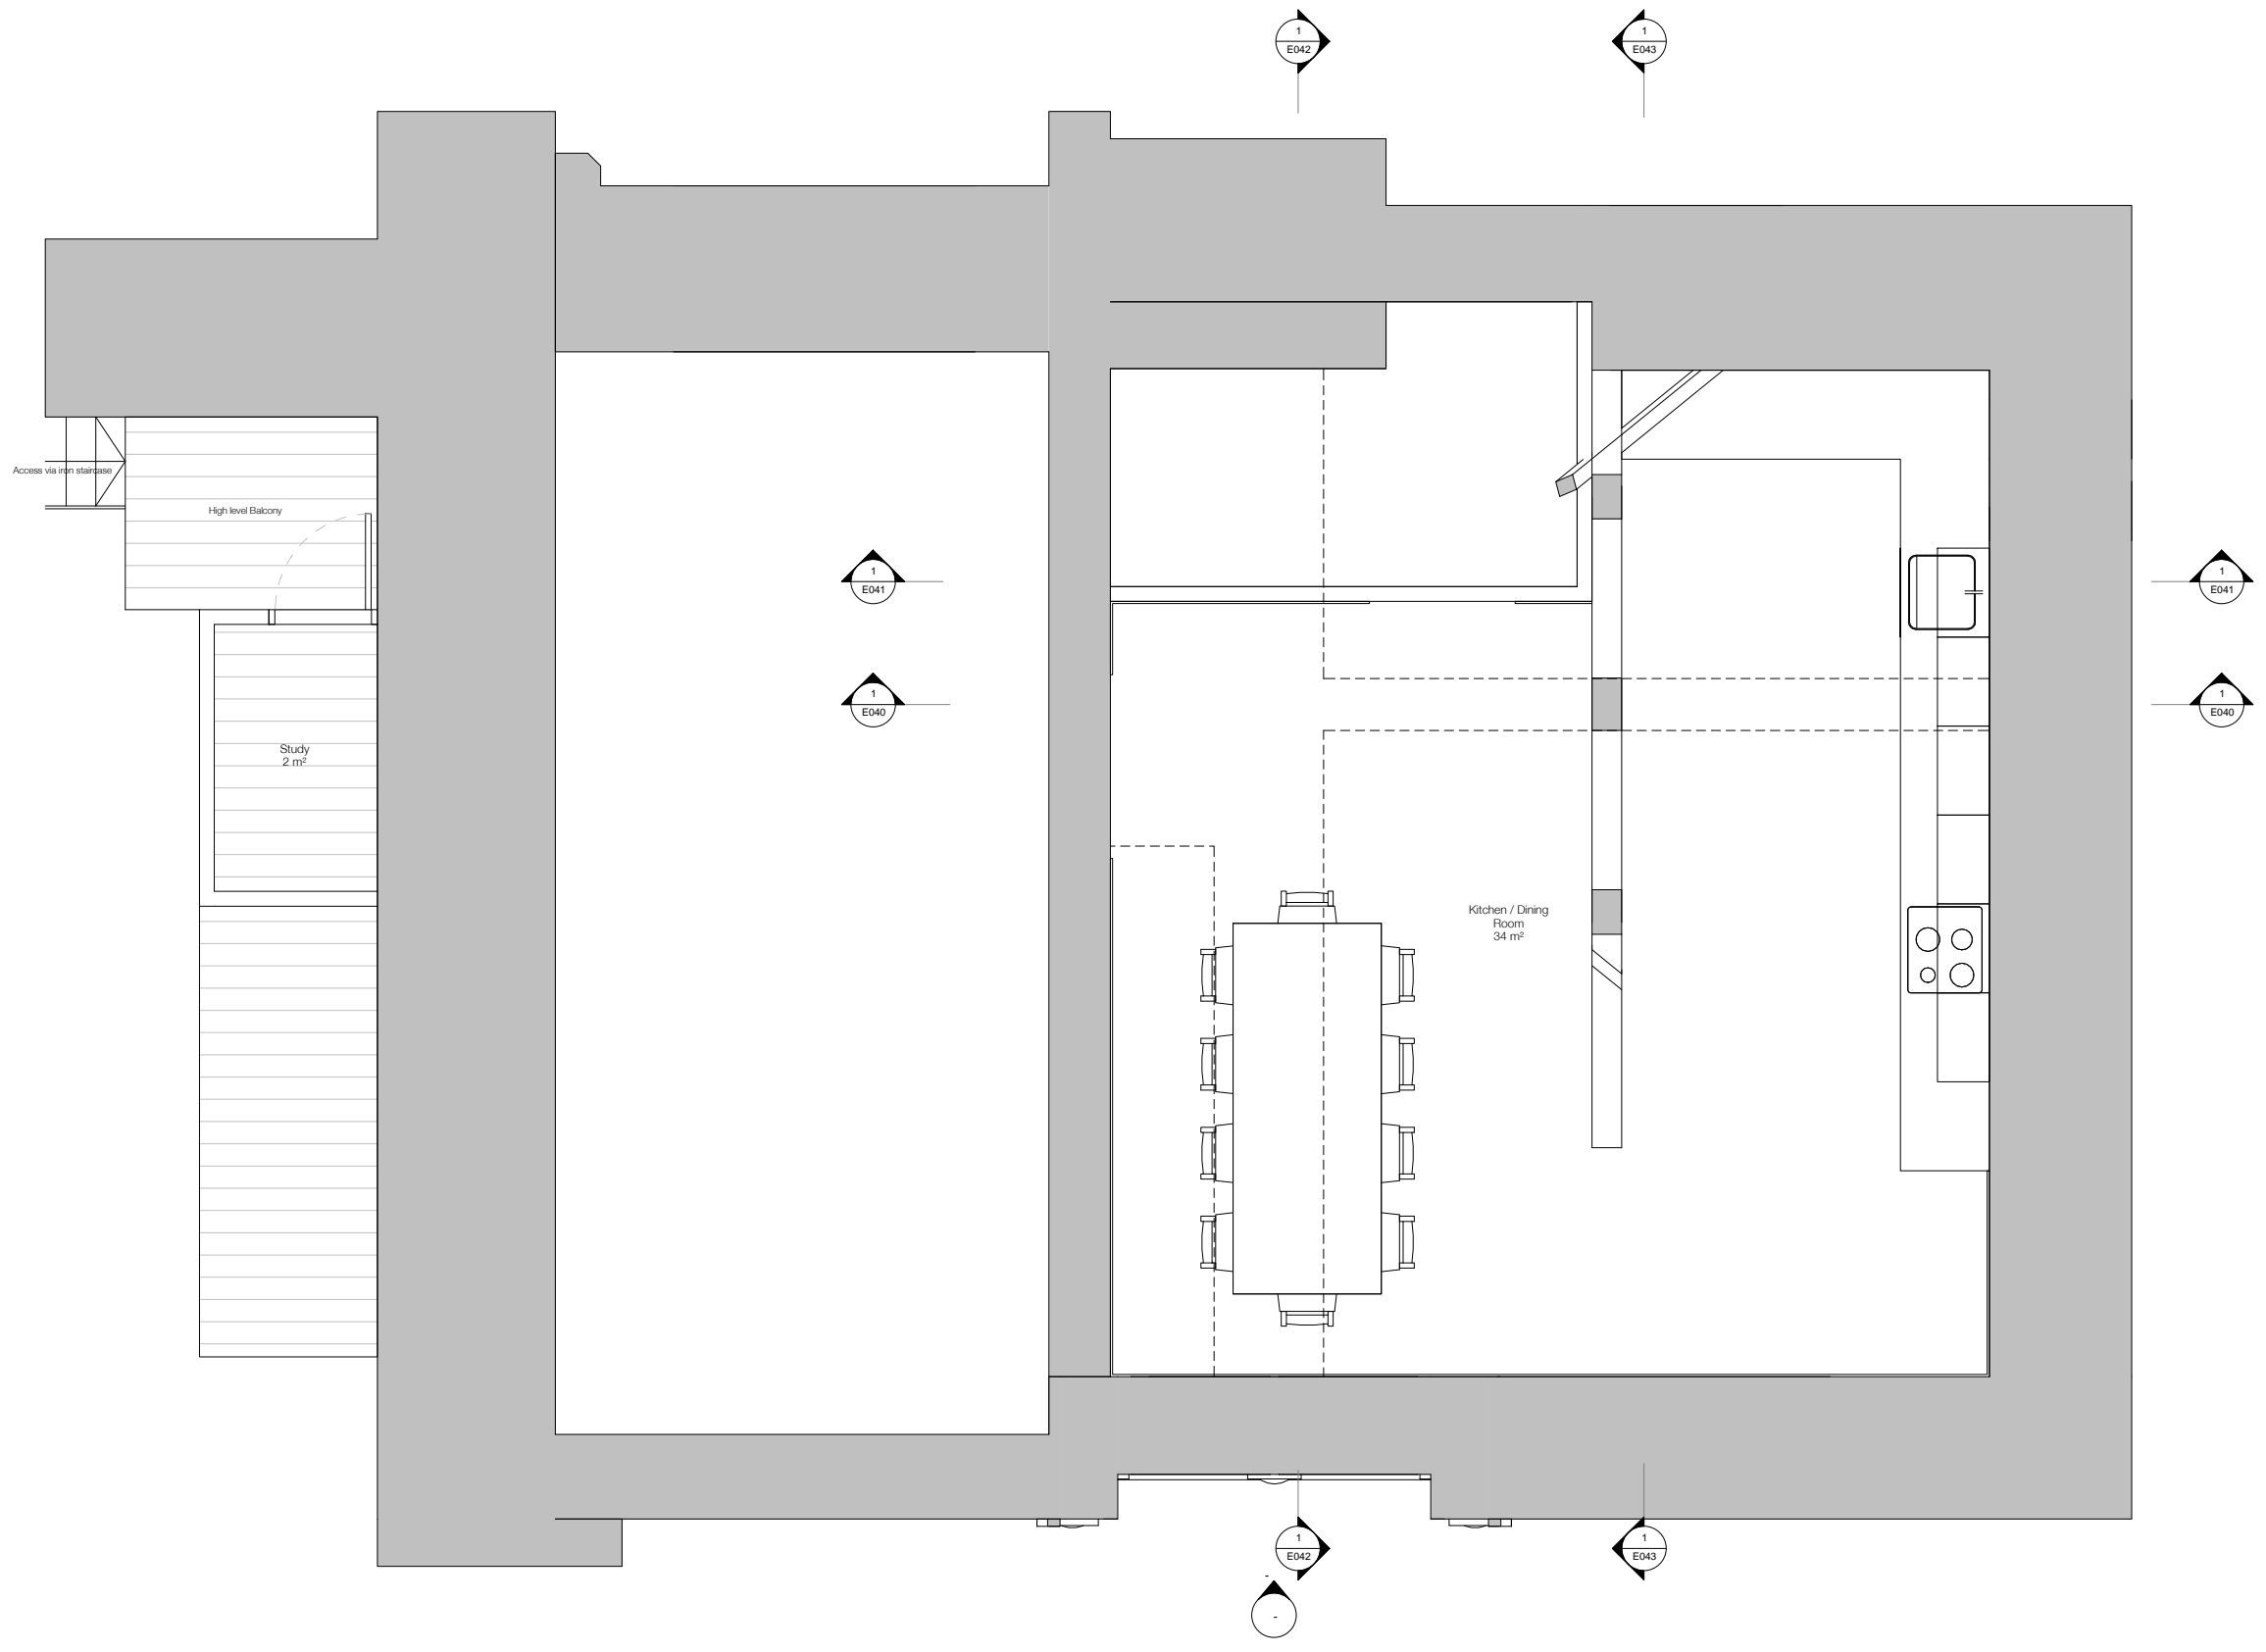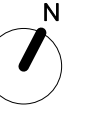

E015.01 Existing Fifth Floor Mezzanine Plan



1:25 @ A1, 1:50 @ A3

Revisions		
No.	Description	Date

EXISTING

Tim Greatrex Architect
250 Durlace Road
London
E5 0NF

Job: 5.01 St Pancras Chambers
Job No: 112
Level: Fifth
Drawing: Plan
Scale: 1:25 @ A1, 1:50 @ A3
Drawing No: E015.01
Revision:

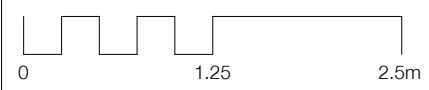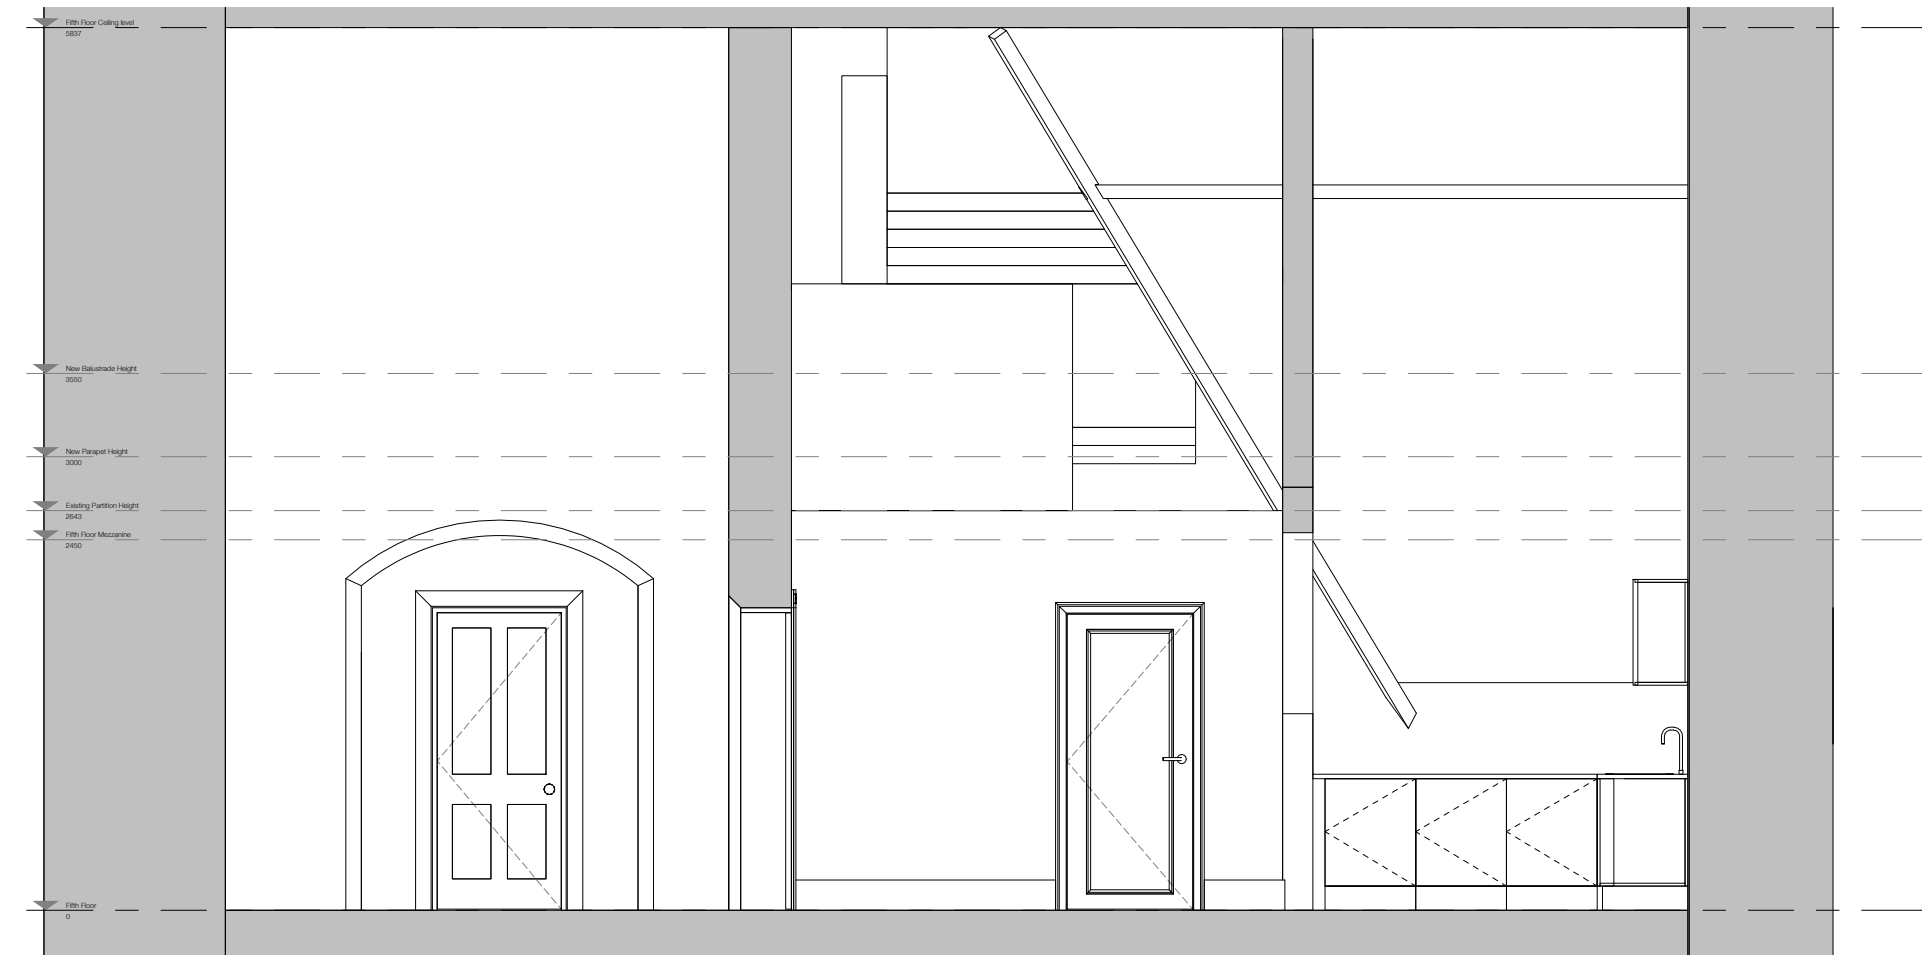

E040 Existing Section 1


1:25 @ A1, 1:50 @ A3

No.	Revisions	Date

EXISTING

Notes:
 1. All dimensions are to be checked on site by the contractor and to be confirmed.
 Tim Greatrex Architect
 250 Dunluxe Road
 London
 E5 0NF

Job: 5.01 St Pancras Chambers
 Job No: 112
 Level: n/a
 Drawing: Section
 Scale: 1:25 @ A1, 1:50 @ A3
 Drawing No: E040
 Revision:

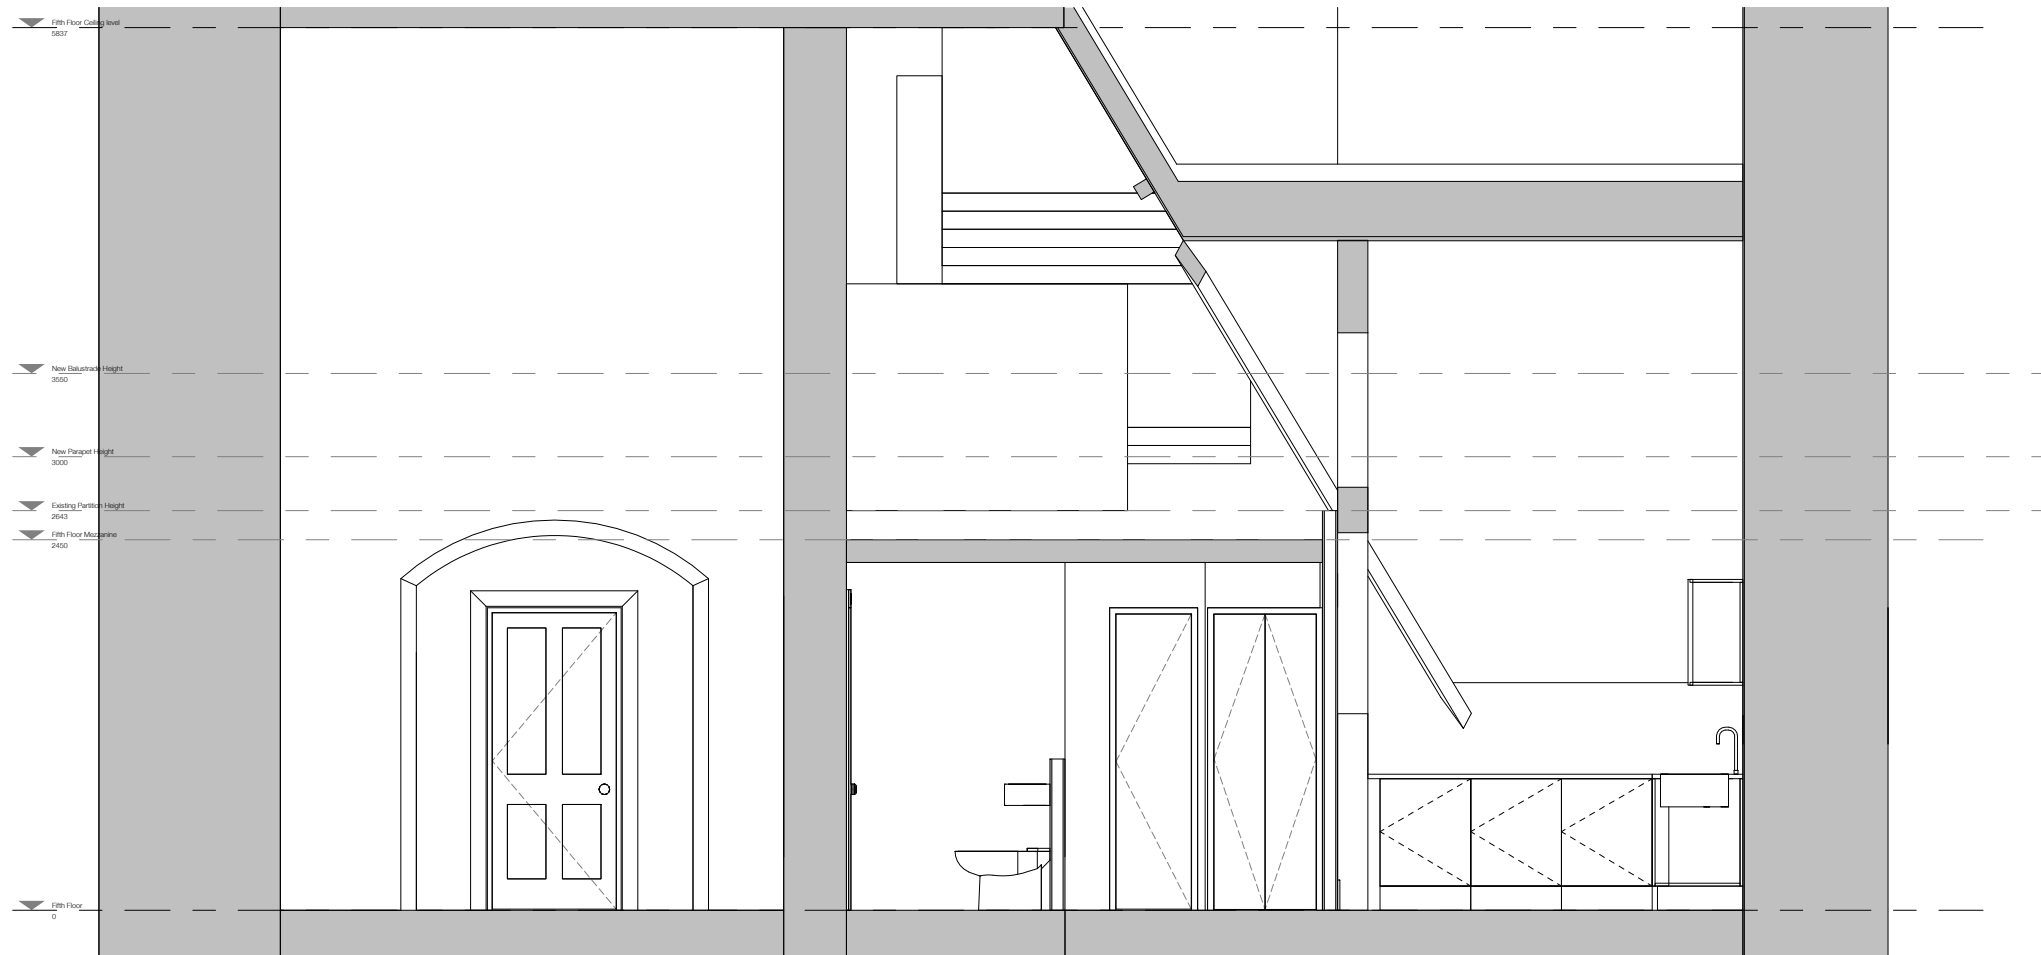

E041 Existing Section 2

1:25 @ A1, 1:50 @ A3


Revisions		
No.	Description	Date

EXISTING

Notes:
 1. All work shall be in accordance with the Building Regulations for the relevant work.
 2. All work shall be in accordance with the Building Regulations for the relevant work.
 3. All work shall be in accordance with the Building Regulations for the relevant work.

Tim Greatrex Architect
 250 Durlace Road
 London
 E5 0NF

Job: 5.01 St Pancras Chambers
 Job No: 112
 Level: n/a
 Drawing: Section
 Scale: 1:25 @ A1, 1:50 @ A3
 Drawing No: E041
 Revision:

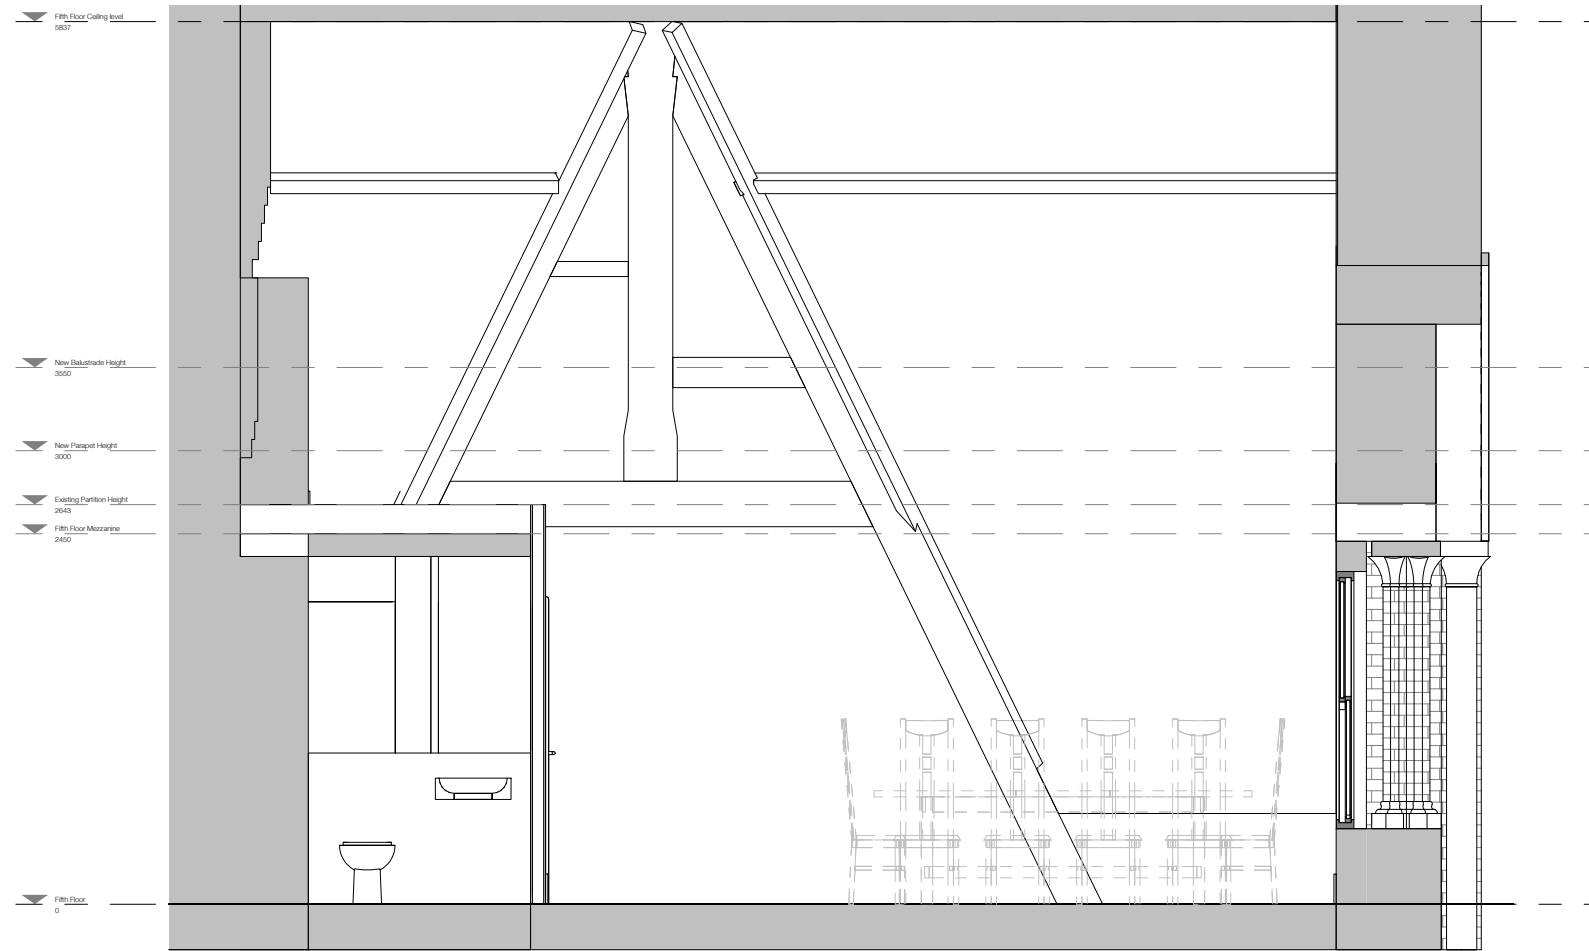

E042 Existing Section 3

1:25 @ A1, 1:50 @ A3


Revisions		
No.	Description	Date

EXISTING

Notes:
 1. All dimensions are in millimeters unless otherwise stated.
 2. All dimensions are to the centerline unless otherwise stated.
 3. All dimensions are to the finished surface unless otherwise stated.

Tim Greatrex Architect
 250 Durlace Road
 London
 E5 0NF

Job: 5.01 St Pancras Chambers
 Job No: 112
 Level: n/a
 Drawing: Section
 Scale: 1:25 @ A1, 1:50 @ A3
 Drawing No: E042
 Revision:

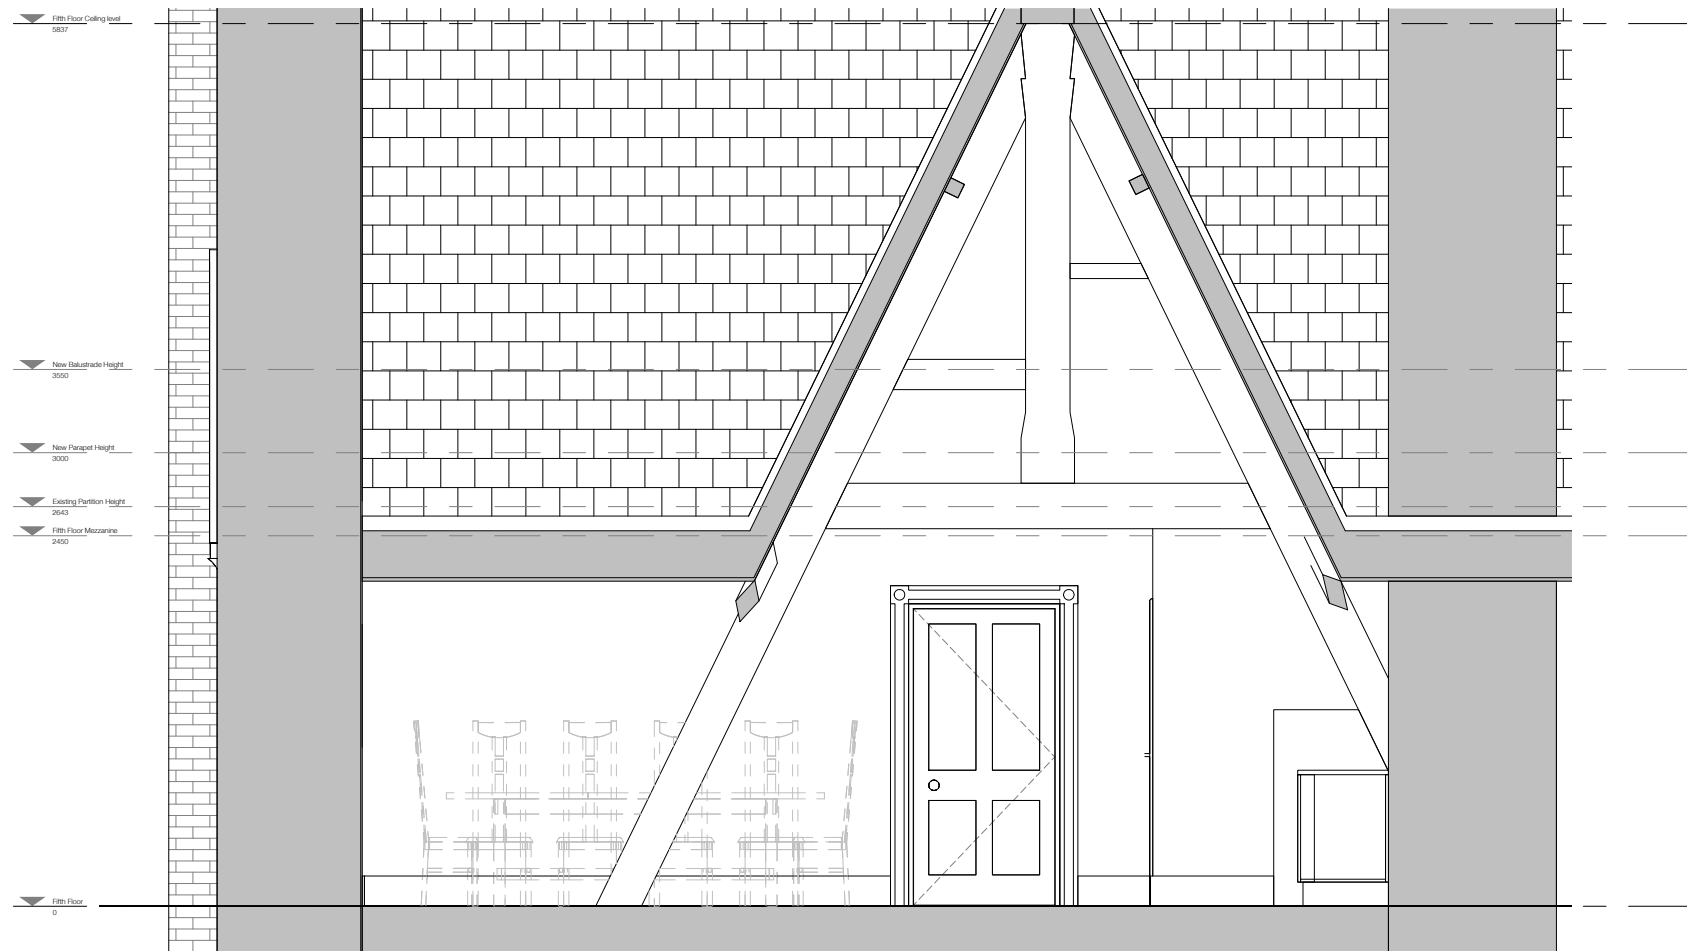

E043 Existing Section 4


1:25 @ A1, 1:50 @ A3

No.	Revisions Description	Date

EXISTING

Tim Greatrex Architect
 250 Durlace Road
 London
 E5 0NF

Job: 5.01 St Pancras Chambers
 Job No: 112
 Level: n/a
 Drawing: Section
 Scale: 1:25 @ A1, 1:50 @ A3
 Drawing No: E043
 Revision:

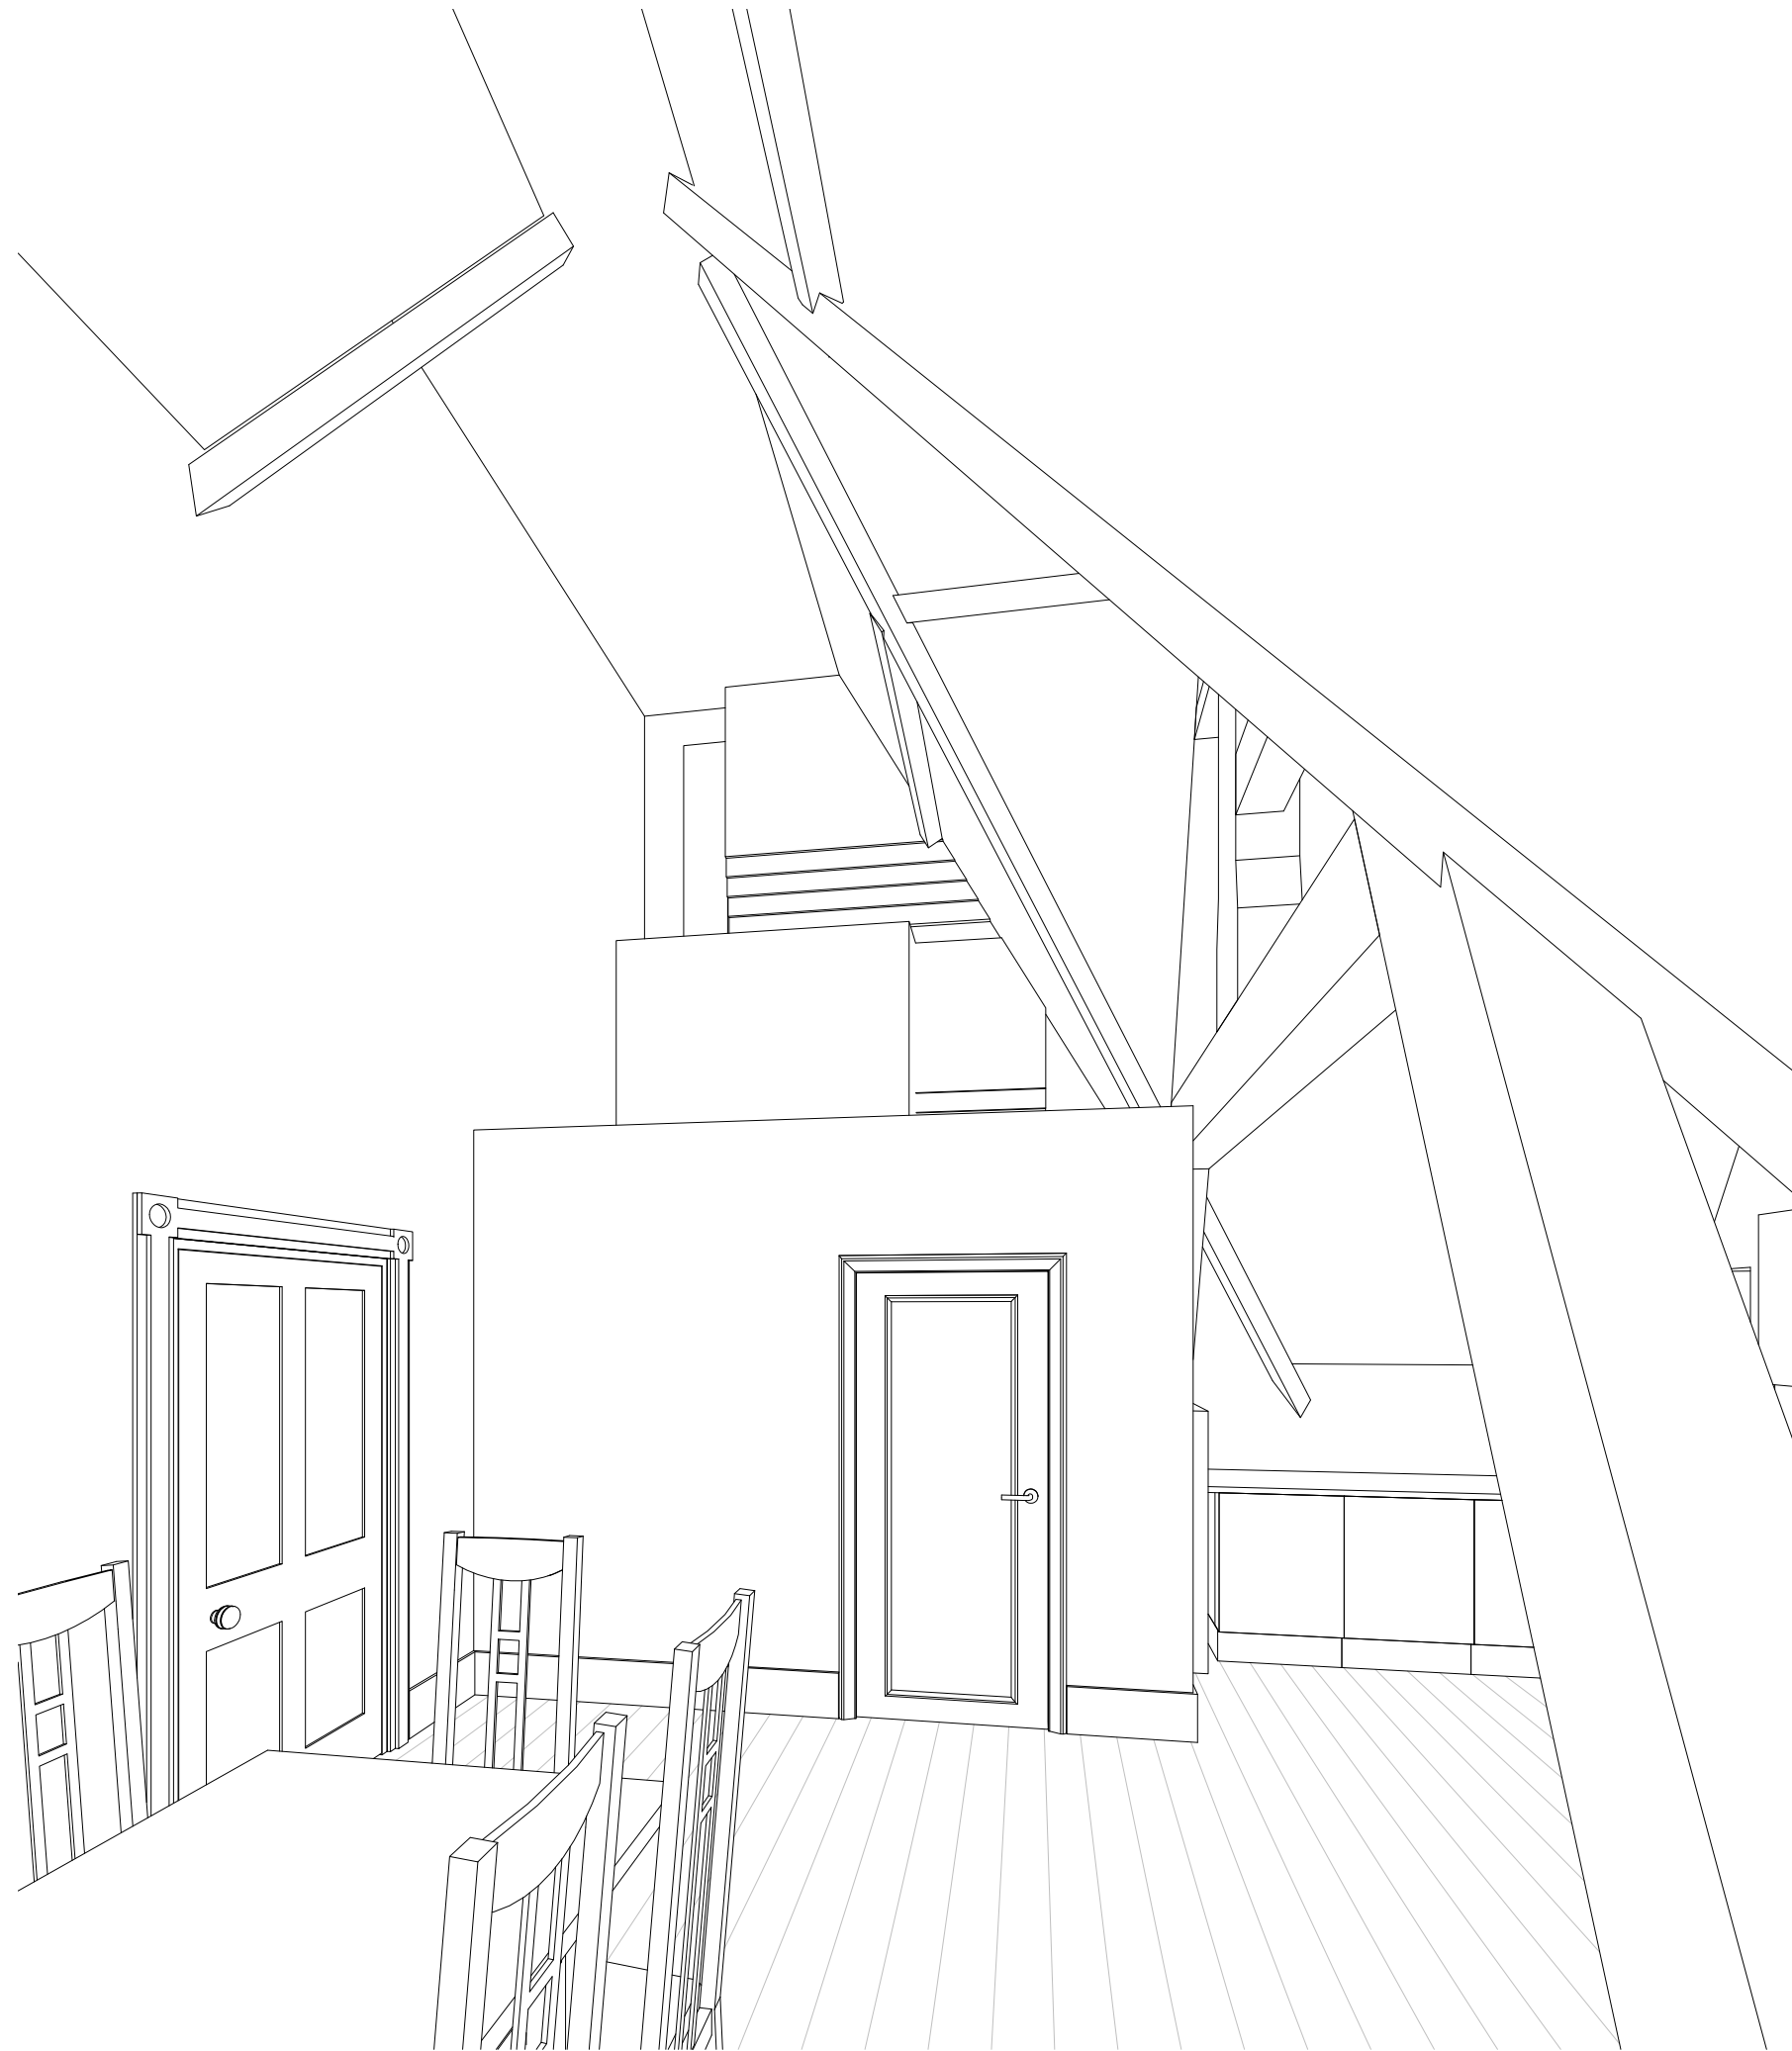

E050 Existing Kitchen Dining Perspective

NTS

No.	Revisions Description	Date

EXISTING

Notes:
 1. All work shall be in accordance with the Building Regulations and the Building Act 2003.
 2. The client is responsible for obtaining all necessary permissions for the proposed work.
 3. The architect is not responsible for the structural integrity of the existing building.

Tim Grealish Architect
 250 Durlace Road
 London
 E5 0NF

Job: 5.01 St Pancras Chambers
 Job No: 112
 Level: n/a
 Drawing: Perspective
 Scale: NTS
 Drawing No: E050
 Revision: