

Abbreviations:

- Ex. - Existing
- F-CL - Finished Ceiling Level
- FFL - Finished Floor Level
- MH - Manhole
- PPC - Polyester Powder Coated
- RC - Reinforced Concrete
- RWP - Rain Waterpipe
- SE - Structural Engineer
- SVP - Soil Vent Pipe



Rev C	Amendments Issue	27.09.2013
Rev B	Amendments Issue	25.09.2013
Rev A	Planning Issue	07.08.2013

PLANNING

Project No. 13002

Client Suzi Malin

Date SEPTEMBER 2013

Scale 1:50@A1 / 1:100 @ A3

Project 158a Mill Lane, London NW6 1TF

Drawing Title: Proposed Basement Floor Plan

Drawing No.	13002_(P)_100	Rev.	C
-------------	---------------	------	---

Drawn	AJH	Approved	BC	Signed	
-------	-----	----------	----	--------	--


Copyright Cousins & Cousins Architects.

No implied license exists. This drawing should not be used to calculate areas for the purposes of valuation. All dimensions to be checked on site by the contractor and such dimensions to be their responsibility.

Do not scale drawings


All work must comply with relevant British Standards and Building Regulations requirements. Drawing errors and omissions to be reported to the architect.

Cousins & Cousins Architects

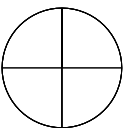

Uinton House
39-51 Highgate Road
London NW6 1ET
T. 020 7462 4009
info@cousinsandcousins.com
www.cousinsandcousins.com

Updated Proposal

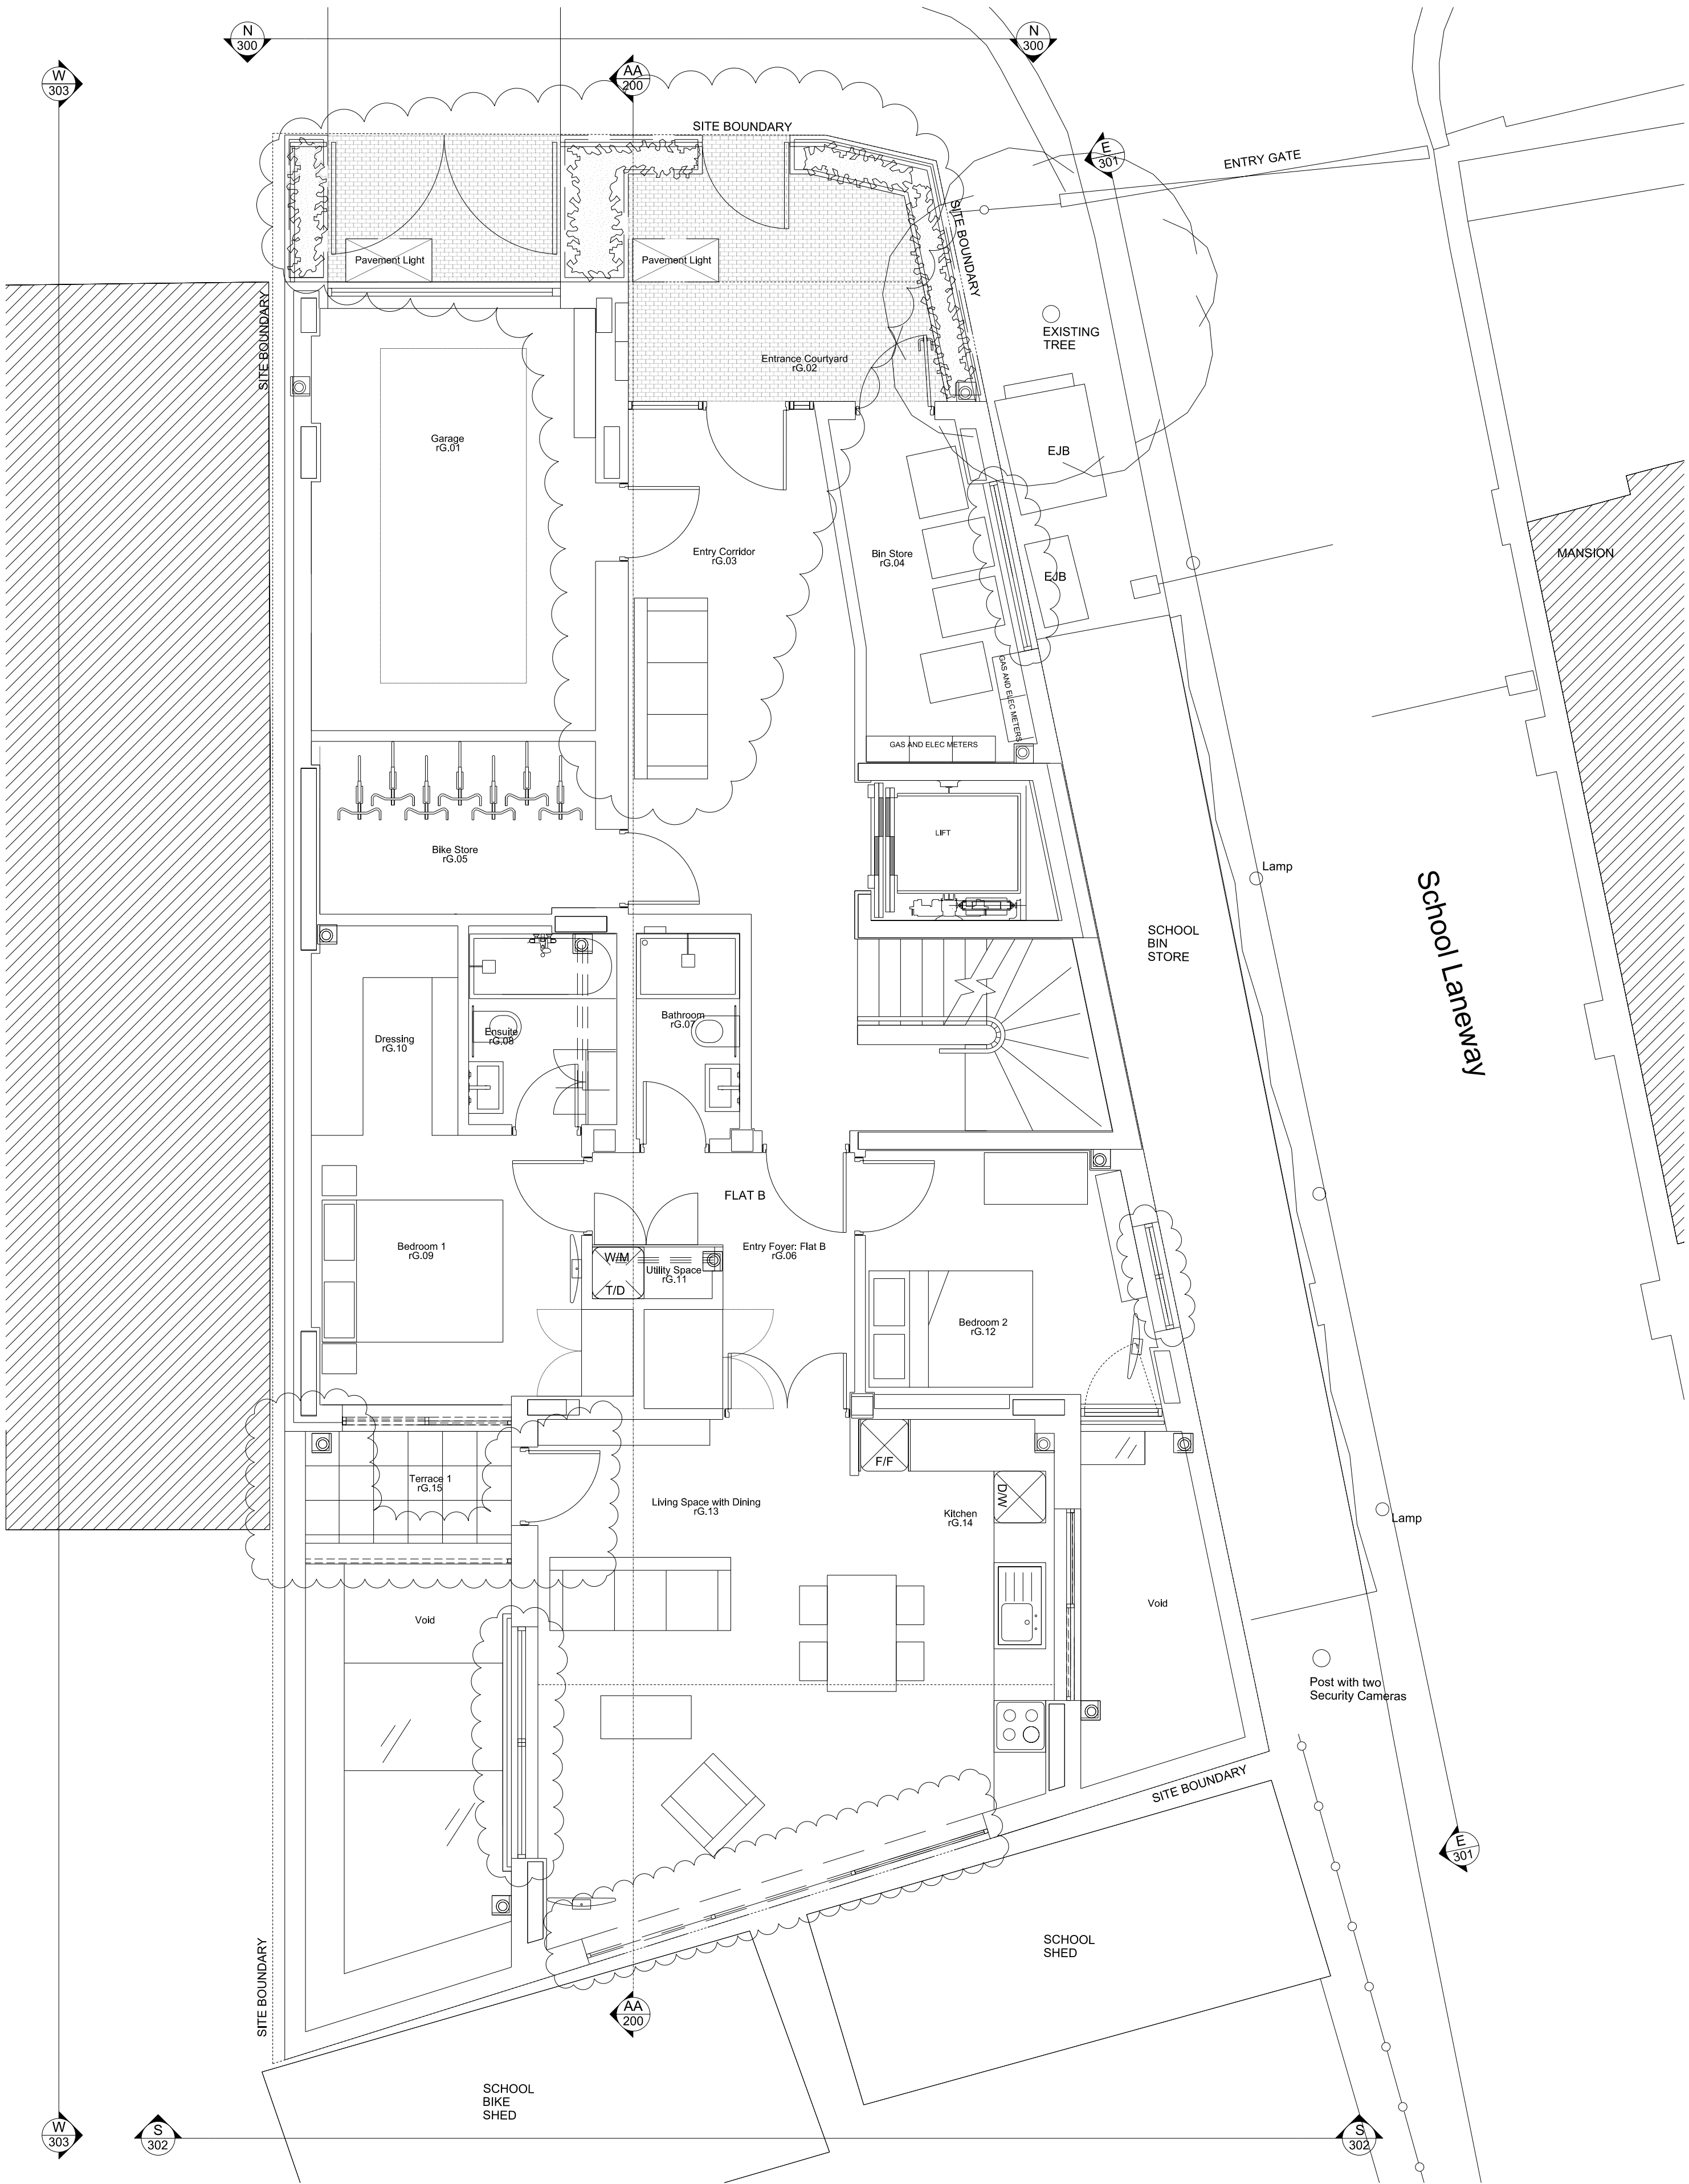

Updated Proposal

Abbreviations:

- Ex. - Existing
- F-CL - Finished Ceiling Level
- FFL - Finished Floor Level
- MH - Manhole
- PPC - Polyester Powder Coated
- RC - Reinforced Concrete
- RWP - Rain Waterpipe
- SE - Structural Engineer
- SVP - Soil Vent Pipe

0m 1m 2m 3m

Rev C Amendments Issue 27.09.2013
Rev B Amendments Issue 25.09.2013
Rev A Planning Issue 07.08.2013

PLANNING

Project No. 13002

Client Suzi Malin

Date SEPTEMBER 2013

Scale 1:50@A1 / 1:100 @ A3

Project 158a Mill Lane, London NW6 1TF

Drawing Title: Proposed Ground Floor Plan

Drawing No. 13002_(P)_101 Rev. C

Drawn AJH Approved BC Signed

Copyright Cousins & Cousins Architects.
No implied license exists. This drawing should not be used to calculate areas for the purposes of valuation. All dimensions to be checked on site by the contractor and such dimensions to be their responsibility.
Do not scale drawings
All work must comply with relevant British Standards and Building Regulations requirements. Drawing errors and omissions to be reported to the architect.



Updated Proposal

Abbreviations:

- Ex. - Existing
- F-CL - Finished Ceiling Level
- FFL - Finished Floor Level
- MH - Manhole
- PPC - Polyester Powder Coated
- RC - Reinforced Concrete
- RWP - Rain Waterpipe
- SE - Structural Engineer
- SVP - Soil Vent Pipe

0m 1m 2m 3m

Rev C Amendments Issue 27.09.2013
Rev B Amendments Issue 25.09.2013
Rev A Planning Issue 07.08.2013

PLANNING

Project No. 13002

Client Suzi Malin

Date SEPTEMBER 2013

Scale 1:50@A1 / 1:100 @ A3

Project 158a Mill Lane, London NW6 1TF


Drawing Title: Proposed First Floor Plan

Drawing No. 13002_(P)_102 Rev. C

Drawn	AJH	Approved	BC	Signed
-------	-----	----------	----	--------

Copyright Cousins & Cousins Architects.
No implied license exists. This drawing should not be used to calculate areas for the purposes of valuation. All dimensions to be checked on site by the contractor and such dimensions to be their responsibility.
Do not scale drawings
All work must comply with relevant British Standards and Building Regulations requirements. Drawing errors and omissions to be reported to the architect.

Cousins & Cousins Architects
Unton House
39-51 Highgate Road
London NW6 1ET
T. 020 7462 4009
info@cousinsandcousins.com
www.cousinsandcousins.com

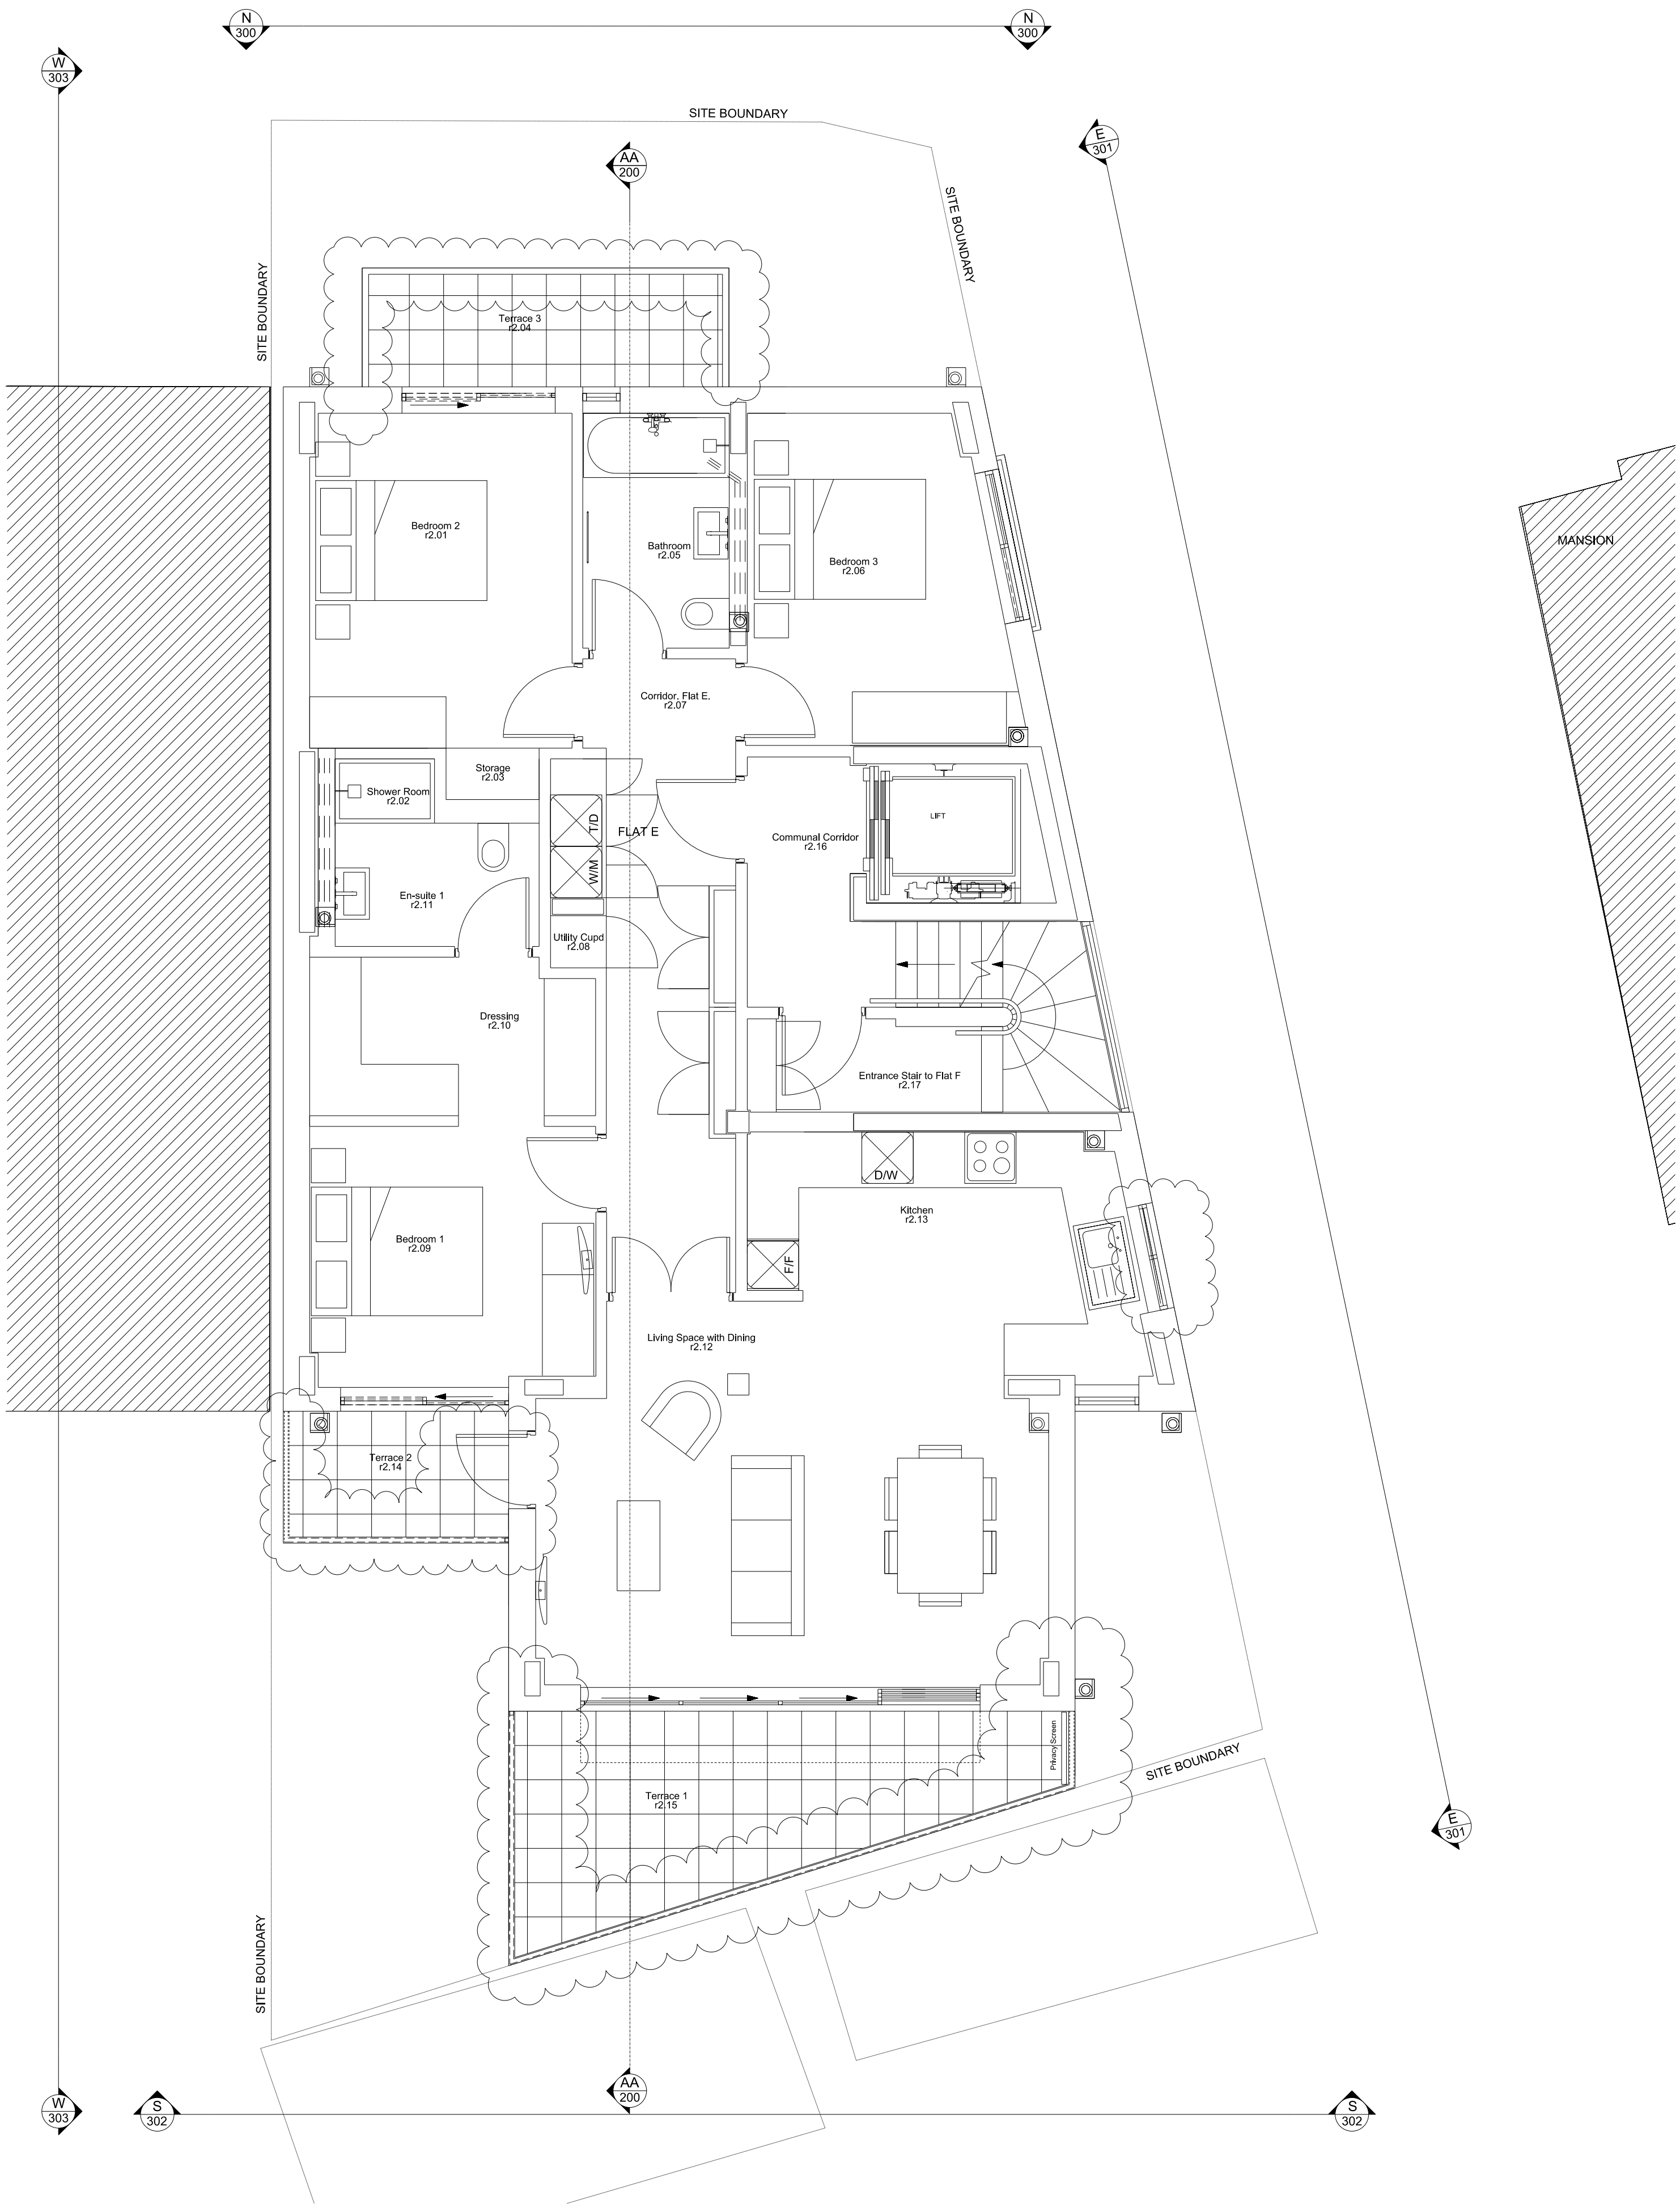

Updated Proposal

Abbreviations:

- Ex. - Existing
- F-CL - Finished Ceiling Level
- FFL - Finished Floor Level
- MH - Manhole
- PPC - Polyester Powder Coated
- RC - Reinforced Concrete
- RWP - Rain Waterpipe
- SE - Structural Engineer
- SVP - Soil Vent Pipe

0m 1m 2m 3m

Rev C Amendments Issue 27.09.2013
Rev B Amendments Issue 25.09.2013
Rev A Planning Issue 07.08.2013

PLANNING

Project No. 13002

Client Suzi Malin

Date SEPTEMBER 2013

Scale 1:50@A1 / 1:100 @ A3

Project 158a Mill Lane, London NW6 1TF

Drawing Title: Proposed Second Floor Plan


Drawing No. 13002_(P)_103 Rev. C

Drawn	AJH	Approved	BC	Signed
-------	-----	----------	----	--------

Copyright Cousins & Cousins Architects.
No implied license exists. This drawing should not be used to calculate areas for the purposes of valuation. All dimensions to be checked on site by the contractor and such dimensions to be their responsibility.
Do not scale drawings

All work must comply with relevant British Standards and Building Regulations requirements. Drawing errors and omissions to be reported to the architect.

Cousins & Cousins Architects
Unton House
39-51 Highgate Road
London NW6 1ET
T. 020 7482 4009
info@cousinsandcousins.com
www.cousinsandcousins.com

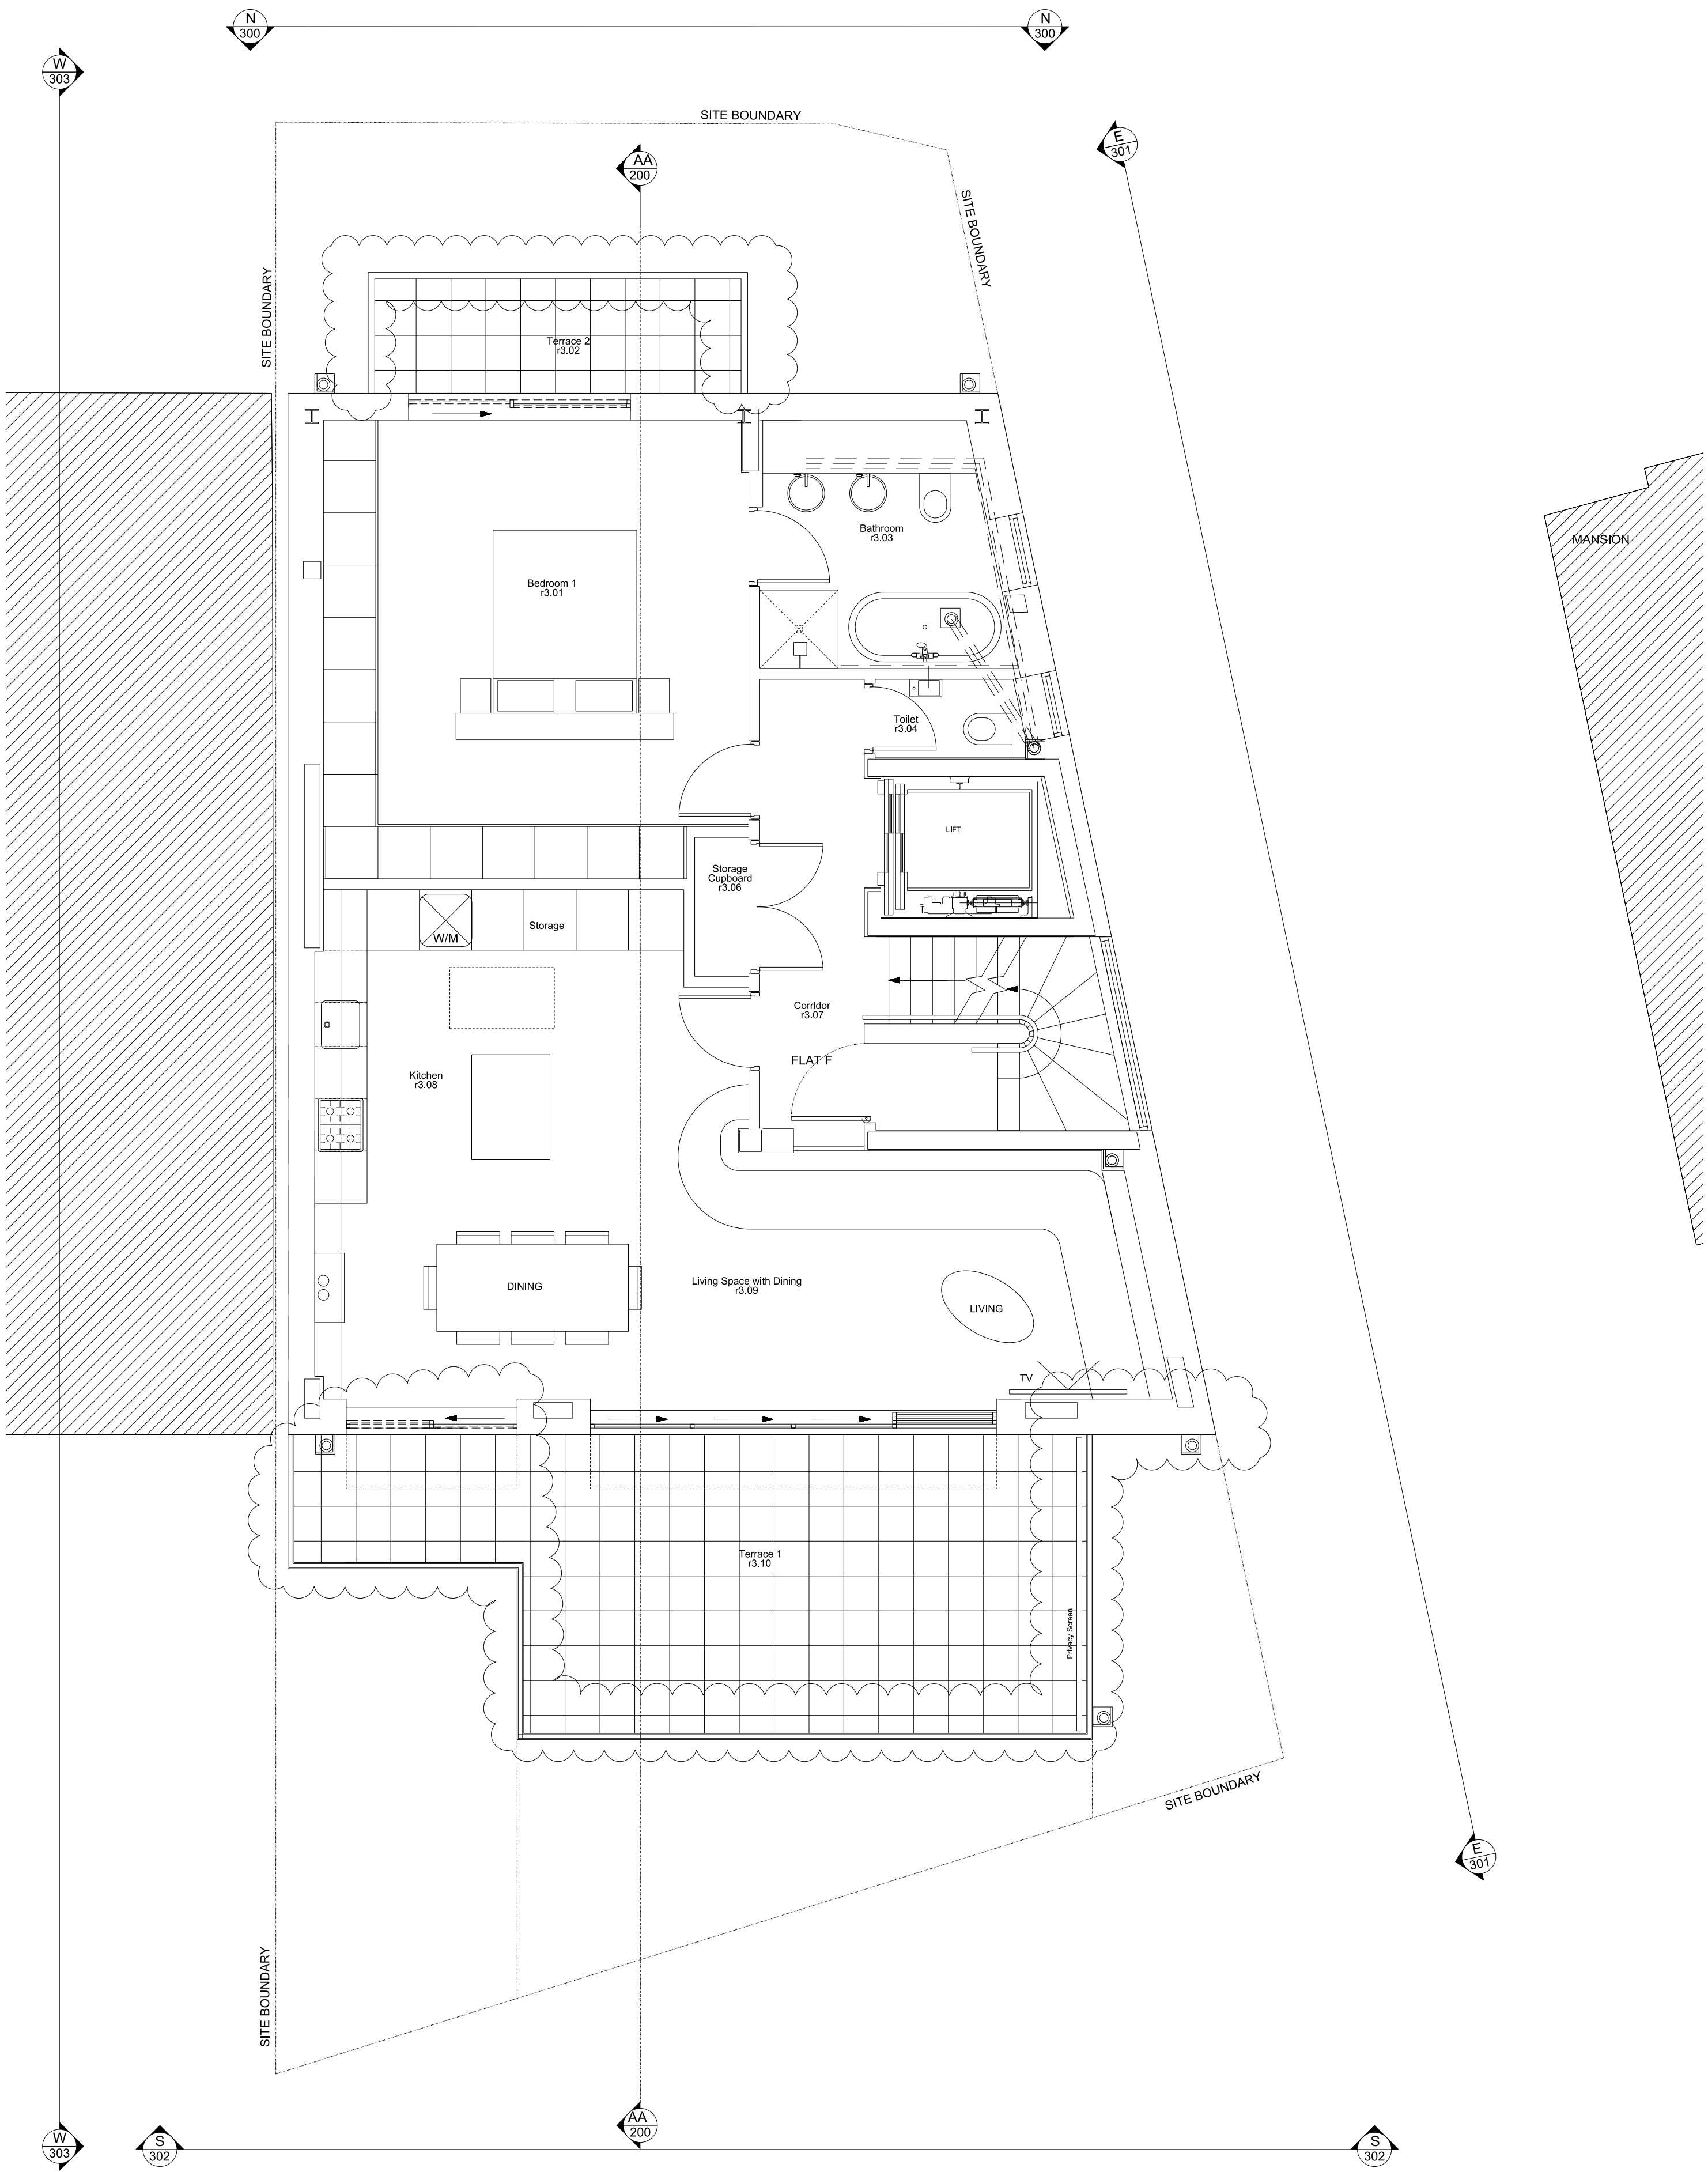

Updated Proposal

Abbreviations:

- Ex. - Existing
- F-CL - Finished Ceiling Level
- FFL - Finished Floor Level
- MH - Manhole
- PPC - Polyester Powder Coated
- RC - Reinforced Concrete
- RWP - Rain Waterpipe
- SE - Structural Engineer
- SVP - Soil Vent Pipe

0m 1m 2m 3m

Rev C	Amendments Issue	27.09.2013
Rev B	Amendments Issue	25.09.2013
Rev A	Planning Issue	07.08.2013

PLANNING

Project No. 13002

Client Suzi Malin

Date SEPTEMBER 2013

Scale 1:50@A1 / 1:100 @ A3


Project 158a Mill Lane, London NW6 1TF

Drawing Title: Proposed Third Floor Plan

Drawing No. 13002_(P)_104

Drawn	Approved	Signed
AJH	BC	

Copyright Cousins & Cousins Architects.
No implied license exists. This drawing should not be used to calculate areas for the purposes of valuation. All dimensions to be checked on site by the contractor and such dimensions to be their responsibility.
Do not scale drawings
All work must comply with relevant British Standards and Building Regulations requirements. Drawing errors and omissions to be reported to the architect.

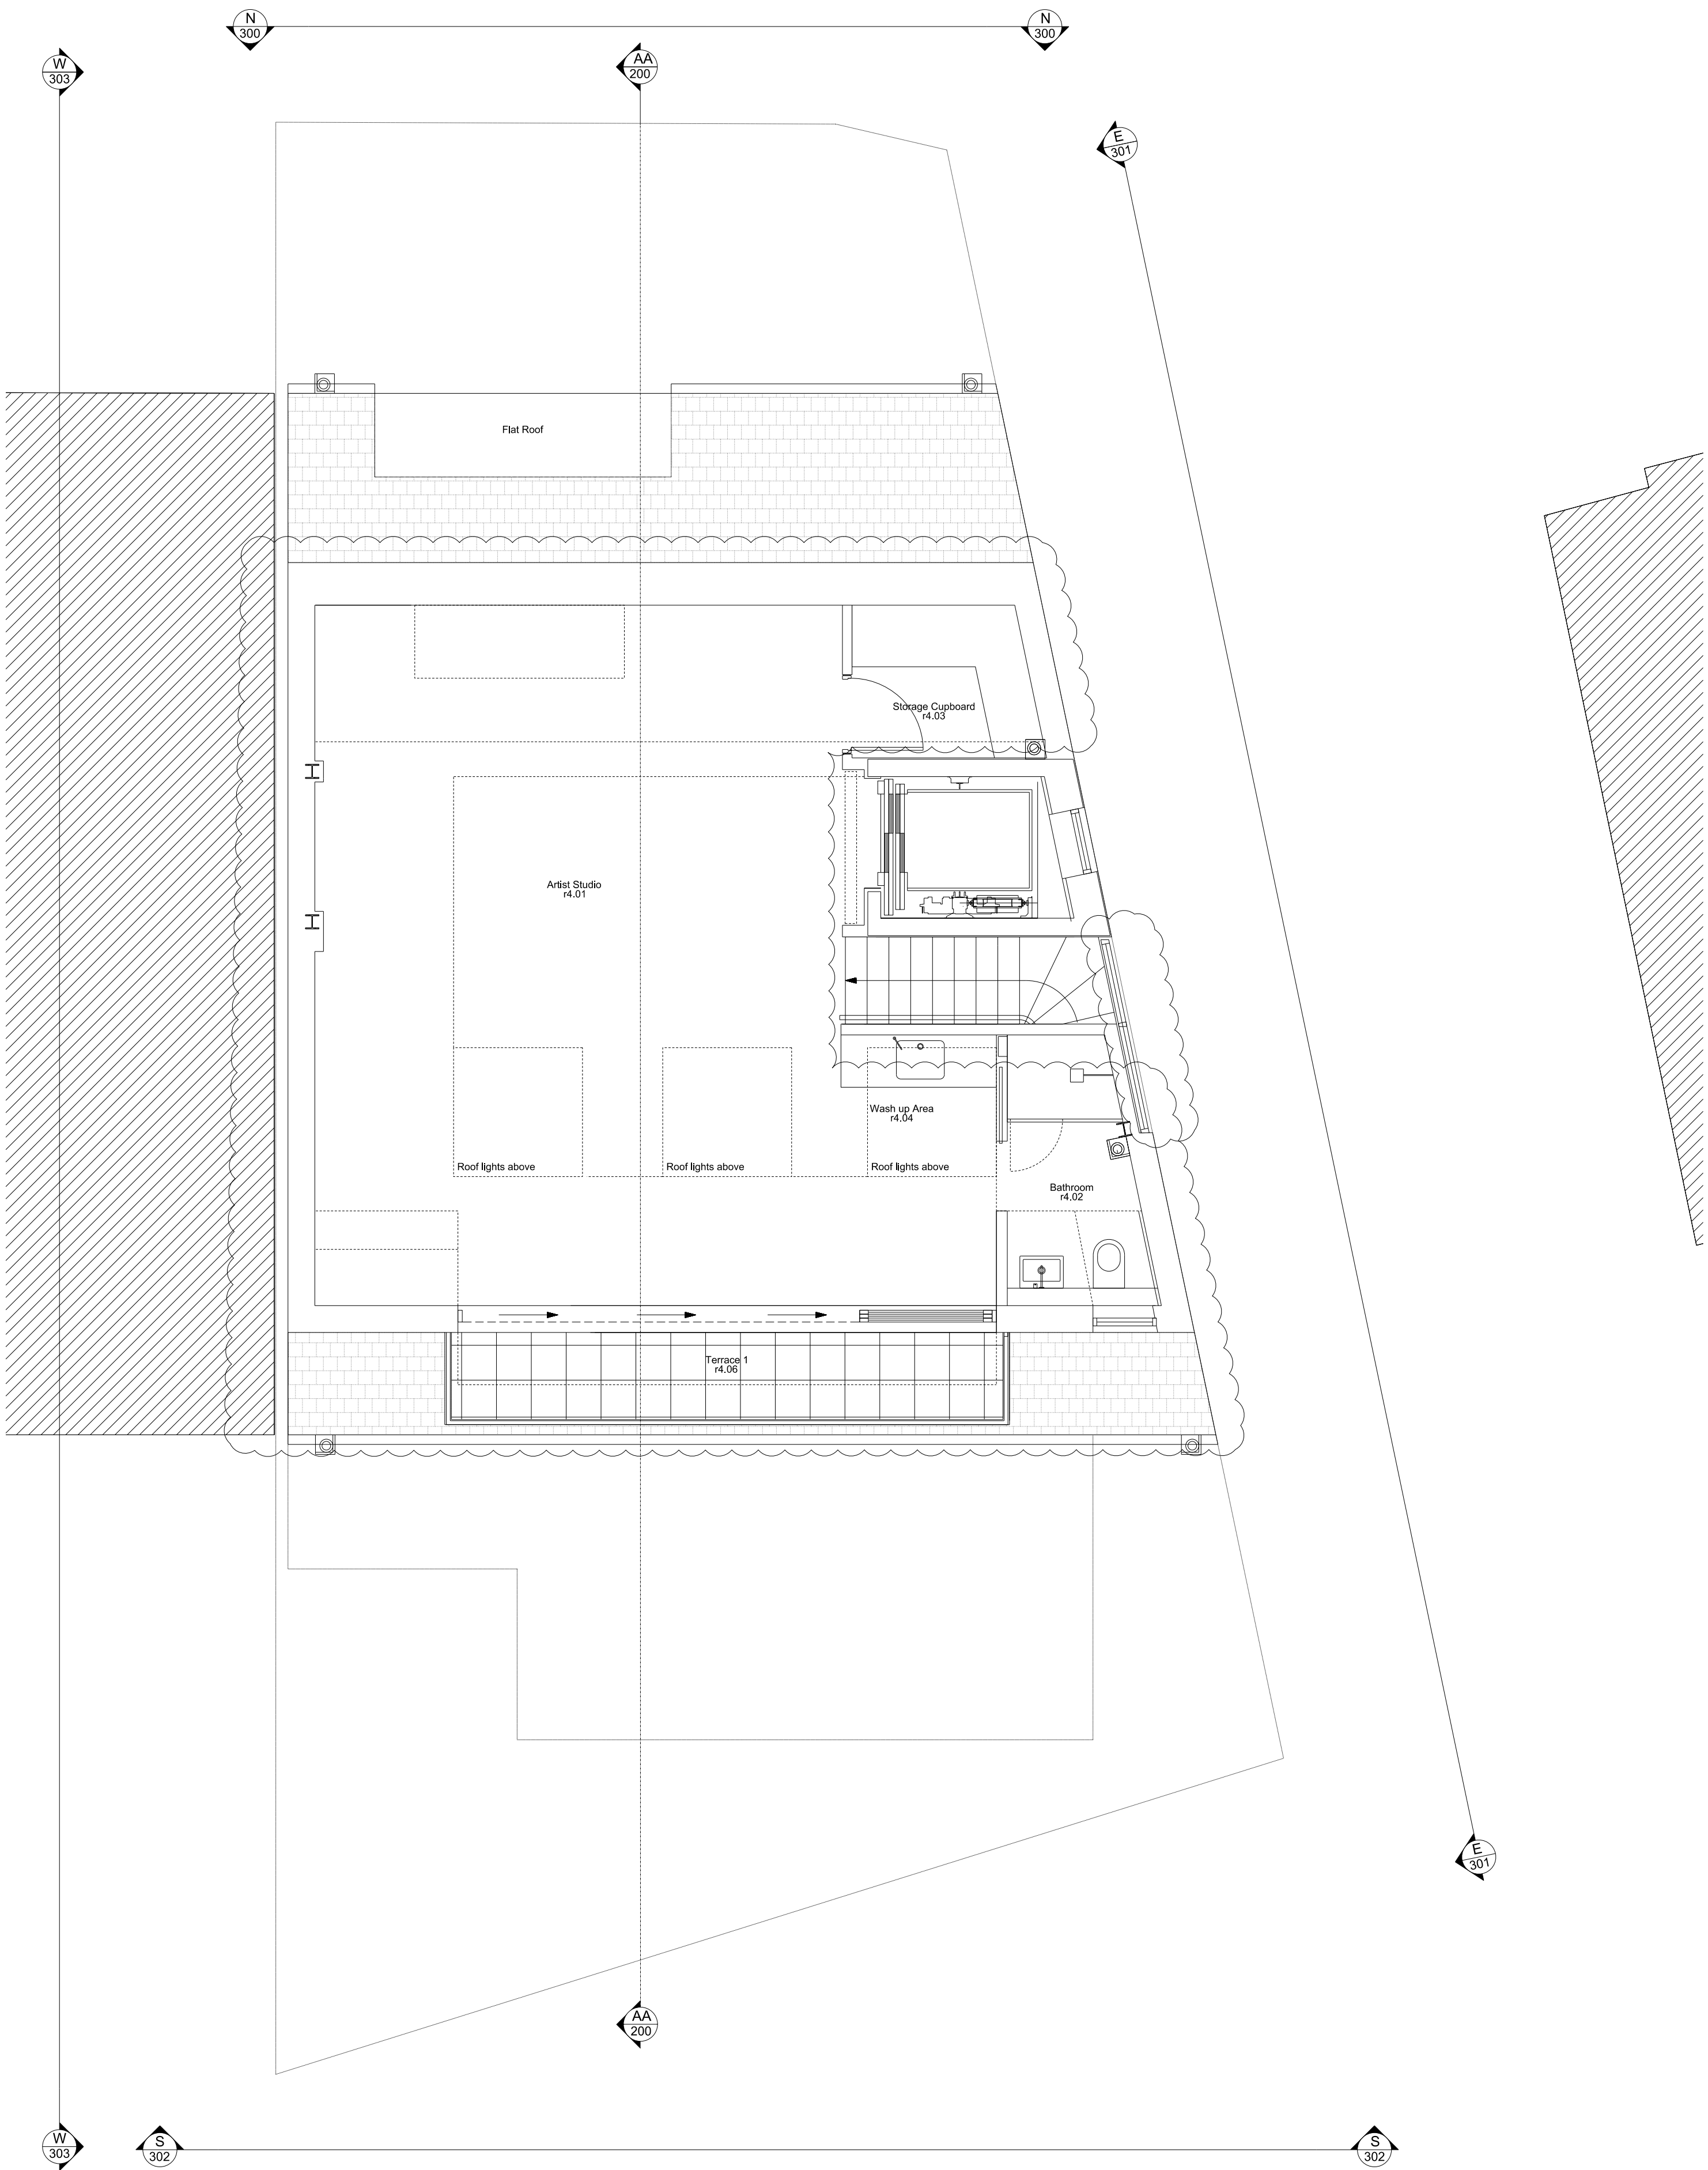

Abbreviations:

- Ex. - Existing
- F-CL - Finished Ceiling Level
- FFL - Finished Floor Level
- MH - Manhole
- PPC - Polyester Powder Coated
- RC - Reinforced Concrete
- RWP - Rain Waterpipe
- SE - Structural Engineer
- SVP - Soil Vent Pipe

0m 1m 2m 3m

Rev C	Amendments Issue	27.09.2013
Rev B	Amendments Issue	25.09.2013
Rev A	Planning Issue	07.08.2013

PLANNING

Project No. 13002

Client Suzi Malin

Date SEPTEMBER 2013

Scale 1:50@A1 / 1:100 @ A3

Project 158a Mill Lane, London NW6 1TF

Drawing Title: Proposed Fourth Floor Plan

Drawing No. 13002_(P)_105 Rev. C

Drawn	AJH	Approved	BC	Signed
-------	-----	----------	----	--------

Copyright Cousins & Cousins Architects.


No implied license exists. This drawing should not be used to calculate areas for the purposes of valuation. All dimensions to be checked on site by the contractor and such dimensions to be their responsibility.

Do not scale drawings


All work must comply with relevant British Standards and Building Regulations requirements. Drawing errors and omissions to be reported to the architect.

Cousins & Cousins Architects

Uinton House
39-51 Highgate Road
London NW6 1ET
T. 020 7462 4009
info@cousinsandcousins.com
www.cousinsandcousins.com

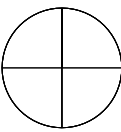

Updated Proposal

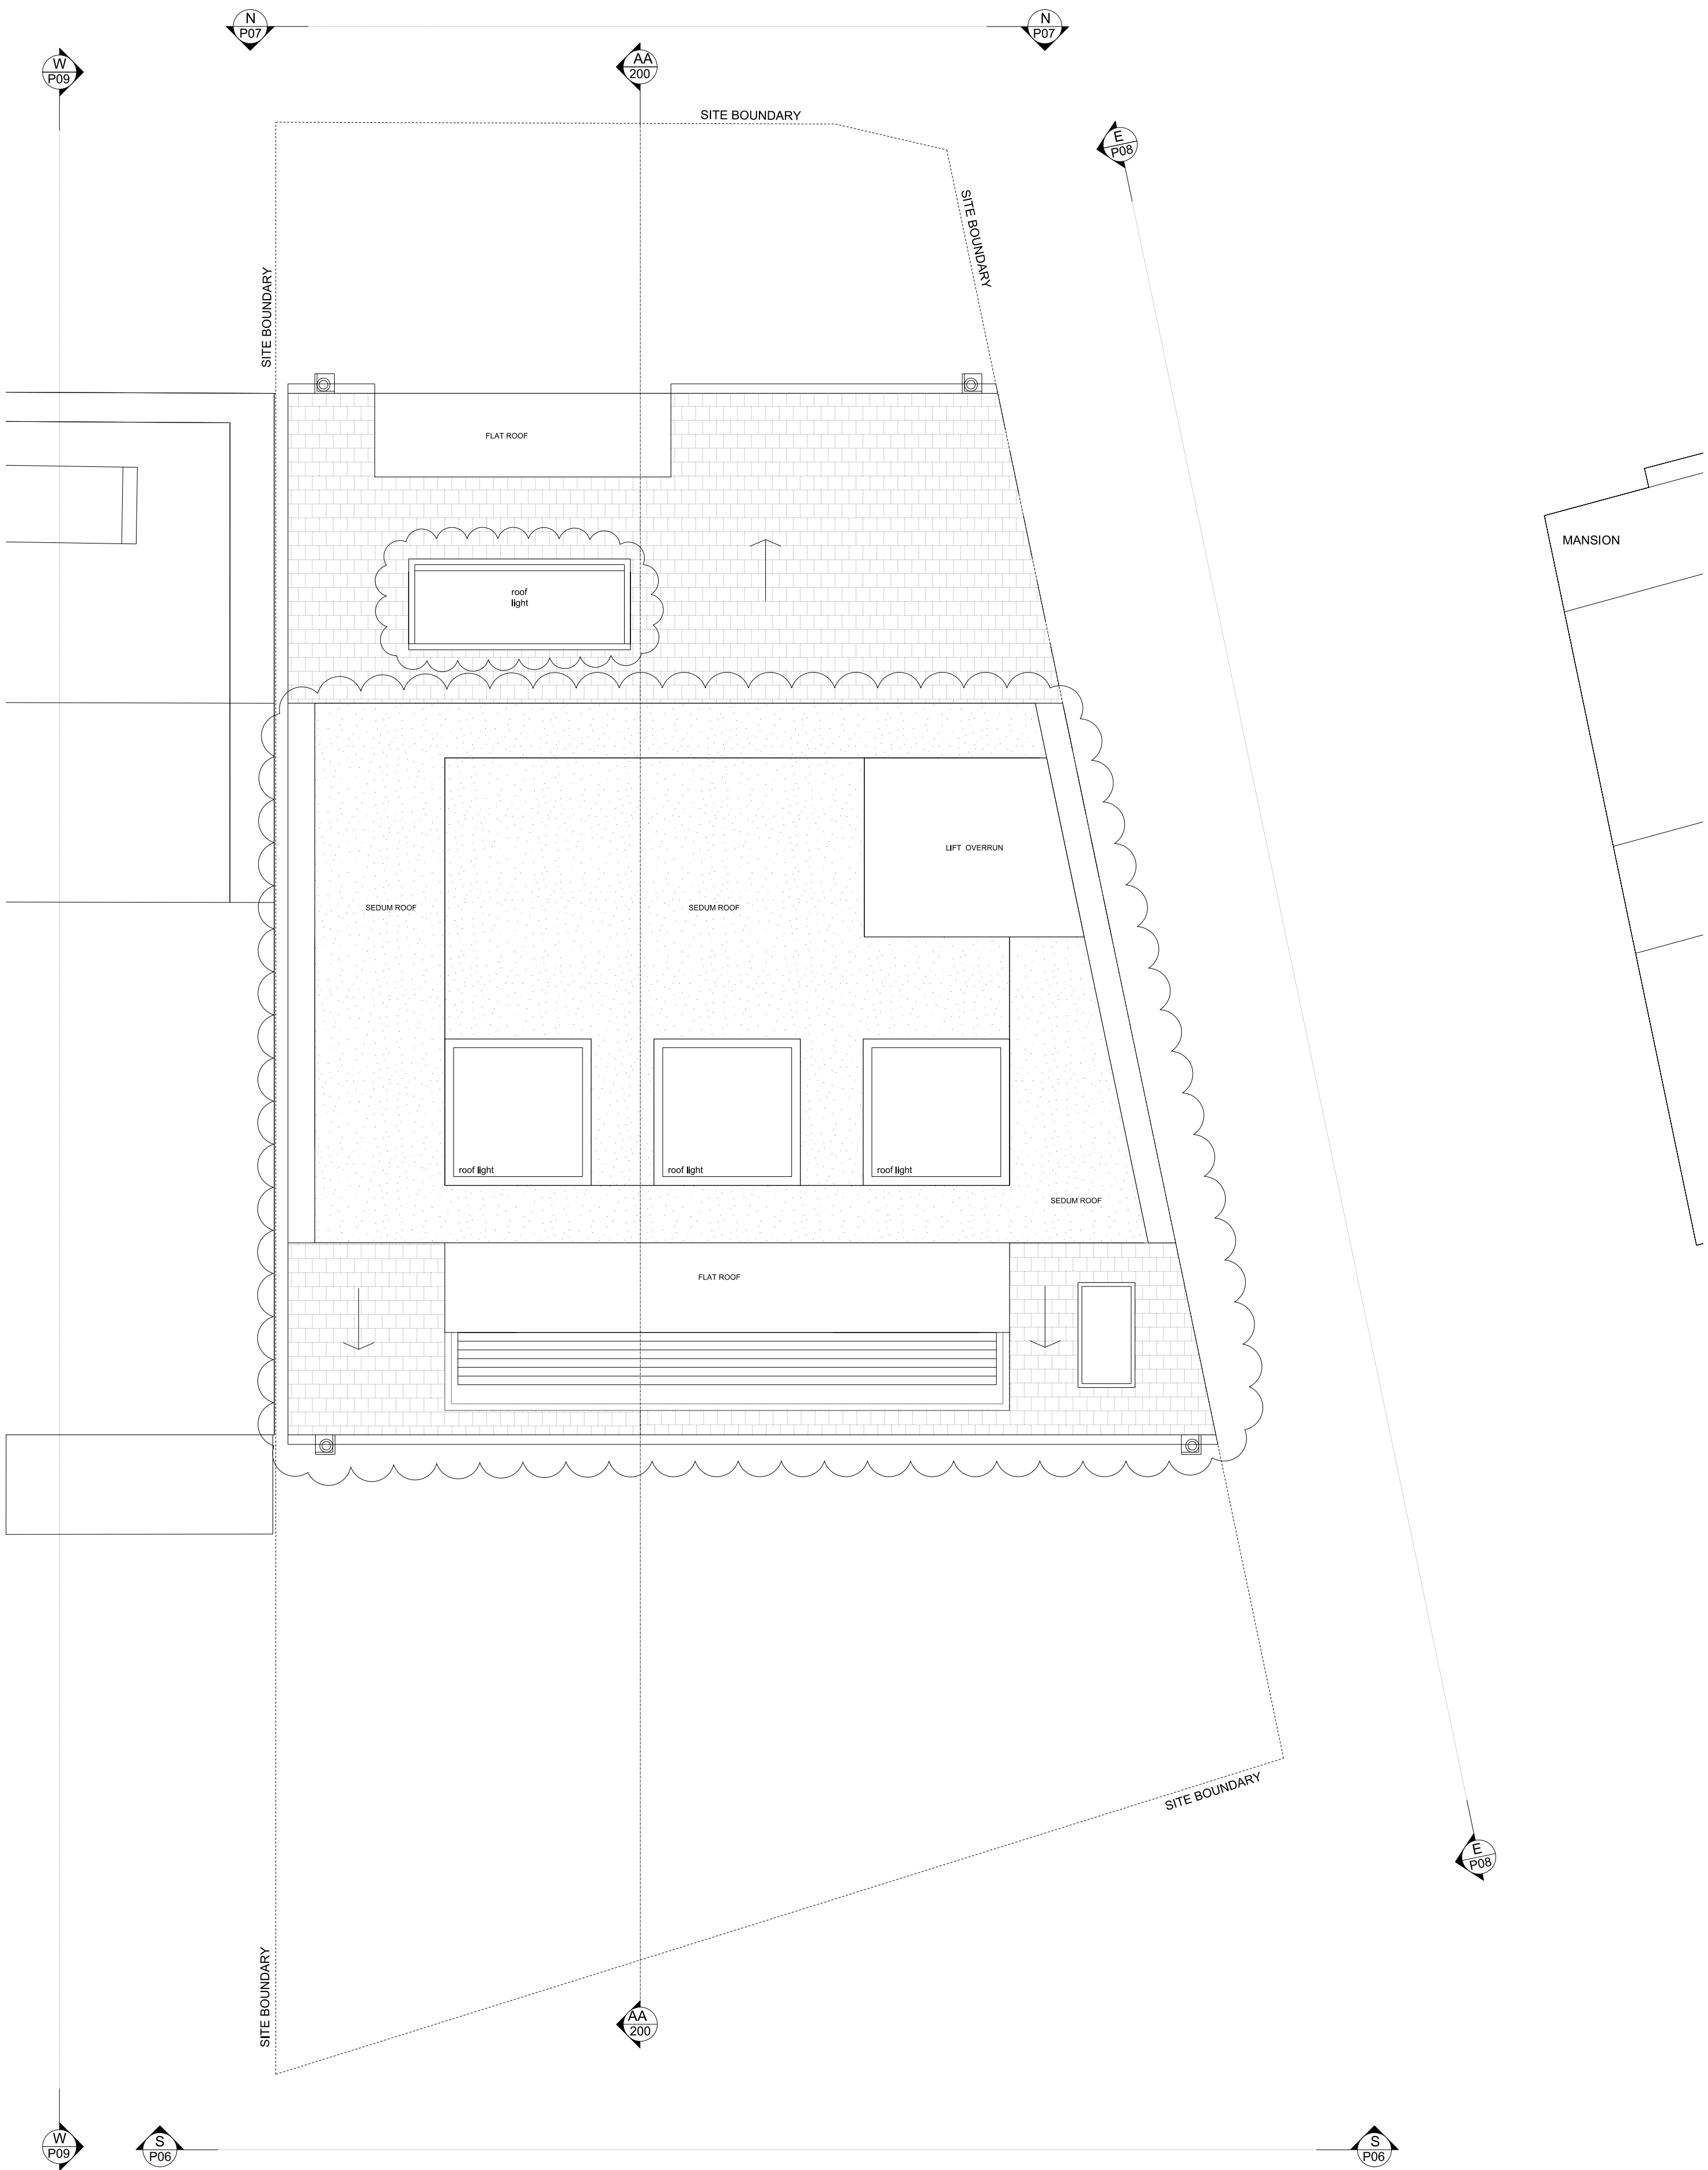

Abbreviations:

- Ex. - Existing
- F-CL - Finished Ceiling Level
- FFL - Finished Floor Level
- MH - Manhole
- PPC - Polyester Powder Coated
- RC - Reinforced Concrete
- RWP - Rain Waterpipe
- SE - Structural Engineer
- SVP - Soil Vent Pipe

0m 1m 2m 3m

Rev C Amendments Issue 27.09.2013
Rev B Amendments Issue 25.09.2013
Rev A Planning Issue 07.08.2013

PLANNING

Project No. 13002

Client Suzi Malin

Date SEPTEMBER 2013

Scale 1:50@A1 / 1:100 @ A3

Project 158a Mill Lane, London NW6 1TF

Drawing Title: Proposed Roof Plan

Drawing No. 13002_(P)_106 Rev. C

Drawn	AJH	Approved	BC	Signed
-------	-----	----------	----	--------

Copyright Cousins & Cousins Architects.
No implied license exists. This drawing should not be used to calculate areas for the purposes of valuation. All dimensions to be checked on site by the contractor and such dimensions to be their responsibility.
Do not scale drawings

All work must comply with relevant British Standards and Building Regulations requirements. Drawing errors and omissions to be reported to the architect.

Cousins & Cousins Architects
Unton House
39-51 Highgate Road
London NW6 1KT
T. 020 7462 4009
info@cousinsandcousins.com
www.cousinsandcousins.com