


Abbreviations:

- Ex - Existing
- F-CL - Finished Ceiling Level
- F-FL - Finished Floor Level
- MH - Manhole
- PPC - Polyester Powder Coated
- RC - Reinforced Concrete
- RWP - Rain Waterpipe
- SE - Structural Engineer
- SVP - Soil Vent Pipe

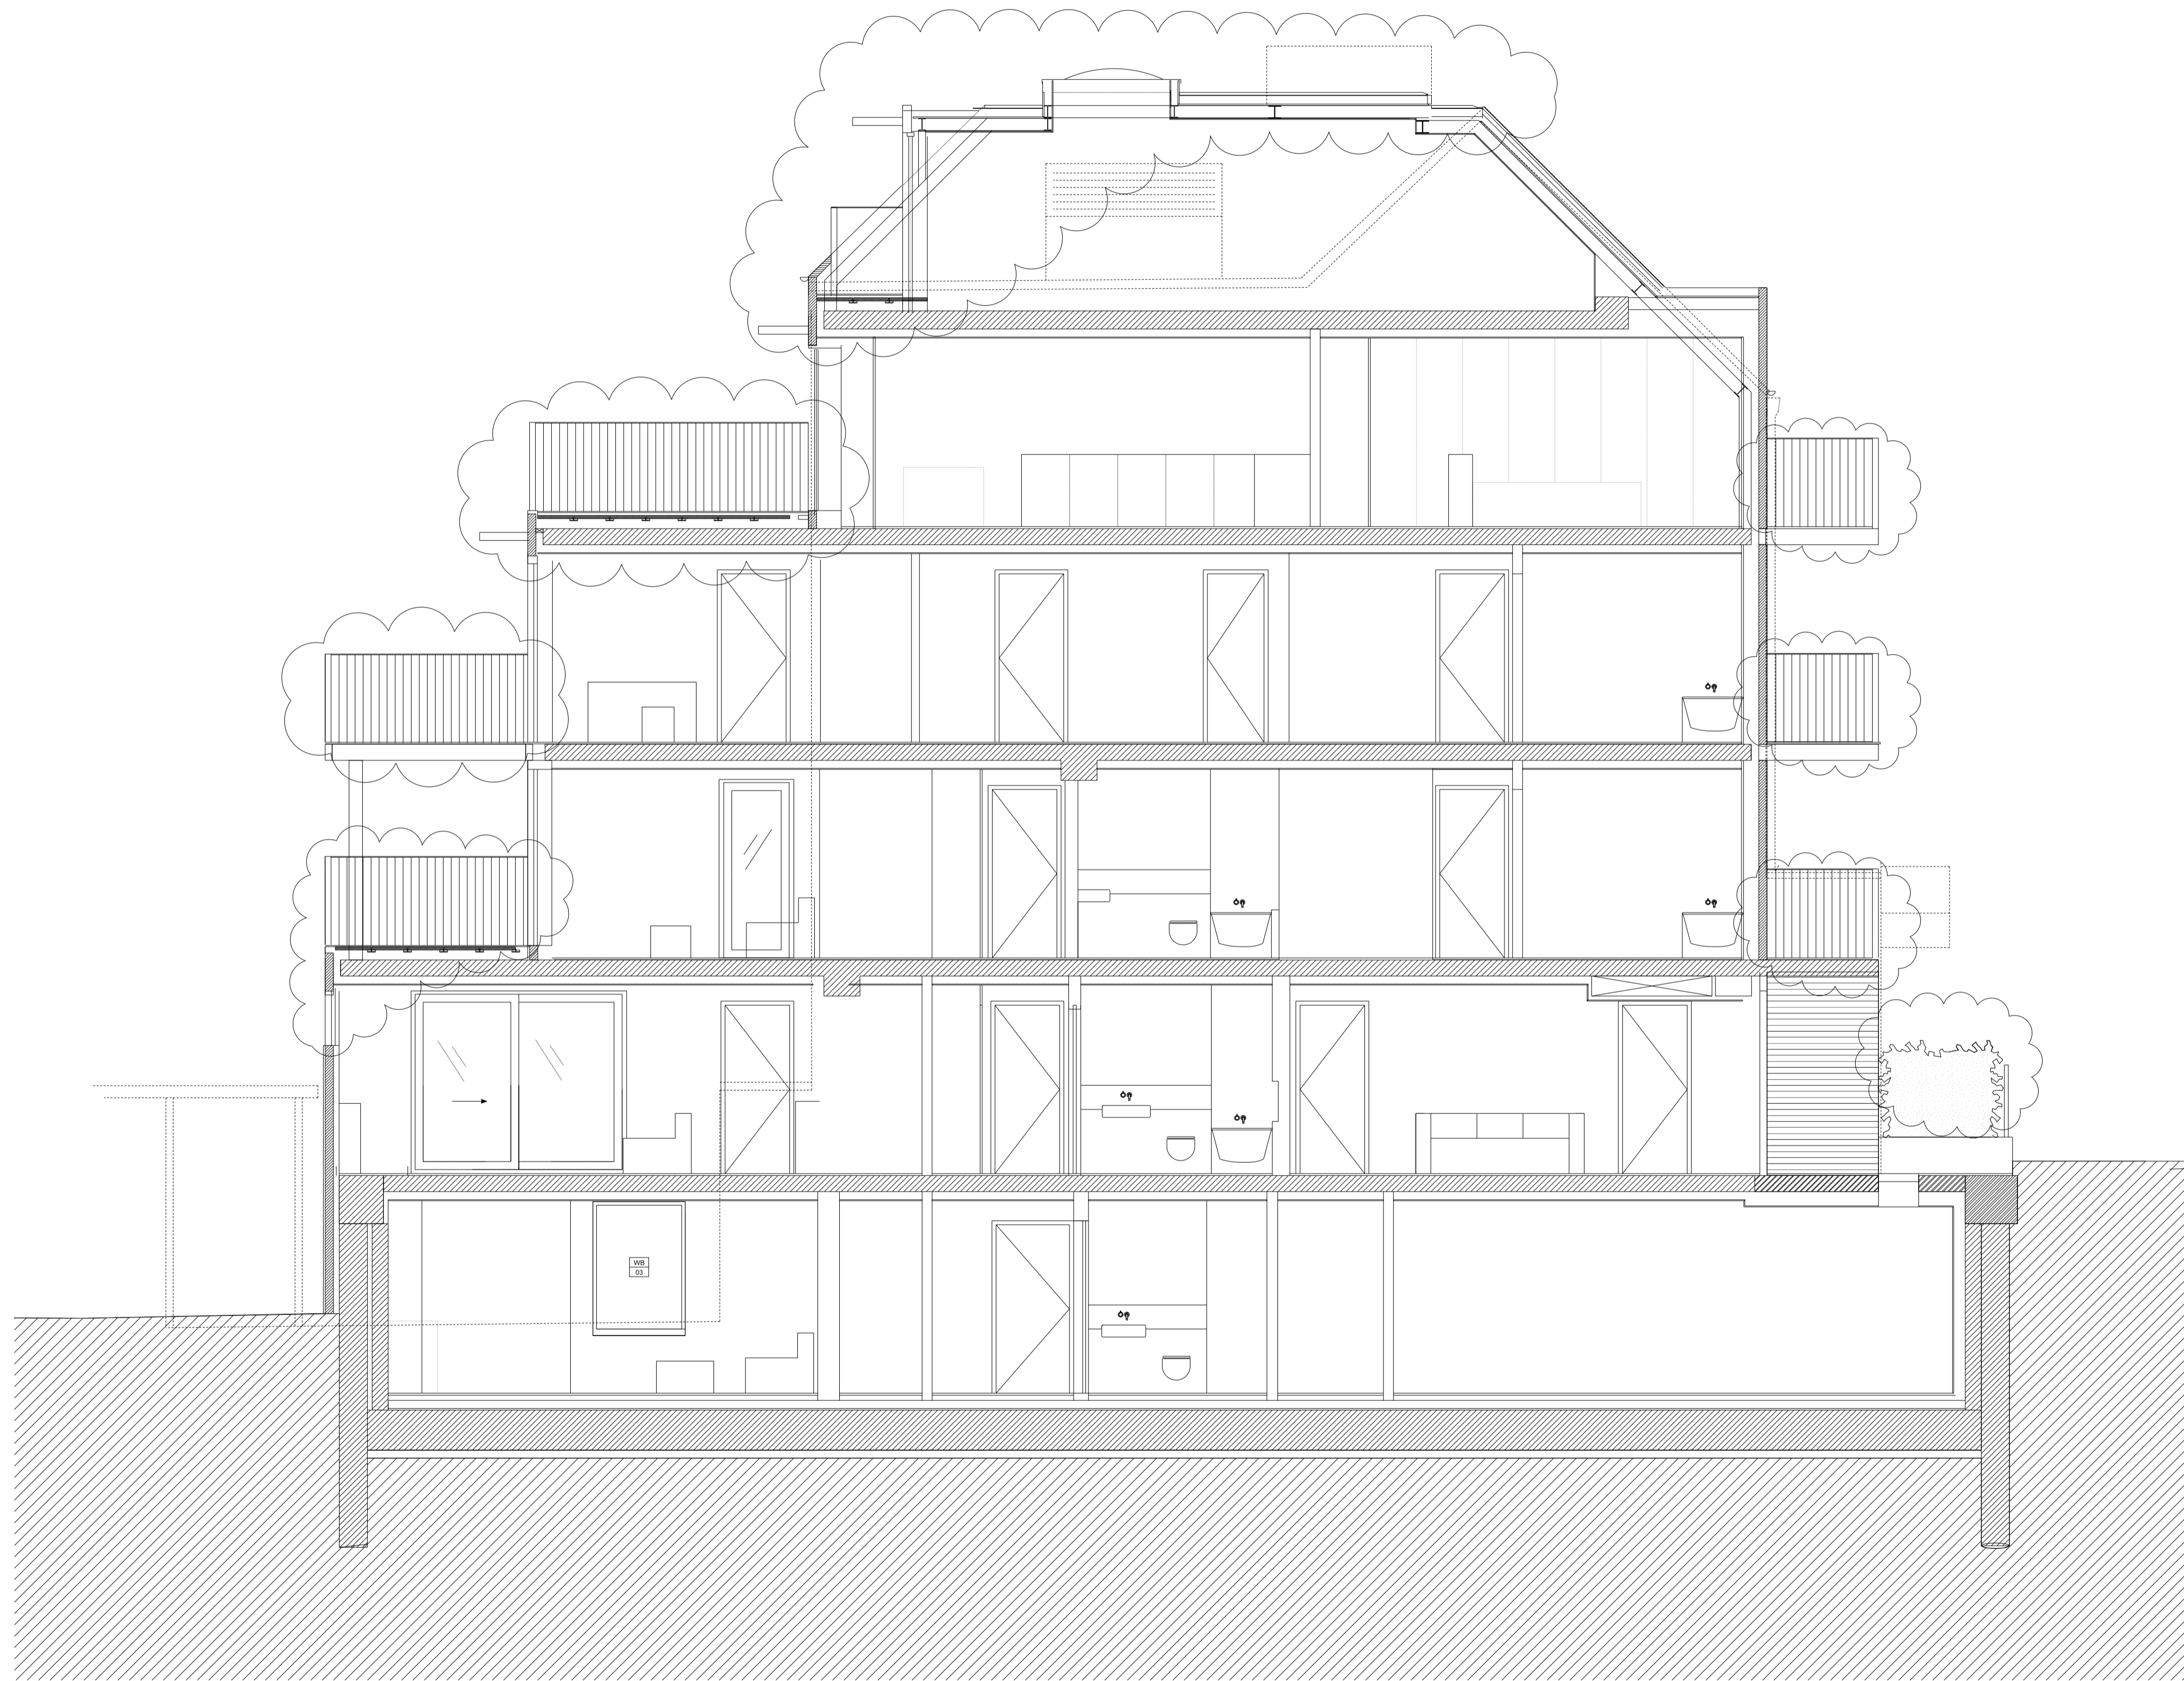

0m 1m 2m 3m

Rev C Amendments Issue 27.09.2013  
 Rev B Amendments Issue 25.09.2013  
 Rev A Planning Issue 07.08.2013

# PLANNING

Project No. **13002**

Client **Suzi Malin**

Date **SEPTEMBER 2013**

Scale **1:50@A1 / 1:100 @ A3**


Project **158a Mill Lane, London NW6 1TF**

Drawing Title: **Proposed Section AA**

Drawing No. **13002\_(P)\_200** Rev. **C**

Drawn	Approved	Signed
AJH	BC	

Copyright Cousins & Cousins Architects.  
 No implied license exists. This drawing should not be used to calculate areas for the purposes of valuation. All dimensions to be checked on site by the contractor and such dimensions to be their responsibility.  
 Do not scale drawings.  
 All work must comply with relevant British Standards and Building Regulations requirements. Drawing errors and omissions to be reported to the architect.

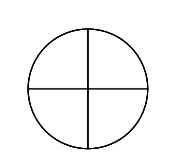

Abbreviations:

- Ex - Existing
- F-CL - Finished Ceiling Level
- FFL - Finished Floor Level
- MH - Manhole
- PPC - Polyester Powder Coated
- RC - Reinforced Concrete
- RWP - Rain Waterpipe
- SE - Structural Engineer
- SVP - Soil Vent Pipe



Updated Proposal



Rev C	Amendments Issue	27.09.2013
Rev B	Amendments Issue	25.09.2013
Rev A	Planning Issue	07.08.2013

# PLANNING


Project No. **13002**  
 Client: Suzi Malin  
 Date: SEPTEMBER 2013  
 Scale: 1:50@A1 / 1:100 @ A3  
 Project: 158a Mill Lane, London NW6 1TF

Drawing Title: Proposed Street Elevation			
Drawing No.	13002_(P)_300	Rev.	C
Drawn	Approved	BC	Signed
AJH			

Copyright Cousins & Cousins Architects.  
 No implied license exists. This drawing should not be used to calculate areas for the purposes of valuation. All dimensions to be checked on site by the contractor and such dimensions to be their responsibility.  
 Do not scale drawings  
 All work must comply with relevant British Standards and Building Regulations requirements. Drawing errors and omissions to be reported to the architect.

Abbreviations:

- Ex - Existing
- F-CL - Finished Ceiling Level
- F-FL - Finished Floor Level
- MH - Manhole
- PPC - Polyester Powder Coated
- RC - Reinforced Concrete
- RWP - Rain Waterpipe
- SE - Structural Engineer
- SVP - Soil Vent Pipe

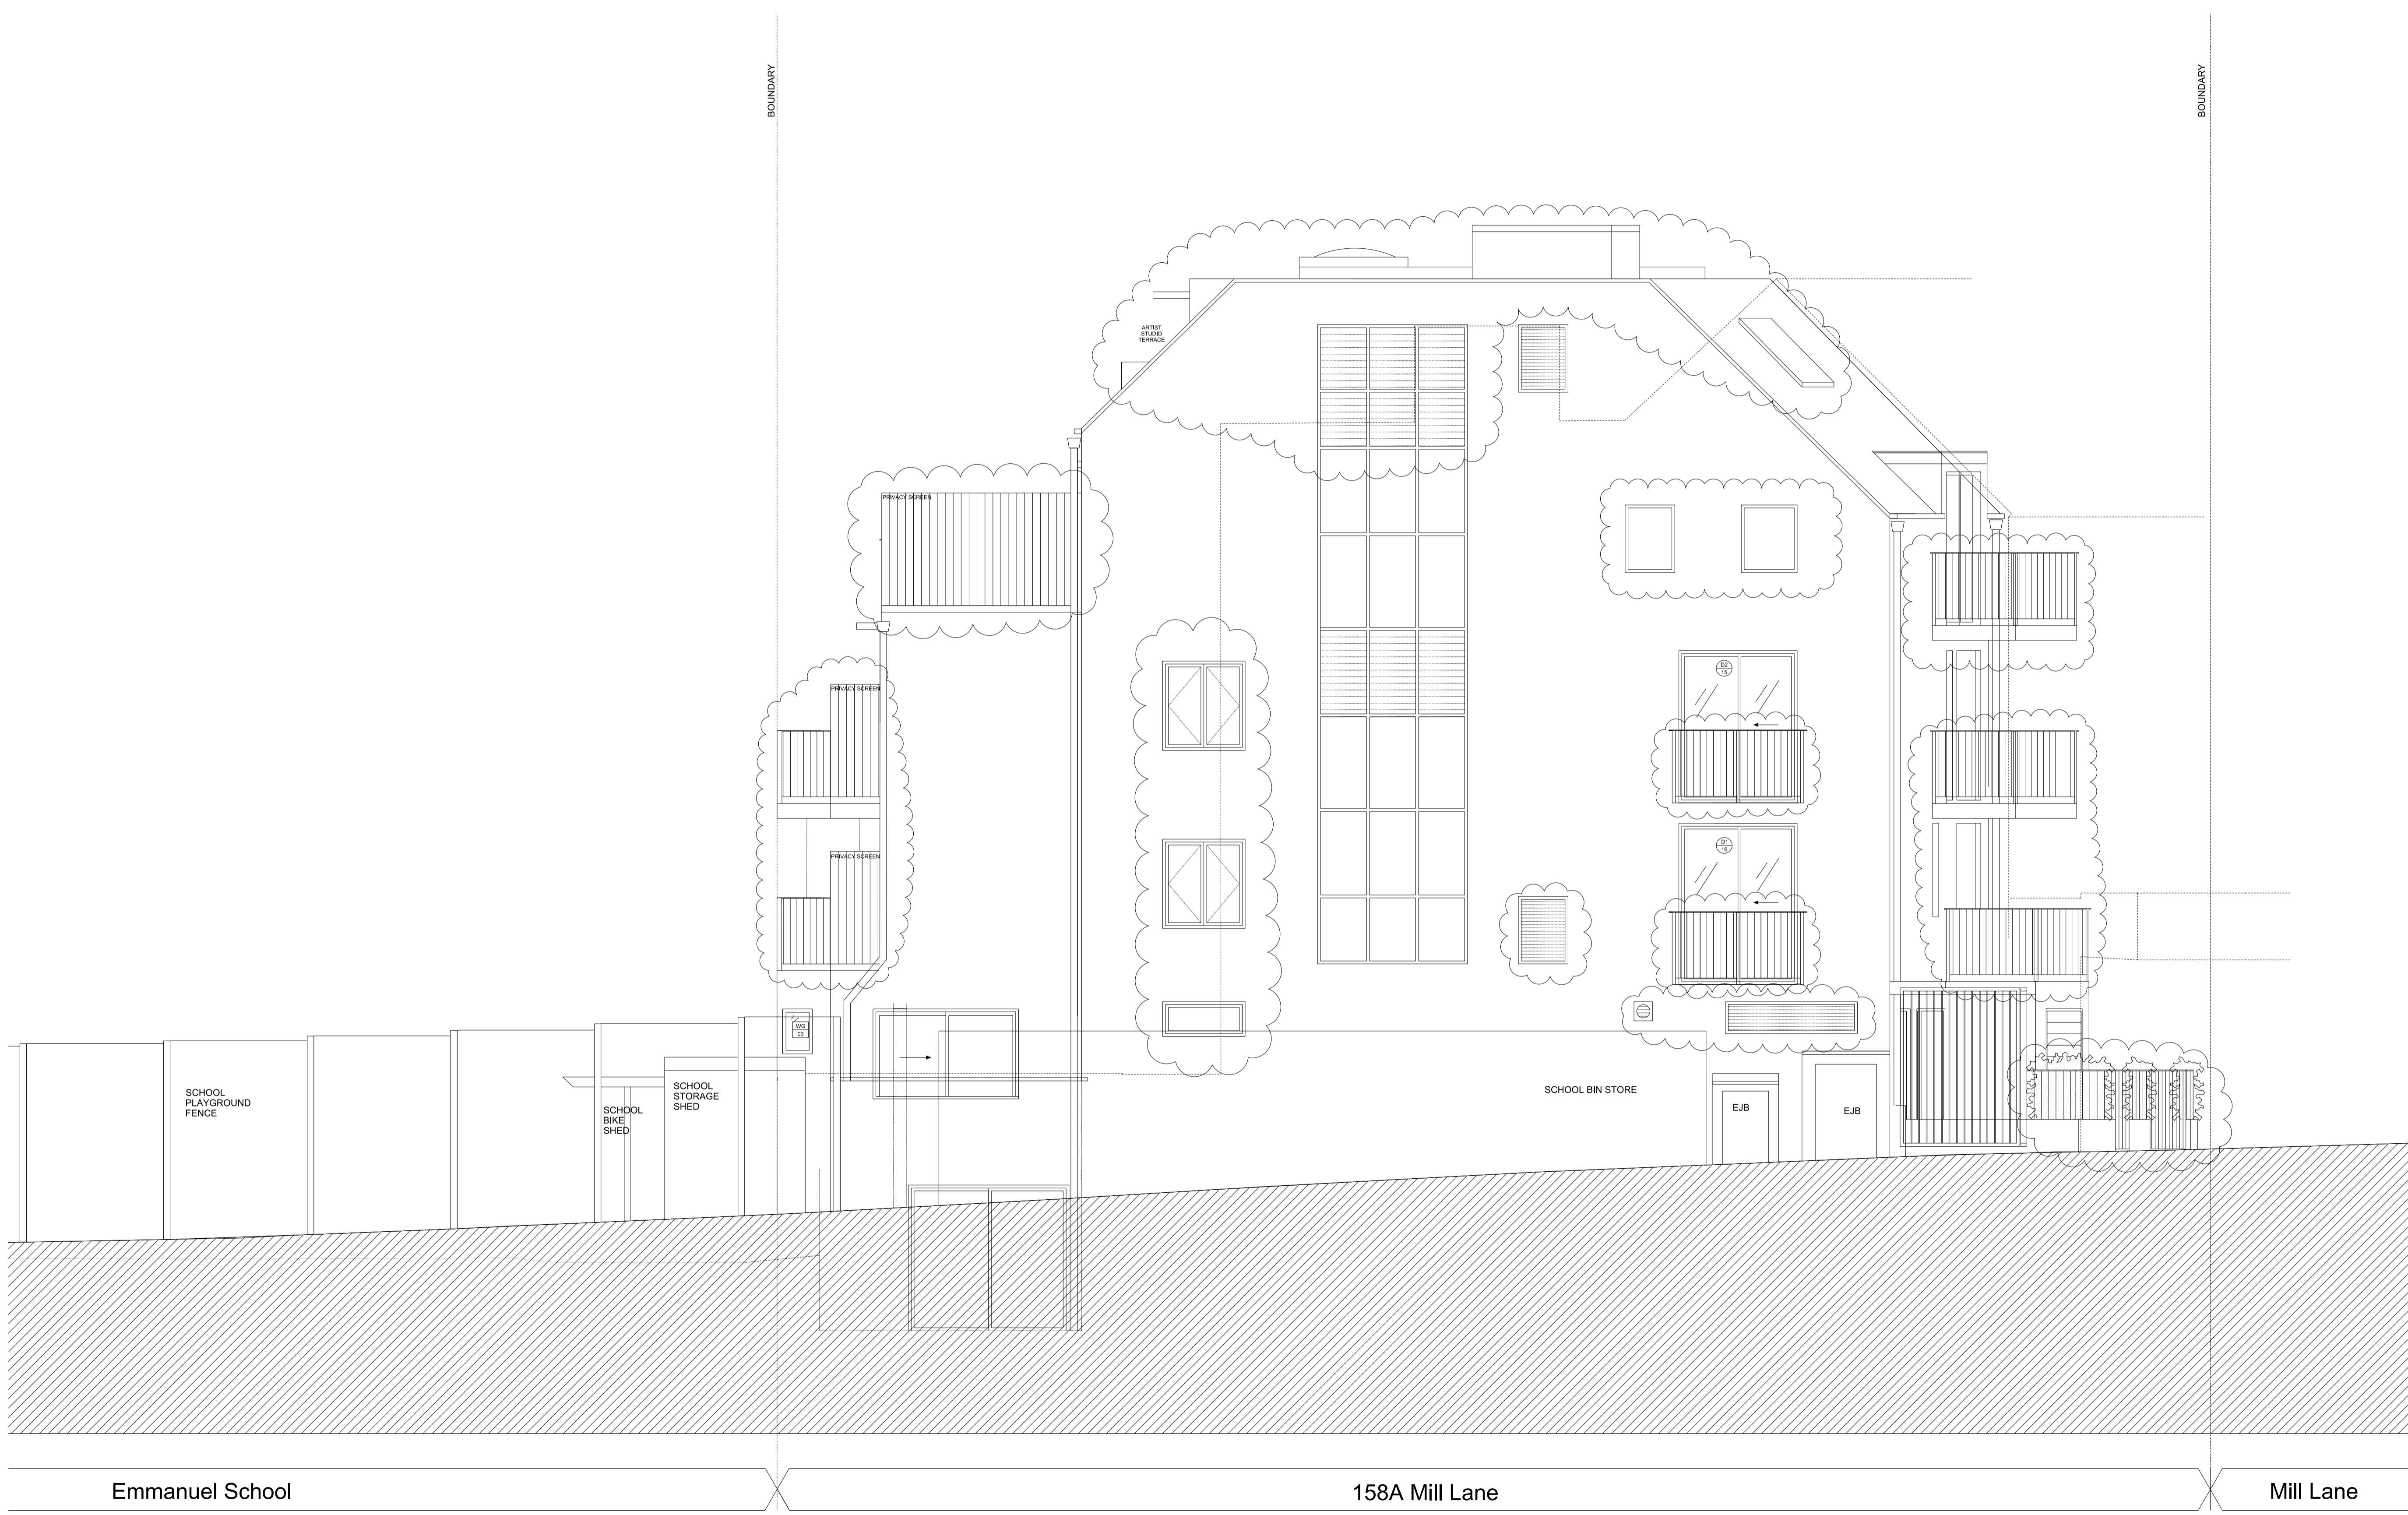

- Rev C - Amendments Issue 27.09.2013
- Rev B - Amendments Issue 25.09.2013
- Rev A - Planning Issue 07.08.2013

# PLANNING

Project No. **13002**

Client: Suzi Malin

Date: SEPTEMBER 2013

Scale: 1:50@A1 / 1:100 @ A3

Project: 158a Mill Lane, London NW6 1TF

Drawing Title: Proposed Lane Elevation

Drawing No. 13002\_(P)\_301 Rev. C

Drawn	AJH	Approved	BC	Signed
-------	-----	----------	----	--------


Copyright Cousins & Cousins Architects.  
 No implied license exists. This drawing should not be used to calculate areas for the purposes of valuation. All dimensions to be checked on site by the contractor and such dimensions to be their responsibility.  
 Do not scale drawings.  
 All work must comply with relevant British Standards and Building Regulations requirements. Drawing errors and omissions to be reported to the architect.

**Cousins & Cousins Architects**  
 Linton House  
 38-41 Highgate Road  
 London NW6 1ET  
 T. 020 7482 4009  
 info@cousinsandcousins.com  
 www.cousinsandcousins.com

Updated Proposal

Abbreviations:

- Ex - Existing
- F-CL - Finished Ceiling Level
- FFL - Finished Floor Level
- MH - Manhole
- PPC - Polyester Powder Coated
- RC - Reinforced Concrete
- RWP - Rain Waterpipe
- SE - Structural Engineer
- SVP - Soil Vent Pipe

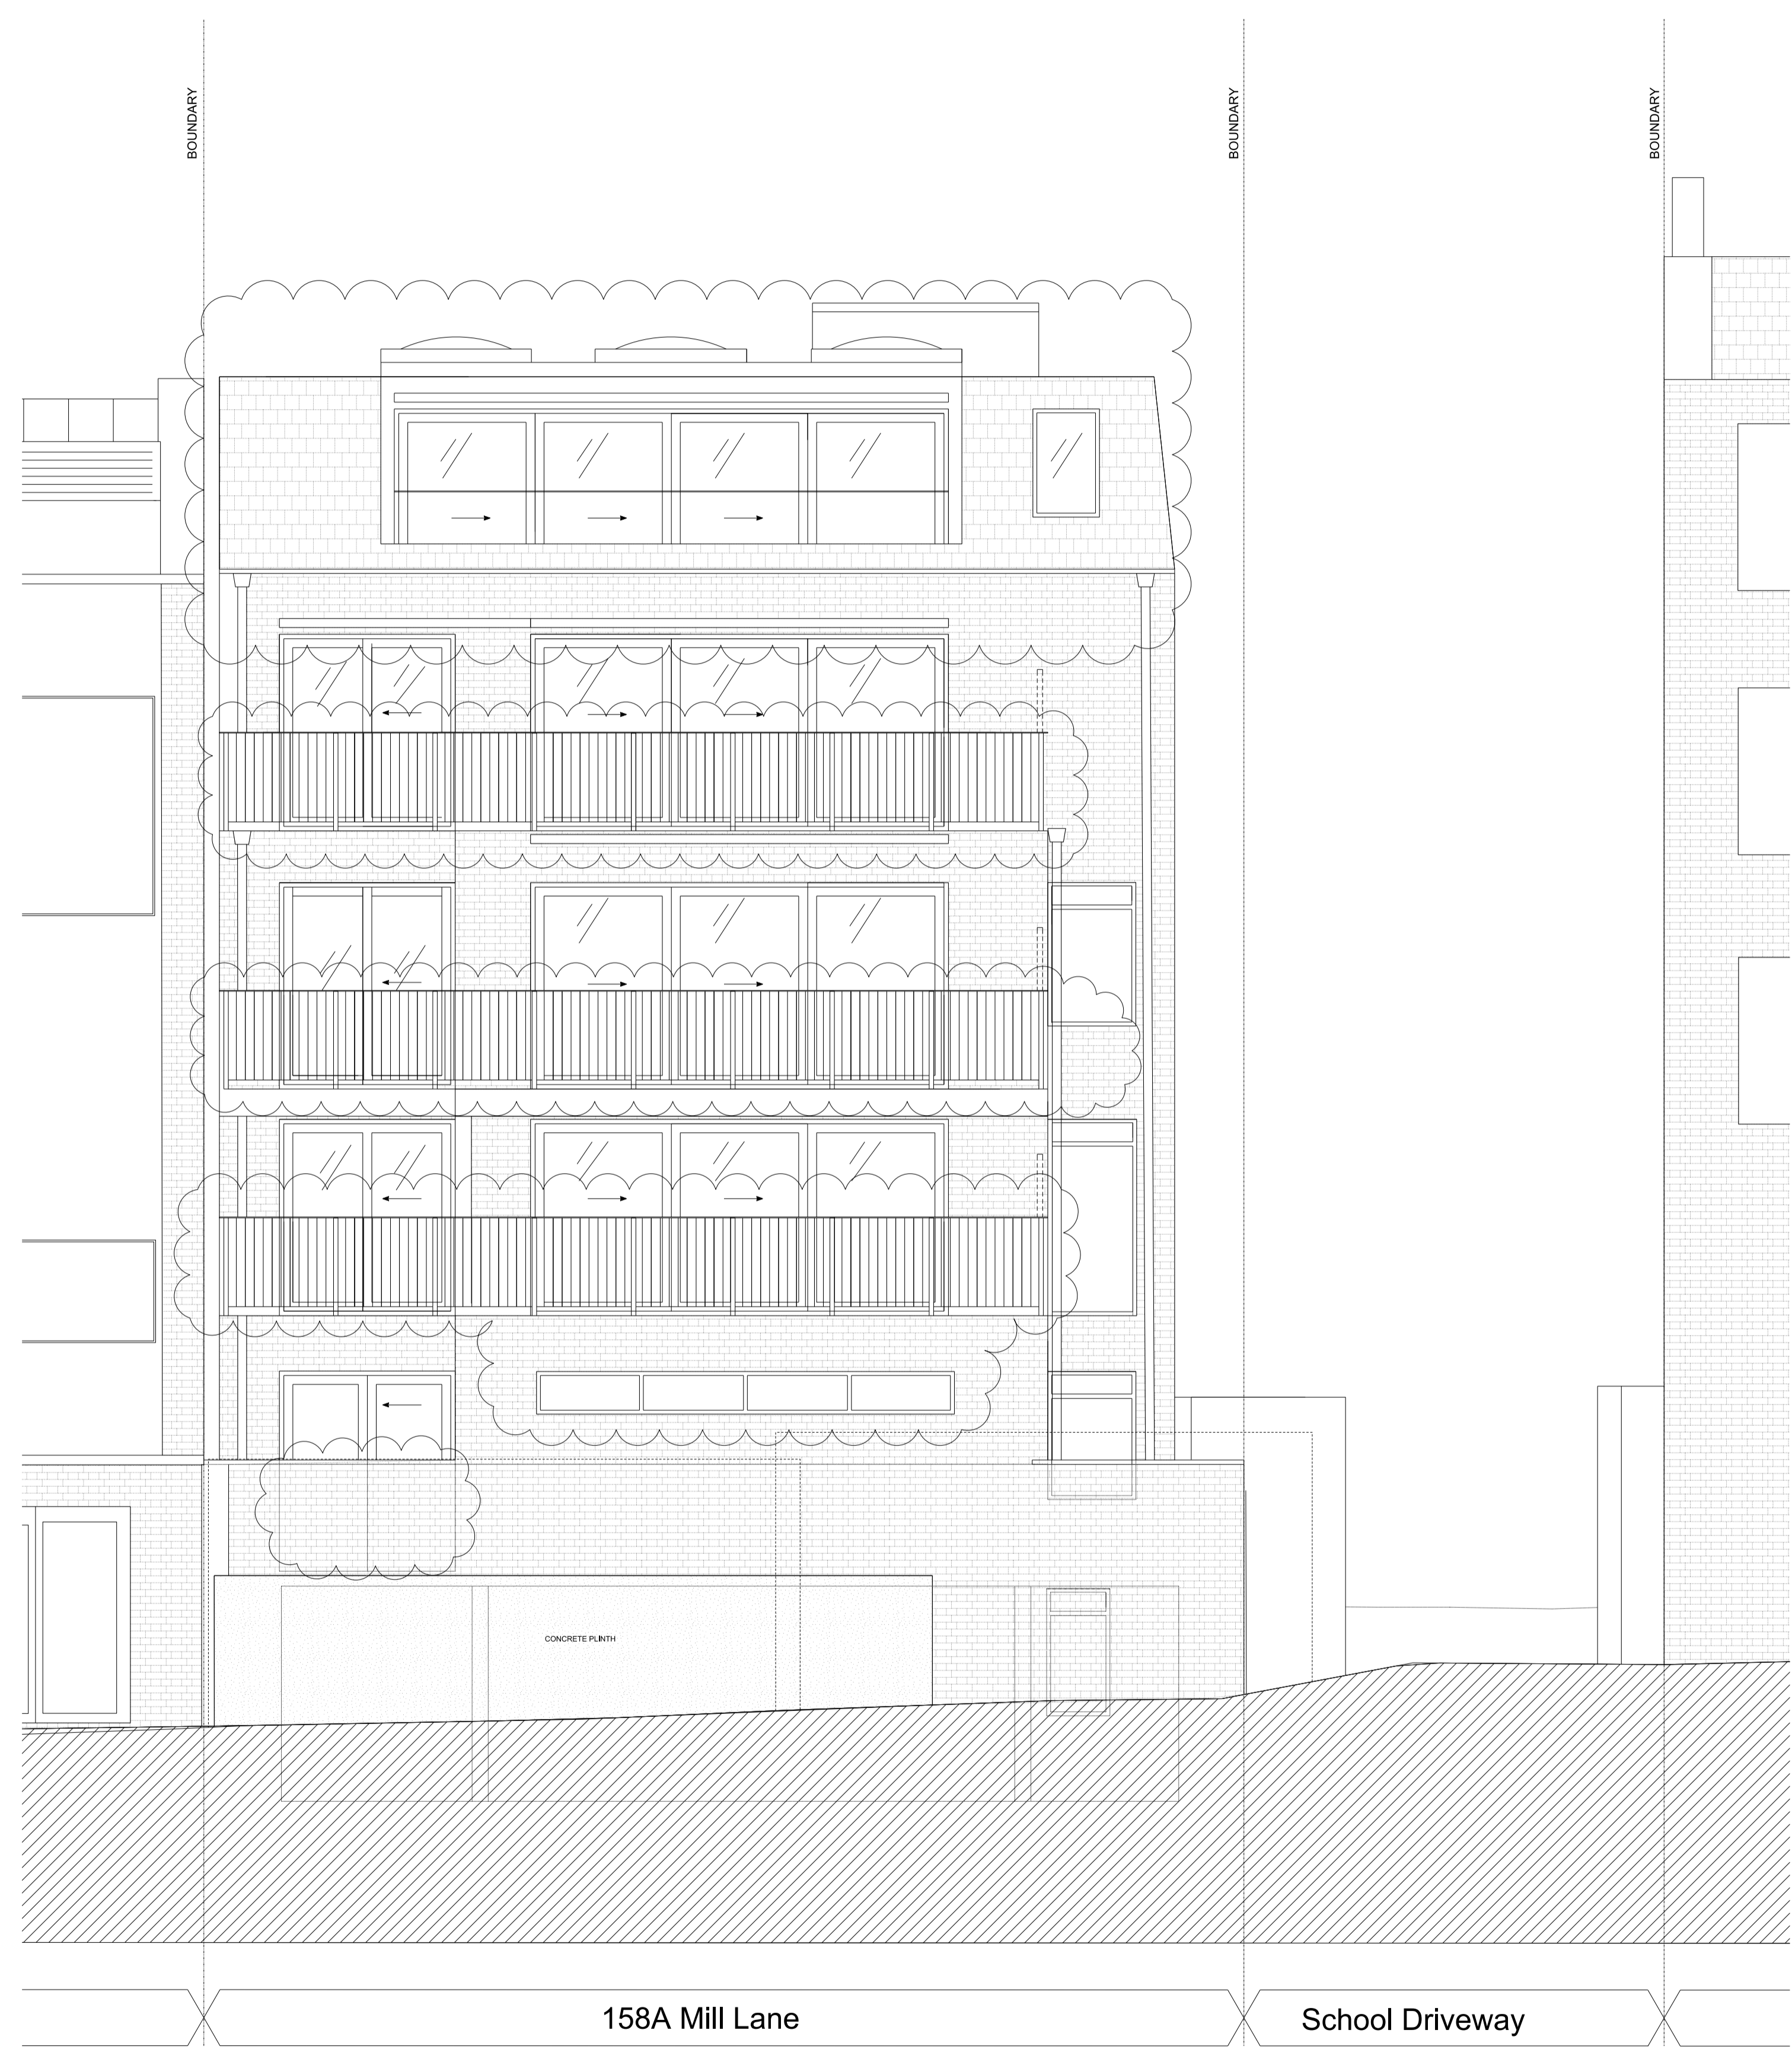

158A Mill Lane  
NEW RESIDENTIAL DEVELOPMENT

School Driveway

Updated Proposal



- Rev C Amendments Issue 27.09.2013
- Rev B Amendments Issue 25.09.2013
- Rev A Planning Issue 07.08.2013

# PLANNING

Project No. **13002**

Client **Suzi Malin**

Date **SEPTEMBER 2013**

Scale **1:50@A1 / 1:100 @ A3**

Project **158a Mill Lane, London NW6 1TF**

Drawing Title: **Proposed Rear Elevation**

Drawing No. **13002\_(P)\_302** Rev. **C**

Drawn	Approved	Signed
AJH	BC	

Copyright Cousins & Cousins Architects.  
No implied license exists. This drawing should not be used to calculate areas for the purposes of valuation. All dimensions to be checked on site by the contractor and such dimensions to be their responsibility.  
Do not scale drawings  
All work must comply with relevant British Standards and Building Regulations requirements. Drawing errors and omissions to be reported to the architect.