




CLARION BUILDING  
CONSULTANTS LIMITED


This drawing remains the property of Clarion Building Consultants Ltd.  
Copying and un-authorised distribution is strictly forbidden without prior  
written consent.

Clarion Building  
Consulting Ltd.  
36 Stirling Road  
St Leonards  
East Sussex  
TN38 9NP  
(01424) 850951


Clarion Building  
Consulting Ltd.  
54a Church Road  
Burgess Hill  
West Sussex  
RH15 9AE  
(01444) 250722

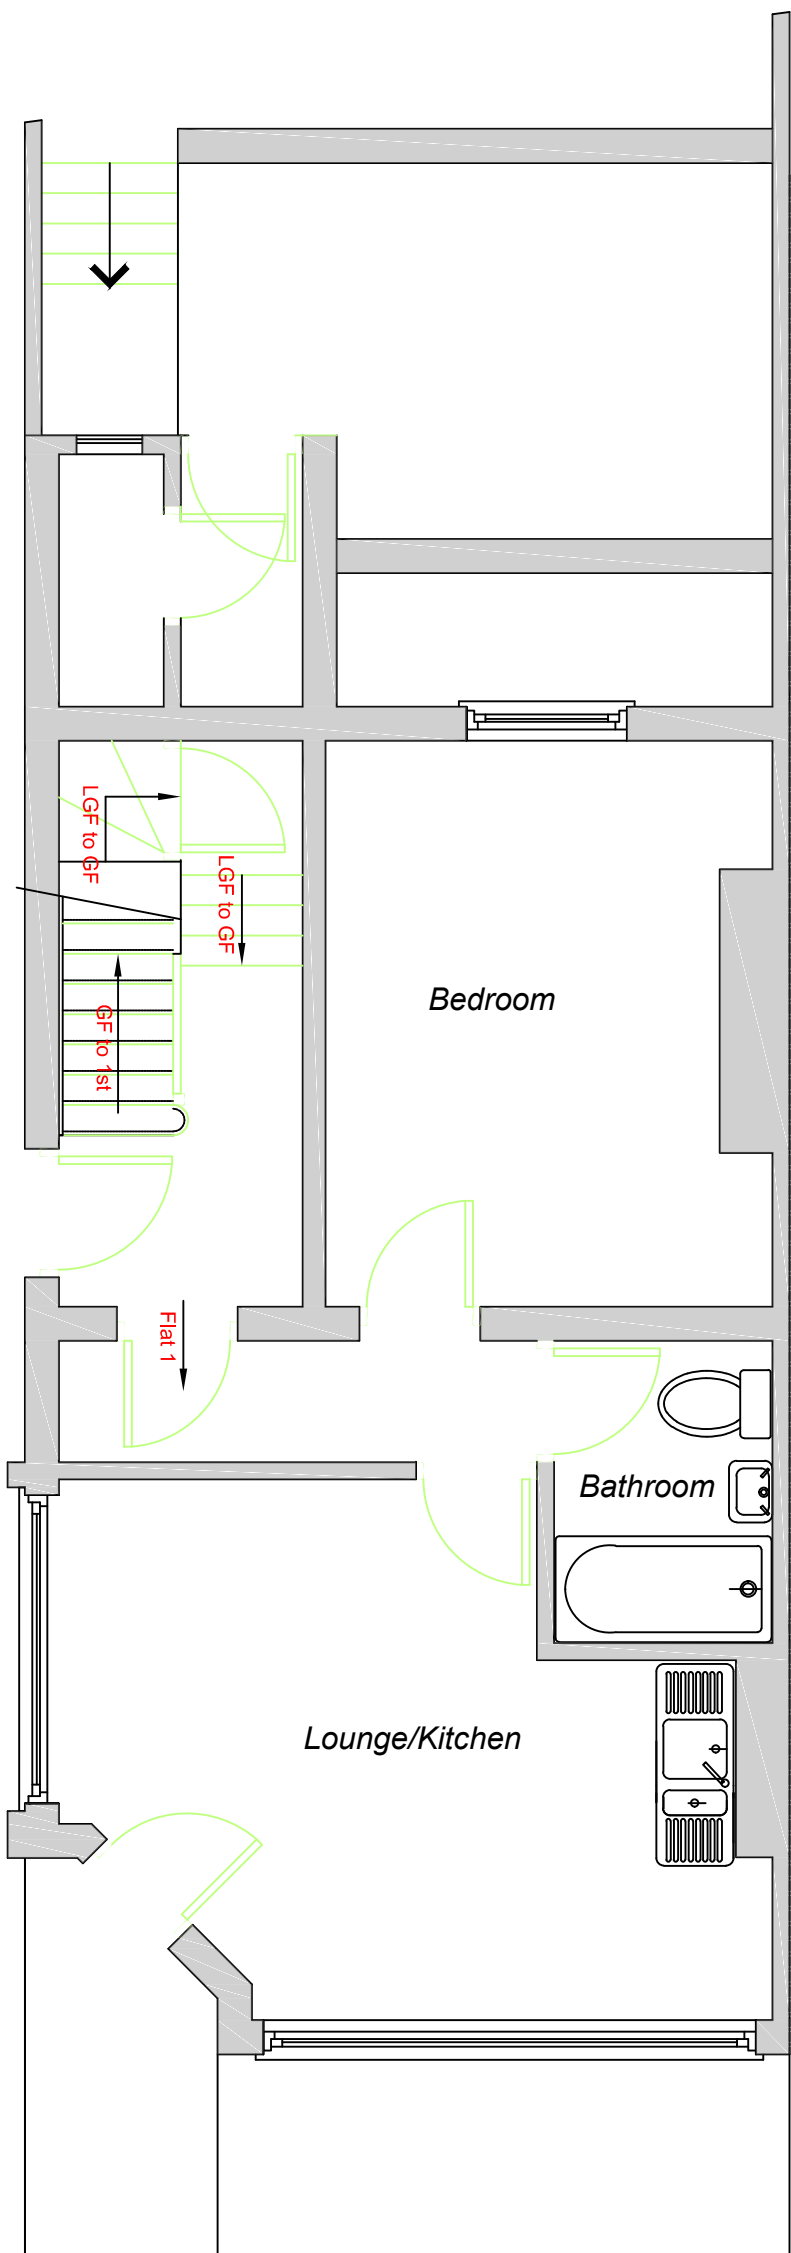


Existing ground floor plan  
No changes required  
Scale 1:50

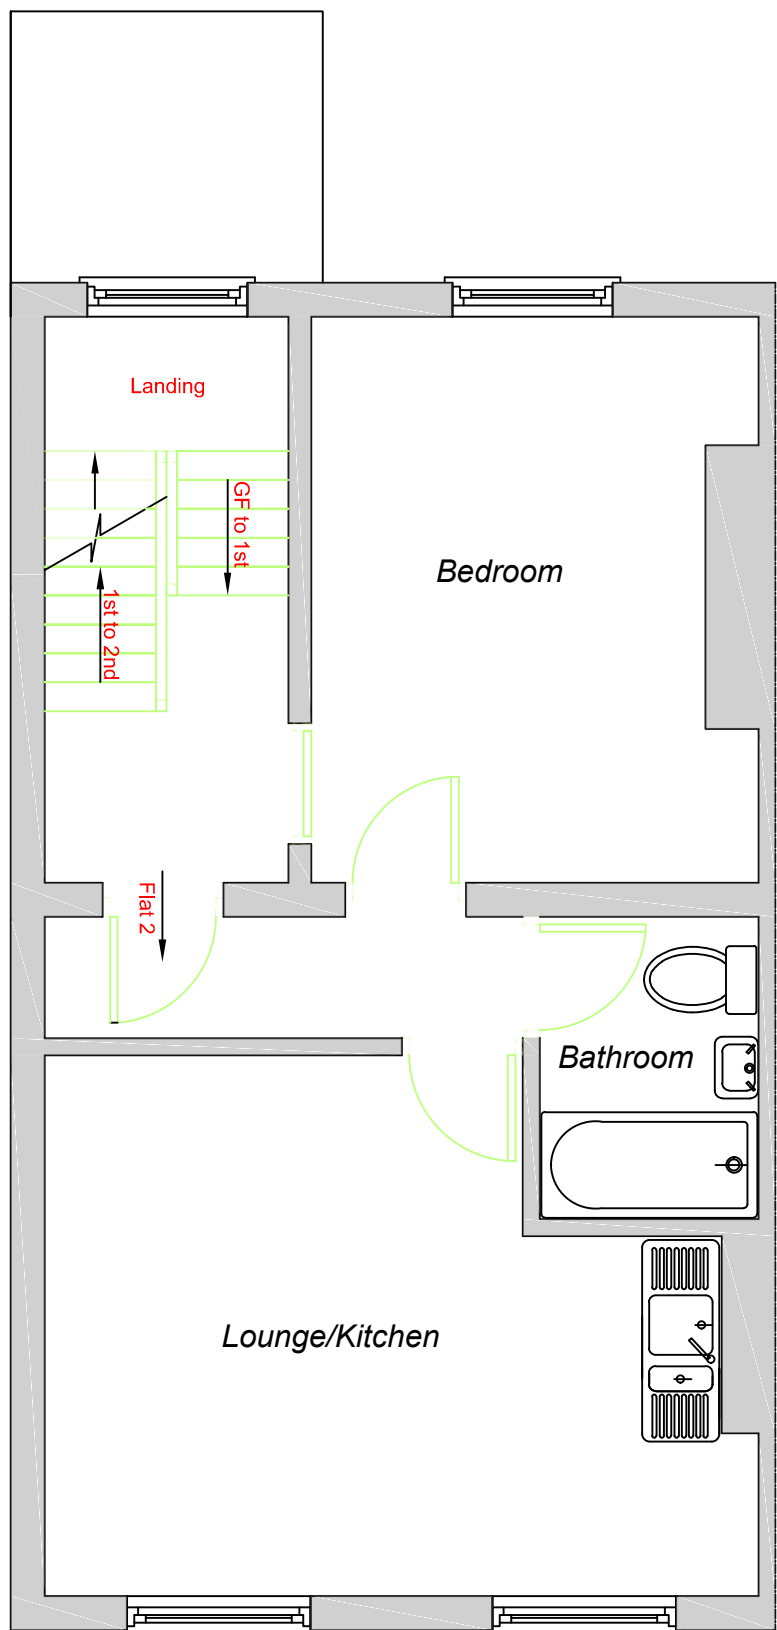


Existing first floor plan  
No changes required  
Scale 1:50

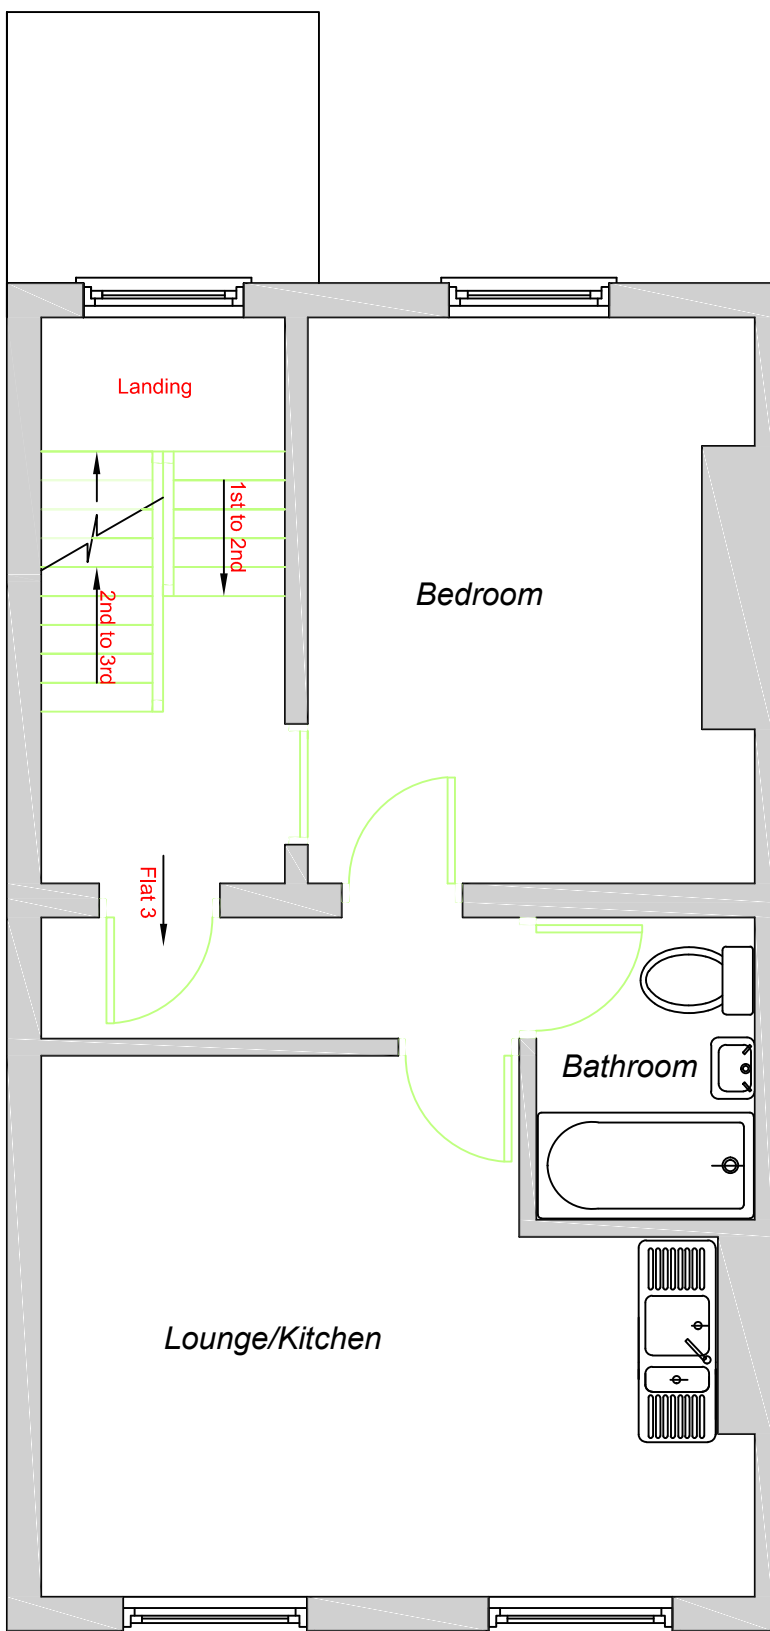


Existing second floor plan  
No changes required  
Scale 1:50

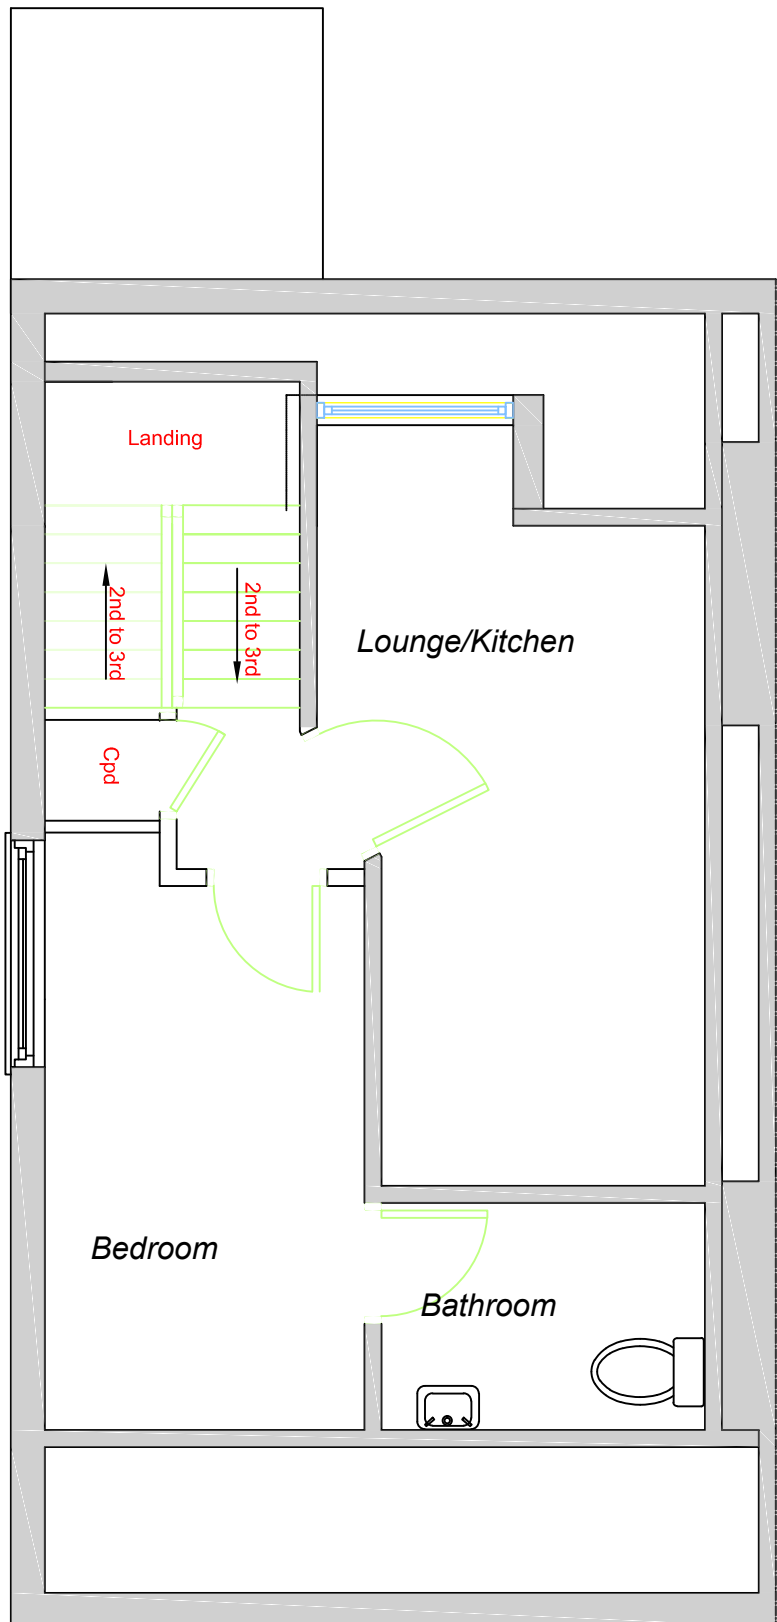

Existing third floor plan  
Scale 1:50

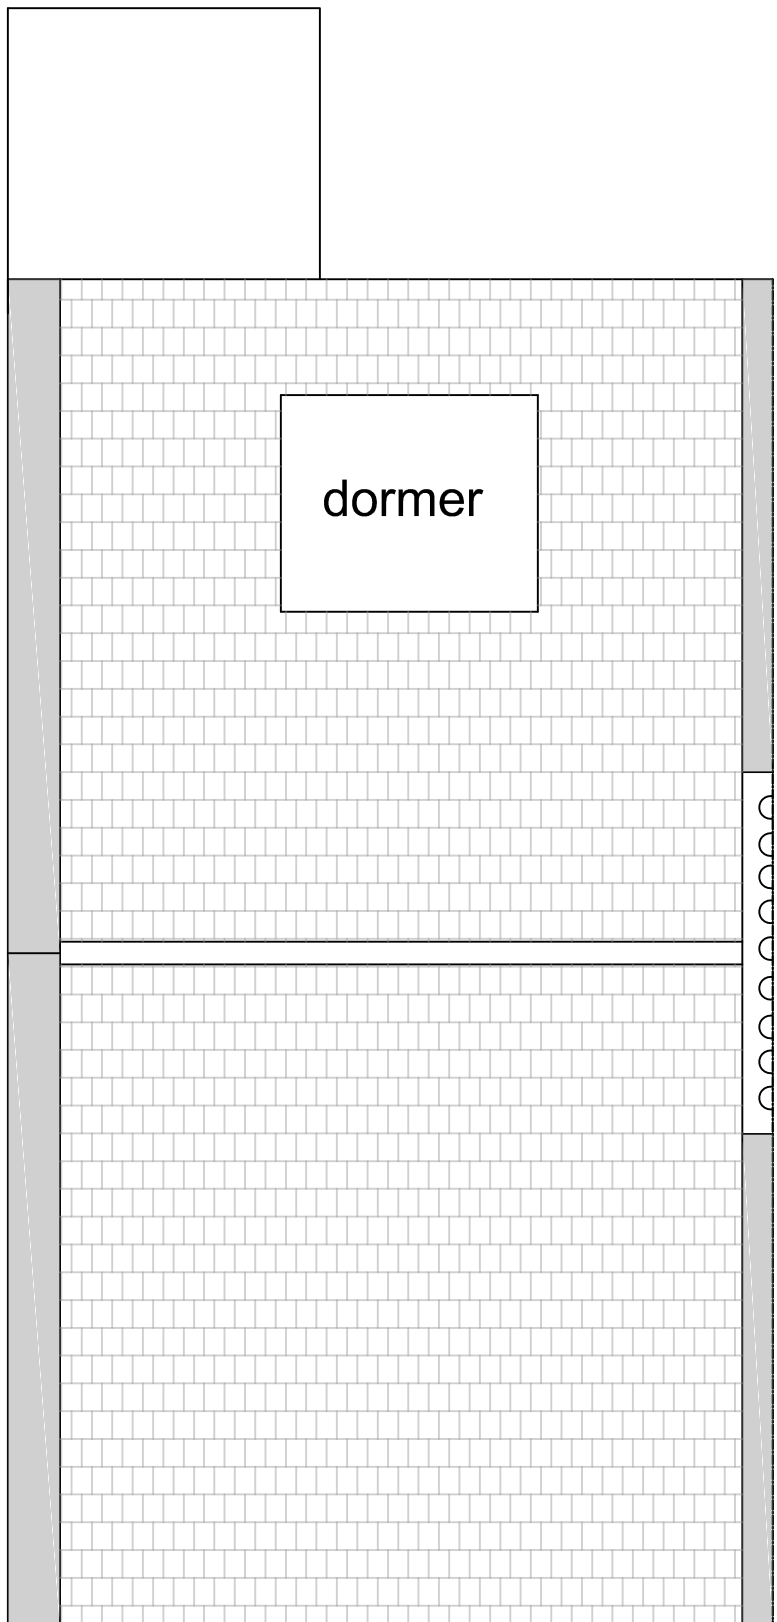

Existing roof plan  
Scale 1:50

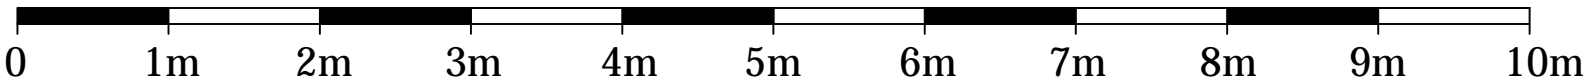

Scale bar 1:50

Annotation provided to rooms  
Revision to existing third floor  
plan - window/partition wall

Revision 3 - Stairs drafted  
clearer and dormer provided to  
existing side elevation  
19-09-13

130407B

35 Swinton Road  
London  
NW1X 9NT

Existing Floor Plans

Project number 130407B

Date 24/09/13

Drawn by A Moore

Checked by

130407B/E1/rev3

Scale 1:50 @ A1