
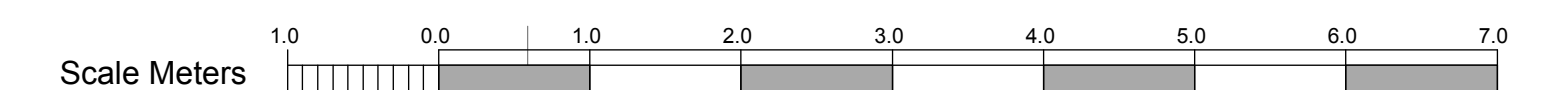


Floors above to remain as in existing approved scheme, see planning application Ref: 2013/0895/P

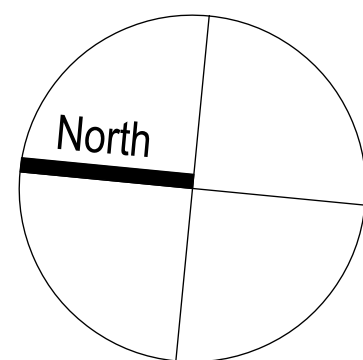

<div>UNDERCOVER</div> <div>ARCHITECTURE LTD</div>	<div>Studio 2</div> <div>6 Regents Park Road</div> <div>London, NW1 7TX</div> <div>T: +44 20 7272 6342</div> <div>E: luke@undercoverarchitecture.com</div>	<div>PROJECT TITLE</div> <div>65 A QUICKSWOOD</div>	<div>DATE</div> <div>24th September 2013</div>	<div>DRAWING TITLE</div> <div>PROPOSED GROUND + UPPER GROUND FLOOR PLAN</div>	<div>PLANNING</div>	<div>This drawing is the copyright of Undercover Architecture Ltd and may not be copied, altered or reproduced in anyway or passed to a third party without written authority. All dimensions are subject to site survey and site verification. Do not scale.</div>
		<div>CLIENT</div> <div>Adam &amp; Juliet Simmonds</div>	<div>SCALE</div> <div>1:50 @ A1 / 1: 100 @ A3</div>	<div>DRAWING N.</div> <div>GA 101</div>	<div>REVISION</div> <div>A</div>	