


01 SECOND FLOOR PLAN
As Approved
PL/663

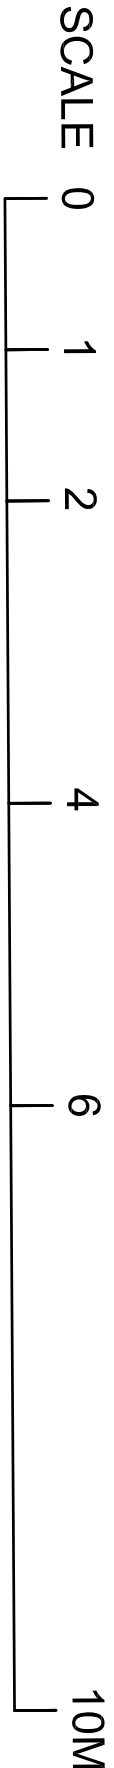

A	20/09/2013	Issued for Planning
REV	ISSUE DATE	REVISION NOTES


GENERAL NOTES

Do not scale. All written dimensions must be checked on site before work commences on site or in shop. Figure dimensions take preference over written dimensions. Where dimensions are given in brackets, they are for reference only. Architect's responsibility.

Any work indicated on this drawing is for guidance purposes only. No responsibility is taken for their accuracy.

All work must be carried out in accordance with the Building Regulations and to the satisfaction of the local authority.

PLANNING

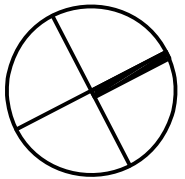

Garnett+Partners LLP
Holborn Hall
195 High Holborn
London WC1V 7BD
Tel: +44 (0)20 7404 7677
Fax: +44 (0)20 7404 6648
mail@garnettpartners.com
www.garnettpartners.com
architects / planners / designers

**GARNETT
+PARTNERS**

CLIENT
The Bedford Estate

PROJECT
40-41 Store Street
London WC1

DRAWING TITLE
Second Floor Plan
As Approved

SCALE 1:50 @ A1 1:100 @ A3	DATE September '13
JOB NO. 764	DWG NO. (PL)663
REV. A	