


This scheme is subject to town planning and all other necessary consents. Dimensions, areas and levels where given are only approximate and subject to site survey.

All dimensions are to be checked on site. Any discrepancies are to be reported to this Agent before work commences. Figured dimensions only are to be taken from this drawing.


This drawing is to be read in conjunction with all relevant consultants' and/or specialists' drawings/documents and any discrepancies or variations are to be notified to this Agent.

NOTES

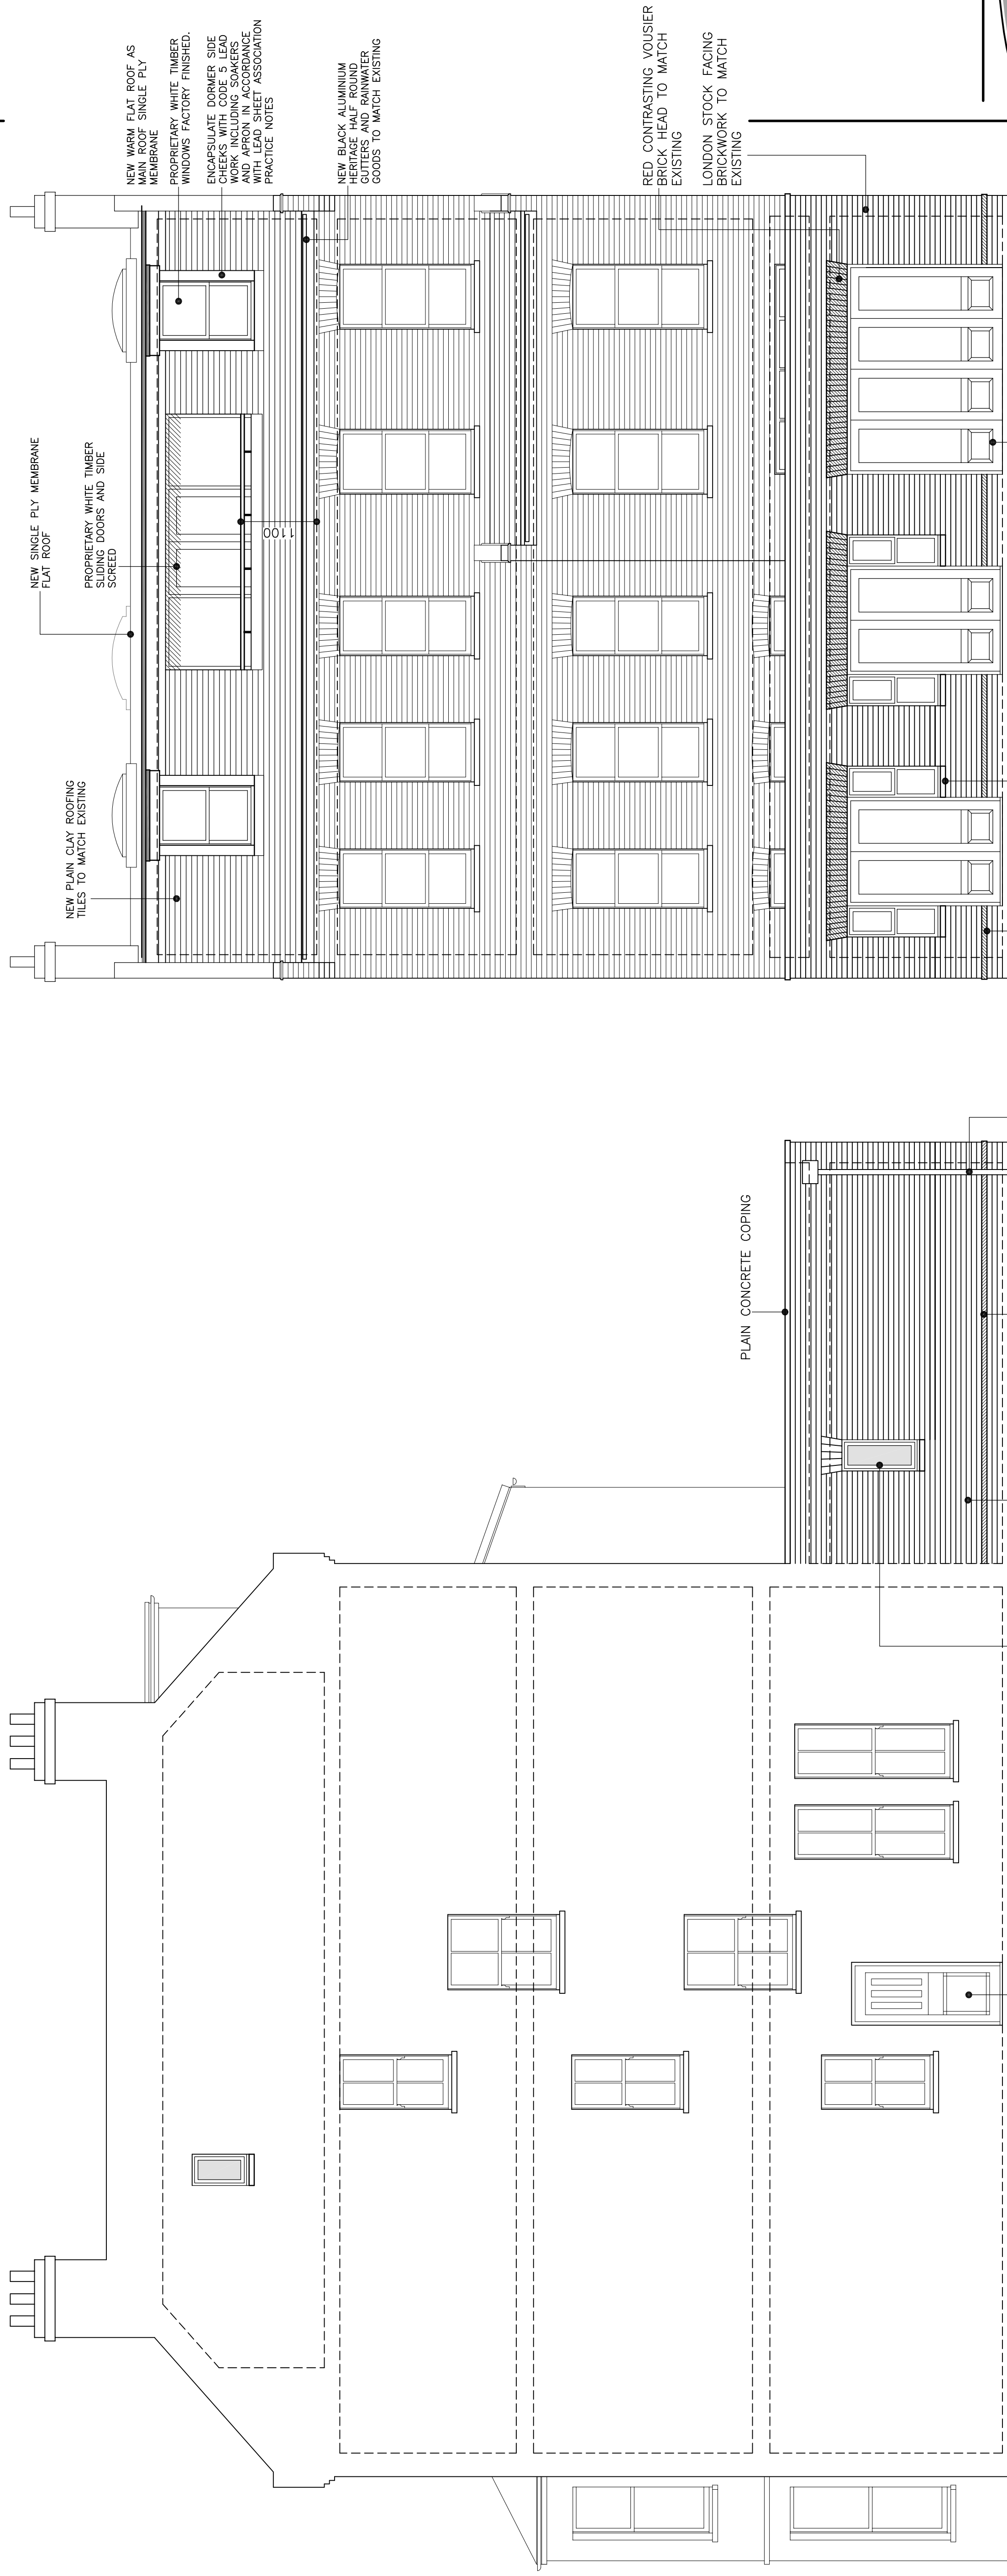

PROPOSED SIDE (EAST) ELEVATION
SCALE 1:50

PROPOSED REAR (NORTH) ELEVATION
SCALE 1:50

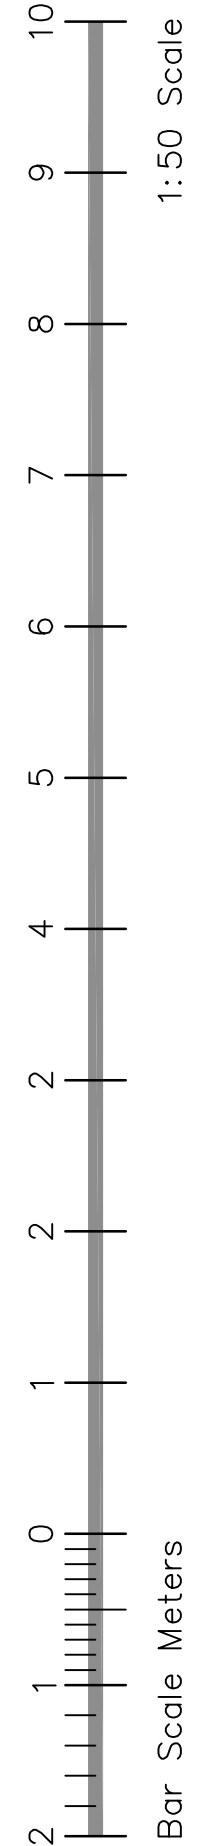

Bale House CAD Ltd
Architectural Services

4 Bale Close, Bexhill-on-Sea, E.Sussex
TN39 4JT
Tel 01424 843040 E-Mail: gary@balehousecad.co.uk
www.balehousecad.co.uk

Client: **Mr & Mrs A. Charlton**
Address: **80 Greencroft Gardens
London
NW6 3JQ**

Title: **Proposed North and East Elevations**
New Extension with Conversion to form 2 additional dwellings

scale: **1=50 @ A1** date: **24.10.2012** Signed: _____

drawing number: **P-242-08**