

These plans and specifications prepared by Brian O'Reilly Architects as instruments of professional service shall remain the property of Brian O'Reilly Architects.

These plans may not be copied or re-used without the express written consent of Brian O'Reilly Architects. The use of these plans for construction is permitted only when specifically released for construction reference by a dated authorised signature.

These plans are project and site specific and shall only be used for their intended purpose unless otherwise permitted by written consent of Brian O'Reilly Architects.

09.08.2013- APPROVED  
BY PLANNING AUTHORITY

project  
2 WESTVIEW / SWAIN'S LANE

drawing  
EXISTING SITE PLAN


number	date
326-104-E	09.08.2013
scale	revision
1:500@A3	-

**BRIAN O'REILLY ARCHITECTS**  
The Studio 31 Oval Road LONDON NW1 7EA  
Tel: +44 (0)20 7267 0300  
www.brianoreillyarchitects.com  
mail@brianoreillyarchitects.com

These plans and specifications prepared by Brian O'Reilly Architects as instruments of professional service shall remain the property of Brian O'Reilly Architects.

These plans may not be copied or re-used without the express written consent of Brian O'Reilly Architects. The use of these plans for construction is permitted only when specifically released for construction reference by a dated authorised signature.

These plans are project and site specific and shall only be used for their intended purpose unless otherwise permitted by written consent of Brian O'Reilly Architects.

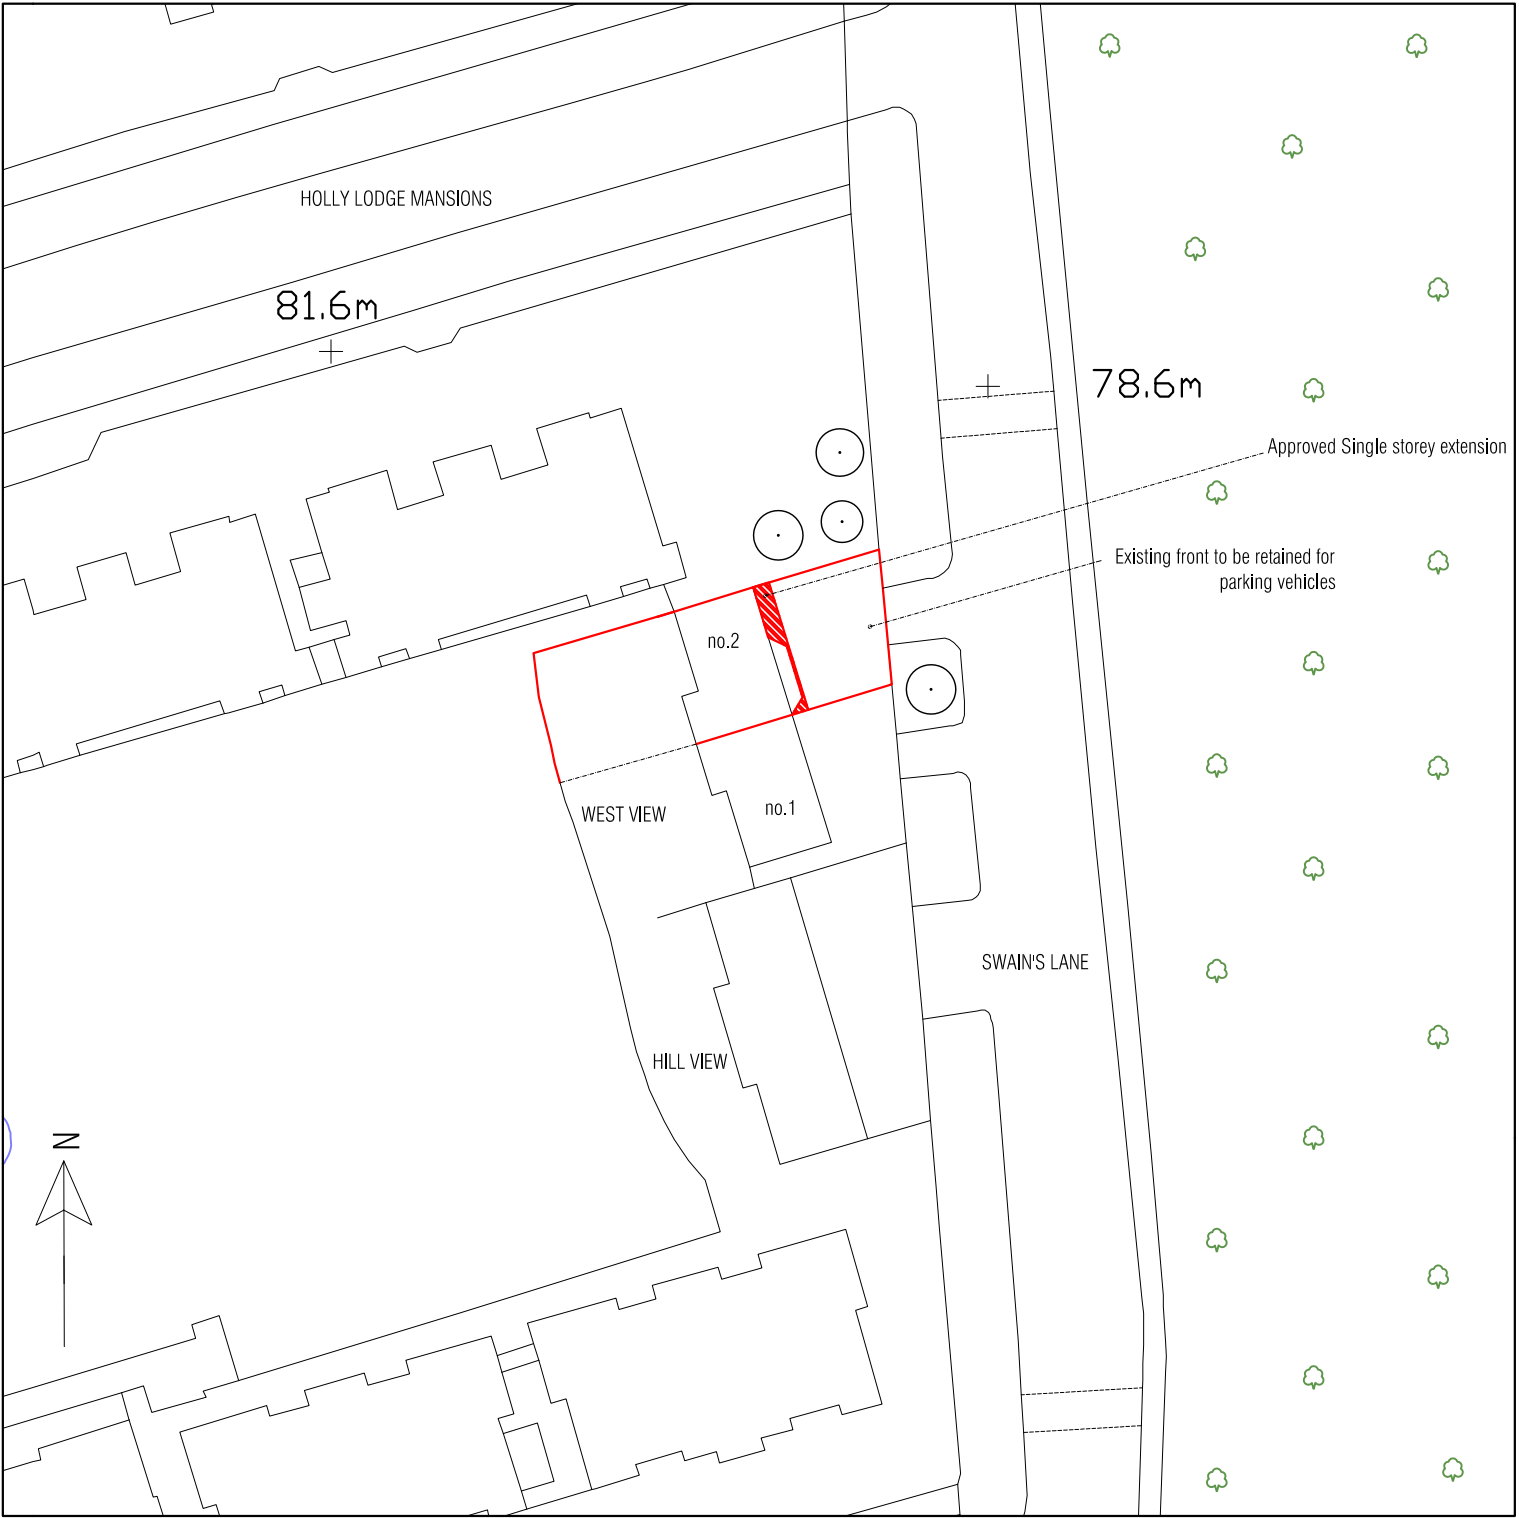

09.08.2013- APPROVED  
BY PLANNING AUTHORITY


project  
2 WESTVIEW / SWAINS LANE


drawing  
LOCATION PLAN

number	date
326-105-E	09.08.2013
scale	revision
1:500@A3	-

**BRIAN O'REILLY ARCHITECTS**  
The Studio 31 Oval Road LONDON NW1 7EA  
Tel: +44 (0)20 7267 0300  
www.brianoreillyarchitects.com  
mail@brianoreillyarchitects.com

01 LOCATION PLAN  
320 SCALE 1:500

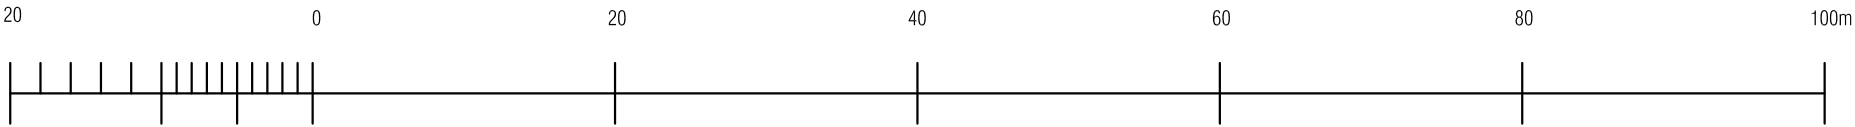

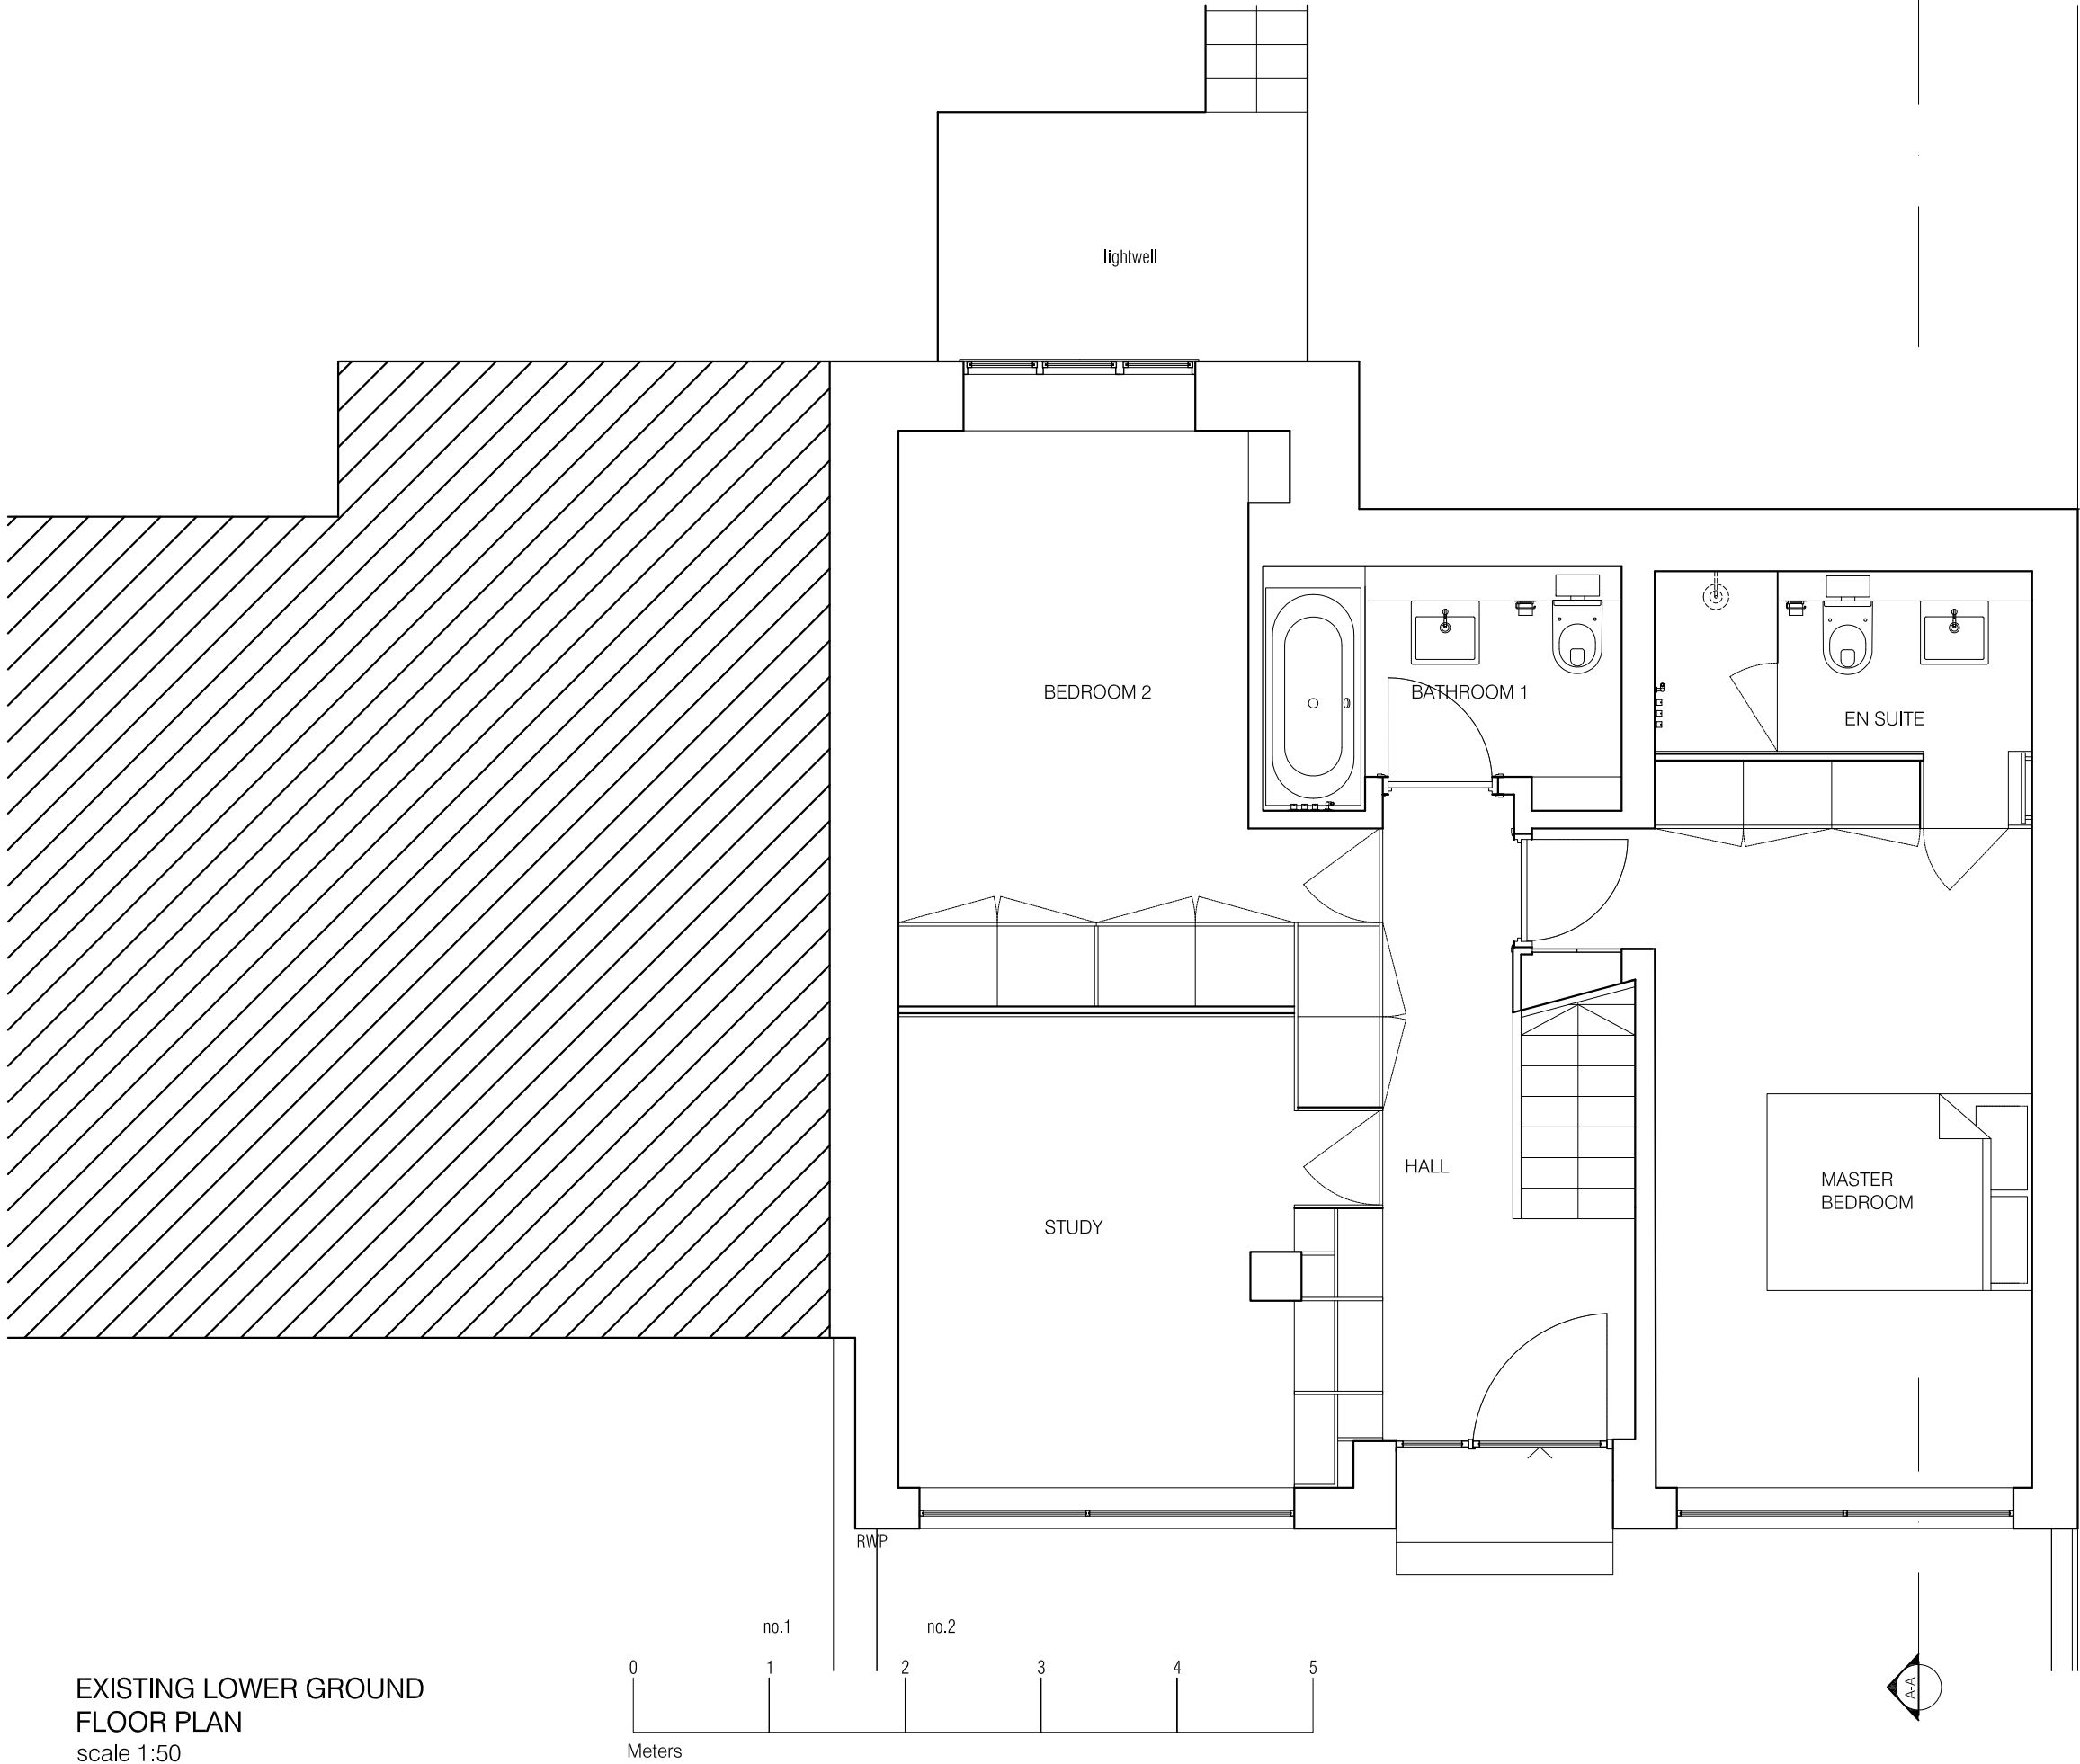

EXISTING LOWER GROUND  
FLOOR PLAN  
scale 1:50

These plans and specifications prepared by Brian O'Reilly Architects as instruments of professional service shall remain the property of Brian O'Reilly Architects.  
These plans may not be copied or reused without the express written consent of Brian O'Reilly Architects. The use of these plans for construction is prohibited and when specifically released for construction reference to a dated, authorized signature.  
These plans are project and site specific and shall only be used for their intended purpose unless otherwise permitted by written consent of Brian O'Reilly Architects.

HOLLY LODGE MANSIONS


09.08.2013- APPROVED  
BY PLANNING AUTHORITY

project  
2 WESTVIEW / SWAINS LANE

drawing  
AS APPROVED LOWER  
GROUND FLOOR PLAN

number	date
326-100-E	09.08.2013
scale	revision
1:50@A3	-

**BRIAN O'REILLY ARCHITECTS**  
The Studio 31 Oval Road LONDON NW1 7EA  
Tel: +44 (0)20 7267 0300  
www.brianoreillyarchitects.com  
mail@brianoreillyarchitects.com

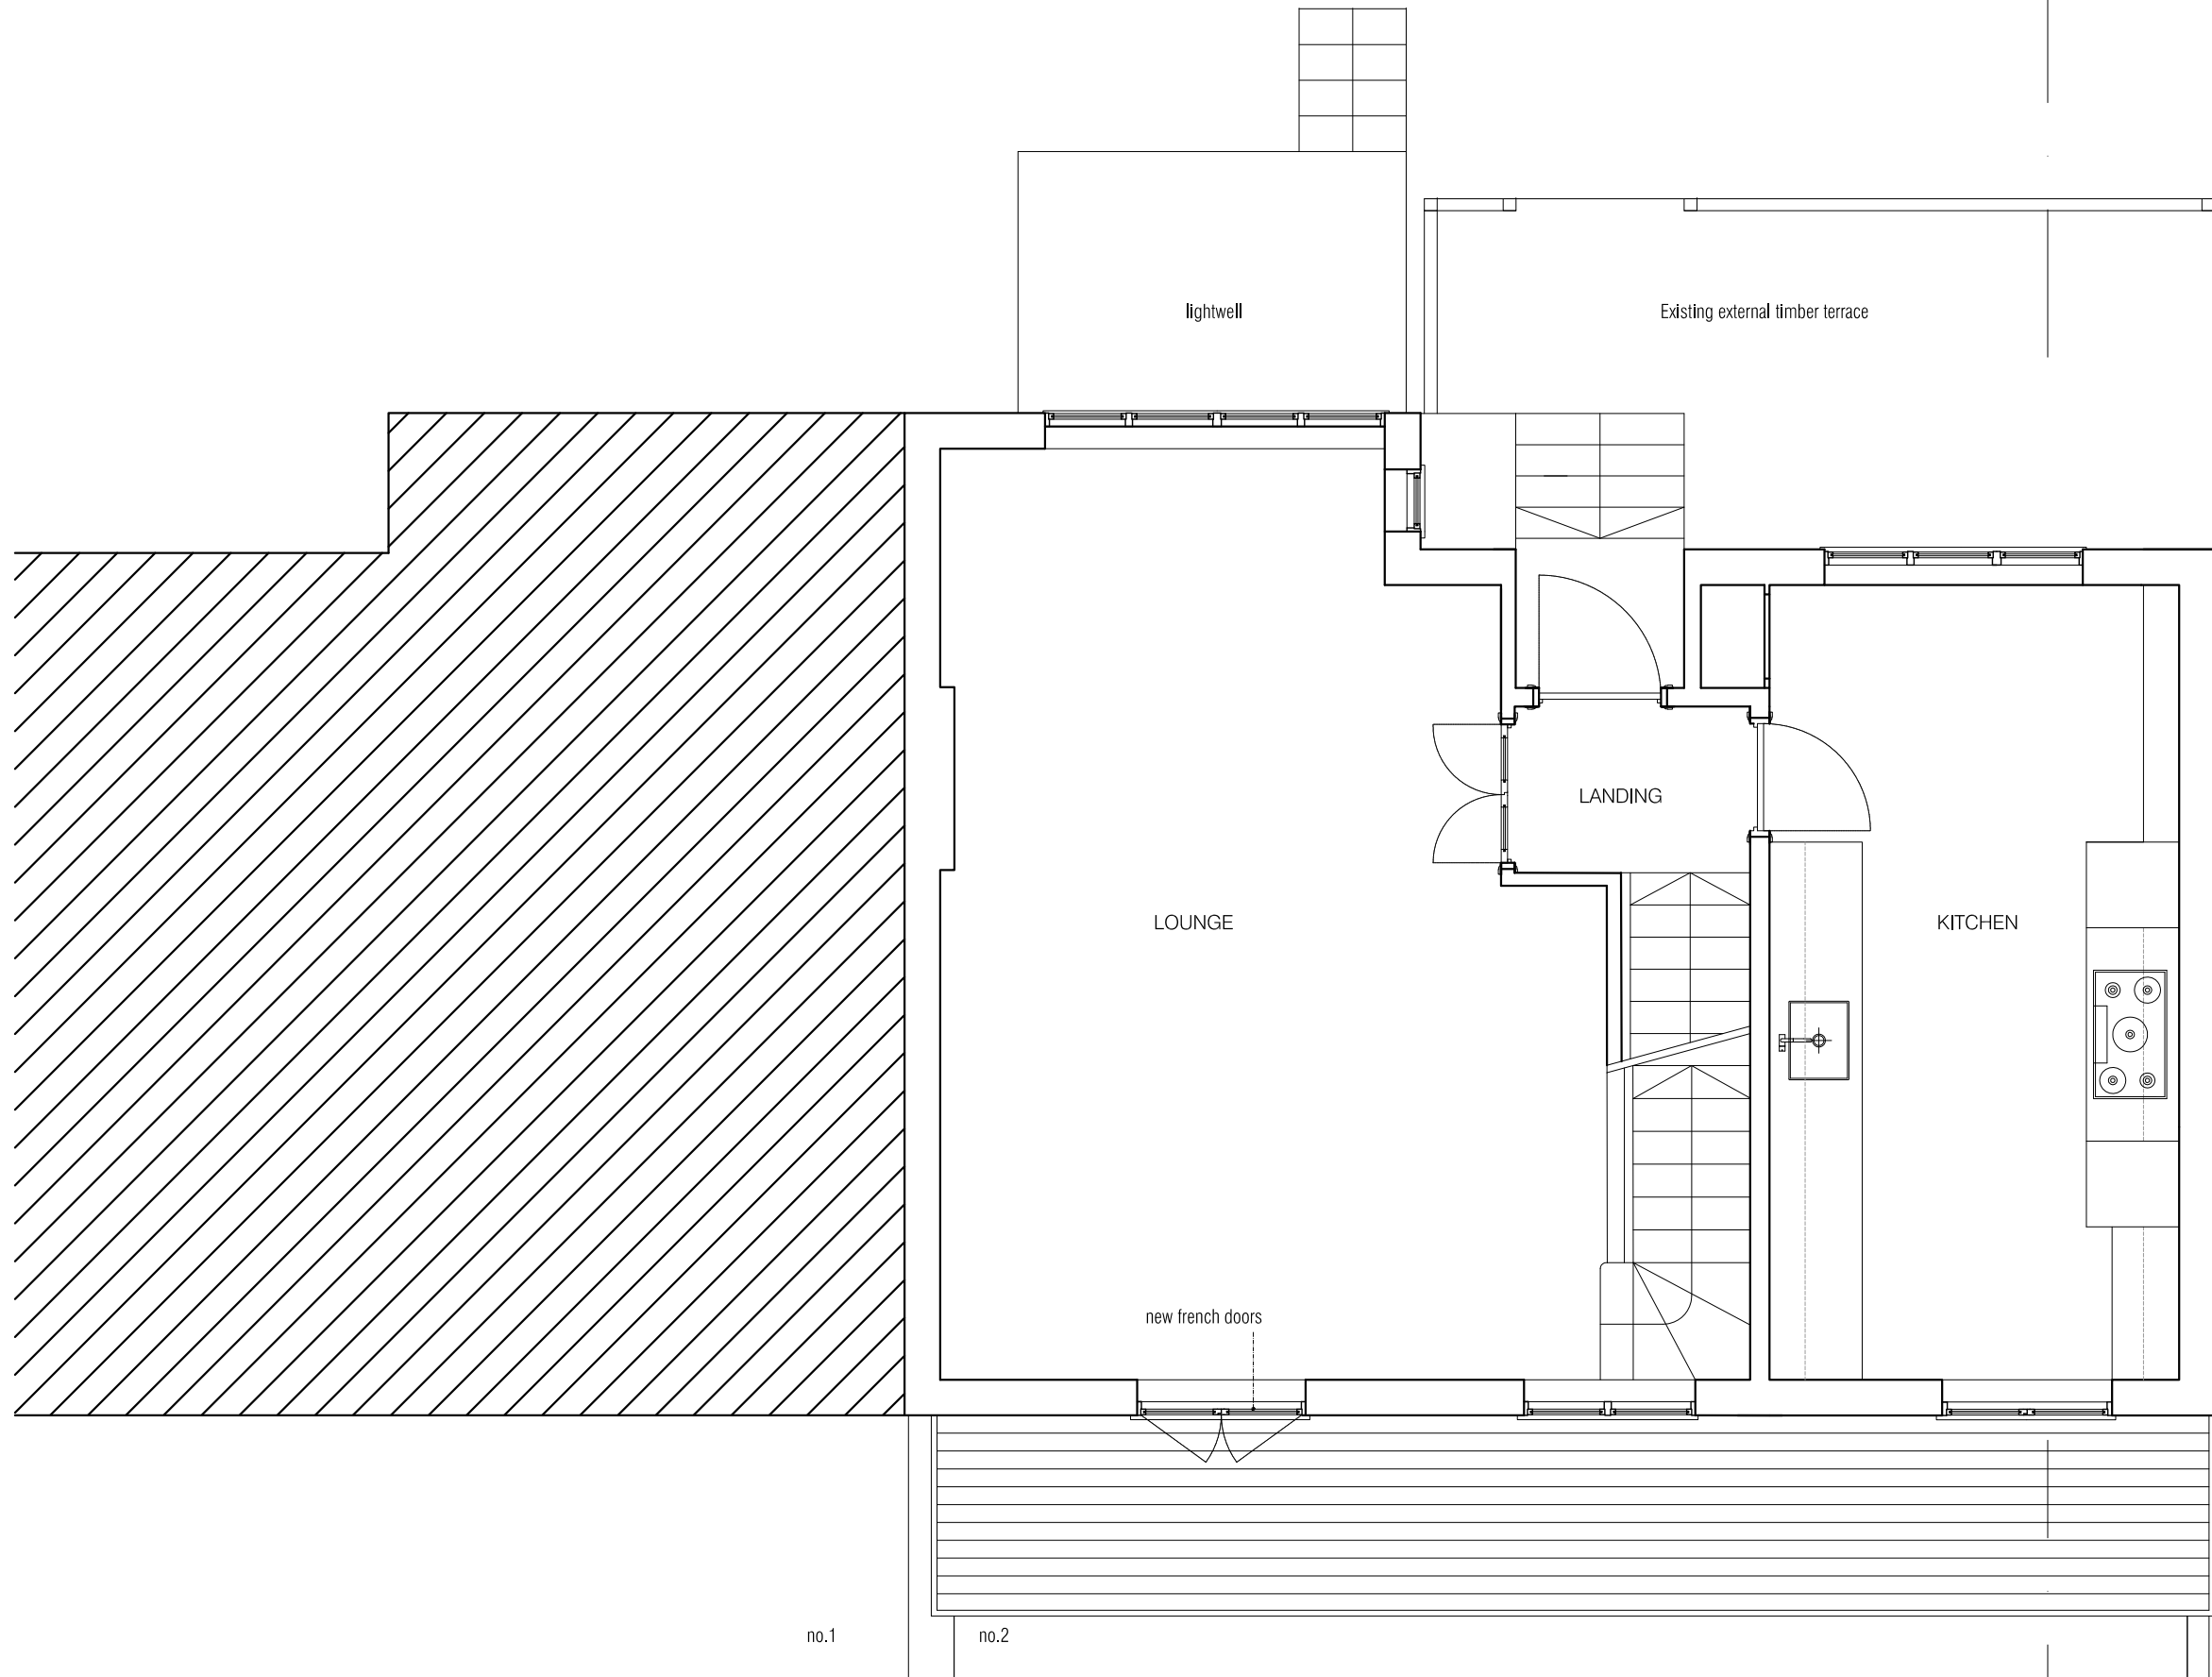

These plans and specifications prepared by Brian O'Reilly Architects as instruments of professional service shall remain the property of Brian O'Reilly Architects.  
These plans may not be copied or reused without the express written consent of Brian O'Reilly Architects. The use of these plans for construction is permitted only when specifically released for construction reference by a dated authorized signature.  
These plans are project and site specific and shall only be used for their intended purpose unless otherwise permitted by written consent of Brian O'Reilly Architects.

HOLLY LODGE MANSIONS

09.08.2013- APPROVED  
BY PLANNING AUTHORITY


project  
2 WESTVIEW / SWAINS LANE


drawing  
AS APPROVED GROUND FLOOR  
PLAN

number	date
326-101-E	09.08.2013
scale	revision
1:50@A3	-

**BRIAN O'REILLY ARCHITECTS**  
The Studio 31 Oval Road LONDON NW1 7EA  
Tel: +44 (0)20 7267 0300  
www.brianoreillyarchitects.com  
mail@brianoreillyarchitects.com

EXISTING GROUND FLOOR PLAN  
scale 1:50

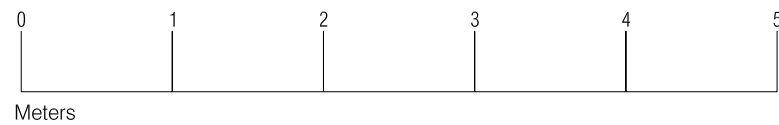

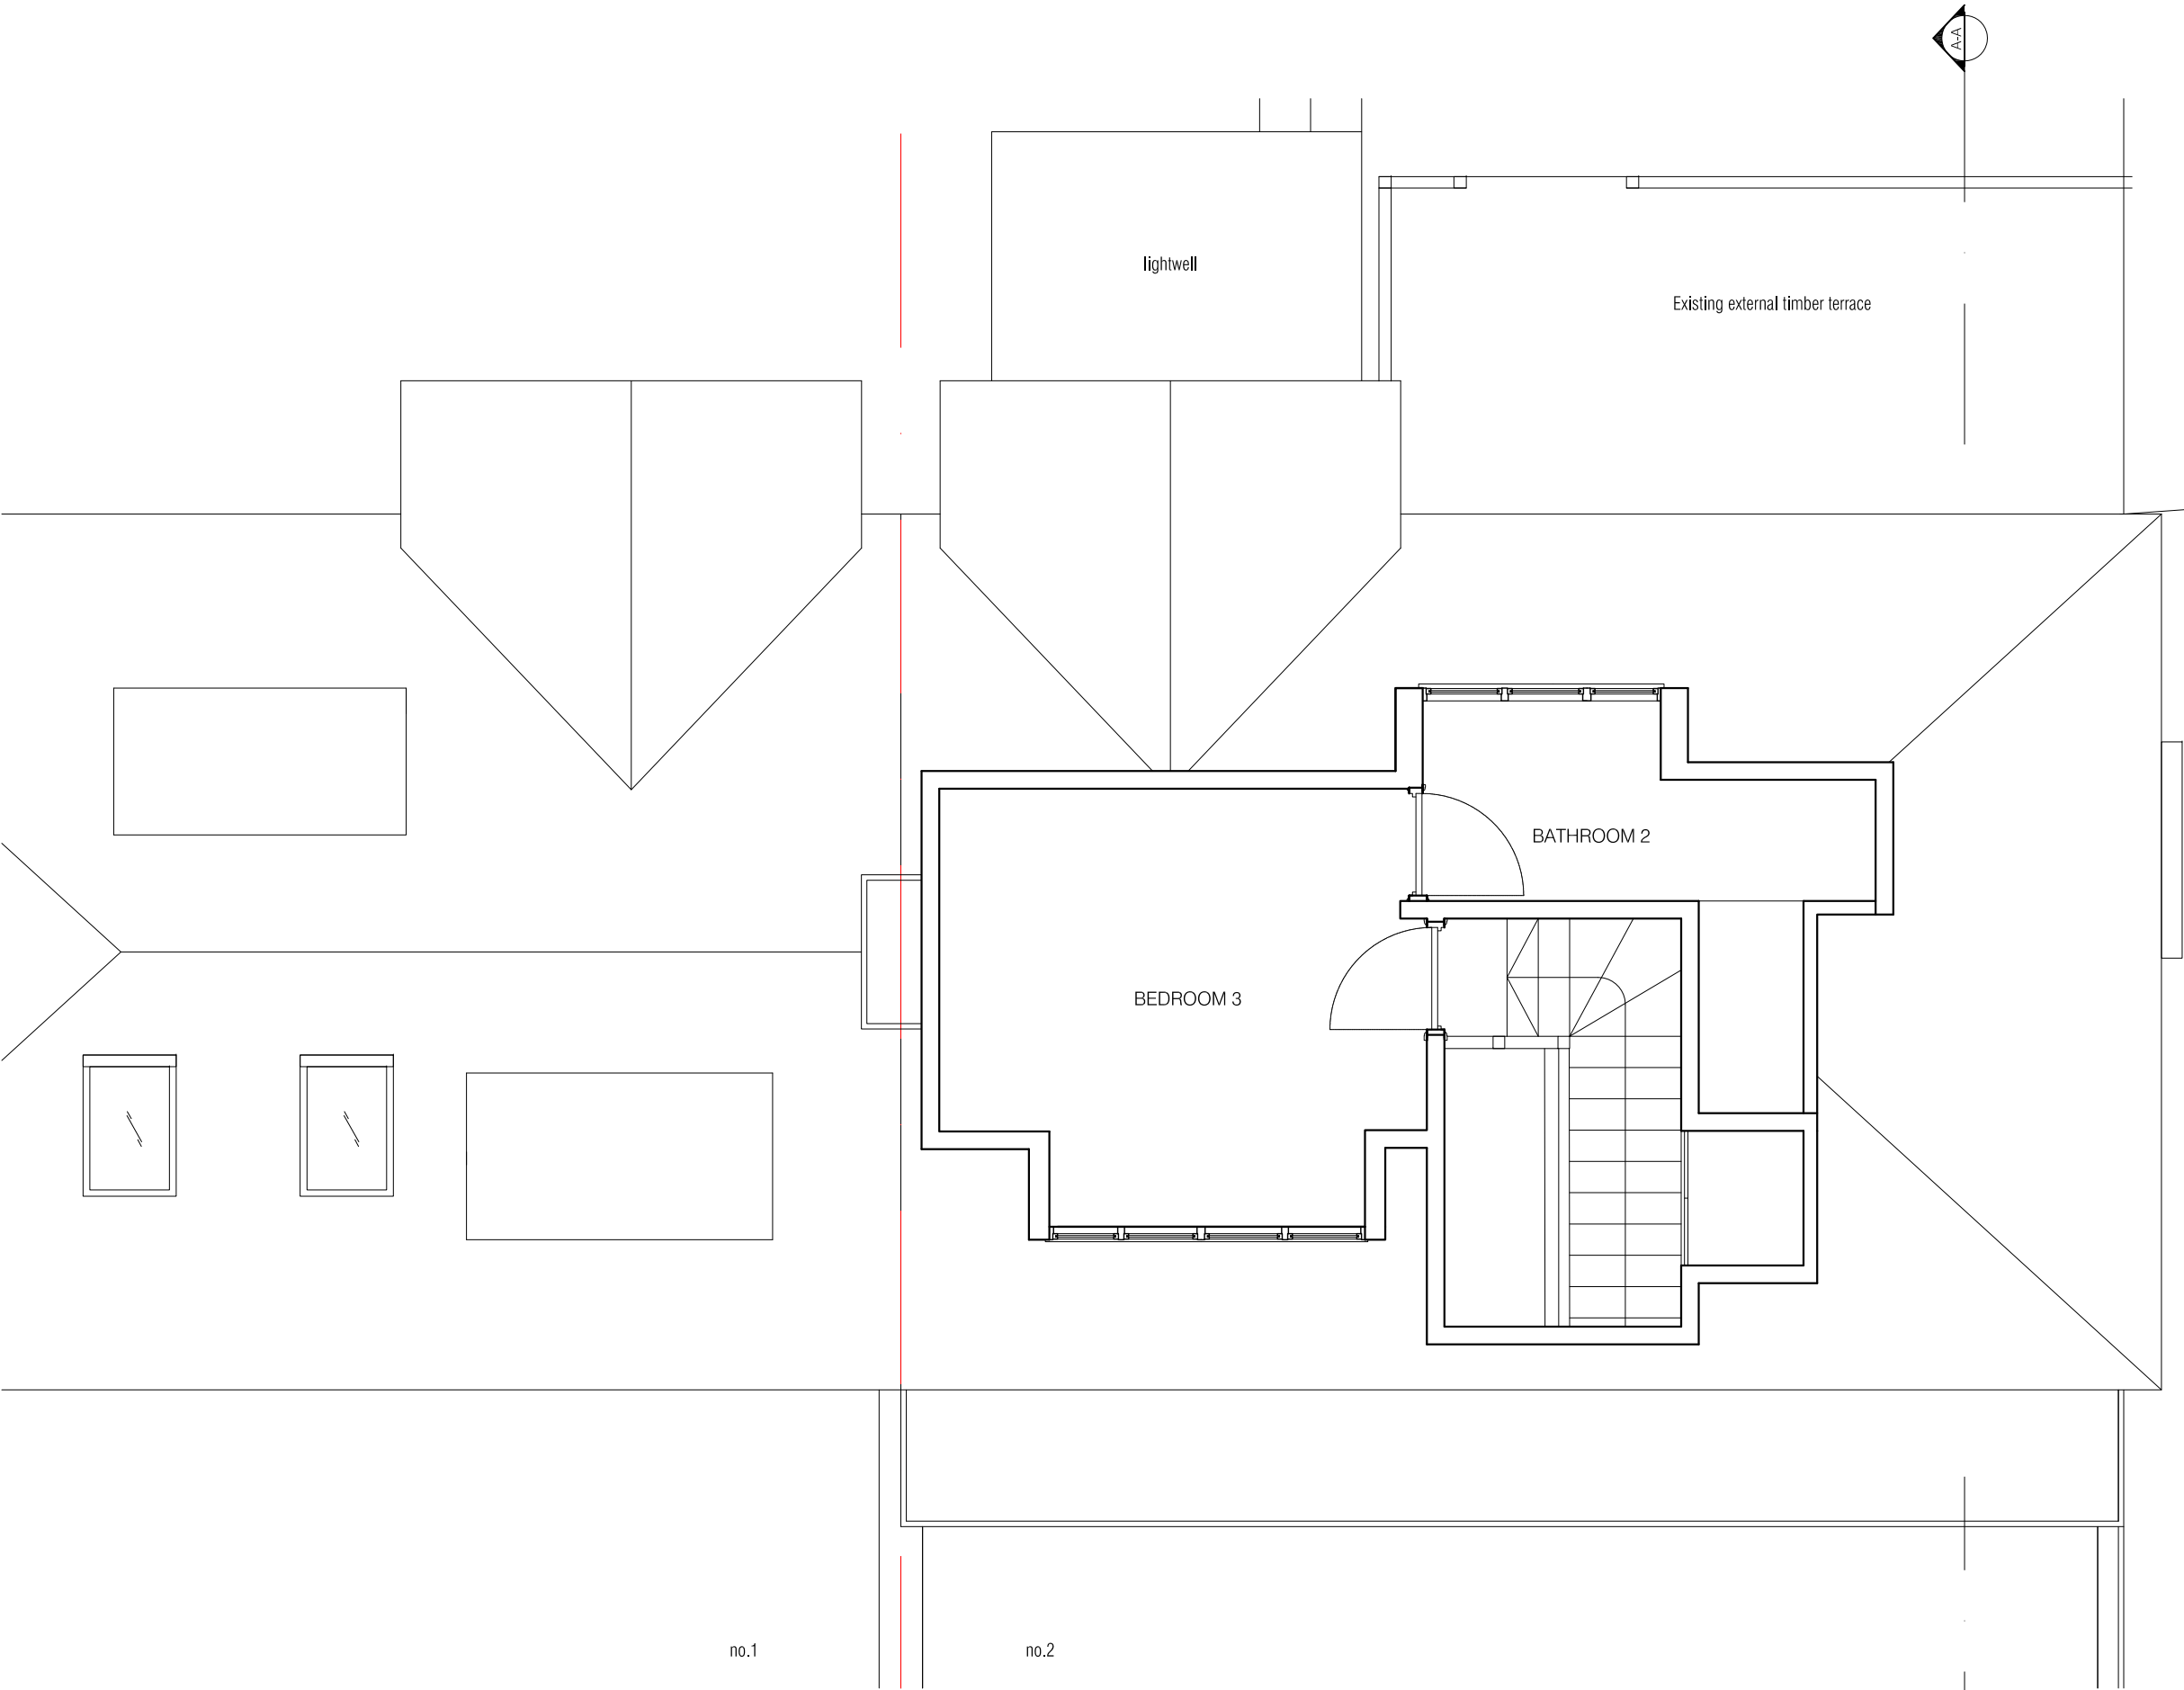

These plans and specifications prepared by Brian O'Reilly Architects as architects or professional services shall remain the property of Brian O'Reilly Architects.

These plans may not be copied or reused without the express written consent of Brian O'Reilly Architects. The use of these plans for construction is permitted only when specifically released for construction reference to a dated authorized signature.

These plans are project and site specific and shall only be used for the intended purpose unless otherwise permitted by written consent of Brian O'Reilly Architects.

HOLLY LODGE MANSIONS

09.08.2013- APPROVED  
BY PLANNING AUTHORITY


project  
2 WESTVIEW / SWAINS LANE


drawing  
EXISTING FIRST FLOOR  
PLAN

number	date
326-102-E	09.08.2013
scale	revision
1:50@A3	-

**BRIAN O'REILLY ARCHITECTS**  
The Studio 31 Oval Road LONDON NW1 7EA  
Tel: +44 (0)20 7267 0300  
www.brianoreillyarchitects.com  
mail@brianoreillyarchitects.com

EXISTING FIRST FLOOR PLAN  
scale 1:50

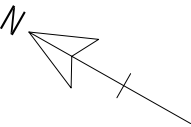

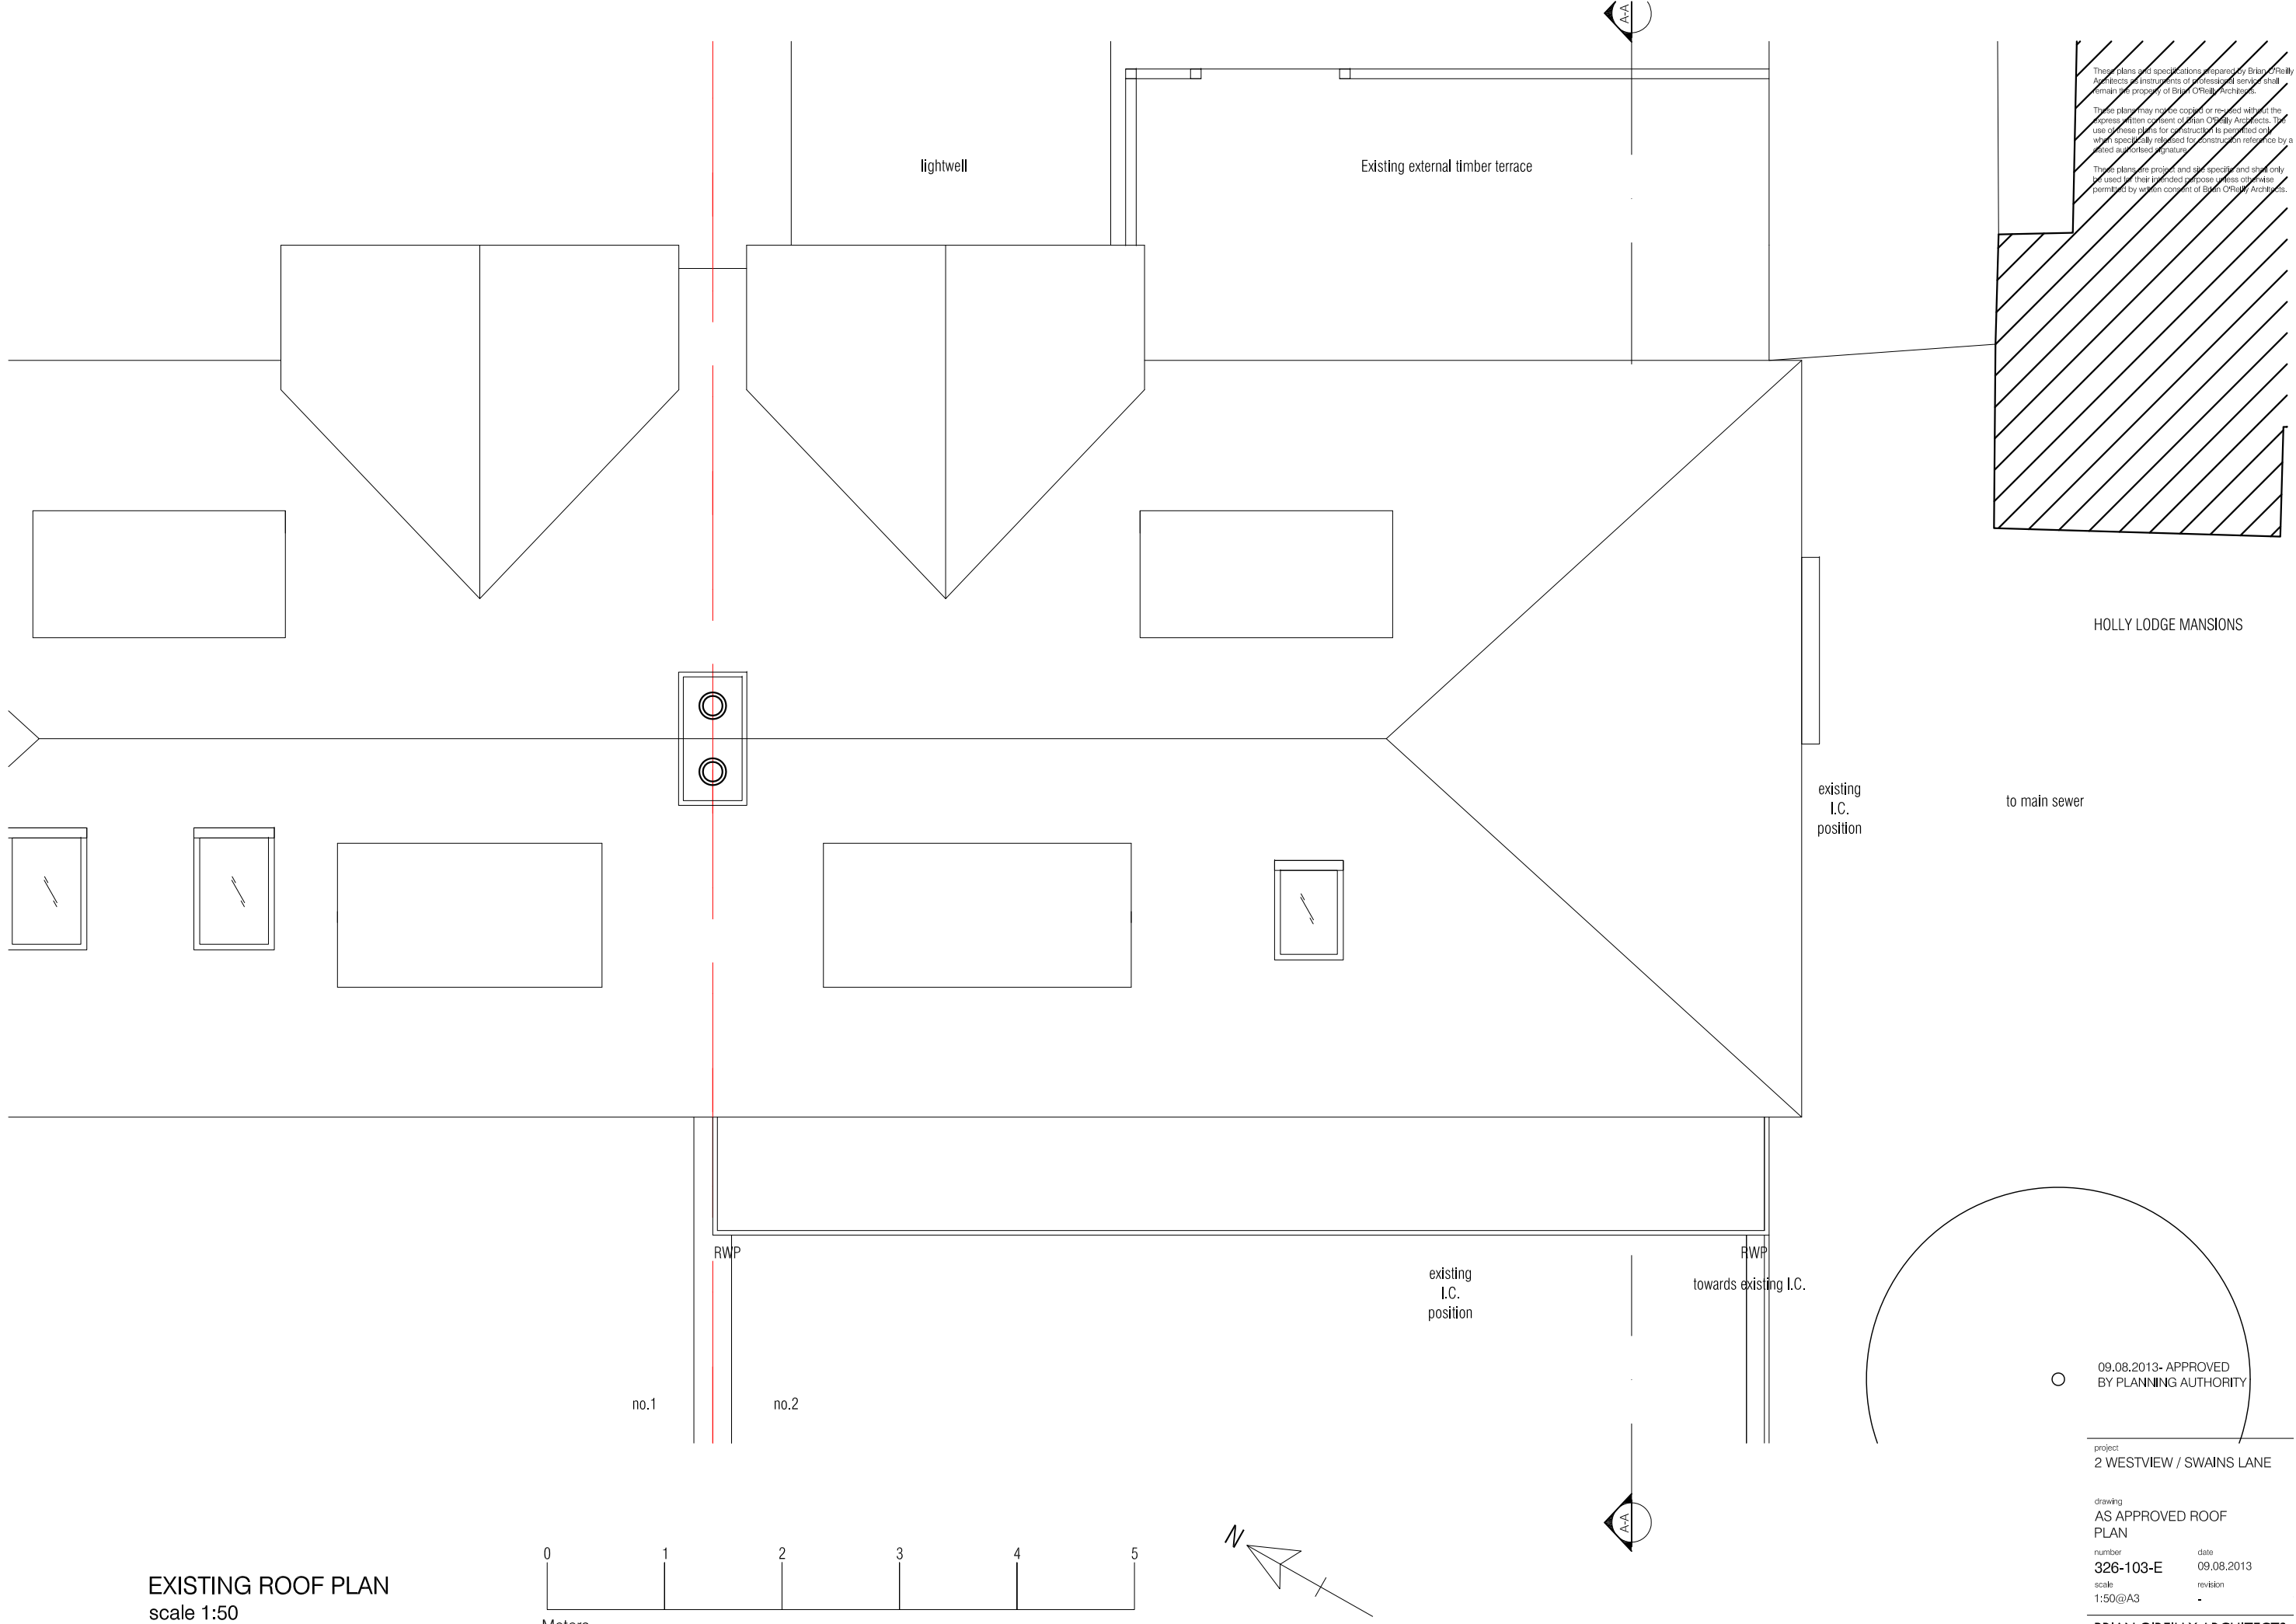

These plans and specifications prepared by Brian O'Reilly Architects as instruments of professional service shall remain the property of Brian O'Reilly Architects.  
These plans may not be copied or re-used without the express written consent of Brian O'Reilly Architects. The use of these plans for construction is permitted only when specifically released for construction references by a dated authorised signature.  
These plans are project and site specific and shall only be used for their intended purpose unless otherwise permitted by written consent of Brian O'Reilly Architects.

HOLLY LODGE MANSIONS

to main sewer

existing  
I.C.  
position

RWP  
towards existing I.C.



existing  
I.C.  
position

RWP

no.2

no.1

EXISTING ROOF PLAN  
scale 1:50

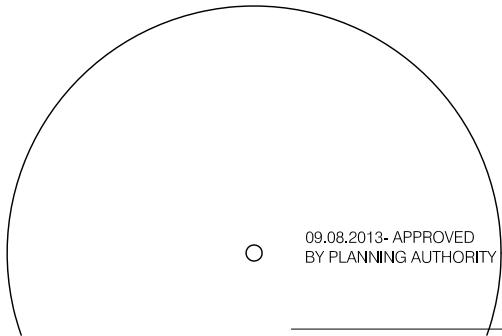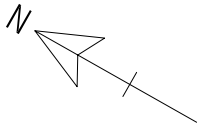

09.08.2013- APPROVED  
BY PLANNING AUTHORITY

project:  
2 WESTVIEW / SWAINS LANE

drawing:  
AS APPROVED ROOF  
PLAN

number	date
326-103-E	09.08.2013
scale	revision
1:50@A3	-

**BRIAN O'REILLY ARCHITECTS**  
The Studio 31 Oval Road LONDON NW1 7EA  
Tel: +44 (0)20 7267 0300  
www.brianoreillyarchitects.com  
mail@brianoreillyarchitects.com

These plans and specifications prepared by Brian O'Reilly Architects as instruments of professional service shall remain the property of Brian O'Reilly Architects.

These plans may not be copied or re-used without the express written consent of Brian O'Reilly Architects. The use of these plans for construction is permitted only when specifically released for construction reference by a dated authorised signature.

These plans are project and site specific and shall only be used for their intended purpose unless otherwise permitted by written consent of Brian O'Reilly Architects.



EXISTING FRONT ELEVATION  
scale 1:50

09.08.2013- APPROVED  
BY PLANNING AUTHORITY

project  
2 WESTVIEW / SWAINS LANE

drawing  
EXISTING FRONT ELEVATION

number	date
326-200-E	09.08.2013
scale	revision
1:50@A3	-

**BRIAN O'REILLY ARCHITECTS**  
The Studio 31 Oval Road LONDON NW1 7EA  
Tel: +44 (0)20 7267 0300  
www.brianoreillyarchitects.com  
mail@brianoreillyarchitects.com

These plans and specifications prepared by Brian O'Reilly Architects as instruments of professional service shall remain the property of Brian O'Reilly Architects.

These plans may not be copied or re-used without the express written consent of Brian O'Reilly Architects. The use of these plans for construction is permitted only when specifically released for construction reference by a dated authorised signature.

These plans are project and site specific and shall only be used for their intended purpose unless otherwise permitted by written consent of Brian O'Reilly Architects.



EXISTING SIDE ELEVATION  
scale 1:50



09.08.2013- APPROVED  
BY PLANNING AUTHORITY  
rev. A - 08.08.2013- juliet balcony  
replacing balcony

project  
2 WESTVIEW / SWAINS LANE

drawing  
AS APPROVED SIDE ELEVATION

number	date
326-201-E	09.08.2013
scale	revision
1:50@A3	-

**BRIAN O'REILLY ARCHITECTS**  
The Studio 31 Oval Road LONDON NW1 7EA  
Tel: +44 (0)20 7267 0300  
www.brianoreillyarchitects.com  
mail@brianoreillyarchitects.com



No. 1 ----- No. 2

These plans and specifications prepared by Brian O'Reilly Architects as instruments of professional service shall remain the property of Brian O'Reilly Architects.

These plans may not be copied or re-used without the express written consent of Brian O'Reilly Architects. The use of these plans for construction is permitted only when specifically released for construction reference by a dated authorised signature.

These plans are project and site specific and shall only be used for their intended purpose unless otherwise permitted by written consent of Brian O'Reilly Architects.



EXISTING REAR ELEVATION CUTAWAY  
scale 1:50

09.08.2013- APPROVED  
BY PLANNING AUTHORITY  
rev. A - 17.07.2013- juliet balcony  
replacing balcony

project  
2 WESTVIEW / SWAINS LANE

drawing  
EXISTING REAR ELEVATION  
CUTAWAY

number	date
326-202-E	09.08.2013
scale	revision
1:50@A3	-

**BRIAN O'REILLY ARCHITECTS**  
The Studio: 31 Oval Road, LONDON NW1 7EA  
Tel: +44 (0)20 7267 0300  
www.brianoreillyarchitects.com  
mail@brianoreillyarchitects.com

These plans and specifications prepared by Brian O'Reilly Architects as instruments of professional service shall remain the property of Brian O'Reilly Architects.

These plans may not be copied or re-used without the express written consent of Brian O'Reilly Architects. The use of these plans for construction is permitted only when specifically released for construction reference by a dated authorised signature.

These plans are project and site specific and shall only be used for their intended purpose unless otherwise permitted by written consent of Brian O'Reilly Architects.



EXISTING SECTION A-A  
scale 1:50



09.08.2013- APPROVED  
BY PLANNING AUTHORITY  
rev. A - 08.08.2013- juliet balcony  
replacing balcony

project  
2 WESTVIEW / SWAINS LANE

drawing  
EXISTING SECTION

number	date
326-300-E	09.08.2013
scale	revision
1:50@A3	-

**BRIAN O'REILLY ARCHITECTS**  
The Studio 31 Oval Road LONDON NW1 7EA  
Tel: +44 (0)20 7267 0300  
www.brianoreillyarchitects.com  
mail@brianoreillyarchitects.com