


KEY PLAN 1:1250

GENERAL NOTES
 THESE DRAWINGS ARE INTENTED TO BE USED AS A GUIDE ONLY. ALL DIMENSIONS TO BE CHECKED ON SITE PRIOR TO COMMENCEMENT OF WORK. DRAWINGS TO BE USED IN CONJUNCTION WITH ALL CONTRACT DOCUMENTS, CONDITIONS AND SPECIFICATIONS. CONSTRUCTION NOTICES, SPECIFICATIONS AND EMPLOYER'S REQUIREMENTS WHERE APPLICABLE. ANY DISCREPANCY MUST BE BROUGHT TO THE ATTENTION OF PKCO IMMEDIATELY. PLEASE OBTAIN PERMISSION BEFORE COPYING. THESE NOTES OF CONSTRUCTION INFORMATION HAVE BEEN PROVIDED FOR THE INFORMATION OF THE CONTRACTOR. ALL STRUCTURAL ELEMENTS ARE SHOWN IN ACCORDANCE WITH THE REQUIREMENTS OF THE BUILDING REGULATIONS. ALL MECHANICAL AND ELECTRICAL ELEMENTS ARE SHOWN IN ACCORDANCE WITH THE REQUIREMENTS OF THE BUILDING REGULATIONS.

NOTE:
 All flats to achieve Lifetime Homes Standards. Please refer to section 7.32 of the Design Planning and Access statement for full detail.

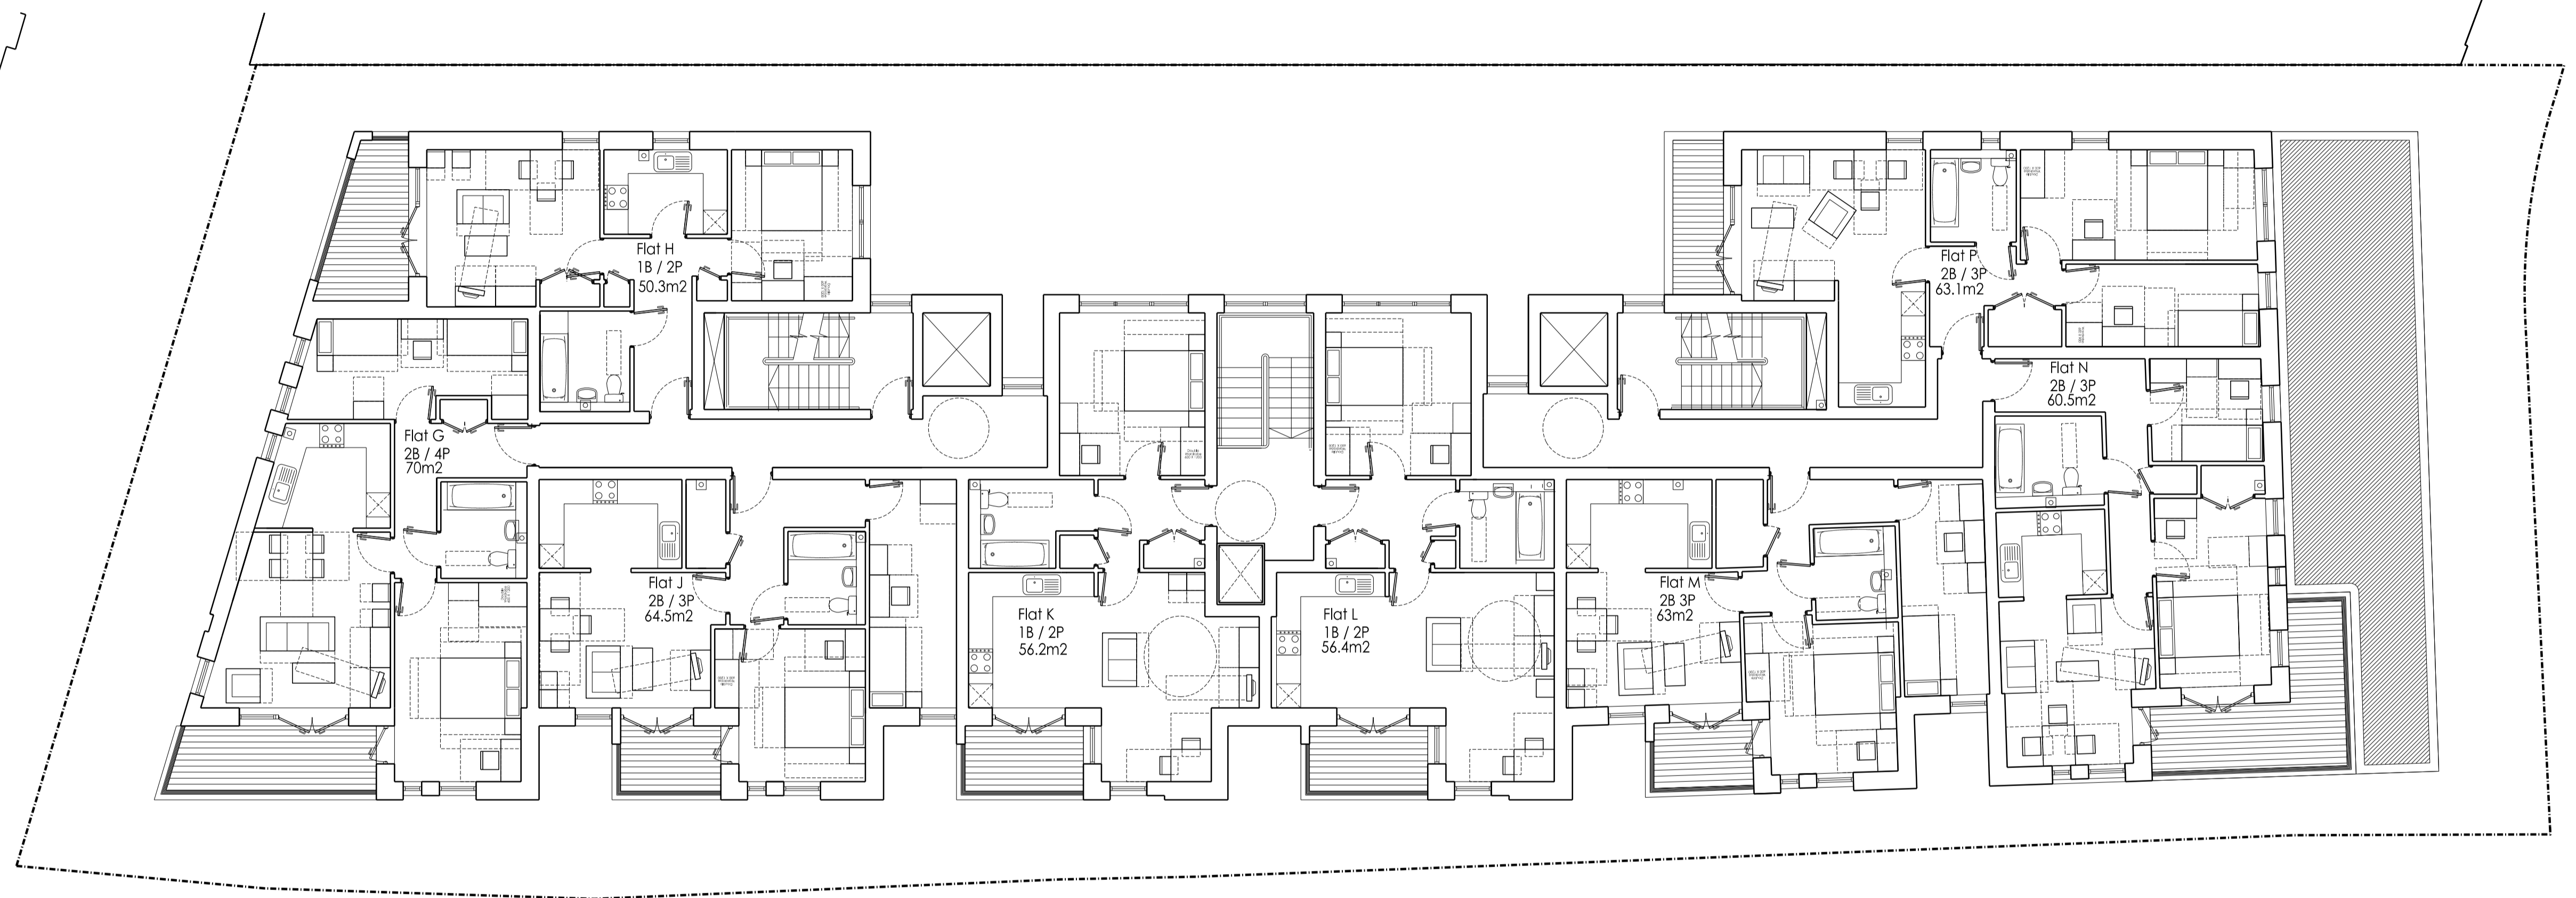

DATE	REV.	DESCRIPTION	BY	CHECKED

45 - 51 LOWLANDS ROAD
 HARROW - ON - THE - HILL
 MIDDLESEX HA1 - 3AW
 TEL: 0208 - 864 - 7330
 WWW.PCKO.CO.UK

PKCO ARCHITECTS INTERIOR DESIGNERS
 MASTER PLANNERS URBAN DESIGNERS

CLIENT	LB Camden
PROJECT	Greenwood Place
DRAWING TITLE	First Floor Plan Highgate Site
STATUS	PLANNING
SCALE	1:100@A1 1:200@A3
DATE	2013.08
DRAWING NO.	PL 111
DRAWN BY	TM
CHECKED BY	GM
REVISION	/

