


KEY PLAN 1:1250

GENERAL NOTES
 THESE DRAWINGS ARE INTENTED TO BE USED FOR THE PROPOSED WORK.
 ALL DRAWINGS TO BE CHECKED BY THE ARCHITECT PRIOR TO COMMENCEMENT OF WORK.
 DRAWINGS FOR THE REPAIR/CONSTRUCTION OF ALL CONSTRUCTION DRAWINGS, CONSULTANTS AND SPECIALIST DRAWINGS, CONSTRUCTION NOTICES, SPECIFICATIONS AND EMPLOYER'S REQUIREMENTS WHERE APPLICABLE.
 ANY DISCREPANCY MUST BE BROUGHT TO THE ATTENTION OF PKCO IF IN DOUBT. ASK.
 ANY MODIFICATION TO THE DRAWING MUST BE CARRIED OUT BY PKCO.
 THE DRAWING SHALL BE UNDER THE COPYRIGHT OF PKCO ARCHITECTS LIMITED. PLEASE OBTAIN PERMISSION BEFORE COPYING.
 THESE NOTES OF CONSTRUCTION INFORMATION HAVE BEEN PROVIDED FOR THE INFORMATION OF THE CONTRACTOR. ALL ELEMENTS OF THE DRAWING SHALL BE CONSIDERED AS PART OF THE CONTRACT DOCUMENTS.
 ALL STRUCTURAL ELEMENTS ARE SHOWN INDICATIVE. FOR ALL ELEMENTS OF STRUCTURE REFER TO STRUCTURAL DRAWINGS AND SPECIFICATIONS FOR MORE DETAILED INFORMATION.
 ALL MECHANICAL AND ELECTRICAL ELEMENTS ARE SHOWN INDICATIVE. FOR ALL MECHANICAL AND ELECTRICAL ELEMENTS REFER TO MECHANICAL AND ELECTRICAL DRAWINGS AND SPECIFICATIONS.
 FOR ALL MECHANICAL AND ELECTRICAL ELEMENTS REFER TO MECHANICAL AND ELECTRICAL DRAWINGS AND SPECIFICATIONS.

NOTE:
 All flats to achieve Lifetime Homes Standards.
 Please refer to section 7.32 of the Design Planning and Access statement for full detail.

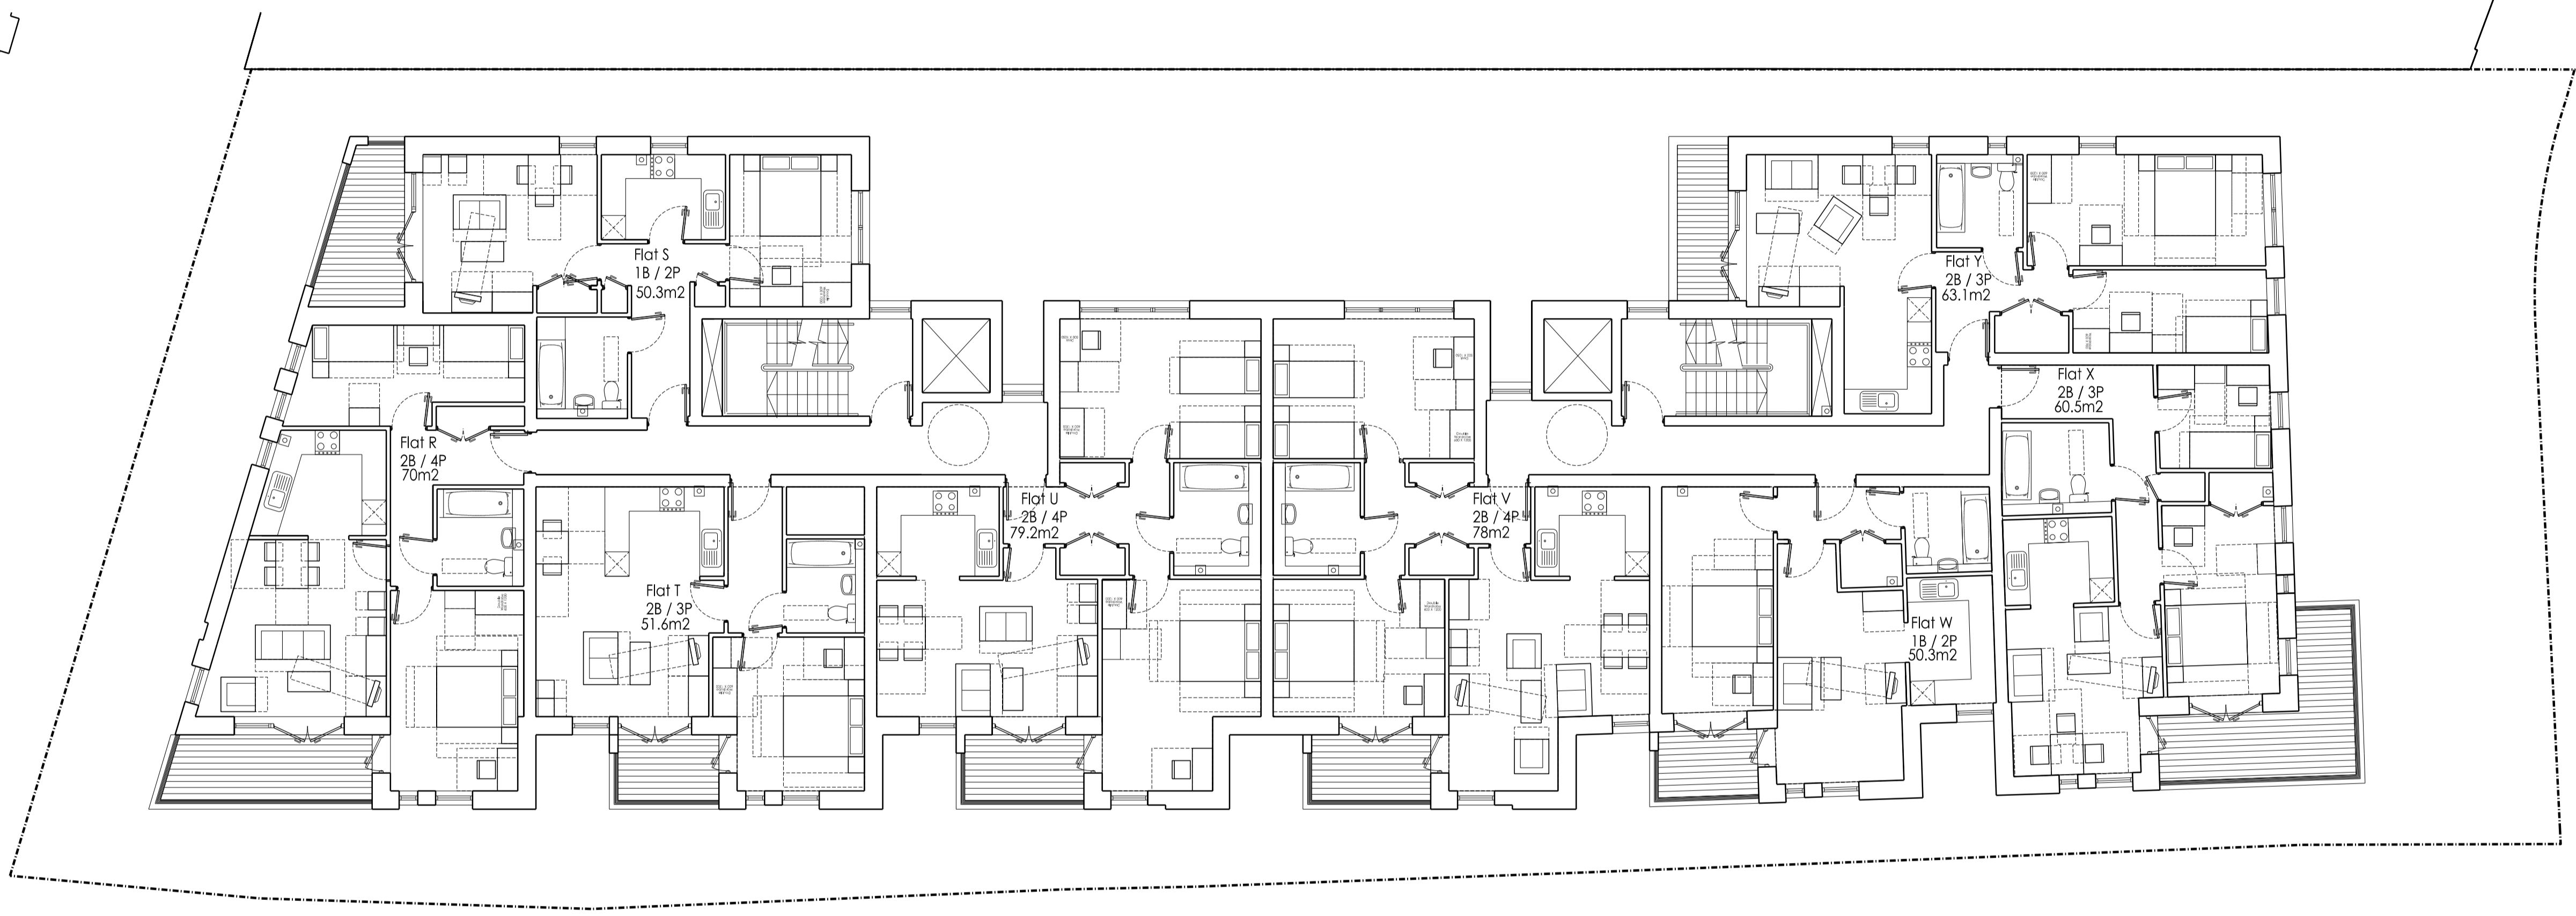

DATE	REV. DESCRIPTION	BY	CHECKED

45 - 51 LOWLANDS ROAD
 HARROW - ON - THE - HILL
 MIDDLESEX HA1 - 3AW
 TEL: 0208 - 864 - 7330
 WWW.PCKO.CO.UK

PCKO ARCHITECTS INTERIOR DESIGNERS
 MASTER PLANNERS URBAN DESIGNERS

CLIENT	LB Camden
PROJECT	Greenwood Place
DRAWING TITLE	2nd & 3rd Floor Plan Highgate Site
STATUS	PLANNING
SCALE	1:100@A1 1:200@A3
DATE	2013.08
DRAWING NO.	PL 112
DRAWN BY	TM
CHECKED BY	GM
REVISION	/

