


KEY PLAN 1:1250


GENERAL NOTES
 THESE DRAWINGS ARE INTENTED TO BE USED AS A GUIDE ONLY. ALL DIMENSIONS TO BE CHECKED ON SITE PRIOR TO COMMENCEMENT OF WORK. DRAWINGS TO BE REVISION CONTROLLED BY ALL CONTRACTORS. CONSULTANTS AND SPECIALIST DRAWINGS, CONSTRUCTION NOTES, SPECIFICATIONS AND EMPLOYER'S REQUIREMENTS WHERE APPLICABLE.
 ANY DISCREPANCY MUST BE BROUGHT TO THE ATTENTION OF PKCO IF IN DOUBT. ASK.
 ANY MODIFICATION TO THESE DRAWINGS MUST BE CARRIED OUT BY PKCO.
 THESE DRAWINGS REMAIN UNDER THE COPYRIGHT OF PKCO ARCHITECTS LIMITED. PLEASE OBTAIN PERMISSION BEFORE COPYING.
 THESE DETAILS OF CONSTRUCTION INFORMATION HAVE BEEN OBTAINED FROM THE FRAME ALL ELEMENTS OF FRAME INCLUDING DOOR, LOCATION, NOTCHING, JOISTING, LINES, TRUSSES AND WIND BRACING TO BE TO FRAME MANUFACTURER'S SPECIFICATIONS AND SPECIFICATIONS.
 ALL STRUCTURAL ELEMENTS ARE SHOWN INDICATIVELY. FOR ALL ELEMENTS OF STRUCTURE REFER TO STRUCTURAL DRAWINGS AND SPECIFICATIONS FOR DESIGN AND SPECIFICATIONS.
 ALL MECHANICAL AND ELECTRICAL ELEMENTS ARE SHOWN INDICATIVELY. FOR ALL MECHANICAL AND ELECTRICAL ELEMENTS REFER TO MECHANICAL AND ELECTRICAL DRAWINGS AND SPECIFICATIONS.
 FOR BUILDING SERVICES ENGINEERS AND STRUCTURAL CONTRACTORS DESIGN, DESIGN AND SPECIFICATIONS.

NOTE:
 All flats to achieve Lifetime Homes Standards.
 Please refer to section 7.32 of the Design Planning and Access statement for full detail.

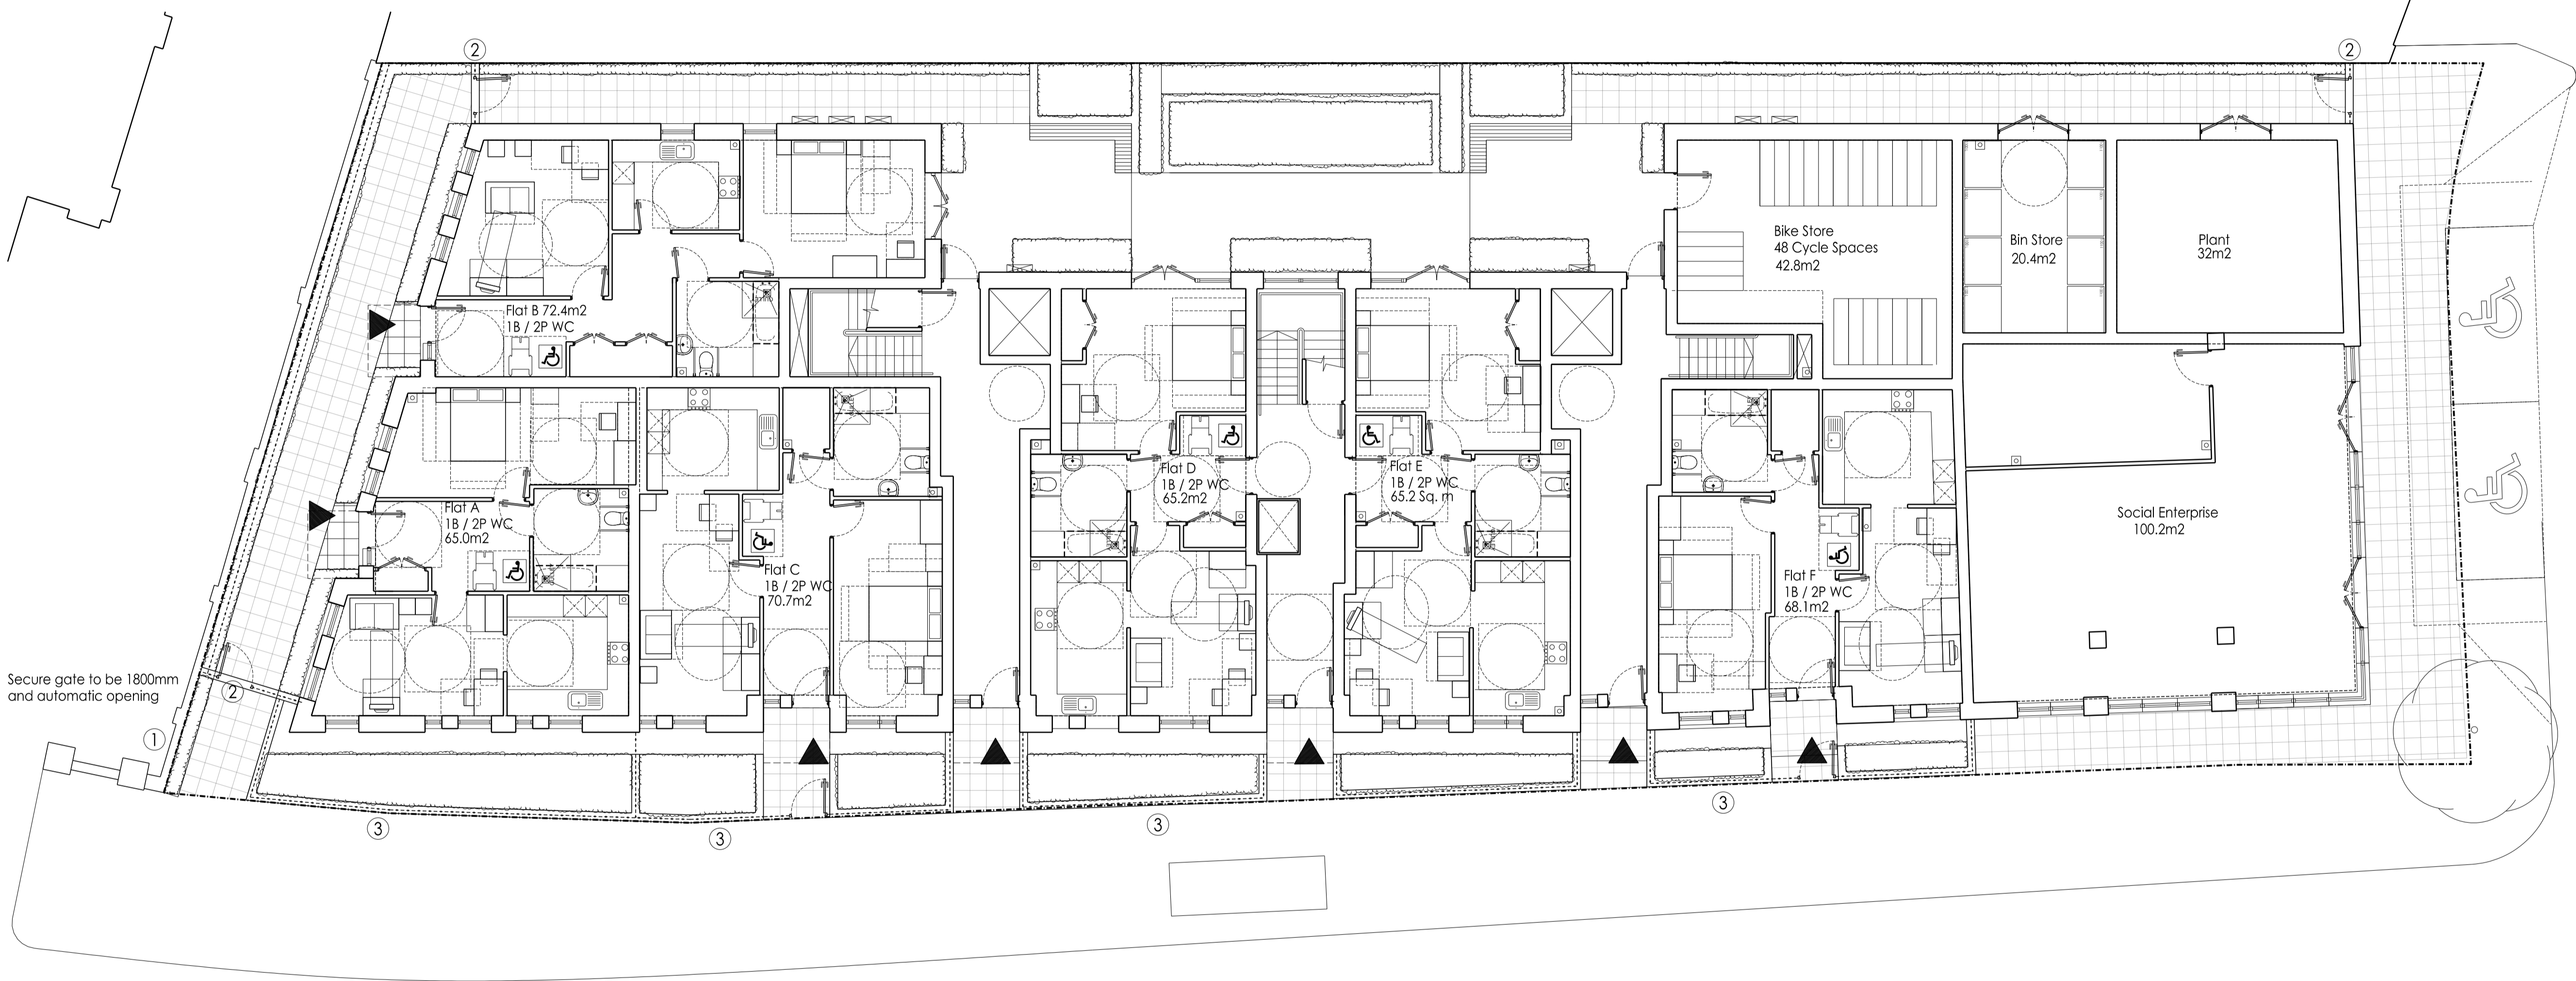

Secure gate to be 1800mm and automatic opening

- KEY:**
- ① Existing church wall with steel railings to 2.1m
 - ② Secure access gate
 - ③ Low brick wall with steel railings to 1.2m
 - ▲ Entrance
 - Indicative cooling unit location

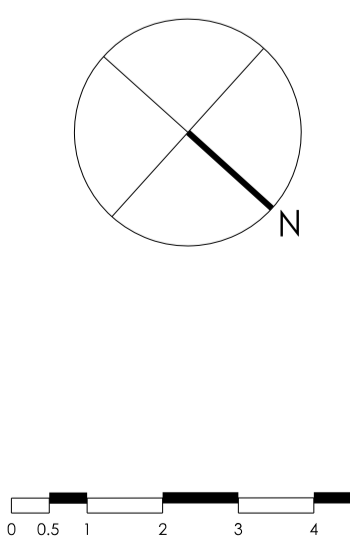

DATE	REV. DESCRIPTION	BY	CHECKED

45 - 51 LOWLANDS ROAD
 HARROW - ON - THE - HILL
 MIDDLESEX HA1 - 3AW
 TEL: 0208 - 864 - 7330
 WWW.PCKO.CO.UK

PKCO ARCHITECTS INTERIOR DESIGNERS
 MASTER PLANNERS URBAN DESIGNERS

CLIENT	LB Camden
PROJECT	Greenwood Place
DRAWING TITLE	Ground Floor Plan Highgate Site
STATUS	PLANNING
SCALE	1:100@A1 1:200@A3
DATE	2013.08
DRAWING NO.	PL 110
DRAWN BY	TM
CHECKED BY	GM
REVISION	/