


KEY PLAN 1:1250

GENERAL NOTES
 THESE AMENDMENTS ARE INTENTED TO BE USED IN CONJUNCTION WITH THE ORIGINAL DRAWINGS. ALL AMENDMENTS TO BE CHECKED ON SITE PRIOR TO COMMENCEMENT OF WORK. DRAWINGS TO BE REVISION CONTROLLED BY ALL CONTRACTORS. DRAWINGS, COLLATIONS AND SPECIALIST DRAWINGS, CONSTRUCTION NOTES, SPECIFICATIONS AND EMPLOYER'S REQUIREMENTS WHERE APPLICABLE.
 ANY DISCREPANCY MUST BE BROUGHT TO THE ATTENTION OF PKCO IF IN DOUBT. ASK ANY AMENDMENT TO THE DRAWING MUST BE CARRIED OUT BY PKCO.
 THE DRAWING IS MADE UNDER THE COPYRIGHT OF PKCO ARCHITECTS LIMITED. PLEASE OBTAIN PERMISSION BEFORE COPYING.
 THESE NOTES OF CONSTRUCTION INFORMATION ARE FOR GUIDANCE ONLY. ALL ELEMENTS OF BRACING, LIFTING, DOOR, WINDOW, SHUTTER, LAMP, TRUSS AND WIND BRACING TO BE TO BE MADE IN ACCORDANCE WITH THE DESIGN AND SPECIFICATION.
 ALL STRUCTURAL ELEMENTS ARE SHOWN INDICATIVELY. FOR ALL ELEMENTS OF STRUCTURE REFER TO STRUCTURAL DRAWINGS AND SPECIFICATIONS FOR MORE DETAILED DESIGN AND SPECIFICATION.
 ALL MECHANICAL AND ELECTRICAL ELEMENTS ARE SHOWN INDICATIVELY. FOR ALL MECHANICAL AND ELECTRICAL ELEMENTS REFER TO MECHANICAL AND ELECTRICAL DRAWINGS AND SPECIFICATIONS.
 FOR ALL MECHANICAL AND ELECTRICAL ELEMENTS REFER TO MECHANICAL AND ELECTRICAL DRAWINGS AND SPECIFICATIONS.

NOTE:
 All flats to achieve Lifetime Homes Standards.
 Please refer to section 7.32 of the Design Planning and Access statement for full detail.

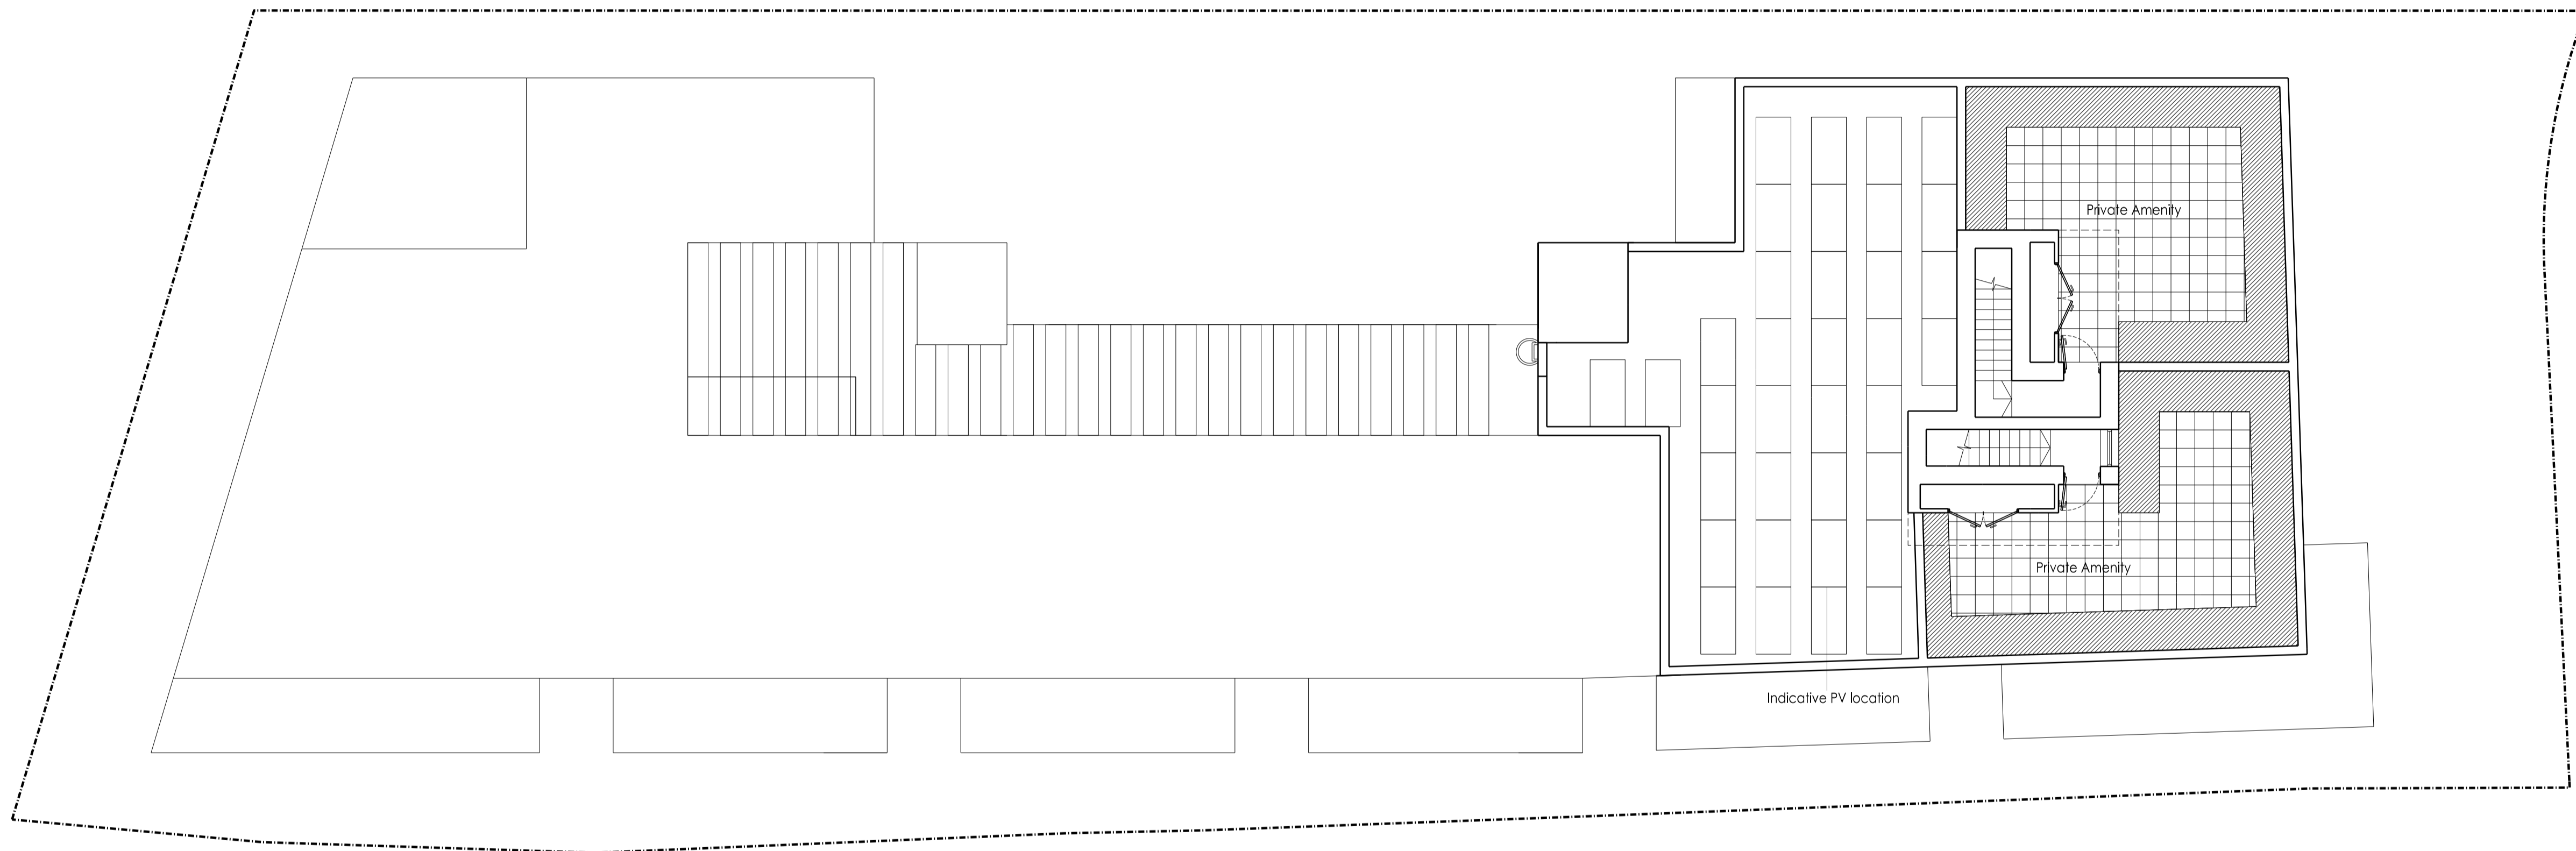

DATE	REV. DESCRIPTION	BY	CHECKED

45 - 51 LOWLANDS ROAD
 HARROW - ON - THE - HILL
 MIDDLESEX HA1 - 3AW
 TEL: 0208 - 864 - 7330
 WWW.PCKO.CO.UK
PKCO ARCHITECTS INTERIOR DESIGNERS
 MASTER PLANNERS URBAN DESIGNERS

CLIENT	LB Camden
PROJECT	Greenwood Place
DRAWING TITLE	Roof Plan Highgate Site
STATUS	PLANNING
SCALE	1:100@A1 1:200@A3
DATE	2013.08
DRAWN BY	TM
CHECKED BY	GM
DRAWING NO.	PL 116
REVISION	/

