




REFLECTED CEILING PLAN

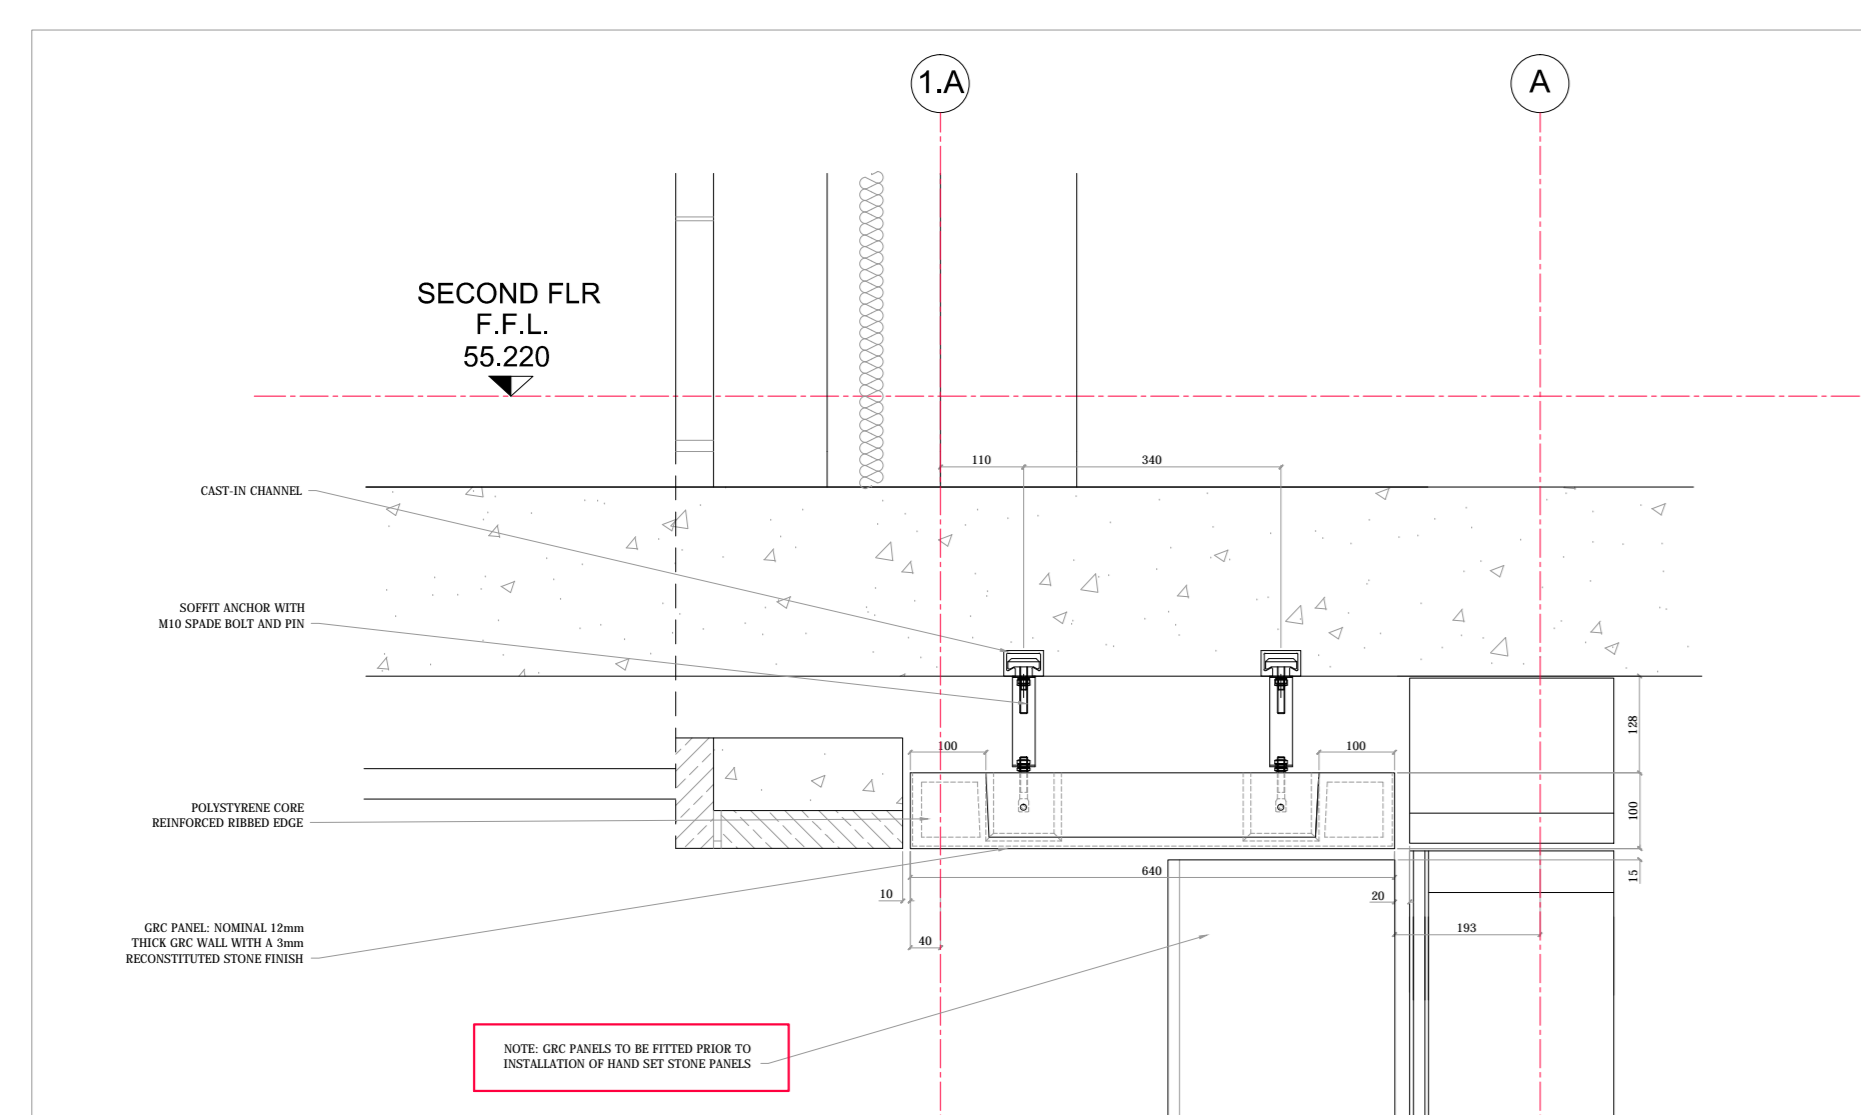

TYPICAL SECTION (BETWEEN GRIDLINES)

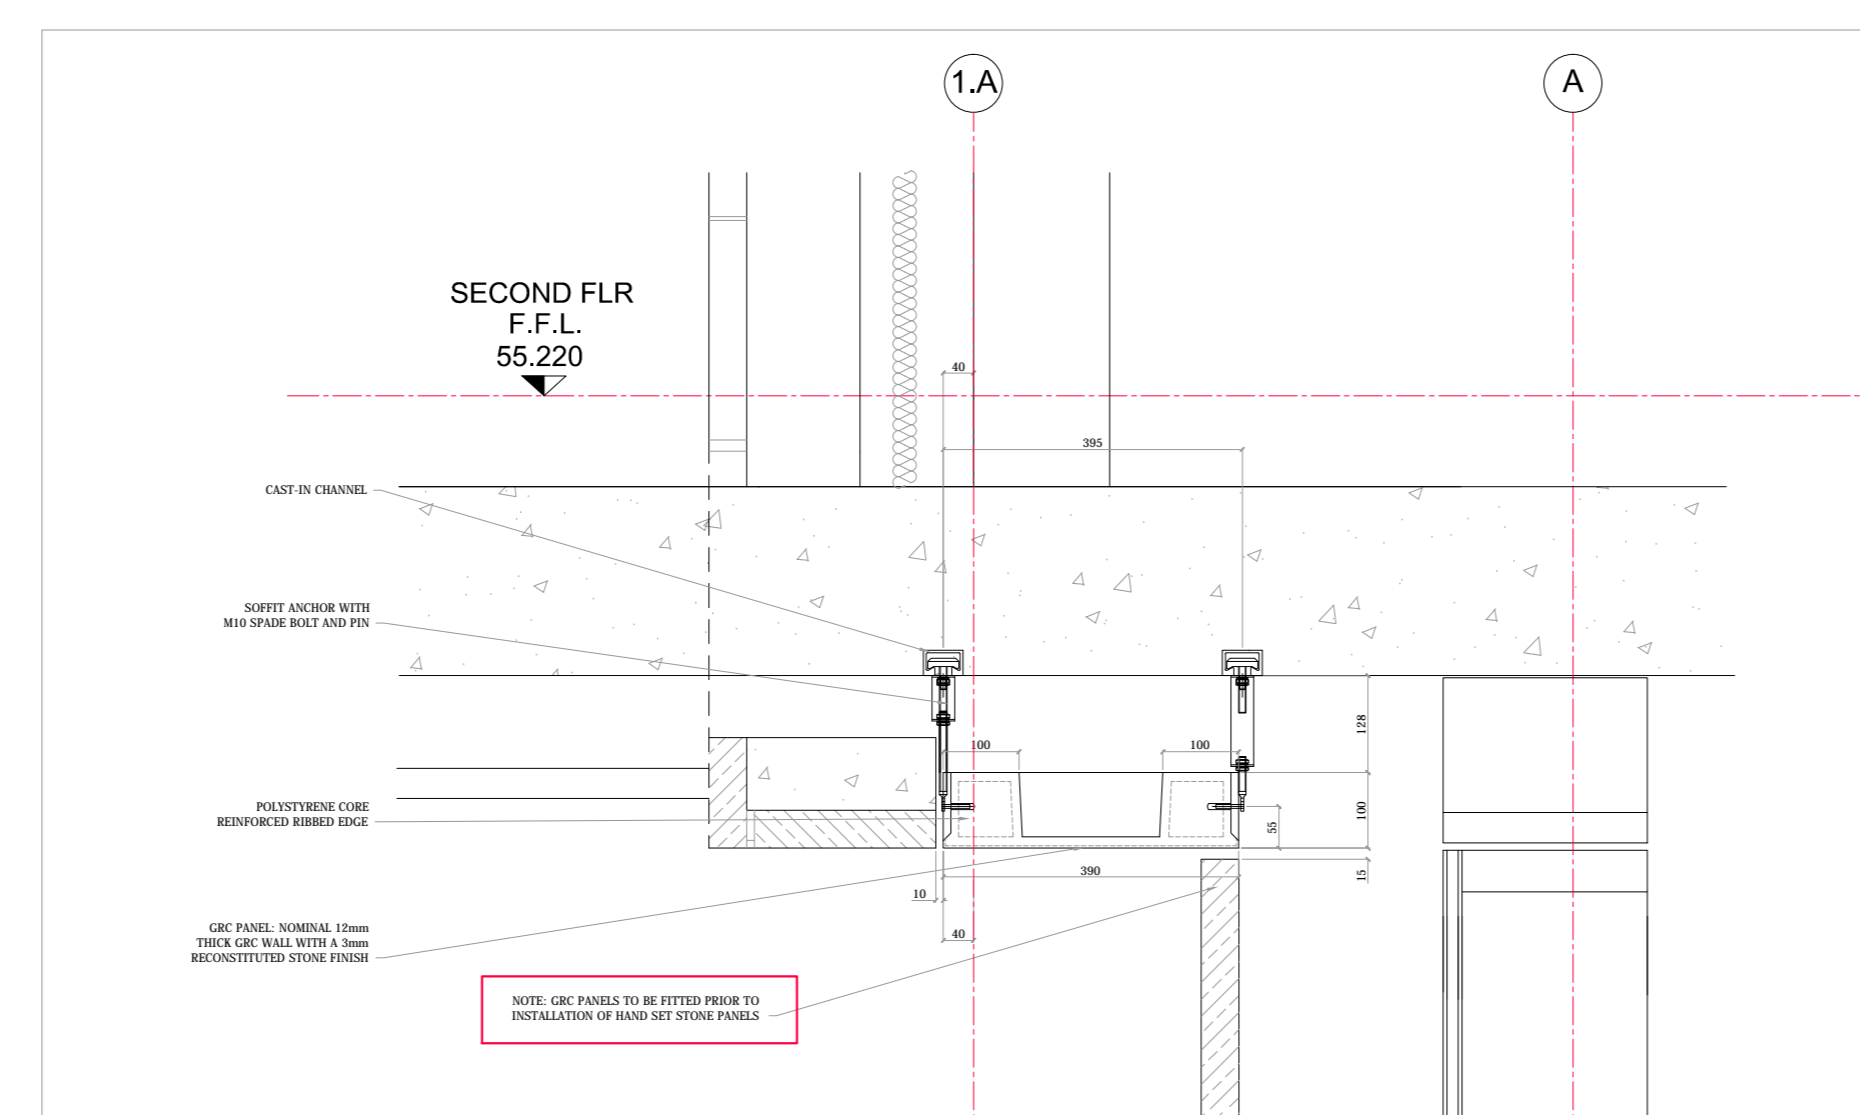

TYPICAL SECTION (ALONG GRIDLINES)

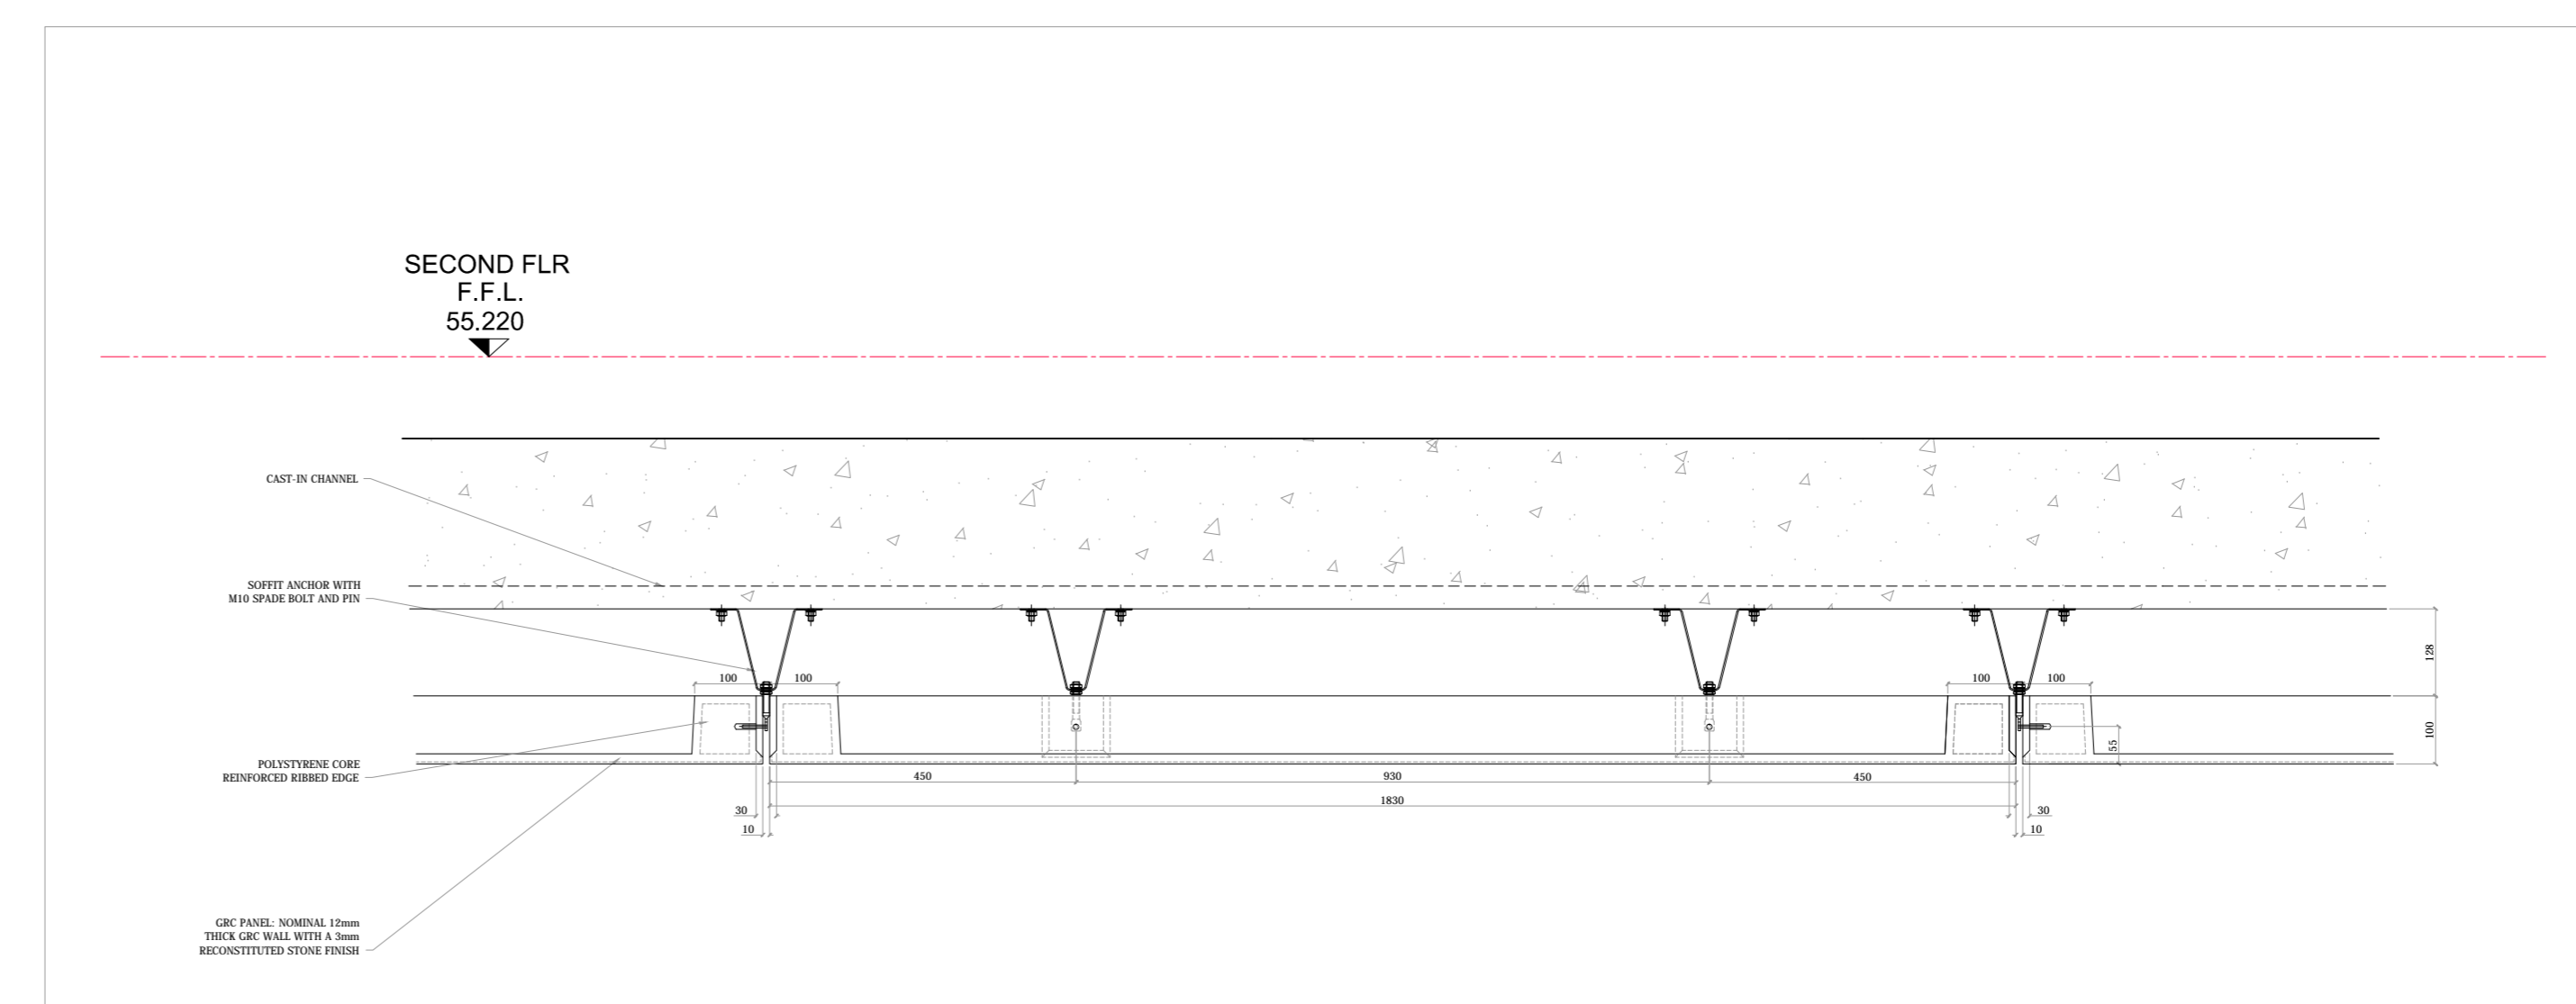

TYPICAL SECTION (ACROSS PANEL JOINTS)

BCM GRC Limited
 Unit 22 Civic Industrial Park
 Walsworth, Sheepshead Way
 Sheepshead Way, Sittingbourne, Kent, ME9 8JY
 Tel: 01948 665321
 Fax: 01948 666381
 E-mail: info@bcmgrc.com
 Visit: www.bcmgrc.com
 Tel: 01948 665321
 Fax: 01948 666381
 E-mail: info@bcmgrc.com



1. Do not scale.
2. Tolerances -3mm/+3mm.
3. All cast in sockets are stainless steel, therefore stainless steel bolts are required in all cases. Isolation washers will need to be implemented where galvanised steel occurs.
4. Torque setting for standard M8 ST/ST cast in sockets is 10.6Nm.

CDM Regulations
 Design Risk Assessment:
 The size and shape of individual stones for this project have been designed to satisfy the overall design requirements for the building. All persons handling and installing such stones should be aware that there are risks associated with this type of work that cannot be designed out.

RISK: INJURY
 Risk Reduction:
 Fixers must be suitably experienced in the handling of stones and employ lifting methods appropriate to the size and shape of that component. Access and platforms must be to the standard required by current legislation. Reference must always be made to COSHH information for the materials being used.

Rev.	Reason For Issue	Date

The shop drawings are the property of BCM GRC and are to be used only by the contractor parties. No changes may be made to any drawings without the written consent of BCM GRC. This drawing is for information only and does not constitute a contract. Do not scale drawings.



Project:
**ST EDMUNDS TERRACE
 LONDON**

Architect:
SQUIRE AND PARTNERS

Contractor:
MACE

Drawing Title:
**BLOCK 1
 2nd FLOOR - LIGHTWELLS
 GRC Panel setting out**

Drawn By: TAG
 Checked By: TAG
 Scale: 1:50 / 1:10 @ A0
 Date: 13.08.13
 Revision: 0

3205-A-DR-2003