



<u>SECTION 1-1</u>

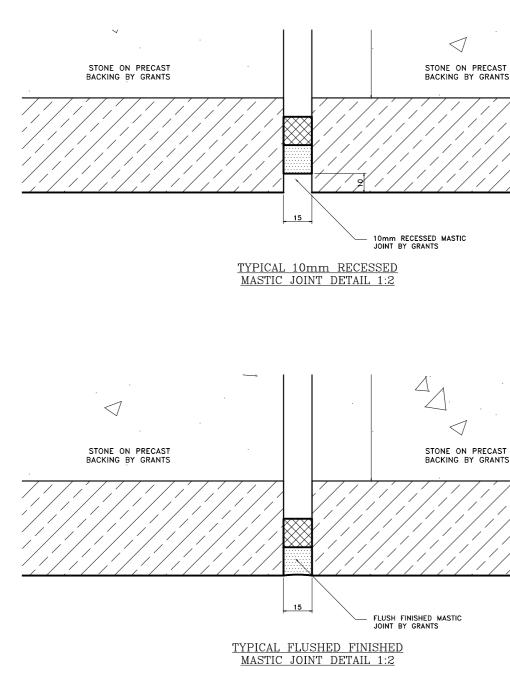


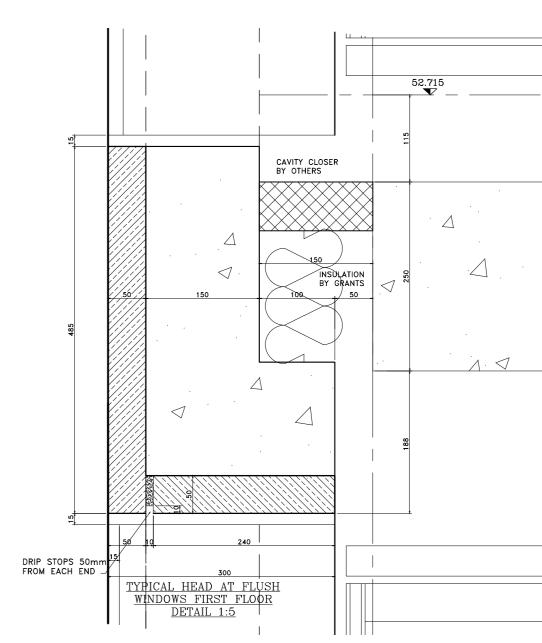

BAY WINDOW REVEALS REMOVED FOR CLARITY

SECTION 1-1

F.F.L. 50.600

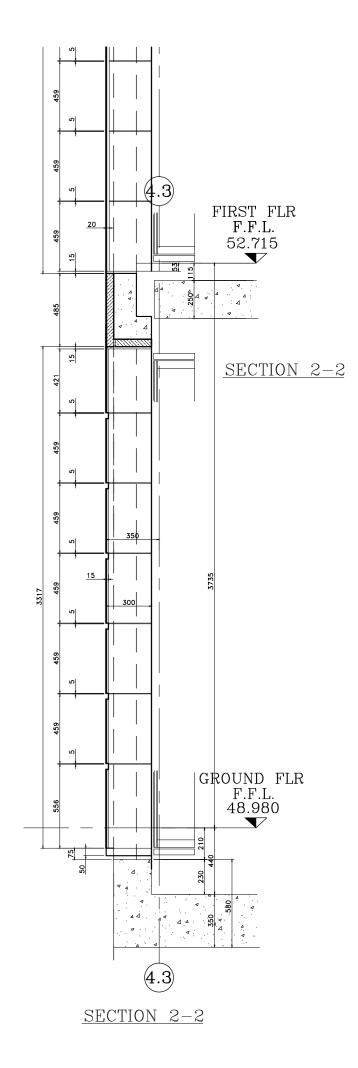

| ST | | |
|---------------------|--|---|
| / , / / / / / | | |
| / | | _ |

 \triangleleft

Notes:

STONE TYPE TO RUSTICATED STONEWORK TO BE PORTLAND BOWERS ROACH SAMPLE AND RANGE TO BE APPROVED. STONE TYPE TO NON RUSTICATED STONEWORK TO BE PORTLAND FANCY BEACH WHITBED SAMPLE AND RANGE TO BE APPROVED. STONE TYPE TO PLINTH STONEWORK TO BE GRANITE (SAMPLE TO BE APPROVED). STANDARD JOINTS TO BE 5mm FULLY POINTED TO APPROVED SAMPLE. ALL MASTIC JOINTS TO MATCH APPROVED SAMPLES. ALL FIXING RESTRAINTS TO BE STAINLESS STEEL GRADE 304 AND TO

BE ISOLATED FROM THE MILD STEEL TO PREVENT BIMETALLIC REACTION. ALL STONES SHOULD HAVE NUMBERS MARKED ON UNSEEN FACES AND BE PREFIXED AS PER THE CUTTING SCHEDULES.. INSULATION TO BE KINGSPAN TW55. ALL WATERPROOFING DPM BY OTHERS.

CDM Regulations Design Risk Assessment:

The size and shape of individual stones for this project have been designed to satisfy the overall design requirements for the building. All persons handling and installing such stones should be aware that there are risks associated with this type of work that cannot be designed out.

RISK: INJURY

Risk Reduction: Fixers must be suitably experienced in the handling of stones and employ lifting methods appropriate to the size and shape of that component. Access and platforms must be to the standard required by current legislation.

Reference must always be made to COSSH information for the materials being

C STONE AND PANEL NUMBERS ADDED 06/06/13 17.04.13 B Updated to Architects comments 27.03.13 A Updated to Architects comments Rev. Reason For Issue Date

This shop drawing is the property of Grants and is for the use only by the contracted parties. Any changes made by other parties will invalidate this shop drawing. Grants are not responsible for any errors occurring through the use of this drawing by other parties. Do not scale drawing.

GRANTS of SHOREDITCH LTD GRANTS HOUSE, PROSPECT WAY HUTTON, BRENTWOOD ESSEX, CM13 1XD

RANTS INTERNATIONAL STONE CONTRACTORS

Tel: 020 7729 3380 Fax: 020 7613 3610 E-mail: office@grantsint.com

Project: ST EDMUNDS TERRACE

LONDON

Architect:

SQUIRE AND PARTNERS

Contractor:

MACE

ДЙ Drawing No.


NORTH ELEVATION LEFT HAND END

Date: Revision: 13/03/13 C

Drawing Title: BLOCK 3 GROUND TO FIRST FLOOR Drawn By: Checked By: Scale: 1:25@A0

3205-A-GA-1004



 







 $\Lambda \cdot \triangleleft$