


Which? HQ

Address
**2 Marylebone Road &
 1-9 Albany Street**



Client
 Which?
 2 Marylebone Road
 London, NW1 4DF
 Tel: +44 (0)20 7770 7000 Fax: +44 (0)20 7770 7600

Architect
 Kohn Pedersen Fox Associates (International) PA
 Architects & Planning Consultants
 7a Langley Street
 London WC2H 9JA, United Kingdom
 Tel: +44 (0)20 31195300 Fax: +44 (0)20 74971175

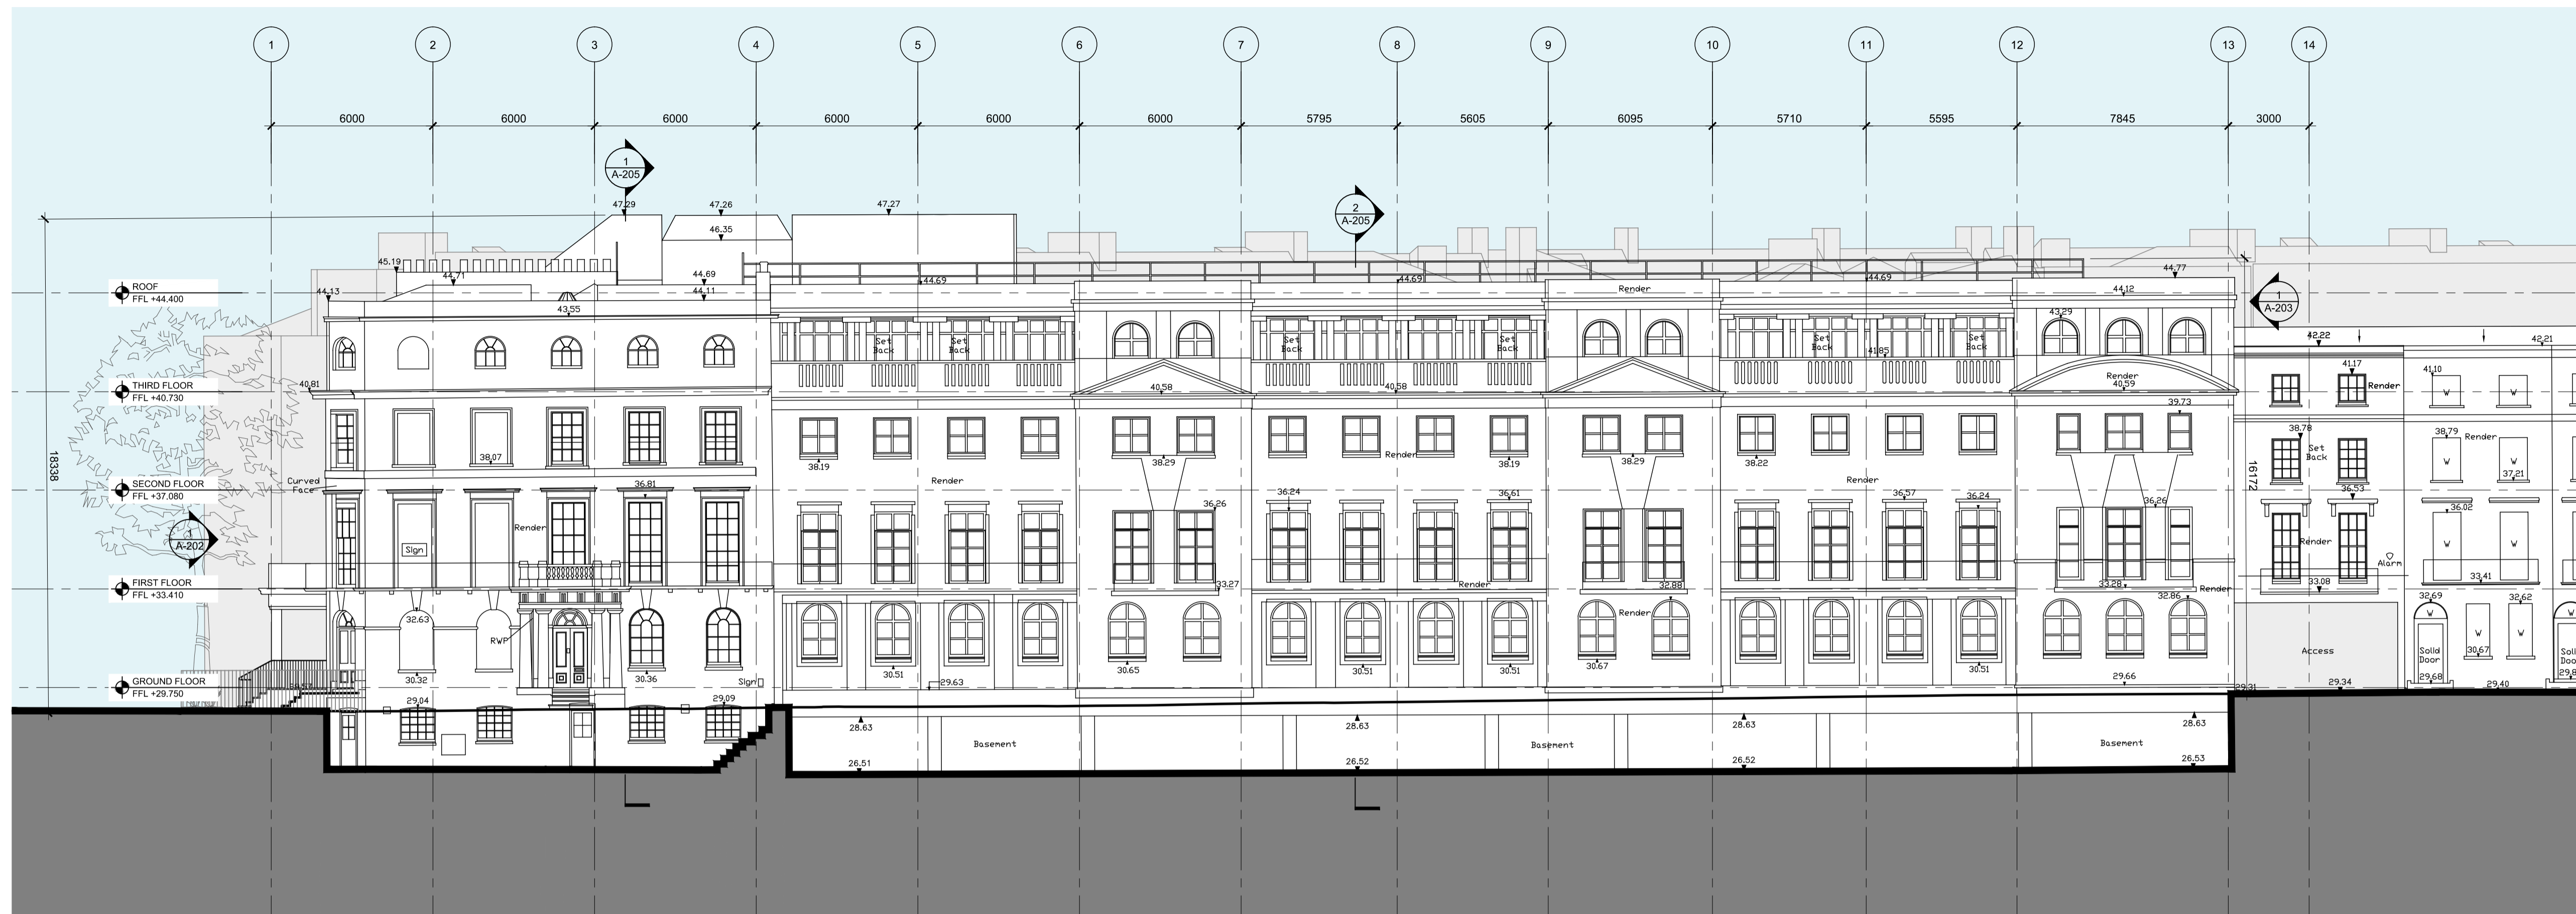


1 Albany Street Elevation (East Elevation) - Existing

SCALE: 1:100 @ A0



0m 1m 2m 4m

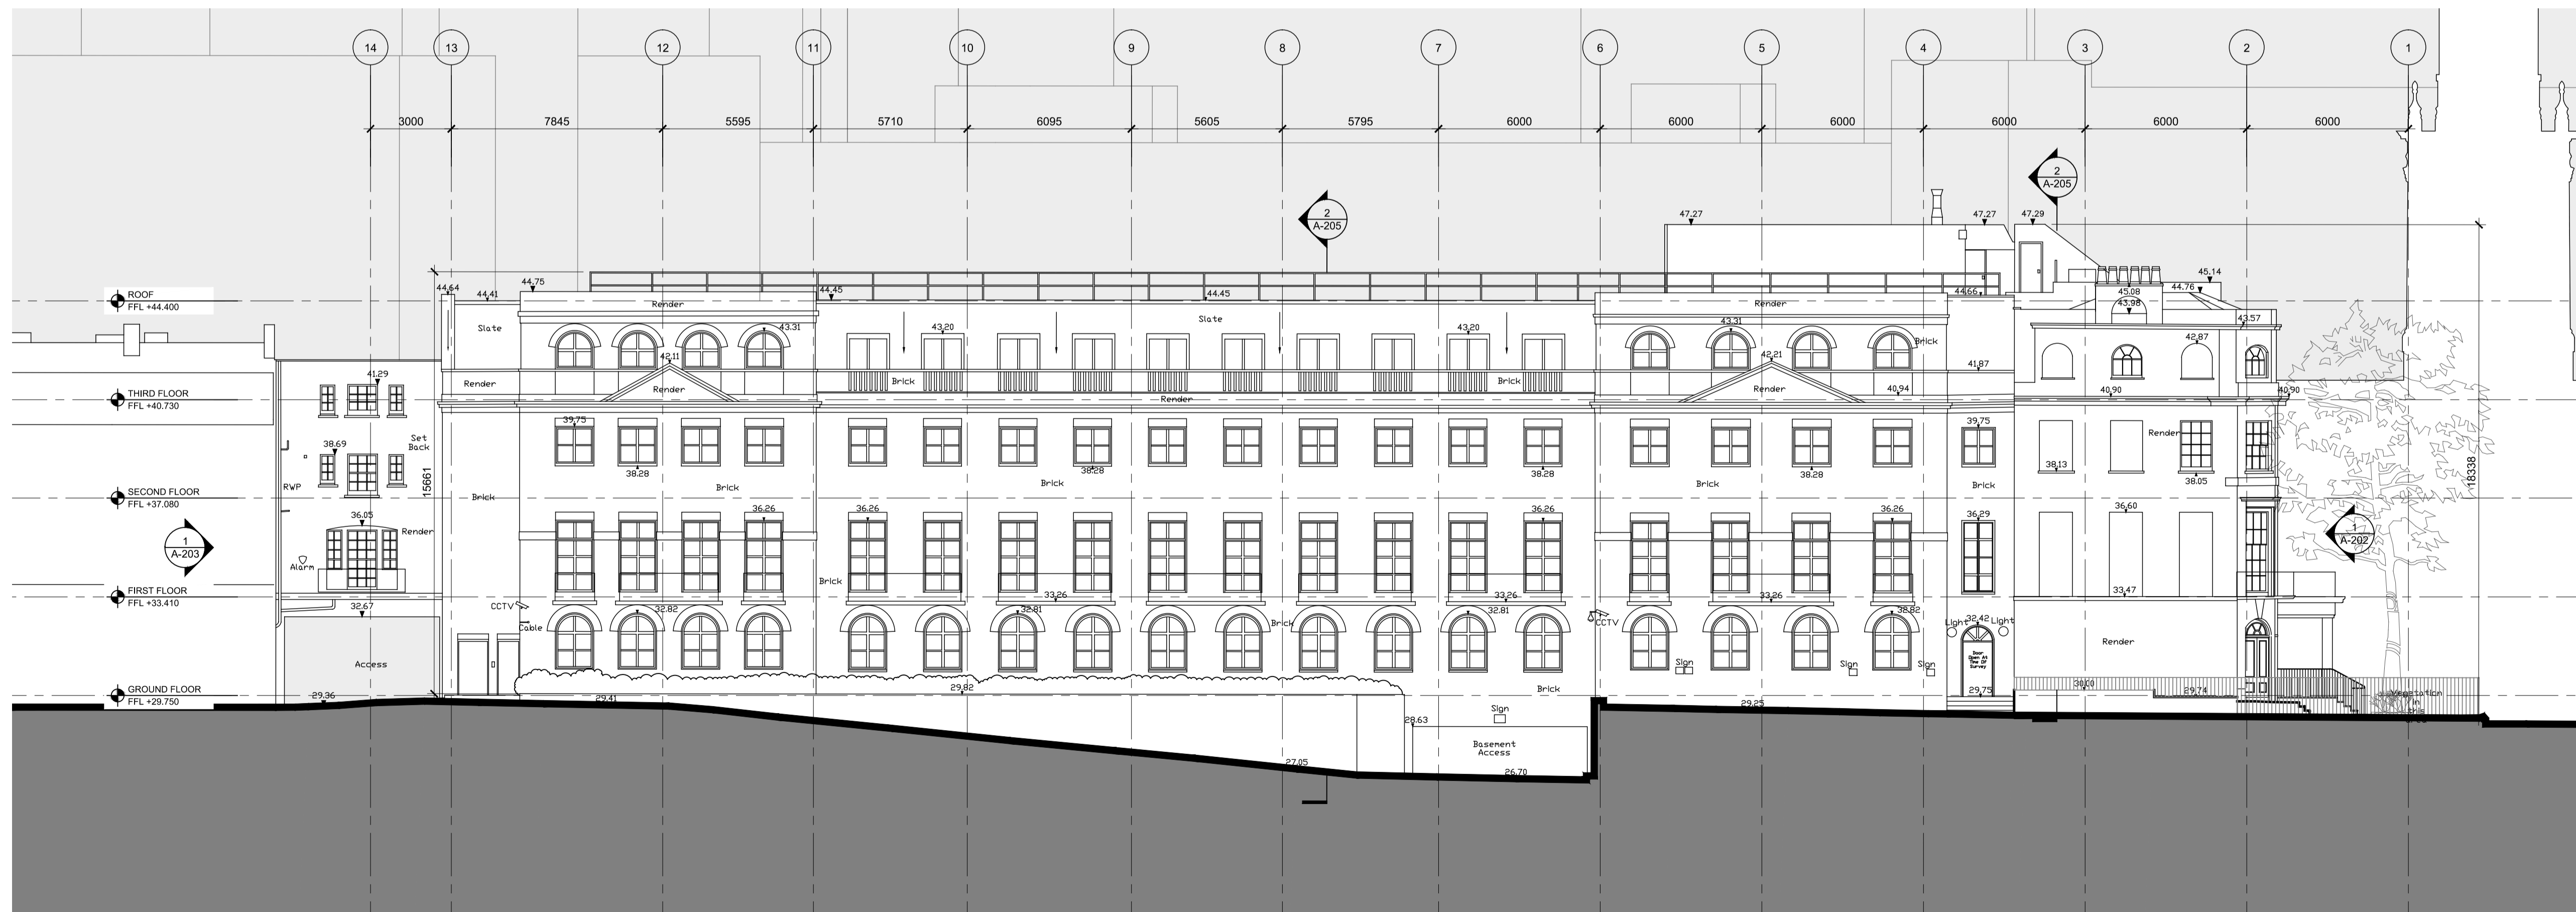


2 Peto Place Elevation (West Elevation) - Existing

SCALE: 1:100 @ A0



00 PLANNING SUBMISSION 21.08.13
 No. Issue Date

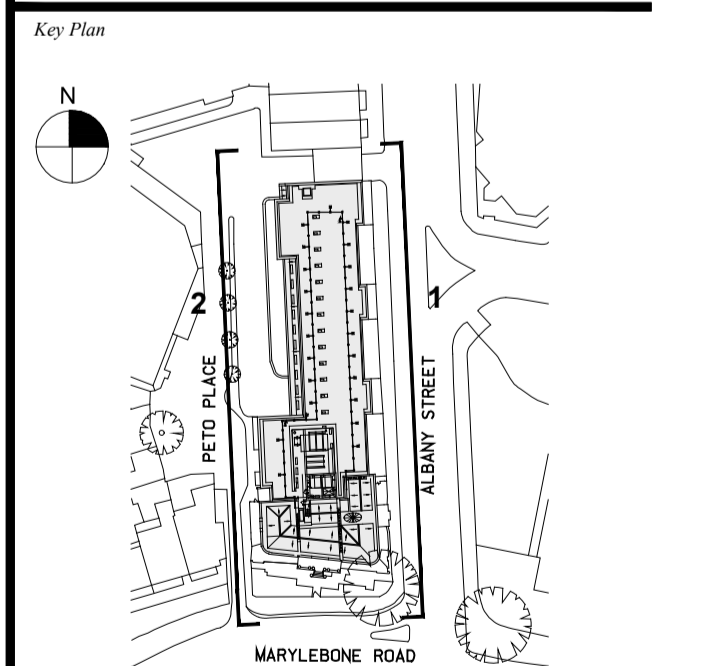

Date
 18.04.13
 Scale
 1:100 @ A0
 Project No.
 859
 Drawn By
 -

**ALBANY STREET &
 PETO PLACE ELEVATIONS
 EXISTING**

A-201


Which? HQ

Address
**2 Marylebone Road &
 1-9 Albany Street**




Client
 Which?
 2 Marylebone Road
 London, NW1 4DF
 Tel: +44 (0)20 7770 7000 Fax: +44 (0)20 7770 7600

Architect
 Kohn Pedersen Fox Associates (International) PA
 Architects & Planning Consultants
 7a Langley Street
 London WC2H 9JA, United Kingdom
 Tel: +44 (0)20 31195300 Fax: +44 (0)20 74971175

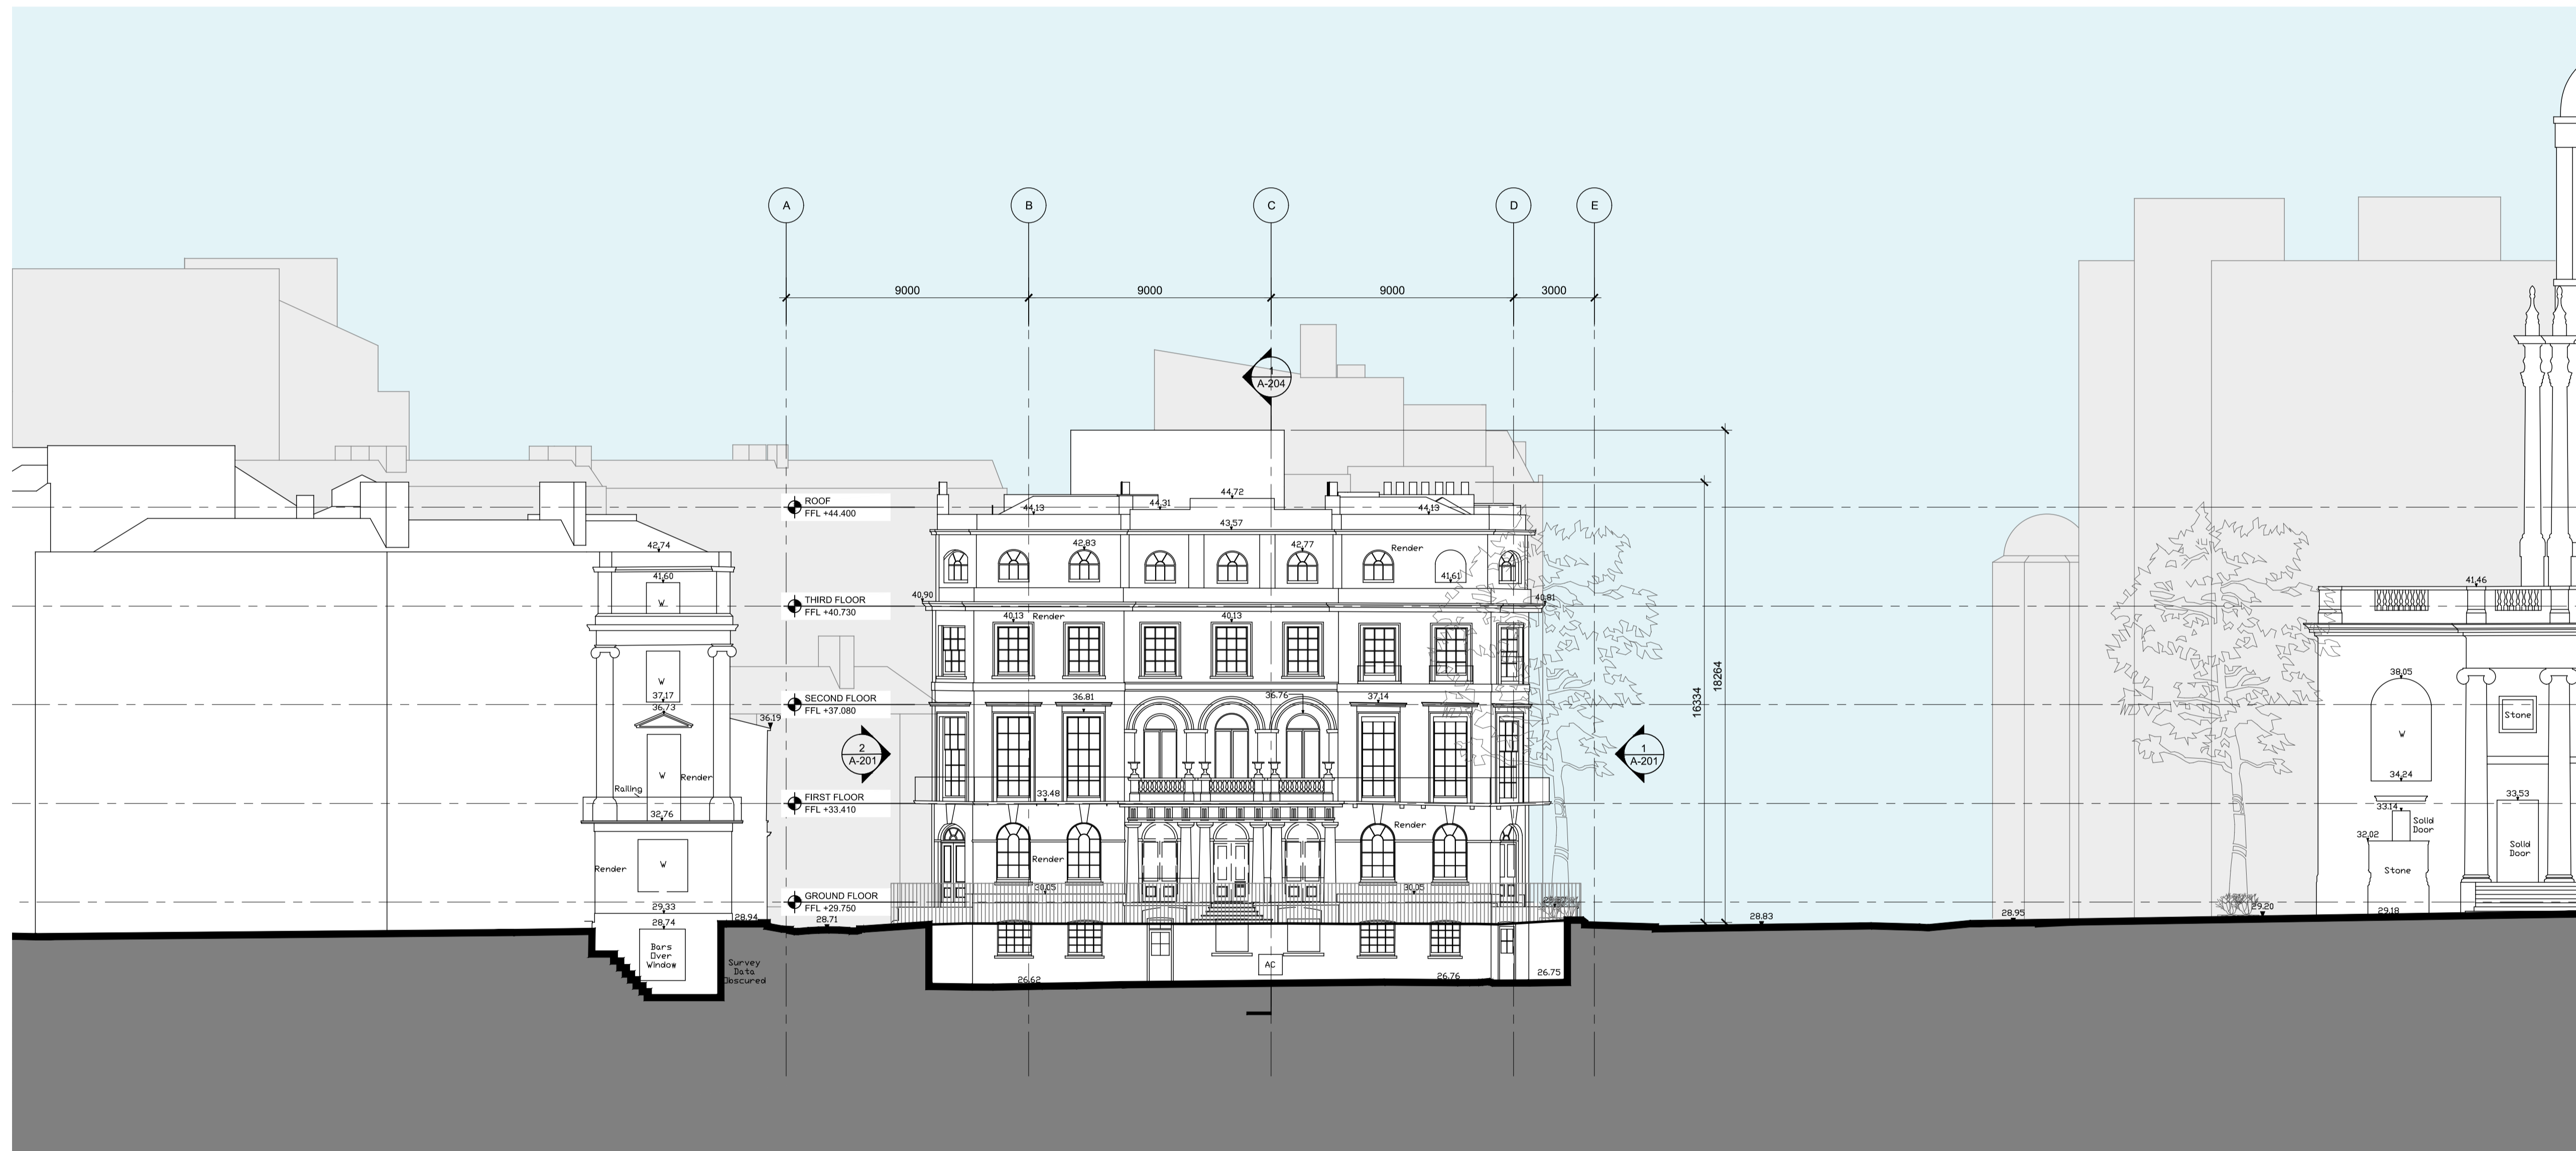

0m 1m 2m 4m

00 PLANNING SUBMISSION 21.08.13
 No. Issue Date

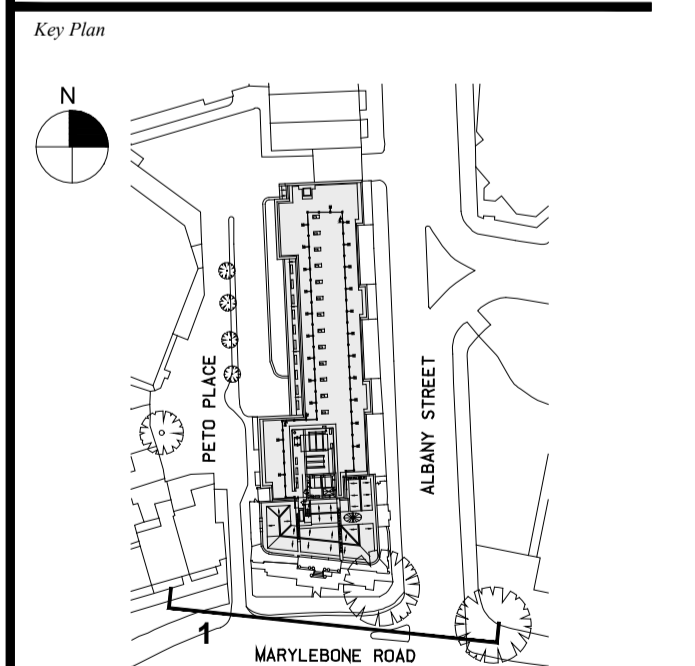

Date
 18.04.13
 Scale
 1:100 @ A0
 Project No.
 859
 Drawn By
 -

MARYLEBONE ROAD
 ELEVATION
 EXISTING

A-202

1 Marylebone Road Elevation (South Elevation) - Existing
 SCALE: 1:100 @ A0


Which? HQ

Address
**2 Marylebone Road &
 1-9 Albany Street**




Client
 Which?
 2 Marylebone Road
 London, NW1 4DF
 Tel: +44 (0)20 7770 7000 Fax: +44 (0)20 7770 7600

Architect
 Kohn Pedersen Fox Associates (International) PA
 Architects & Planning Consultants
 7a Langley Street
 London WC2H 9JA, United Kingdom
 Tel: +44 (0)20 31195300 Fax: +44 (0)20 74971175

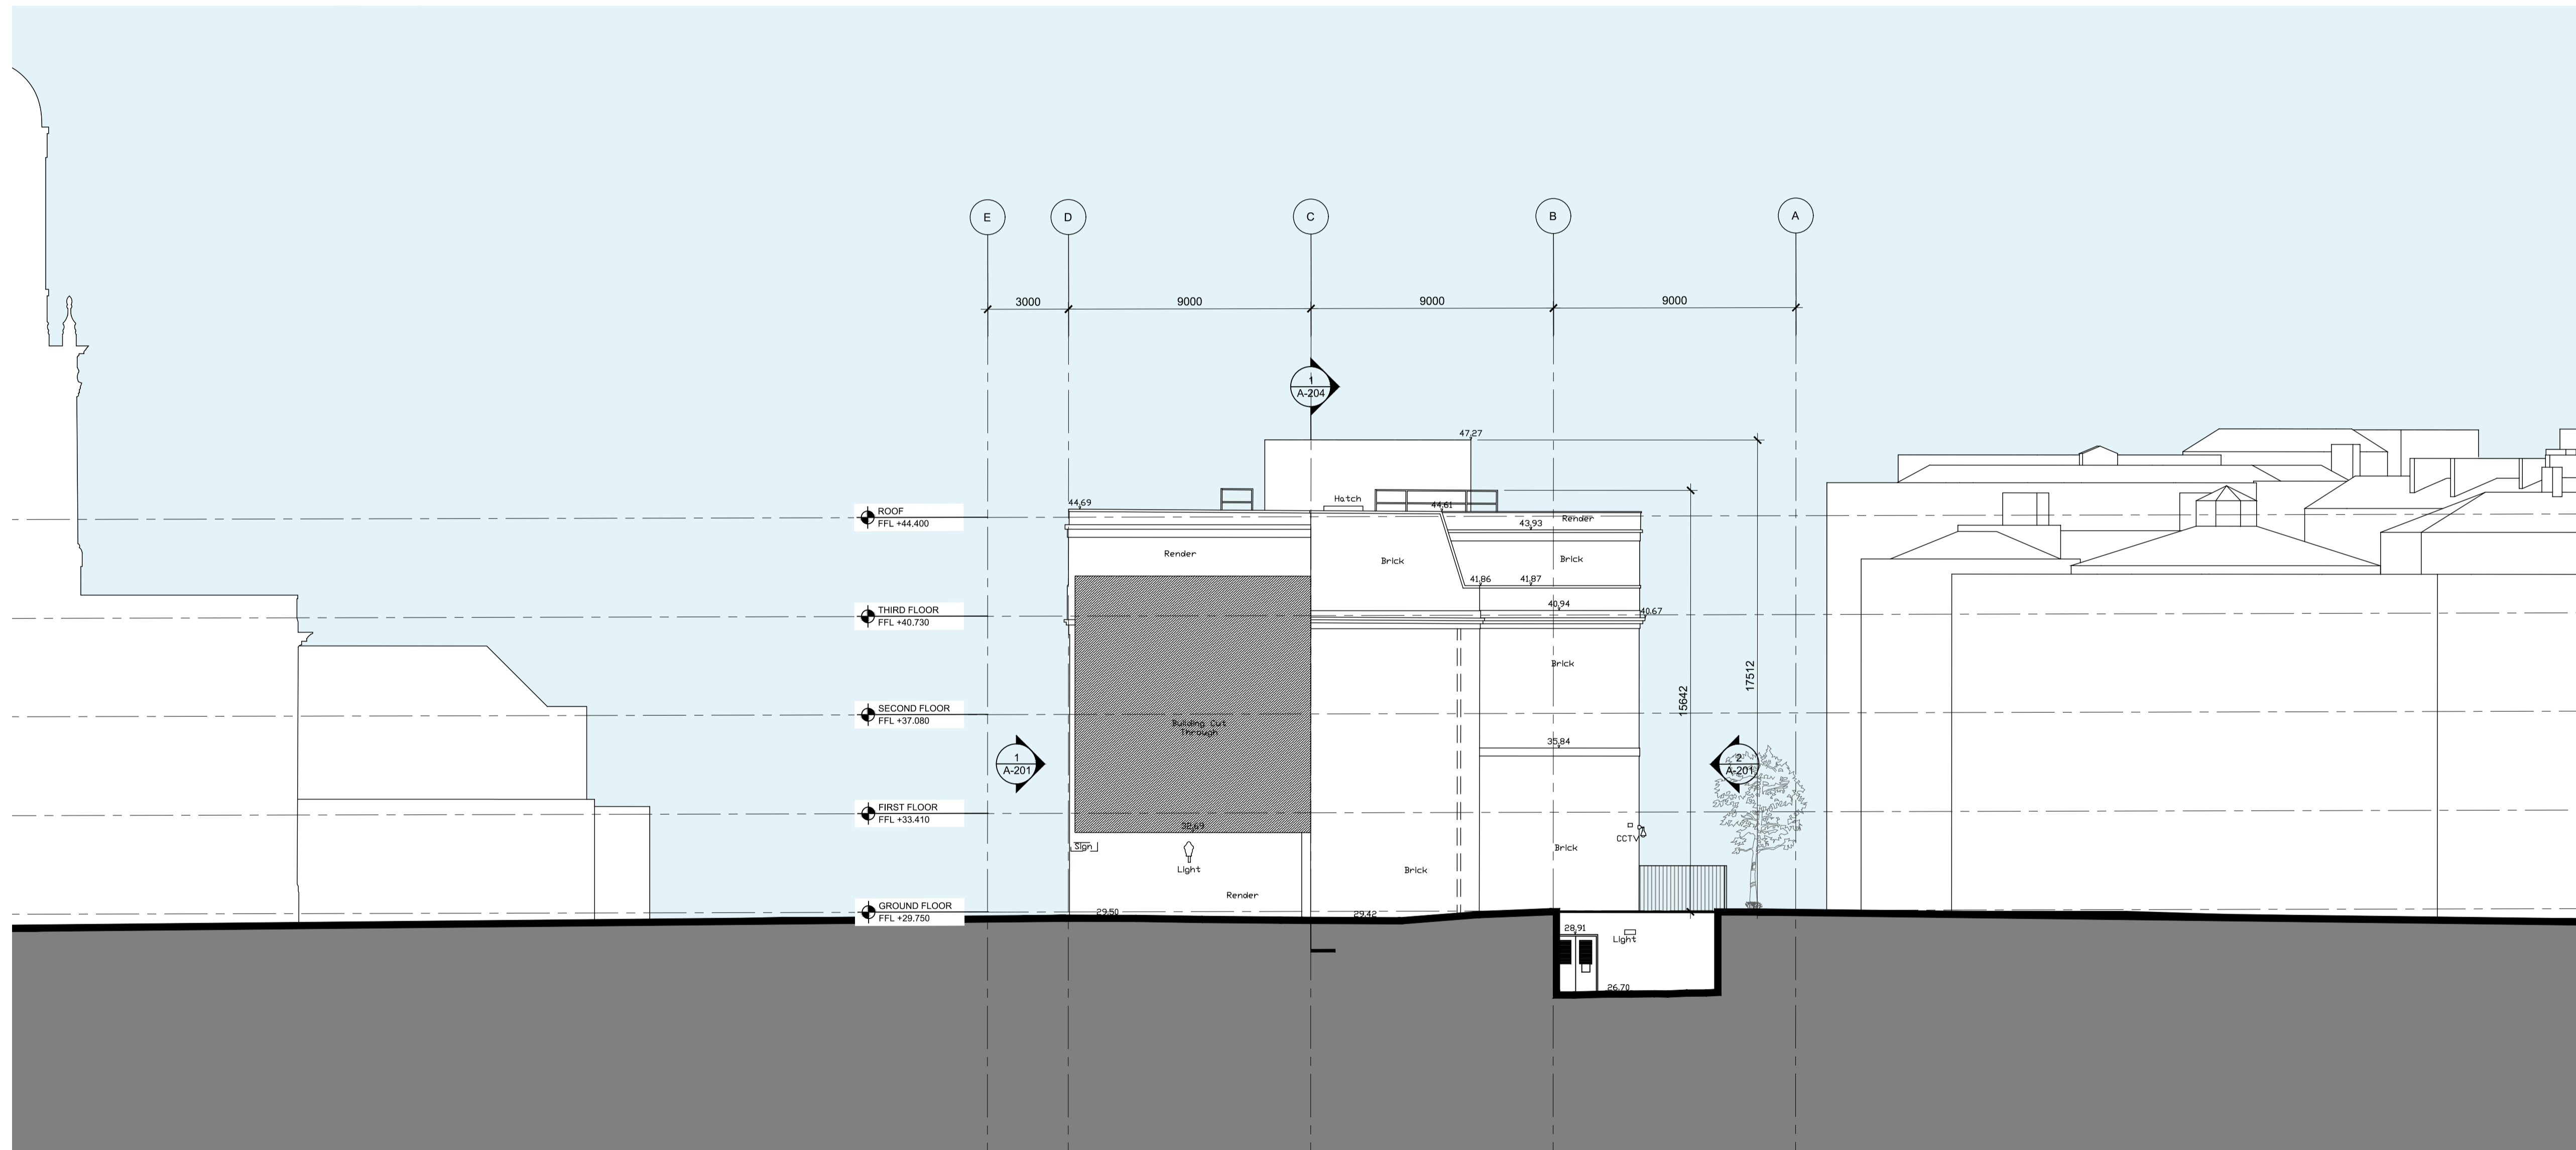

1 North Elevation - Existing
 SCALE: 1:100 @ A0

00 PLANNING SUBMISSION 21.08.13
 No. Issue Date

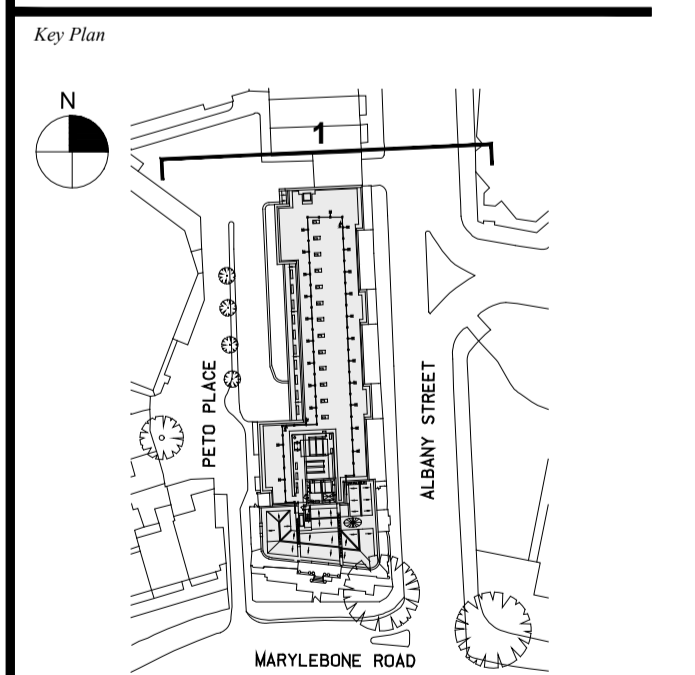

Date
 18.04.13
 Scale
 1:100 @ A0
 Project No.
 859
 Drawn By
 -

**NORTH ELEVATION
 EXISTING**

A-203

Which? HQ

Address
**2 Marylebone Road &
 1-9 Albany Street**



Client
 Which?
 2 Marylebone Road
 London, NW1 4DF
 Tel: +44 (0)20 7770 7000 Fax: +44 (0)20 7770 7600


Architect
 Kohn Pedersen Fox Associates (International) PA
 Architects & Planning Consultants
 7a Langley Street
 London WC2H 9JA, United Kingdom
 Tel: +44 (0)20 31195300 Fax: +44 (0)20 74971175



0m 1m 2m 4m

00 PLANNING SUBMISSION 21.08.13
 No. Issue Date

Key Plan

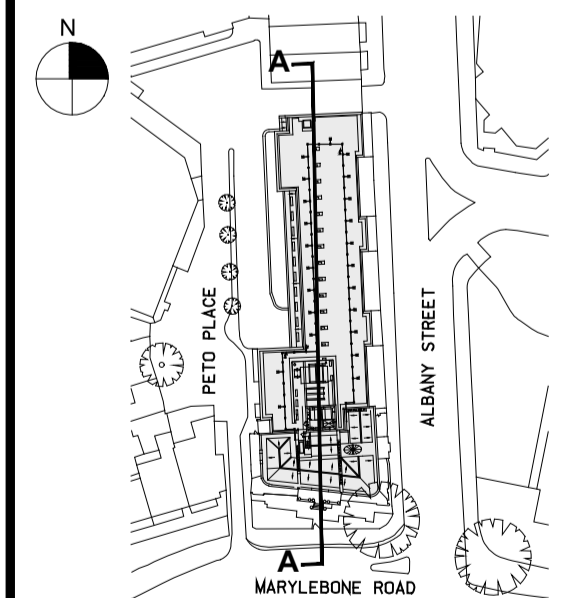

Date
 18.04.13
 Scale
 1:100 @ A0
 Project No.
 859
 Drawn By
 -

LONGITUDINAL SECTION
 AA
 EXISTING

A-204

1 Longitudinal Section AA - Existing

SCALE: 1:100 @ A0






Which? HQ

Address
**2 Marylebone Road &
 1-9 Albany Street**




Client
 Which?
 2 Marylebone Road
 London, NW1 4DF
 Tel: +44 (0)20 7770 7000 Fax: +44 (0)20 7770 7600

Architect
 Kohn Pedersen Fox Associates (International) PA
 Architects & Planning Consultants
 7a Langley Street
 London WC2H 9JA, United Kingdom
 Tel: +44 (0)20 31195300 Fax: +44 (0)20 74971175

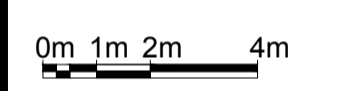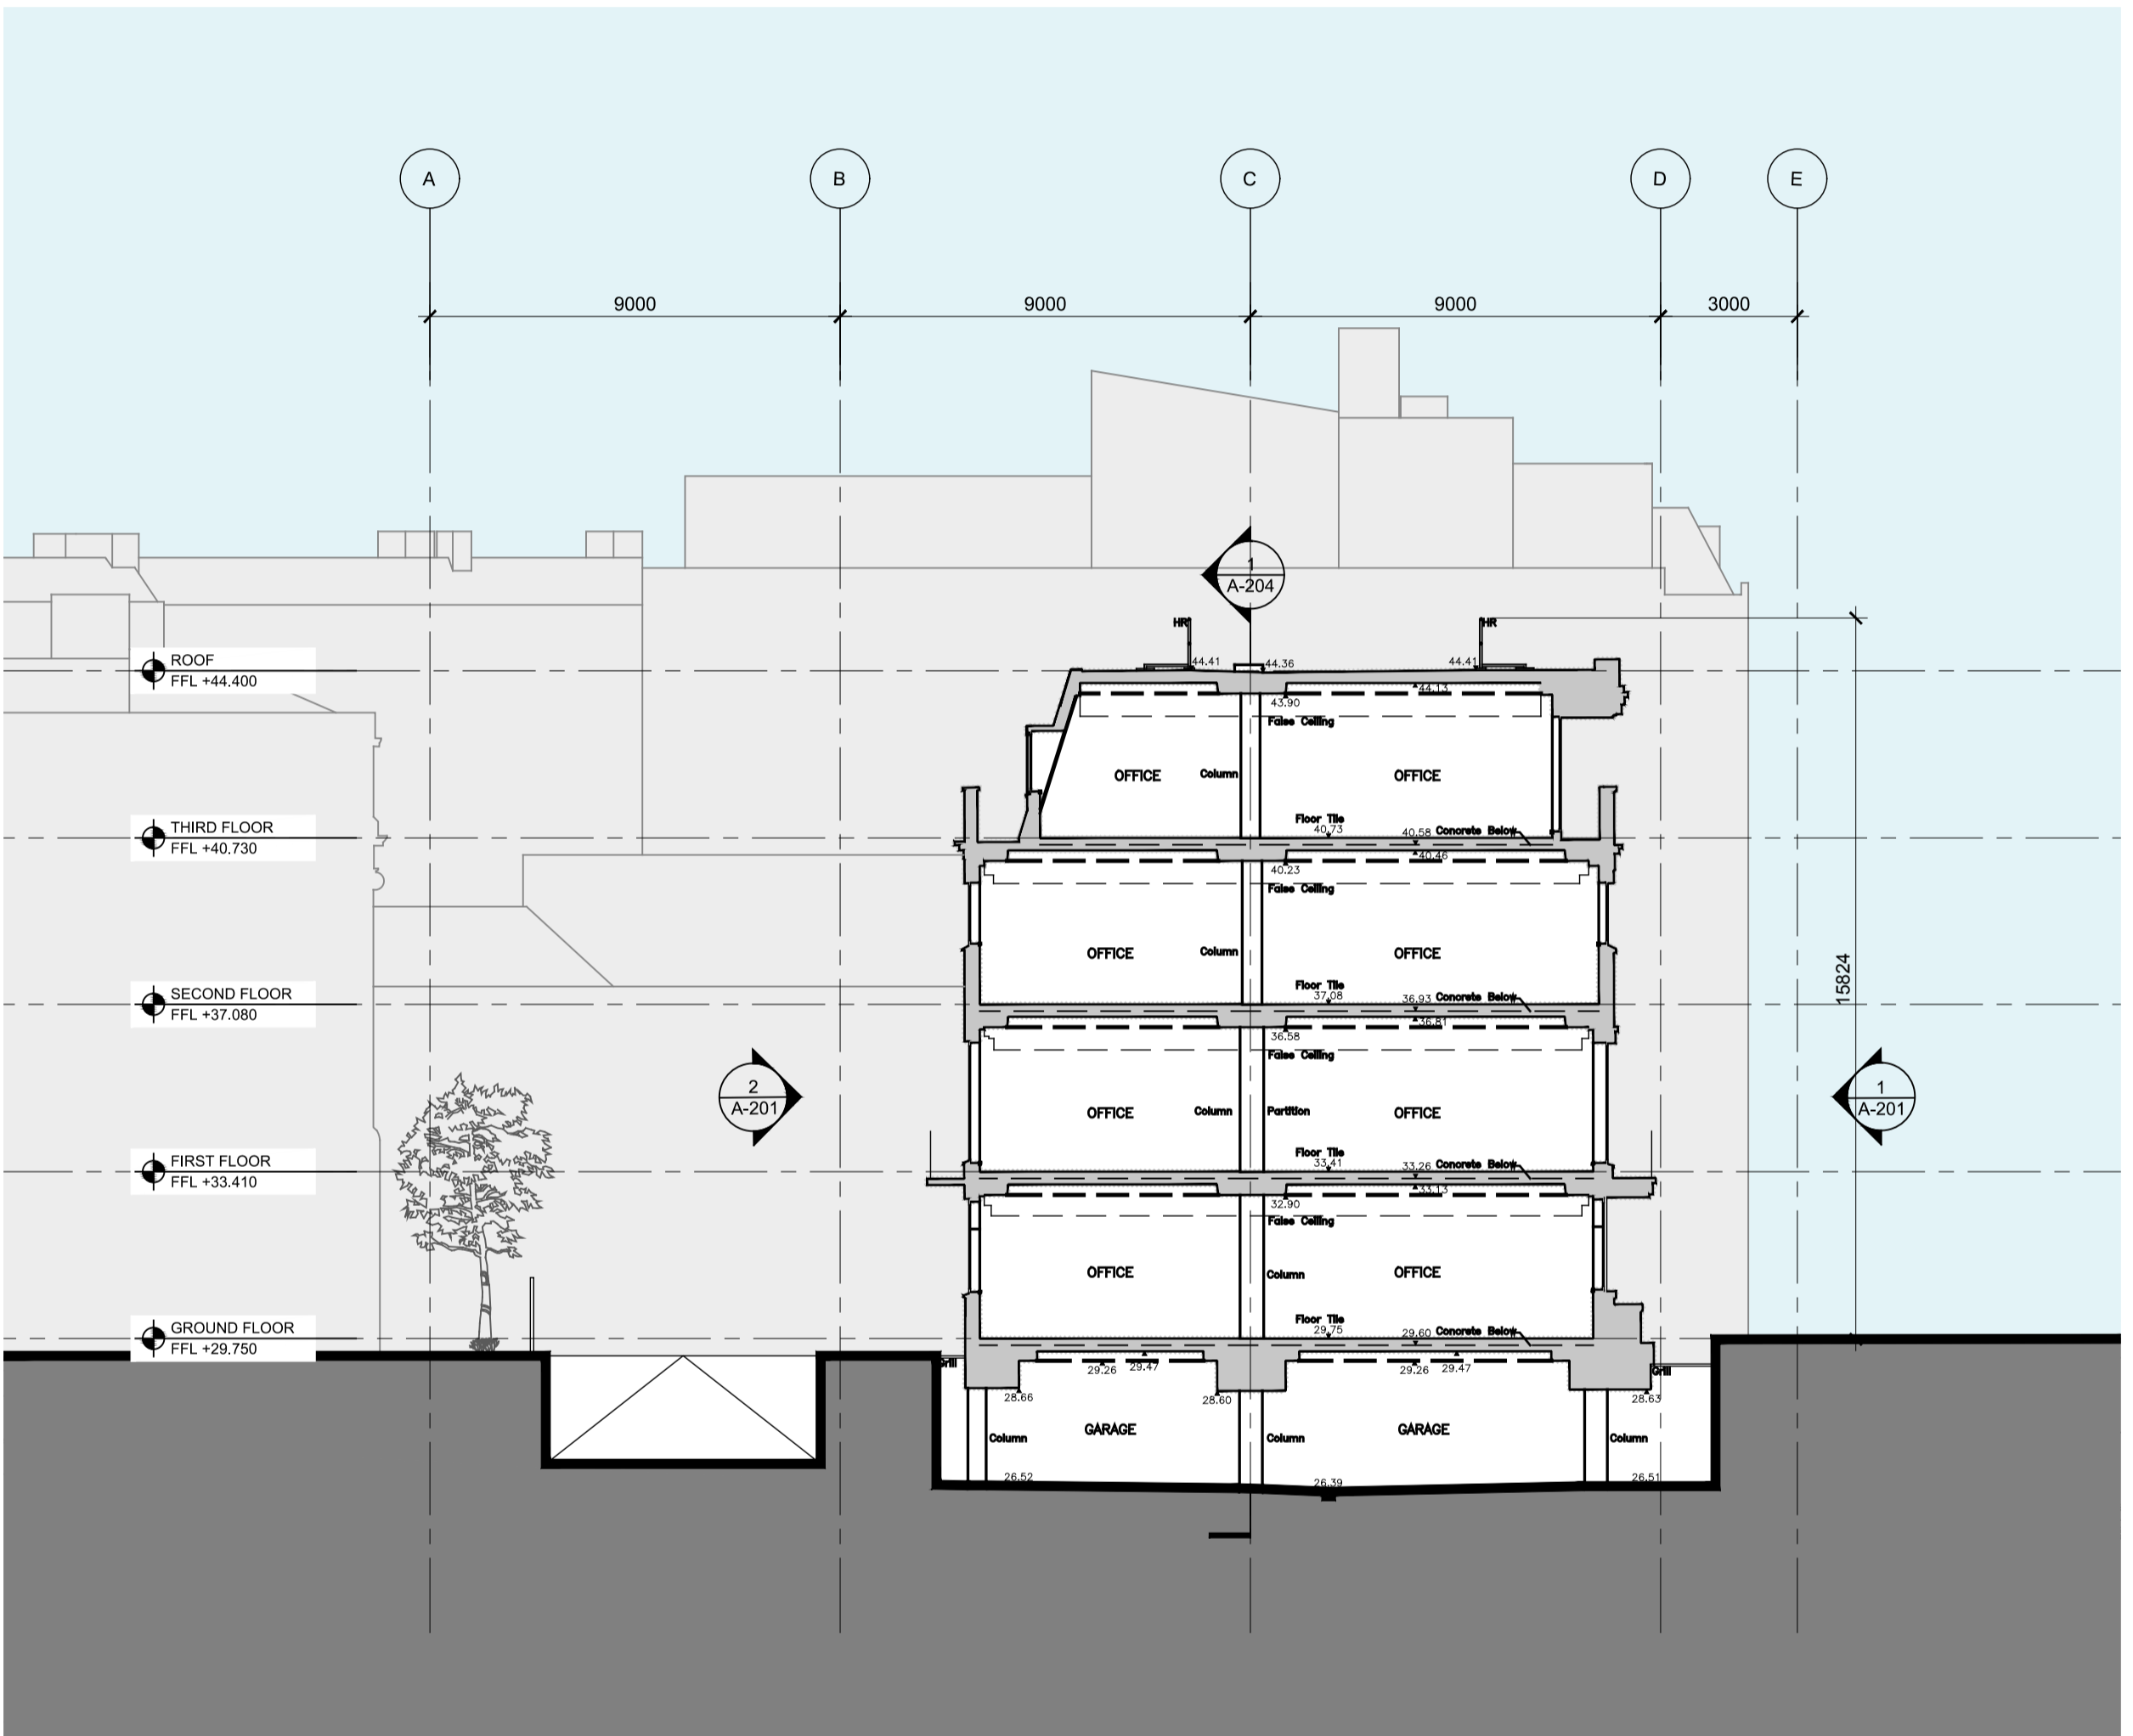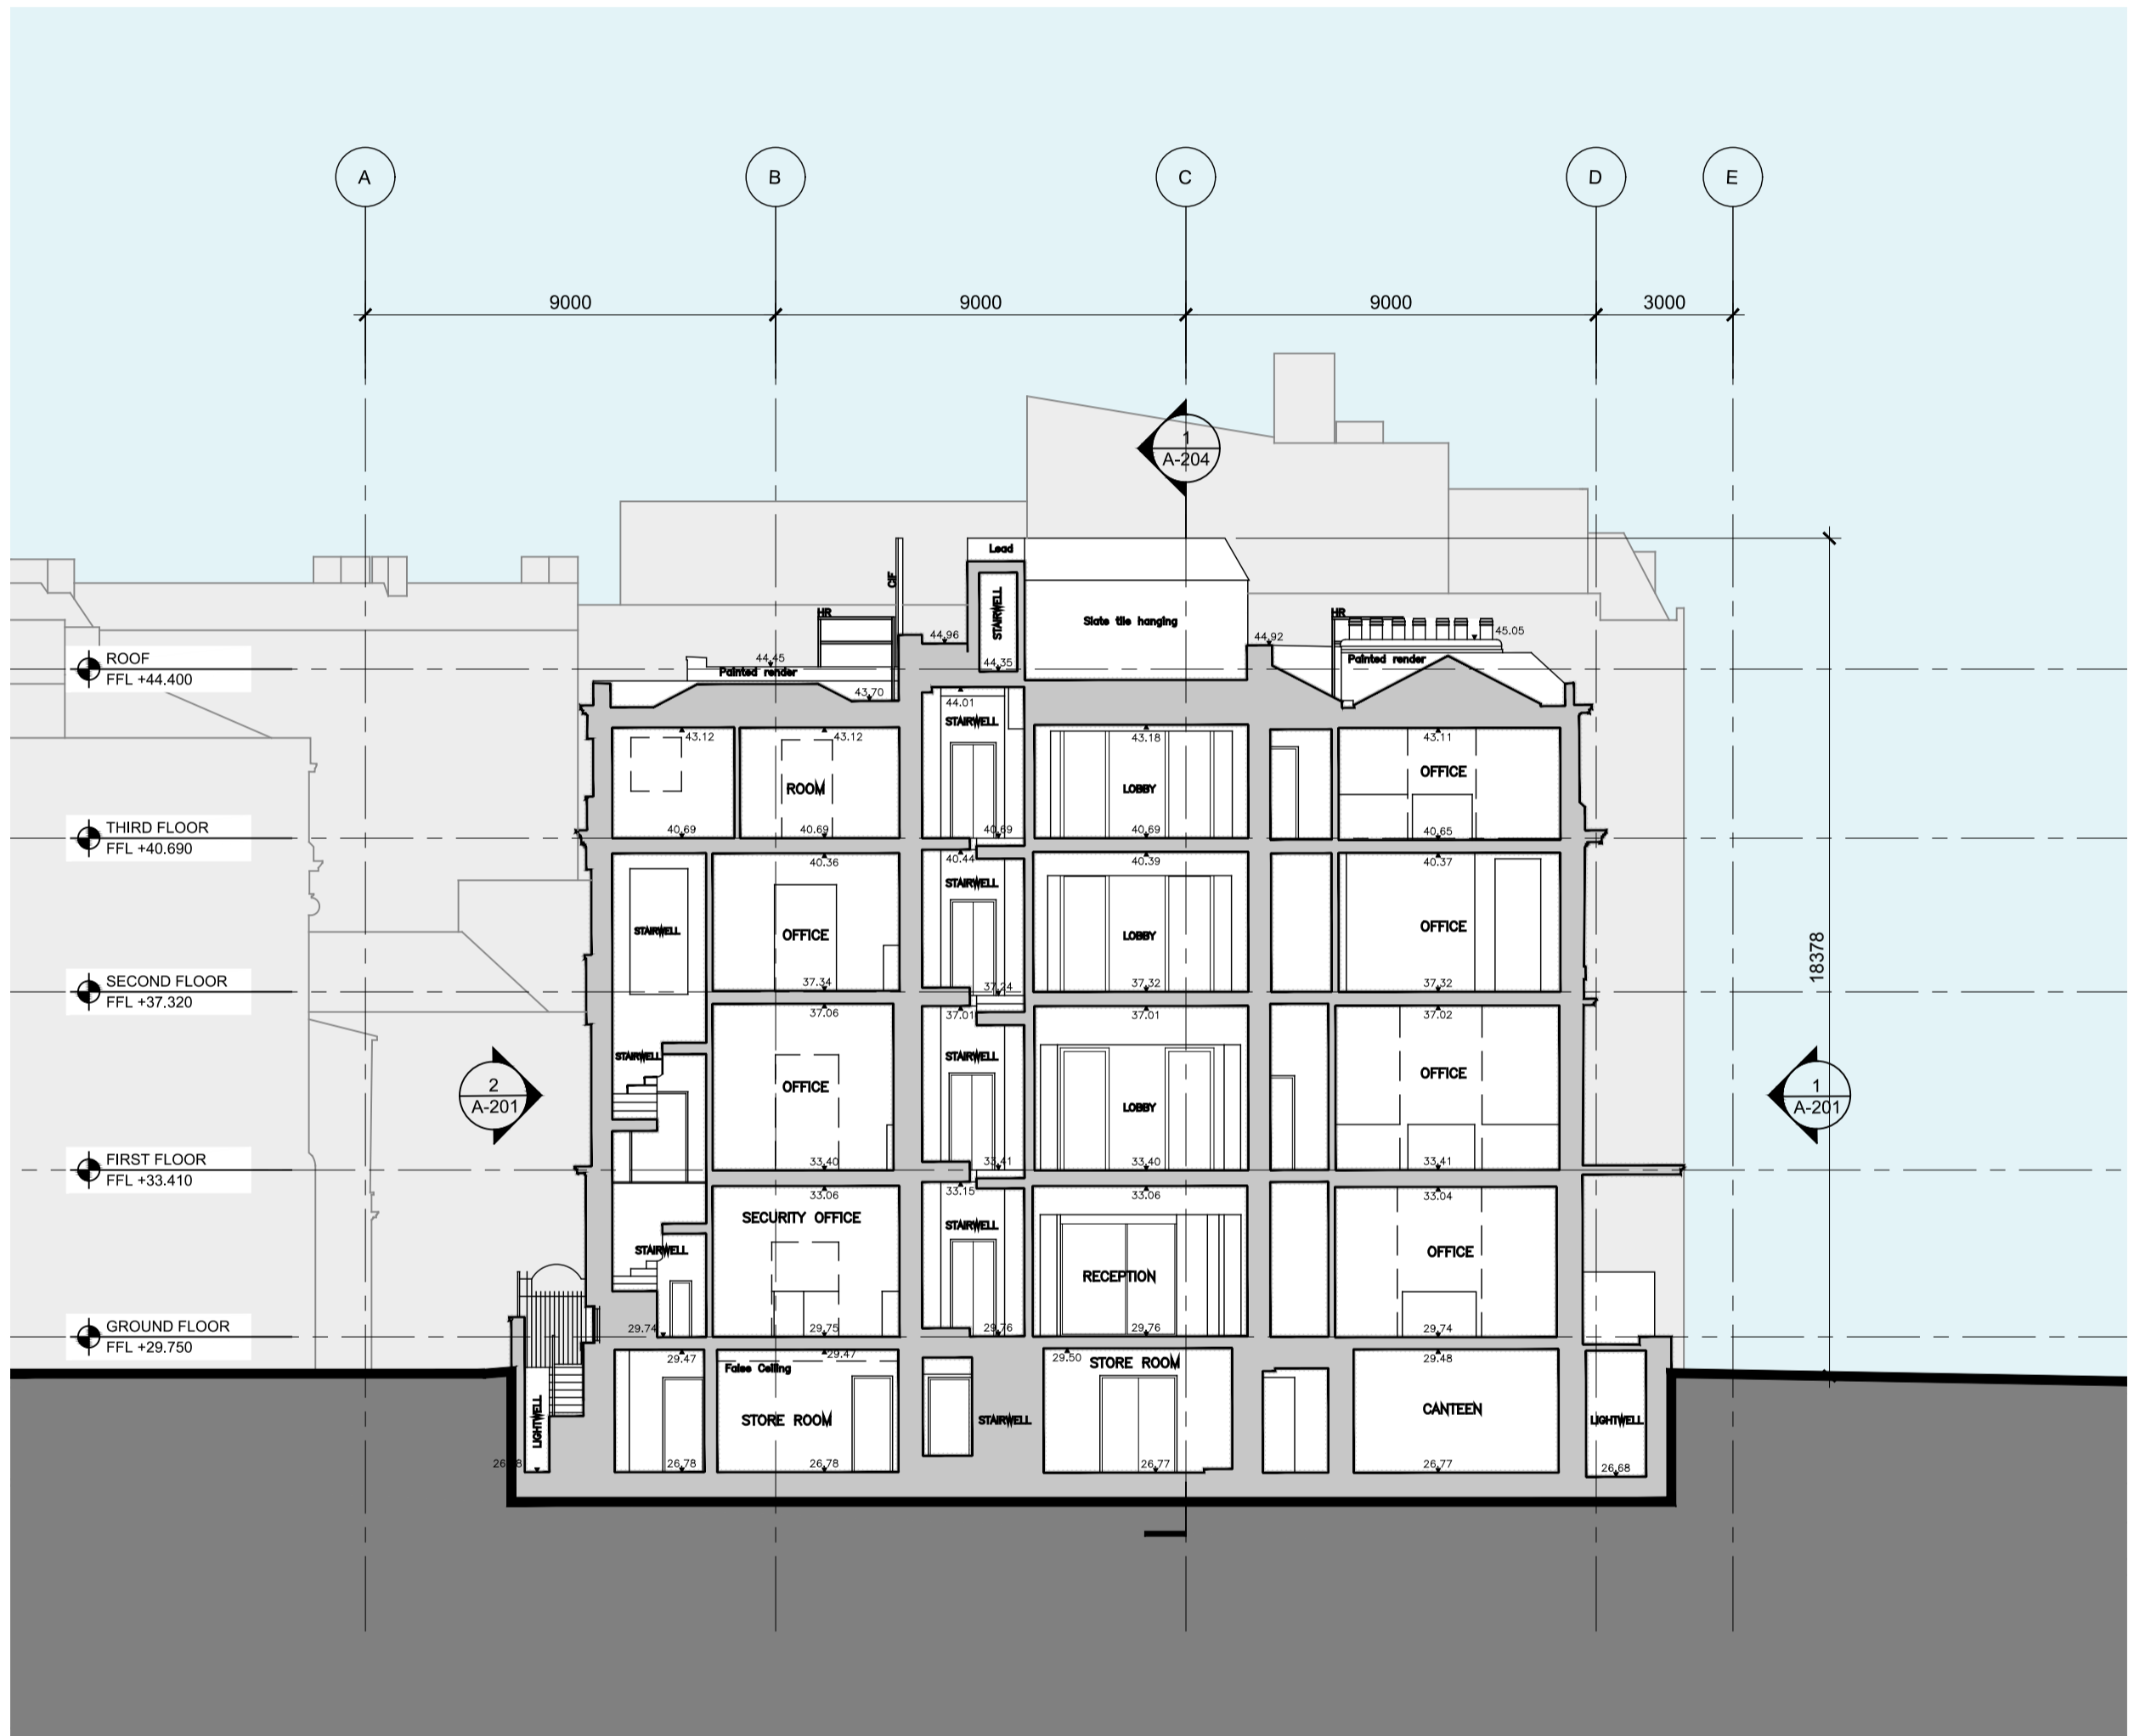

00 PLANNING SUBMISSION 21.08.13
 No. Issue Date

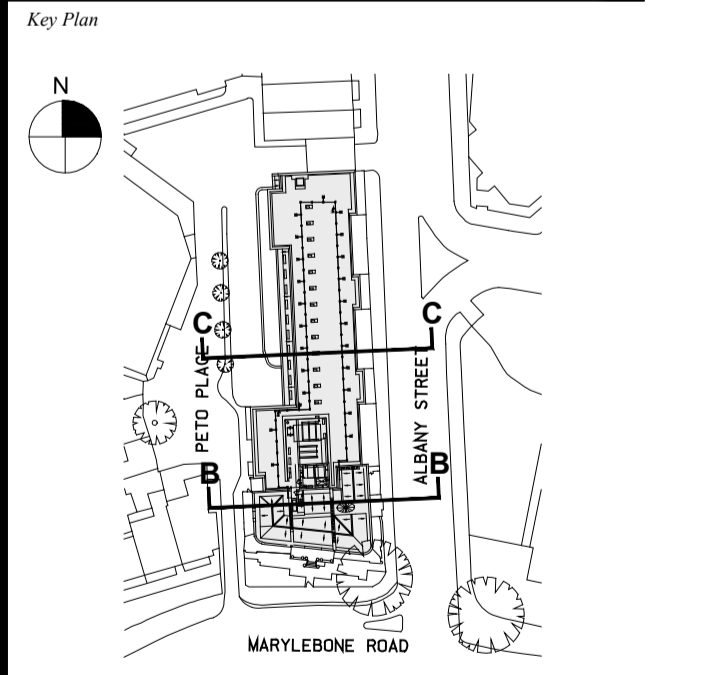

1 Cross Section BB - Existing
 SCALE: 1:100 @ A0

2 Cross Section CC - Existing
 SCALE: 1:100 @ A0

Date
 18.04.13
 Scale
 1:100 @ A0
 Project No.
 859
 Drawn By
 -

CROSS SECTIONS
 BB & CC
 EXISTING

A-205


Which? HQ

Address
**2 Marylebone Road &
 1-9 Albany Street**




Client
 Which?
 2 Marylebone Road
 London, NW1 4DF
 Tel: +44 (0)20 7770 7000 Fax: +44 (0)20 7770 7600

Architect
 Kohn Pedersen Fox Associates (International) PA
 Architects & Planning Consultants
 7a Langley Street
 London WC2H 9JA, United Kingdom
 Tel: +44 (0)20 31195300 Fax: +44 (0)20 74971175

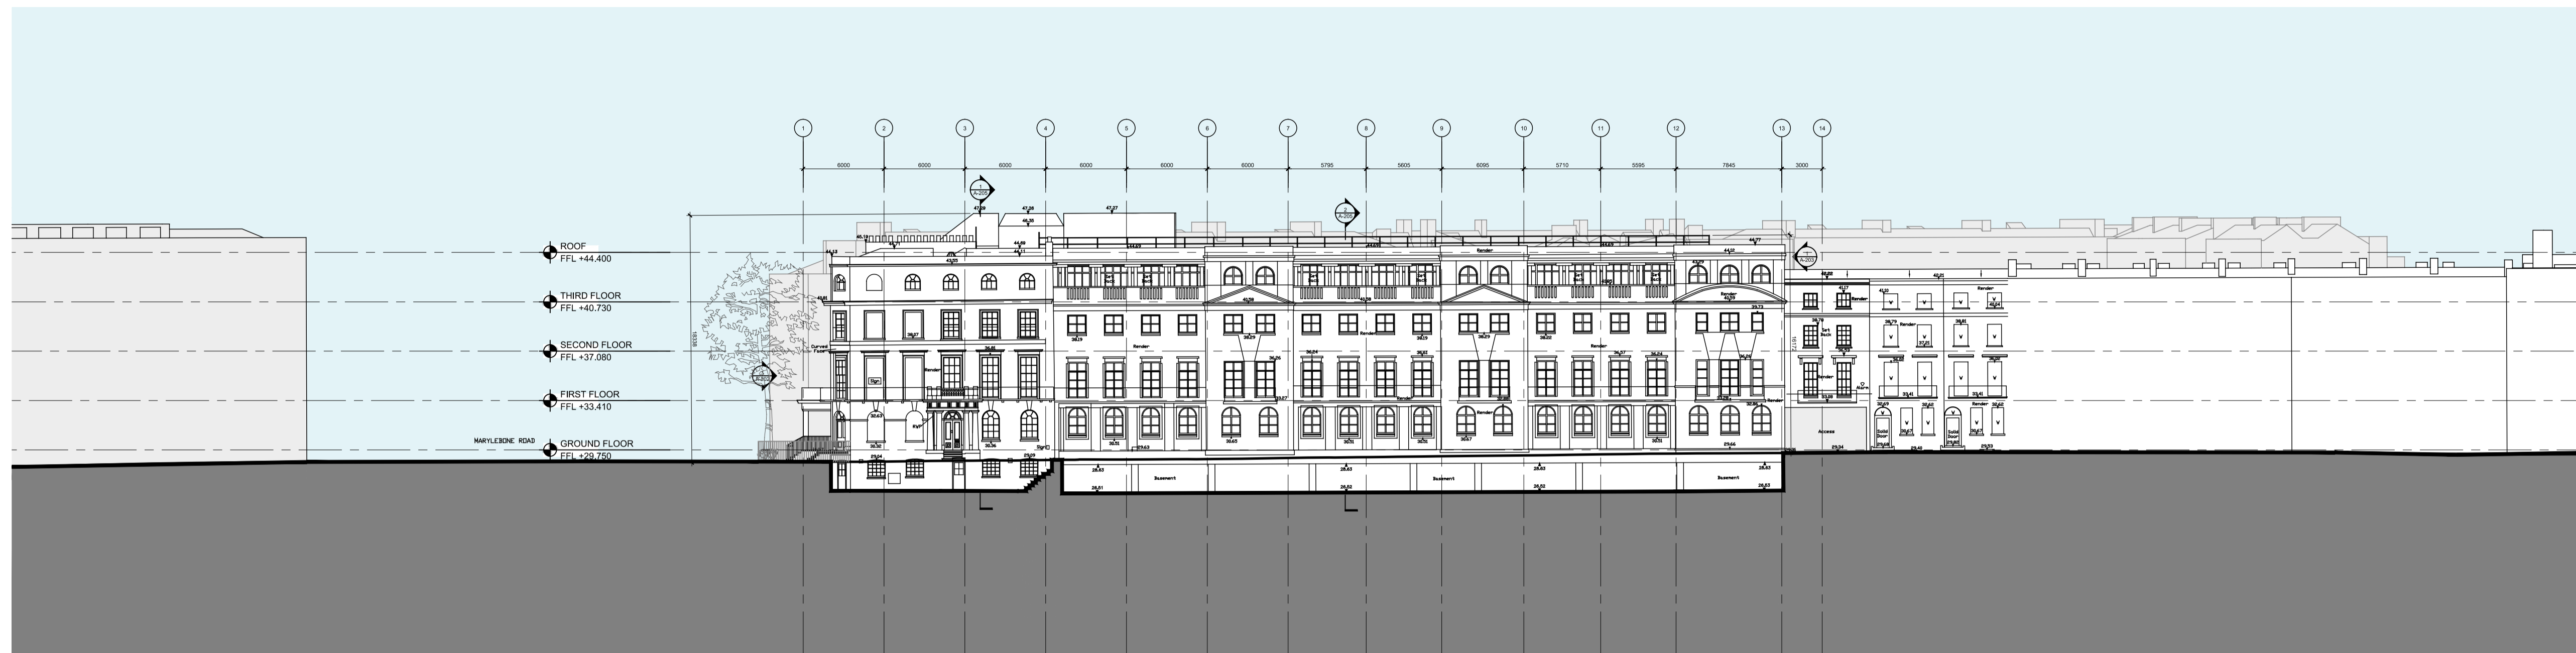

1 Albany Street Elevation (East Elevation) - Existing
 SCALE: 1:200 @ A0

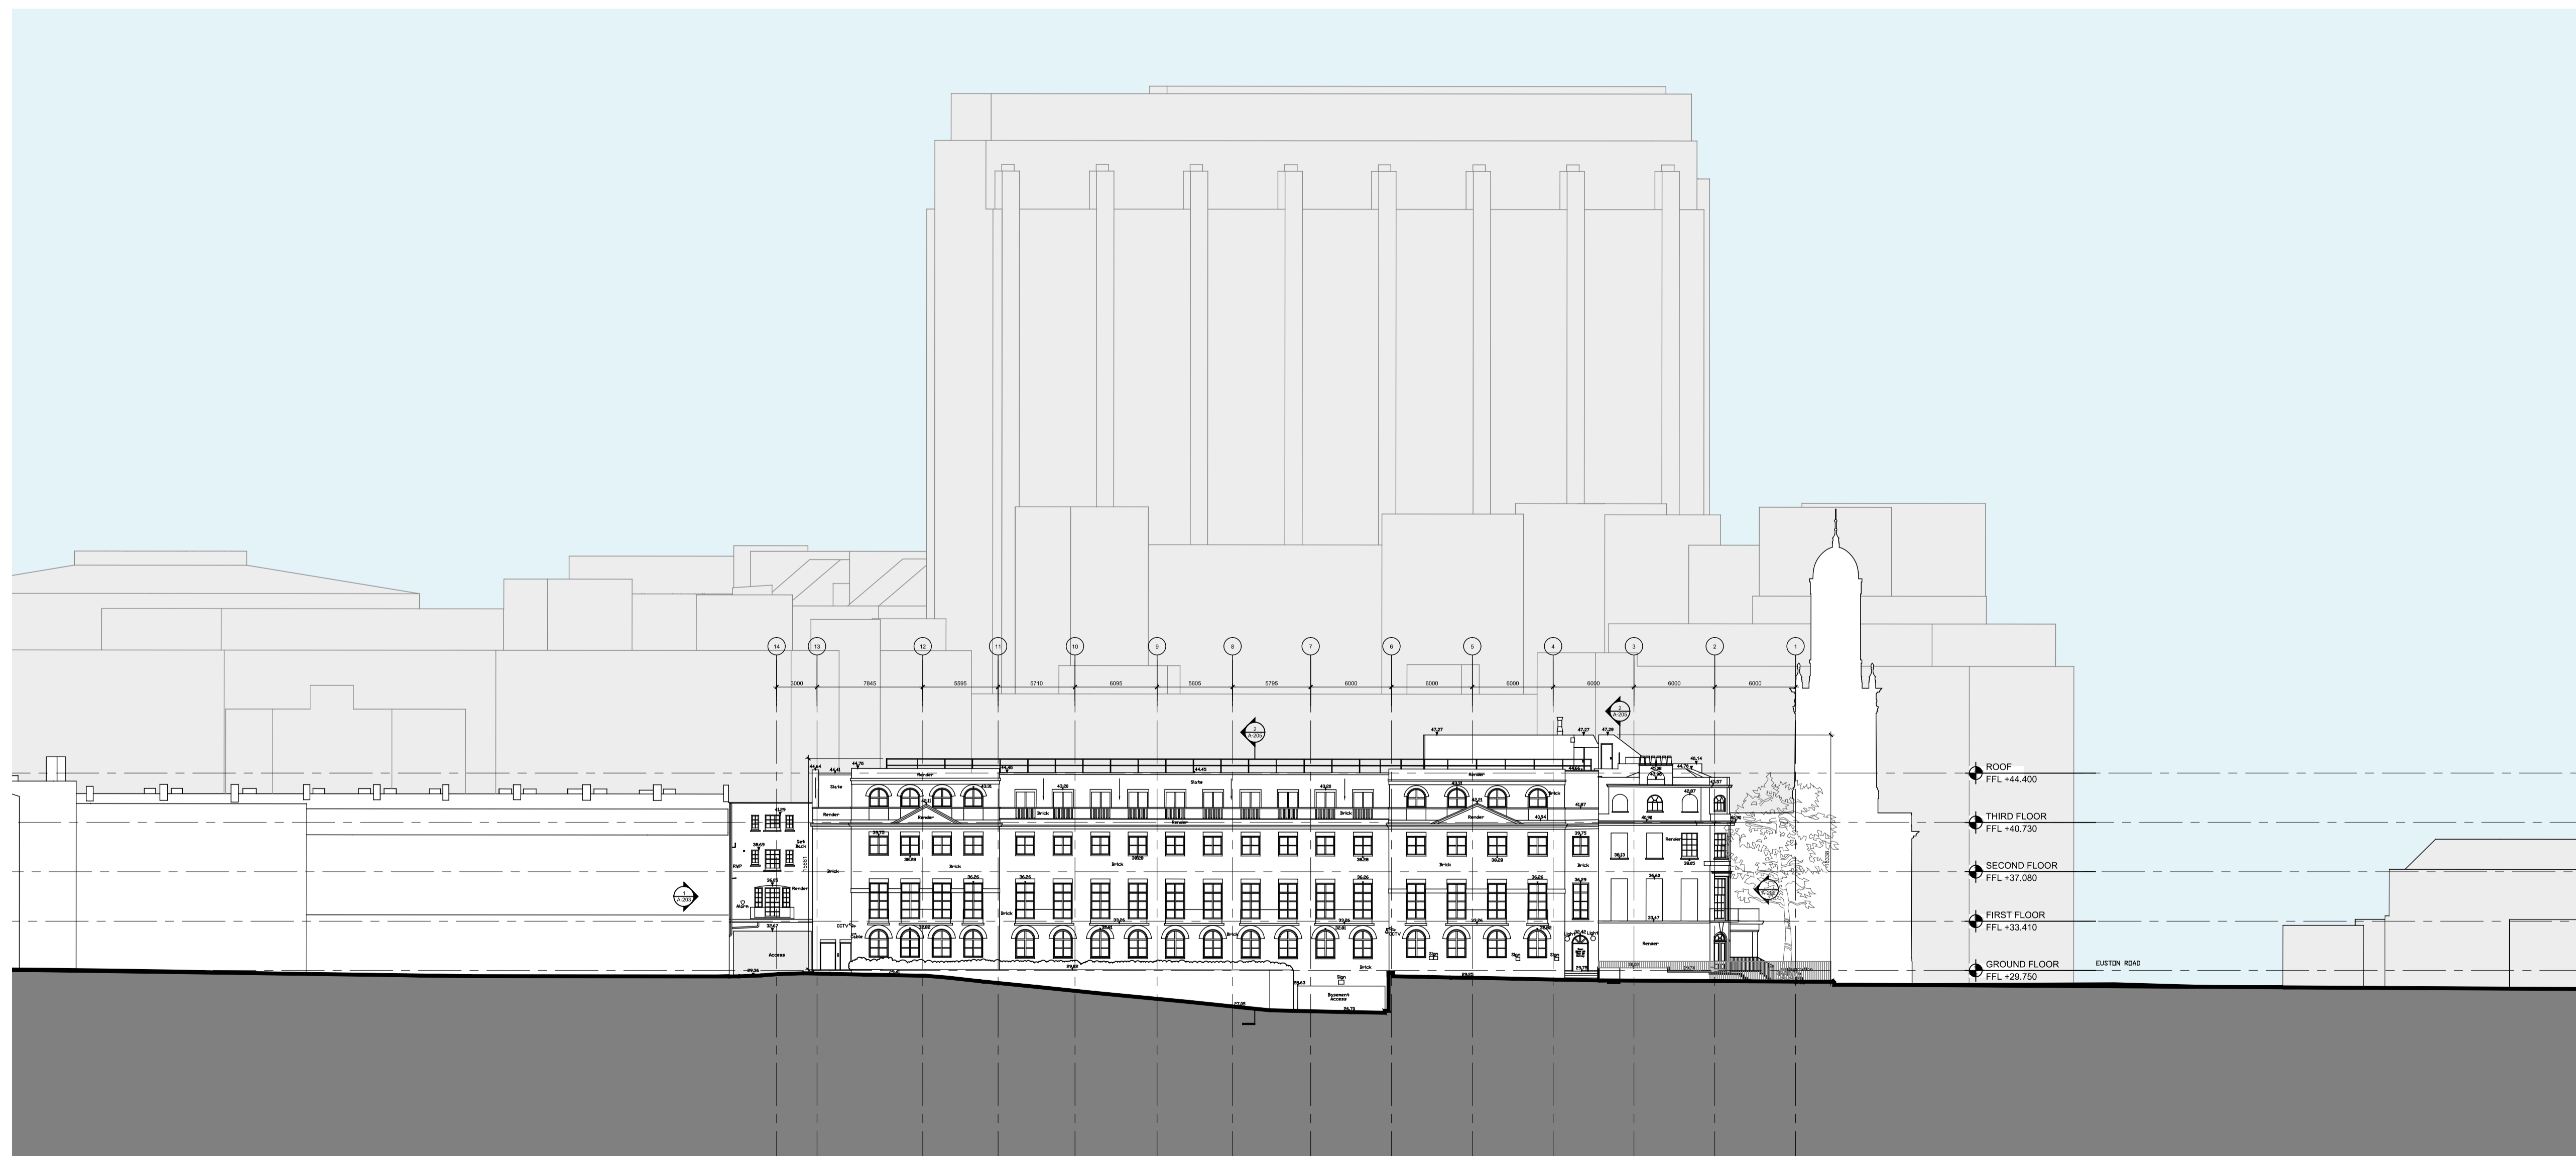


2 Peto Place Elevation (West Elevation) - Existing
 SCALE: 1:200 @ A0

0m 1m 2m 4m

00 PLANNING SUBMISSION 21.08.13
 No. Issue Date

Key Plan

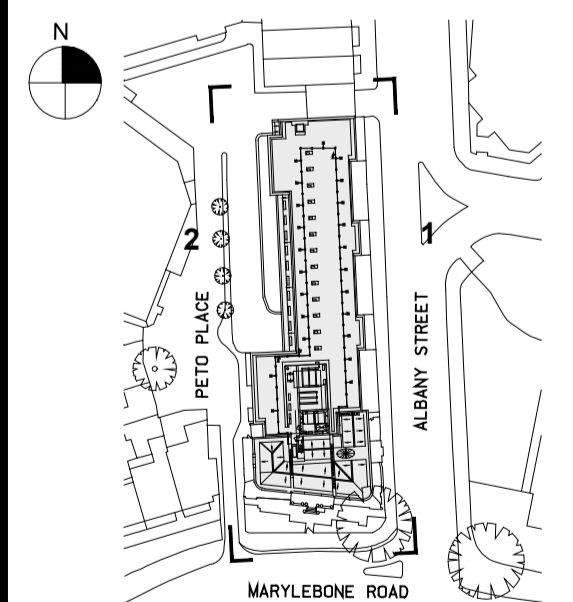

Date
 18.04.13
 Scale
 1:200 @ A0
 Project No.
 859
 Drawn By
 -

**ALBANY STREET &
 PETO PLACE ELEVATIONS
 EXISTING**

A-206