



Address
**2 Marylebone Road &
 1-9 Albany Street**

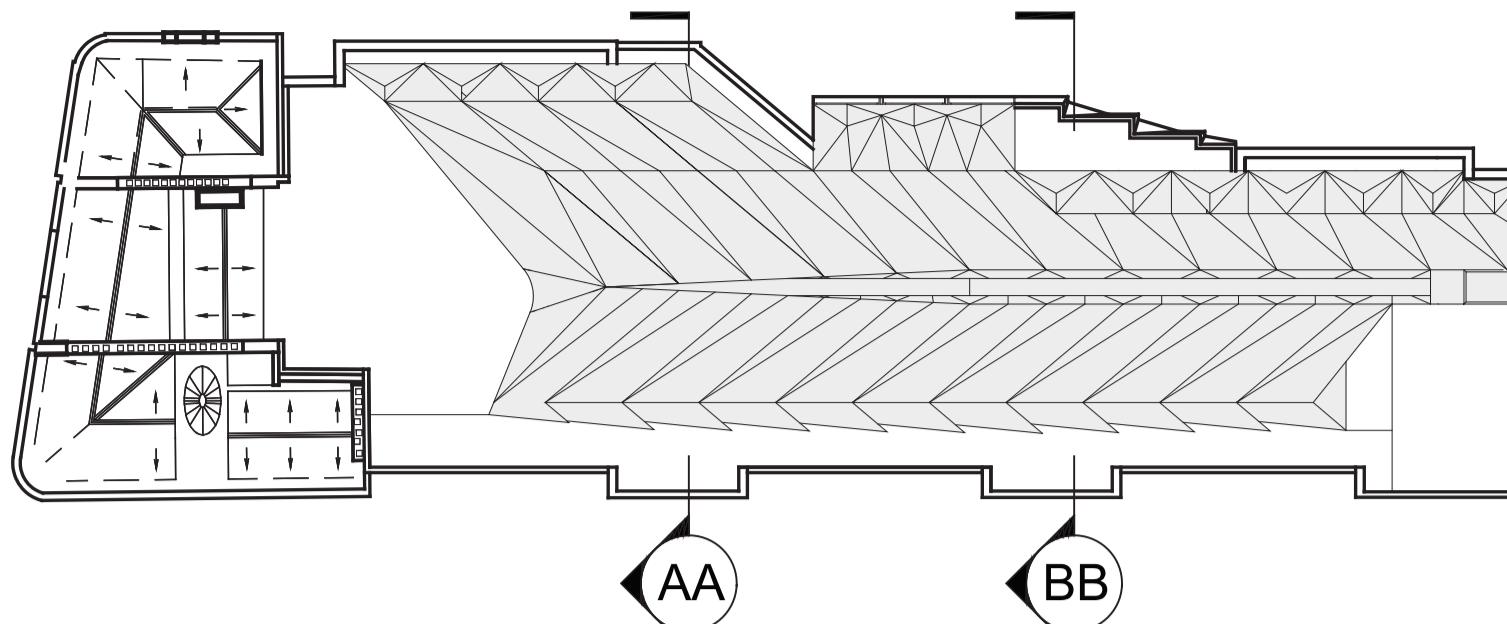


1 Key Plan

SCALE: 1:250 @ A0

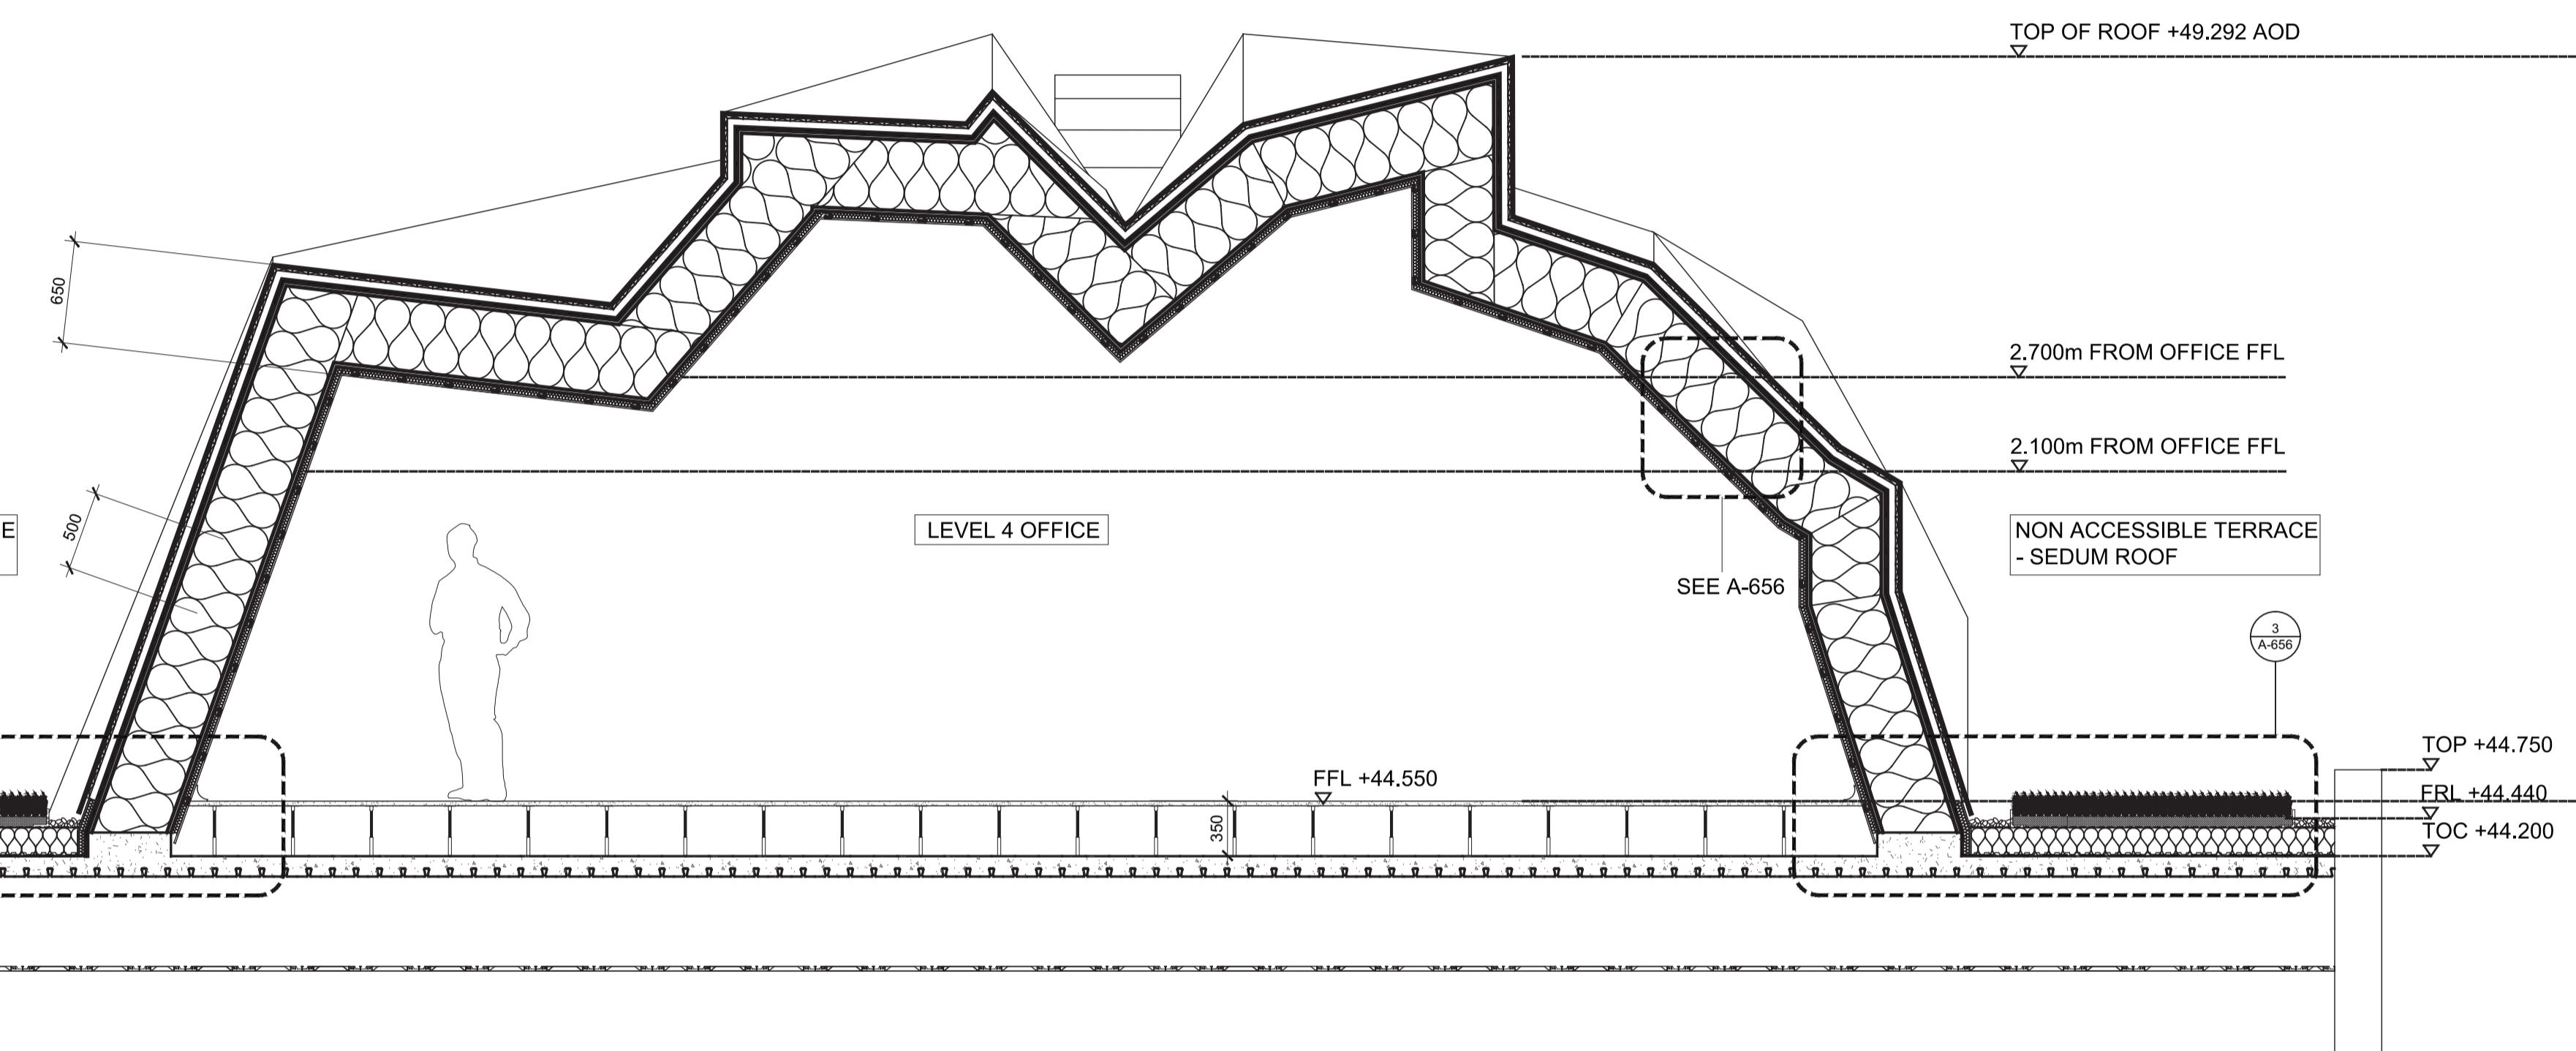

2 Roof Cross Section BB

SCALE: 1:25 @ A0

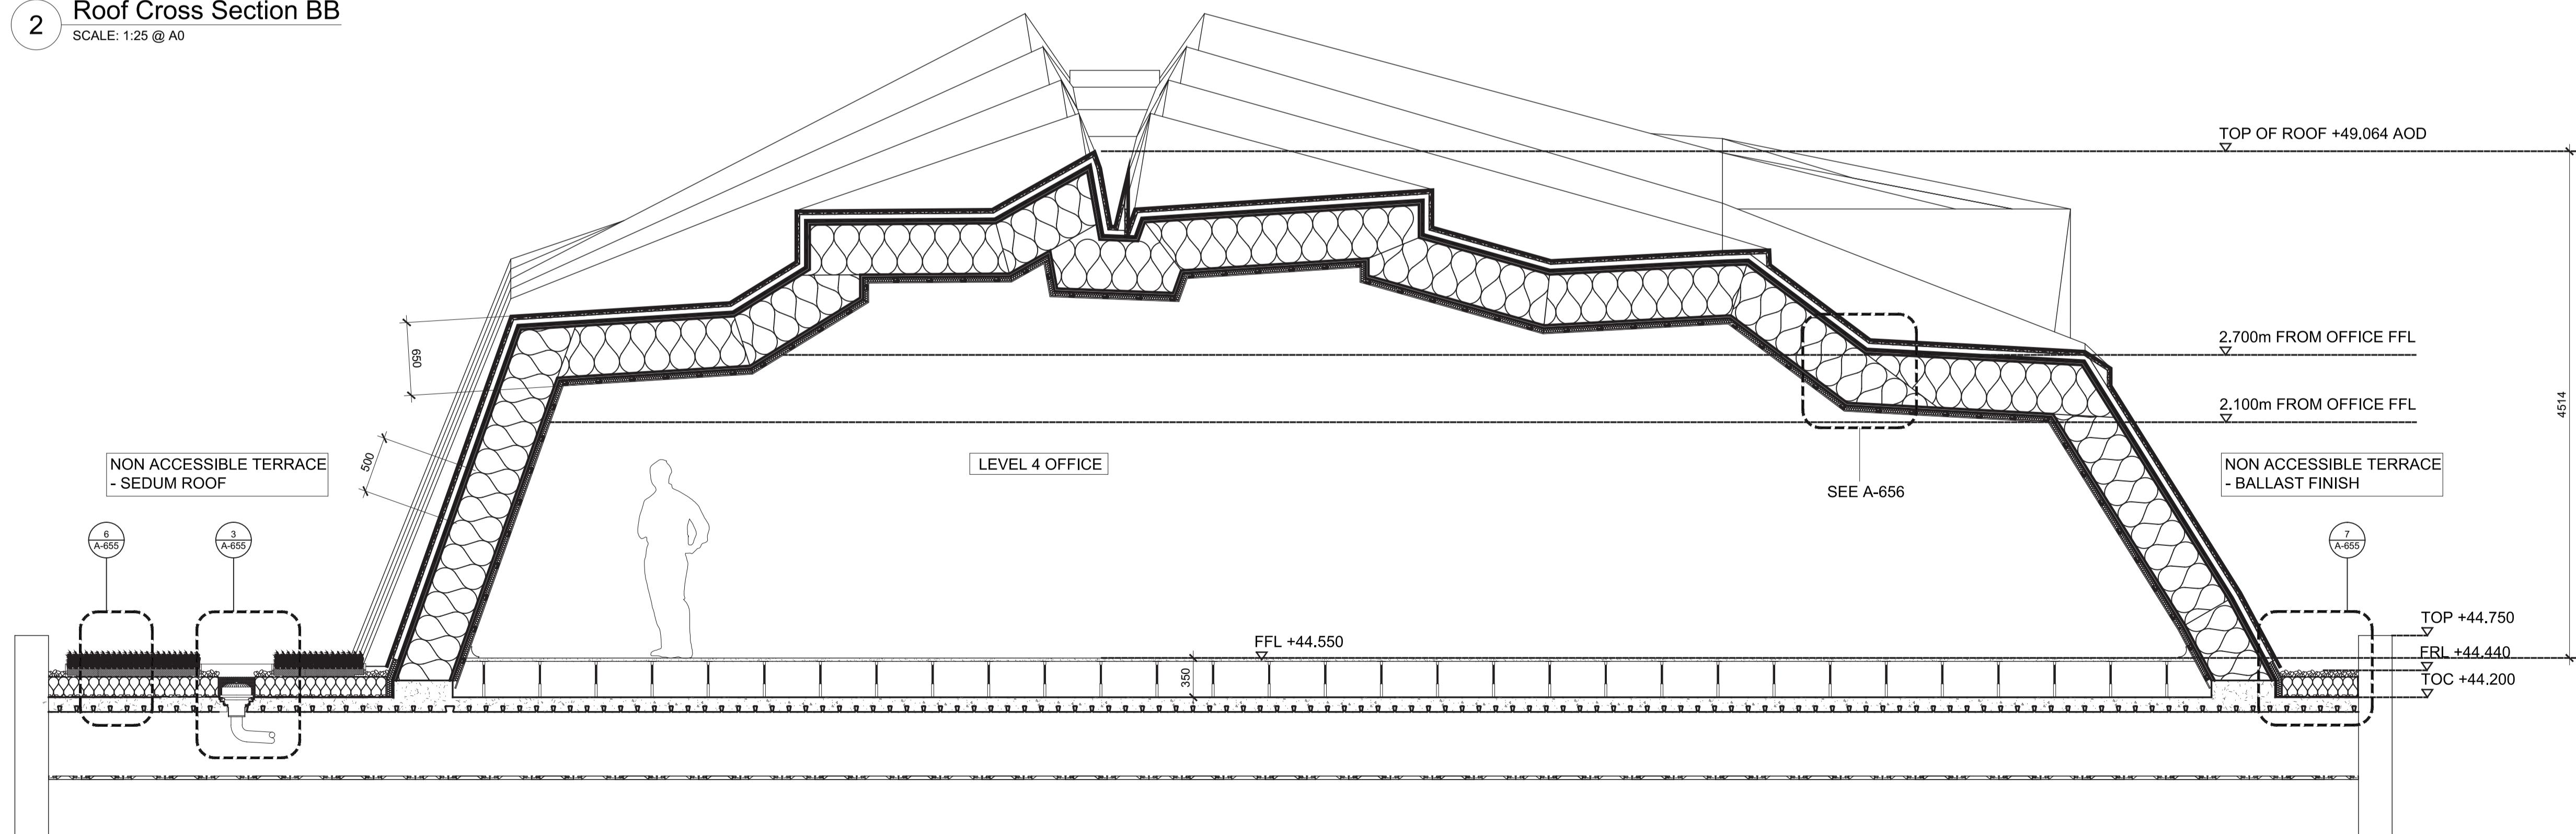

3 Roof Cross Section AA

SCALE: 1:25 @ A0


Client
 Which?
 2 Marylebone Road
 London, NW1 4DF
 Tel: +44 (0)20 7770 7000 Fax: +44 (0)20 7770 7600

Architect
 Kohn Pedersen Fox Associates (International) PA
 Architects & Planning Consultants
 7a Langley Street
 London WC2H 9JA, United Kingdom
 Tel: +44 (0)20 31195300 Fax: +44 (0)20 74971175

NOTE:
 FINAL MATERIALS TO BE AGREED WITH
 LONDON BOROUGH OF CAMDEN PLANNERS

0m .5m 1m

00 PLANNING SUBMISSION 21.08.13
 No. Issue Date

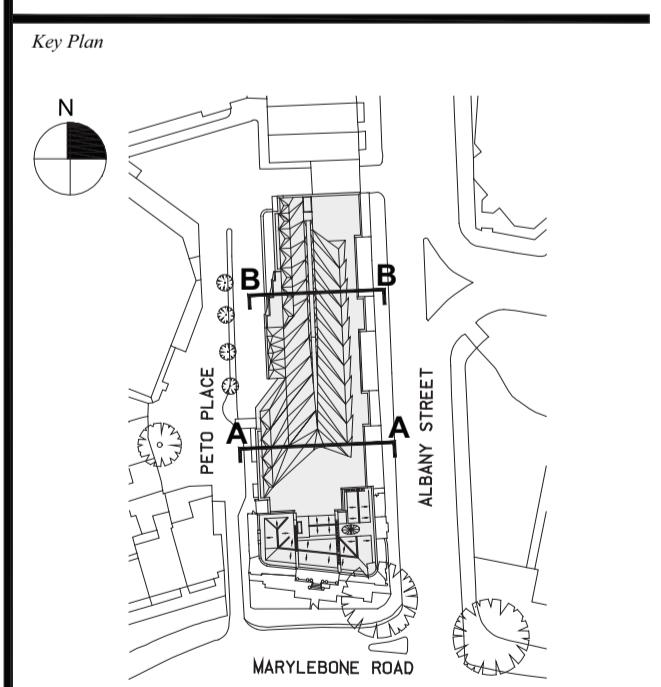

Date
 22.05.13
 Scale
 1:20 @ A0
 Project No.
 859
 Drawn By

ROOF SECTIONS

A-250

Which? HQ

Address
2 Marylebone Road & 1-9 Albany Street

Which?


Client
Which?
 2 Marylebone Road
 London, NW1 4DF
 Tel: +44 (0)20 7770 7000 Fax: +44 (0)20 7770 7600

Architect
 Kohn Pedersen Fox Associates (International) PA
 Architects & Planning Consultants
 7a Langley Street
 London WC2H 9JA, United Kingdom
 Tel: +44 (0)20 31195300 Fax: +44 (0)20 74971175

CORE / BOH
 OFFICE (PUBLIC)
 OFFICE

0m .5m 1m 2m


00 PLANNING SUBMISSION 21.08.13
 No Issue Date

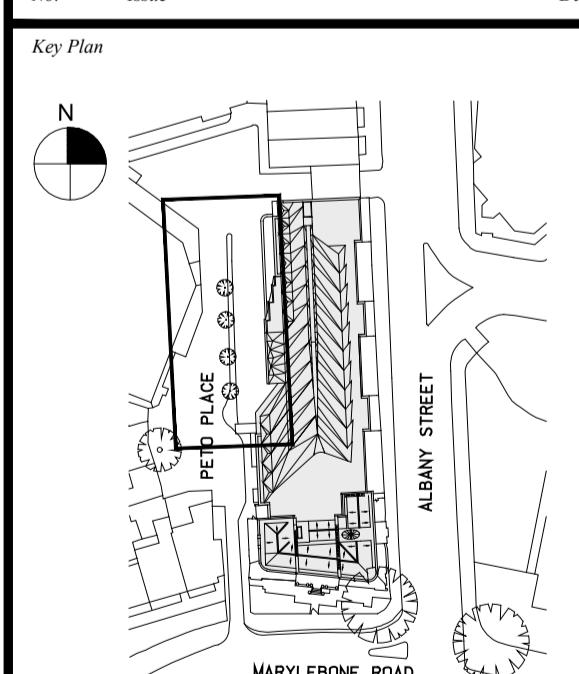

Date
 22.05.13
 Scale
 1:50 @ A0
 Project No.
 859
 Drawn By

PETO PLACE
 LANDSCAPING PLAN

A-450

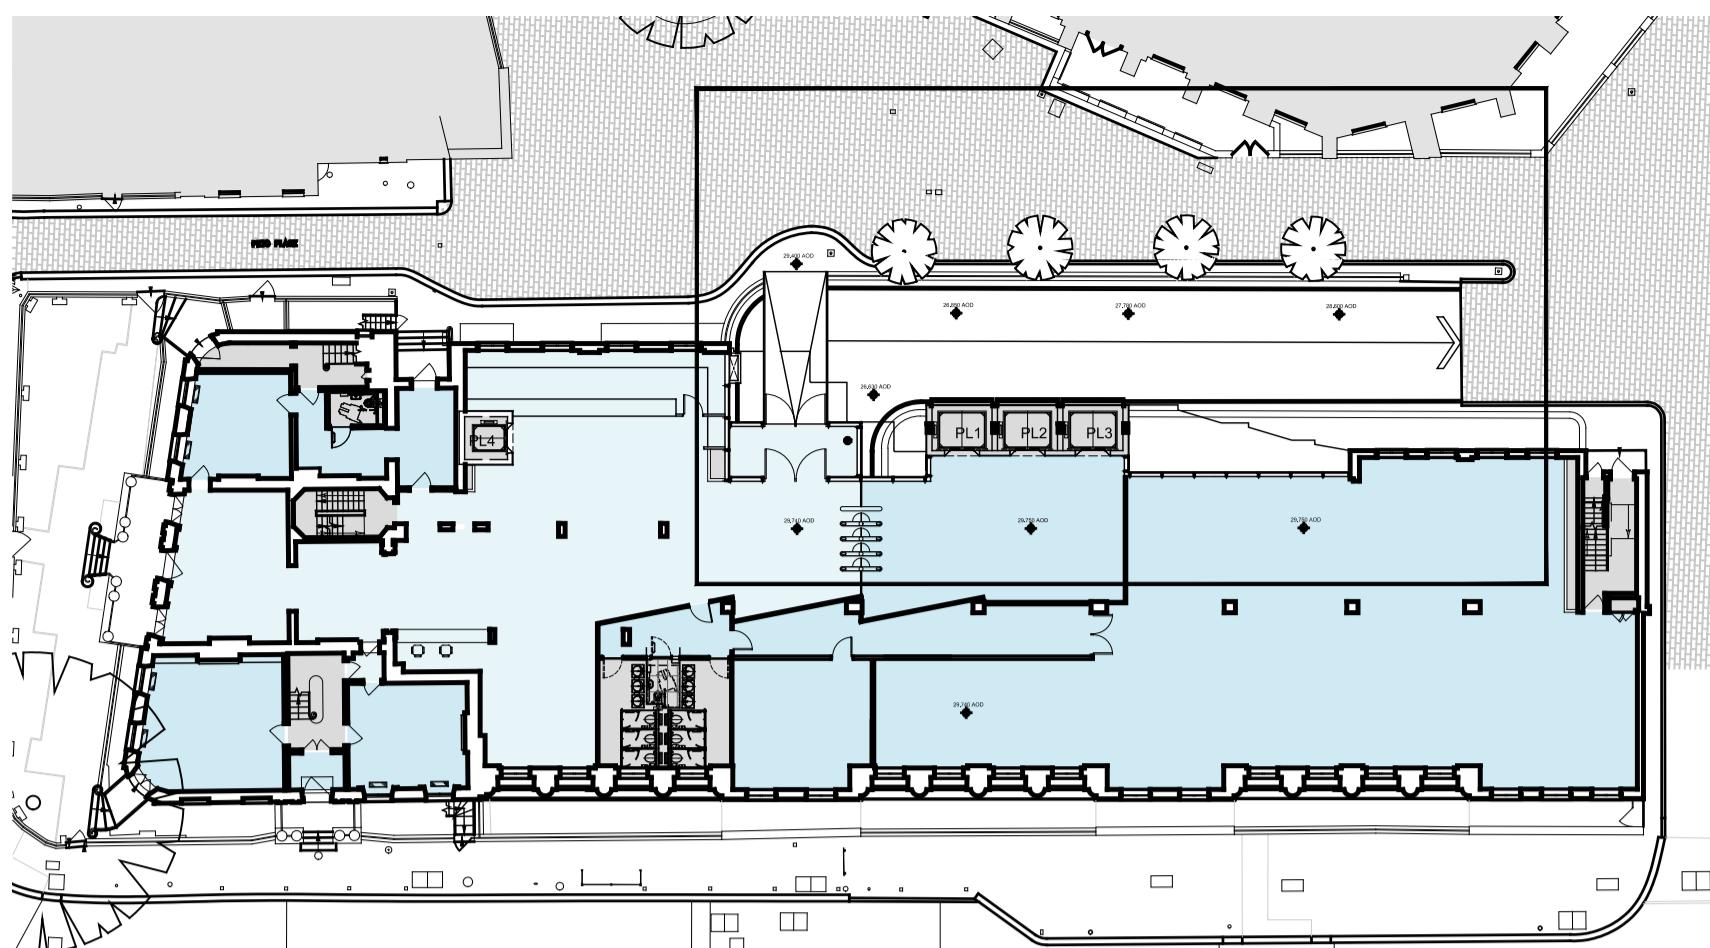


1 Key Plan
 SCALE: 1:250 @ A0



BRIDGE LINK TO BUILDING
 ENTRANCE OFF PETO PLACE

4 NO. EXISTING TREES ALONG
 PETO PLACE TO BE RETAINED

BUILDING LINE ABOVE

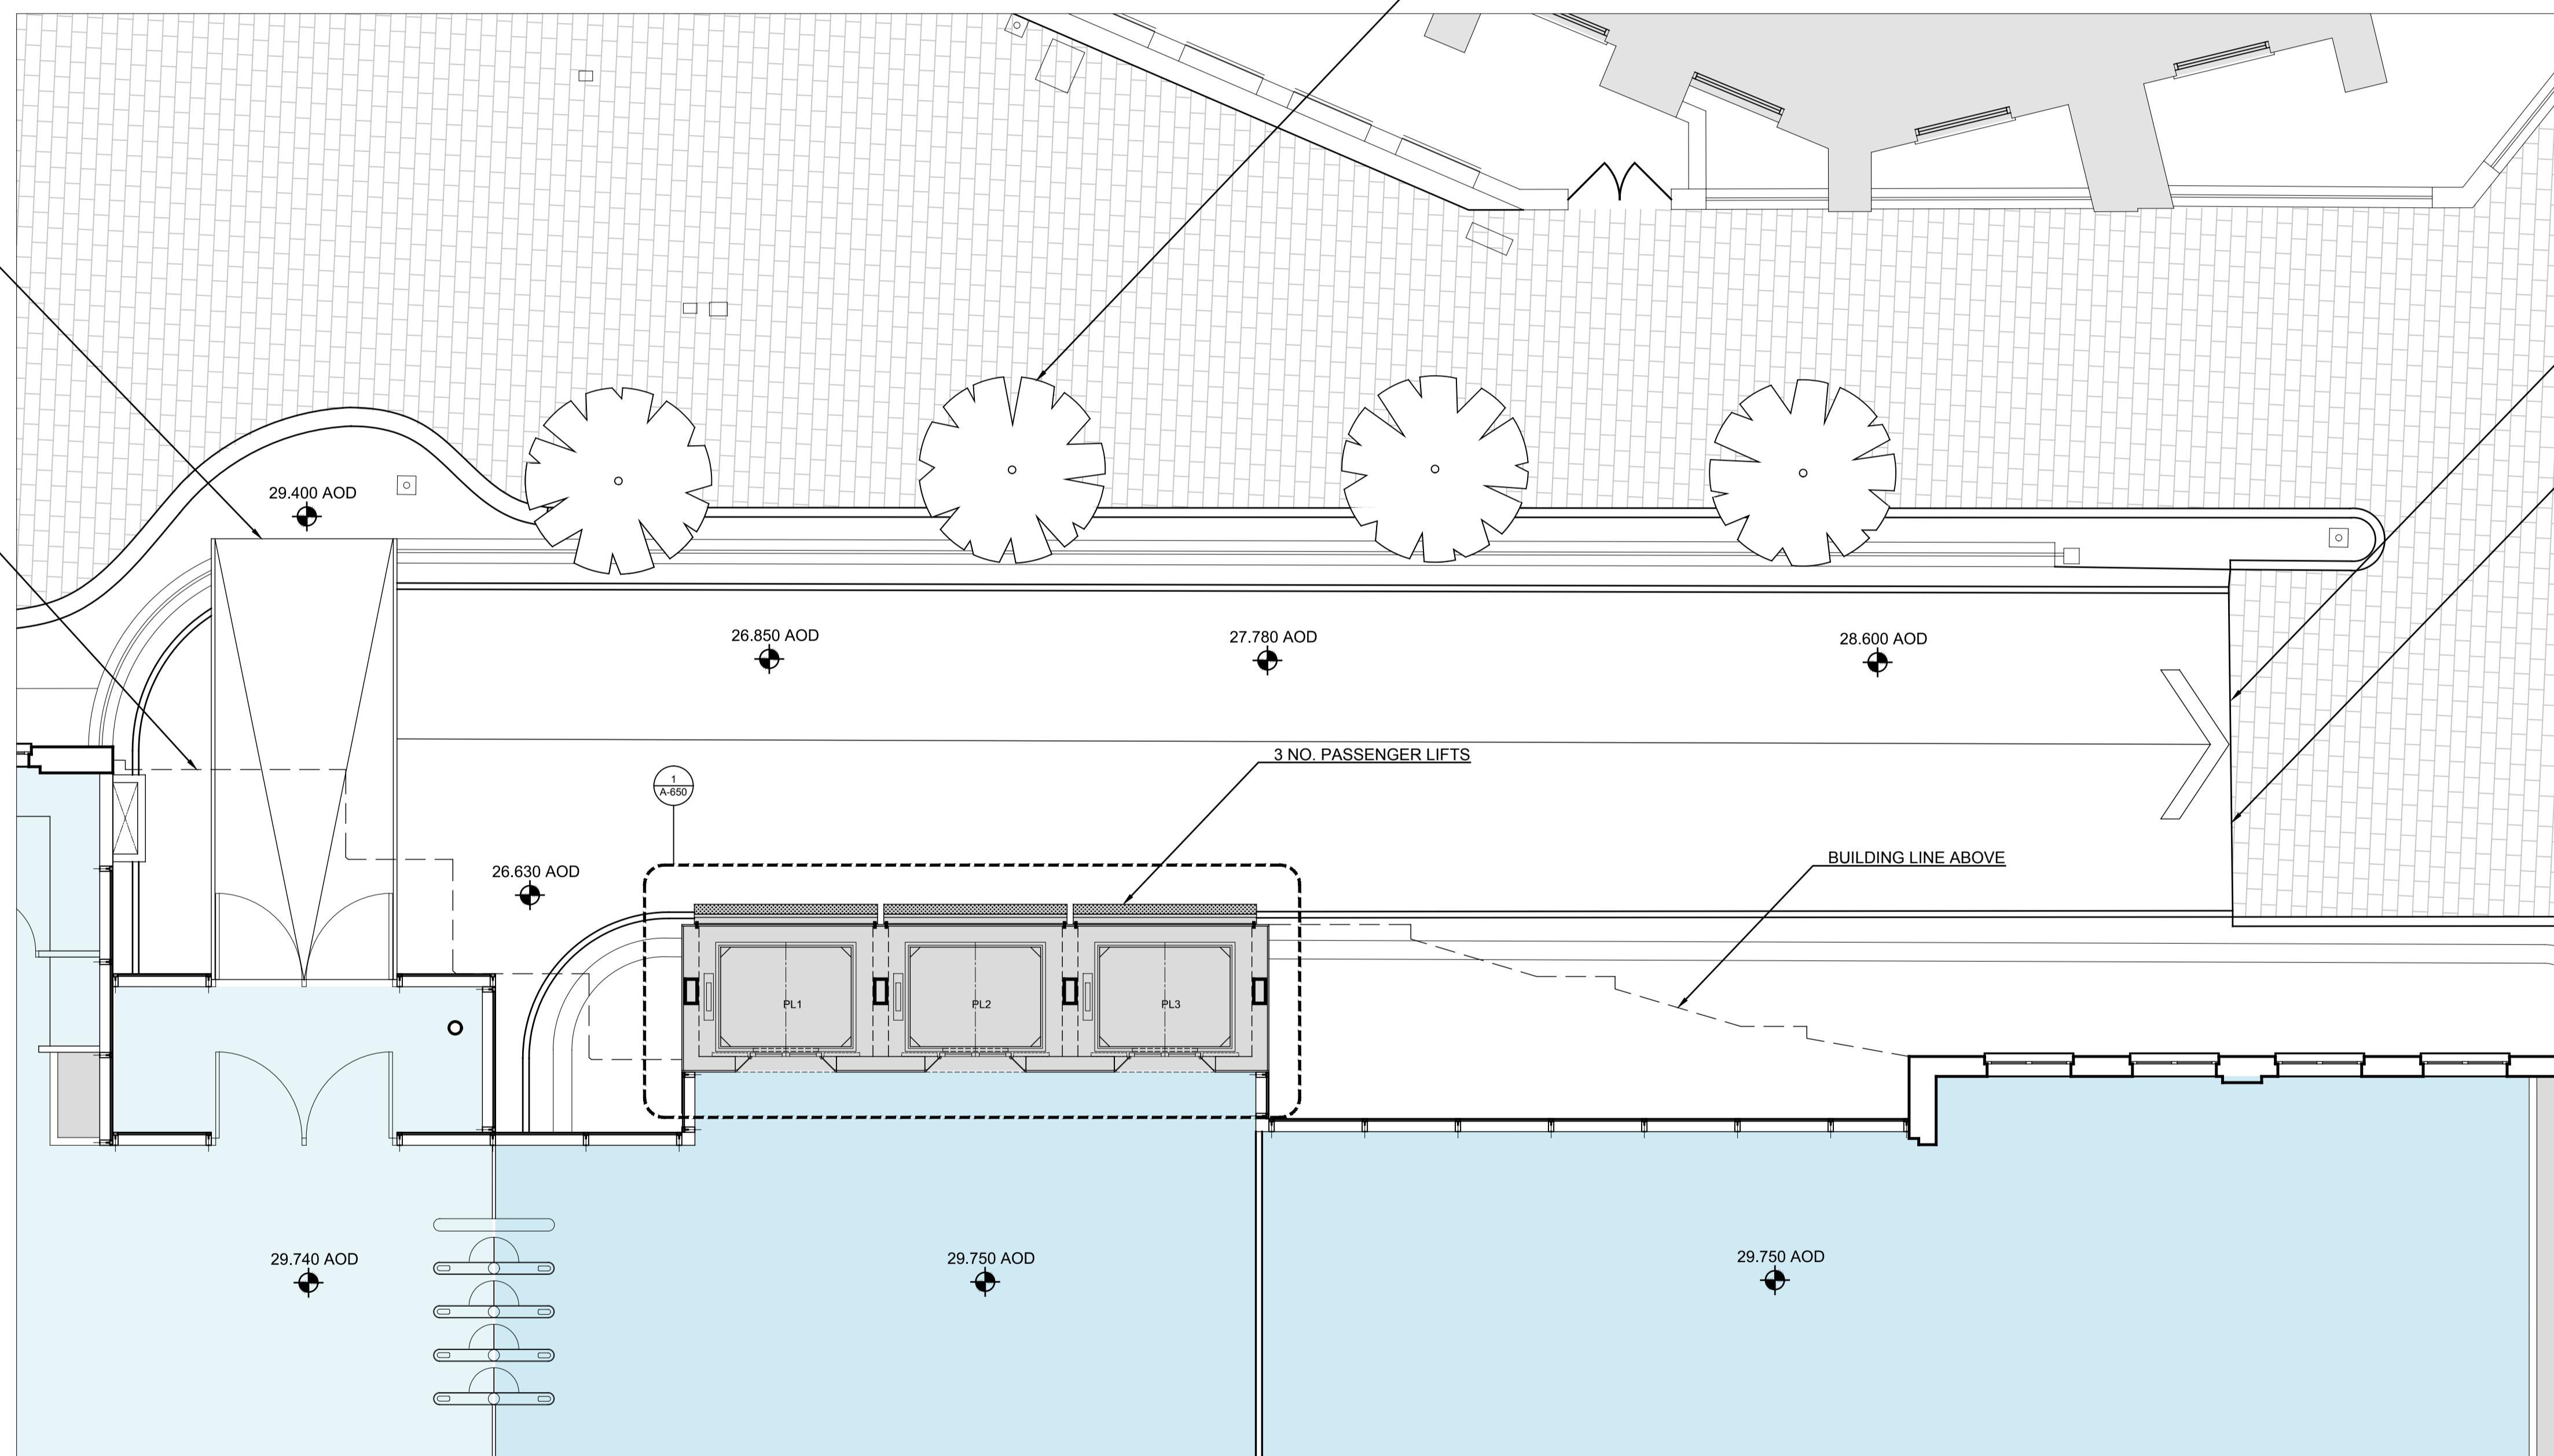

2 Peto Place - Ground Floor Landscaping Plan
 SCALE: 1:50 @ A0



Which? HQ


Address

**2 Marylebone Road &
1-9 Albany Street**




Client
Which?
2 Marylebone Road
London, NW1 4DF
Tel: +44 (0)20 7770 7000 Fax: +44 (0)20 7770 7600

Architect
Kohn Pedersen Fox Associates (International) PA
Architects & Planning Consultants
7a Langley Street
London WC2H 9JA, United Kingdom
Tel: +44 (0)20 31195300 Fax: +44 (0)20 74971175

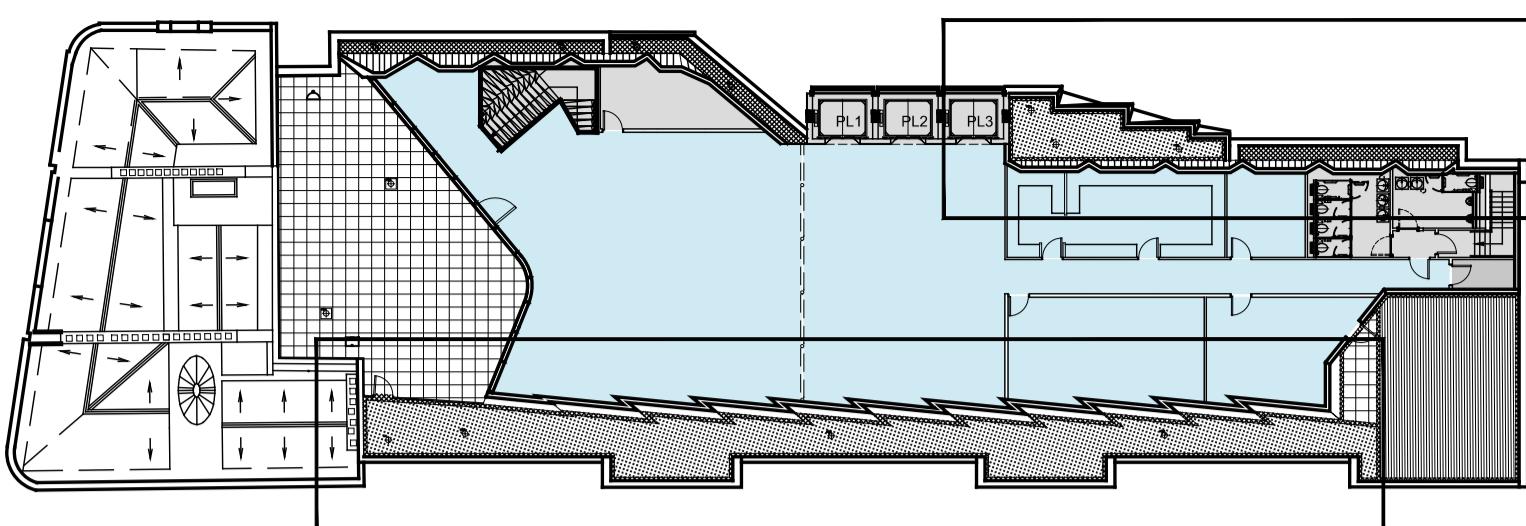

Key Plan
SCALE: 1:250 @ A0

SCALE 1:250 @ A0

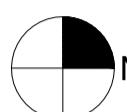

NON ACCESSIBLE TERRACE - SEDUM ROOF

NON ACCESSIBLE TERRACE - SEDUM ROOF

SEDUM ROOF (MIX TO ACHIEVE REQUIRED BREEAM POINTS)

FRL

SEDUM ROOF RETAINING ANGLE FILTER SHEET

RWC OUTLET TO BE FITTED WITH PVC FLANGE TO MEET MEMBRANE CAST IN ROOF OUTLET WATERPROOFING TO BE RECESSED INTO OUTLET

INSULATION TO ACHIEVE $<0.25 \text{ W/m}^2\text{K}$

DRAINAGE MAT

WATERPROOF MEMBRANE


LIGHTNING PROTECTION

STRUCTURAL SLAB

LEVEL 4 - SEDUM ROOF DETAIL


3

SCALE: 1:5 @ A0

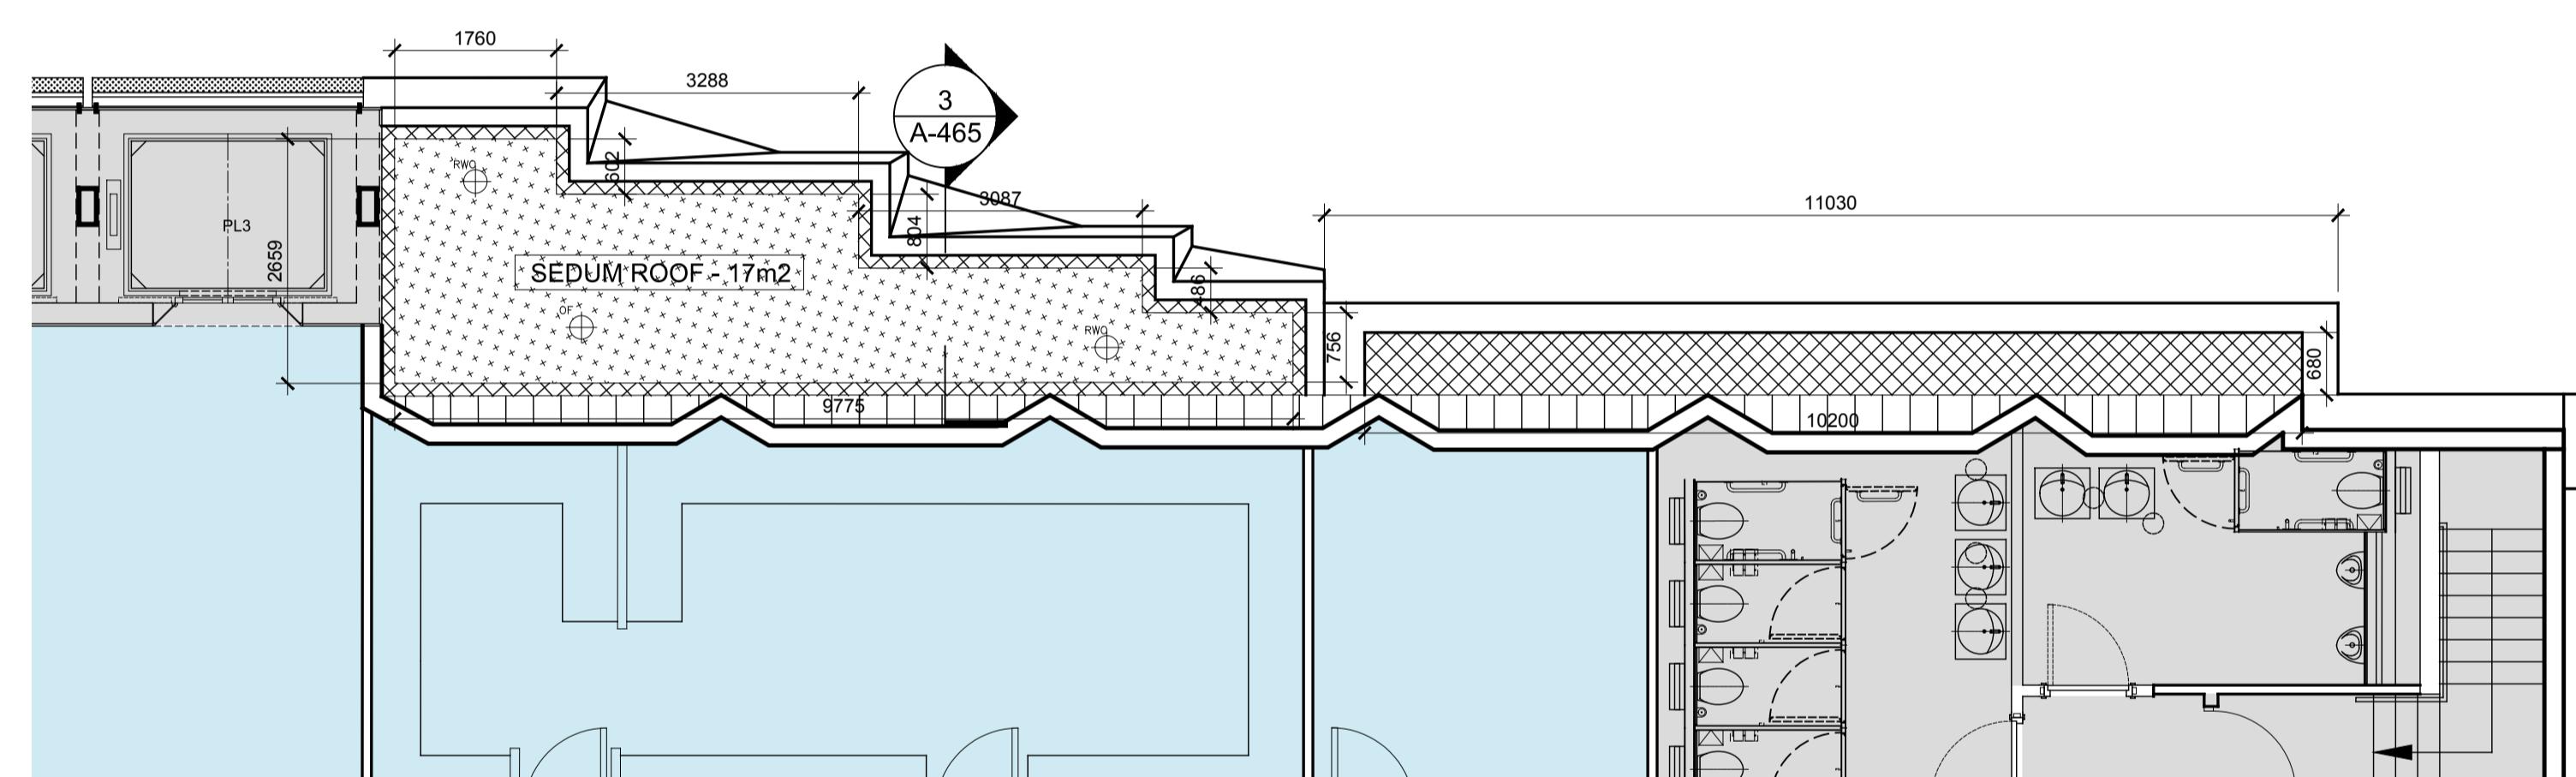

2 LEVEL 4 SEDUM PLAN - WEST SIDE

2 SCALE: 1:50 @ A

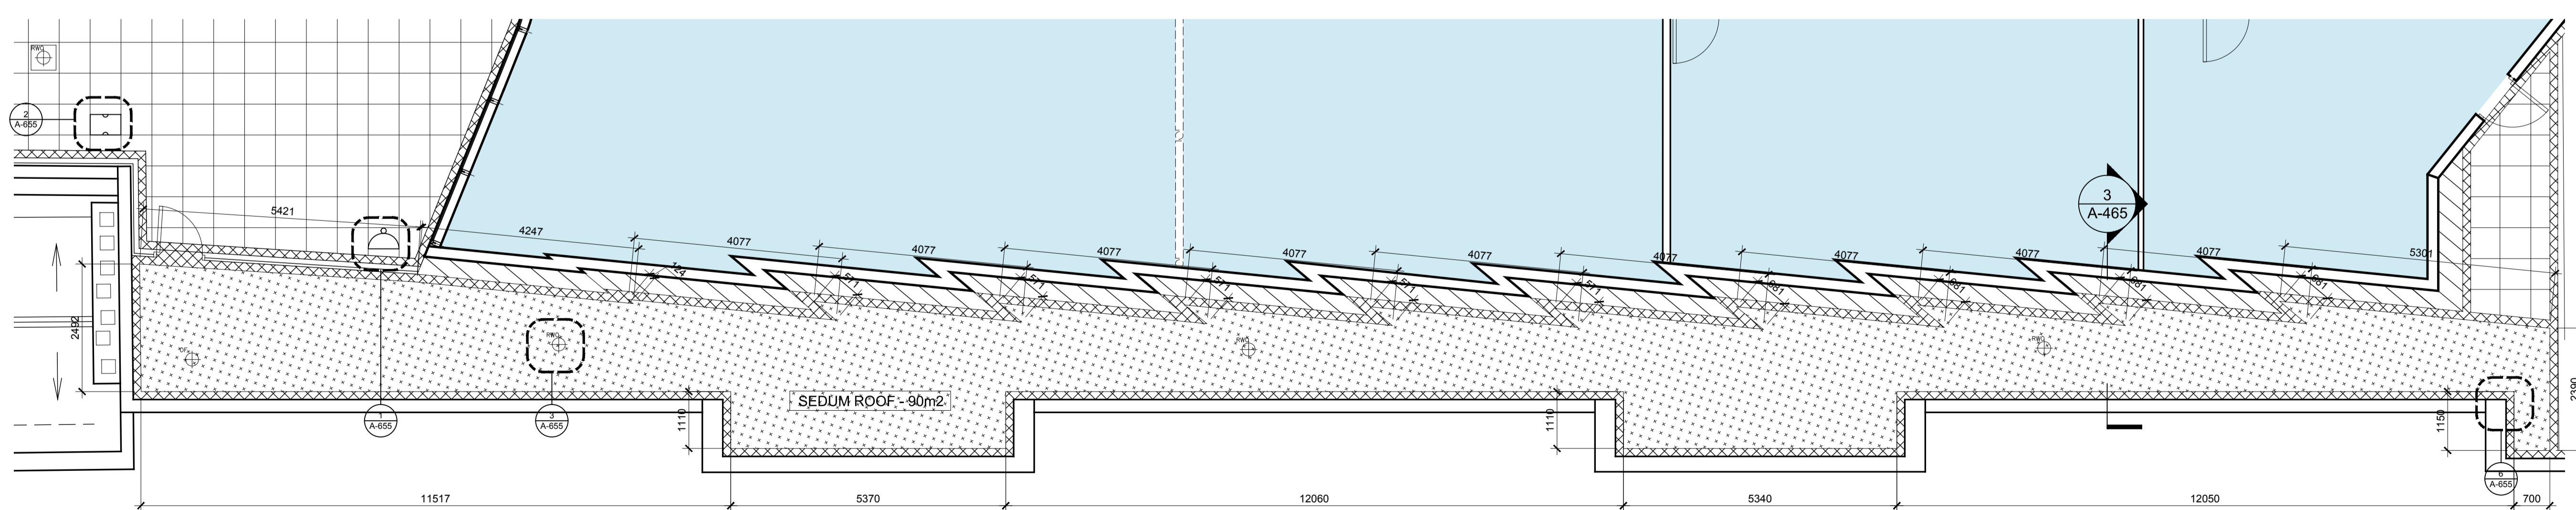


1 LEVEL 4 SEDUM PLAN - EAST SIDE

SCALE: 1:50 @ A0



Zeta Plan

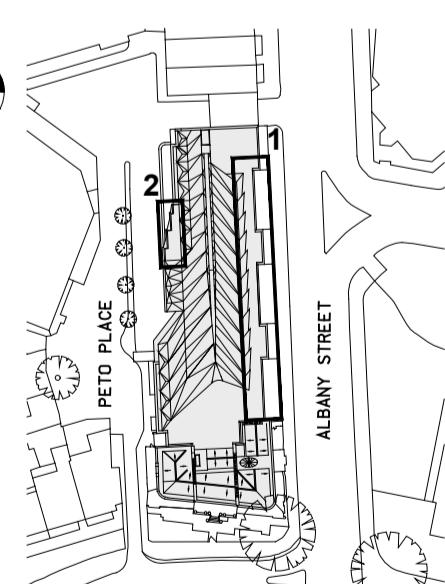

Date
22.05.13
Scale
1:50 @ A0
Project No.
859
Drawn By

FOURTH FLOOR PLAN

SEDUM ROOF

A-465

Address
2 Marylebone Road & 1-9 Albany Street


Which?

Client
Which?
 2 Marylebone Road
 London, NW1 4DF
 Tel: +44 (0)20 7770 7000 Fax: +44 (0)20 7770 7600

Architect
 Kohn Pedersen Fox Associates (International) PA
 Architects & Planning Consultants
 7a Langley Street
 London WC2H 9JA, United Kingdom
 Tel: +44 (0)20 31195300 Fax: +44 (0)20 74971175

NOTE:
 FINAL MATERIALS TO BE AGREED WITH
 LONDON BOROUGH OF CAMDEN PLANNERS


00 PLANNING SUBMISSION 21.08.13
 No. Issue Date

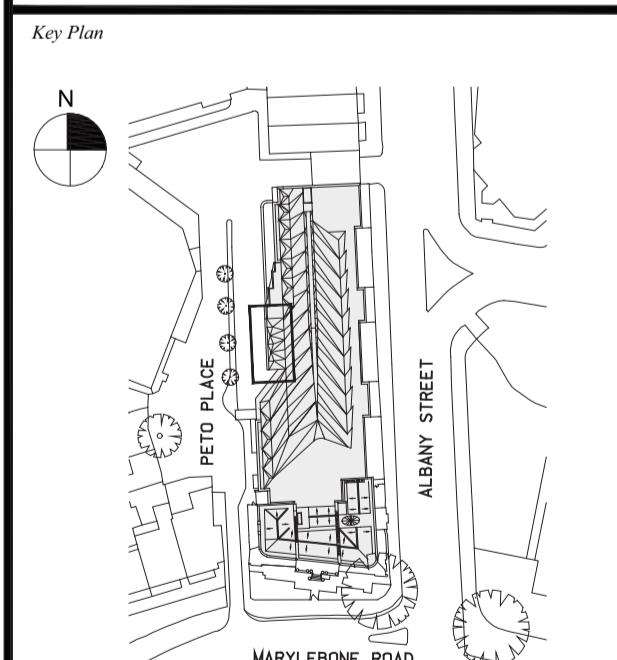

Date
 22.05.13
 Scale
 1:30 @ A0
 Project No.
 859
 Drawn By

PASSENGER LIFT
 GREEN WALL OPTION 2
 ELEVATIONS & SECTIONS

A-650

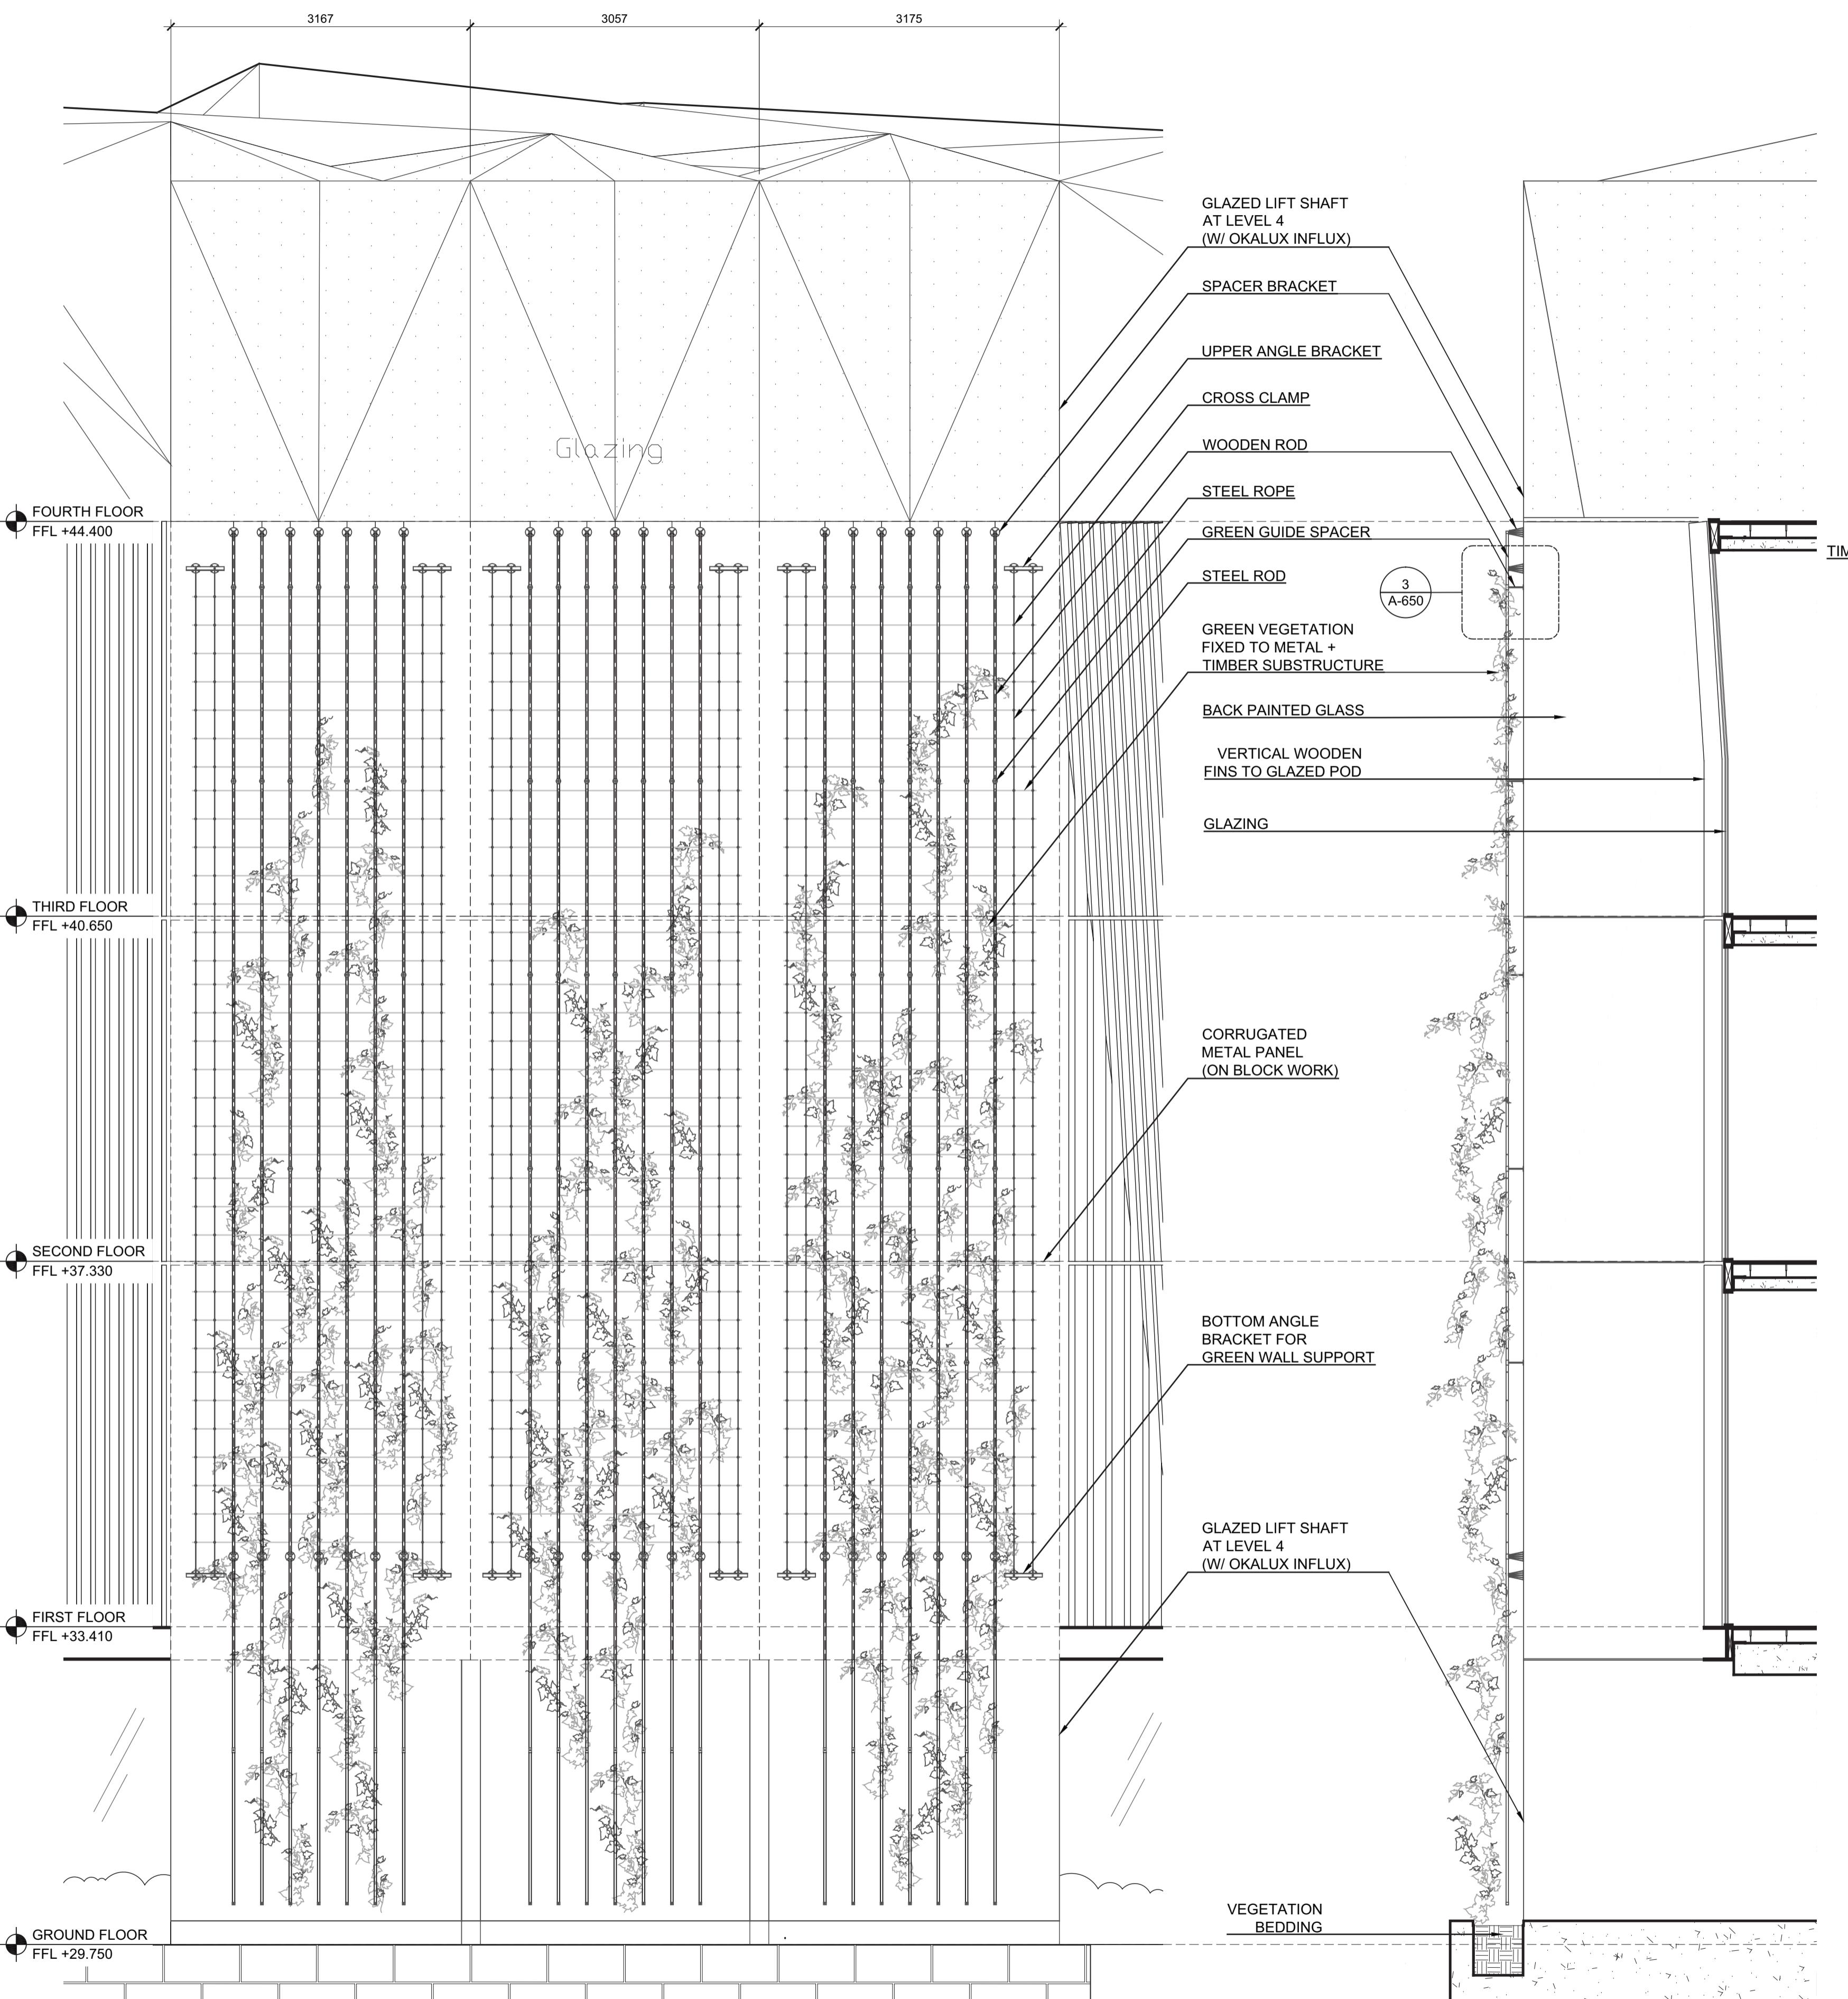


1 Green Wall - Front / West Elevation

SCALE: 1:30 @ A0


2 Green Wall - Side / South Elevation

SCALE: 1:30 @ A0

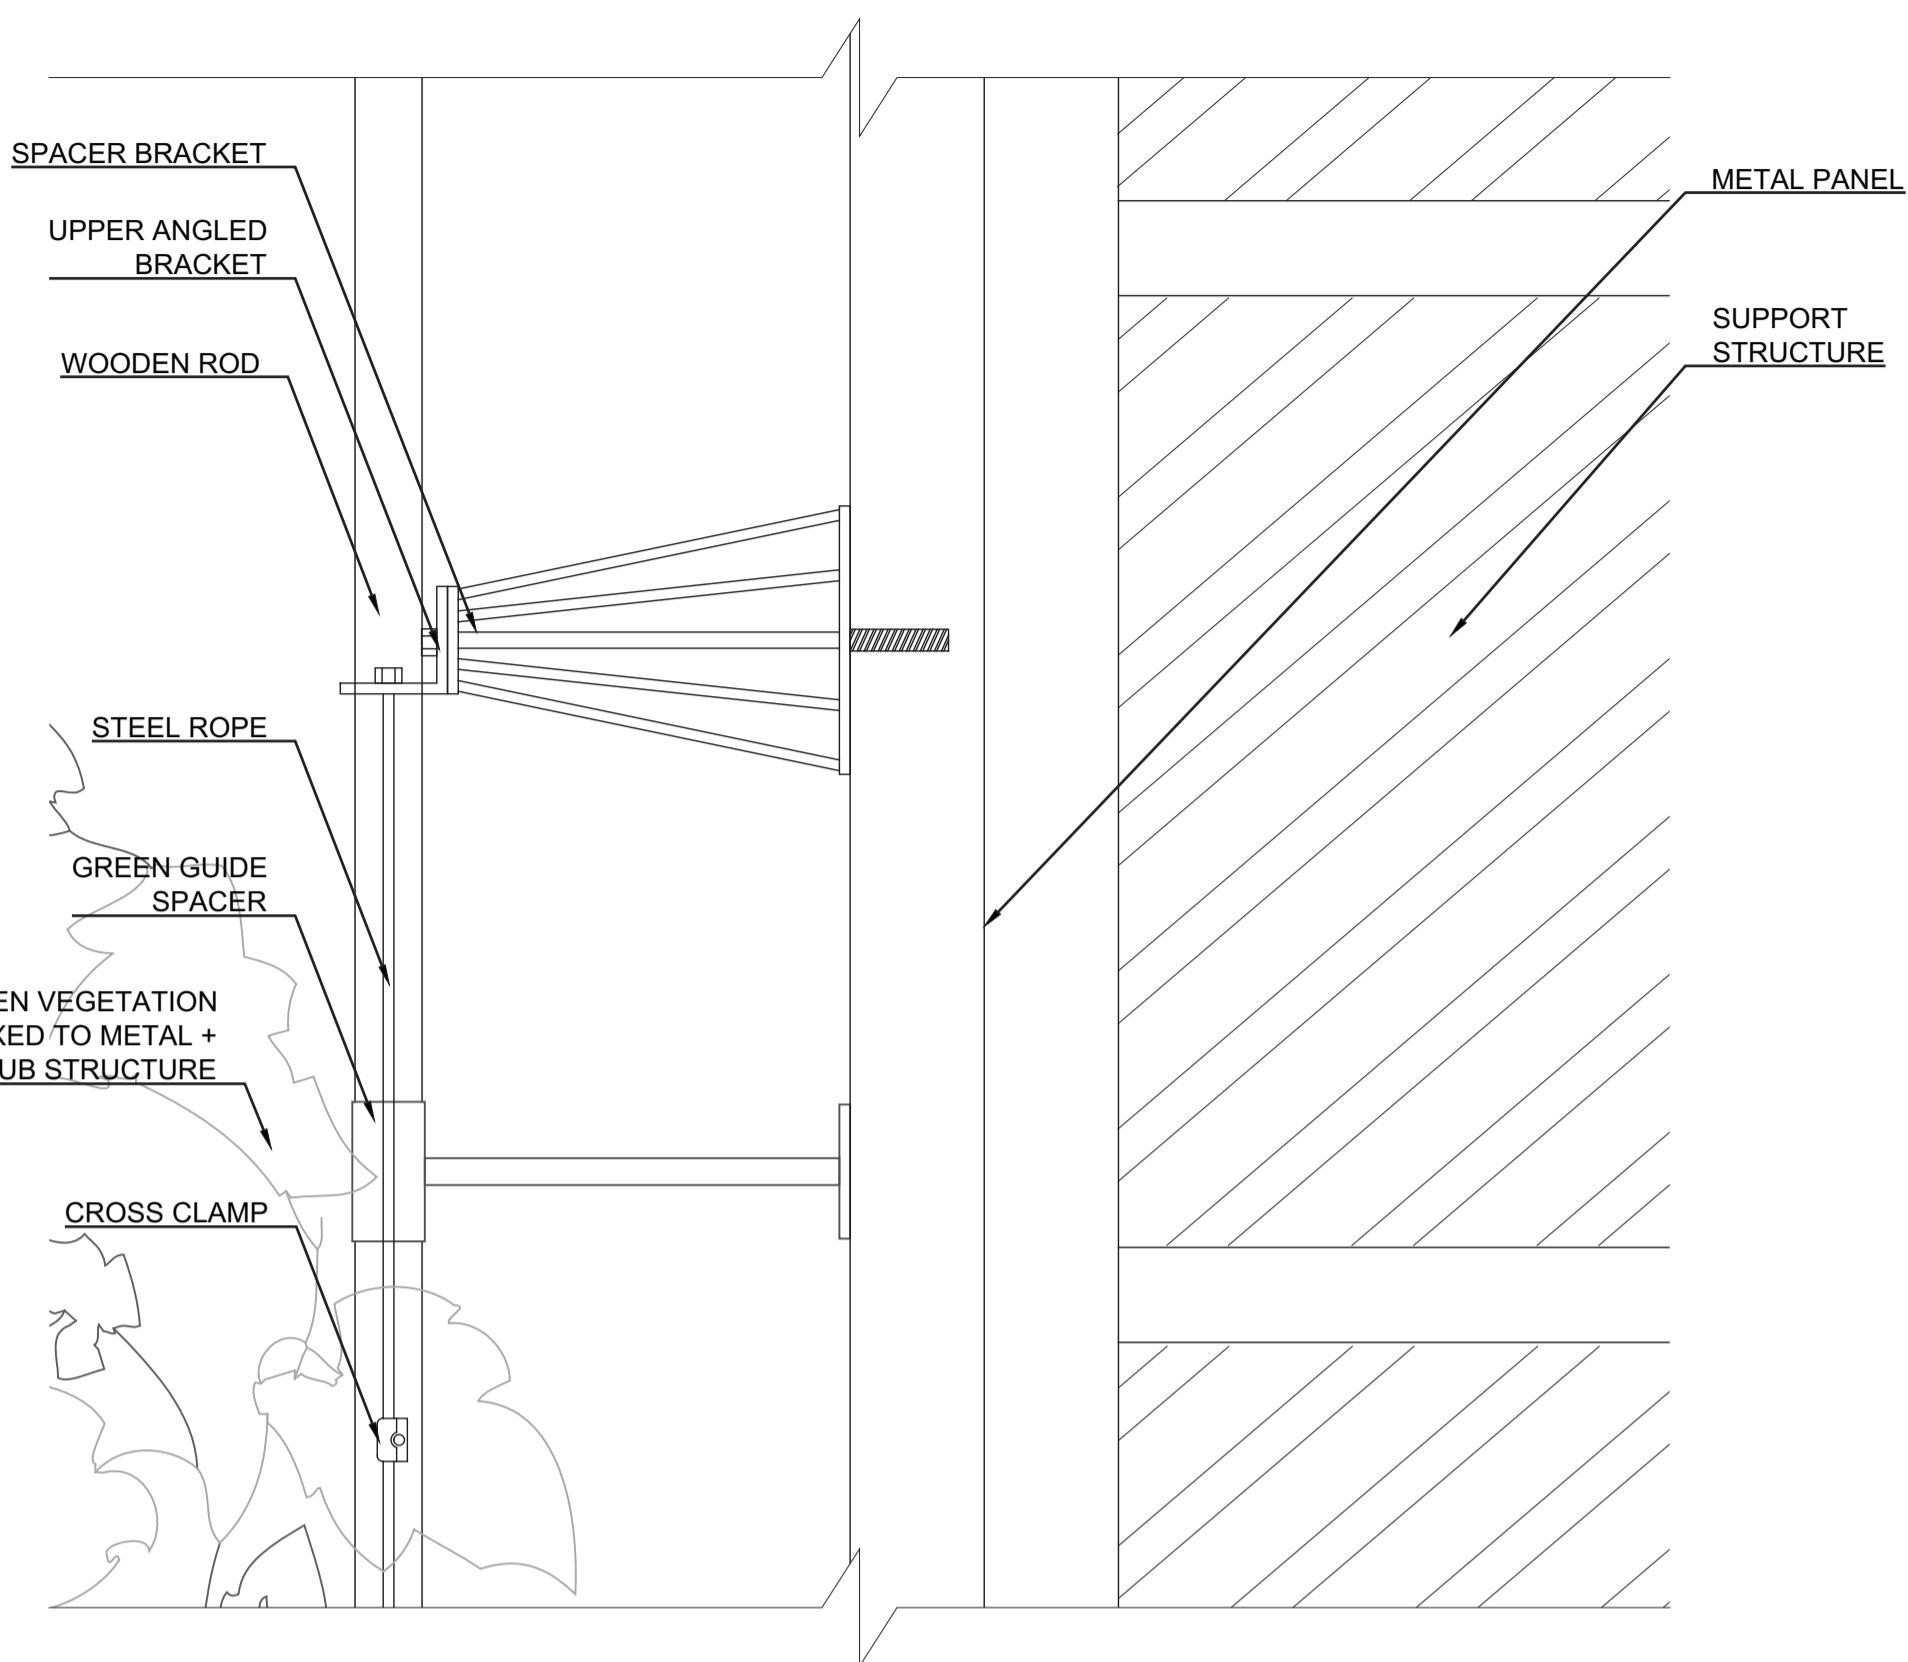

3 Green Wall - Detail Section

SCALE: 1:2 @ A0

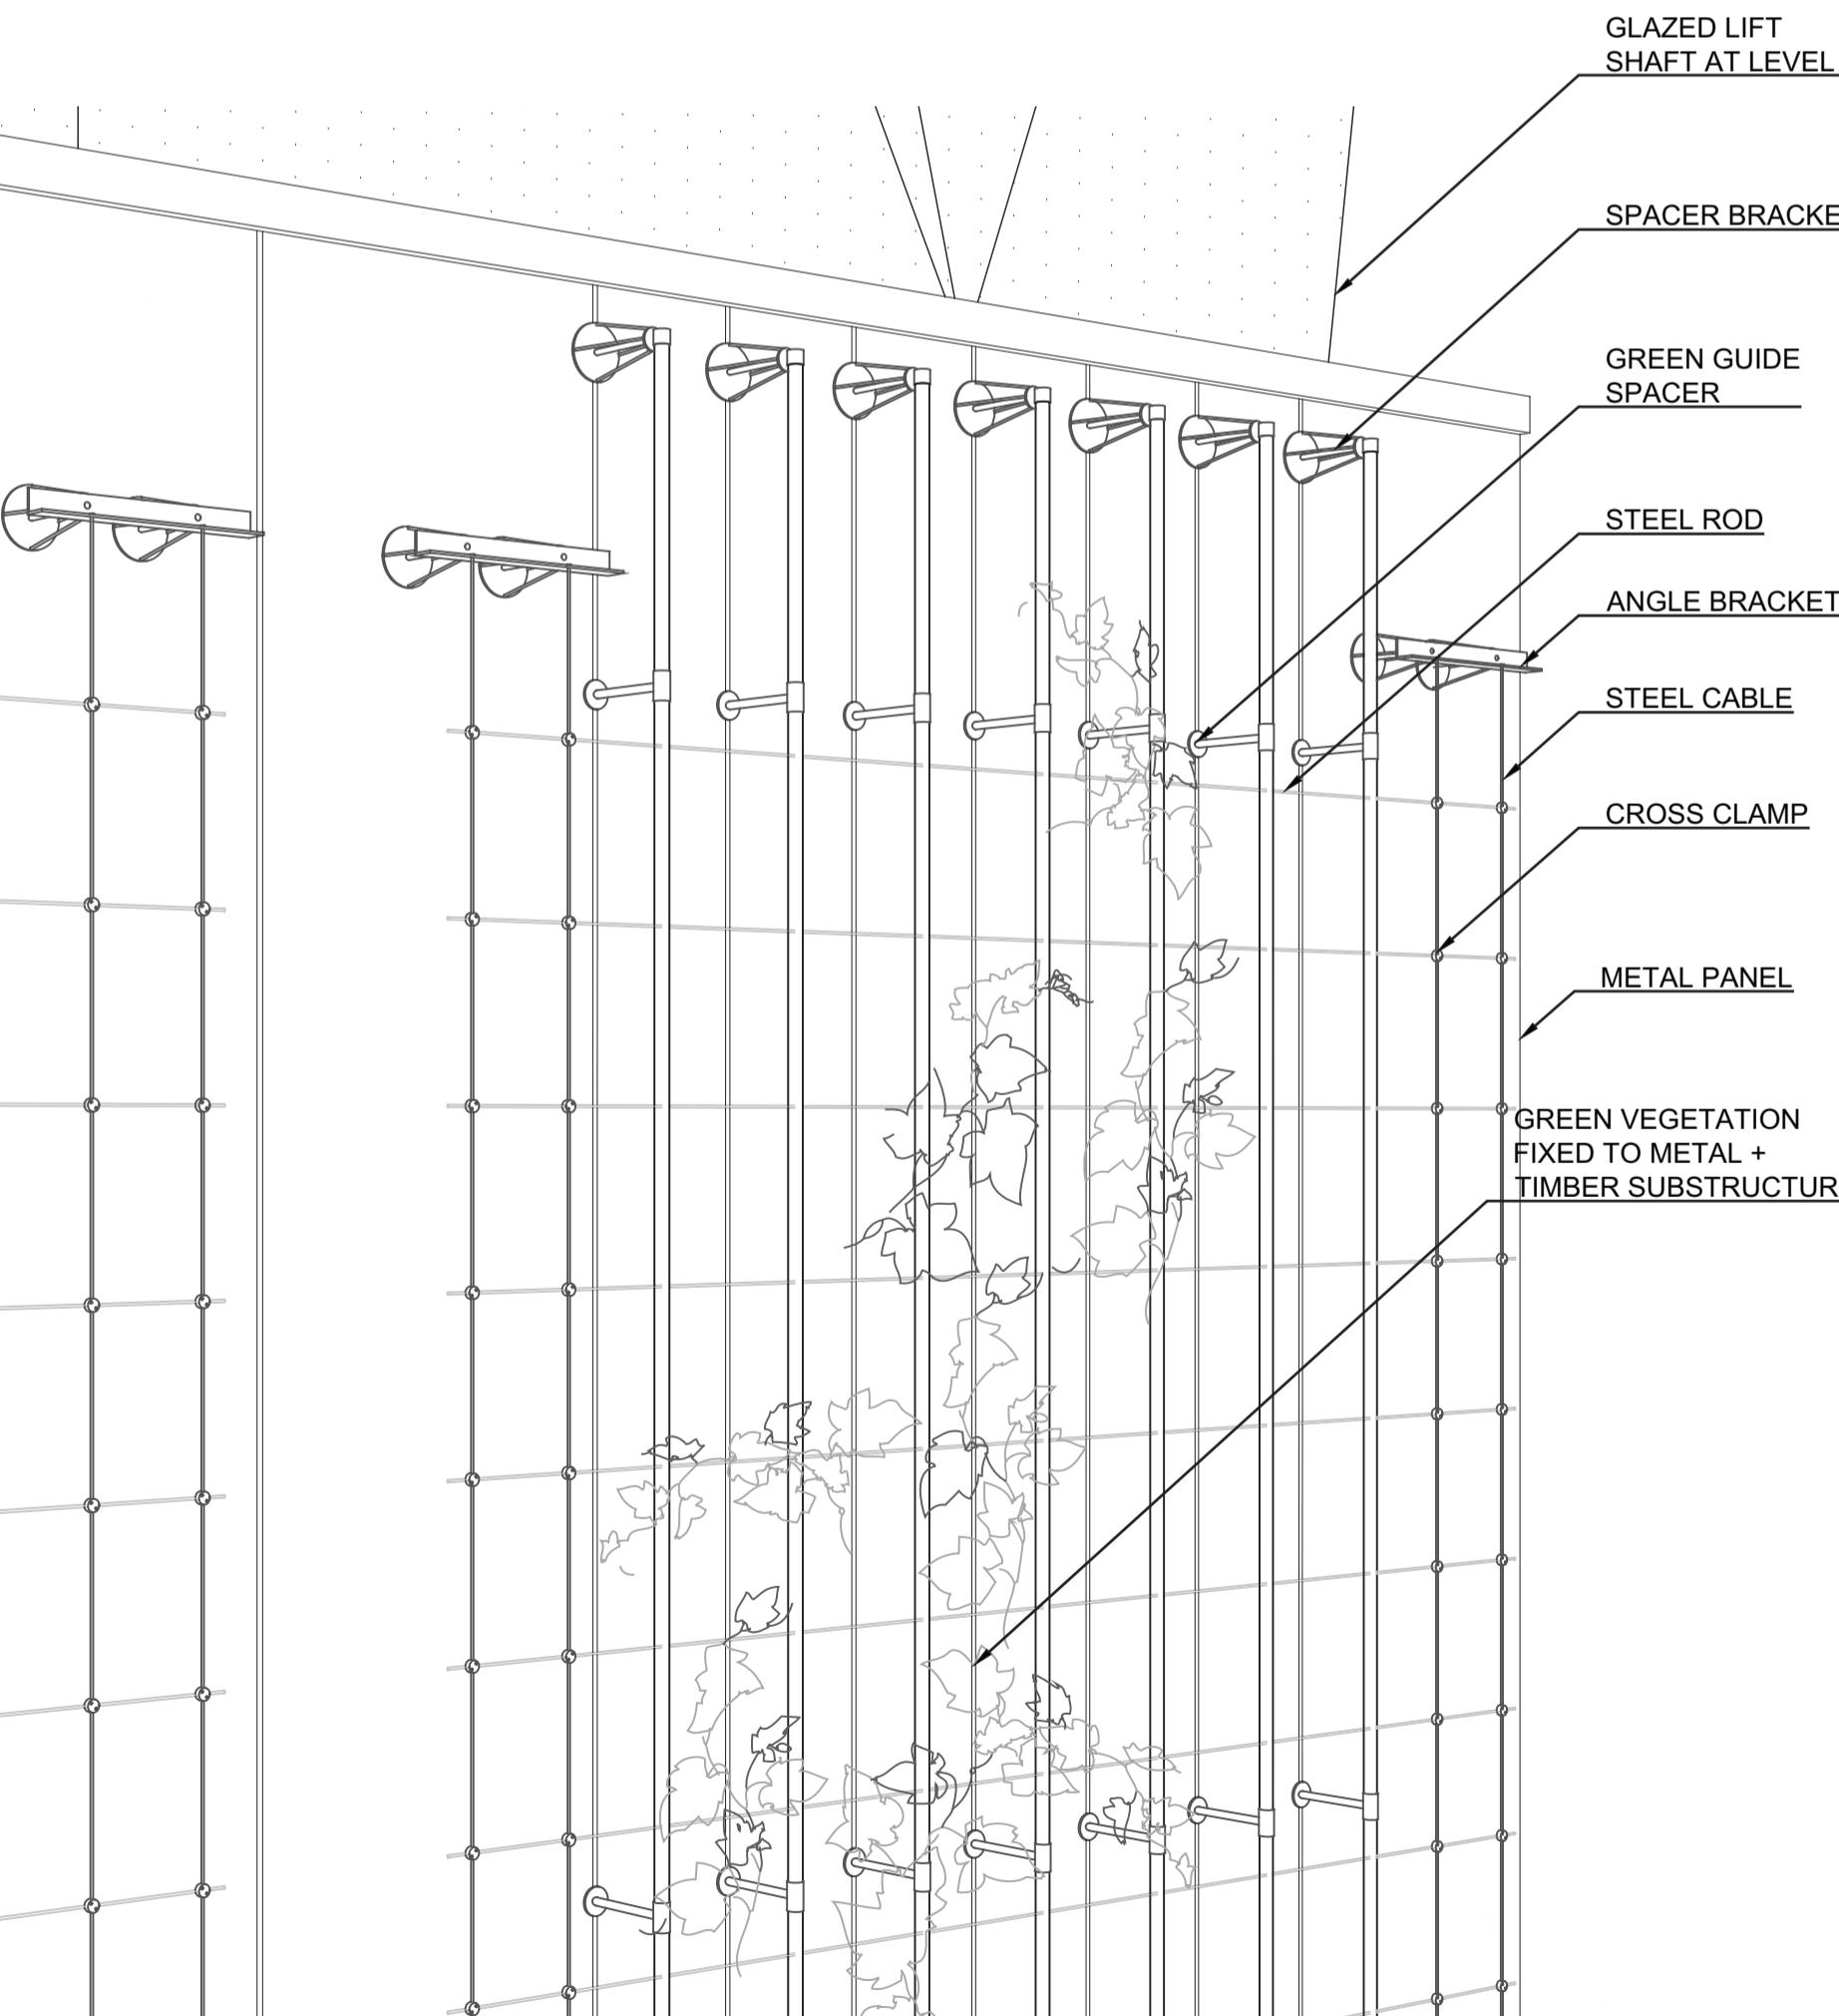

4 Green Wall - 3D Axonometric

SCALE: NTS @ A0

Address
2 Marylebone Road & 1-9 Albany Street




Client
Which?
 2 Marylebone Road
 London, NW1 4DF
 Tel: +44 (0)20 7770 7000 Fax: +44 (0)20 7770 7600

Architect
 Kohn Pedersen Fox Associates (International) PA
 Architects & Planning Consultants
 7a Langley Street
 London WC2H 9JA, United Kingdom
 Tel: +44 (0)20 31195300 Fax: +44 (0)20 74971175

NOTE:
 FINAL MATERIALS TO BE AGREED WITH
 LONDON BOROUGH OF CAMDEN PLANNERS


00 PLANNING SUBMISSION 21.08.13
 No. Issue Date

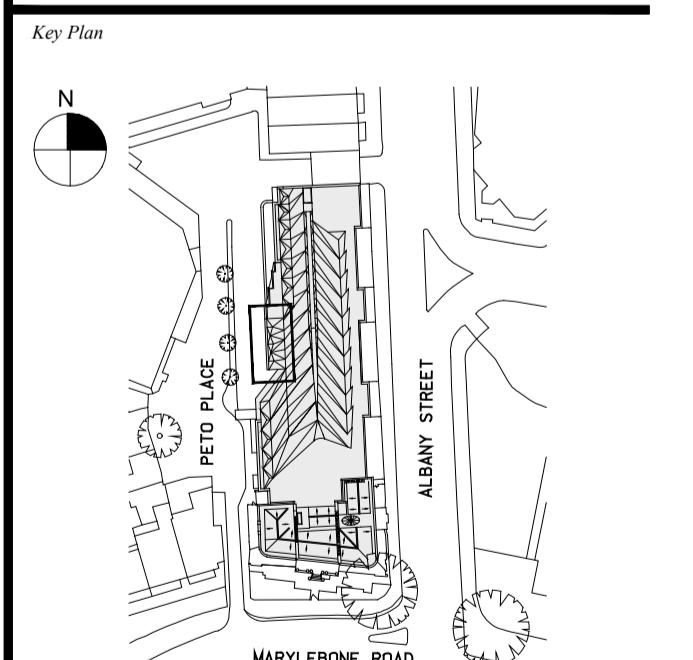

Date 22.05.13
 Scale 1:30 @ A0
 Project No. 859
 Drawn By

PASSENGER LIFT
 GREEN WALL OPTION 1
 ELEVATIONS & SECTIONS

A-651

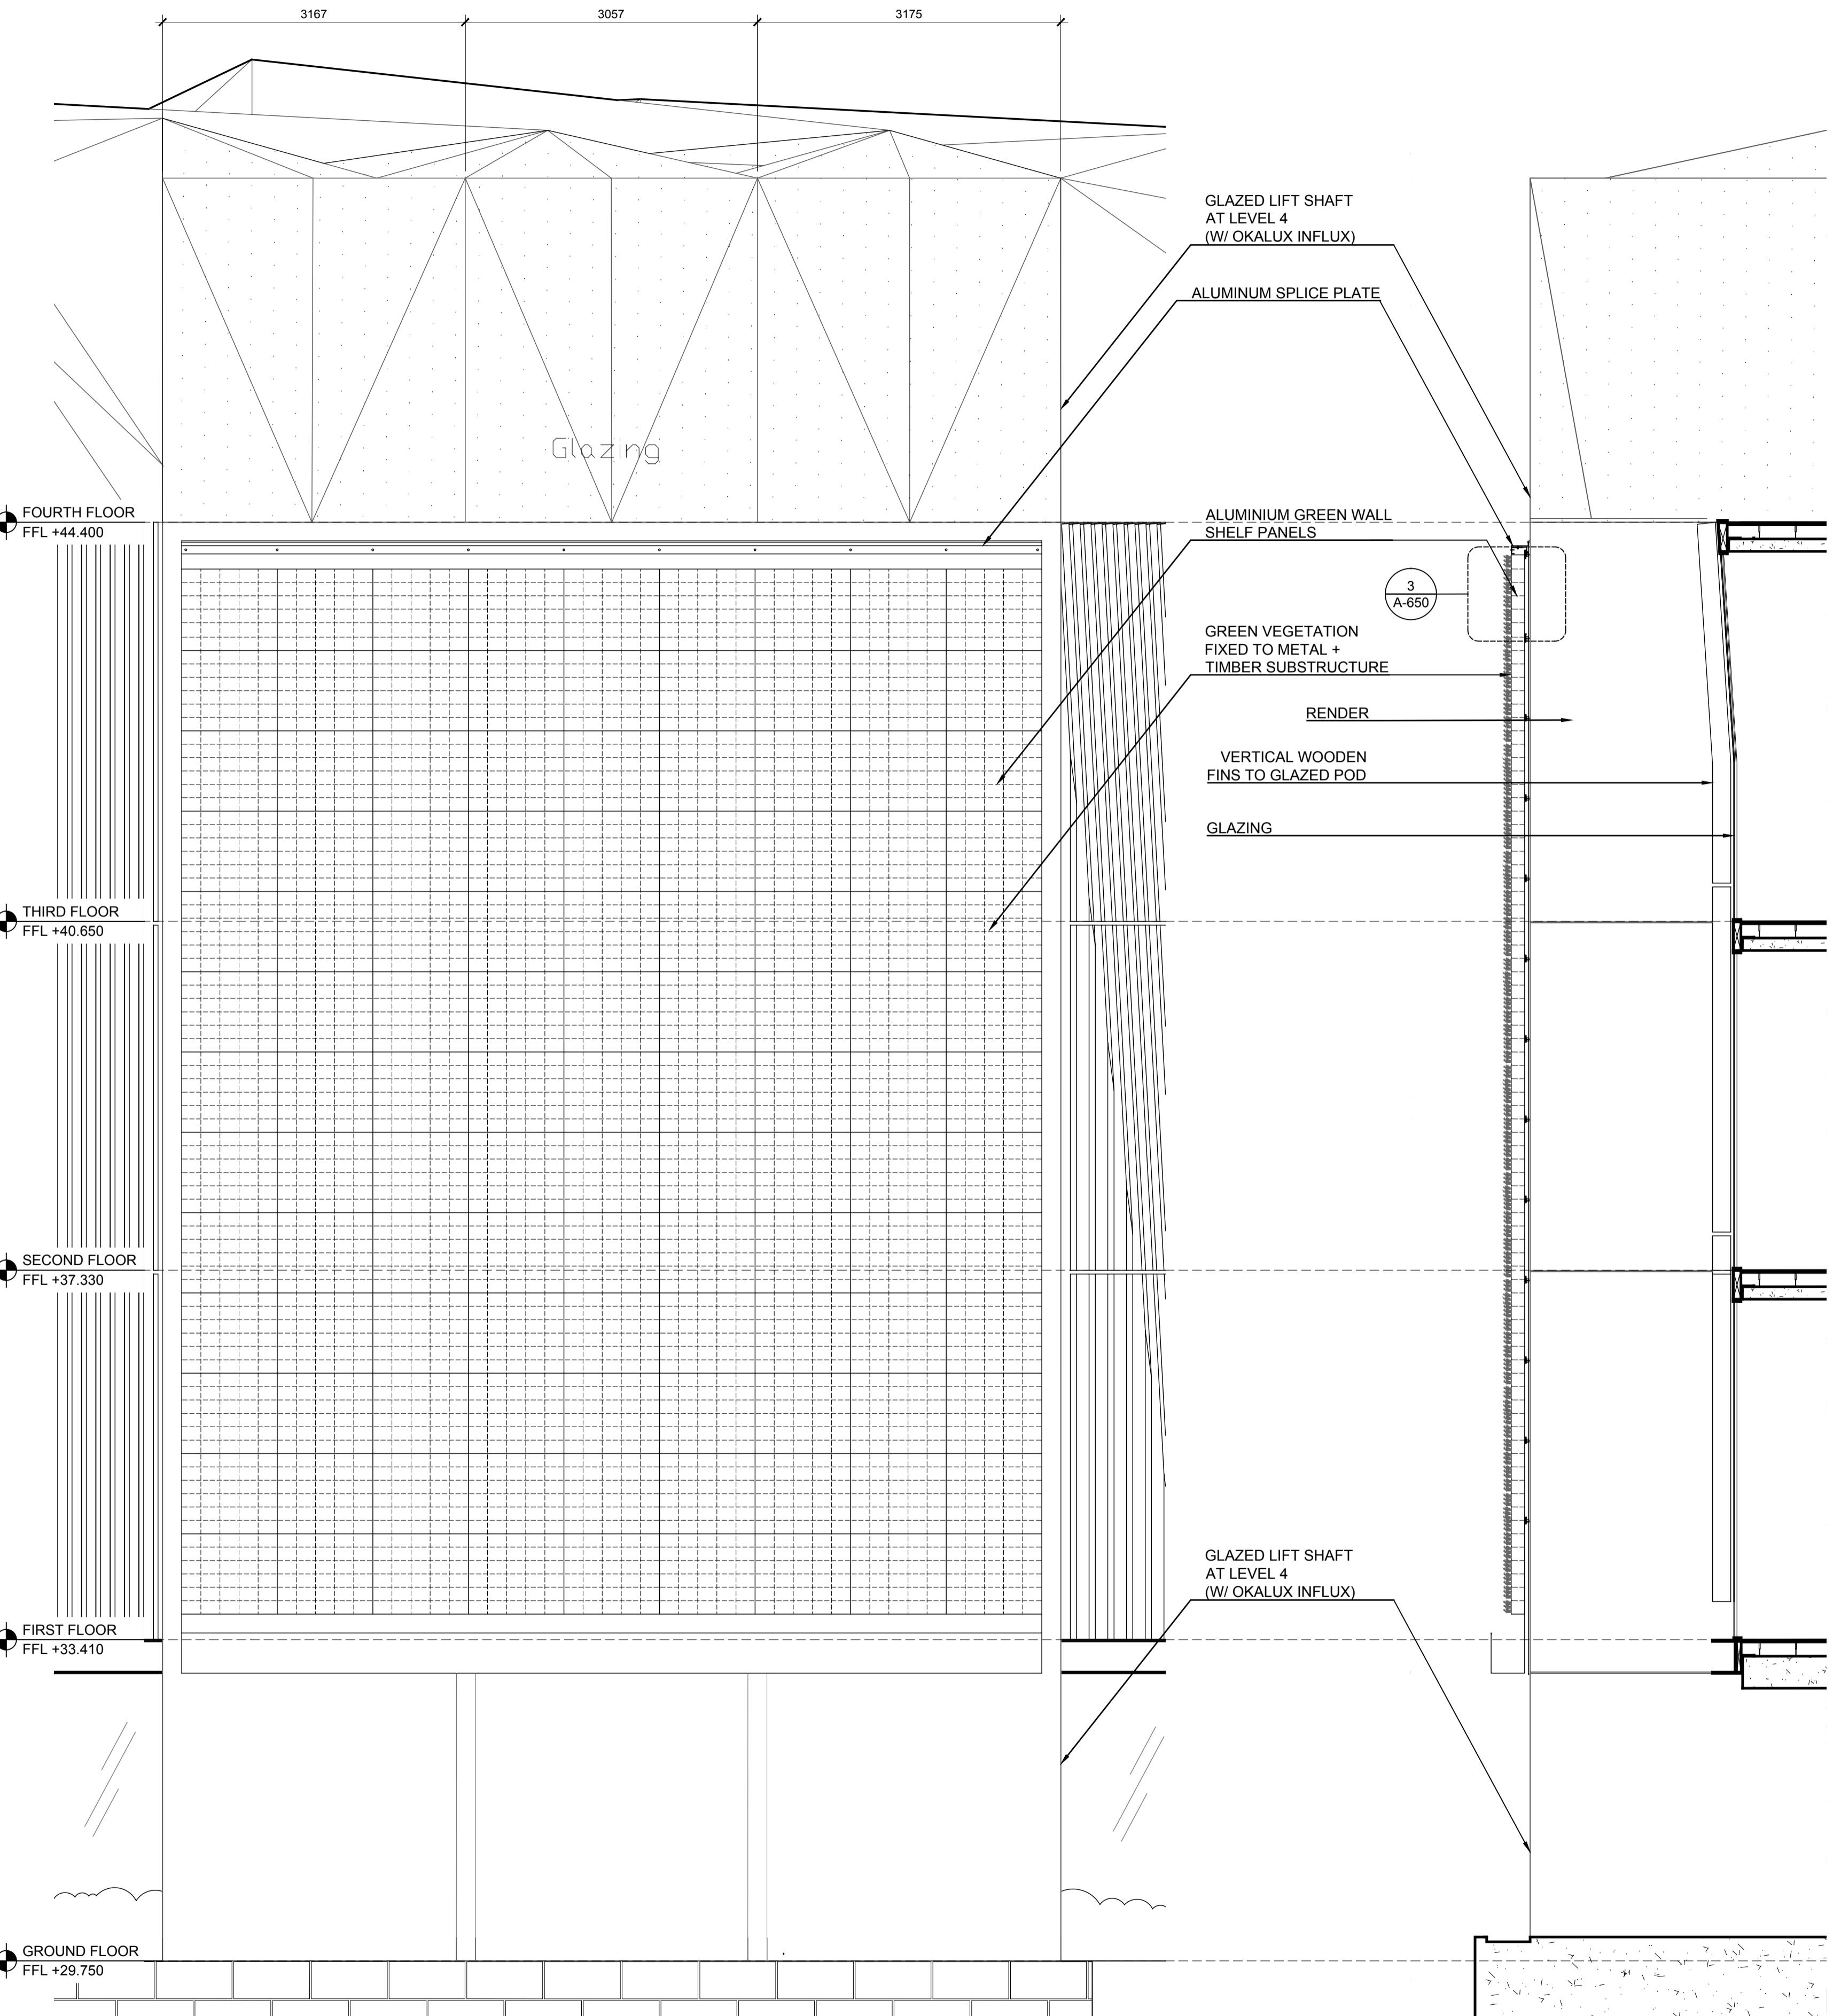


1 Green Wall - Front / West Elevation

SCALE: 1:30 @ A0


2 Green Wall - Side / South Elevation

SCALE: 1:30 @ A0

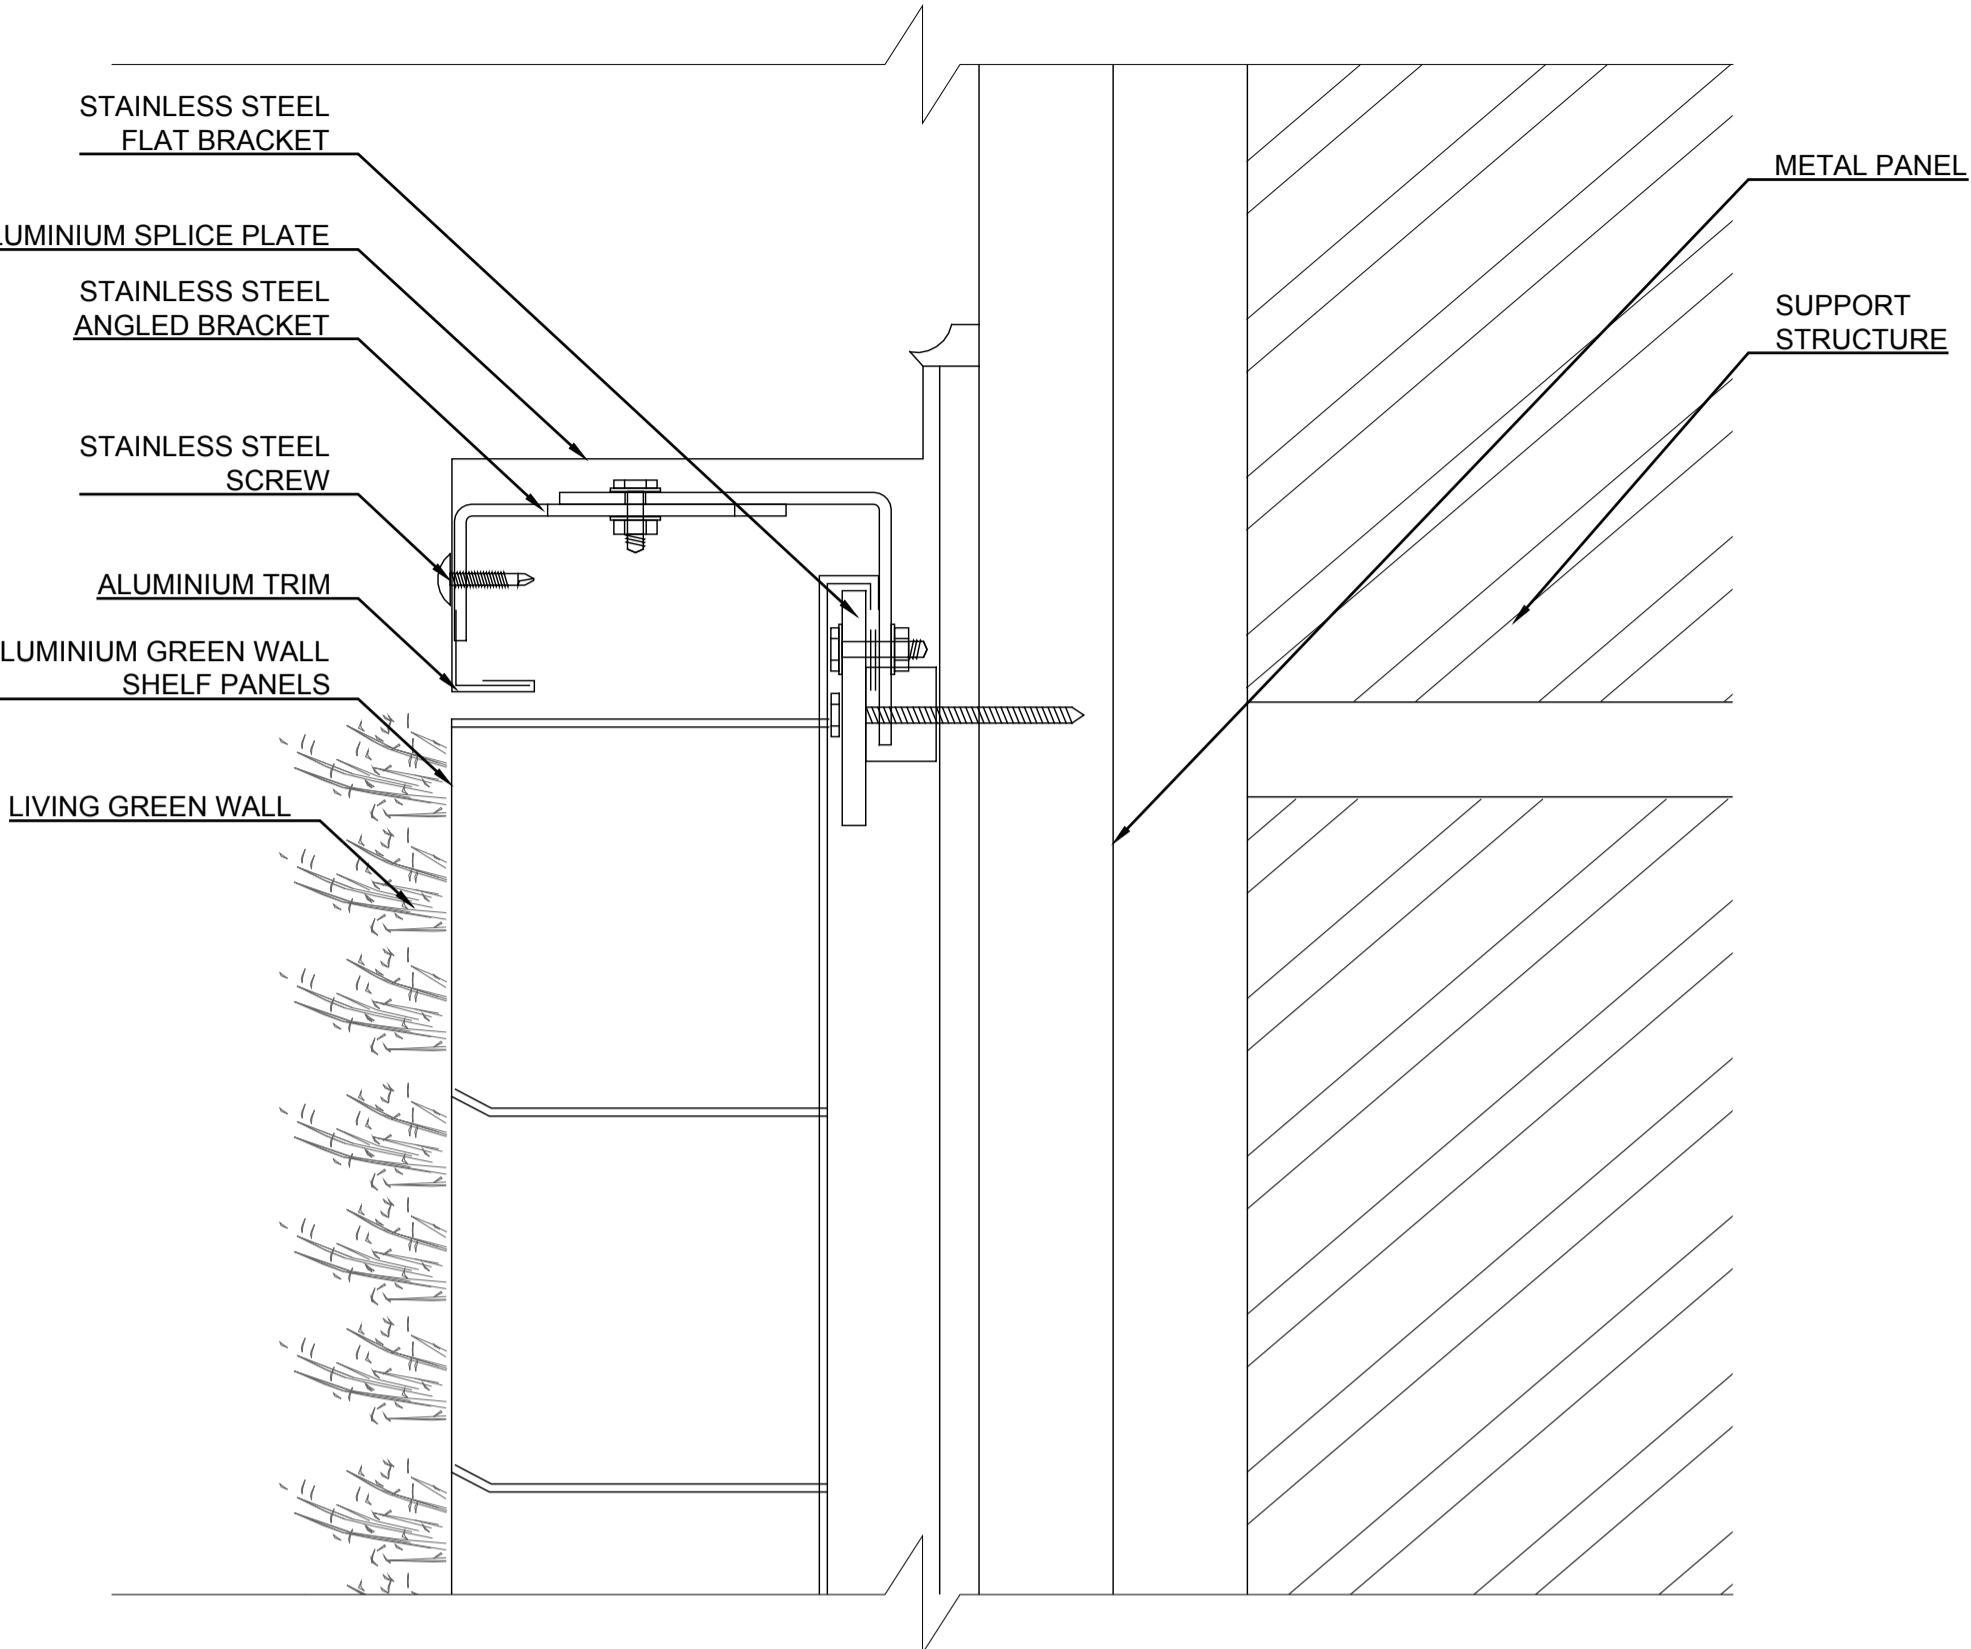

3 Green Wall - Detail Section

SCALE: 1:2 @ A0

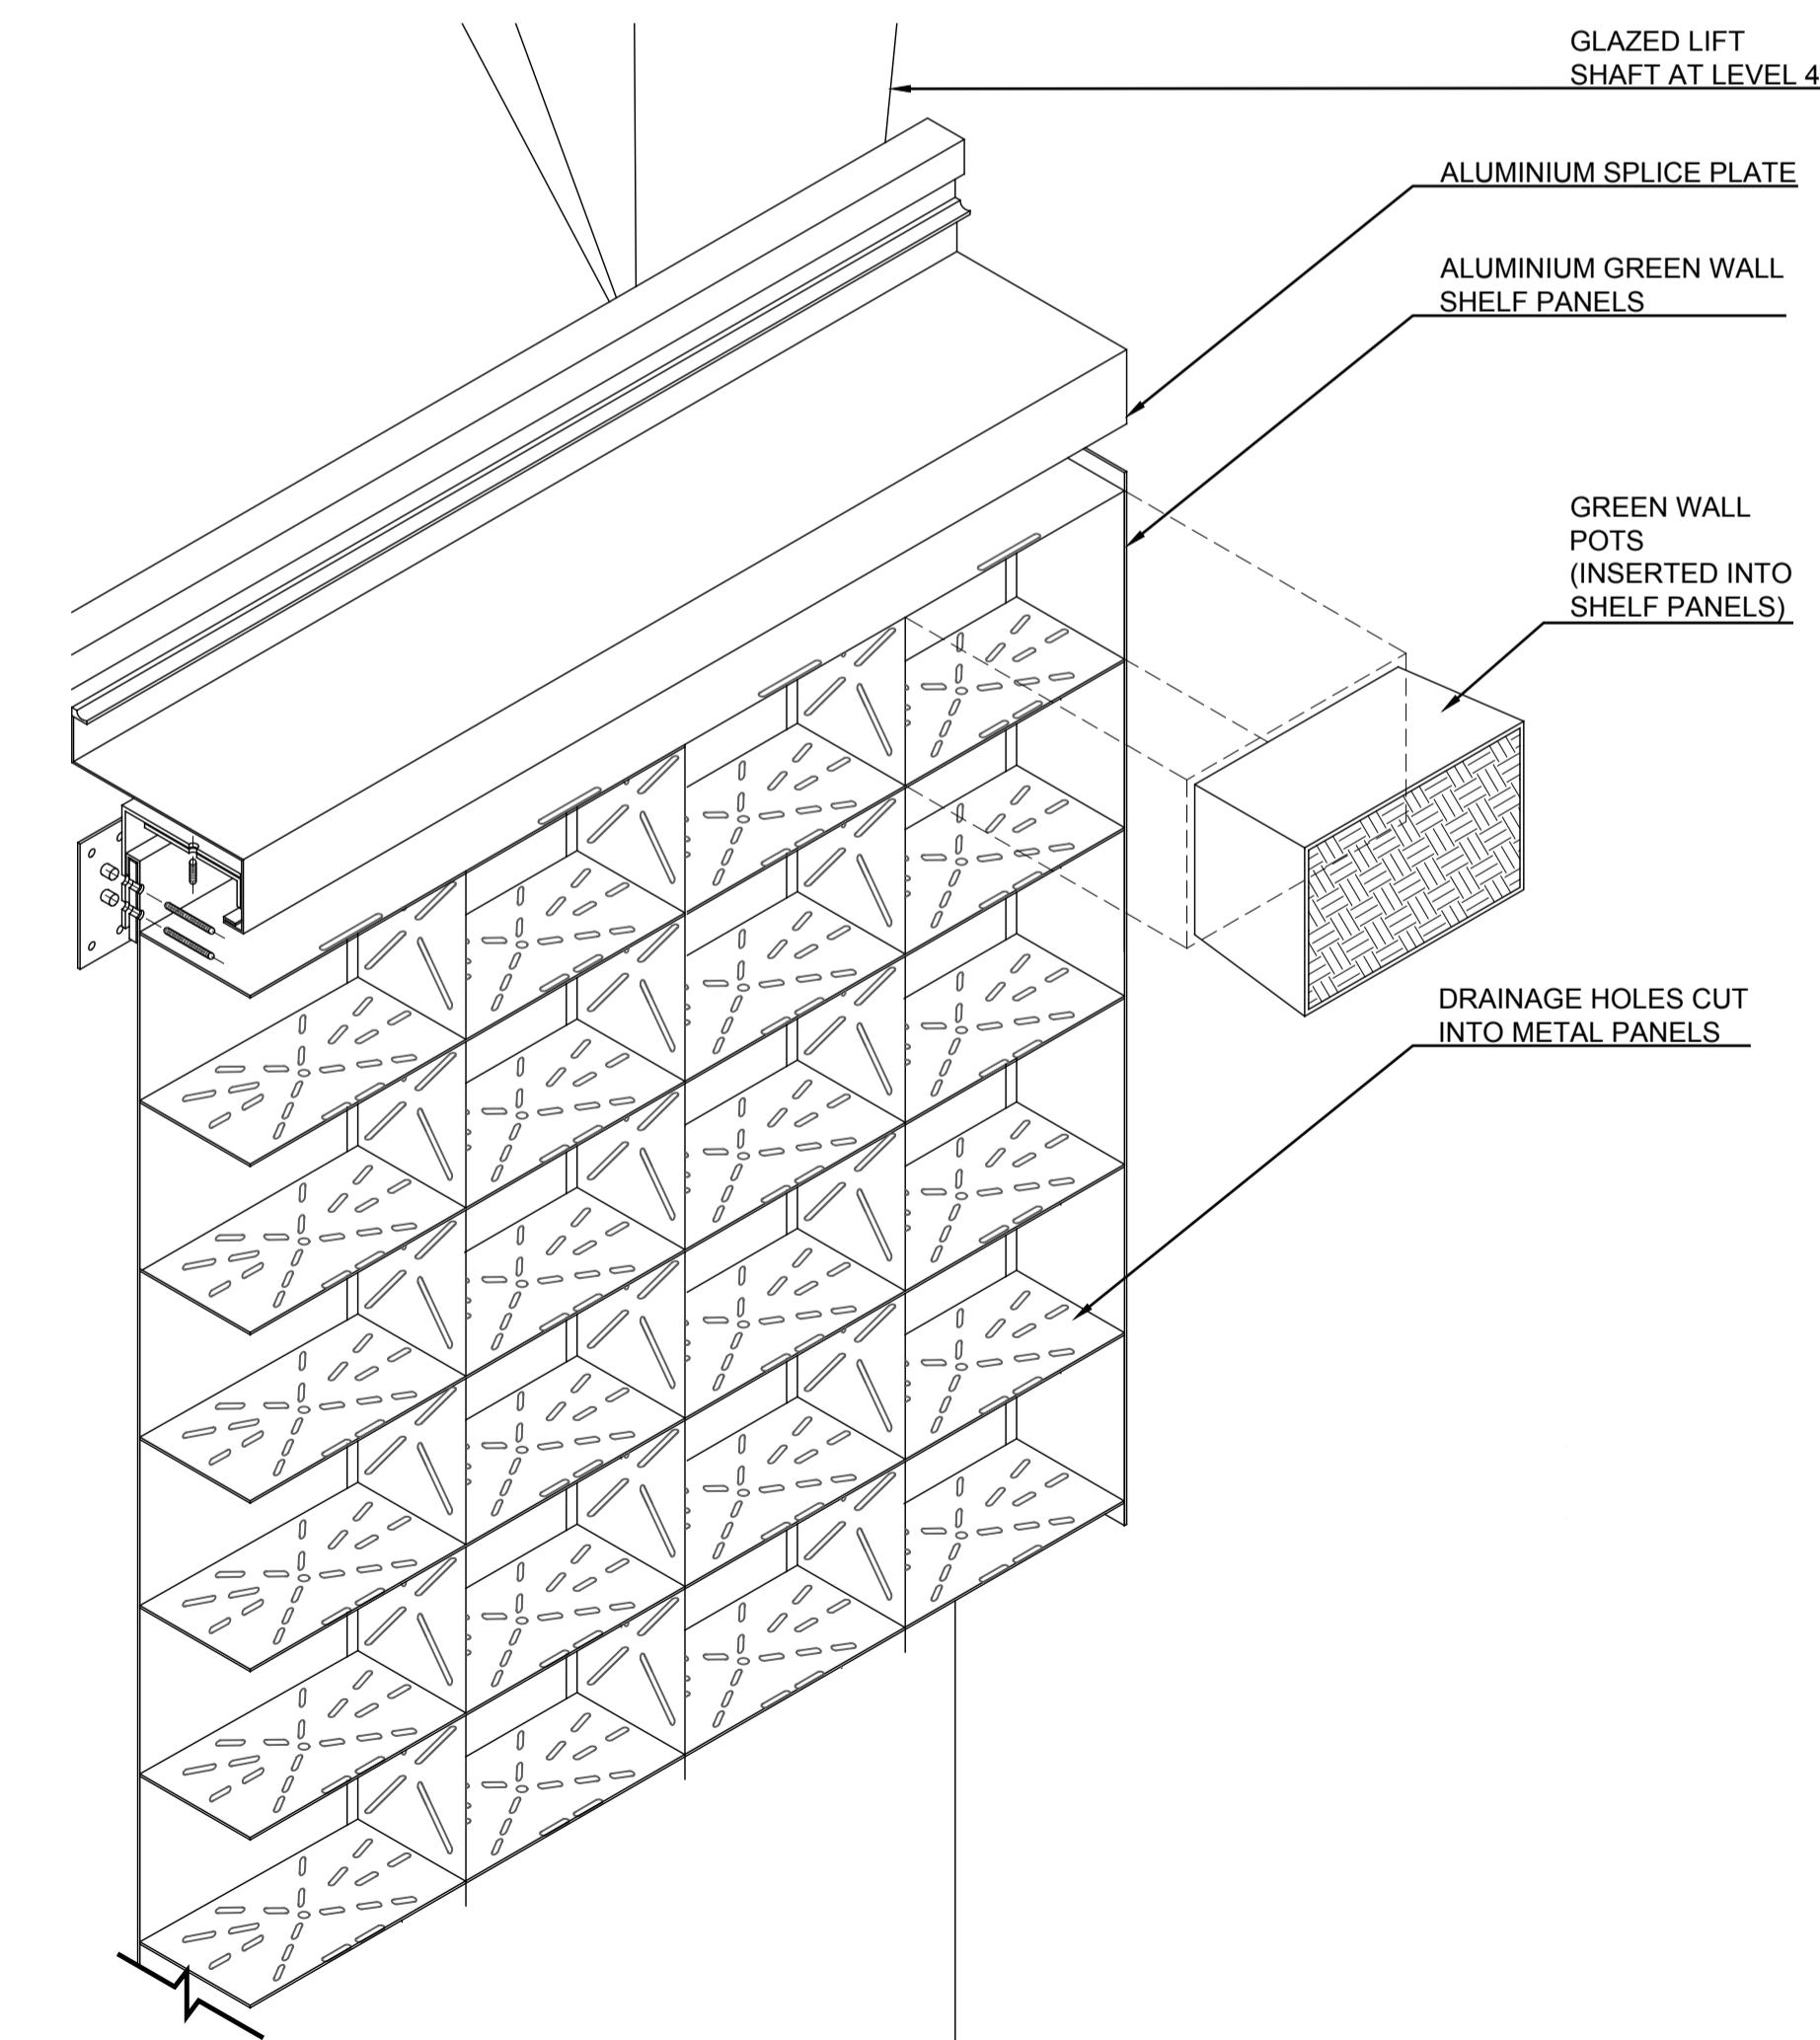

4 Green Wall - 3D Axonometric


SCALE: NTS @ A0

Address
2 Marylebone Road & 1-9 Albany Street




Client
 Which?
 2 Marylebone Road
 London, NW1 4DF
 Tel: +44 (0)20 7770 7000 Fax: +44 (0)20 7770 7600

Architect
 Kohn Pedersen Fox Associates (International) PA
 Architects & Planning Consultants
 7a Langley Street
 London WC2H 9JA, United Kingdom
 Tel: +44 (0)20 31195300 Fax: +44 (0)20 74971175

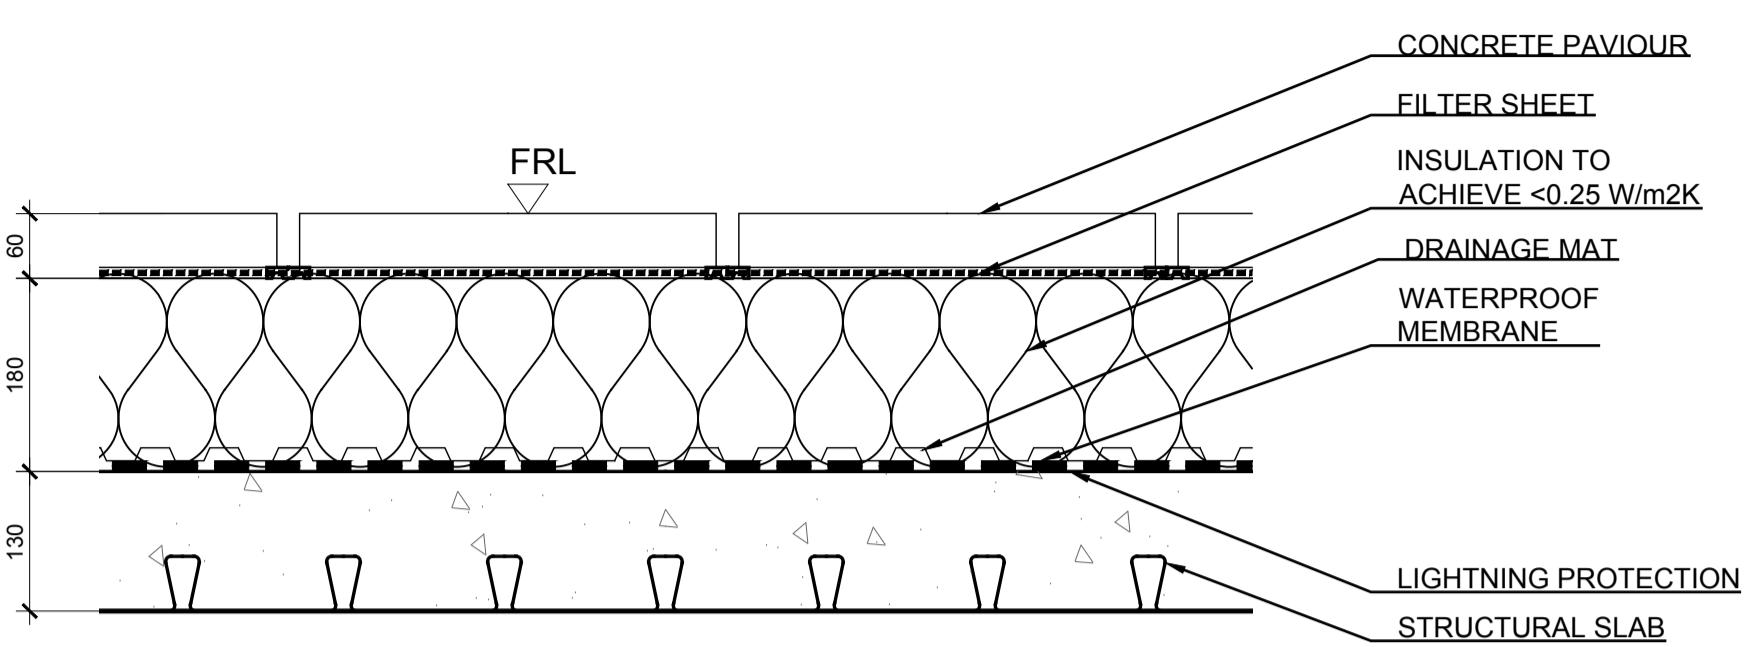


8 SECTION - ROOF FINISH PAVOUR

SCALE: 1:5 @ A0

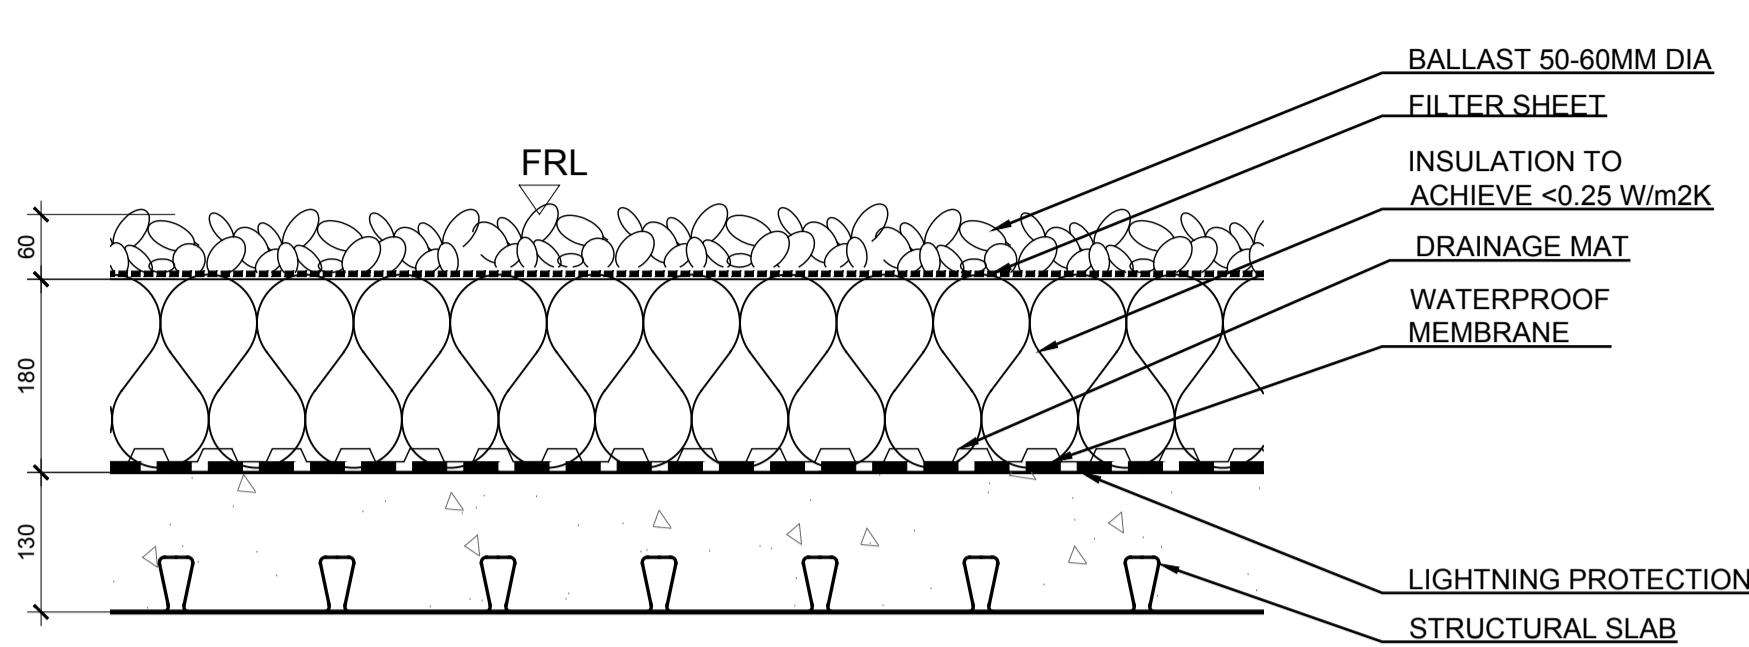


7 SECTION - ROOF FINISH BALLAST

SCALE: 1:5 @ A0

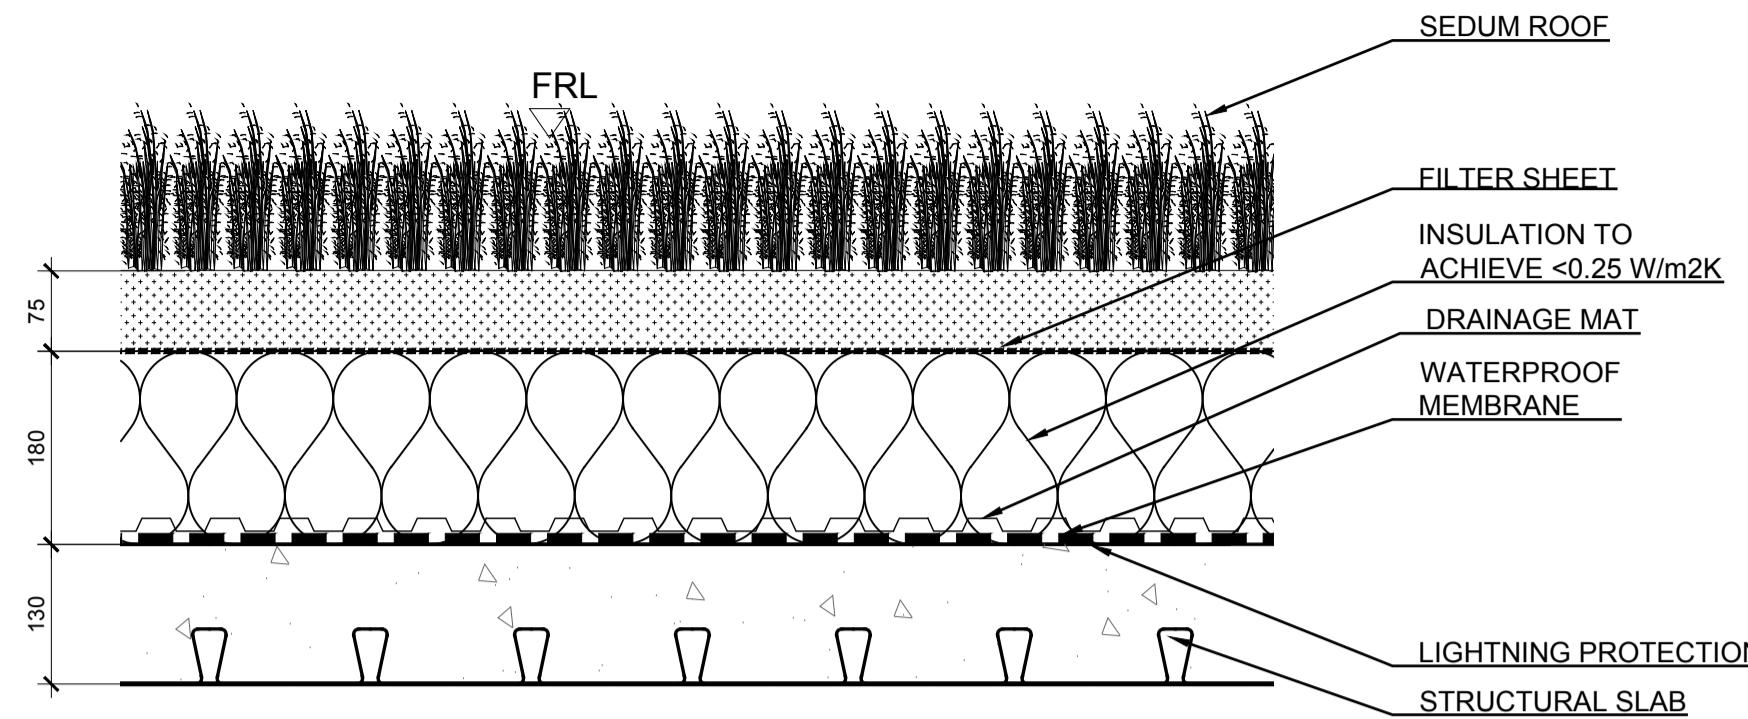


6 SECTION - ROOF FINISH SEDUM

SCALE: 1:5 @ A0

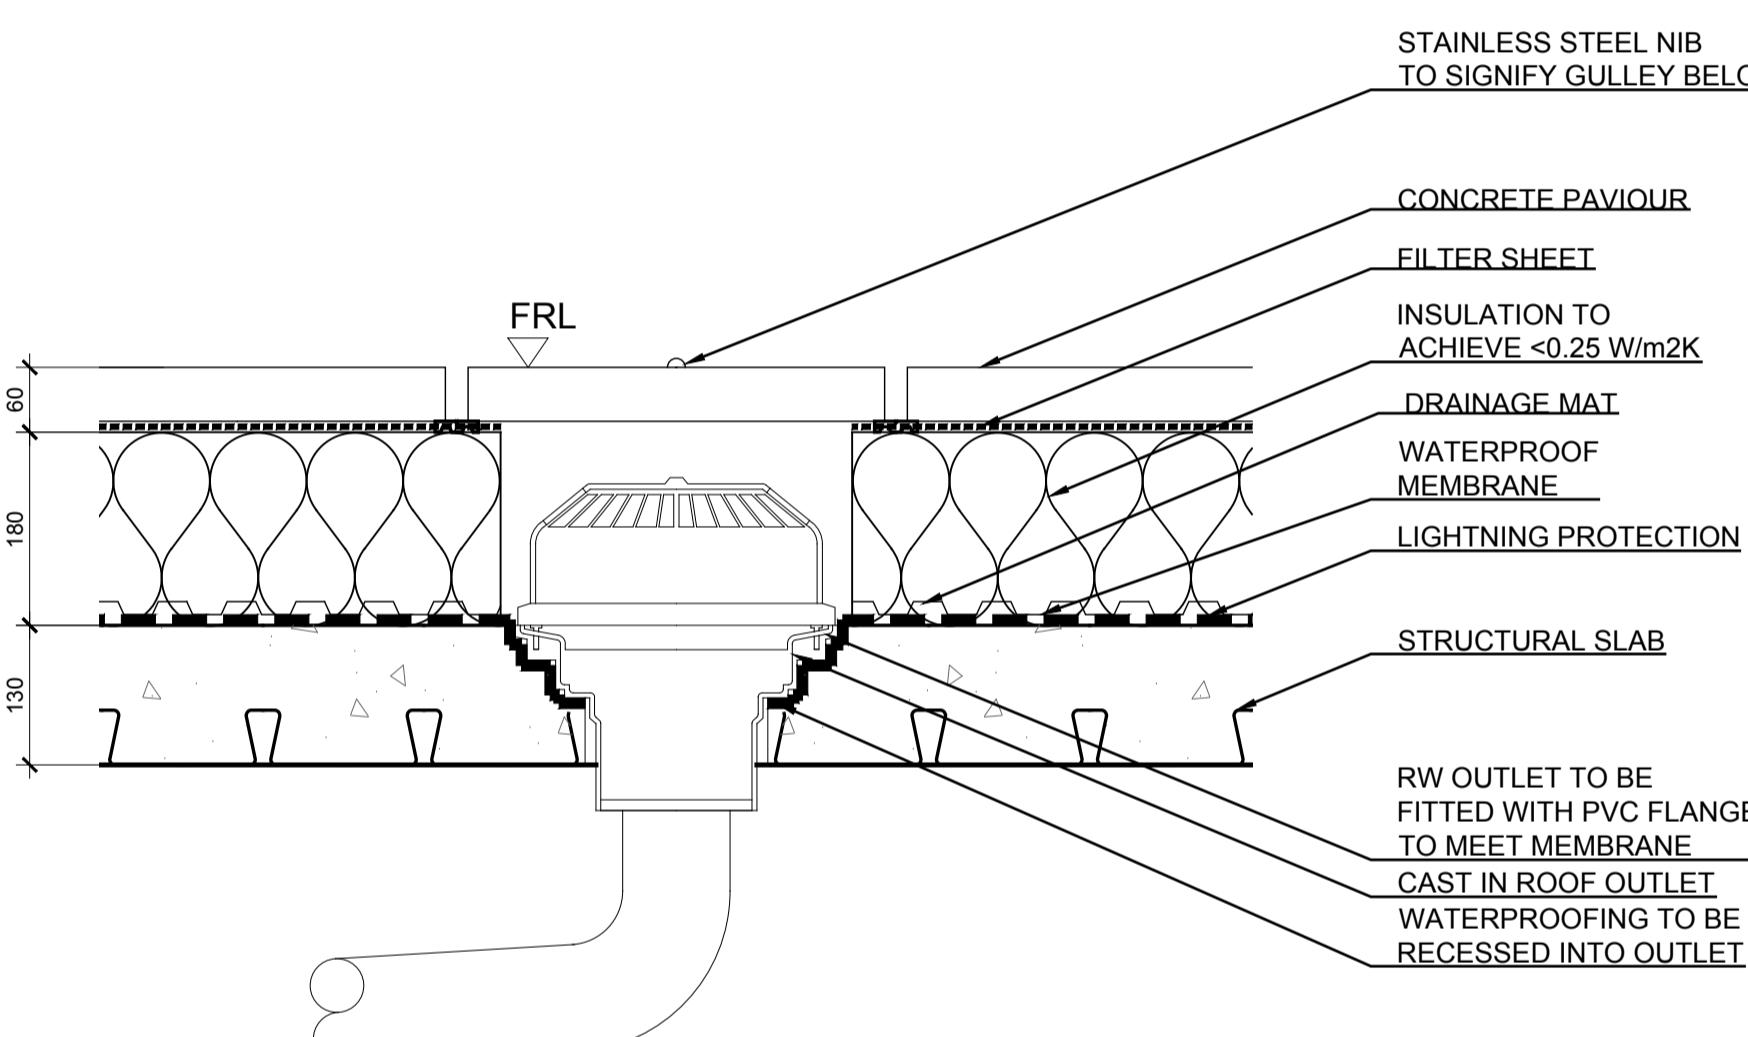


5 SECTION - TYPICAL RAINWATER OUTLET UNDER PAVIOURS

SCALE: 1:5 @ A0

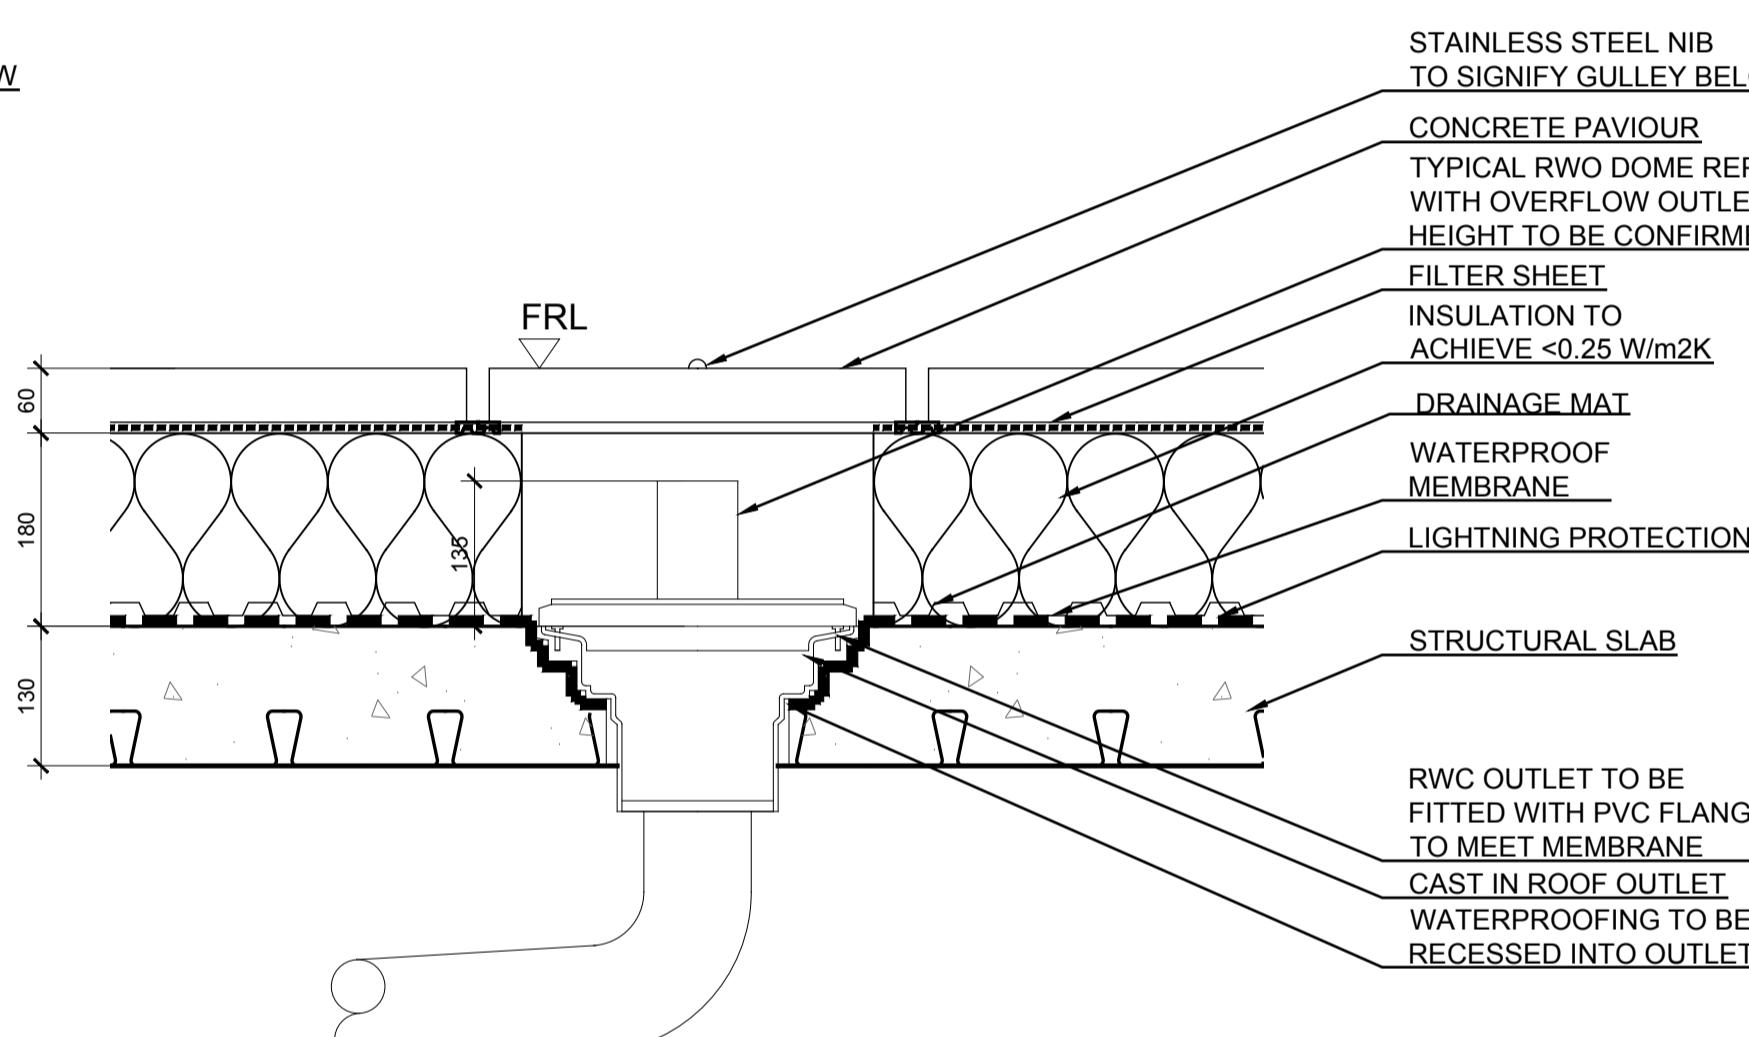


4 SECTION - TYPICAL OVERFLOR OUTLET UNDER PAVIOURS

SCALE: 1:5 @ A0

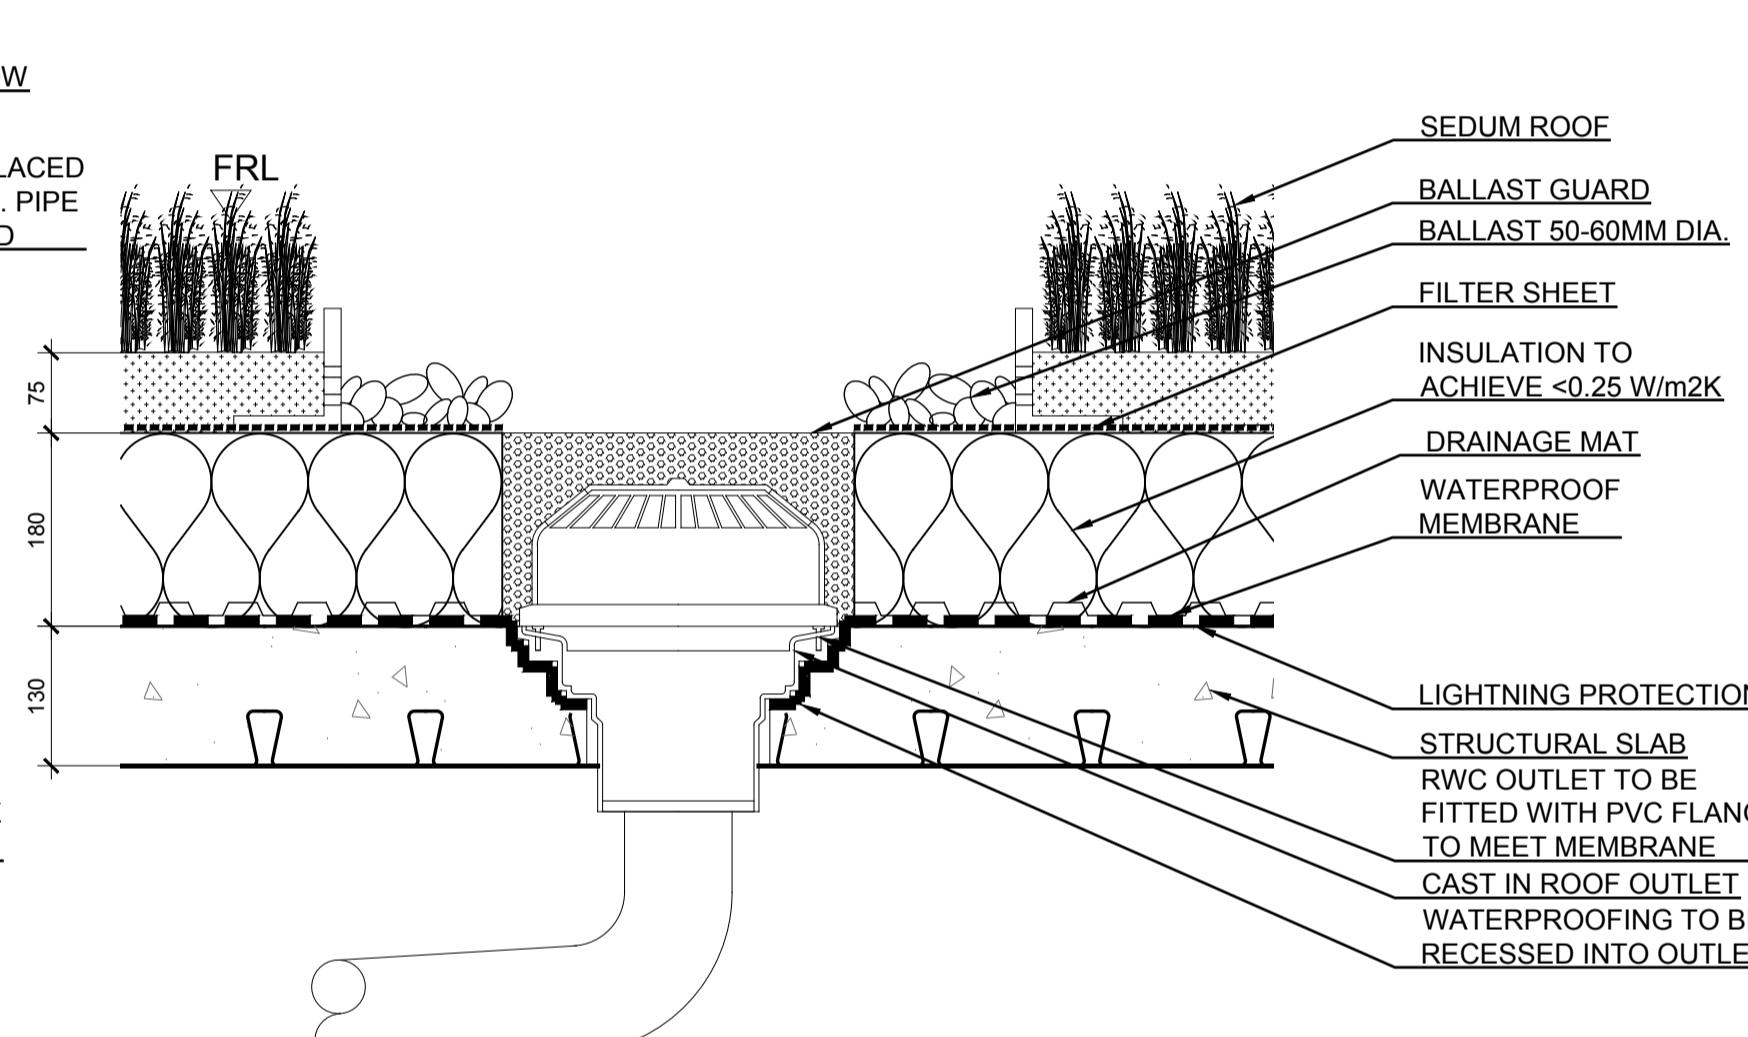


3 SECTION - TYPICAL ROOF OUTLET WITHIN SEDUM

SCALE: 1:5 @ A0

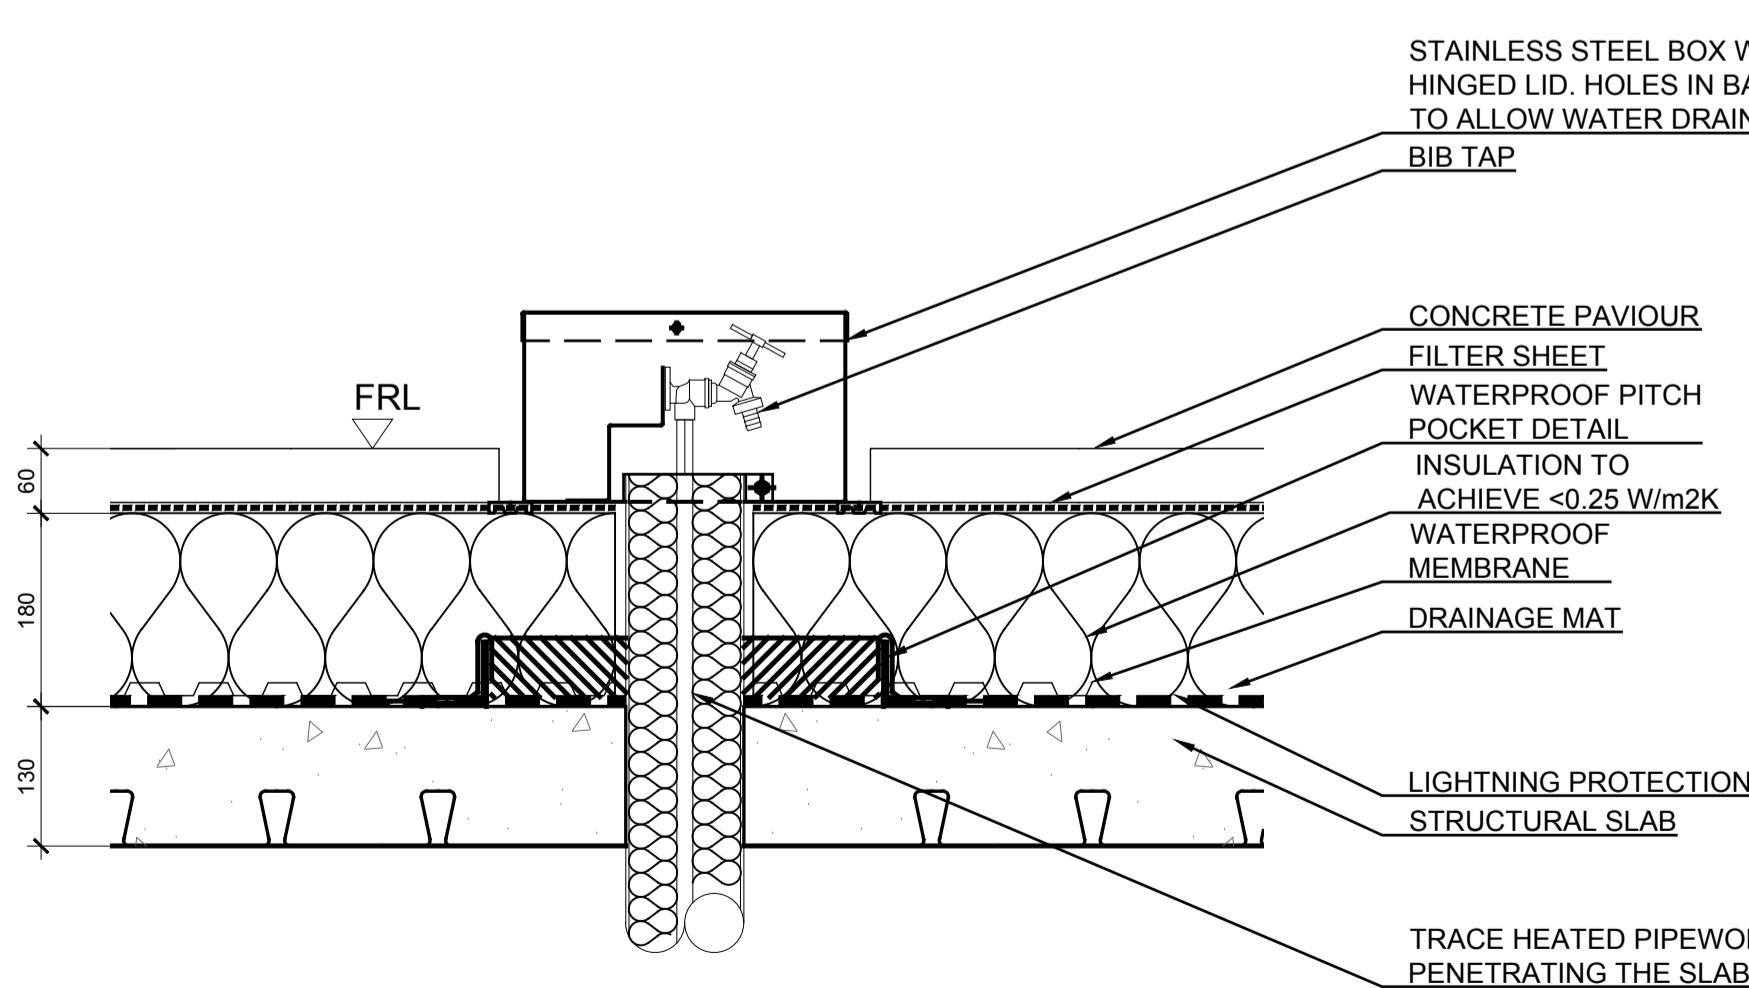

2 SECTION - TYPICAL WATER POINT


SCALE: 1:5 @ A0

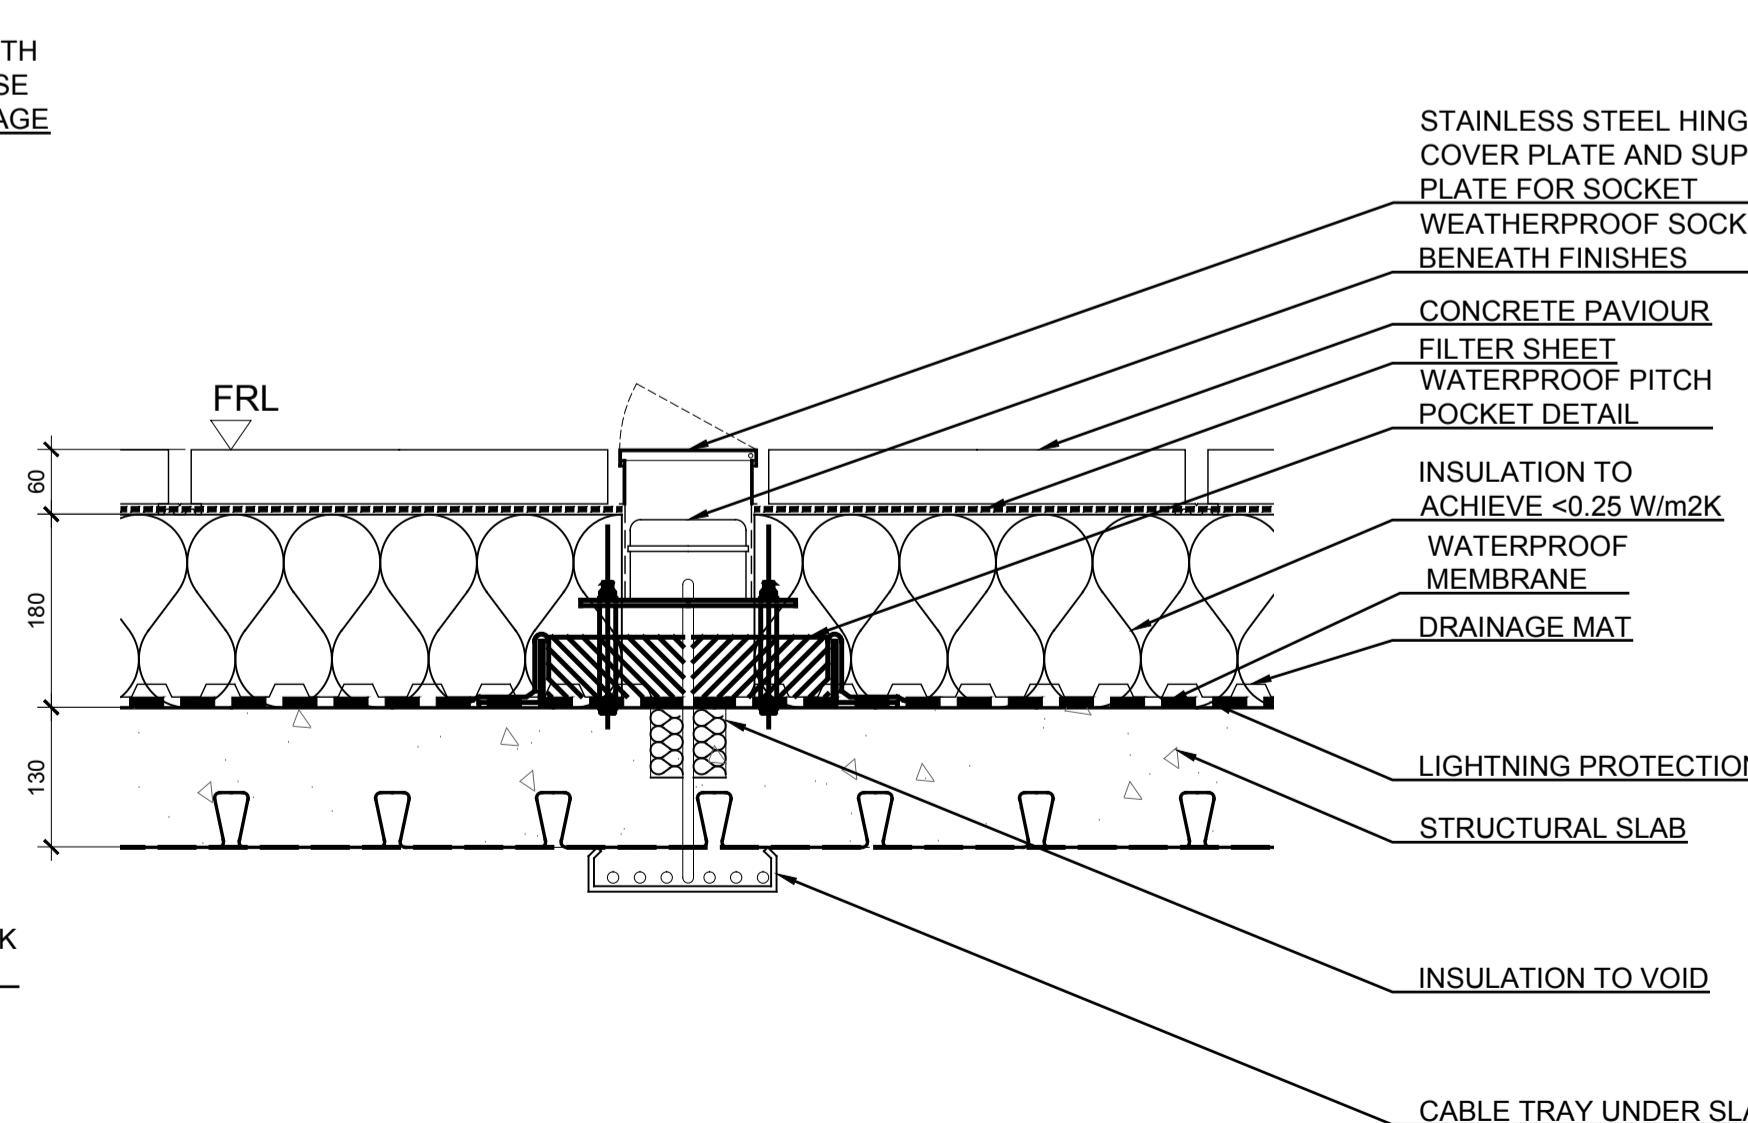

1 SECTION - TYPICAL POWER POINT

SCALE: 1:5 @ A0

00 PLANNING SUBMISSION 21.08.13
 No Issue Date

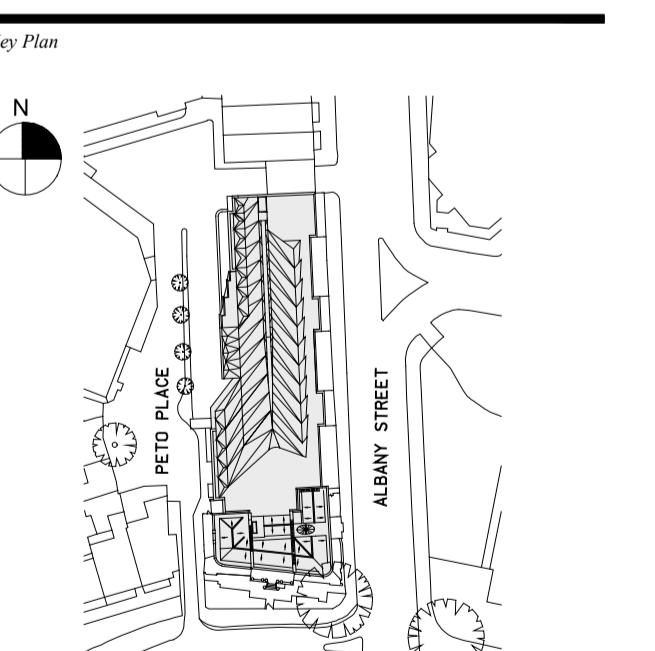

Date 22.05.13
 Scale 1:5 @ A0
 Project No. 859
 Drawn By

ROOF DETAILS
 SHEET #1

A-655


Address
2 Marylebone Road & 1-9 Albany Street




Client
 Which?
 2 Marylebone Road
 London, NW1 4DF
 Tel: +44 (0)20 7770 7000 Fax: +44 (0)20 7770 7600

Architect
 Kohn Pedersen Fox Associates (International) PA
 Architects & Planning Consultants
 7a Langley Street
 London WC2H 9JA, United Kingdom
 Tel: +44 (0)20 31195300 Fax: +44 (0)20 74971175


NOTE:
 FINAL MATERIALS TO BE AGREED WITH
 LONDON BOROUGH OF CAMDEN PLANNERS

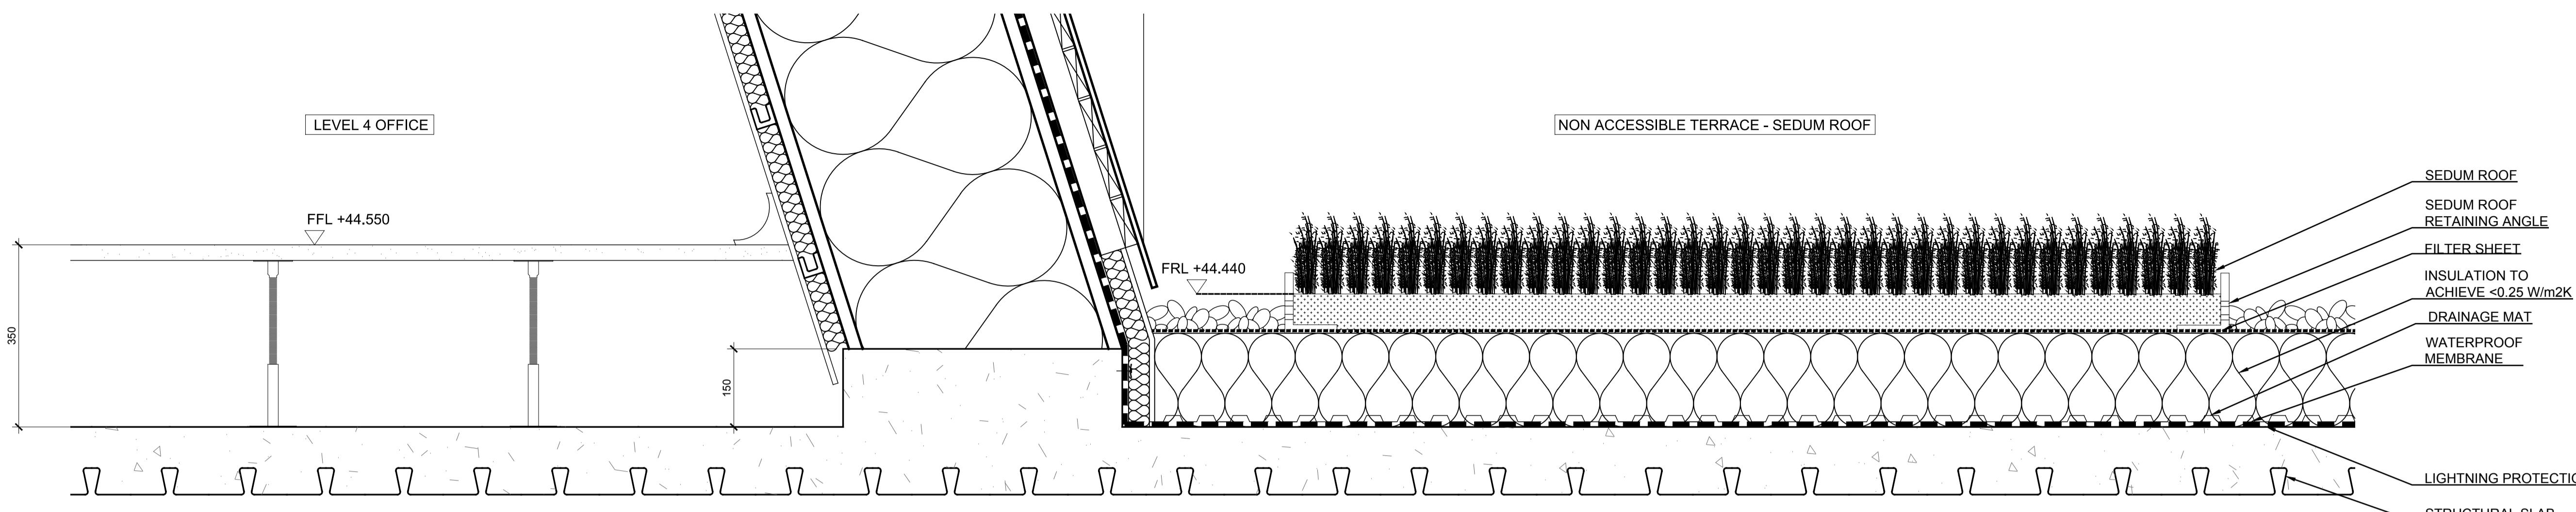

3 SECTION - ROOF CLADDING UPSTAND DETAIL
 SCALE: 1:5 @ A0

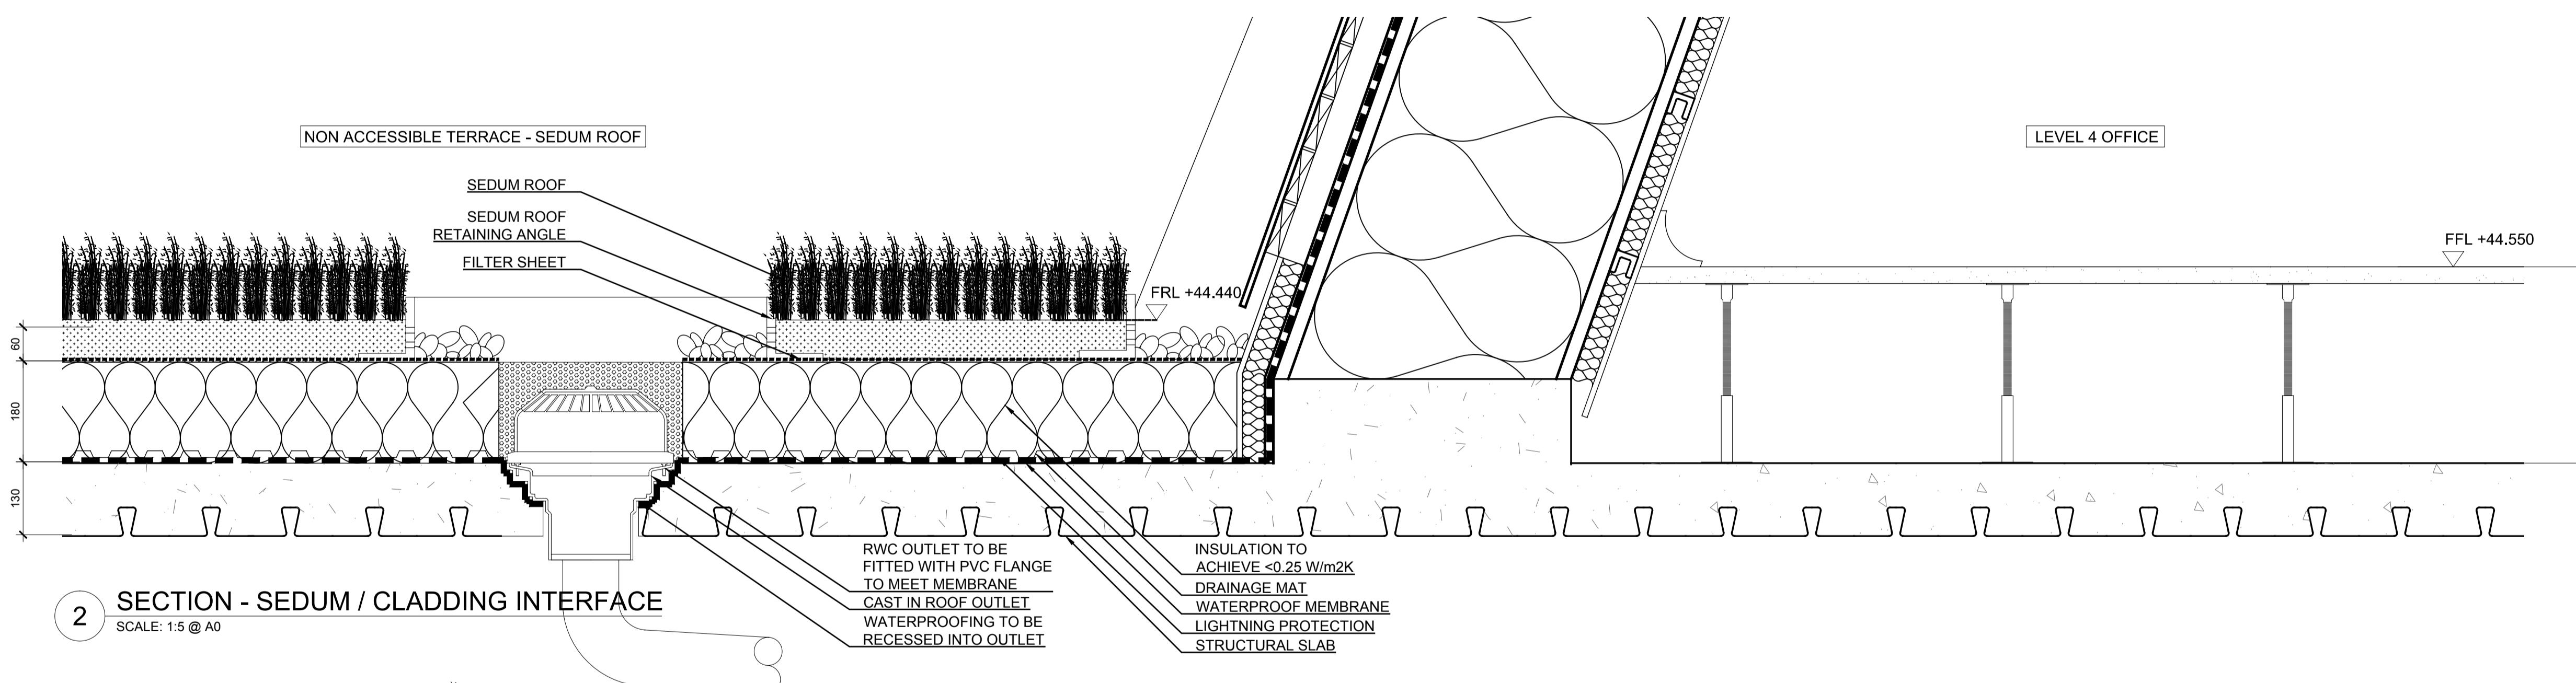

2 SECTION - SEDUM / CLADDING INTERFACE
 SCALE: 1:5 @ A0

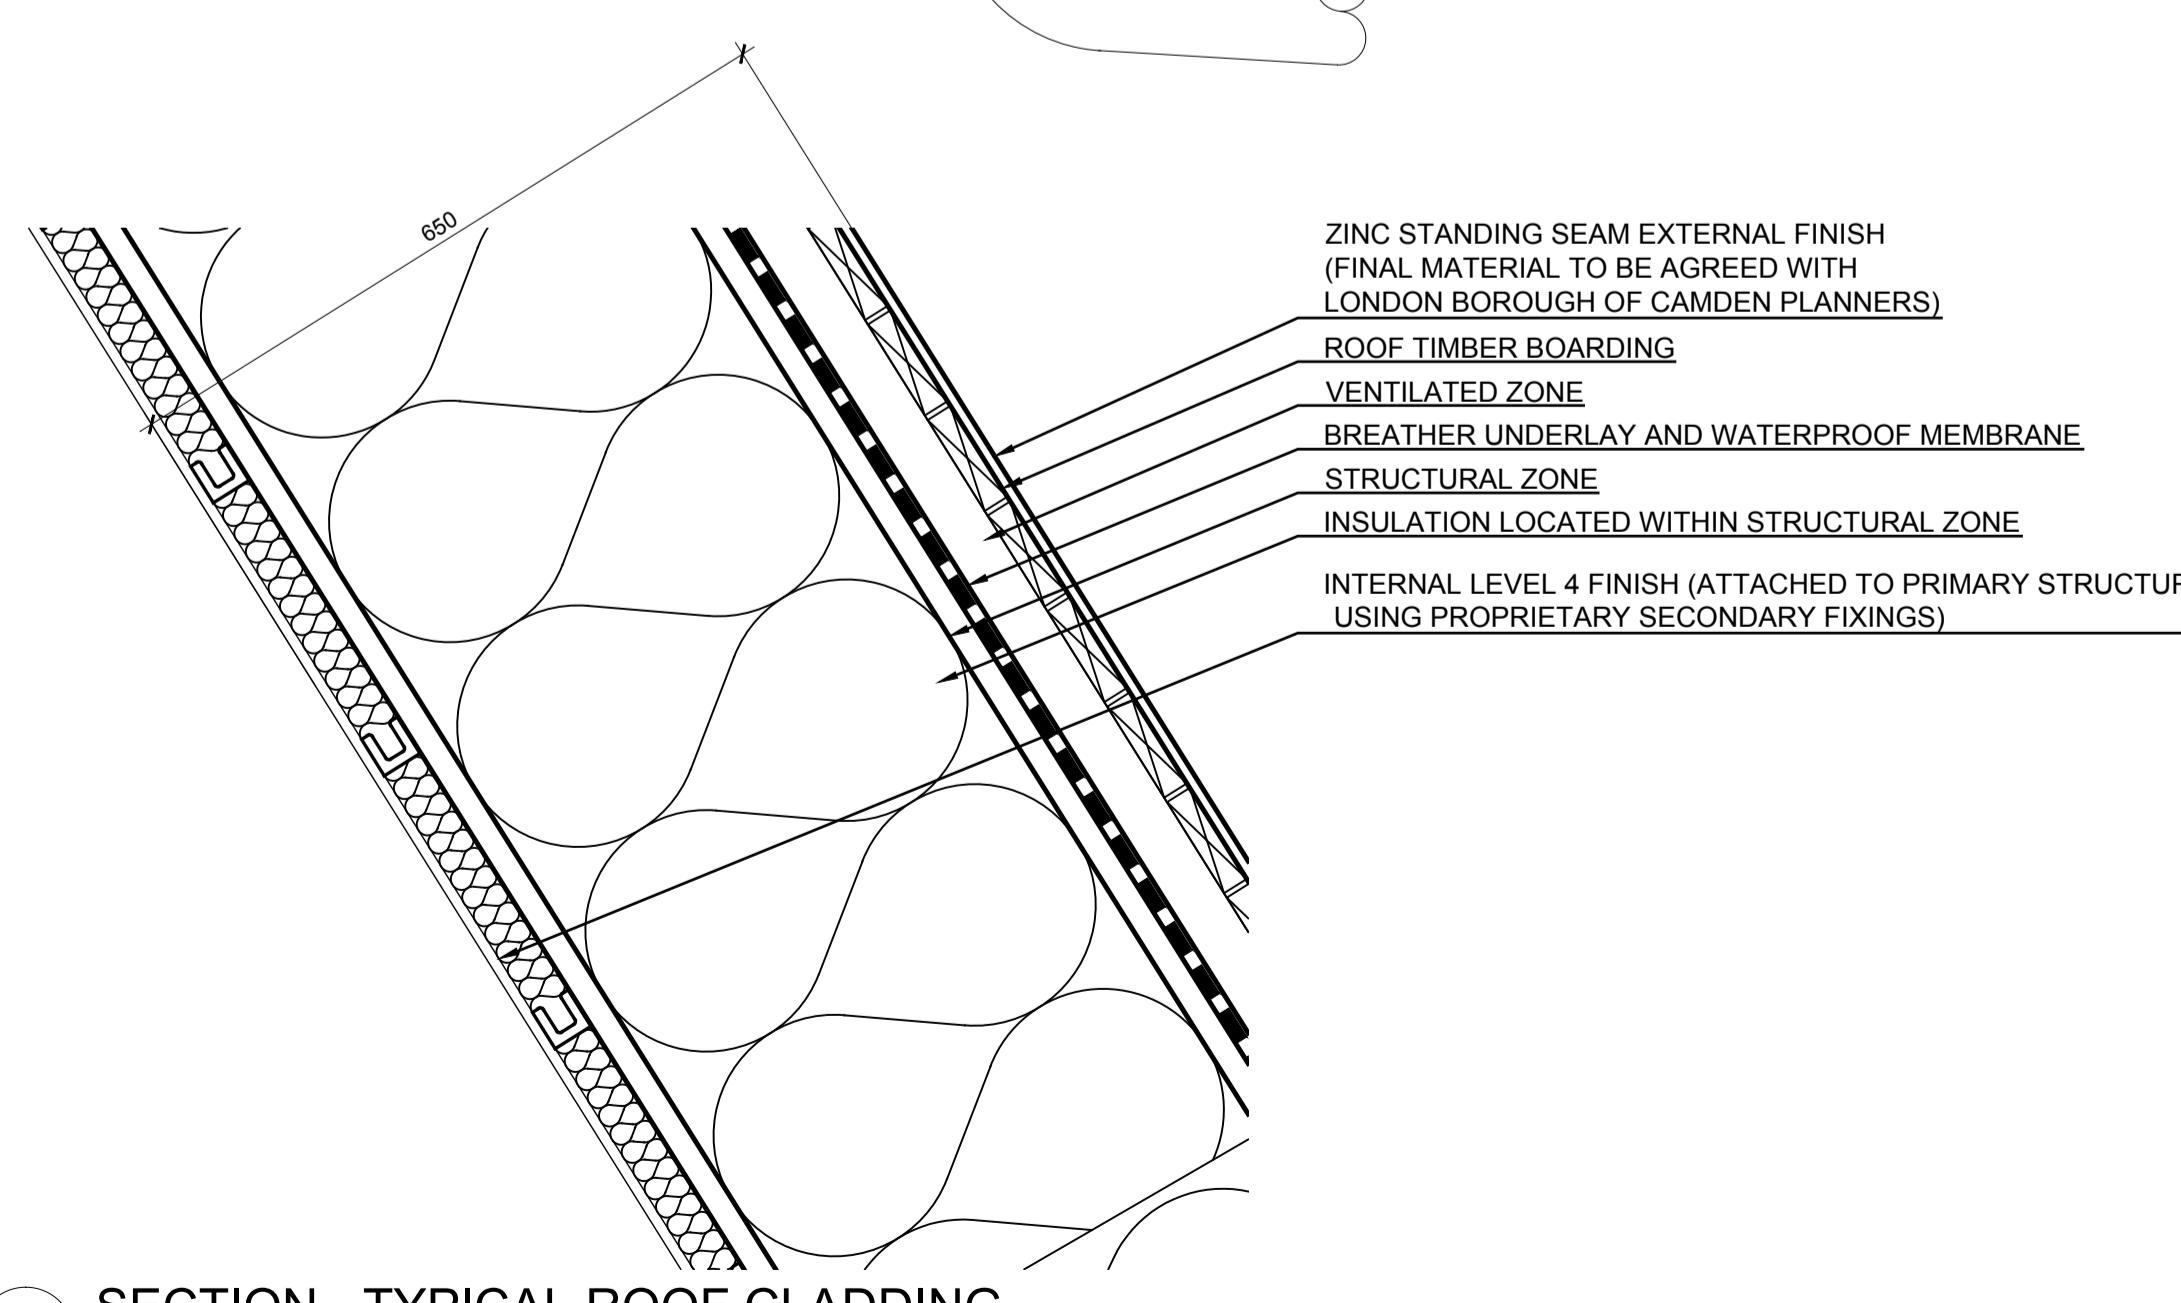


1 SECTION - TYPICAL ROOF CLADDING
 SCALE: 1:5 @ A0

00 PLANNING SUBMISSION 21.08.13

No Issue Date

Key Plan

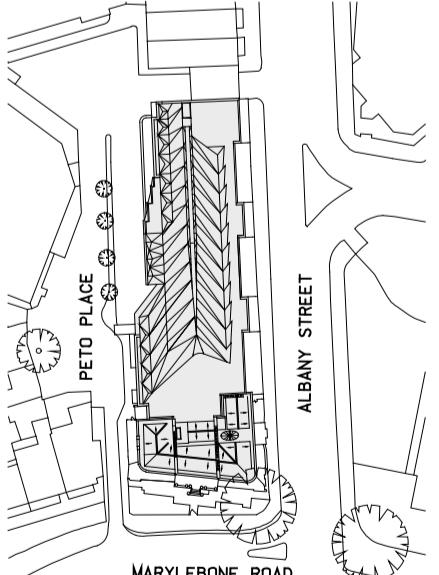

Date
 22.05.13
 Scale
 1:5 @ A0
 Project No.
 859
 Drawn By

ROOF DETAILS SHEET #2

A-656