





Photos Roof as Existing

AS EXISTING

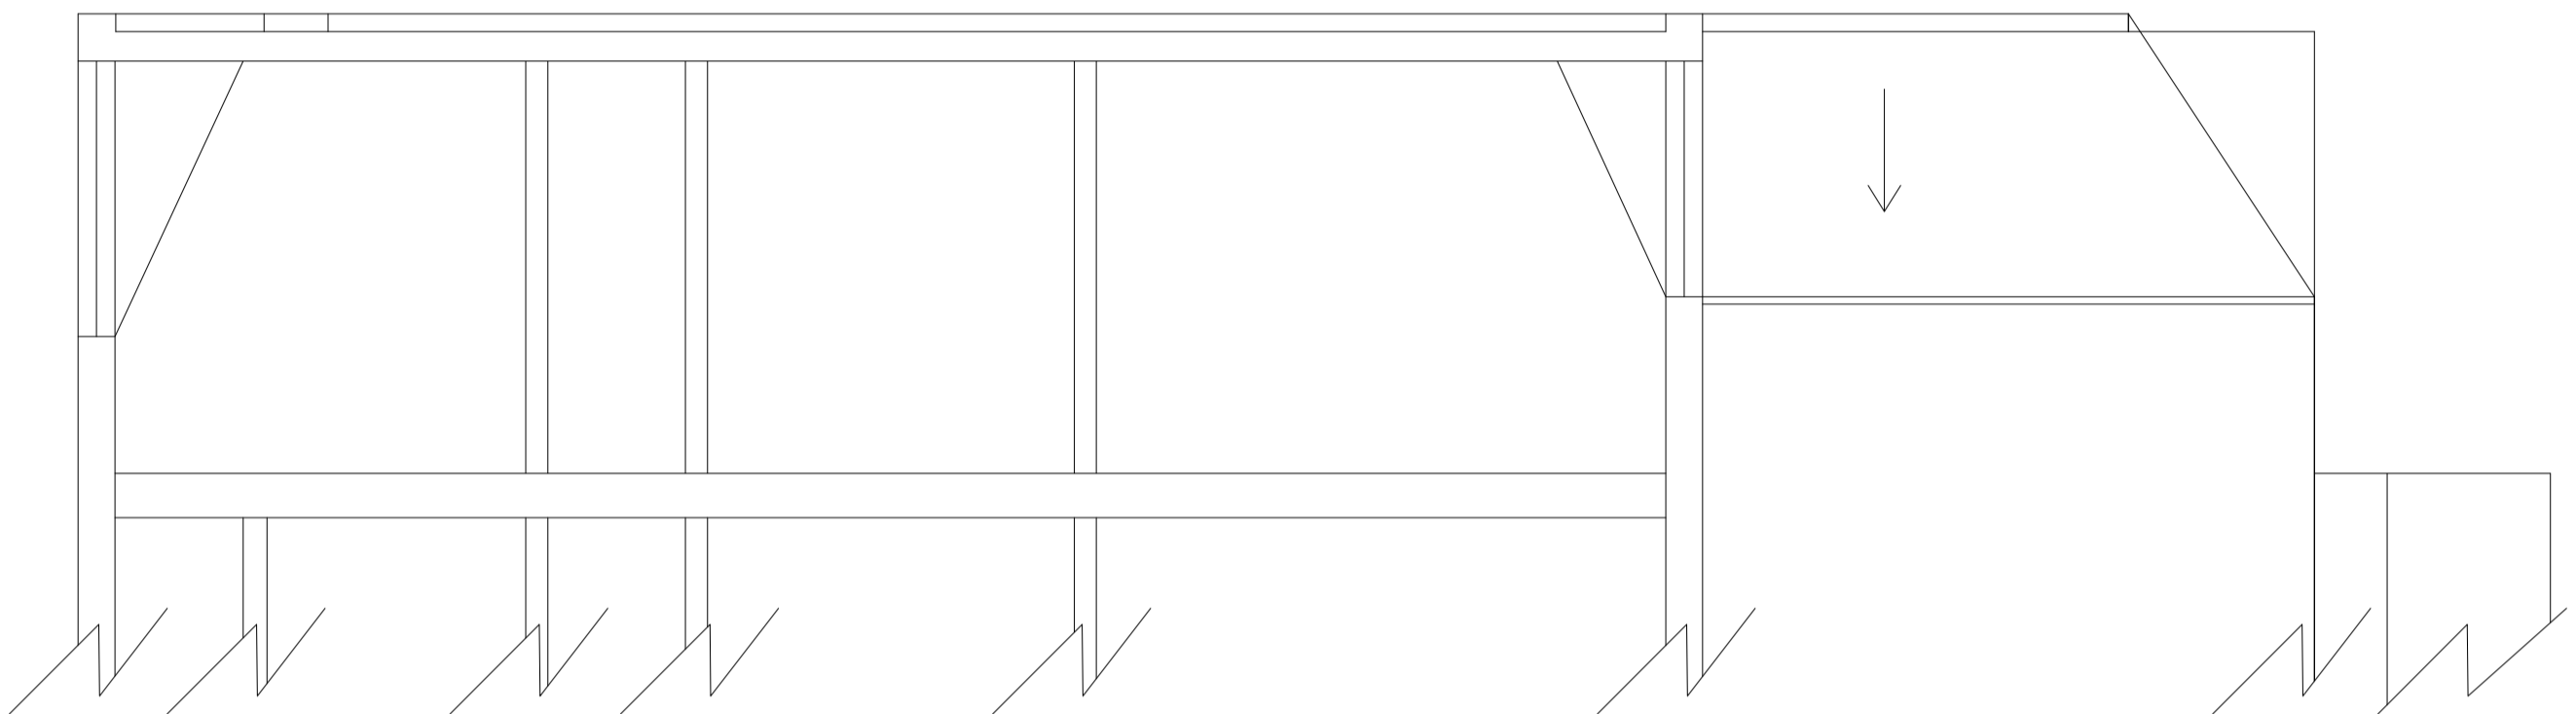

AS PROPOSED

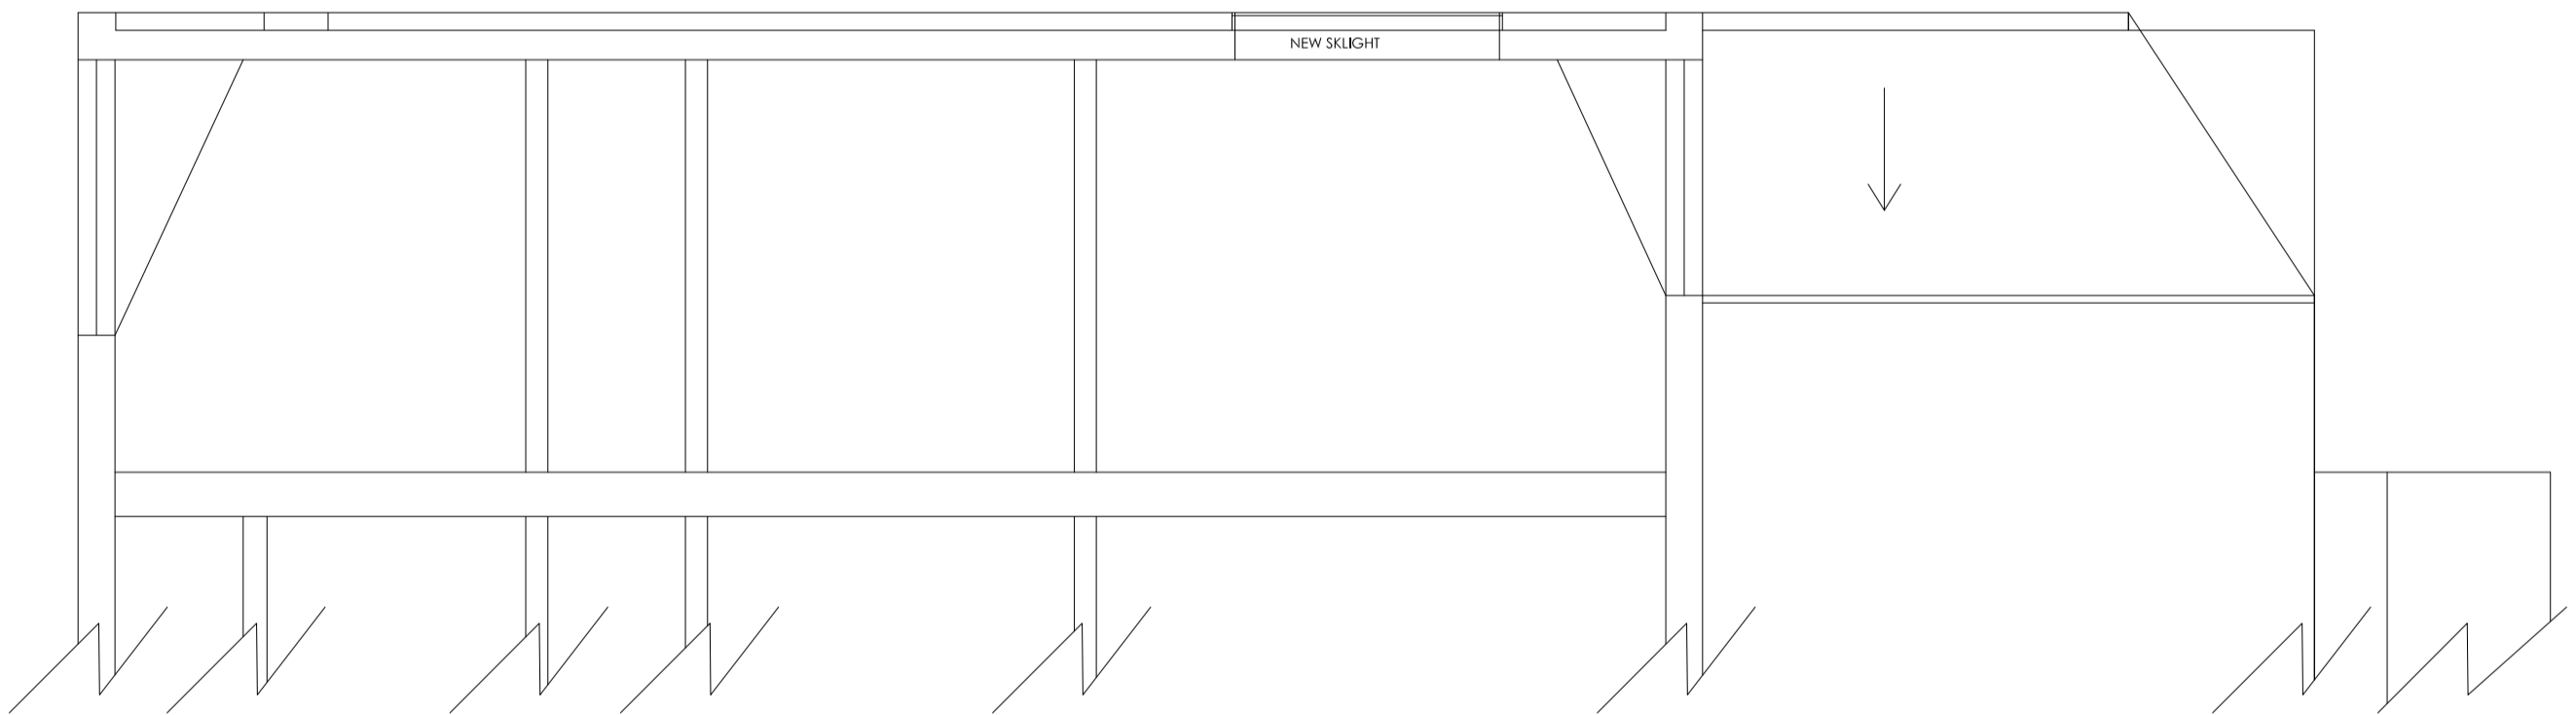

SECTION S1

LEGEND

- proposed new suspended ceiling
- indirect light in ceiling



265 SECOND FLOOR
GOLDHURST TERRACE NW6

Total Area 000.00 m²

Project Type New
Object No. GB_LCN_0046
Plan Type PLAN

ROOF PLAN
SECTION S1
Plan No. A203-Rev A
Level / Floor
Index A
Plan Set 1
File Name A-200.dwg
Format Scale 1:50
Format Paper (A3)
Rev Drawn / By 13.06.13 / CH
Last Revision / By /

General Information:
- For Eprint Code refer to sep. material index.
- For Index overview, use Issue Sheet.
- Contractor to verify and to be responsible for all requirements and restrictions due to local rules and to report of any discrepancy in the drawings to PURA LTD.
- Contractor to check all dimensions on site and to report any discrepancies to PURA LTD Contractor to notify of any problem in time to specify alternatives.

Copyright to all designs, notes and drawings remains with PURA LTD subject to written authorization.
PURA LTD, Design & Architecture
mobile: 0044-(0)207 2849792