


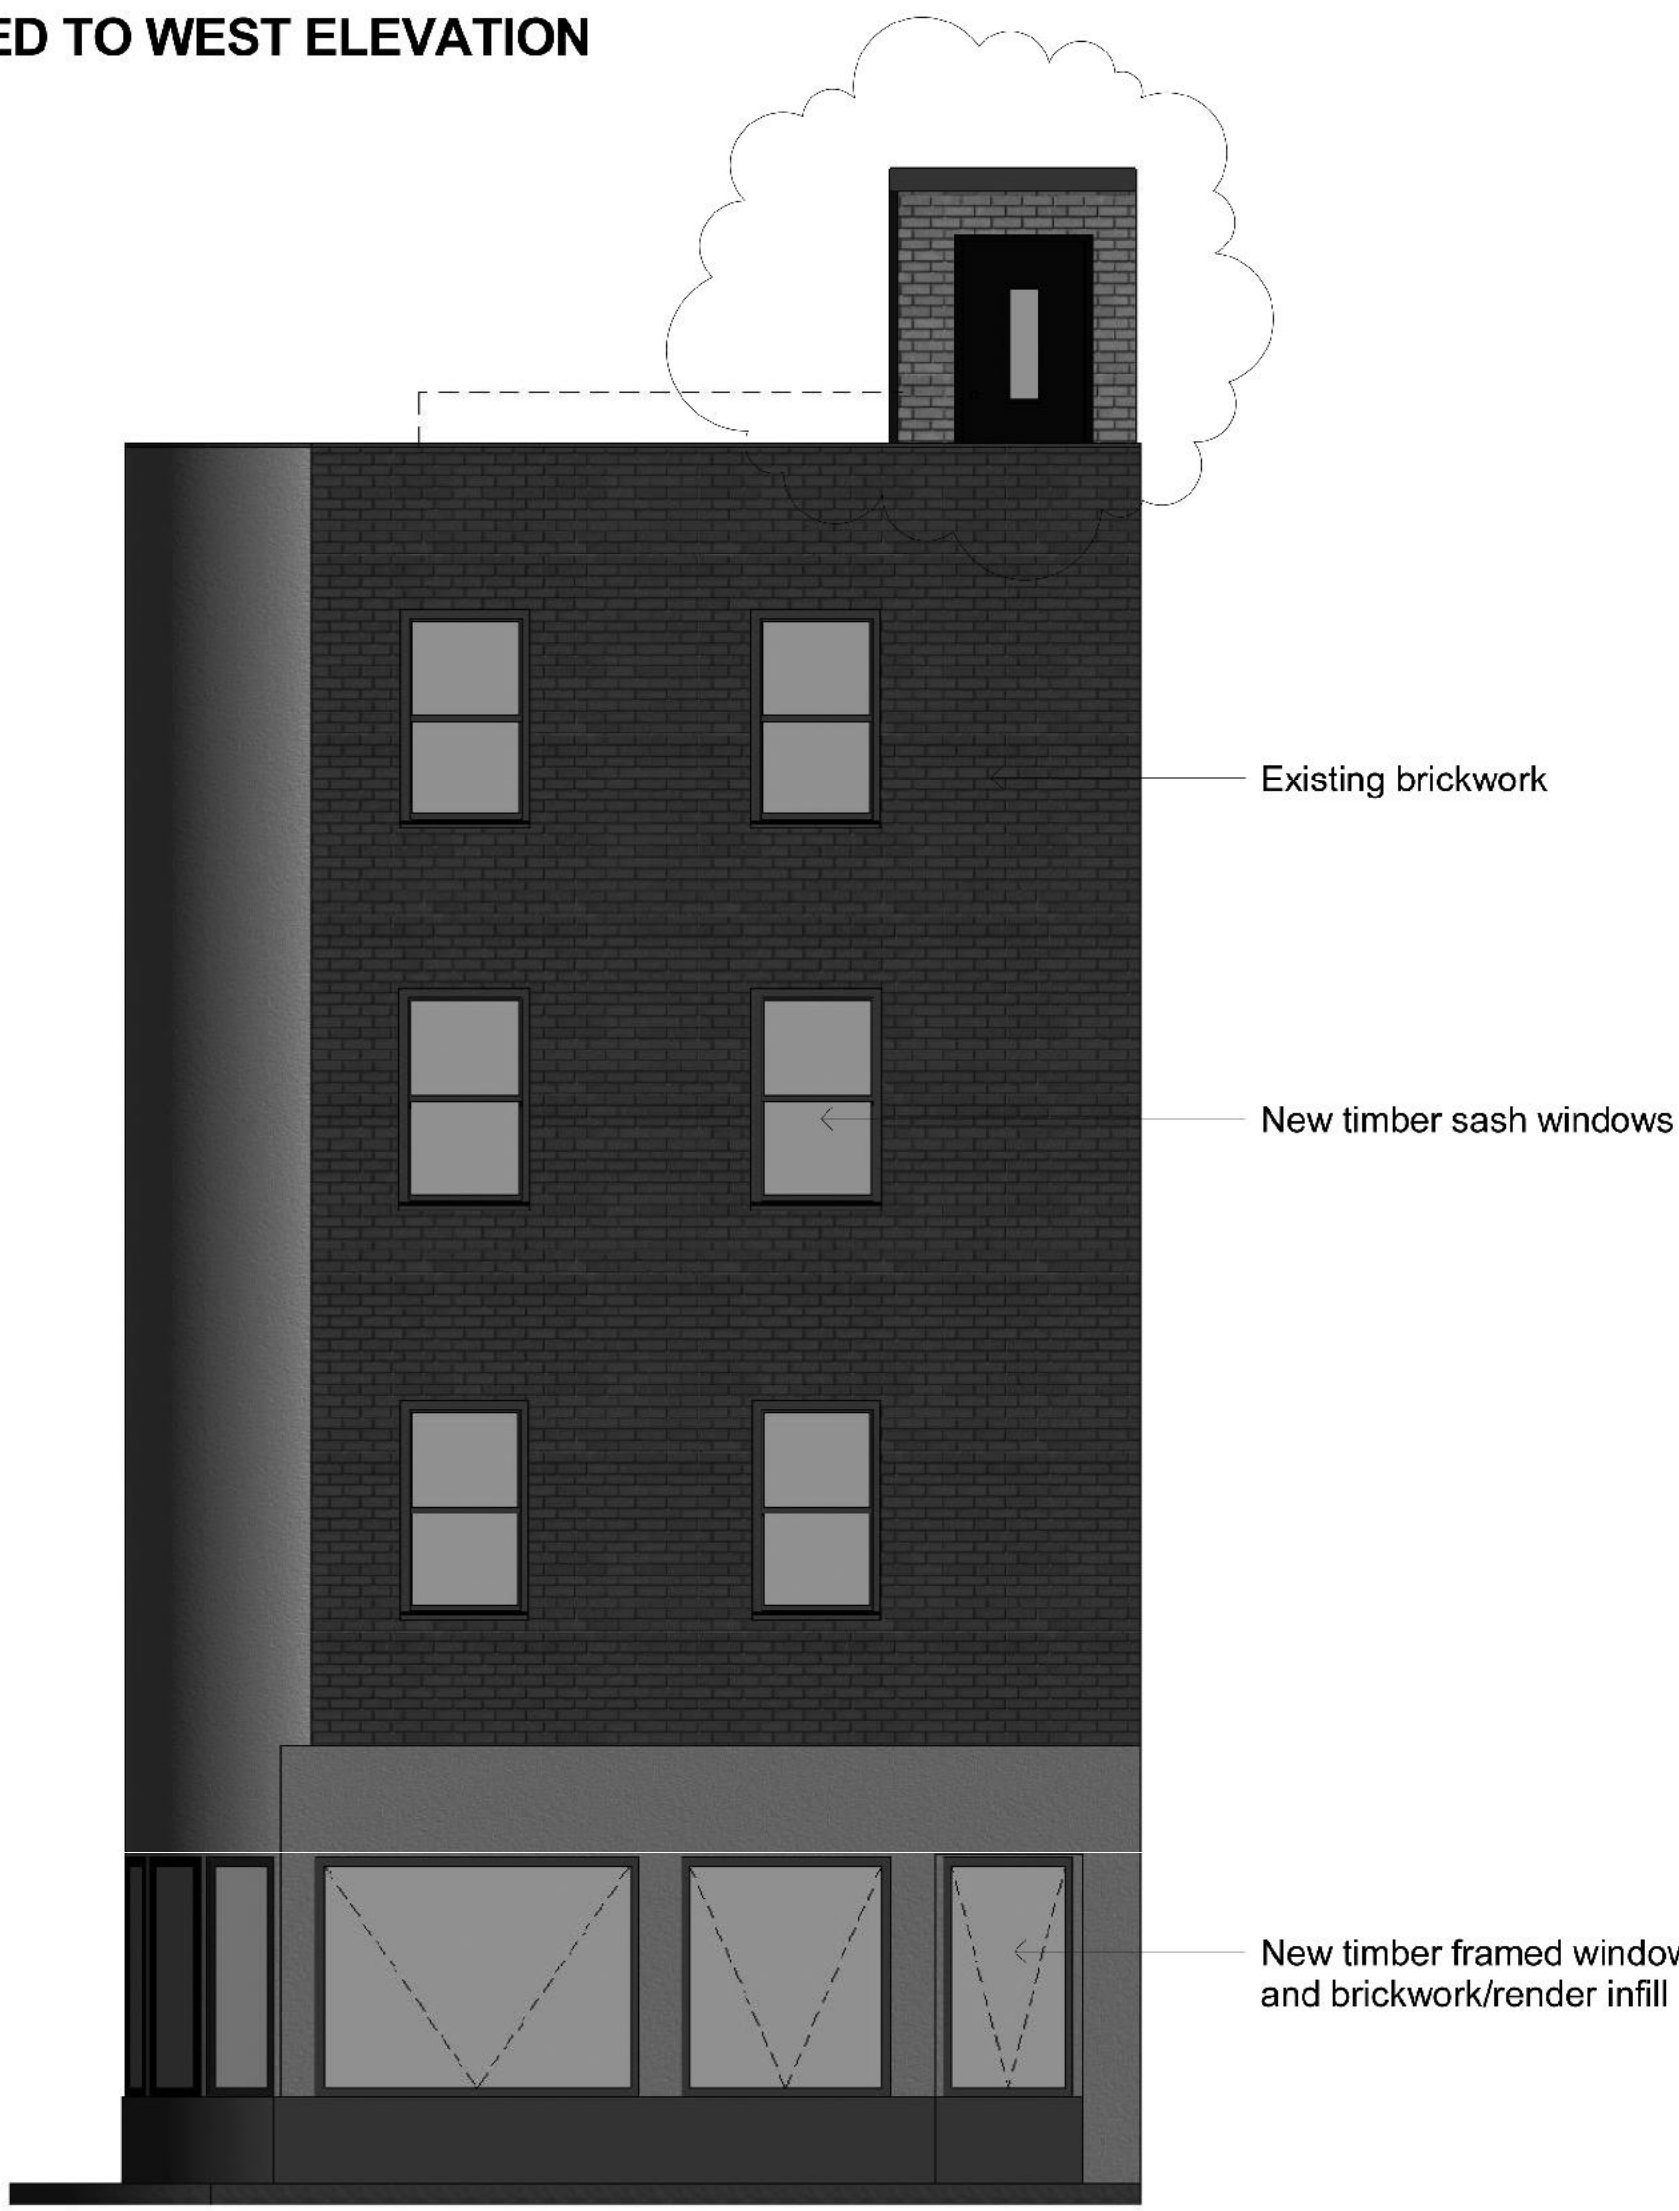

1 Hanway Place Elevation
1 : 50

NOTE: PRIVACY SCREEN TO BE APPLIED TO WEST ELEVATION



2 Hanway Street Elevation
1 : 50

Notes:
1. All boundaries, dimensions and levels are to be checked on site before construction and any discrepancies are to be reported to the Architect.
2. Partial Service: Any discrepancies with site or other information is to be advised to the Architect and direction or approval is to be sought before the implementation of the detail.
3. Block and site plans are reproduced under license from the Ordnance Survey.
4. For the purpose of coordination, all relevant parties must check this information prior to implementation and report any discrepancies to the Architect.

No.	Description	Date
1	Roof access revised	01.08.13

Client
KRT DEVELOPMENTS LTD

Project
**32 HANWAY STREET
LONDON W1T 1UN**

Drawing
**Proposed External
Elevations**

Cadmium
Architects
& Designers

4b Lonsdale Road
London NW6 6RD
tel: +44(0) 20 7528 0108
fax: +44(0) 20 7824 9283
cadmiumdesign.co.uk

Scale @ A1		Date
1 : 50		08.05.13
Job Number	Drawing Number	Revision Number
4164	300	1
Drawn by	Checked by	Status
MS	SI	I