

PLEASE NOTE:

- 1. ALL DIMENSIONS TO BE CHECKED ON SITE BEFORE FABRICATION.
- 2. CONTRACTOR TO REFER TO ENGINEER'S DRAWINGS BEFORE PROCEEDING WITH WORKS.
- 3. ALL DRAWINGS AND DESIGNS ARE COVERED BY DESIGN RIGHT (INTELLECTUAL PROPERTY), AND MAY NOT BE DISTRIBUTED, COPIED OR ISSUE WITHOUT WRITTEN PERMISSION OF XUL ARCHITECTURE.
- 4. ALL DESIGN CONCEPTS ARE THE SOLE PROPERTY OF XUL ARCHITECTURE AND NO ADAPTATIONS, REPRODUCTIONS OR COPIES MAY BE MADE WITHOUT WRITTEN PERMISSION OF XUL ARCHITECTURE.
- 5. THESE DRAWINGS ARE SUBJECT TO ANY VARIATION REQUIRED OR RECOMMENDATION BY ANY STATUTORY AUTHORITY, OR FOR THE BETTER CARRYING OUT OF THE WORKS.
- 6. SAMPLES TO BE PROVIDED BY CONTRACTOR FOR XUL ARCHITECTURE APPROVAL.
- 7. ALL FINISHES TO XUL ARCHITECTURE SATISFACTION.
- 8. ALL DRAWINGS TO BE APPROVED BY XUL ARCHITECTURE BEFORE CONSTRUCTION.

ADDITIONAL NOTES:

REVISIONS		
No	Date	Description
		Issue By
00	05/09/13	PLANNING RW

Client
PRIVATE CLIENT

Project
61b Belsize Lane
London


Title

EXISTING

Garage plan, section and elevation


Scale	Dwg. No.	Rev.
1/50@A3		
Date	EX-05	00
05/09/13		
Drawn	Project Number	
RW	13_12	
Checked		
SS		

GARAGE BELONGS TO 61b

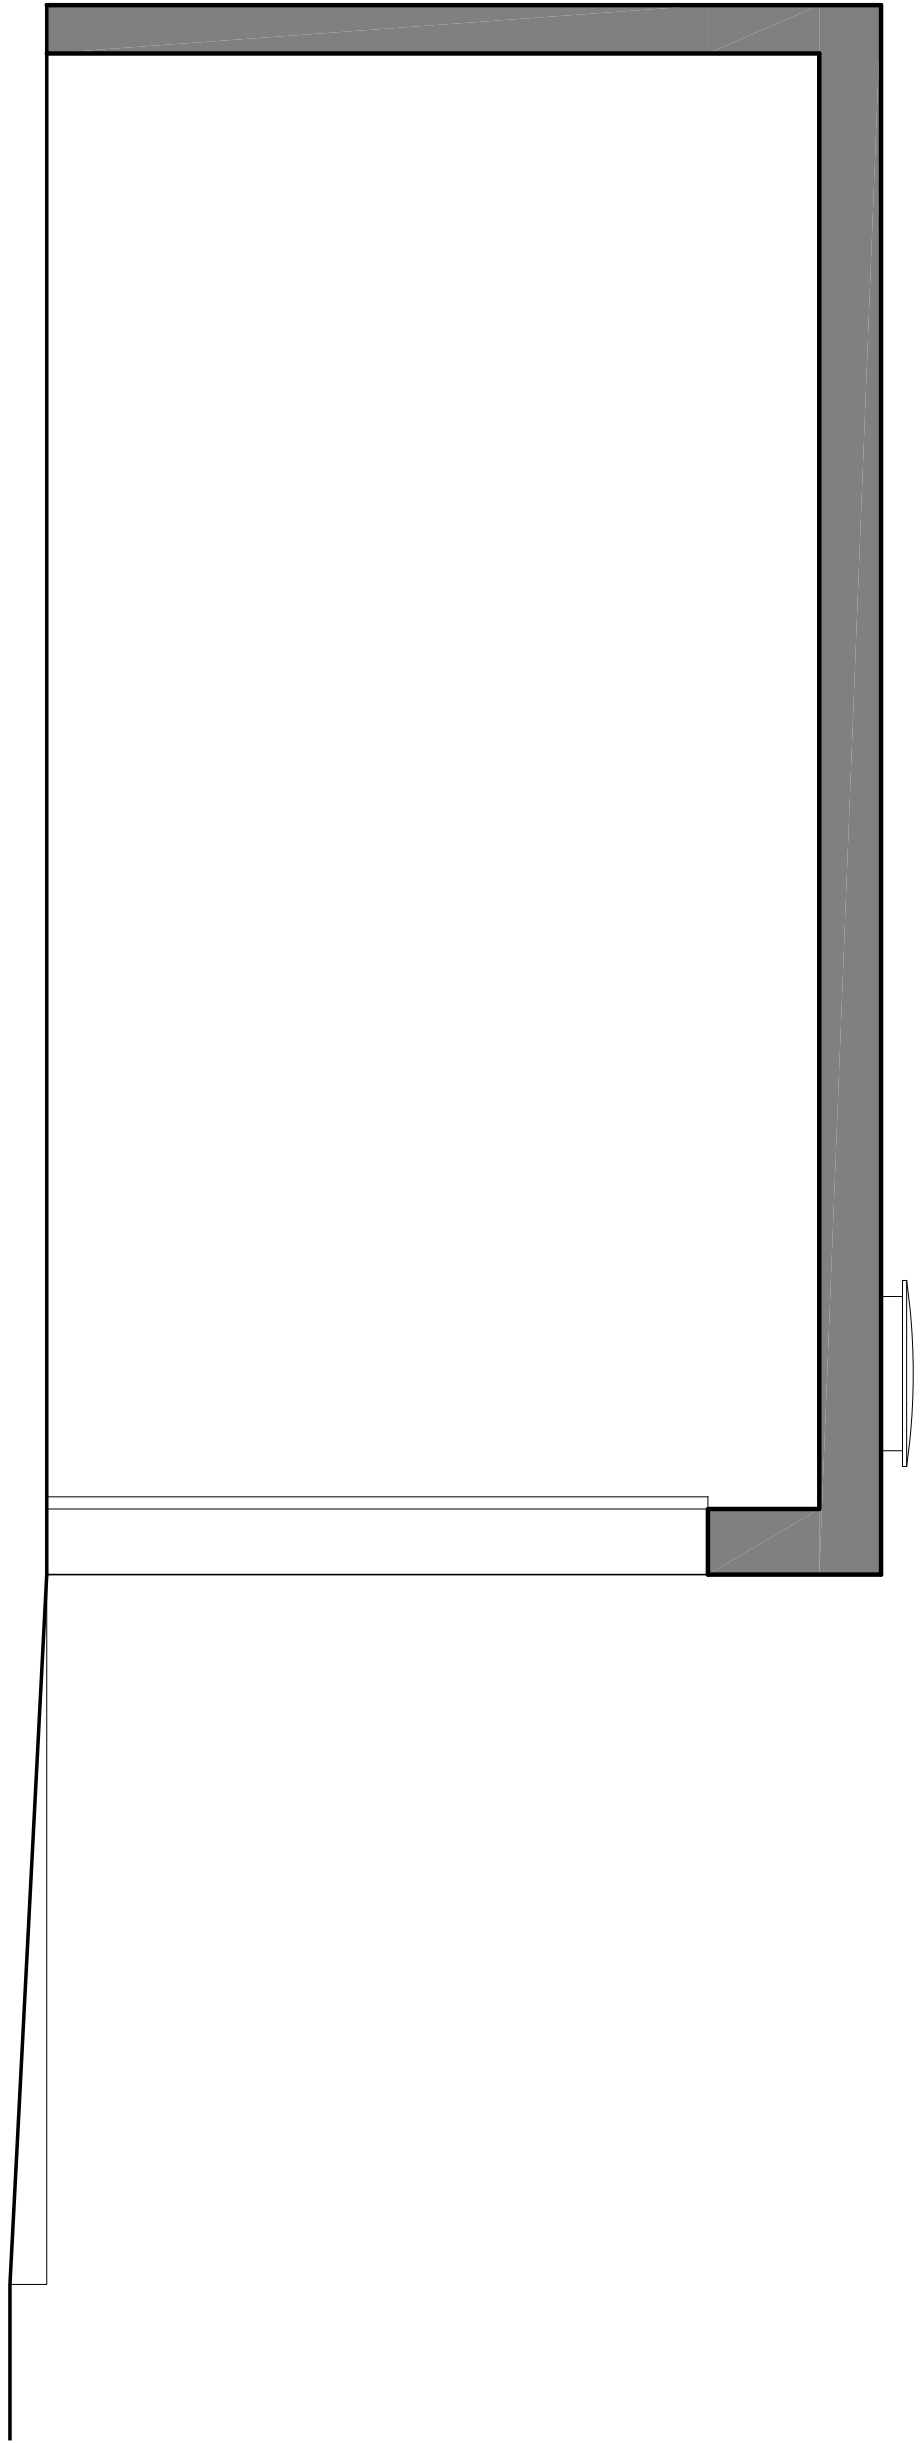


EXISTING GARAGE SECTION B-B
SCALE 1:50@A3 EX-05

GARAGE BELONGS TO 61b

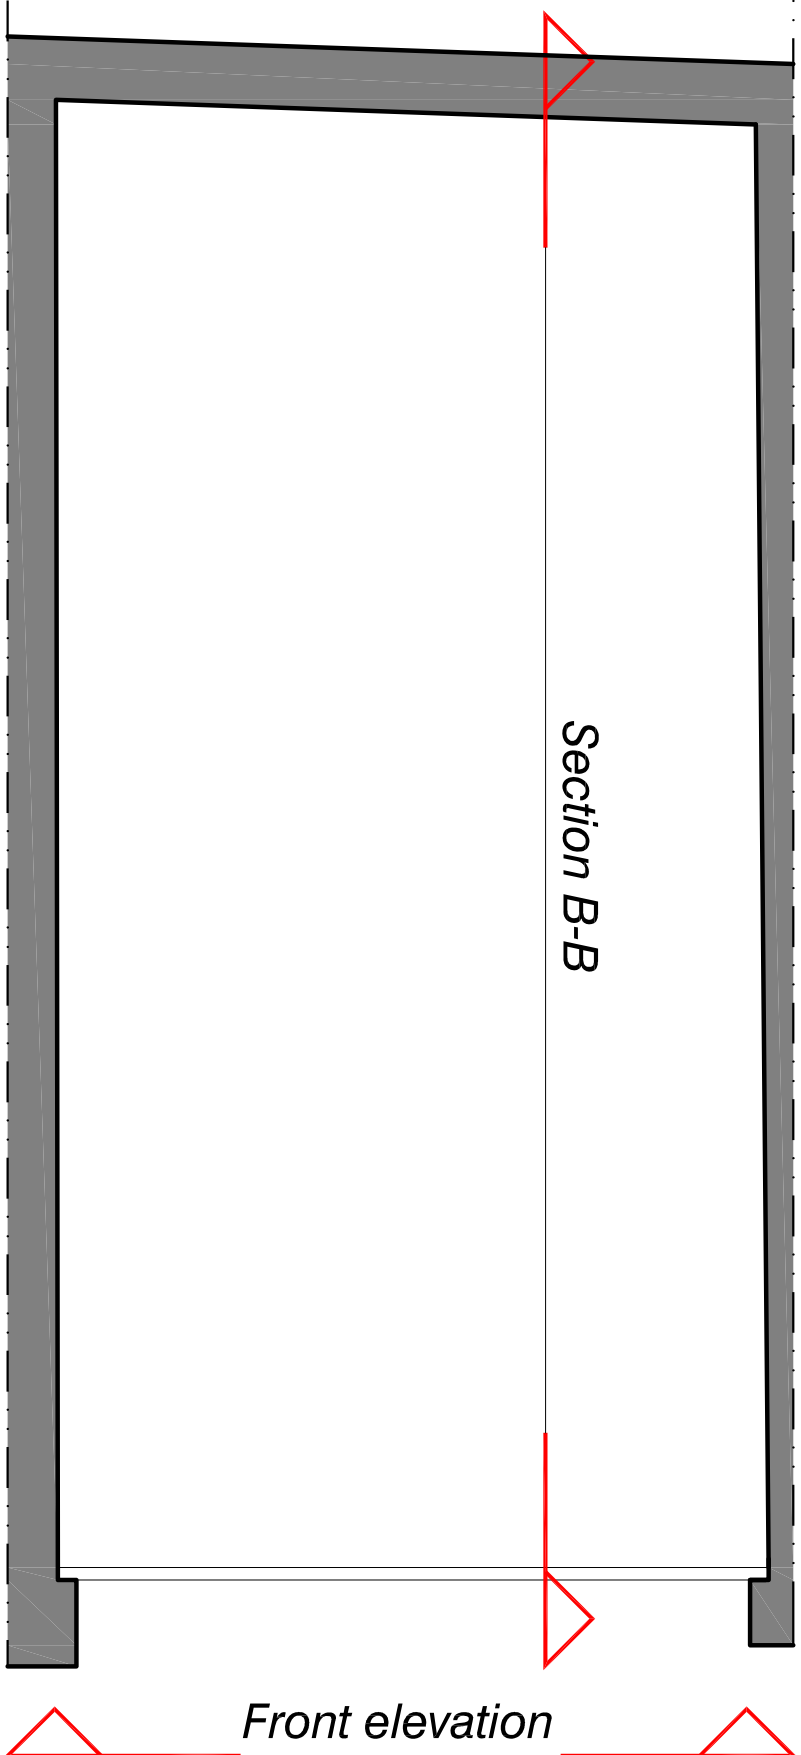


EXISTING GARAGE PLAN
SCALE 1:50@A3 EX-05

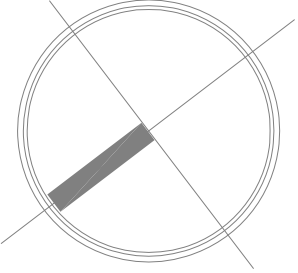

GARAGE BELONGS TO 61b

GARAGE BELONGS TO 61c

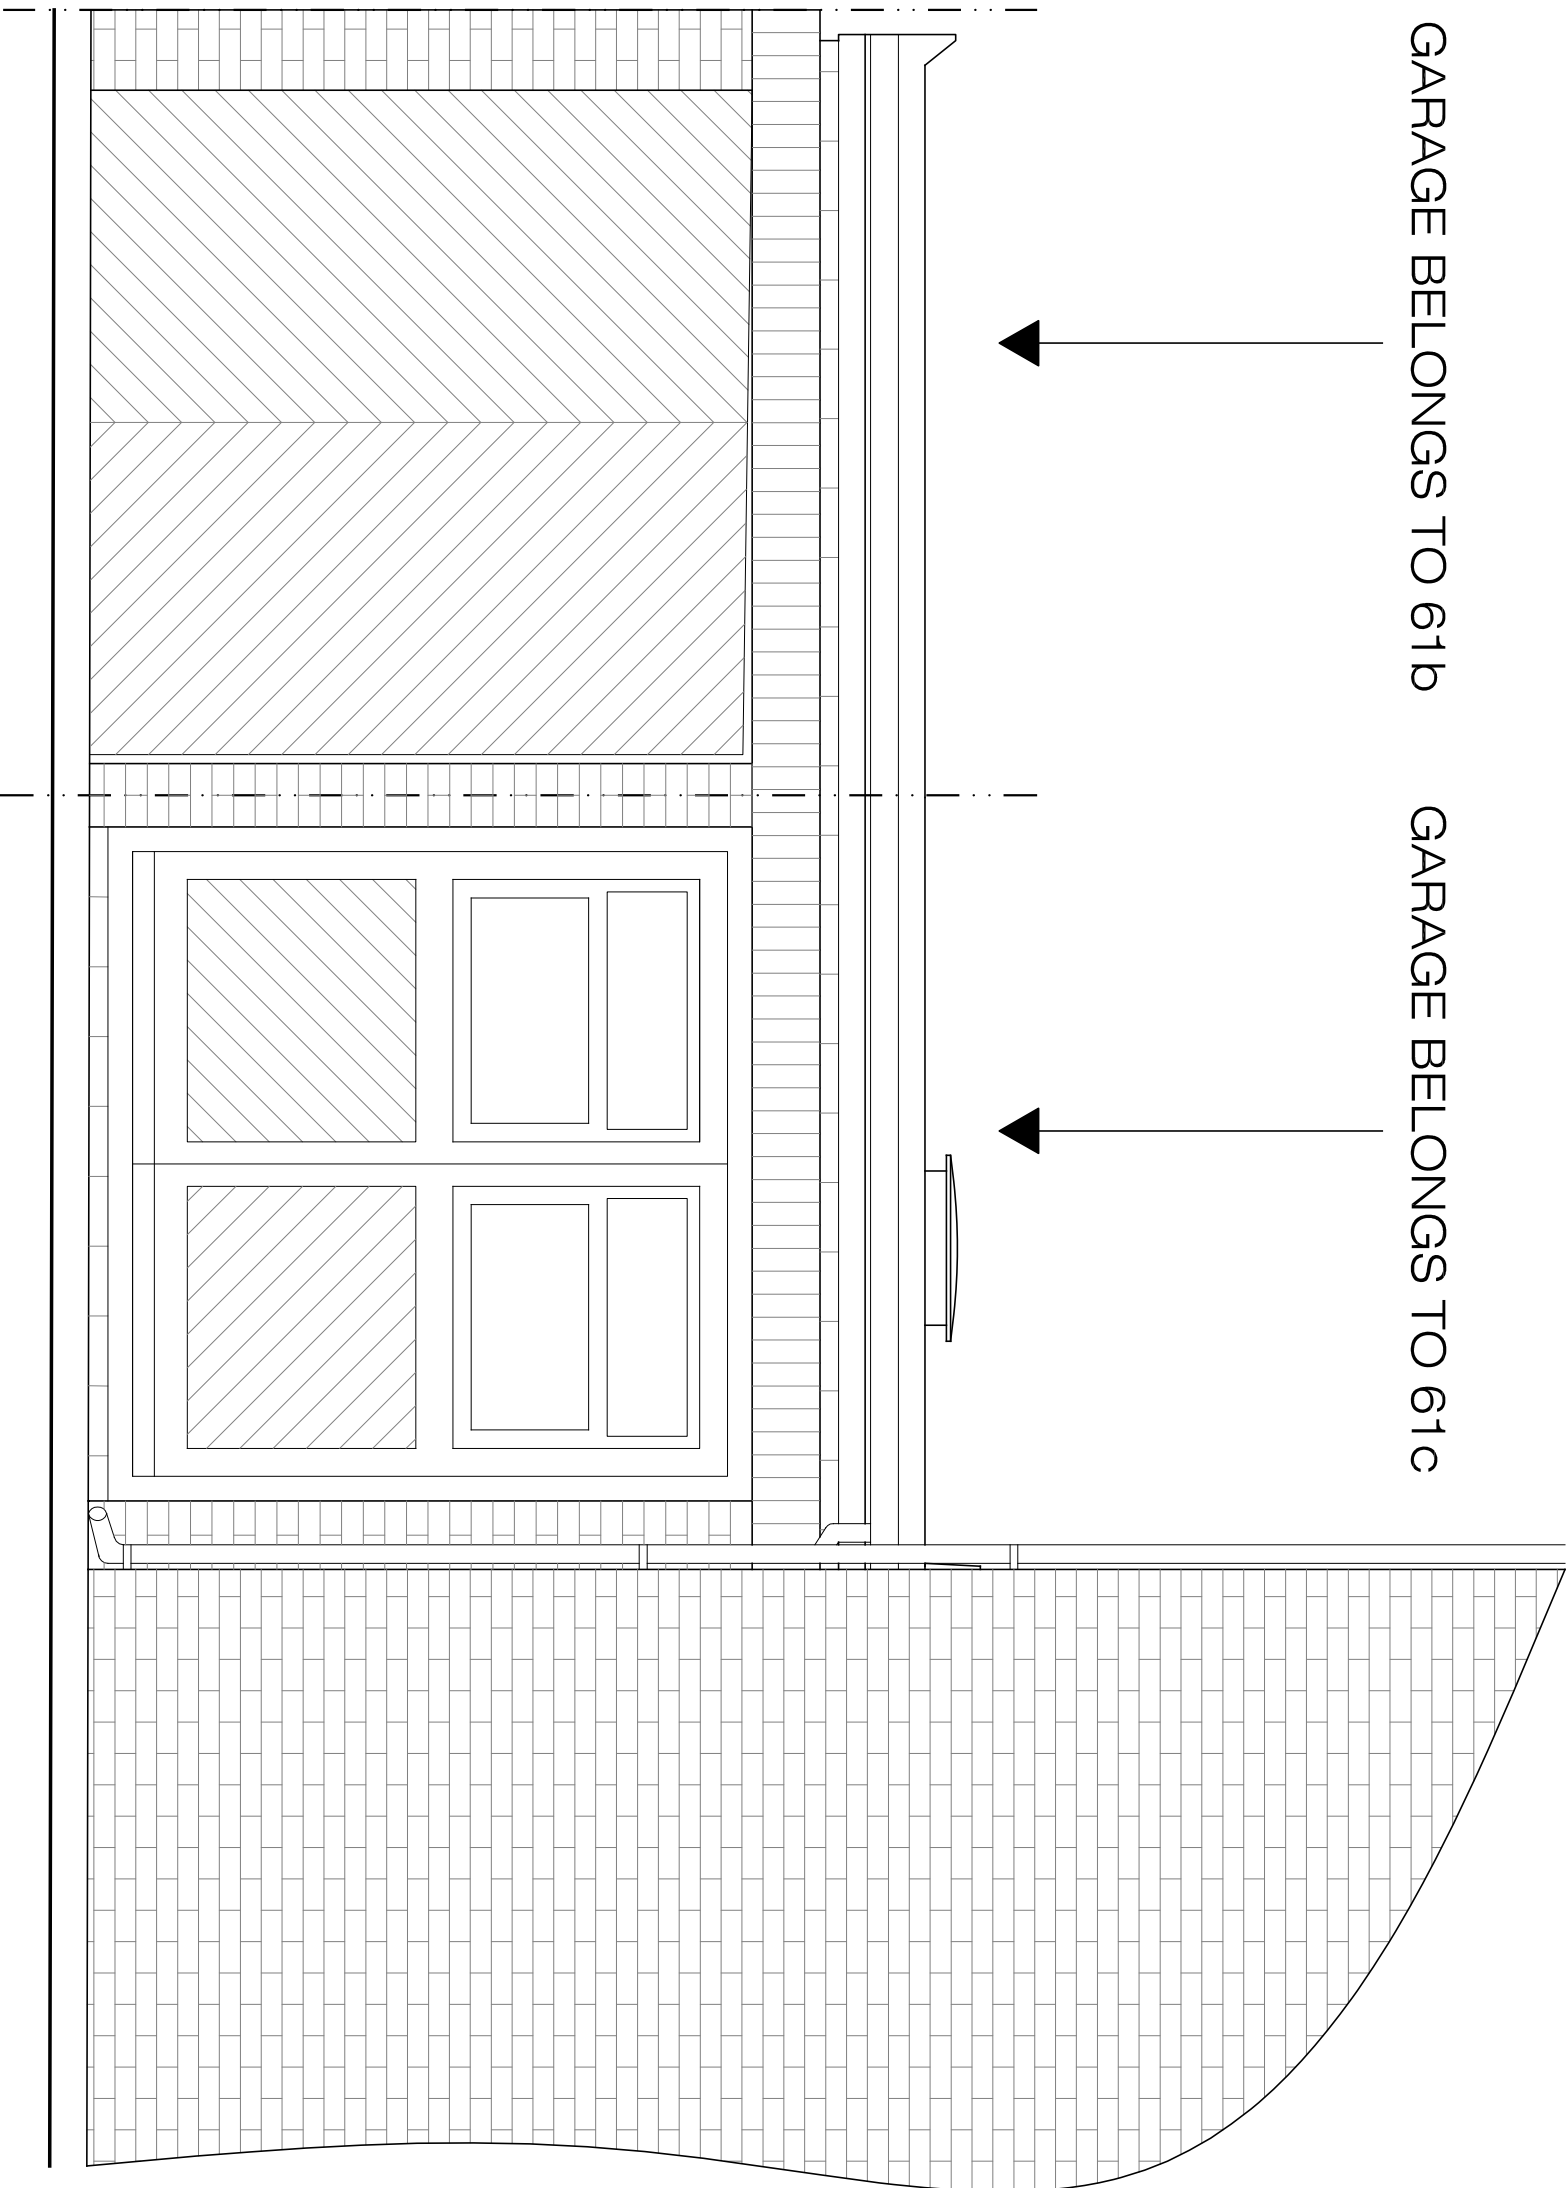

EXISTING FRONT ELEVATION
SCALE 1:50@A3 EX-05

Belsize Lane

Road Edge

