



PLEASE NOTE:

- 1. ALL DIMENSIONS TO BE CHECKED ON SITE BEFORE FABRICATION.
- 2. CONTRACTOR TO REFER TO ENGINEER'S DRAWINGS BEFORE PROCEEDING WITH WORKS.
- 3. ALL DRAWINGS AND DESIGNS ARE COVERED BY DESIGN RIGHT (INTELLECTUAL PROPERTY), AND MAY NOT BE DISTRIBUTED, COPIED OR ISSUE WITHOUT WRITTEN PERMISSION OF XUL ARCHITECTURE.
- 4. ALL DESIGN CONCEPTS ARE THE SOLE PROPERTY OF XUL ARCHITECTURE AND NO ADAPTATIONS, REPRODUCTIONS OR COPIES MAY BE MADE WITHOUT WRITTEN PERMISSION OF XUL ARCHITECTURE.
- 5. THESE DRAWINGS ARE SUBJECT TO ANY VARIATION REQUIRED OR RECOMMENDATION BY ANY STATUTORY AUTHORITY, OR FOR THE BETTER CARRYING OUT OF THE WORKS.
- 6. SAMPLES TO BE PROVIDED BY CONTRACTOR FOR XUL ARCHITECTURE APPROVAL.
- 7. ALL FINISHES TO XUL ARCHITECTURE SATISFACTION.
- 8. ALL DRAWINGS TO BE APPROVED BY XUL ARCHITECTURE BEFORE CONSTRUCTION.


ADDITIONAL NOTES:

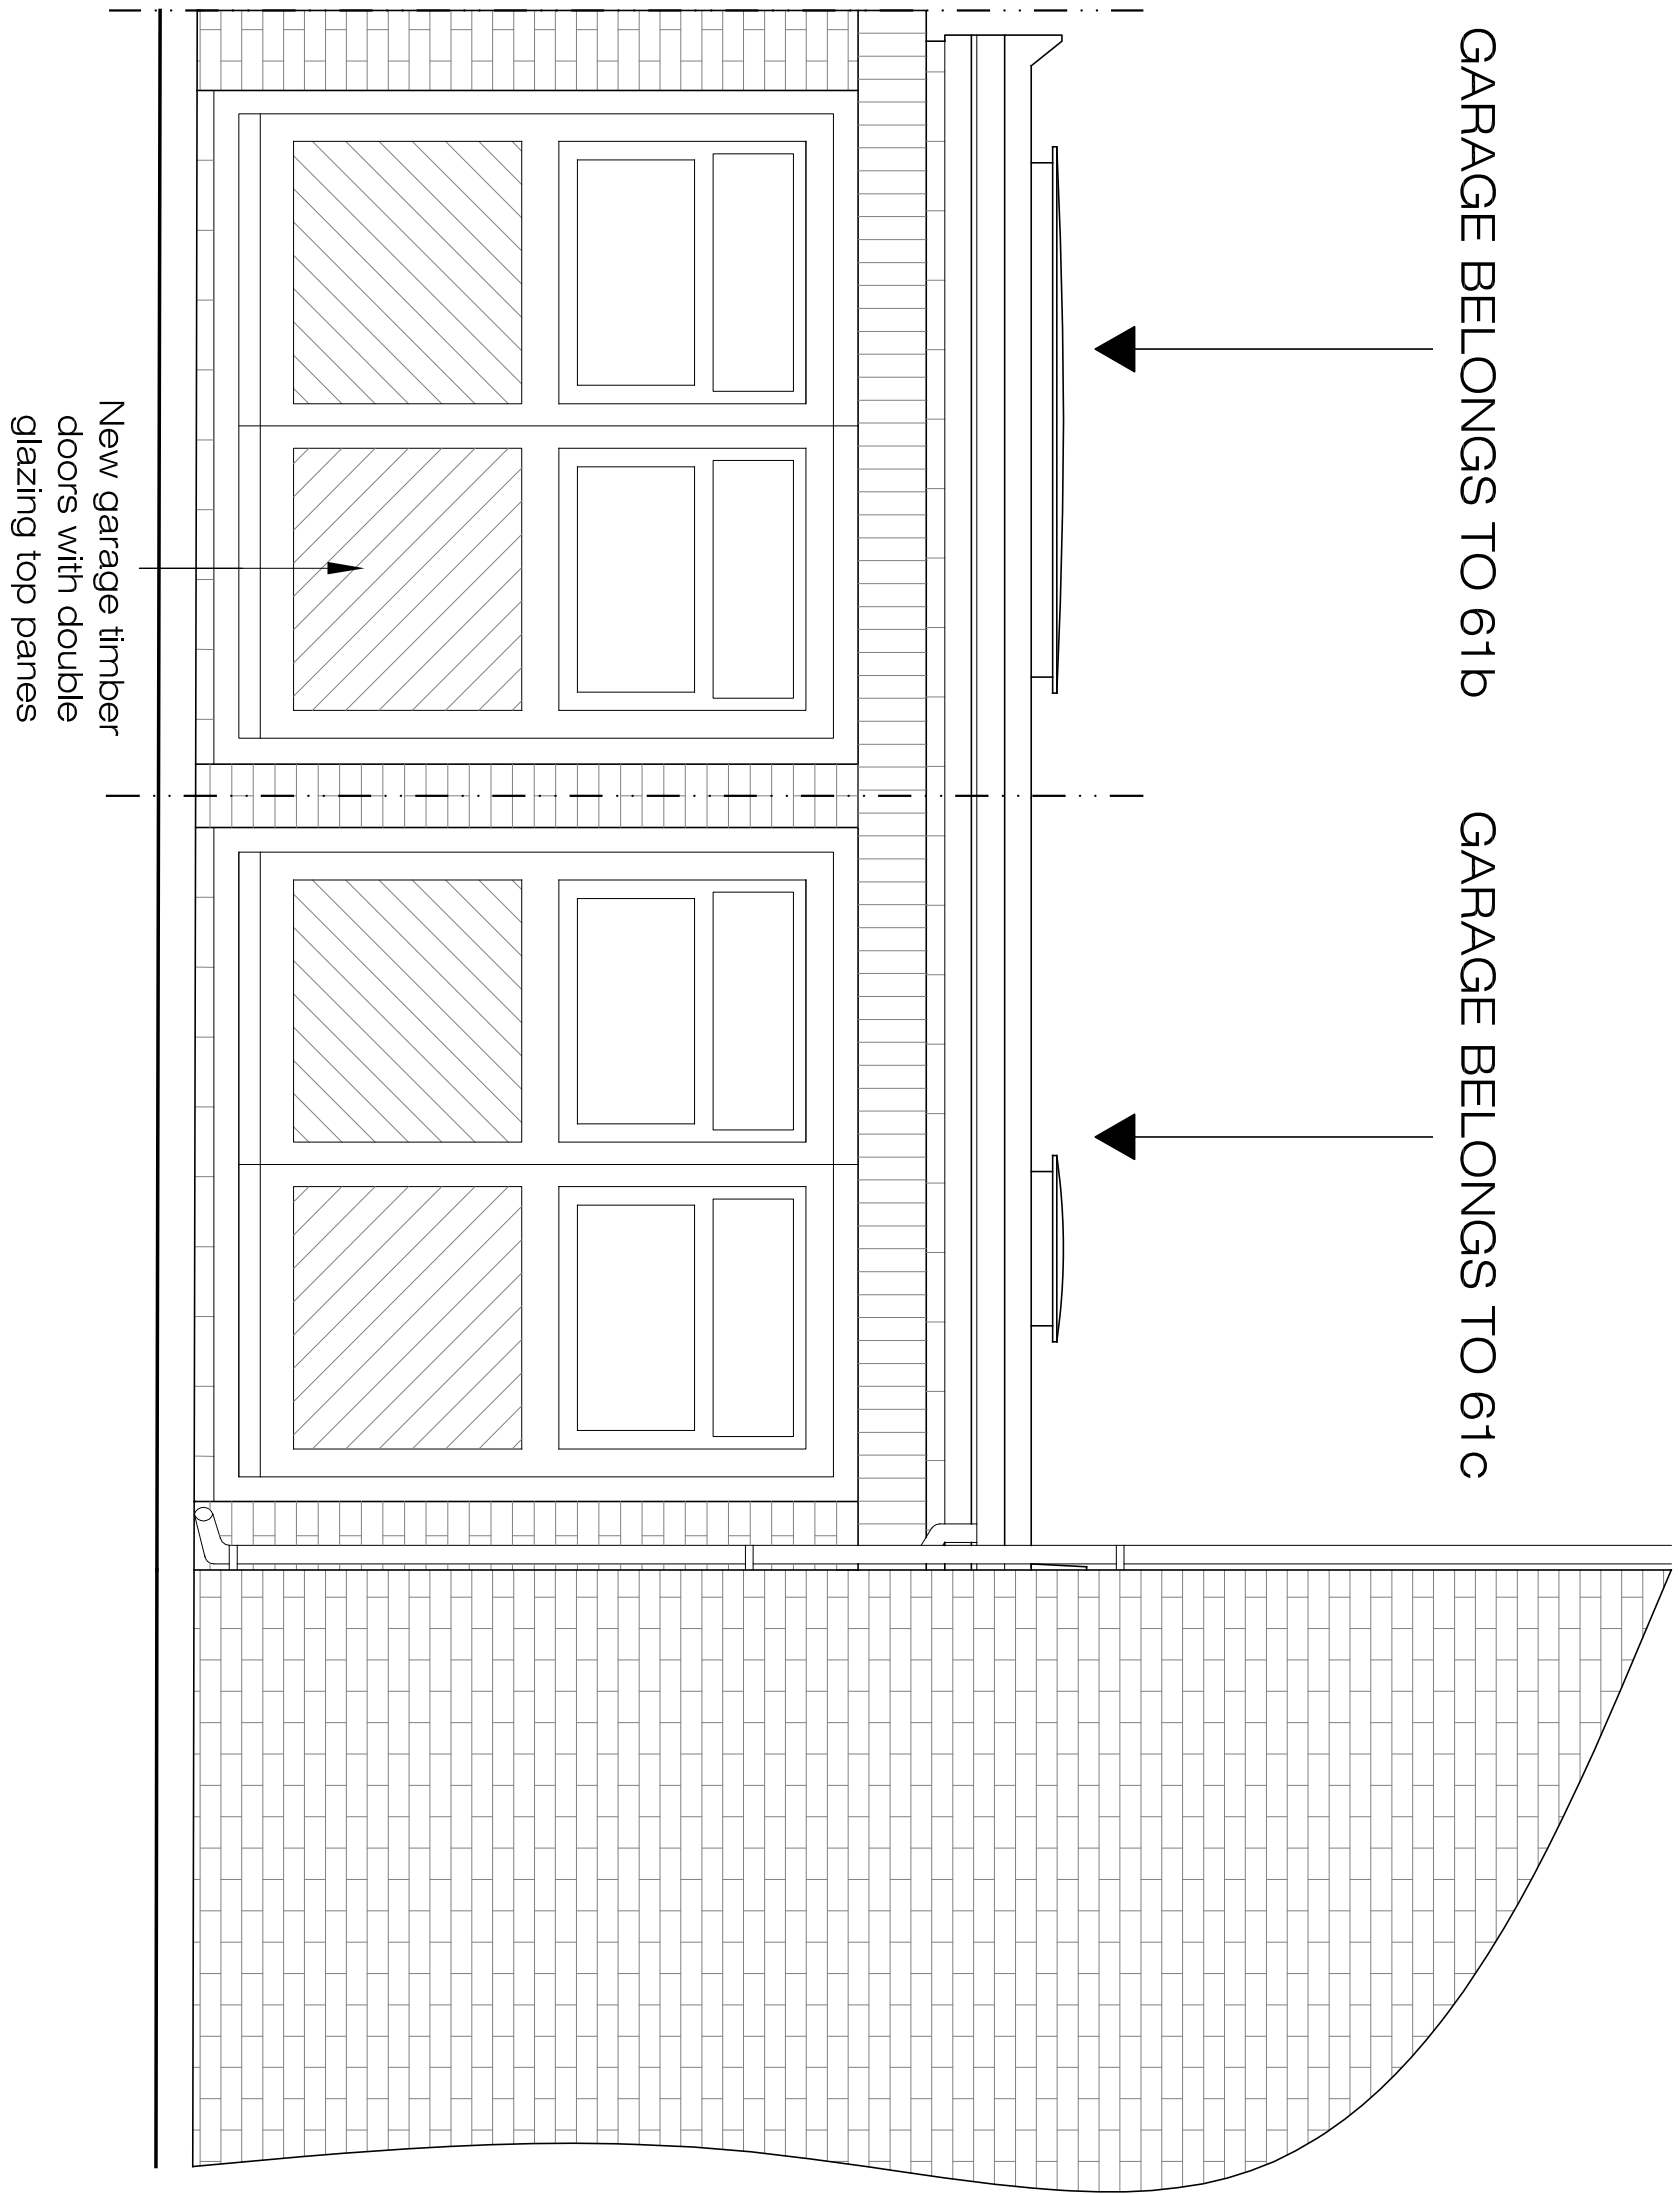



PROPOSED FRONT ELEVATION
SCALE 1:50@A3
PA-05

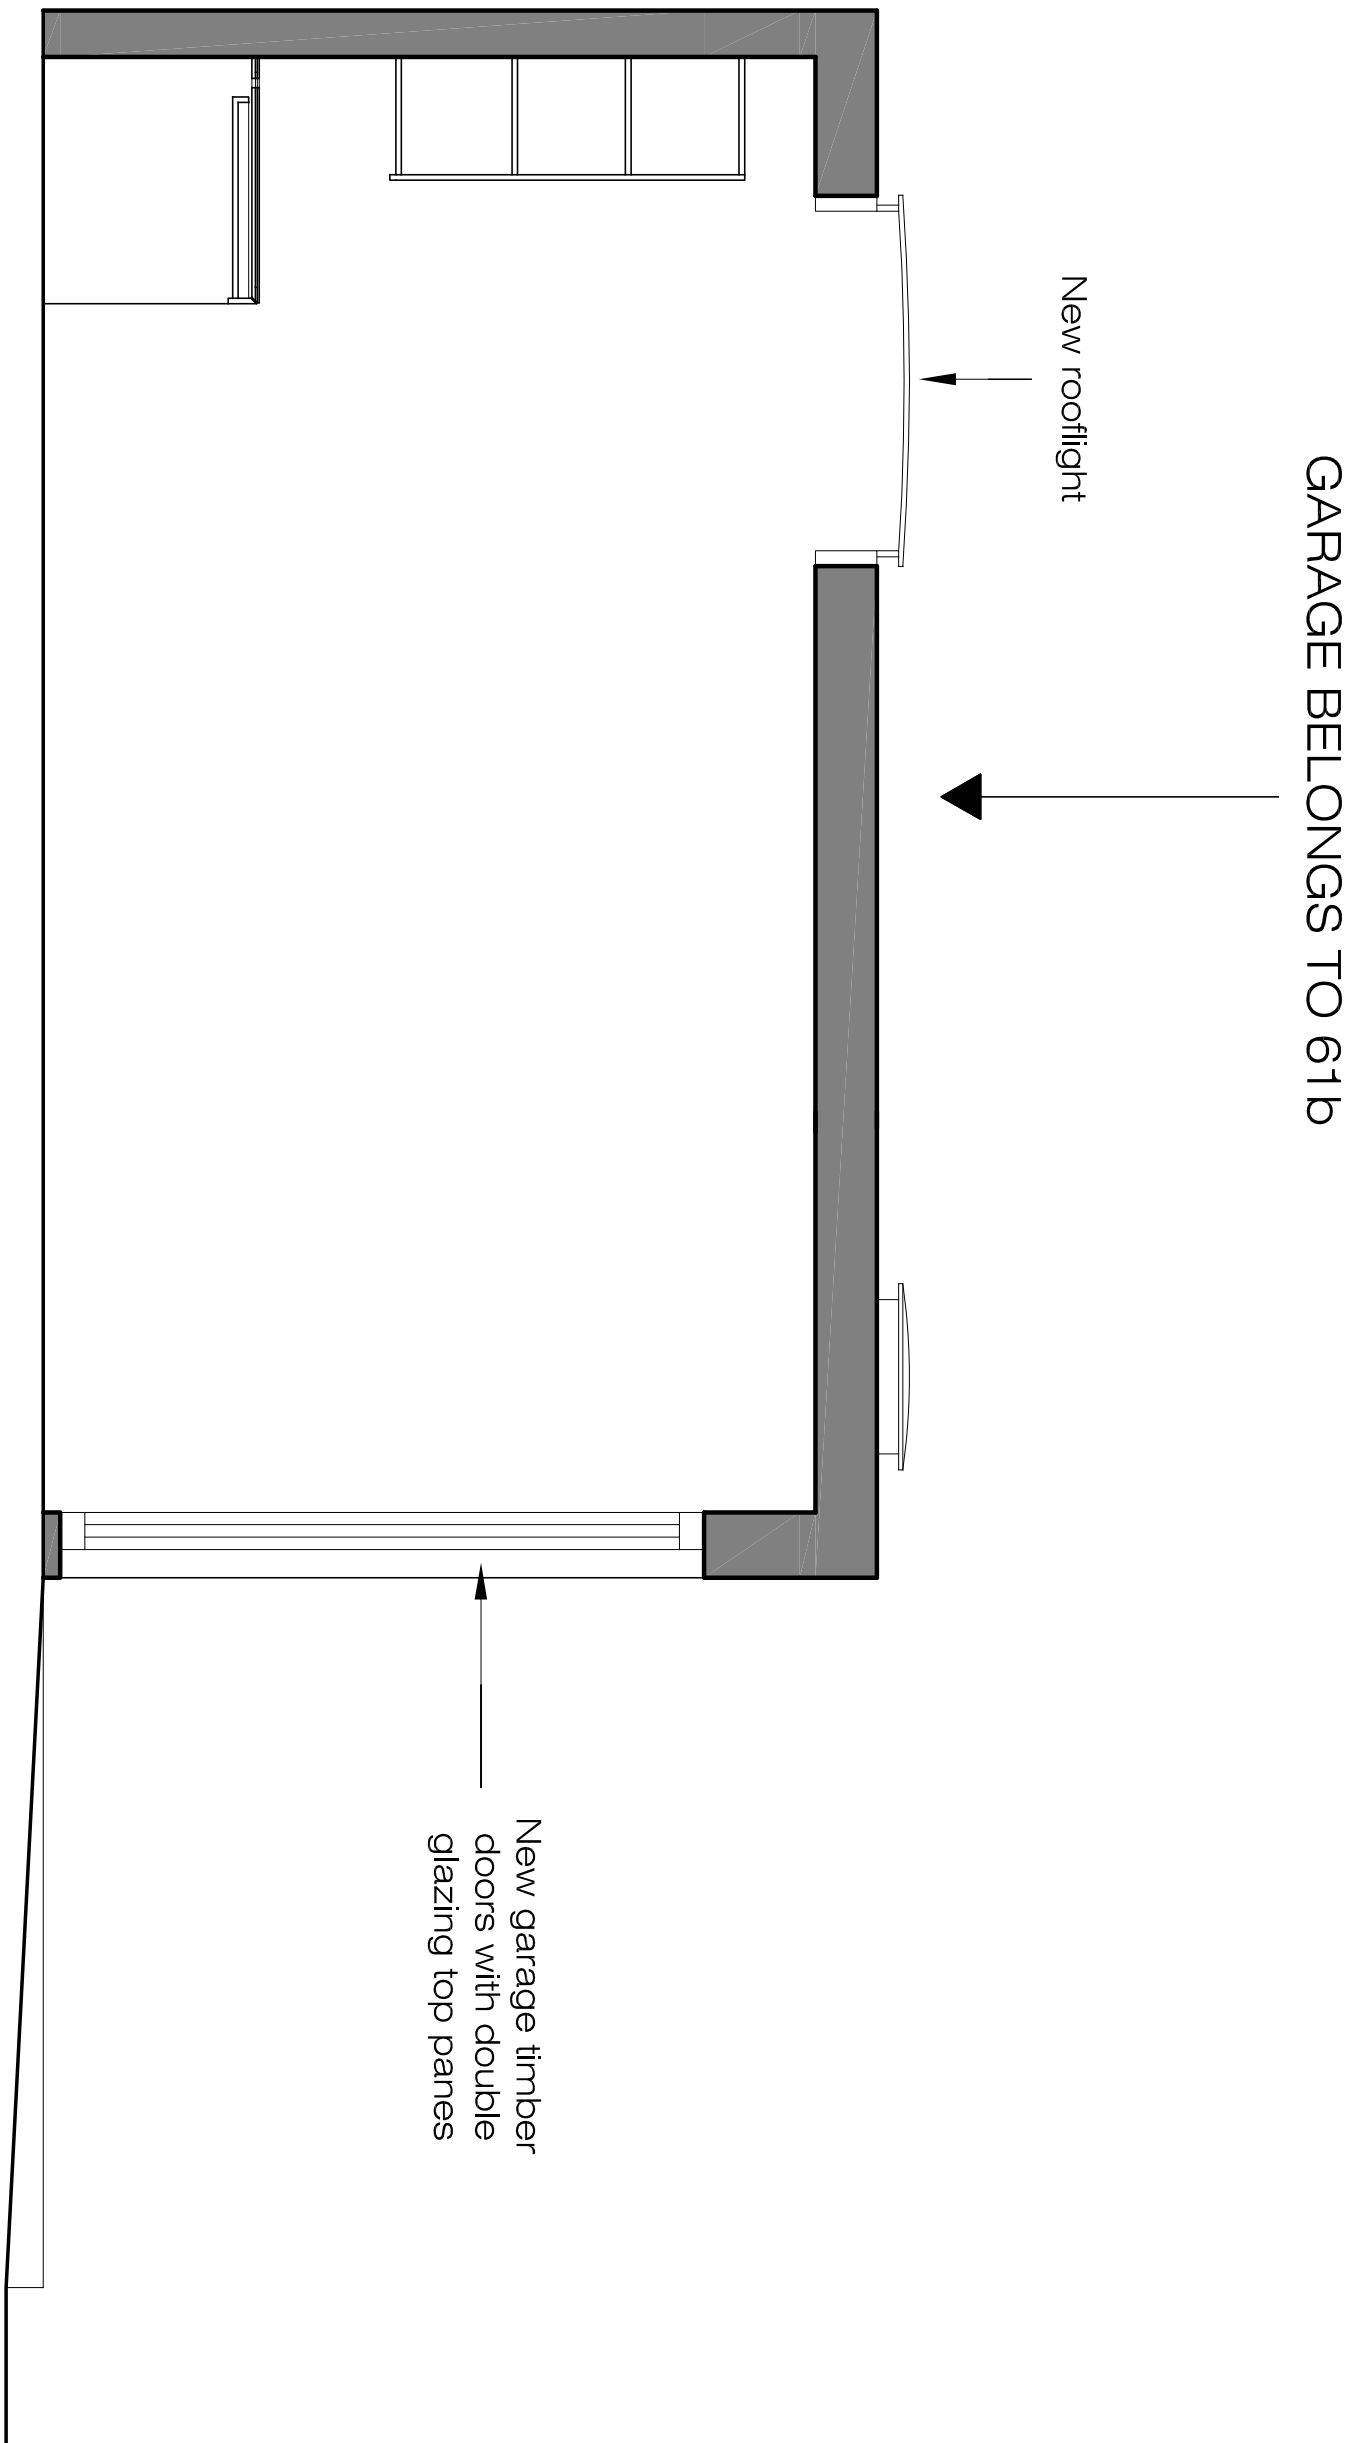

PROPOSED GARAGE SECTION B-B
SCALE 1:50@A3
PA-05

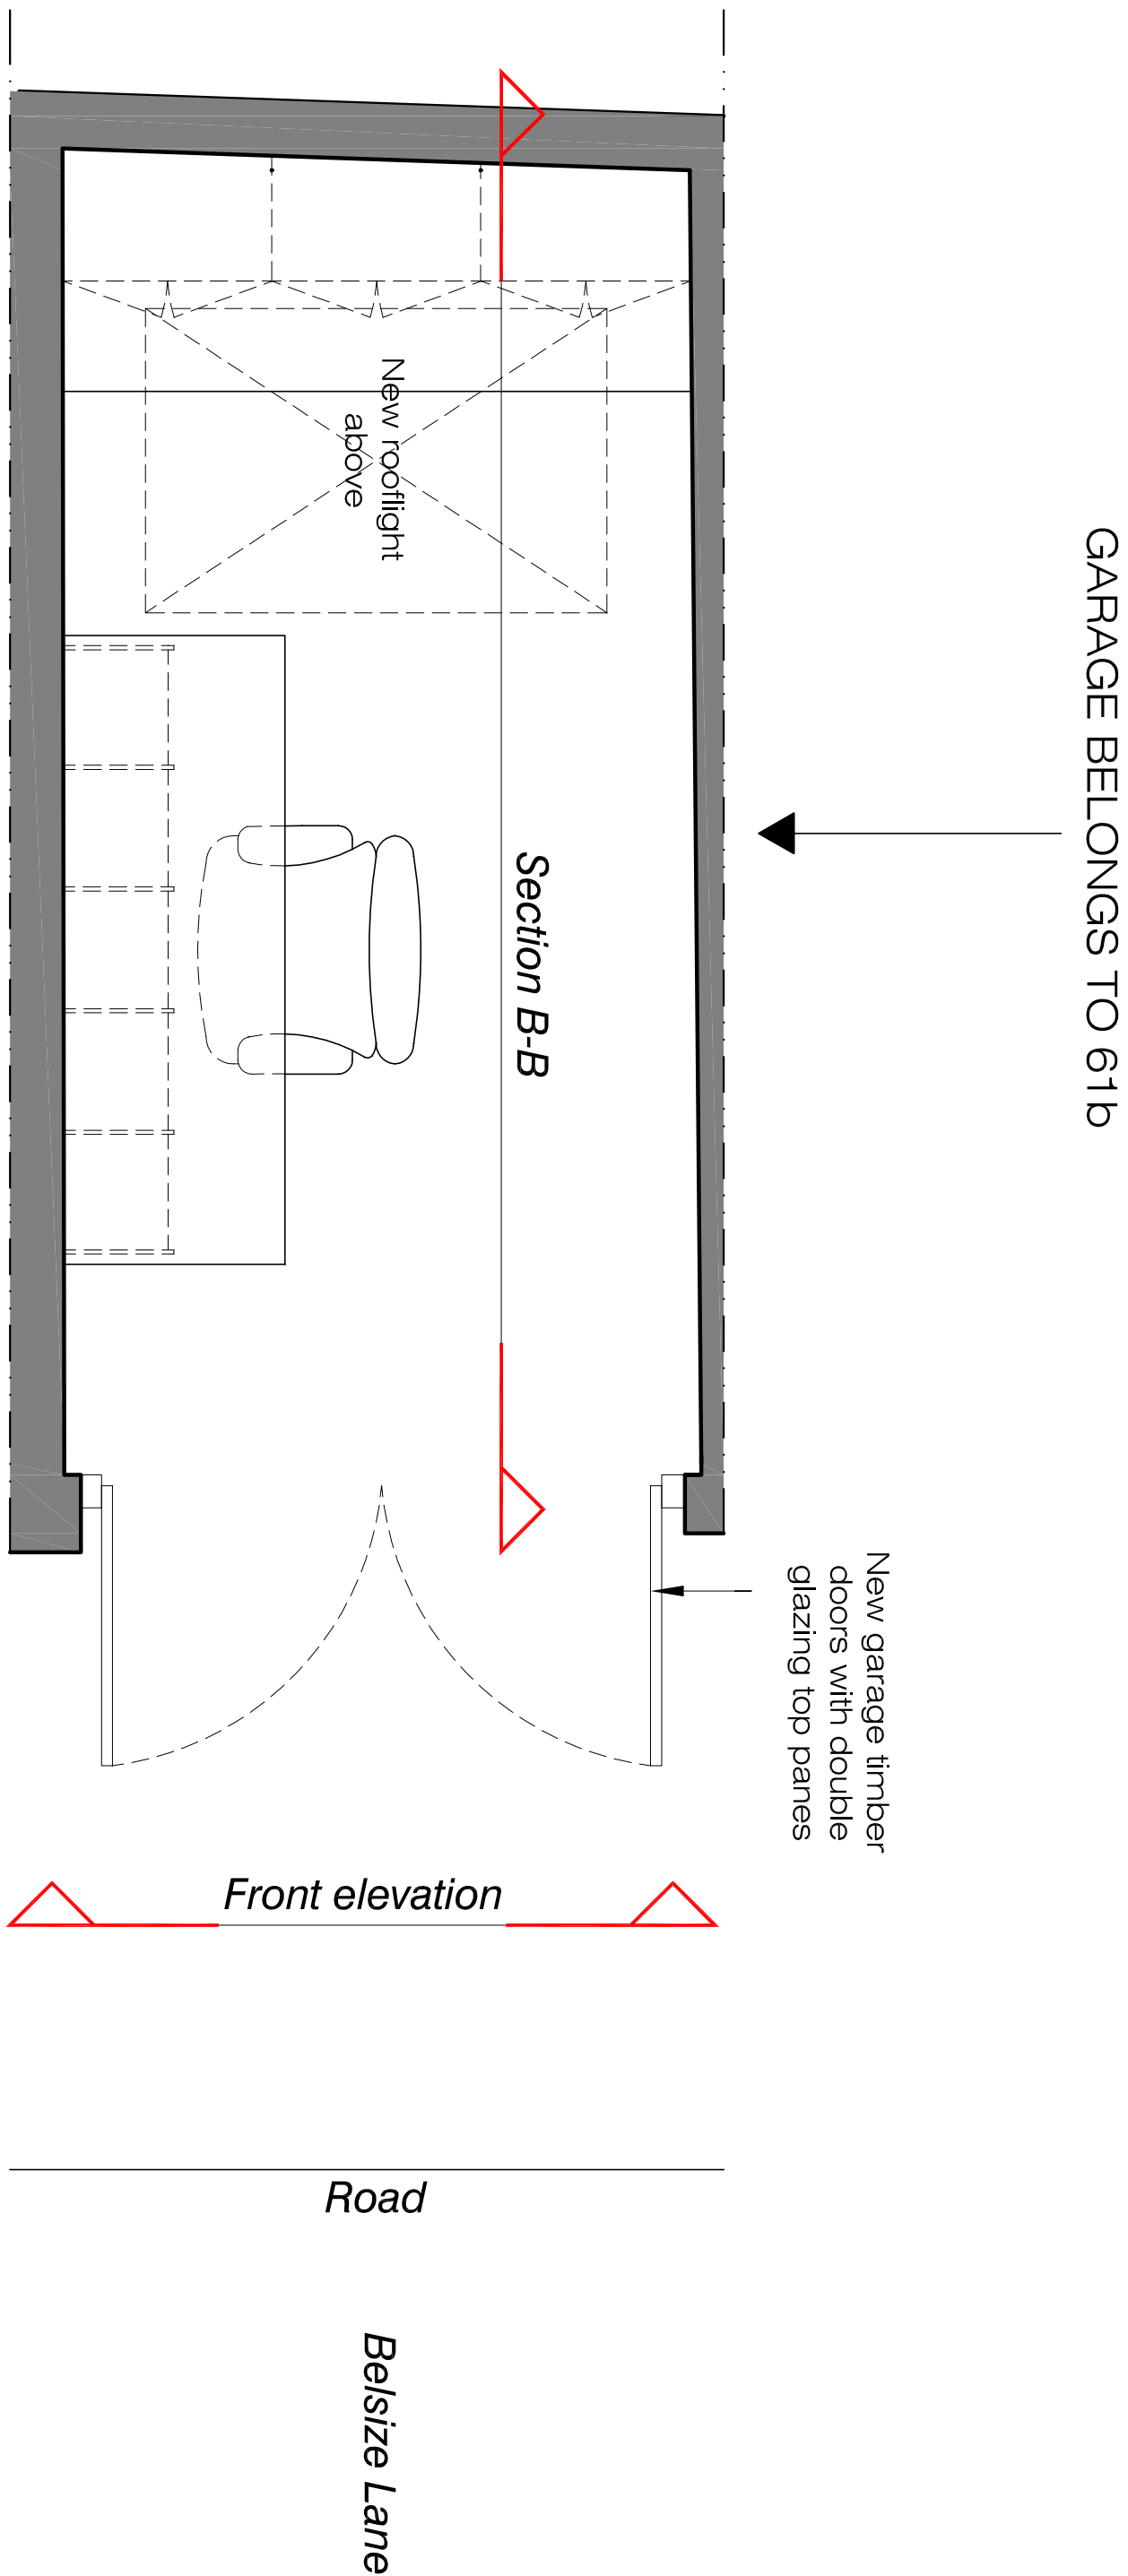

PROPOSED GARAGE PLAN
SCALE 1:50@A3
PA-05

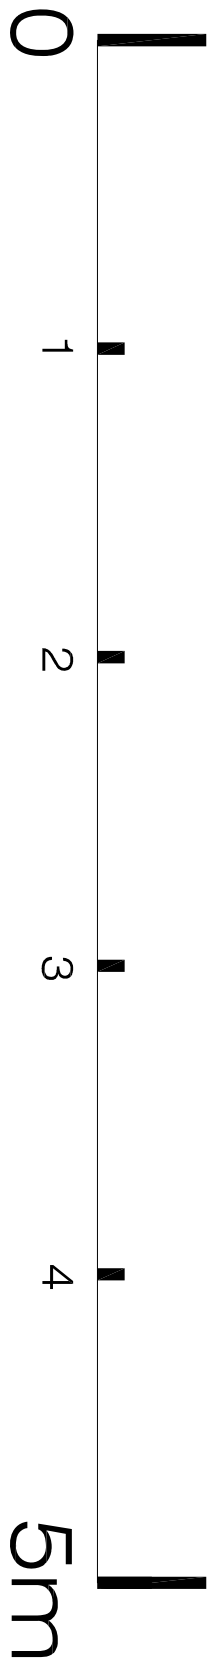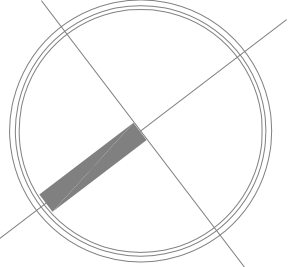

REVISIONS			
No	Date	Description Issue For	Issue By
00	05/09/13	PLANNING	RW
Client PRIVATE CLIENT			
Project 61b Belsize Lane London			
Title			
PROPOSED Garage plan, section and elevation			
Scale	1/50@A3	Dwg. No.	Rev.
Date	05/09/13	PA-05	00
Drawn	RW	Project Number	13_12
Checked	SS		