

PLEASE NOTE:

- 1. ALL DIMENSIONS TO BE CHECKED ON SITE BEFORE FABRICATION.
- 2. CONTRACTOR TO REFER TO ENGINEER'S DRAWINGS BEFORE PROCEEDING WITH WORKS.
- 3. ALL DRAWINGS AND DESIGNS ARE COVERED BY DESIGN RIGHT (INTELLECTUAL PROPERTY) AND MAY NOT BE DISTRIBUTED, COPIED OR ISSUE WITHOUT WRITTEN PERMISSION OF XUL ARCHITECTURE.
- 4. ALL DESIGN CONCEPTS ARE THE SOLE PROPERTY OF XUL ARCHITECTURE AND NO ADAPTATIONS, REPRODUCTIONS OR COPIES MAY BE MADE WITHOUT WRITTEN PERMISSION OF XUL ARCHITECTURE.
- 5. THESE DRAWINGS ARE SUBJECT TO ANY VARIATION REQUIRED OR RECOMMENDATION BY ANY STATUTORY AUTHORITY, OR FOR THE BETTER CARRYING OUT OF THE WORKS.
- 6. SAMPLES TO BE PROVIDED BY CONTRACTOR FOR XUL ARCHITECTURE APPROVAL.
- 7. ALL FINISHES TO XUL ARCHITECTURE SATISFACTION.
- 8. ALL DRAWINGS TO BE APPROVED BY XUL ARCHITECTURE BEFORE CONSTRUCTION.

ADDITIONAL NOTES:

REVISIONS

No	Date	Description	Issue By
00	06/09/13	Information	CC

Client
PRIVATE CLIENT

Project
39A Bartholomew Road
London NW5 2AH

Title


EXISTING
GROUND FLOOR PLAN

Scale	Dwg. No.	Rev.
1/50@A3		

Date	EX-01	00
06/09/13		

Drawn	Project Number
CC	P_1315

Checked
SS

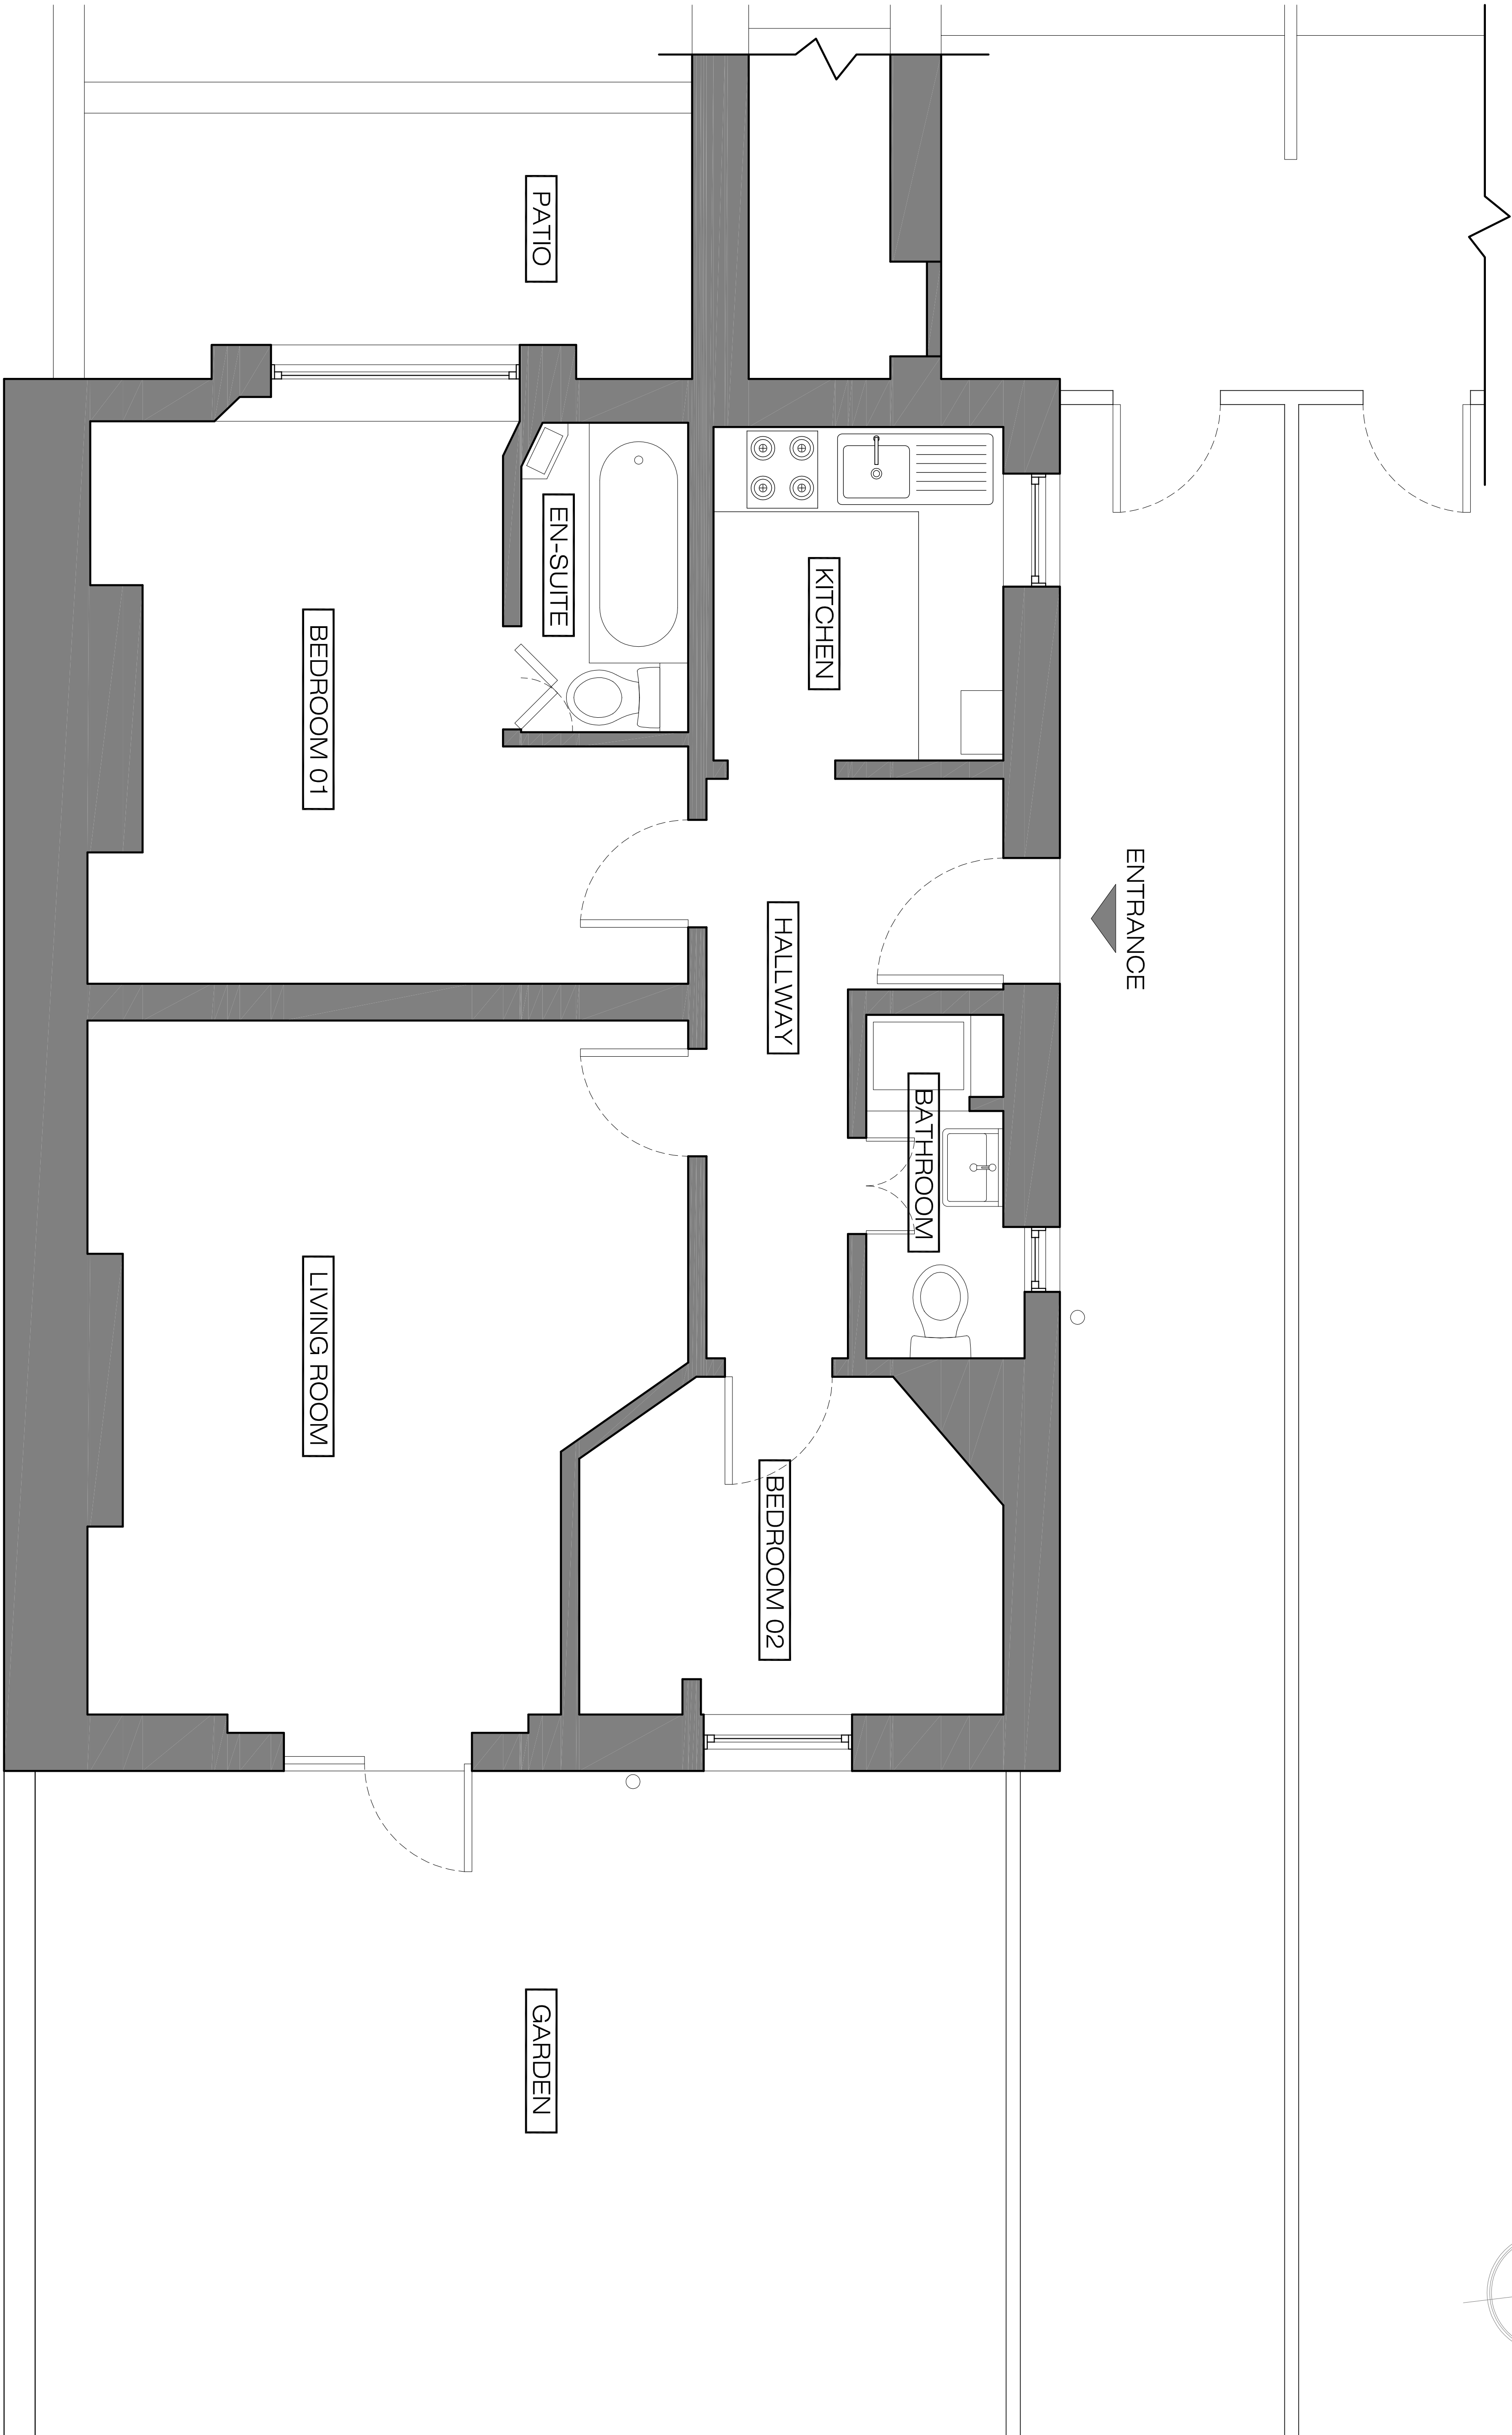

EXISTING GROUND FLOOR PLAN
SCALE 1:50@A3
EX-01