
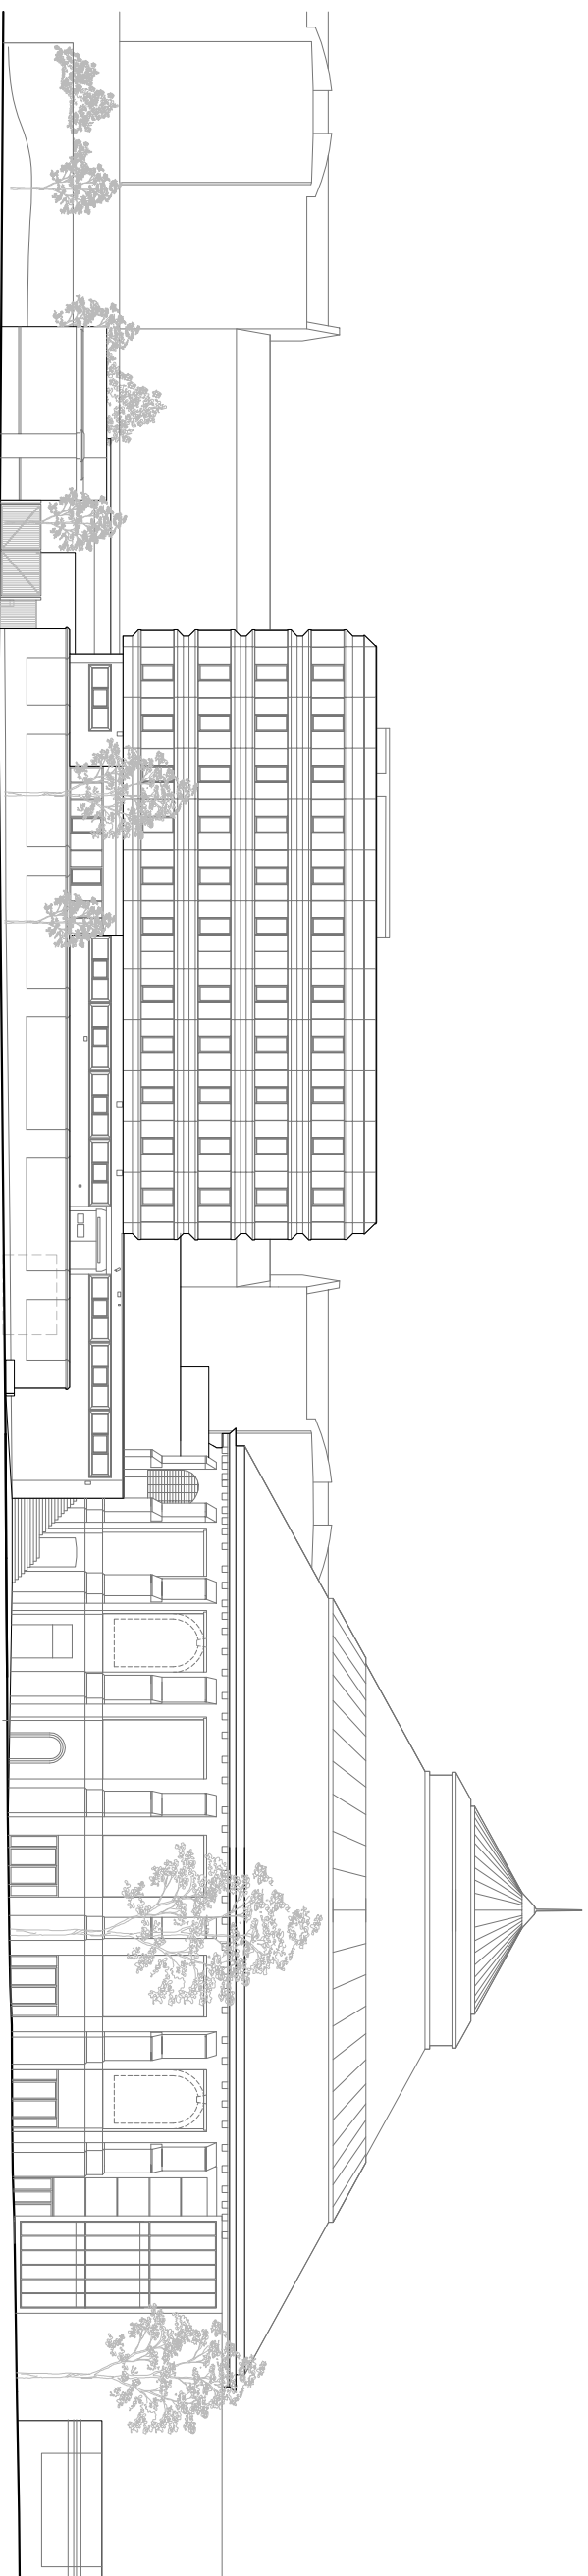



Notes

General:


1. Do not scale from this drawing. All dimensions are millimeters unless otherwise stated.
2. This drawing is for information purposes only. All dimensions and levels data are indicative only and subject to detailed structural and architectural design.
3. Floor level datum indicative only.
4. Copyright Tranter McKennis Architects Ltd. This drawing not to be re-produced without the permission of the architect.

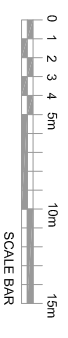

Existing North Elevation - Chalk Farm Road

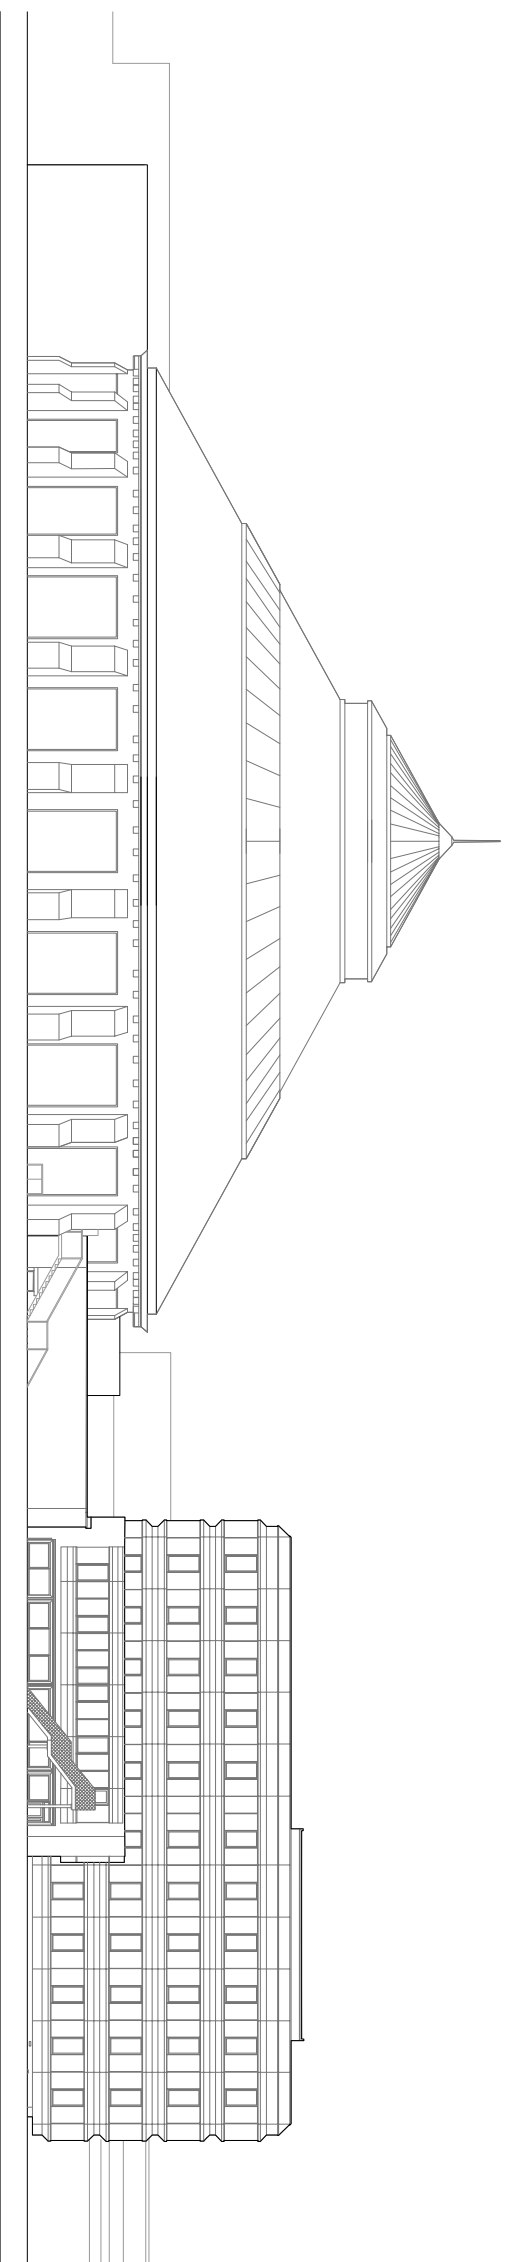

Existing South Elevation - Railway Line

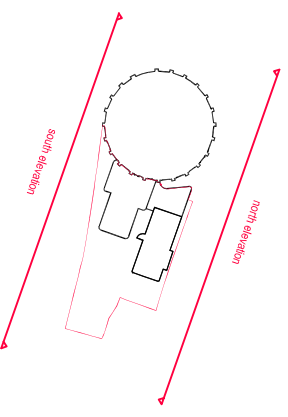

PLANNING APPLICATION/ISSUE No 16-08-2013 P1
Notes Chkd Date Rev

TM Architects

c/o MA 4th Floor 45 Gae Street London EC1V 3PS
T 020 3179 3910 / 020 3179 3916

100 Chalk Farm Road
NW1 8EH

**Existing Elevations
North & South**

Scale: 1:200 @ A1
Scale: 1:400 @ A3

Job Ref 133 / PL07 / P1
Dwg No Rev