


Notes


General:

1. Do not scale from this drawing. All dimensions are millimeters unless otherwise stated.
2. This drawing is for information purposes only. All dimensions and levels data are indicative only and subject to detailed structural and architectural design.
3. Floor level datum indicative only.
4. Copyright Trarler Malheus Architects Ltd. This drawing not to be re-produced without the permission of the architect.

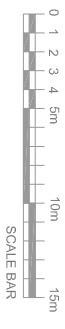

Tenure Key:


| |
|---|
| Affordable Rent |
| Shared Ownership |
| Private for Sale |
| B1 |

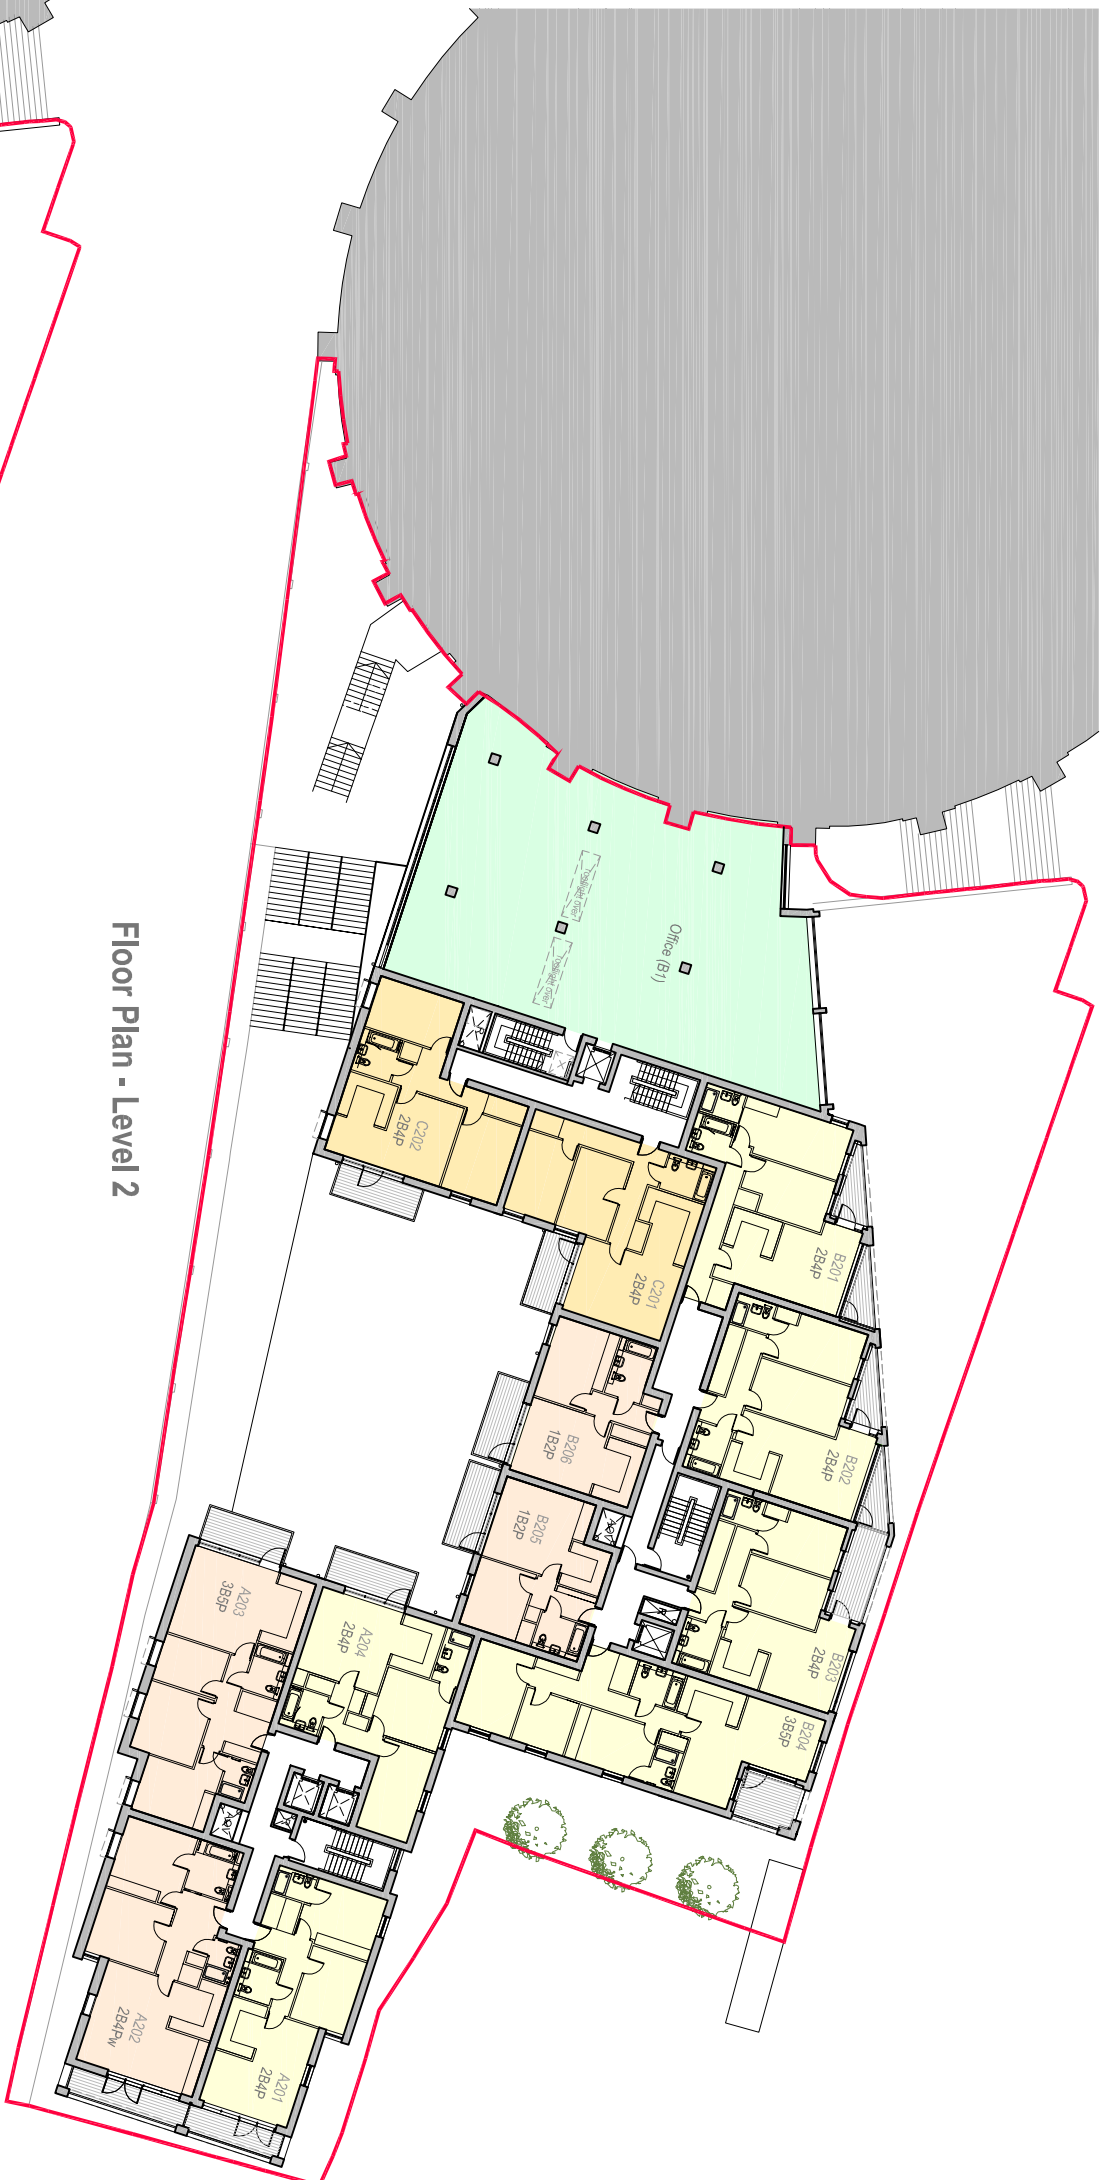

Floor Plan - Level 2



Floor Plan - Level 1

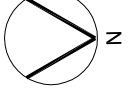

PLANNING APPLICATION ISSUE 1a 16/08/2018 P1
Notes CHM Date Rev

TM Architects

c/o MA 4th Floor 45 Gee Street London EC1V 3RS
T 020 3179 3910 / 020 3179 3916

100 Chalk Farm Road
London NW1 8EH

Proposed Floor Plans
Levels 1 & 2

Scale : 1:200 @ A1
Scale : 1:400 @ A3

Job Ref: _____ Date: _____
Dwg No: _____ Rev: _____

133 / PL12 / P1

Existing brickwork boundary wall to railway land to remain

Existing brickwork boundary wall to railway land to remain

Existing boundary fence to railway land to remain

Existing boundary fence to railway land to remain