
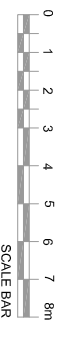


Notes

- General:
- Do not scale from this drawing. All dimensions are millimeters unless otherwise stated.
 - This drawing is for information purposes only. All dimensions and levels data are indicative only and subject to detailed structural and architectural design.
 - Floor level datum indicative only.
 - Copyright Traflet Nicholas Architects Ltd. This drawing not to be re-produced without the permission of the architect.

First Floor Landscaping Key

	600mm H raised planting bed
	900mm H raised planting bed with ornamental trees
	600mm H raised planting bed with hi-and-miss timber fencing to private paths
	Fixed timber seating
	Timber decking
	600x600mm conservation paving
	Children's play: 300mm Ø hw poles at varying heights 300-750mm Granite boulders

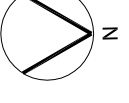

SCALE BAR

PLANNING APPLICATION ISSUE No 16-08-2019 P1
Notes Chkd Date Rev

TM Architects


c/o MA 4th Floor 45 Gee Street London EC1V 3RS
T 020 3179 3910 / 020 3179 3916

100 Chalk Farm Road
London NW1 8EH


Landscaping Proposals

Scale : 1:100 @ A1
Scale : 1:200 @ A3

Job Ref: 133 / PL24
Date No: PL24
Rev: P1

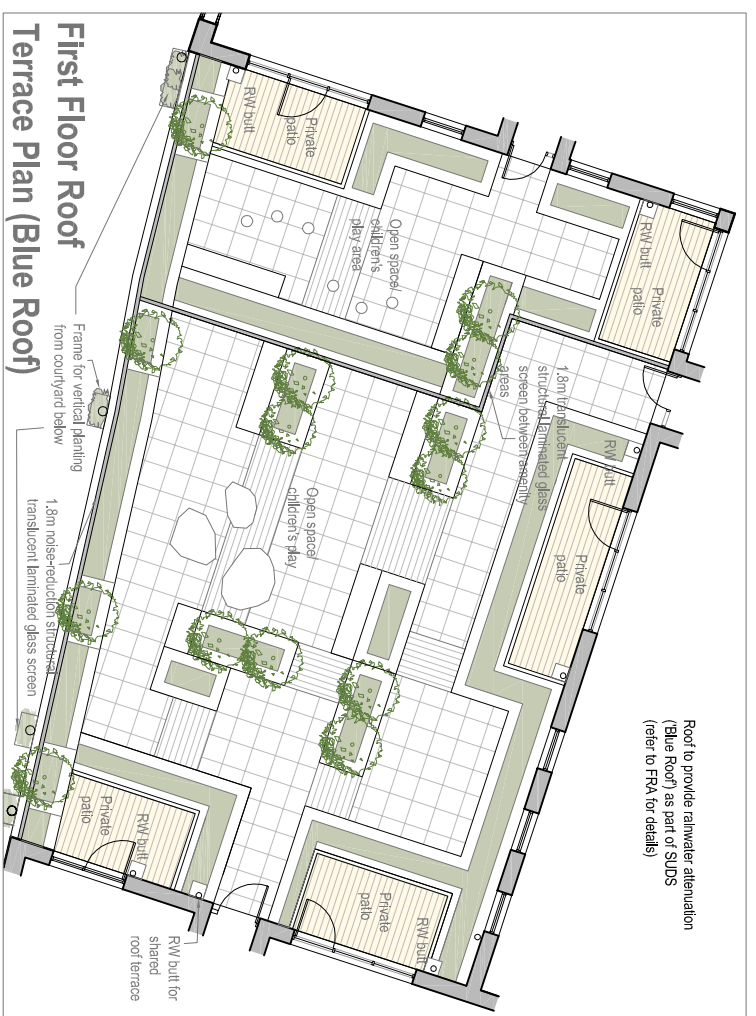

Roof to provide rainwater attenuation (Blue Roof) as part of SUDS (refer to PPA for details)

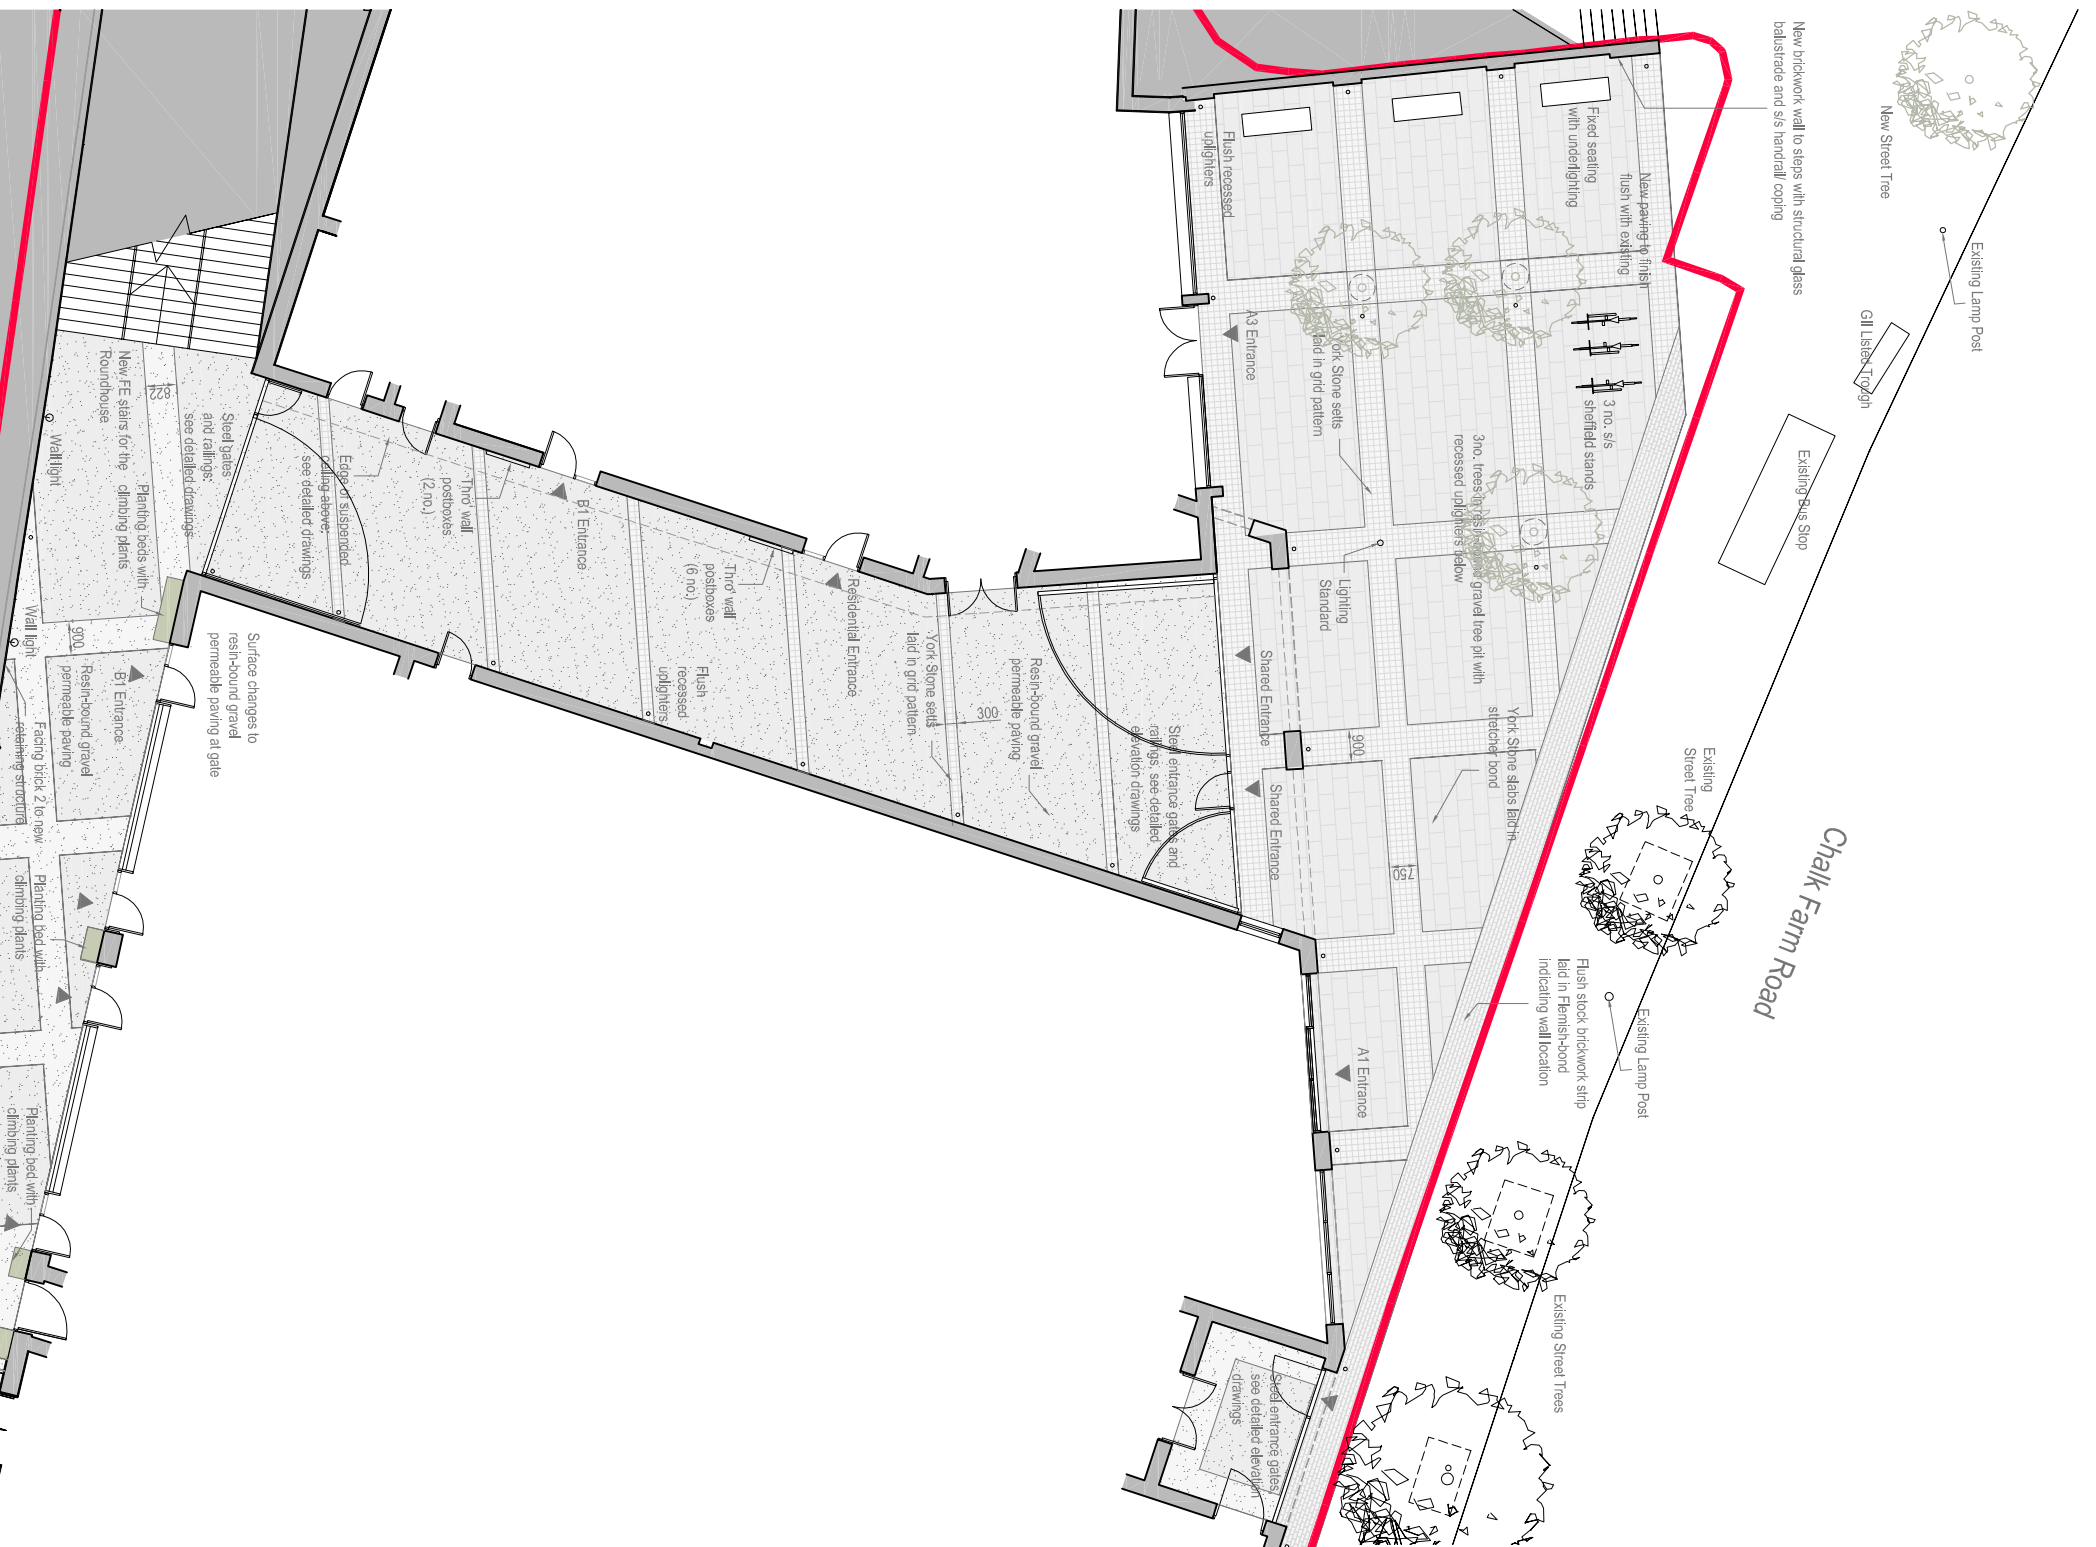

Ground Floor Plan Landscaping