

Do not scale from this drawing
All dimensions to be checked on site

Notes:

Existing metal security gate removed

New plain matchboard timber door,
paint or stain finish tbc


New double glazed fixed timber windows
with centre opening window

Lean-to store



ELEVATION A


Second door to match existing

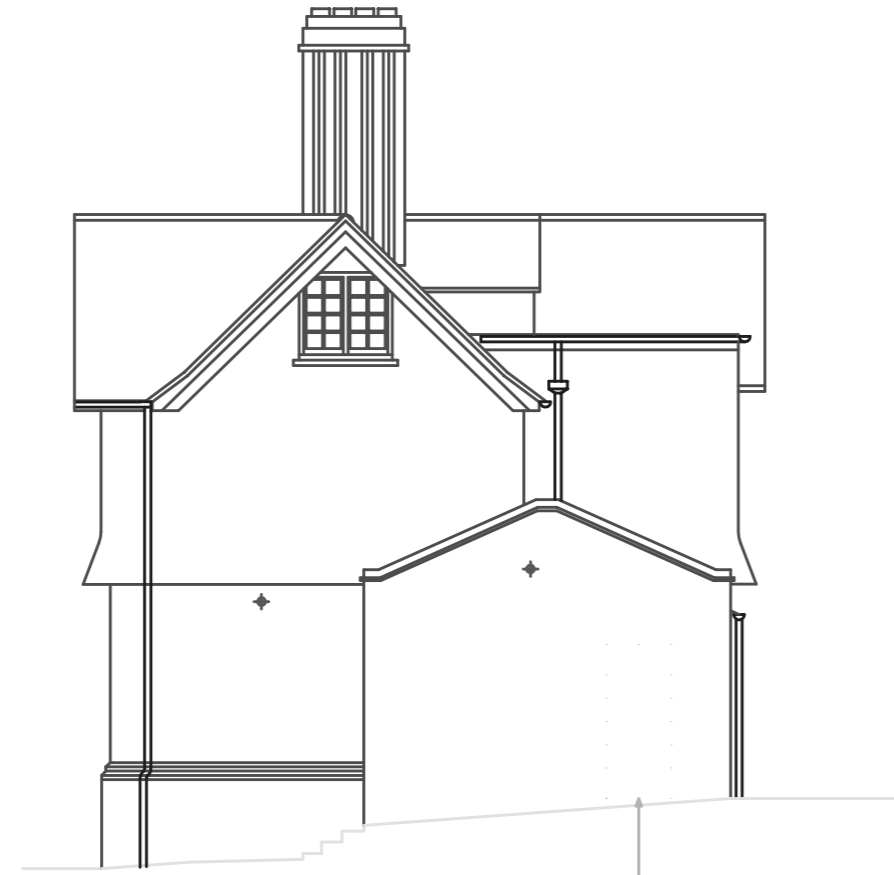

ELEVATION B



ELEVATION C

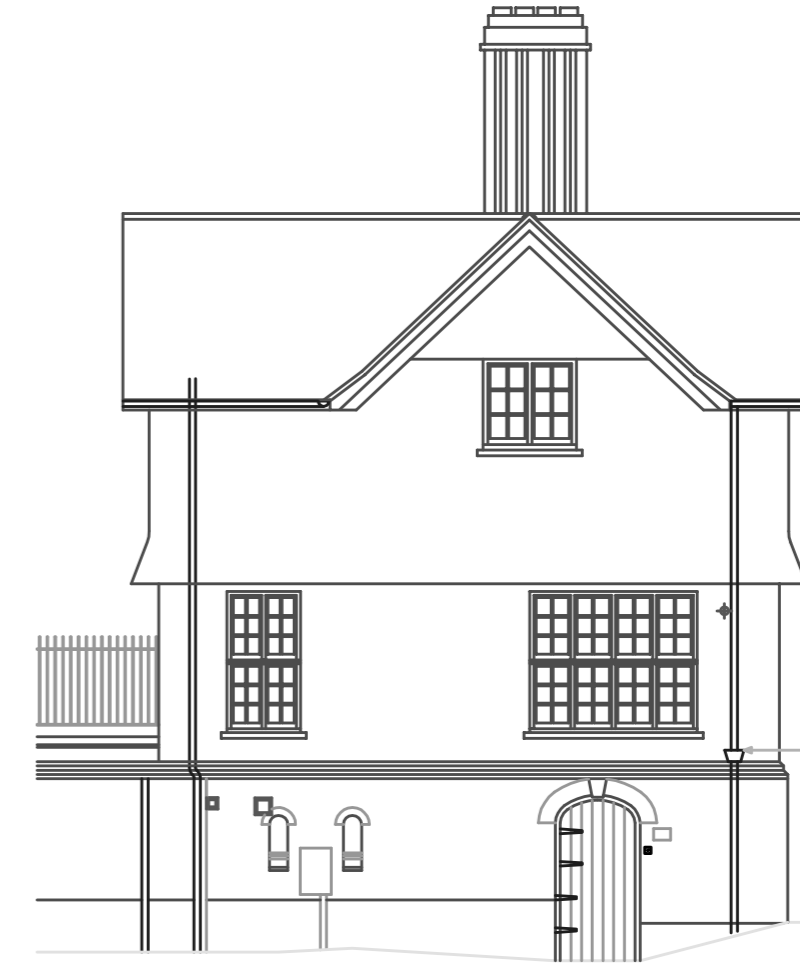


ELEVATION D

Lean-to existing timber framing and
double doors all clad in 19 x 144mm.
Larch or Douglas fir shiplap cladding

Door from kitchen into lean-to store
removed and opening bricked up.
(Door not visible on elevations A and B.
Only visible at angle looking through
lean-to on elevation A)

New waste and existing rainwater pipe
adapted to issue into new cast iron
hopper painted black (provisional)

PANCRAS ROAD

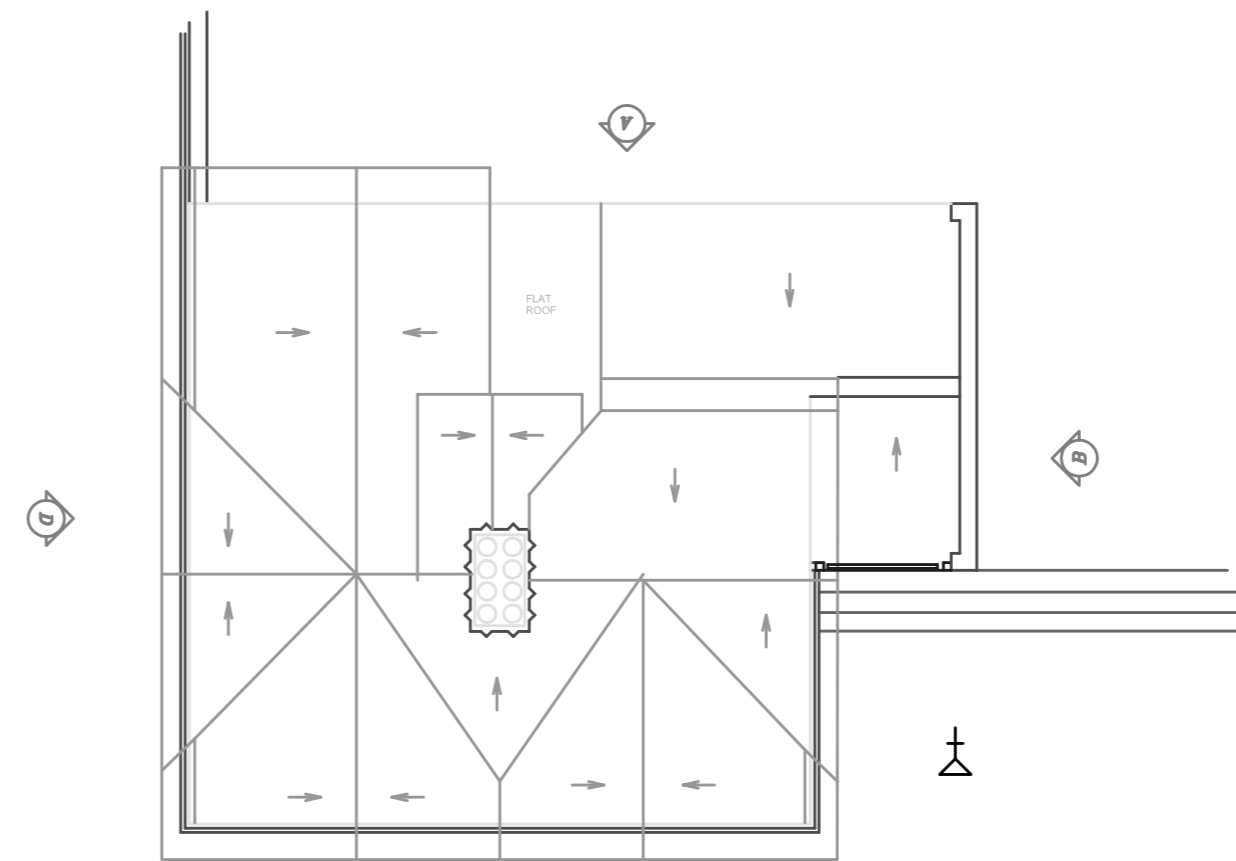

ROOF PLAN

TITLE Proposed Elevations

SCALE 1 : 100

Amendments:

Drawing type:
PLANNING

Client:
Camden Council

Project:
Proposed Elevations

Title:
The Lodge, St Pancras Gardens
Pancras Road
London, NW1 1UL

Scale: 1:100 @ A2 Date: May 2013

Drawn: LA Checked: JF

Dwg.no: 118517_P_03

Rev: Rev A

Watts.

Watts Group PLC
1 Great Tower Street
London EC3R 5AA

T: +44 (0)20 7280 8000
F: +44 (0)20 7280 8001
W: www.watts.co.uk