


PLEASE NOTE:

1. ALL DIMENSIONS TO BE CHECKED ON SITE BEFORE FABRICATION.
2. CONTRACTOR TO REFER TO ENGINEER'S DRAWINGS BEFORE PROCEEDING WITH WORKS.
3. ALL DRAWINGS AND DESIGNS ARE COVERED BY DESIGN RIGHT (INTELLECTUAL PROPERTY), AND MAY NOT BE DISTRIBUTED, COPIED OR ISSUED WITHOUT WRITTEN PERMISSION OF XUL ARCHITECTURE.
4. ALL DESIGN CONCEPTS ARE THE SOLE PROPERTY OF XUL ARCHITECTURE AND NO ADAPTATIONS, REPRODUCTIONS OR COPIES MAY BE MADE WITHOUT WRITTEN PERMISSION OF XUL ARCHITECTURE.
5. THESE DRAWINGS ARE SUBJECT TO ANY VARIATION REQUIRED OR RECOMMENDATION BY ANY STATUTORY AUTHORITY, OR FOR THE BETTER CARRYING OUT OF THE WORKS.
6. SAMPLES TO BE PROVIDED BY CONTRACTOR FOR XUL ARCHITECTURE APPROVAL.
7. ALL FINISHES TO XUL ARCHITECTURE SATISFACTION.
8. ALL DRAWINGS TO BE APPROVED BY XUL ARCHITECTURE BEFORE CONSTRUCTION.

ADDITIONAL NOTES:



SCALE N/A@A3
SITE PHOTO: VIEW FROM GARDEN
EX-01

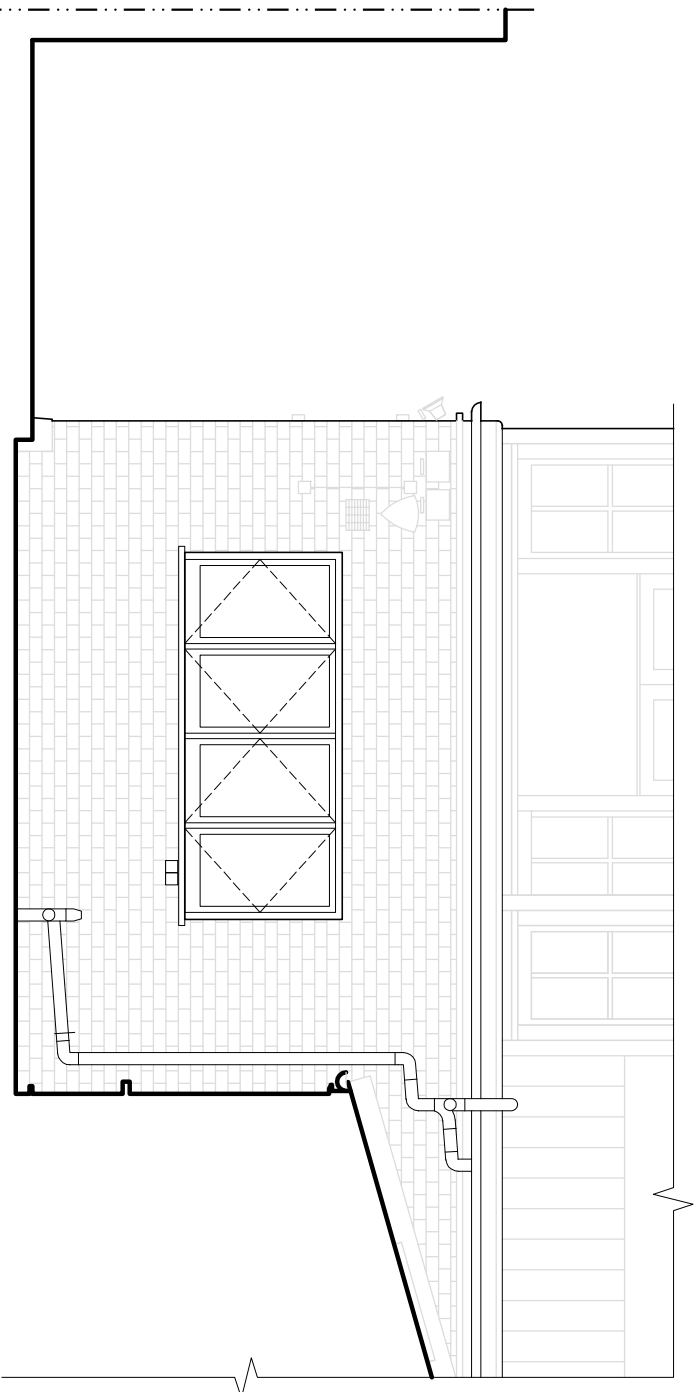


SCALE 1:50@A3
EXISTING REAR ELEVATION
EX-01



SCALE N/A@A3
SITE PHOTO: EXISTING REAR ELEVATION
EX-01



SCALE N/A@A3
SITE PHOTO: EXISTING WINDOWS
EX-01

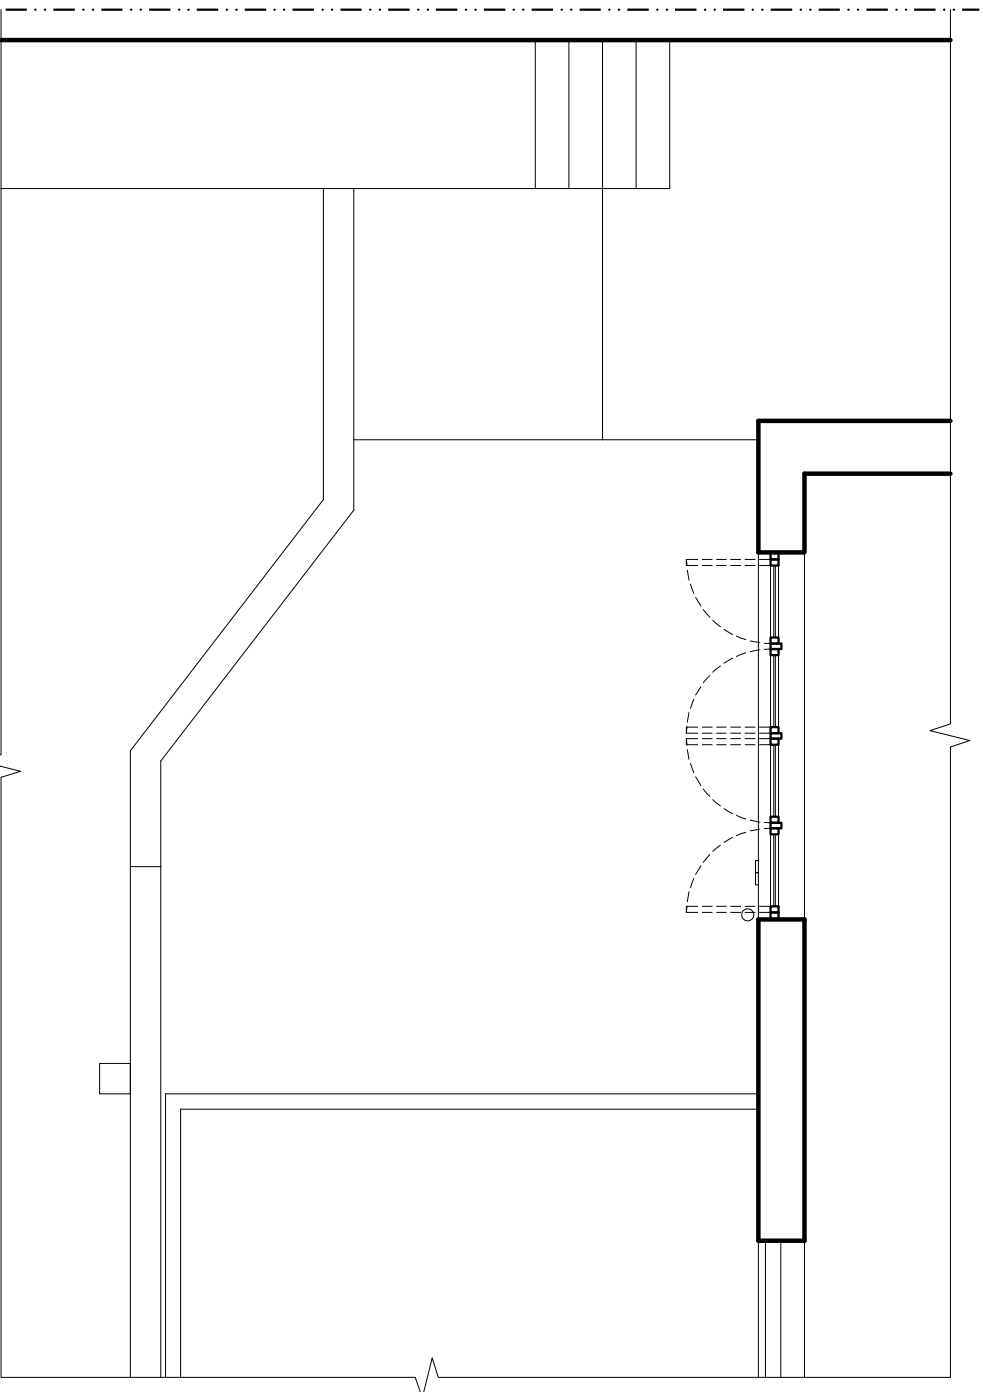

SCALE 1:50@A3
EXISTING PLAN
EX-01

REVISIONS

No	Date	Description Issue For	Issue By
00	19/08/13	PLANNING APP.	RW

Client
PRIVATE CLIENT

Project
32A Belsize Park
London NW3 4DX

Title

EXISTING

PLAN AND REAR ELEVATION

Scale 1/50@A3 Dwg. No. Rev.

Date 19/08/13 EX-01 00

Drawn LB Project Number 13_03

Checked SS

