
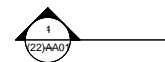



Apartment 01 (GIA)		
Number	Area	Name
Apartment 01	9.09 m <sup>2</sup>	Bathroom
Apartment 01	19.26 m <sup>2</sup>	Bedroom 01
Apartment 01	17.34 m <sup>2</sup>	Bedroom 02
Apartment 01	13.69 m <sup>2</sup>	Bedroom 03
Apartment 01	5.98 m <sup>2</sup>	Ensuite 01
Apartment 01	9.86 m <sup>2</sup>	Hall
Apartment 01	10.53 m <sup>2</sup>	Kitchen
Apartment 01	30.45 m <sup>2</sup>	Living Area
		116.20 m <sup>2</sup>

NEW WINDOWS TO REAR BRICKWORK FACADE TO ALIGN WITH EXISTING WINDOWS ABOVE, AND TO MATCH IN SIZE

NEW FULL HEIGHT SECURITY DOOR AND WALL CONSTRUCTION TO SEPARATE COMMERCIAL AND RESIDENTIAL MEANS OF ESCAPE

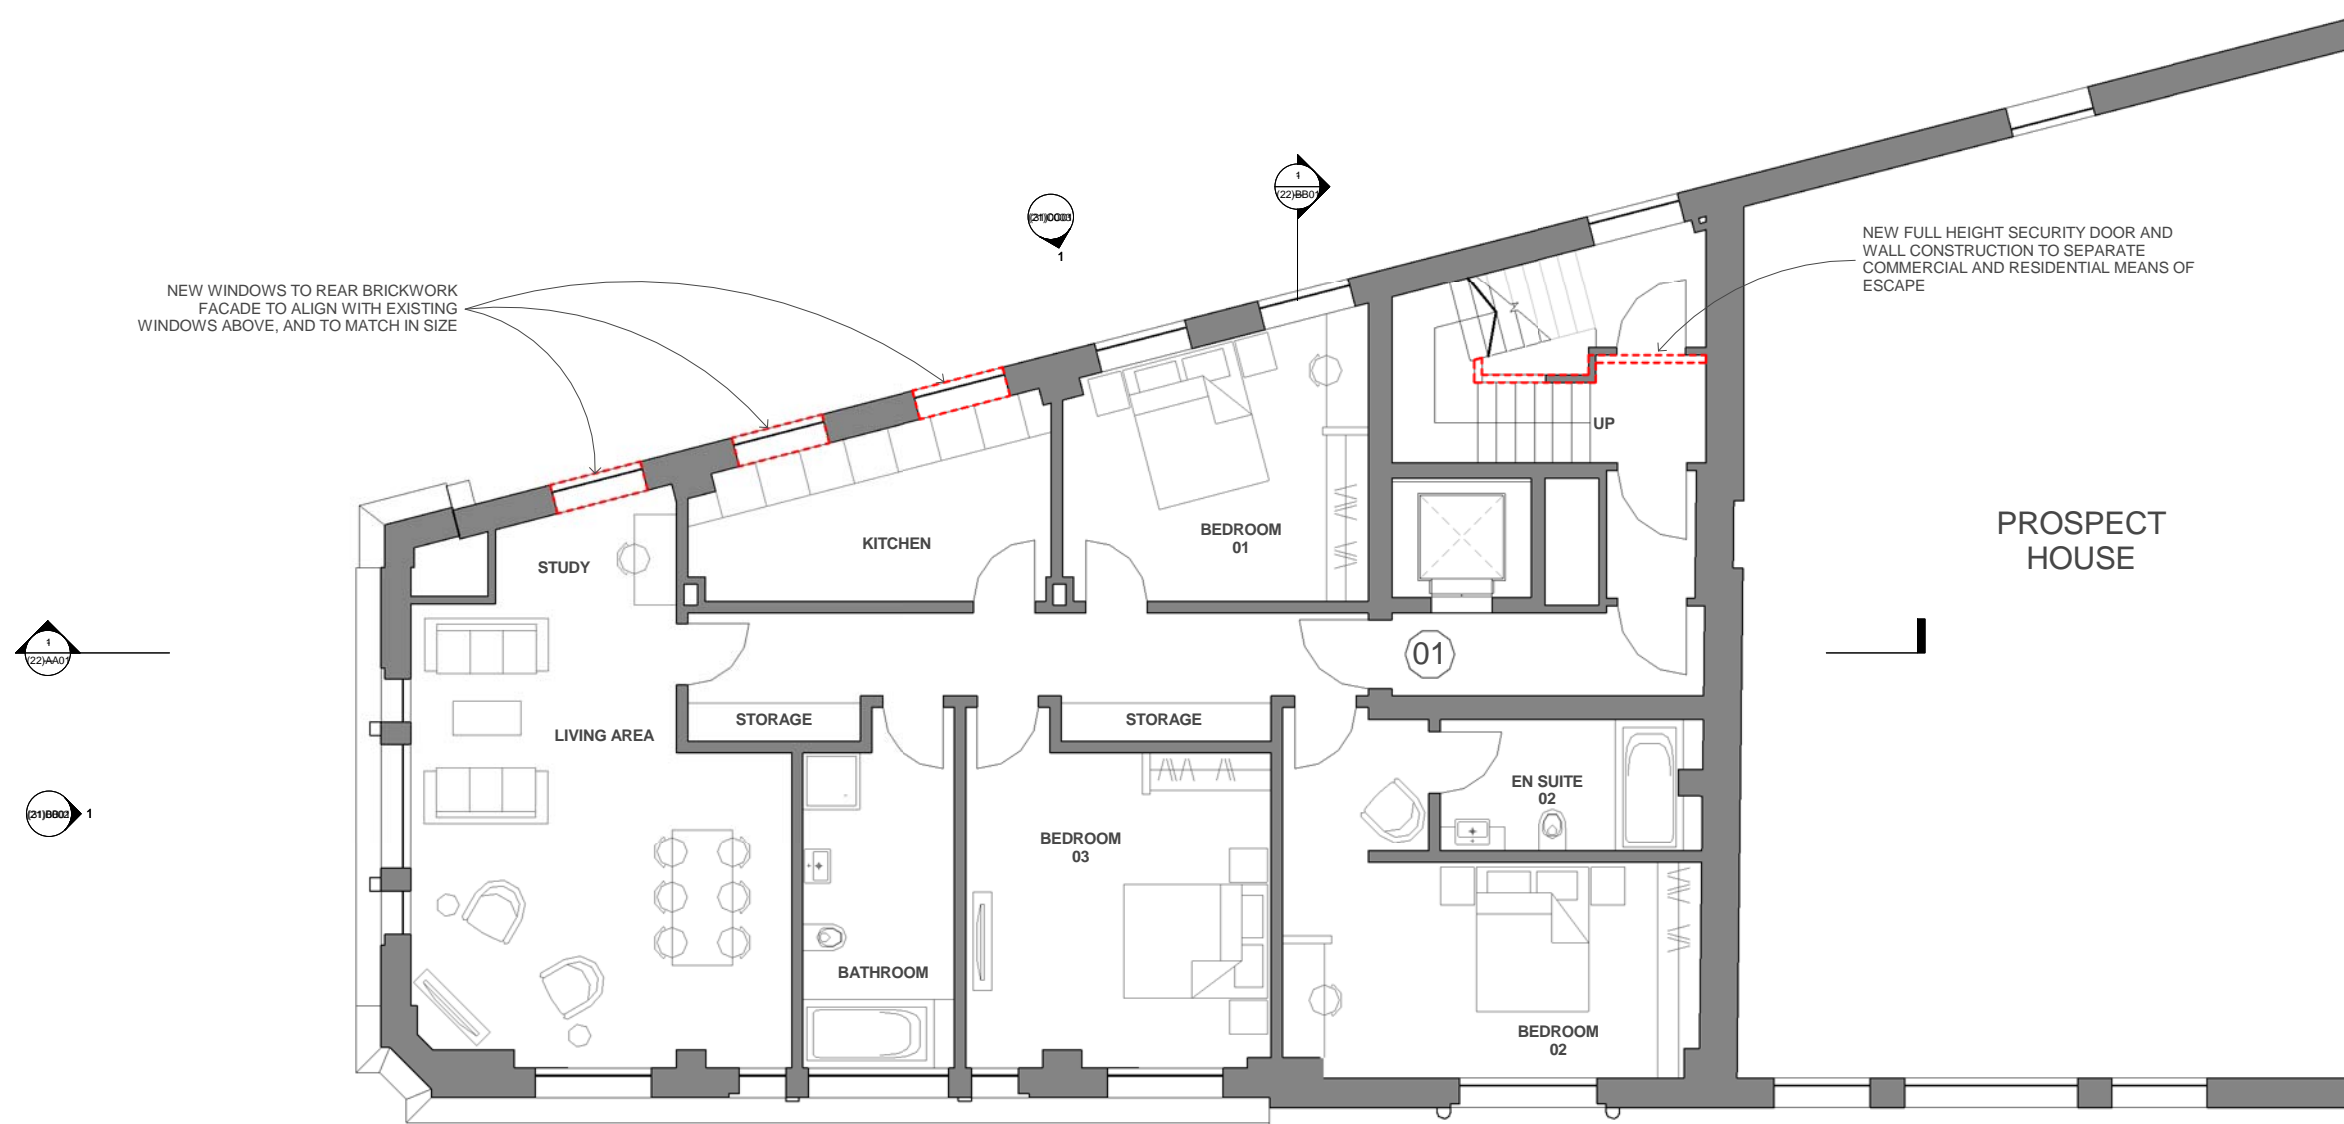

1 GA Level 02  
1:50

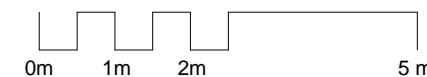

Rev	Date	Description	By	Chkd
A02	05/08/13	Revision For Planning	RC	JR
A01	20/12/12	Issue For Planning	RC	JR
A00	14/12/12	Issue For Information	RC	JR

**Benoy**  
Design Architecture Masterplanning Interiors Graphics

Client  
Zania Universal

Project  
New Oxford Street  
112-116 New Oxford Street

Drawing Title  
PROPOSED  
Second Floor Plan

Drawn By: RC | Checked By: JR

Scale: 1:50 @ A1 | Date: 09 Nov 2012

Project No.: L4265 | Drawing No.: BNY-MA (20)2001 | Revision: A02

Status  
**PLANNING**

1 +44 (0) 207 464 7666  
1 +44 (0) 207 464 7890  
e london@benoy.com  
www.benoy.com