


BASEMENT PLAN

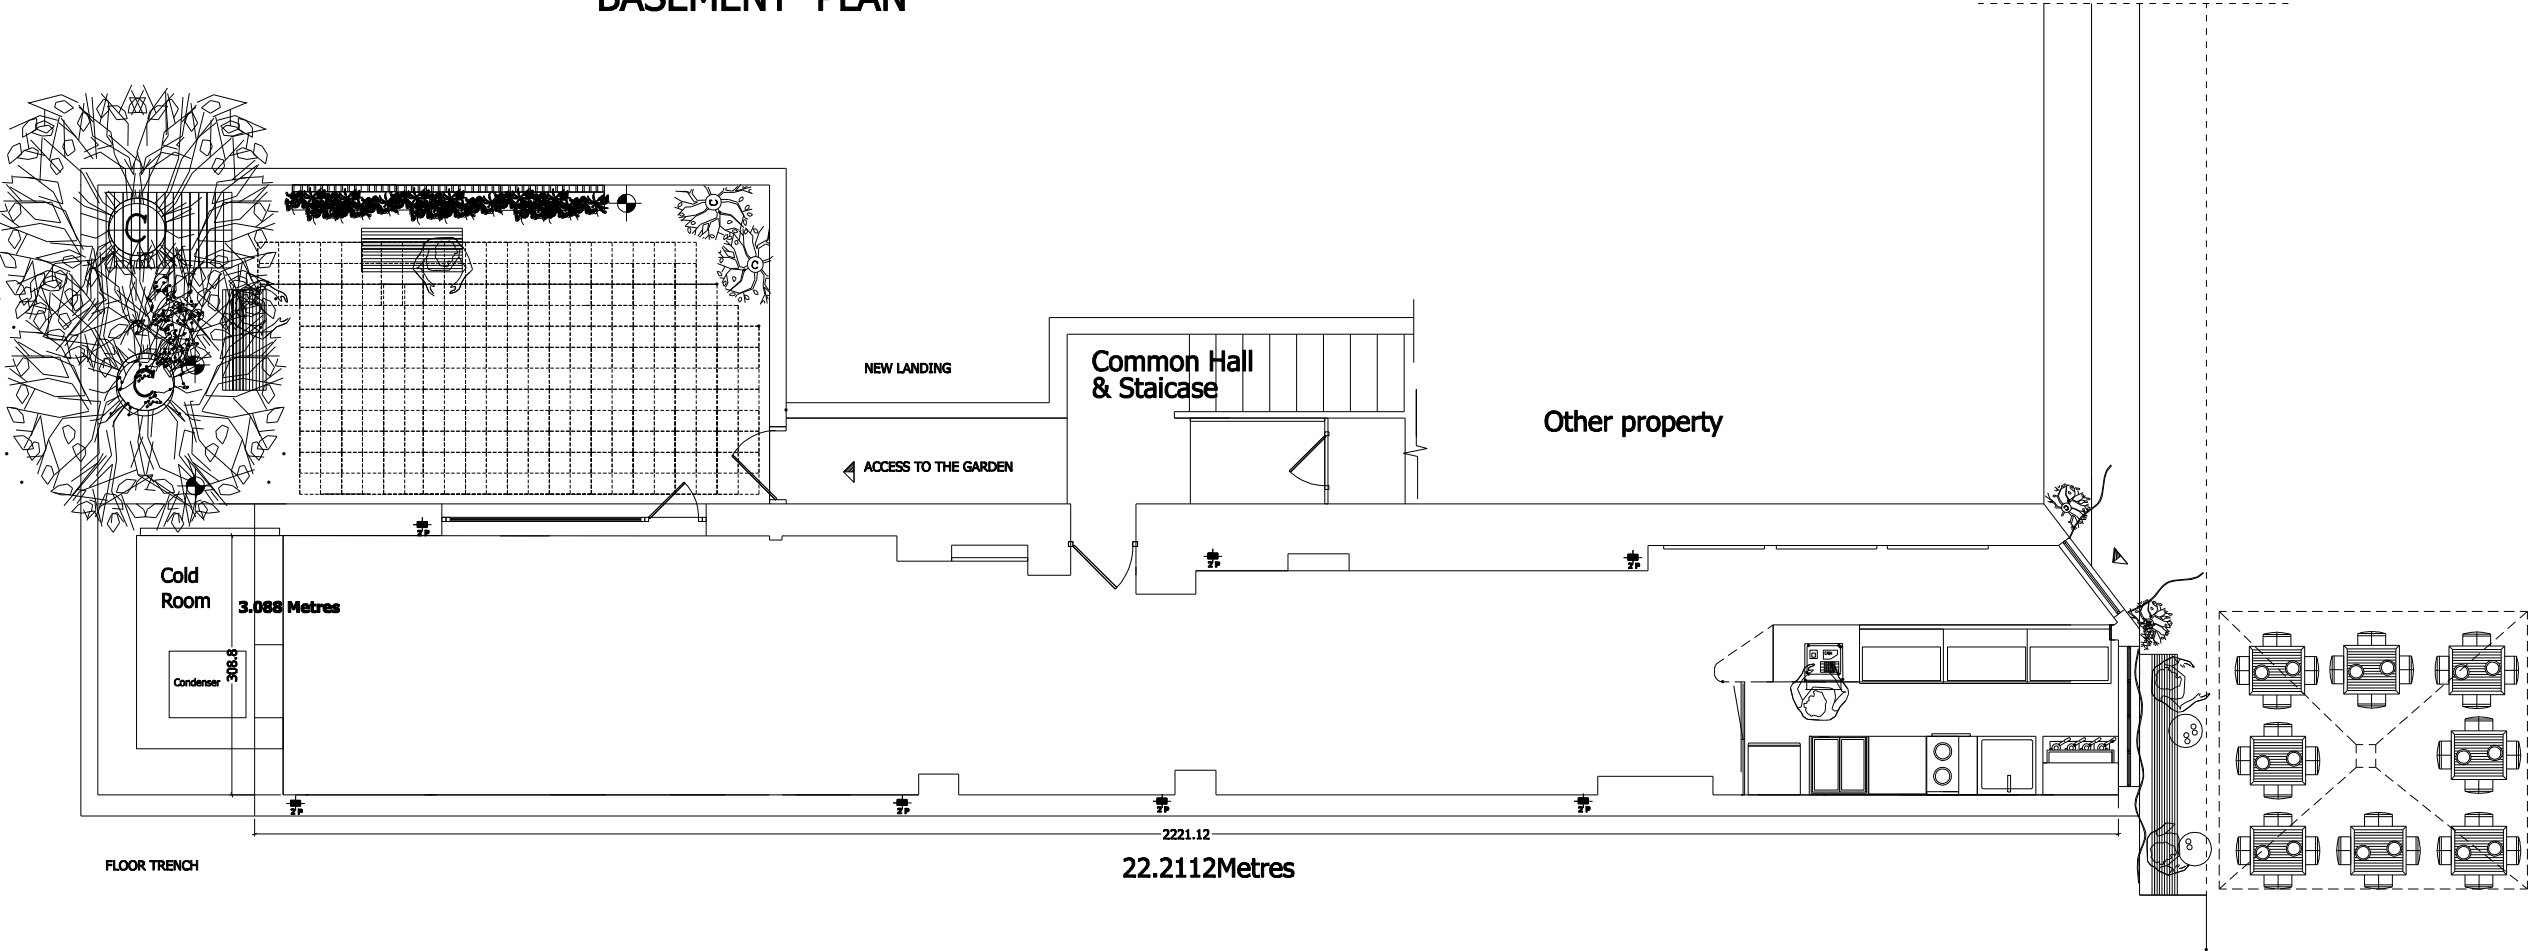

EXISTING GROUND FLOOR PLAN

<div>LIGHTHOUSE</div> <div>CHARTERED ARCHITECTS AND DESIGNERS</div> <div>LONDON GLASGOW BELFAST</div> <div>284 FINCHLEY ROAD HAMPSTEAD LONDON NW3 7AA</div> <div>info@lighthouse.co.uk Tel: 020 794 4291 Fax: 020 794 4291</div>	<div>Conditions</div> <div>1. This drawing is the property of lighthouse and is issued only for the purpose printed below</div> <div>2. all dimensions and conditions must be checked on site and any discrepancies must be reported immediately to lighthouse</div> <div>3. all materials must be erected, installed and fixed according to manufacturers instructions</div> <div>Approvals</div> <div>The signatures below confirm approval of the drawing by the client and contractors</div> <div>client approval</div> <div>contractor approval</div>	<div>Client</div> <div>MR. MOLLURA</div>	<div>Title</div> <div>EXISTING GROUND FLOOR PLAN</div>	<div>Drawing Number</div> <div>HH 19</div>	<table><tr><th>Rev</th><th>Description</th><th>Sig</th><th>Date</th></tr><tr><td></td><td></td><td></td><td></td></tr></table>	Rev	Description	Sig	Date				
	Rev	Description	Sig	Date									
	<div>Project</div> <div>71 HAMPSTEAD HIGH STREET</div>	<div>Scale</div> <div>1:100 @ A3</div> <div>Date</div> <div>09/08/13</div>	<div>Issued only for:</div> <div>PLANNING</div>										