

General Notes:

1. Copyright of this drawing remains the sole property of Cooley Architects unless otherwise assigned in writing.


2. Do not scale from this drawing. Figure dimensions are to be worked in all cases with any discrepancies reported to the Architect prior to commencement of any work.

3. Setting out is based on outline survey only. All dimensions to be checked on site prior to construction/erection.


4. All dimensions are to outside centre of structural element of wall or to grid line, unless noted. If unclear consult Cooley Architects.

### Material Schedule


- ① Brickwork to match existing.
- ② Roof tiles or slates to approved sample.
- ③ Cedar boarding to approved sample.
- ④ Timber or aluminium windows (dark colour) to approved sample.

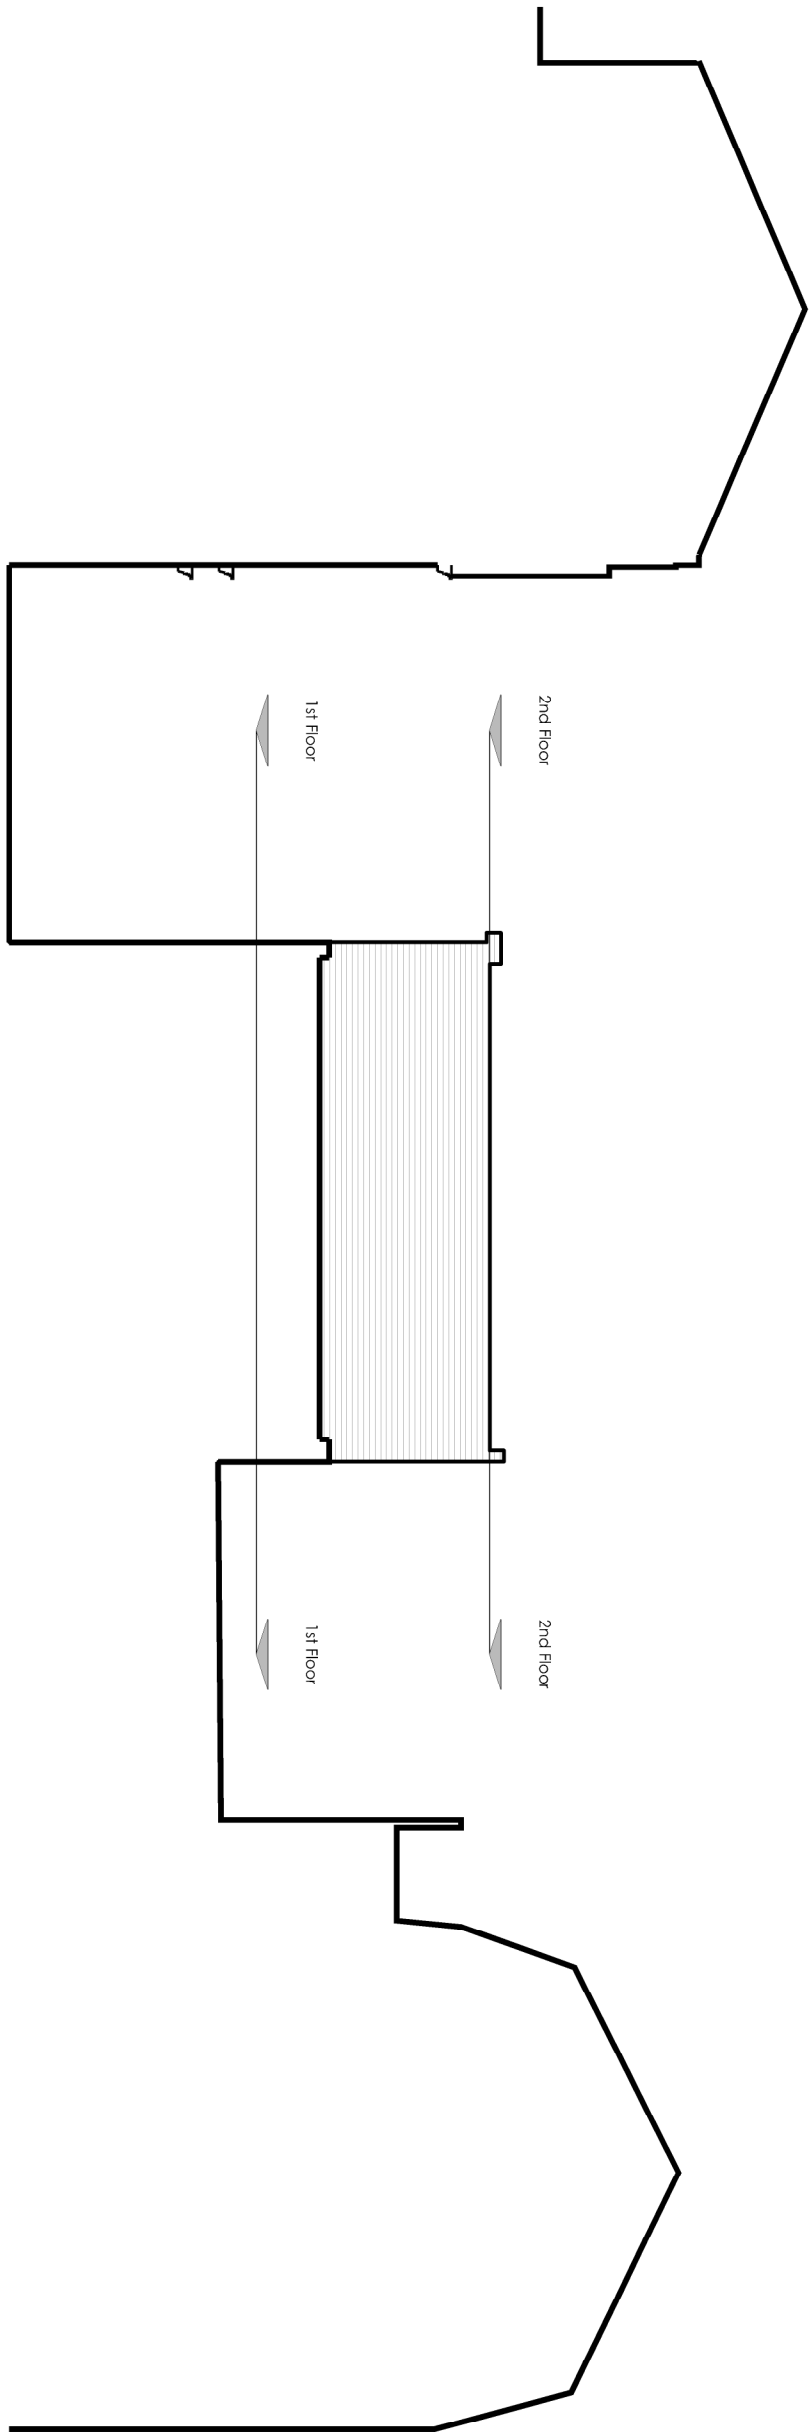


5 Existing West Elevation

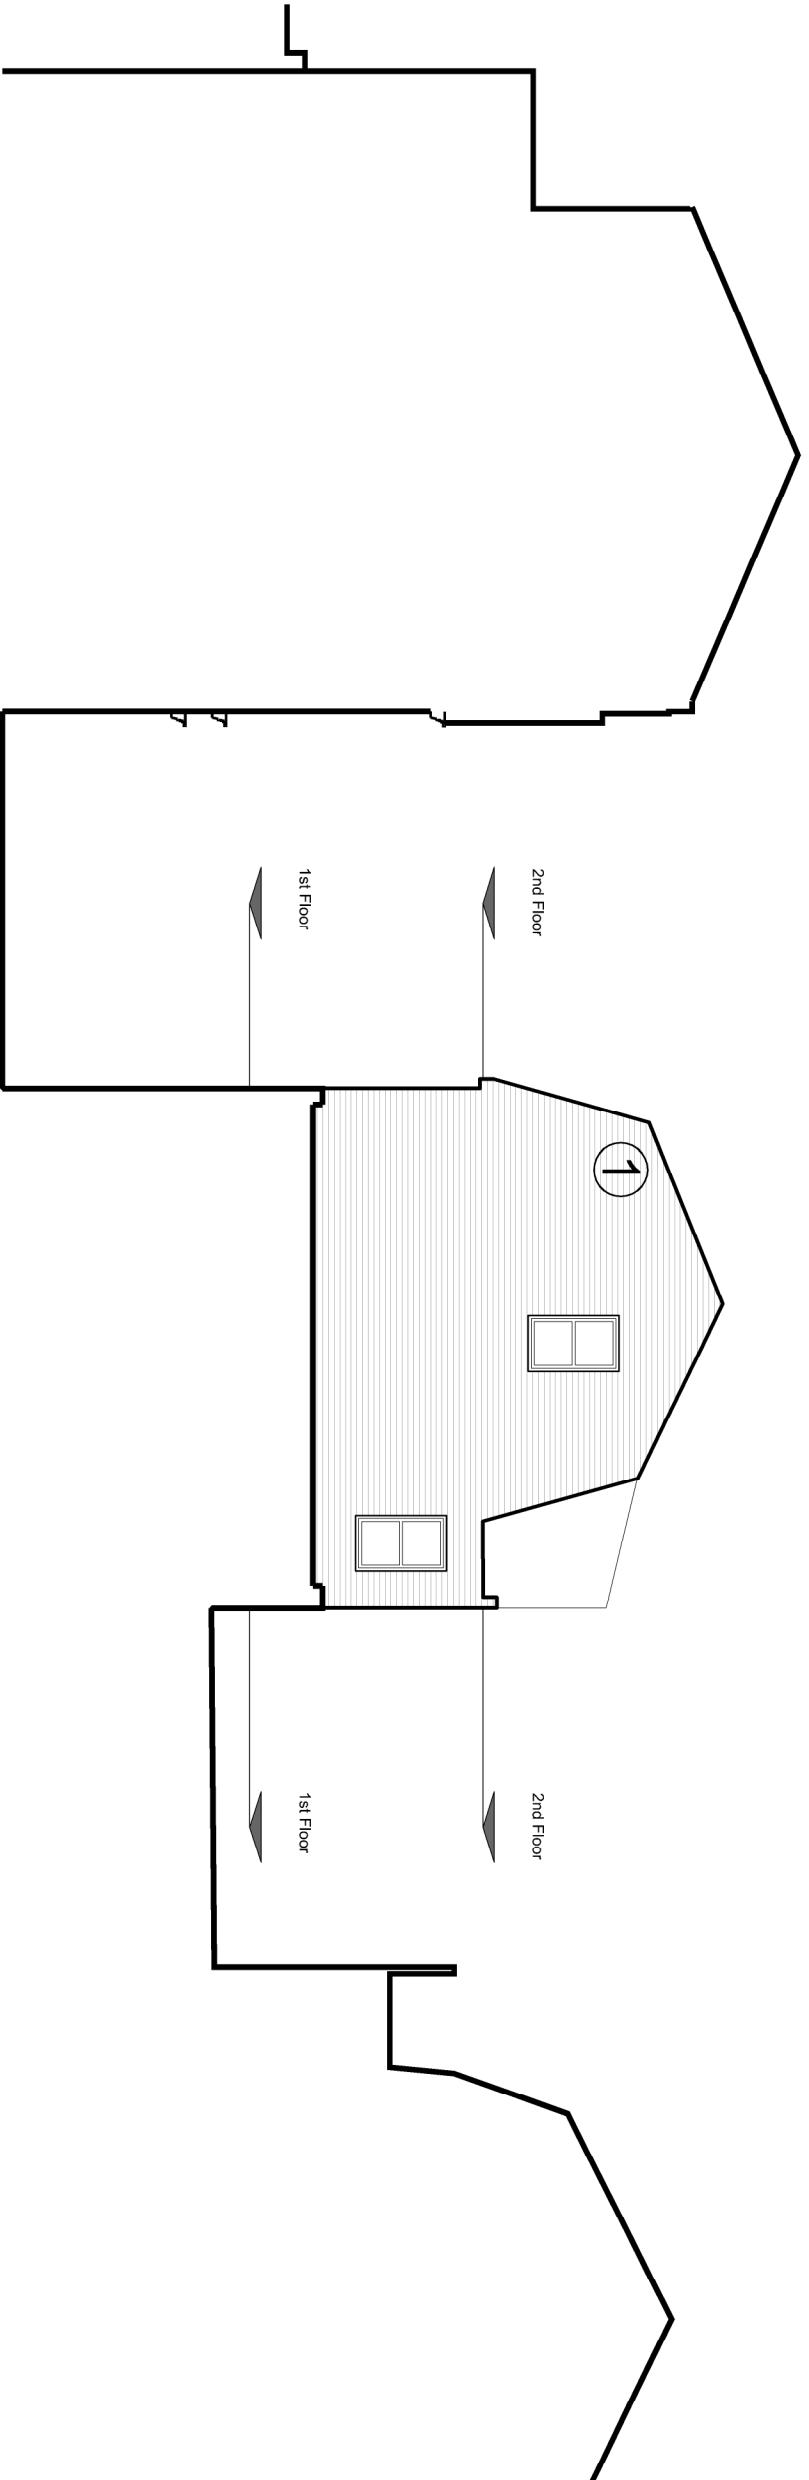


9 Proposed West Elevation

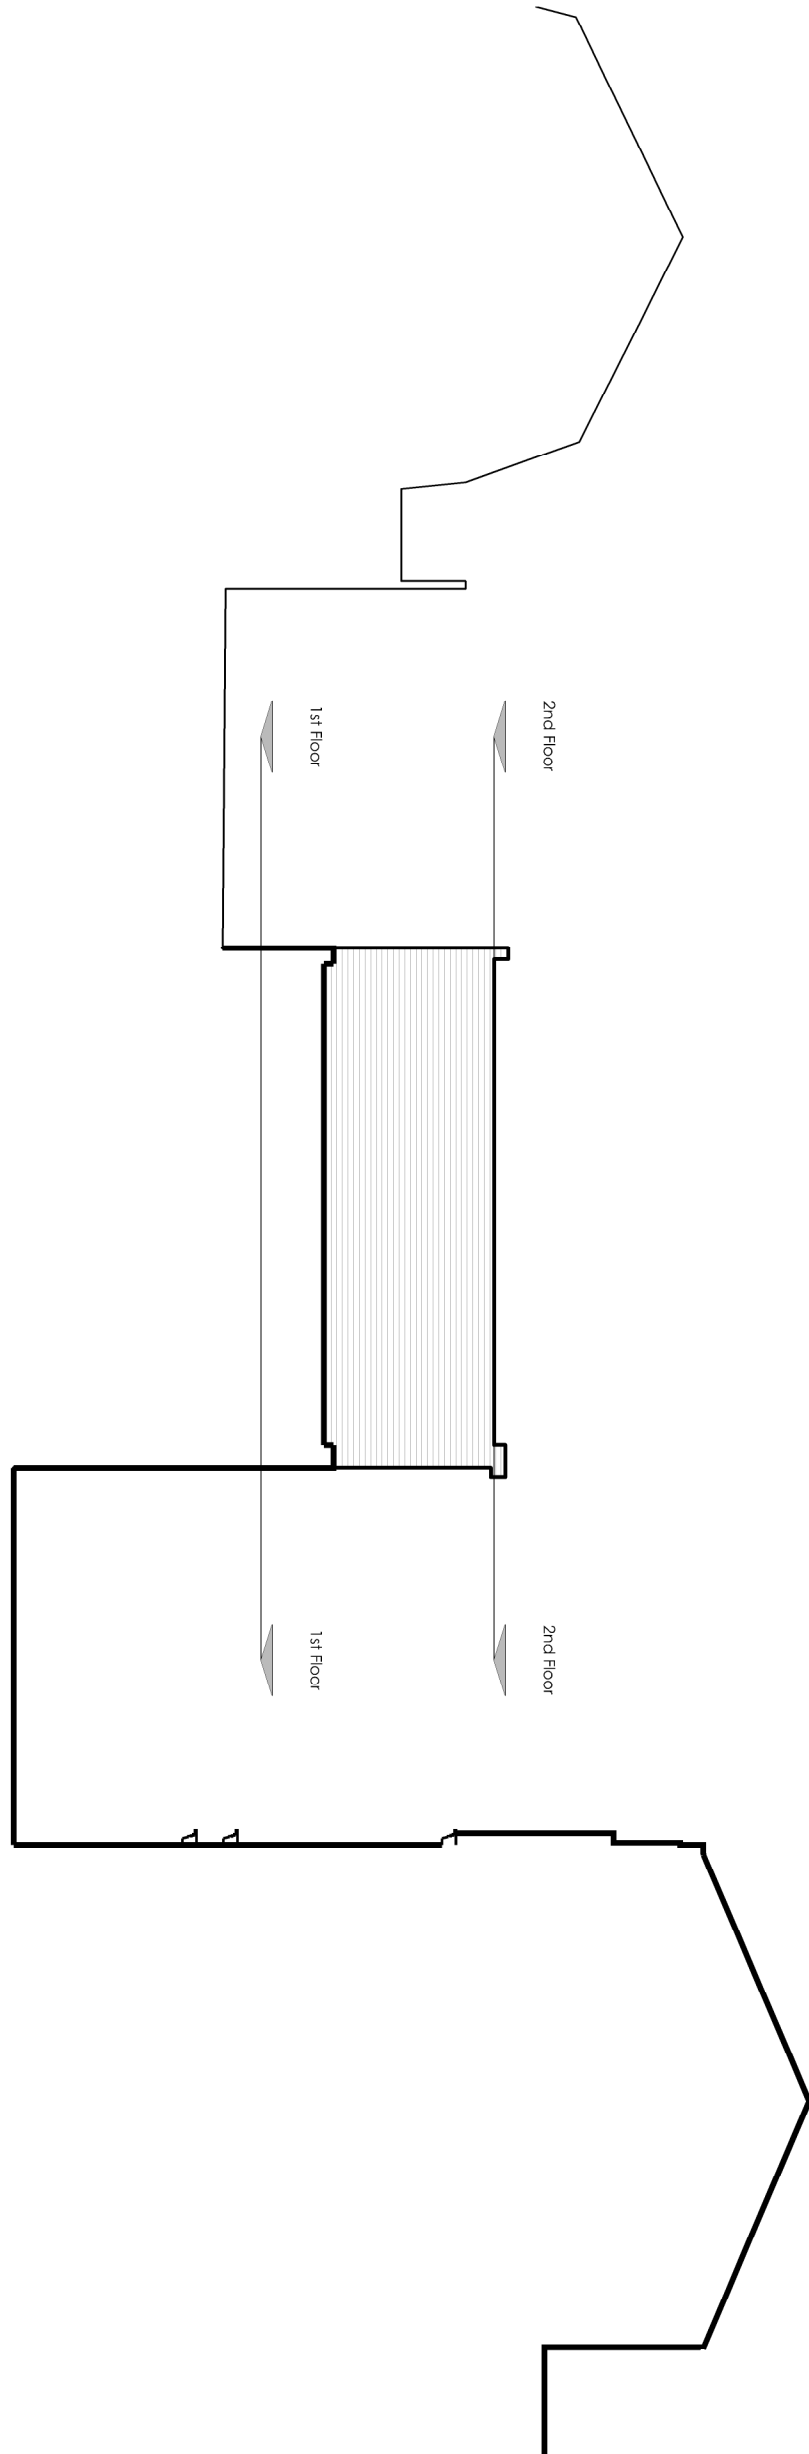


4 Existing East Elevation

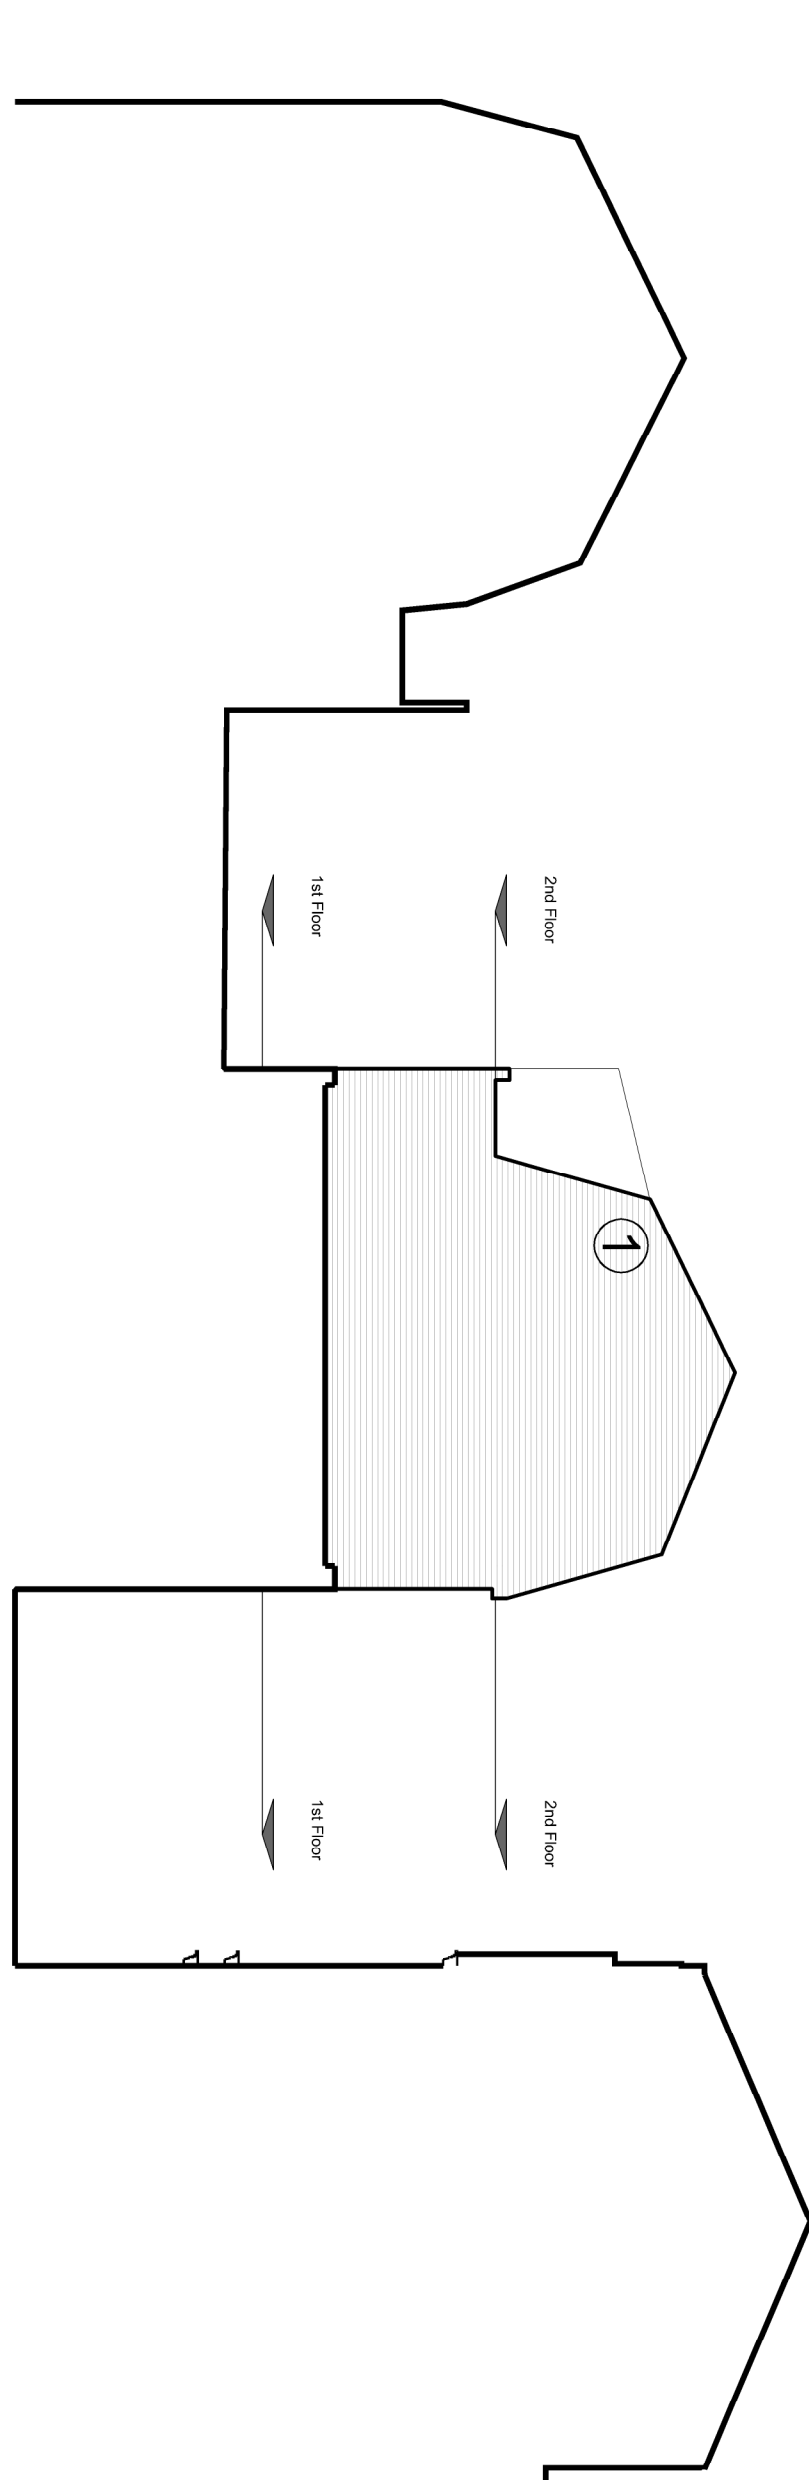


8 Proposed East Elevation

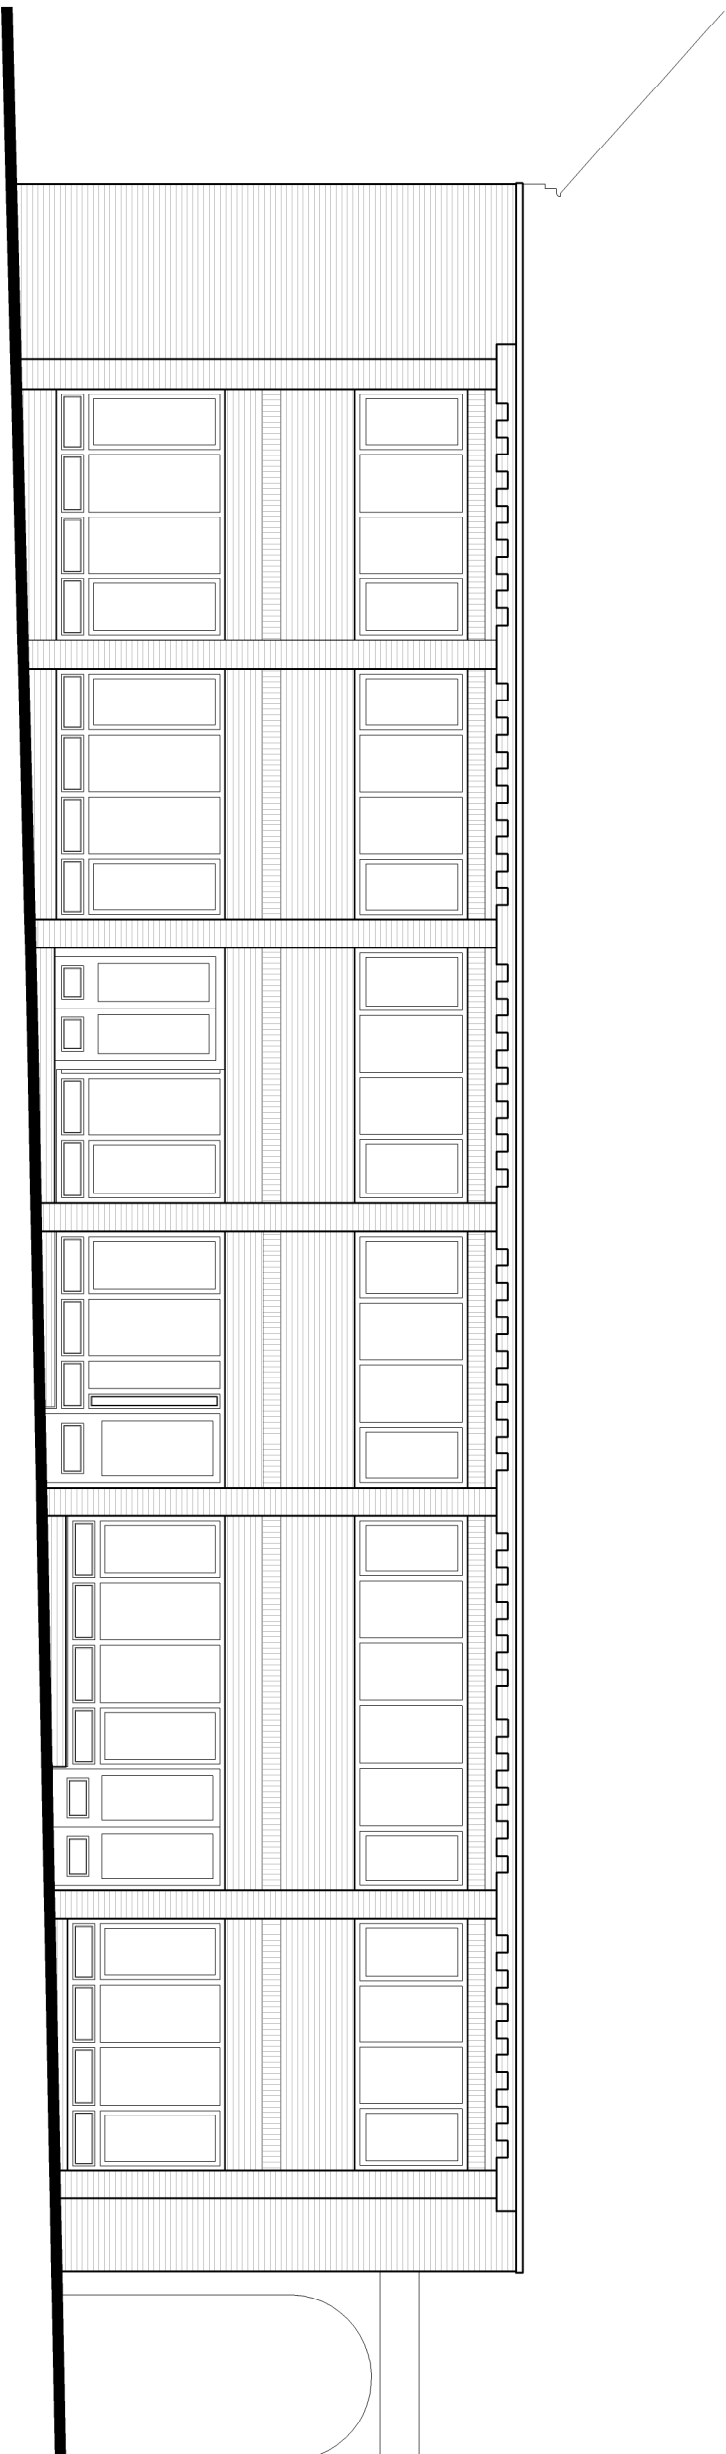


3 Existing Front Elevation

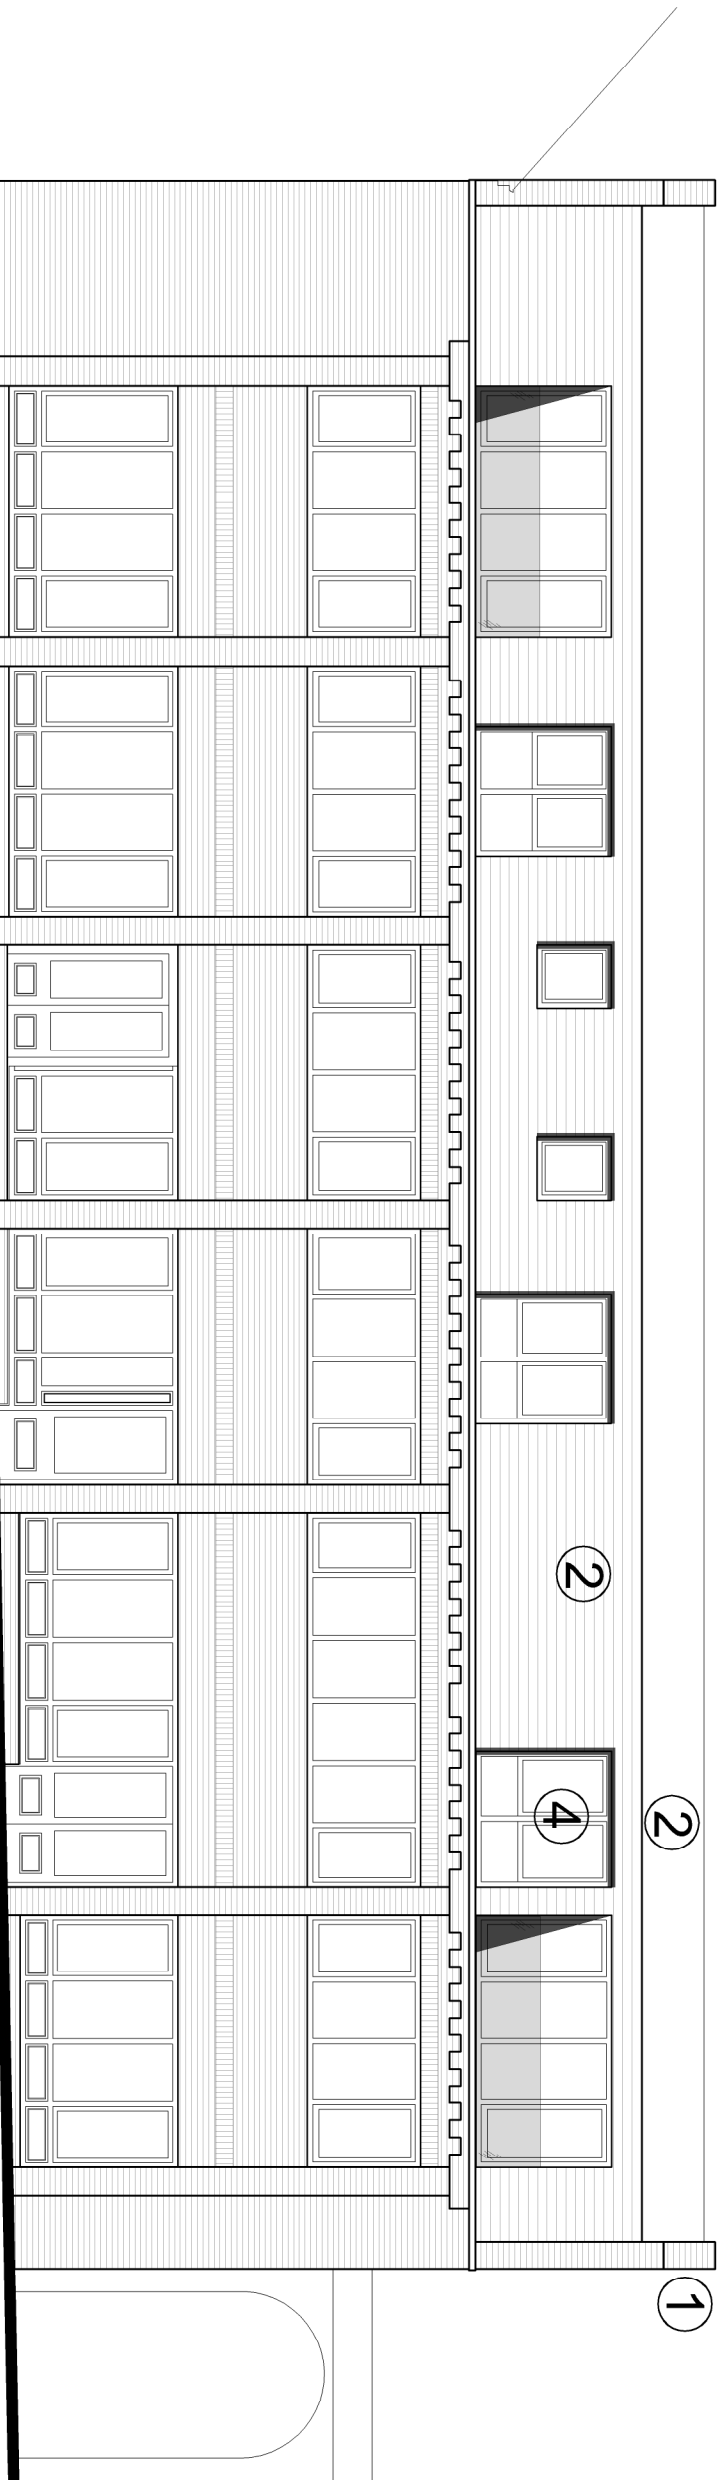

7 Proposed Front Elevation

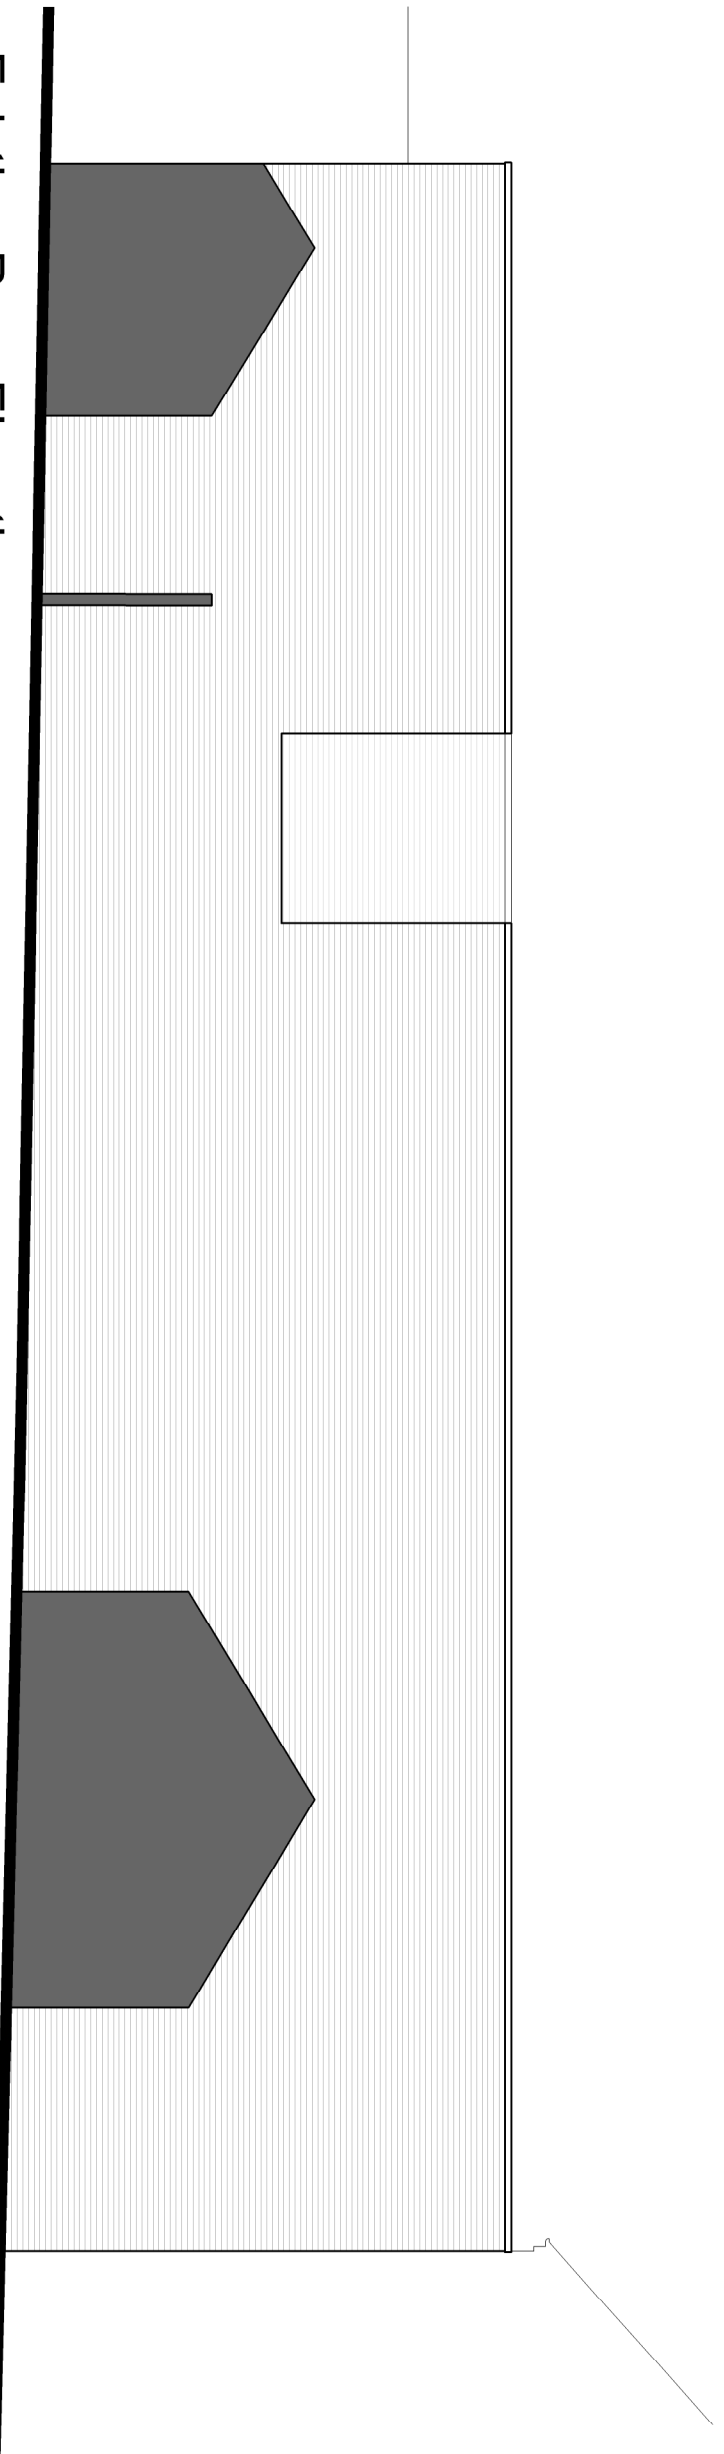

2 Existing Rear Elevation

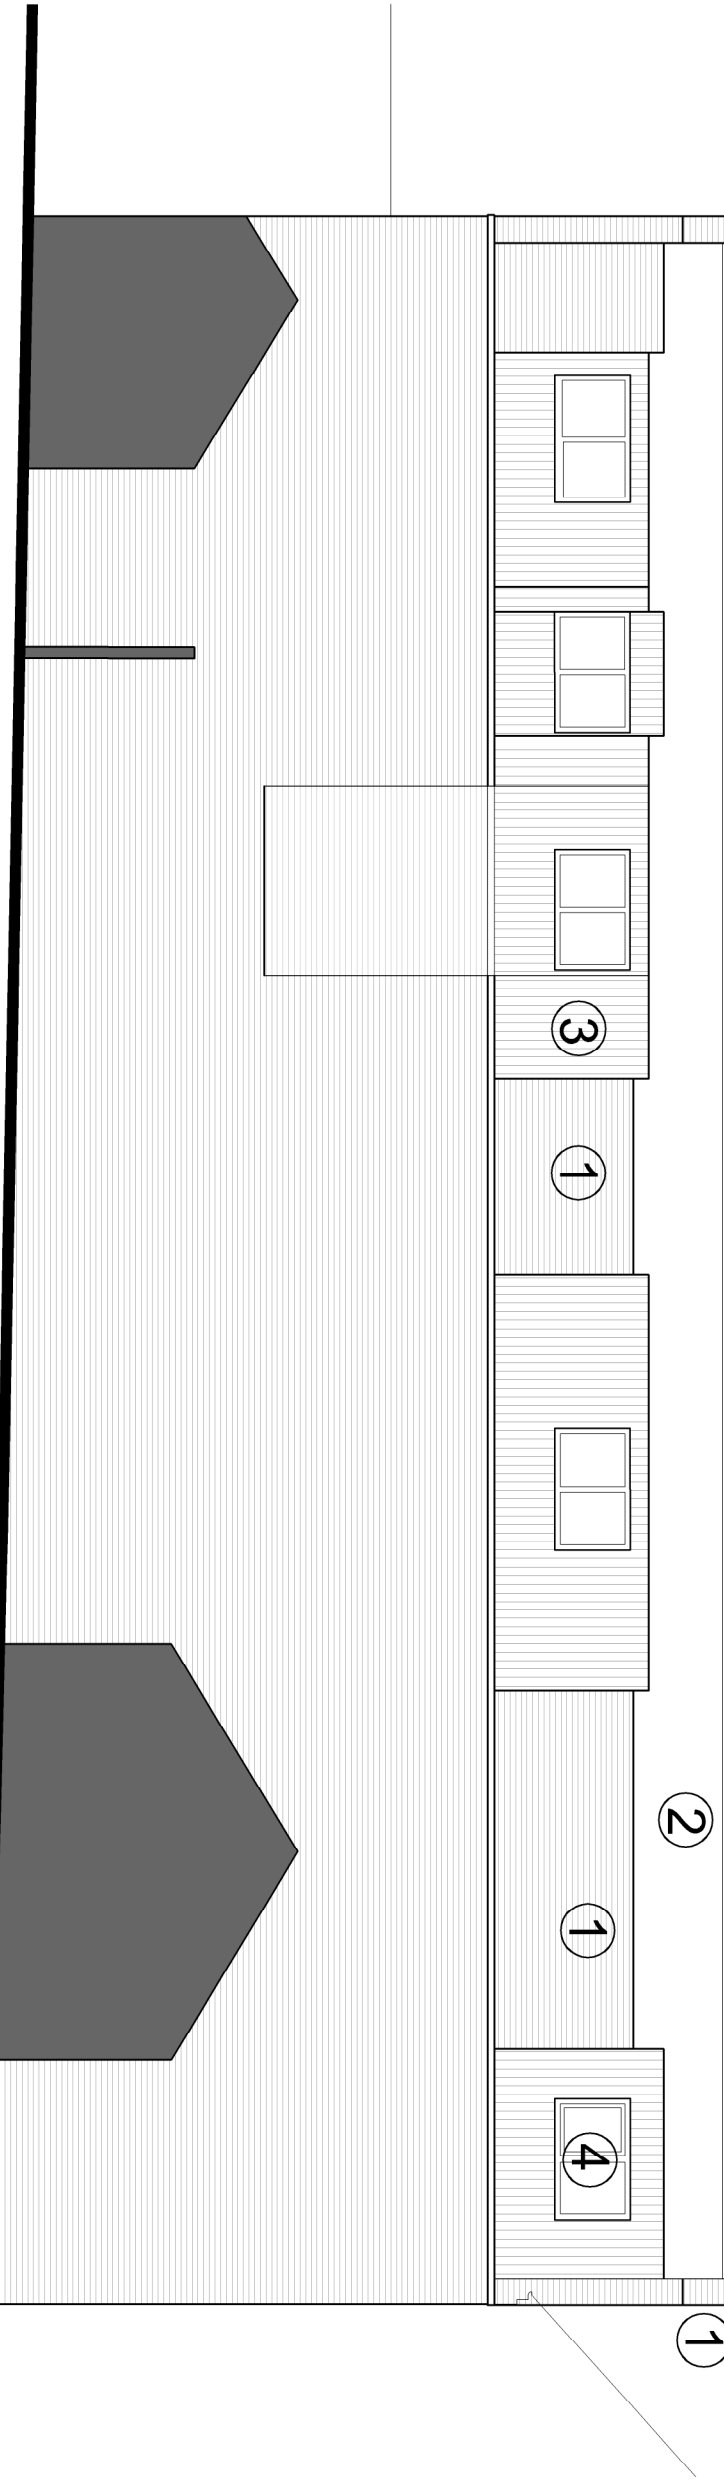

6 Proposed Rear Elevation

REV	BY	DESCRIPTION	CD	DATE
-----	----	-------------	----	------

**Coolley Architects**

Studio 201 16 Buildings Gardens London EC1N 7RJ  
t 020 3178 4481 www.coolleyarchitects.com

CLIENT  
Sharcell Ltd.

PROJECT  
New apartments  
7-9 Perrins Court

DRAWING TITLE

### Existing and Proposed Elevations

DRAWN BY	DATE	CHECKED
YY	08/13	RC
SCALE	SIZE	STATUS
1:100/1,200/1:250	A1	Planning

DRAWING No	REVISION
701 - 002	-