



NOTES:

DO NOT SCALE FROM THIS DRAWING.
ALL DIMENSIONS TO BE CHECKED ON SITE.
ALL OMISSIONS AND DISCREPANCIES TO BE
REPORTED TO THE ARCHITECT IMMEDIATELY.

ALL RIGHTS RESERVED, THIS WORK IS COPYRIGHT
AND CANNOT BE REPRODUCED OR COPIED OR MODIFIED
IN ANY FORM OR BY ANY MEANS, GRAPHIC ELECTRONIC
OR MECHANICAL, INCLUDING PHOTOCOPYING WITHOUT
THE WRITTEN PERMISSION OF SQUIRE AND PARTNERS
ARCHITECTS.

SUBMITTED FOR PLANNING	31/05/13	JD	A
Revision description	Date	Check	Rev

Squire and Partners


77 Wicklow Street London WC1X 9JY
T: 020 7278 5555 F: 020 7239 0495

info@squireandpartners.com
www.squireandpartners.com

Project
16-18 West Central Street
London
WC1A 1JJ

Drawing
West Central Street
Ground Level

Drawn	Date	Scale
JGi	24/05/2013	1: 100@A1 1: 200@A3
Job number	Drawing number	Revision
12031	G200-P-00-001	A

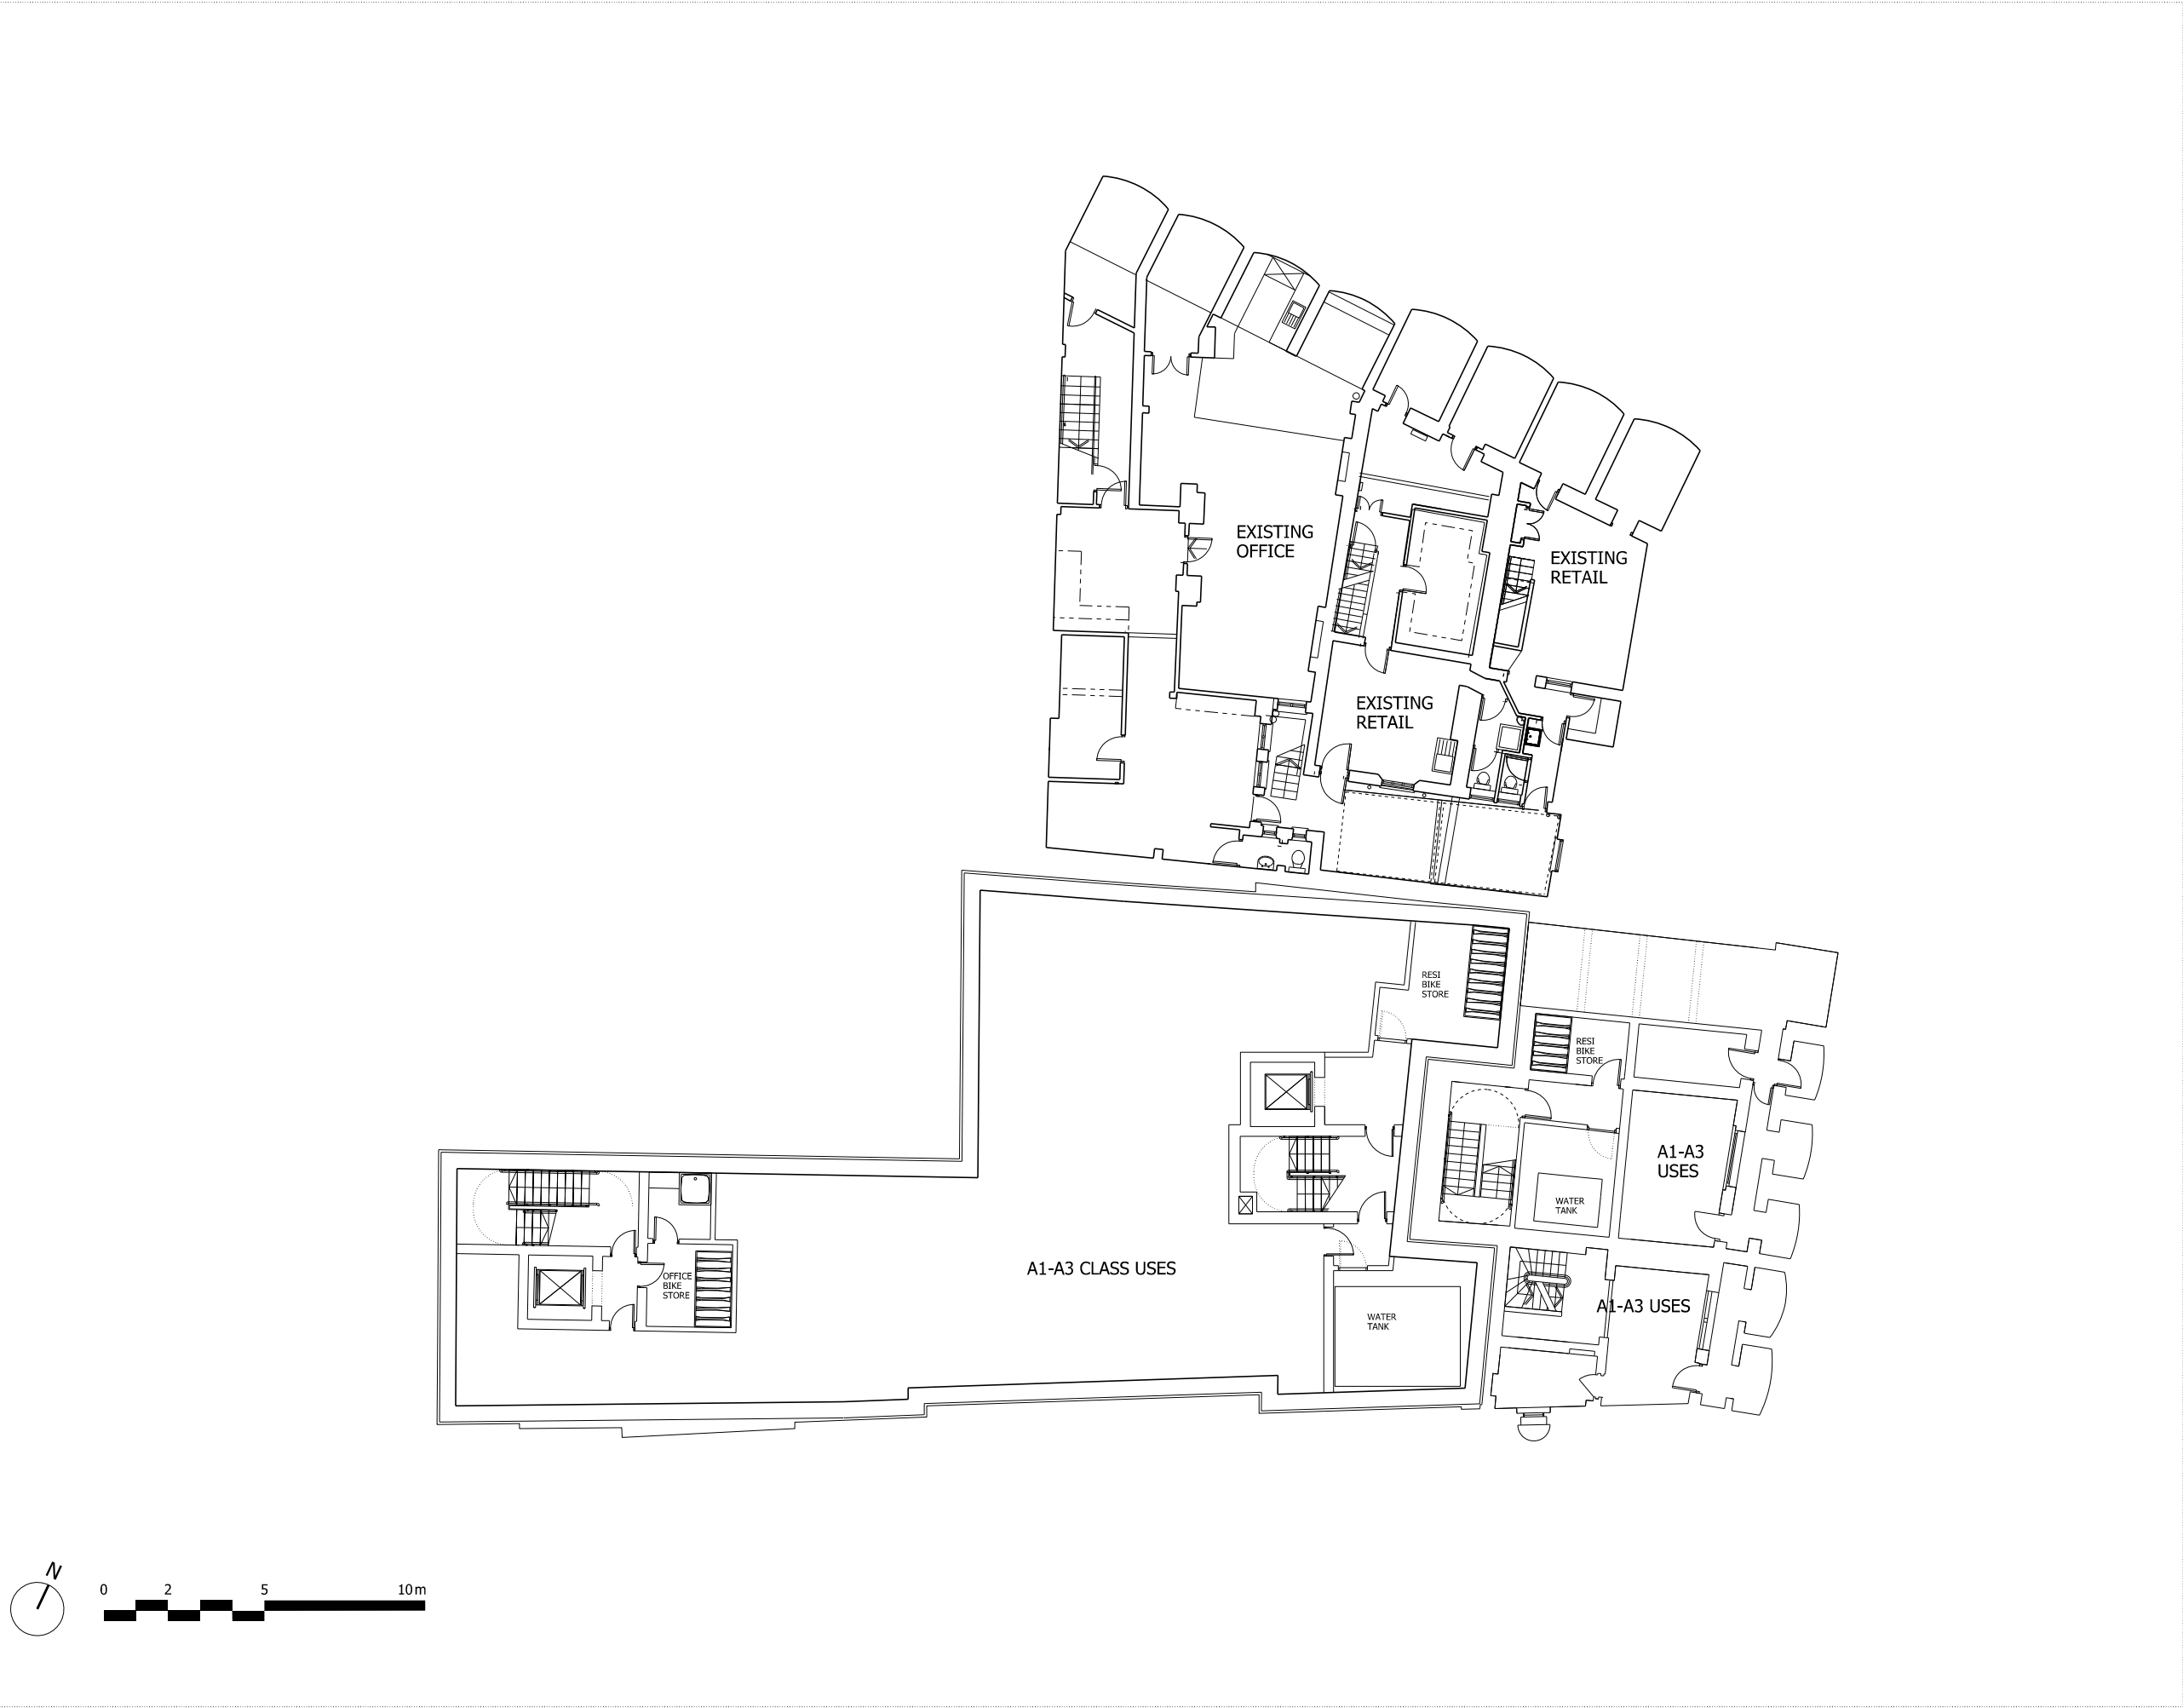

NOTES:

DO NOT SCALE FROM THIS DRAWING.
ALL DIMENSIONS TO BE CHECKED ON SITE.
ALL OMISSIONS AND DISCREPANCIES TO BE REPORTED TO THE ARCHITECT IMMEDIATELY.

ALL RIGHTS RESERVED. THIS WORK IS COPYRIGHT AND CANNOT BE REPRODUCED OR COPIED OR MODIFIED IN ANY FORM OR BY ANY MEANS, GRAPHIC ELECTRONIC OR MECHANICAL, INCLUDING PHOTOCOPYING WITHOUT THE WRITTEN PERMISSION OF SQUIRE AND PARTNERS ARCHITECTS.

SUBMITTED FOR PLANNING	31/05/13	JD	A
Revision description	Date	Check	Rev

Squire and Partners

77 Wicklow Street London WC1X 9JY
T: 020 7278 5555 F: 020 7239 0495

info@squireandpartners.com
www.squireandpartners.com

Project
16-18 West Central Street
London
WC1A 1JJ

Drawing
West Central Street
Basement 01

Drawn	Date	Scale
JGi	24/05/2013	1: 100@A1 1: 200@A3
Job number	Drawing number	Revision
12031	G200-P-B1-001	A



NOTES:

DO NOT SCALE FROM THIS DRAWING.

ALL DIMENSIONS TO BE CHECKED ON SITE.

ALL OMISSIONS AND DISCREPANCIES TO BE REPORTED TO THE ARCHITECT IMMEDIATELY.

ALL RIGHTS RESERVED. THIS WORK IS COPYRIGHT AND CANNOT BE REPRODUCED OR COPIED OR MODIFIED IN ANY FORM OR BY ANY MEANS, GRAPHIC ELECTRONIC OR MECHANICAL, INCLUDING PHOTOCOPYING WITHOUT THE WRITTEN PERMISSION OF SQUIRE AND PARTNERS ARCHITECTS.

Office Core Updated	14/05/13	JD	SKB
DraftPlanning Issue	13/05/13	JD	SKA
Revision description	Date	Check	Rev

Squire and Partners

77 Wicklow Street London WC1X 9JY
T: 020 7278 5555 F: 020 7239 0495

info@squireandpartners.com
www.squireandpartners.com

Project
16-18 West Central Street
London
WC1A 1JJ

Drawing
West Central Street
Level 01

Drawn	Date	Scale
JGi	24/05/2013	1: 100@A1 1: 200@A3
Job number	Drawing number	Revision
12031	C645-P-01-001	SKB



NOTES:

DO NOT SCALE FROM THIS DRAWING.
ALL DIMENSIONS TO BE CHECKED ON SITE.
ALL OMISSIONS AND DISCREPANCIES TO BE
REPORTED TO THE ARCHITECT IMMEDIATELY.

ALL RIGHTS RESERVED. THIS WORK IS COPYRIGHT
AND CANNOT BE REPRODUCED OR COPIED OR MODIFIED
IN ANY FORM OR BY ANY MEANS, GRAPHIC ELECTRONIC
OR MECHANICAL, INCLUDING PHOTOCOPYING WITHOUT
THE WRITTEN PERMISSION OF SQUIRE AND PARTNERS
ARCHITECTS.

SUBMITTED FOR PLANNING	31/05/13	JD	A
Revision description	Date	Check	Rev

Squire and Partners

77 Wicklow Street London WC1X 9JY
T: 020 7278 5555 F: 020 7239 0495

info@squireandpartners.com
www.squireandpartners.com

Project
16-18 West Central Street
London
WC1A 1JJ

Drawing
West Central Street
Level 02

Drawn	Date	Scale
JGI	24/05/2013	1: 100@A1 1: 200@A3
Job number	Drawing number	Revision
12031	C645-P-02-001	A



NOTES:

DO NOT SCALE FROM THIS DRAWING.
ALL DIMENSIONS TO BE CHECKED ON SITE.
ALL OMISSIONS AND DISCREPANCIES TO BE REPORTED TO THE ARCHITECT IMMEDIATELY.

ALL RIGHTS RESERVED. THIS WORK IS COPYRIGHT AND CANNOT BE REPRODUCED OR COPIED OR MODIFIED IN ANY FORM OR BY ANY MEANS, GRAPHIC ELECTRONIC OR MECHANICAL, INCLUDING PHOTOCOPYING WITHOUT THE WRITTEN PERMISSION OF SQUIRE AND PARTNERS ARCHITECTS.

SUBMITTED FOR PLANNING	31/05/13	JD	A
Revision description	Date	Check	Rev

Squire and Partners



77 Wicklow Street London WC1X 9JY
T: 020 7278 5555 F: 020 7239 0495

info@squireandpartners.com
www.squireandpartners.com

Project
16-18 West Central Street
London
WC1A 1JJ

Drawing
West Central Street
Level 03

Drawn	Date	Scale
JGI	24/05/2013	1: 100@A1 1: 200@A3
Job number	Drawing number	Revision
12031	C645-P-03-001	A

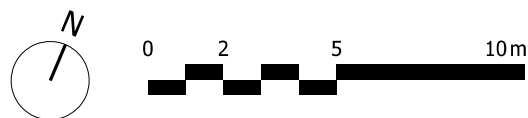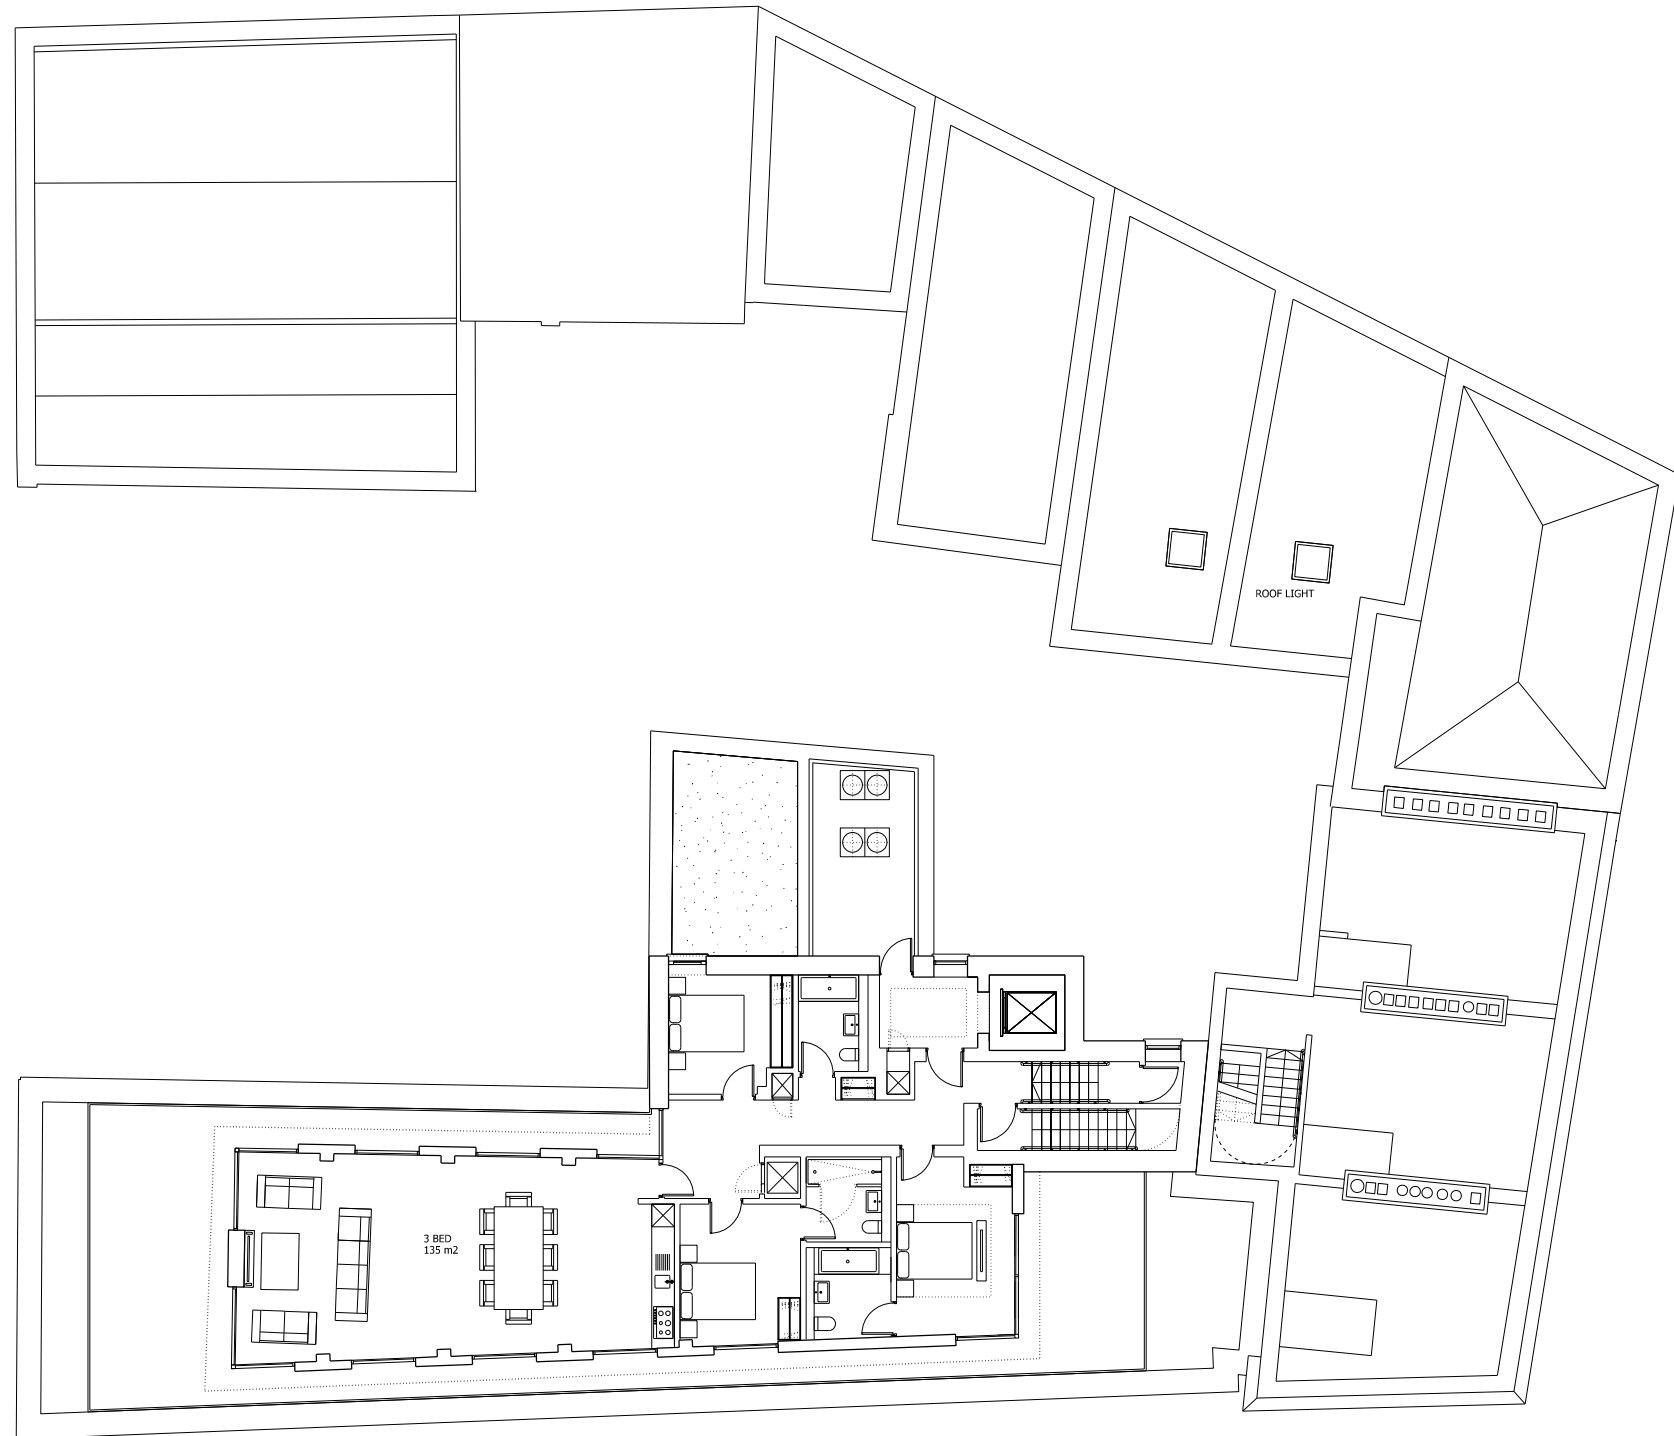

NOTES:

DO NOT SCALE FROM THIS DRAWING.
ALL DIMENSIONS TO BE CHECKED ON SITE.
ALL OMISSIONS AND DISCREPANCIES TO BE
REPORTED TO THE ARCHITECT IMMEDIATELY.

ALL RIGHTS RESERVED. THIS WORK IS COPYRIGHT
AND CANNOT BE REPRODUCED OR COPIED OR MODIFIED
IN ANY FORM OR BY ANY MEANS, GRAPHIC ELECTRONIC
OR MECHANICAL, INCLUDING PHOTOCOPYING WITHOUT
THE WRITTEN PERMISSION OF SQUIRE AND PARTNERS
ARCHITECTS.

SUBMITTED FOR PLANNING	31/05/13	JD	A
Revision description	Date	Check	Rev

Squire and Partners


77 Wicklow Street London WC1X 9JY
T: 020 7278 5555 F: 020 7239 0495

info@squireandpartners.com
www.squireandpartners.com

Project
16-18 West Central Street
London
WC1A 1JJ

Drawing
West Central Street
Level 04

Drawn	Date	Scale
JGI	31/01/2013	1: 100@A1 1: 200@A3
Job number	Drawing number	Revision
12031	C645-P-04-001	A

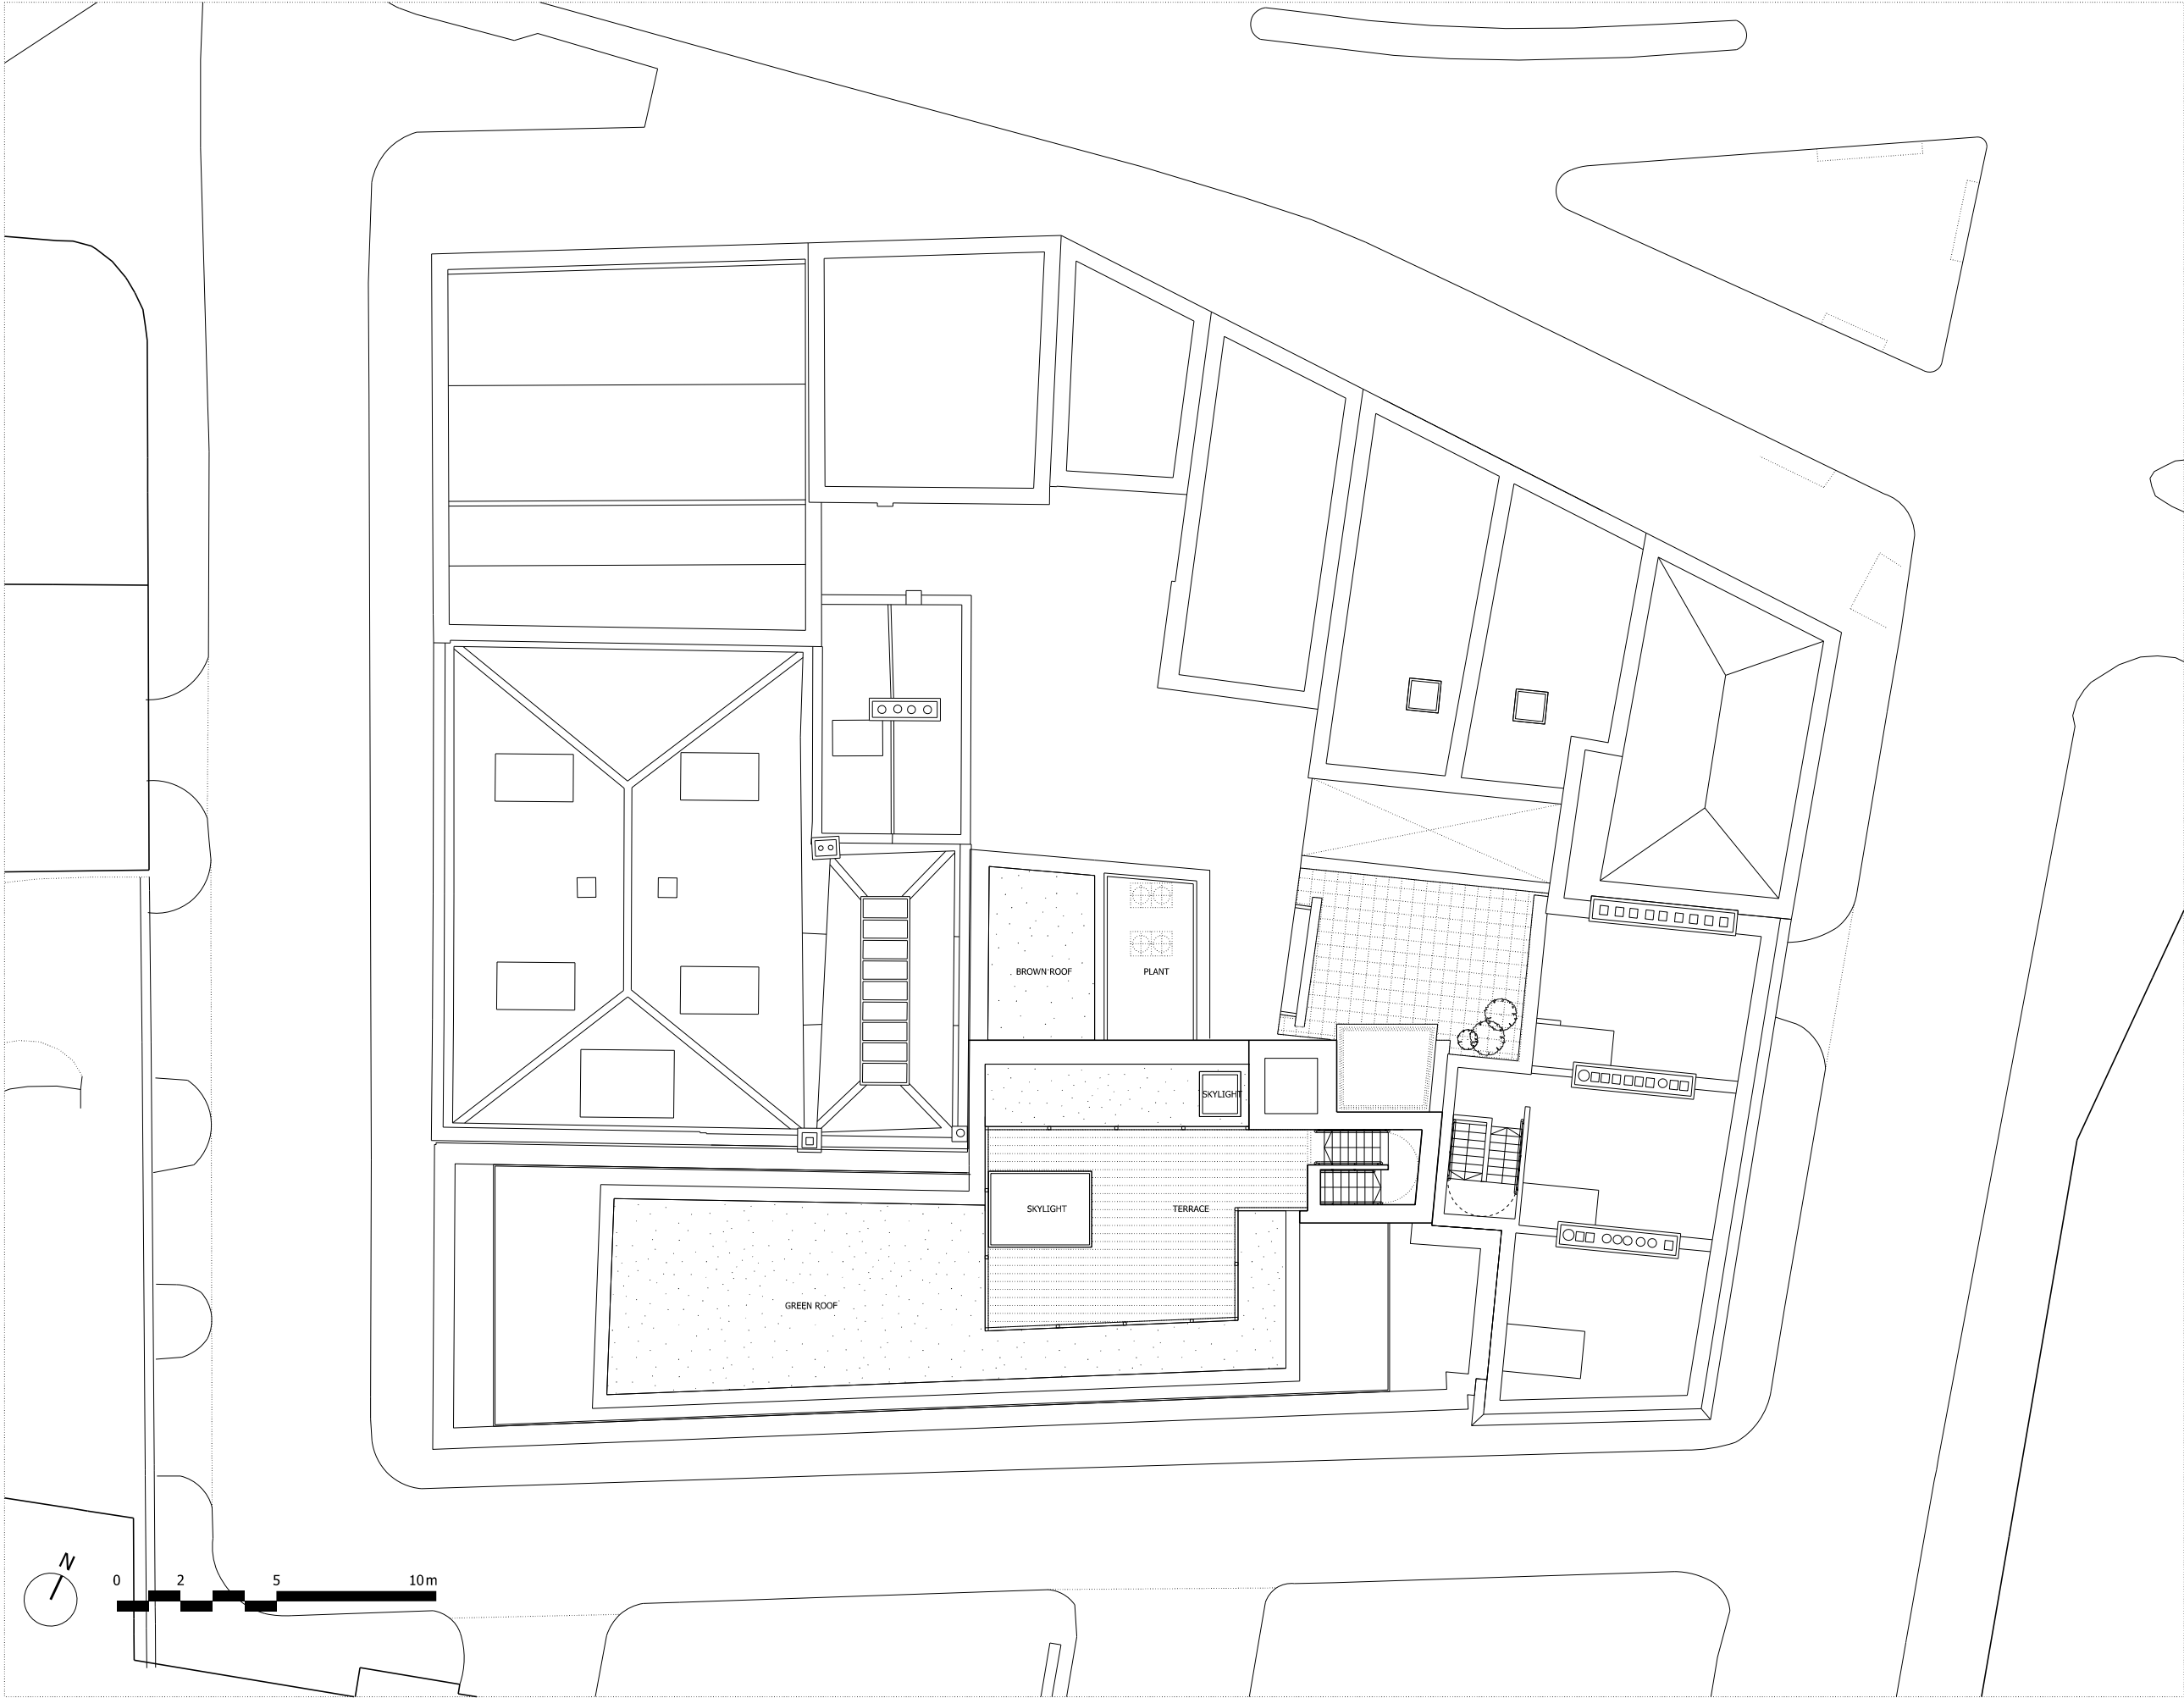

NOTES:

DO NOT SCALE FROM THIS DRAWING.
ALL DIMENSIONS TO BE CHECKED ON SITE.
ALL OMISSIONS AND DISCREPANCIES TO BE
REPORTED TO THE ARCHITECT IMMEDIATELY.

ALL RIGHTS RESERVED. THIS WORK IS COPYRIGHT
AND CANNOT BE REPRODUCED OR COPIED OR MODIFIED
IN ANY FORM OR BY ANY MEANS, GRAPHIC ELECTRONIC
OR MECHANICAL, INCLUDING PHOTOCOPYING WITHOUT
THE WRITTEN PERMISSION OF SQUIRE AND PARTNERS
ARCHITECTS.

SUBMITTED FOR PLANNING	31/05/13	JD	A
Revision description	Date	Check	Rev

Squire and Partners


77 Wicklow Street London WC1X 9JY
T: 020 7278 5555 F: 020 7239 0495

info@squireandpartners.com
www.squireandpartners.com

Project
16-18 West Central Street
London
WC1A 1JJ

Drawing
West Central Street
Roof Plan


Drawn	Date	Scale
JGi	24/05/2013	1: 100@A1 1: 200@A3
Job number	Drawing number	Revision
12031	C645-P-RF-001	A

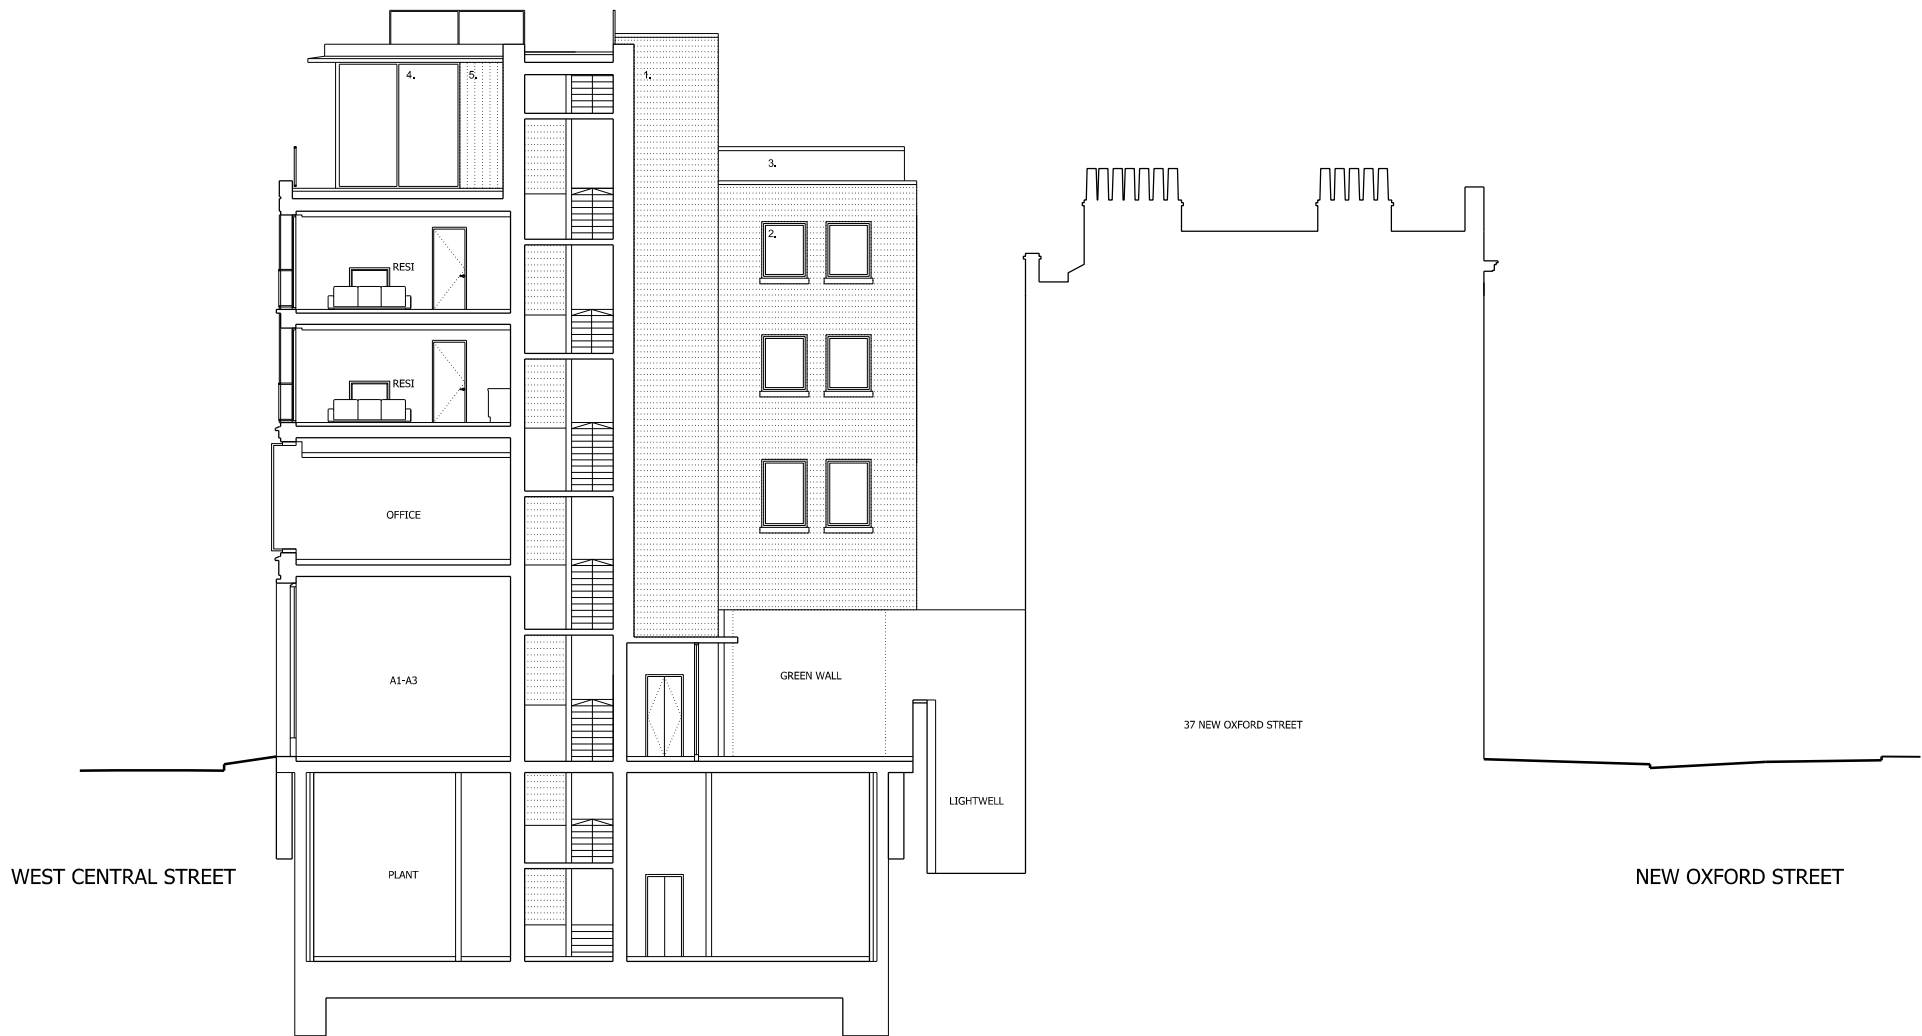

NOTES:

DO NOT SCALE FROM THIS DRAWING.
ALL DIMENSIONS TO BE CHECKED ON SITE.
ALL OMISSIONS AND DISCREPANCIES TO BE REPORTED TO THE ARCHITECT IMMEDIATELY.

ALL RIGHTS RESERVED. THIS WORK IS COPYRIGHT AND CANNOT BE REPRODUCED OR COPIED OR MODIFIED IN ANY FORM OR BY ANY MEANS, GRAPHIC ELECTRONIC OR MECHANICAL, INCLUDING PHOTOCOPYING WITHOUT THE WRITTEN PERMISSION OF SQUIRE AND PARTNERS ARCHITECTS.

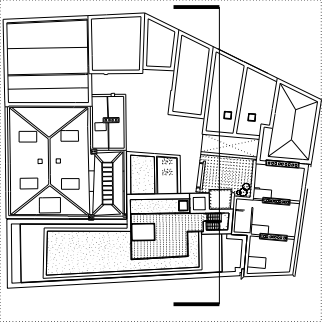

- 1 BRICKWORK
2 PPC METAL FRAMED DOUBLE GLAZED UNIT
3 PPC METAL PANEL
4 PPC METAL DOUBLE GLAZED WINDOW
5 ZINC PANEL

SUBMITTED FOR PLANNING	31/05/13	JD	A
Revision description	Date	Check	Rev

Squire and Partners


77 Wicklow Street London WC1X 9JY
T: 020 7278 5555 F: 020 7239 0495

info@squireandpartners.com
www.squireandpartners.com

Project
16-18 West Central Street
London
WC1A 1JJ

Drawing
West Central Street
Section AA

Drawn	Date	Scale
JGI	28/05/2013	1:100@A1 1:200@A3
Job number	Drawing number	Revision
12031	G200-S-AA-001	A

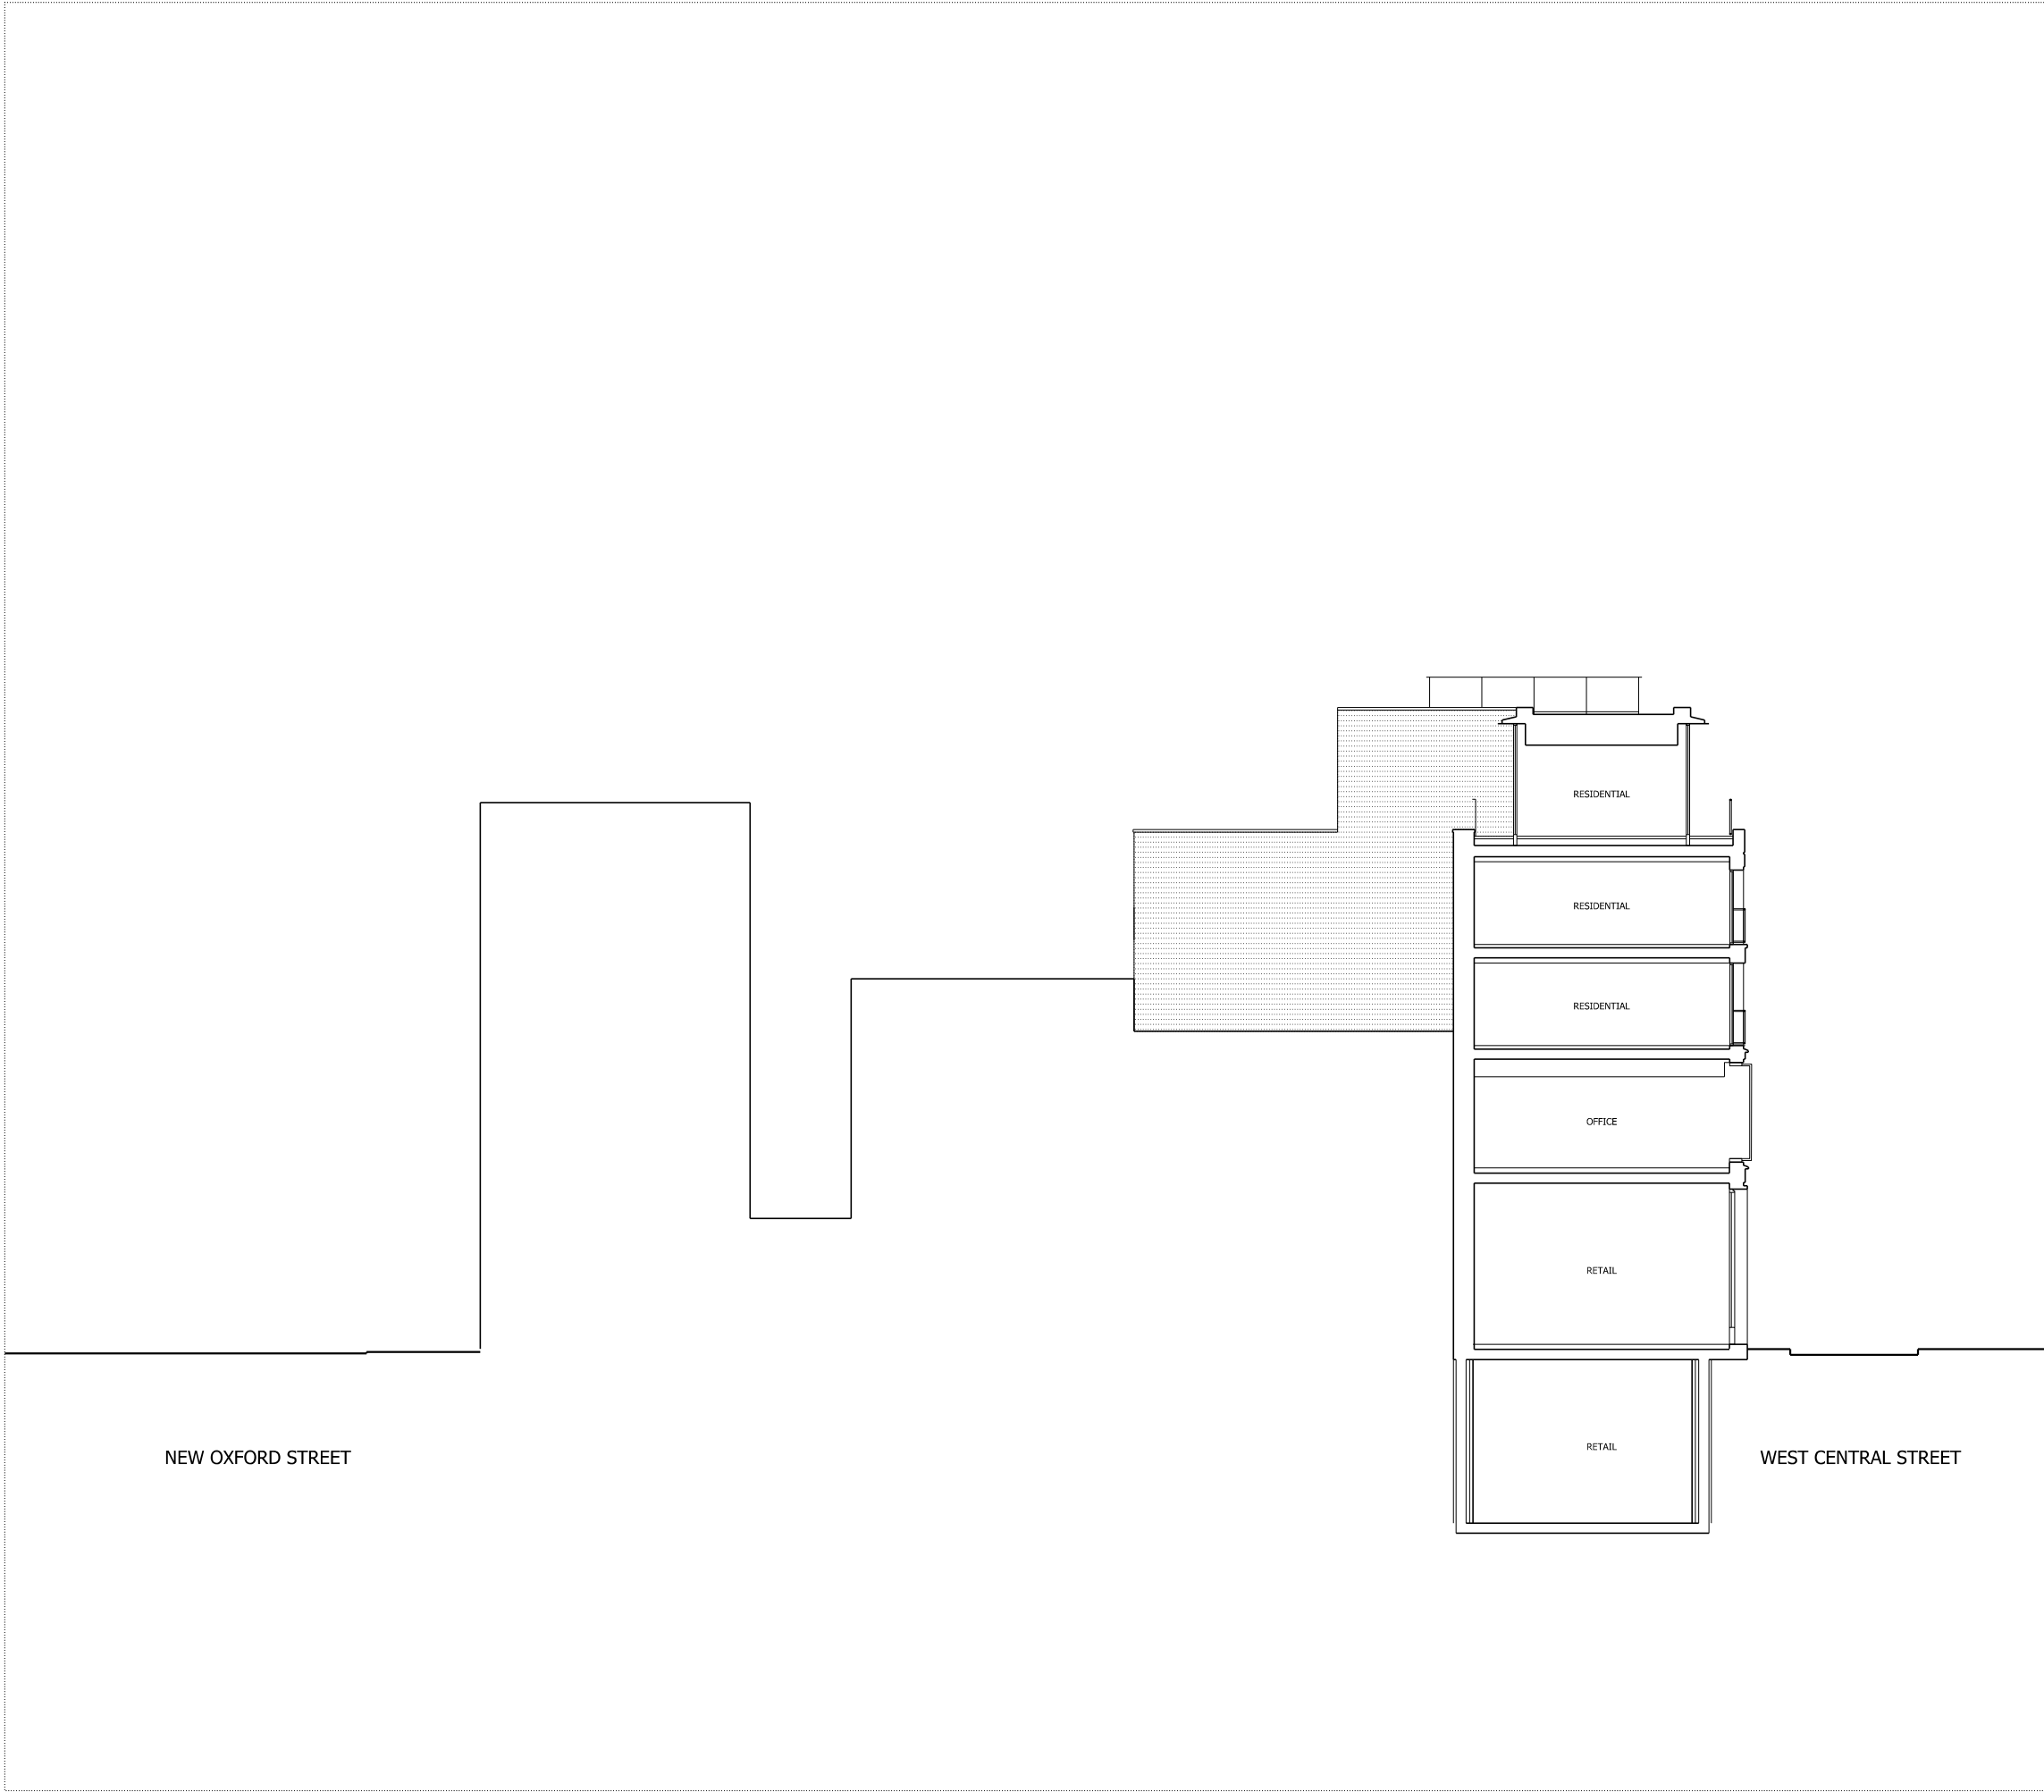


NOTES:

DO NOT SCALE FROM THIS DRAWING.

ALL DIMENSIONS TO BE CHECKED ON SITE.

ALL OMISSIONS AND DISCREPANCIES TO BE REPORTED TO THE ARCHITECT IMMEDIATELY.

ALL RIGHTS RESERVED. THIS WORK IS COPYRIGHT AND CANNOT BE REPRODUCED OR COPIED OR MODIFIED IN ANY FORM OR BY ANY MEANS, GRAPHIC ELECTRONIC OR MECHANICAL, INCLUDING PHOTOCOPYING WITHOUT THE WRITTEN PERMISSION OF SQUIRE AND PARTNERS ARCHITECTS.

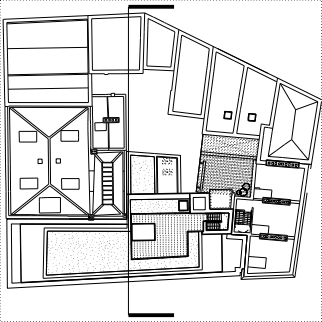

SUBMITTED FOR PLANNING	31/05/13	JD	A
Revision description	Date	Check	Rev

Squire and Partners


77 Wicklow Street London WC1X 9JY
T: 020 7278 5555 F: 020 7239 0495

info@squireandpartners.com
www.squireandpartners.com

Project
16-18 West Central Street
London
WC1A 1JJ

Drawing
Section BB

Drawn	Date	Scale
JGi	28/05/2013	1:100@A1 1:200@A3
Job number	Drawing number	Revision
12031	C645_S_BB_001	A

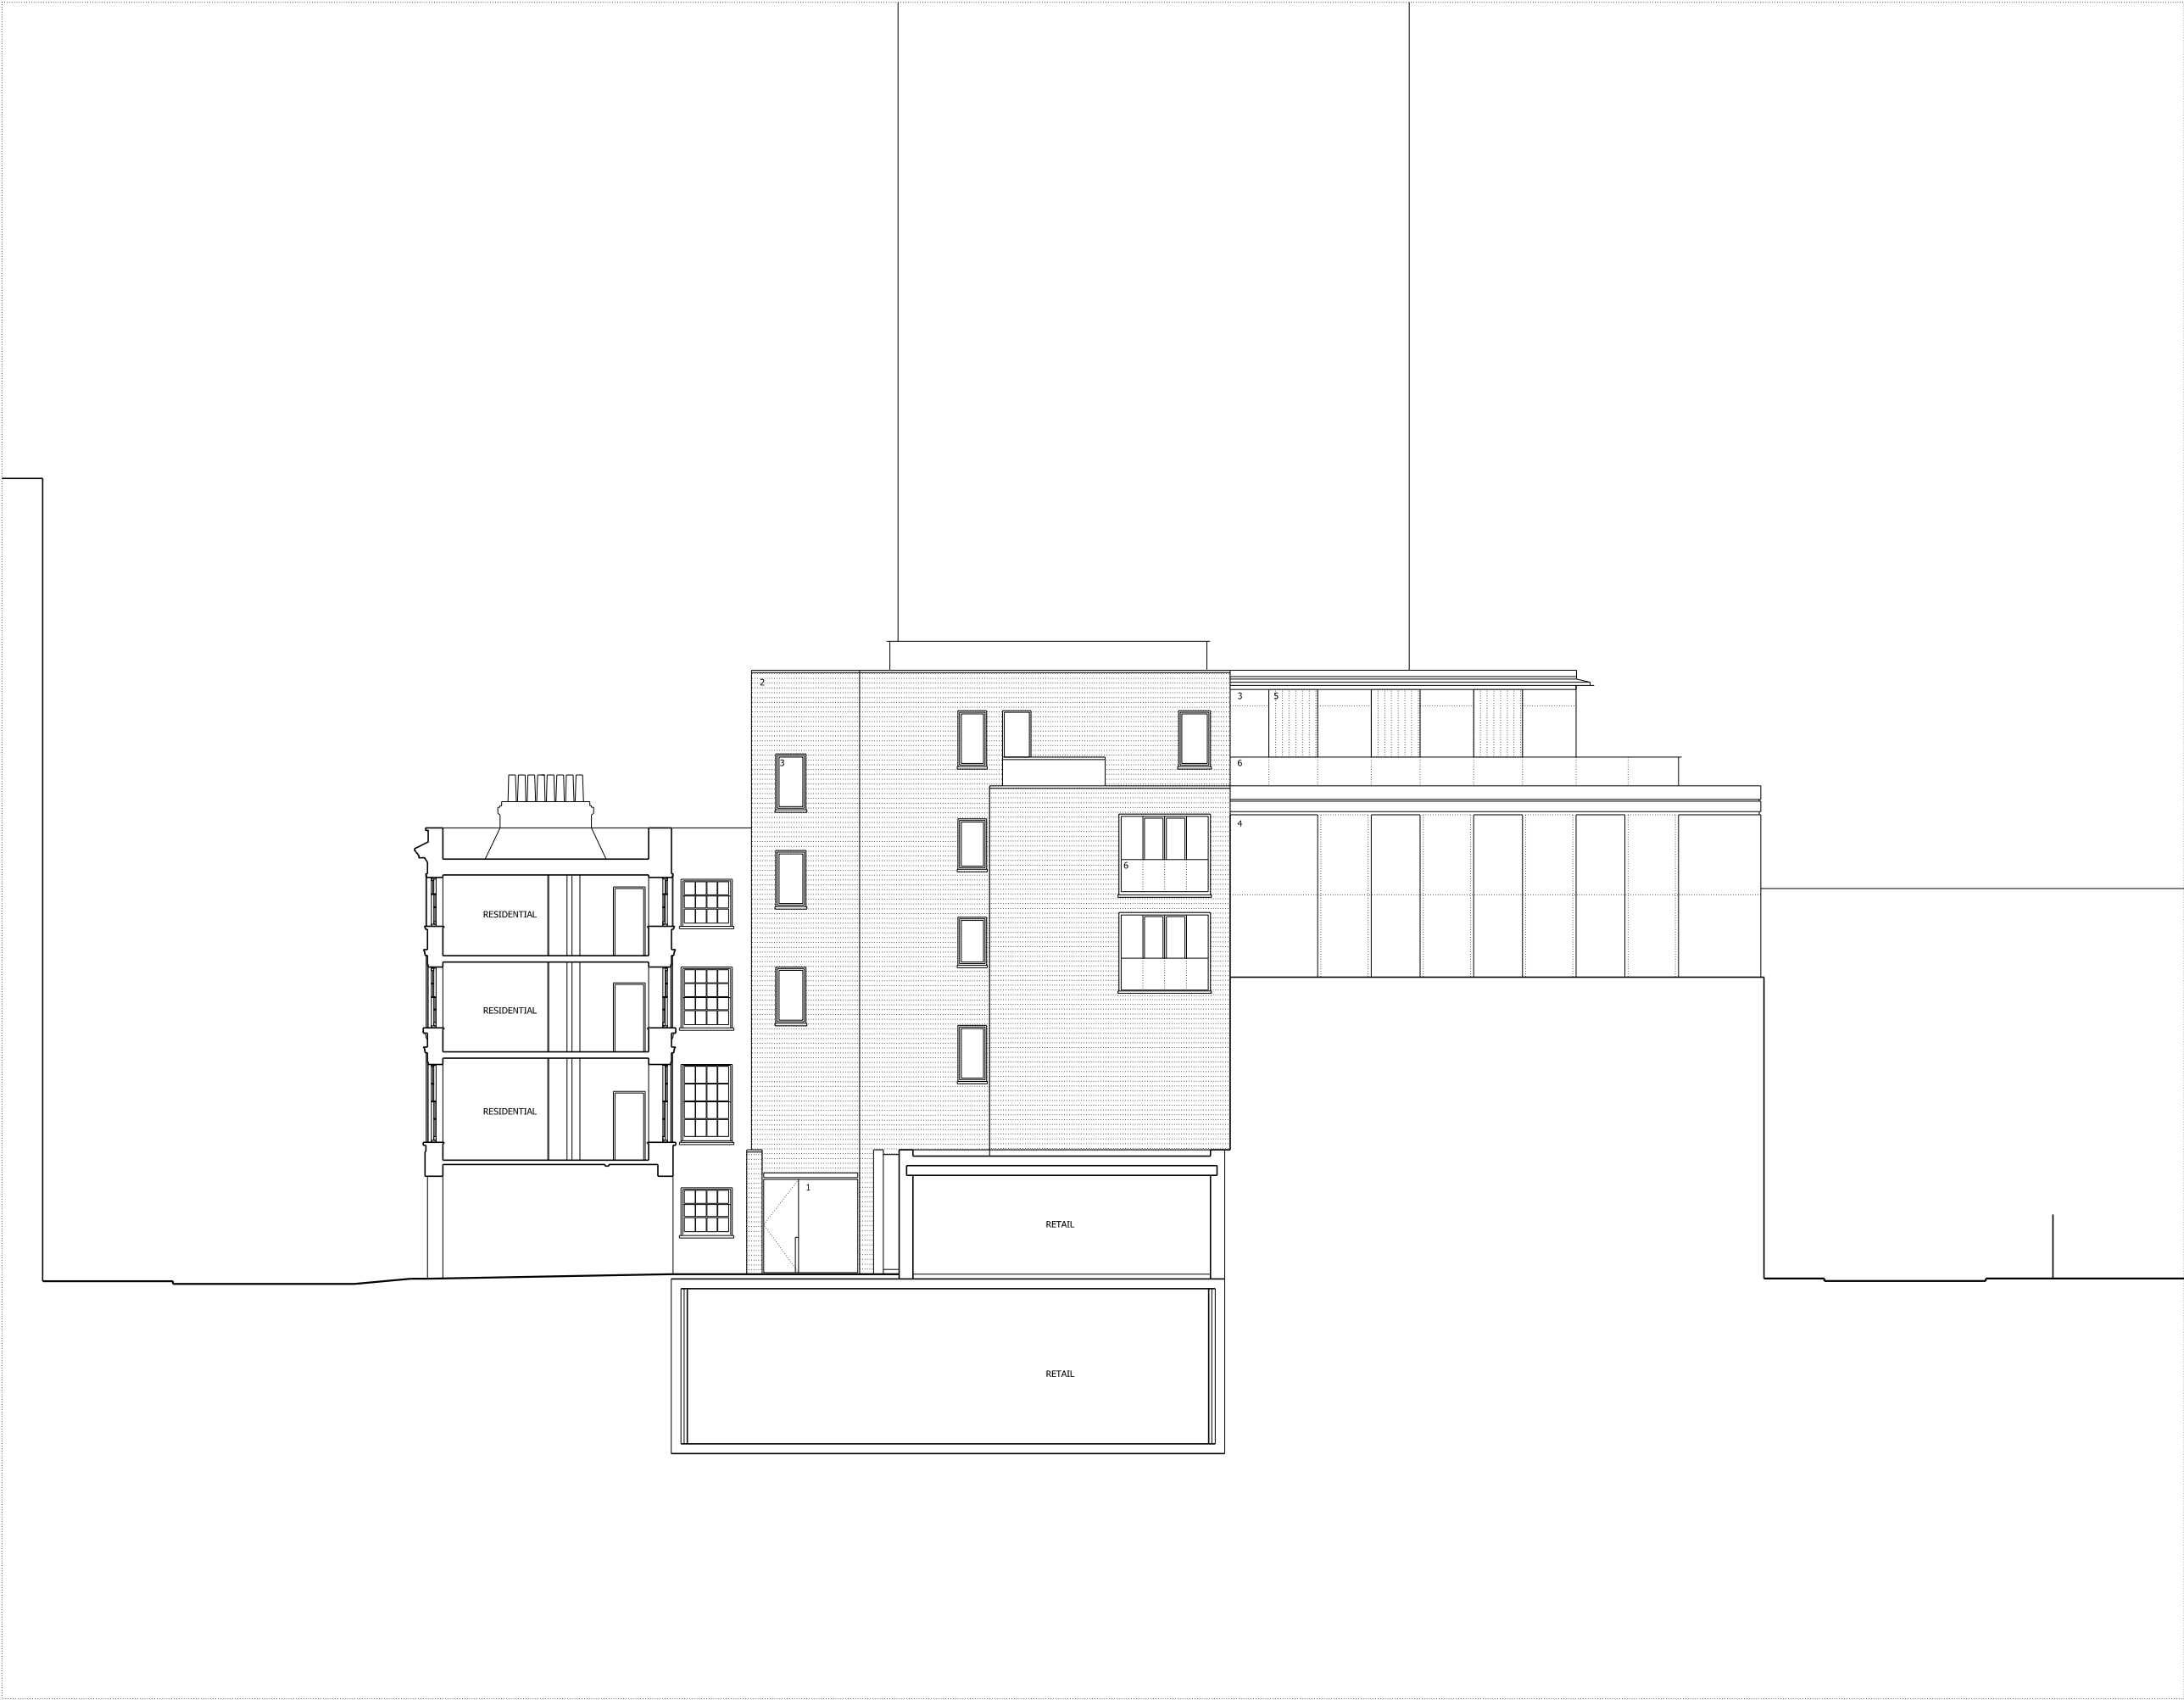


NOTES:

DO NOT SCALE FROM THIS DRAWING.

ALL DIMENSIONS TO BE CHECKED ON SITE.

ALL OMISSIONS AND DISCREPANCIES TO BE REPORTED TO THE ARCHITECT IMMEDIATELY.

ALL RIGHTS RESERVED. THIS WORK IS COPYRIGHT AND CANNOT BE REPRODUCED OR COPIED OR MODIFIED IN ANY FORM OR BY ANY MEANS, GRAPHIC ELECTRONIC OR MECHANICAL, INCLUDING PHOTOCOPYING WITHOUT THE WRITTEN PERMISSION OF SQUIRE AND PARTNERS ARCHITECTS.

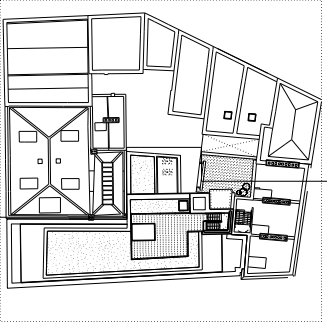

- 1 METAL FRAMED GLAZED ENTRANCE DOOR
- 2 BRICKWORK
- 3 PPC METAL DOUBLE GLAZED WINDOW
- 4 CAST MASONRY PANEL
- 5 ZINC PANEL
- 6 PPC METAL FRAMED HANDRAIL WITH GLASS BALUSTRADE

SUBMITTED FOR PLANNING	31/05/13	JD	A
Revision description	Date	Check	Rev

Squire and Partners

77 Wicklow Street London WC1X 9JY
T: 020 7278 5555 F: 020 7239 0495

info@squireandpartners.com
www.squireandpartners.com

Project
16-18 West Central Street
London
WC1A 1JJ

Drawing
Section CC

Drawn	Date	Scale
JD	17/05/2013	1: 100@A1 1: 200@A3
Job number	Drawing number	Revision
12031	C645_S_CC_001	A



WEST CENTRAL STREET

10

11

MUSEUM STREET

12

33


NEW OXFORD STREET

NEW OXFORD STREET

NOTES:

DO NOT SCALE FROM THIS DRAWING.
ALL DIMENSIONS TO BE CHECKED ON SITE.
ALL OMISSIONS AND DISCREPANCIES TO BE
REPORTED TO THE ARCHITECT IMMEDIATELY.

ALL RIGHTS RESERVED. THIS WORK IS COPYRIGHT
AND CANNOT BE REPRODUCED OR COPIED OR MODIFIED
IN ANY FORM OR BY ANY MEANS, GRAPHIC ELECTRONIC
OR MECHANICAL, INCLUDING PHOTOCOPYING WITHOUT
THE WRITTEN PERMISSION OF SQUIRE AND PARTNERS
ARCHITECTS.

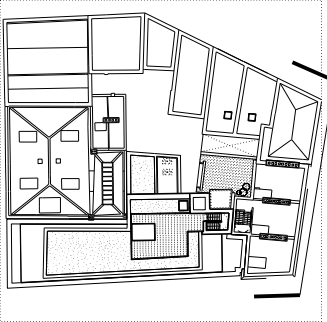

SUBMITTED FOR PLANNING	31/05/13	JD	A
Revision description	Date	Check	Rev

Squire and Partners

77 Wicklow Street London WC1X 9JY
T: 020 7278 5555 F: 020 7239 0495

info@squireandpartners.com
www.squireandpartners.com

Project
16-18 West Central Street
London
WC1A 1JJ

Drawing
West Central Street
Proposed East Elevation

Drawn	Date	Scale
JGi	28/05/2013	1: 100@A1 1: 200@A3
Job number	Drawing number	Revision
12031	C645-E-E-001	A



MUSEUM STREET

33

35

37

39-41


NEW OXFORD STREET

WEST CENTRAL STREET

NOTES:

DO NOT SCALE FROM THIS DRAWING.
ALL DIMENSIONS TO BE CHECKED ON SITE.
ALL OMISSIONS AND DISCREPANCIES TO BE
REPORTED TO THE ARCHITECT IMMEDIATELY.

ALL RIGHTS RESERVED. THIS WORK IS COPYRIGHT
AND CANNOT BE REPRODUCED OR COPIED OR MODIFIED
IN ANY FORM OR BY ANY MEANS, GRAPHIC ELECTRONIC
OR MECHANICAL, INCLUDING PHOTOCOPYING WITHOUT
THE WRITTEN PERMISSION OF SQUIRE AND PARTNERS
ARCHITECTS.

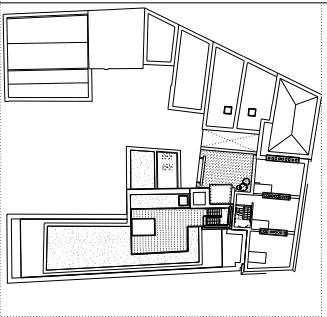

SUBMITTED FOR PLANNING	31/05/13	JD	A
Revision description	Date	Check	Rev

Squire and Partners

77 Wicklow Street London WC1X 9JY
T: 020 7278 5555 F: 020 7239 0495

info@squireandpartners.com
www.squireandpartners.com

Project
16-18 West Central Street
London
WC1A 1JJ

Drawing
New Oxford Street
North Elevation

Drawn	Date	Scale
JGI	28/05/2013	1: 100@A1 1: 200@A3
Job number	Drawing number	Revision
12031	C645_E_N_001	A



WEST CENTRAL STREET

16A-18
WEST CENTRAL STREET


10
MUSEUM STREET

MUSEUM STREET

NOTES:

DO NOT SCALE FROM THIS DRAWING.
ALL DIMENSIONS TO BE CHECKED ON SITE.
ALL OMISSIONS AND DISCREPANCIES TO BE
REPORTED TO THE ARCHITECT IMMEDIATELY.

ALL RIGHTS RESERVED. THIS WORK IS COPYRIGHT
AND CANNOT BE REPRODUCED OR COPIED OR MODIFIED
IN ANY FORM OR BY ANY MEANS, GRAPHIC ELECTRONIC
OR MECHANICAL, INCLUDING PHOTOCOPYING WITHOUT
THE WRITTEN PERMISSION OF SQUIRE AND PARTNERS
ARCHITECTS.

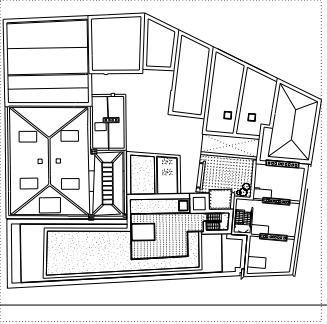

SUBMITTED FOR PLANNING	31/05/13	JD	A
Revision description	Date	Check	Rev

Squire and Partners

77 Wicklow Street London WC1X 9JY
T: 020 7278 5555 F: 020 7239 0495

info@squireandpartners.com
www.squireandpartners.com

Project
16-18 West Central Street
London
WC1A 1JJ


Drawing
West Central Street
South Elevation

Drawn	Date	Scale
JGi	28/05/2013	1: 100@A1 1: 200@A3
Job number	Drawing number	Revision
12031	G200-E-S-001	A

NOTES:

DO NOT SCALE FROM THIS DRAWING.
ALL DIMENSIONS TO BE CHECKED ON SITE.
ALL OMISSIONS AND DISCREPANCIES TO BE
REPORTED TO THE ARCHITECT IMMEDIATELY.

ALL RIGHTS RESERVED. THIS WORK IS COPYRIGHT
AND CANNOT BE REPRODUCED OR COPIED OR MODIFIED
IN ANY FORM OR BY ANY MEANS, GRAPHIC ELECTRONIC
OR MECHANICAL, INCLUDING PHOTOCOPYING WITHOUT
THE WRITTEN PERMISSION OF SQUIRE AND PARTNERS
ARCHITECTS.

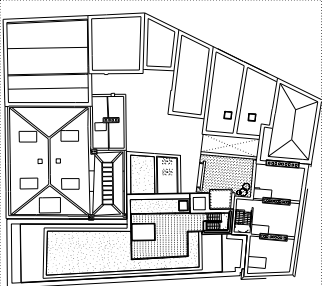

NEW OXFORD STREET

45
NEW OXFORD STREET

16
WEST CENTRAL STREET

16A-18
WEST CENTRAL STREET

WEST CENTRAL STREET

SUBMITTED FOR PLANNING	31/05/13	JD	A
Revision description	Date	Check	Rev

Squire and Partners


77 Wicklow Street London WC1X 9JY
T: 020 7278 5555 F: 020 7239 0495


info@squireandpartners.com
www.squireandpartners.com

Project
16-18 West Central Street
London
WC1A 1JJ

Drawing
West Central Street
West Elevation

Drawn	Date	Scale
JGi	28/05/2013	1:100 @ A1 1:200 @ A3
Job number	Drawing number	Revision
12031	C645-E-W-001	A

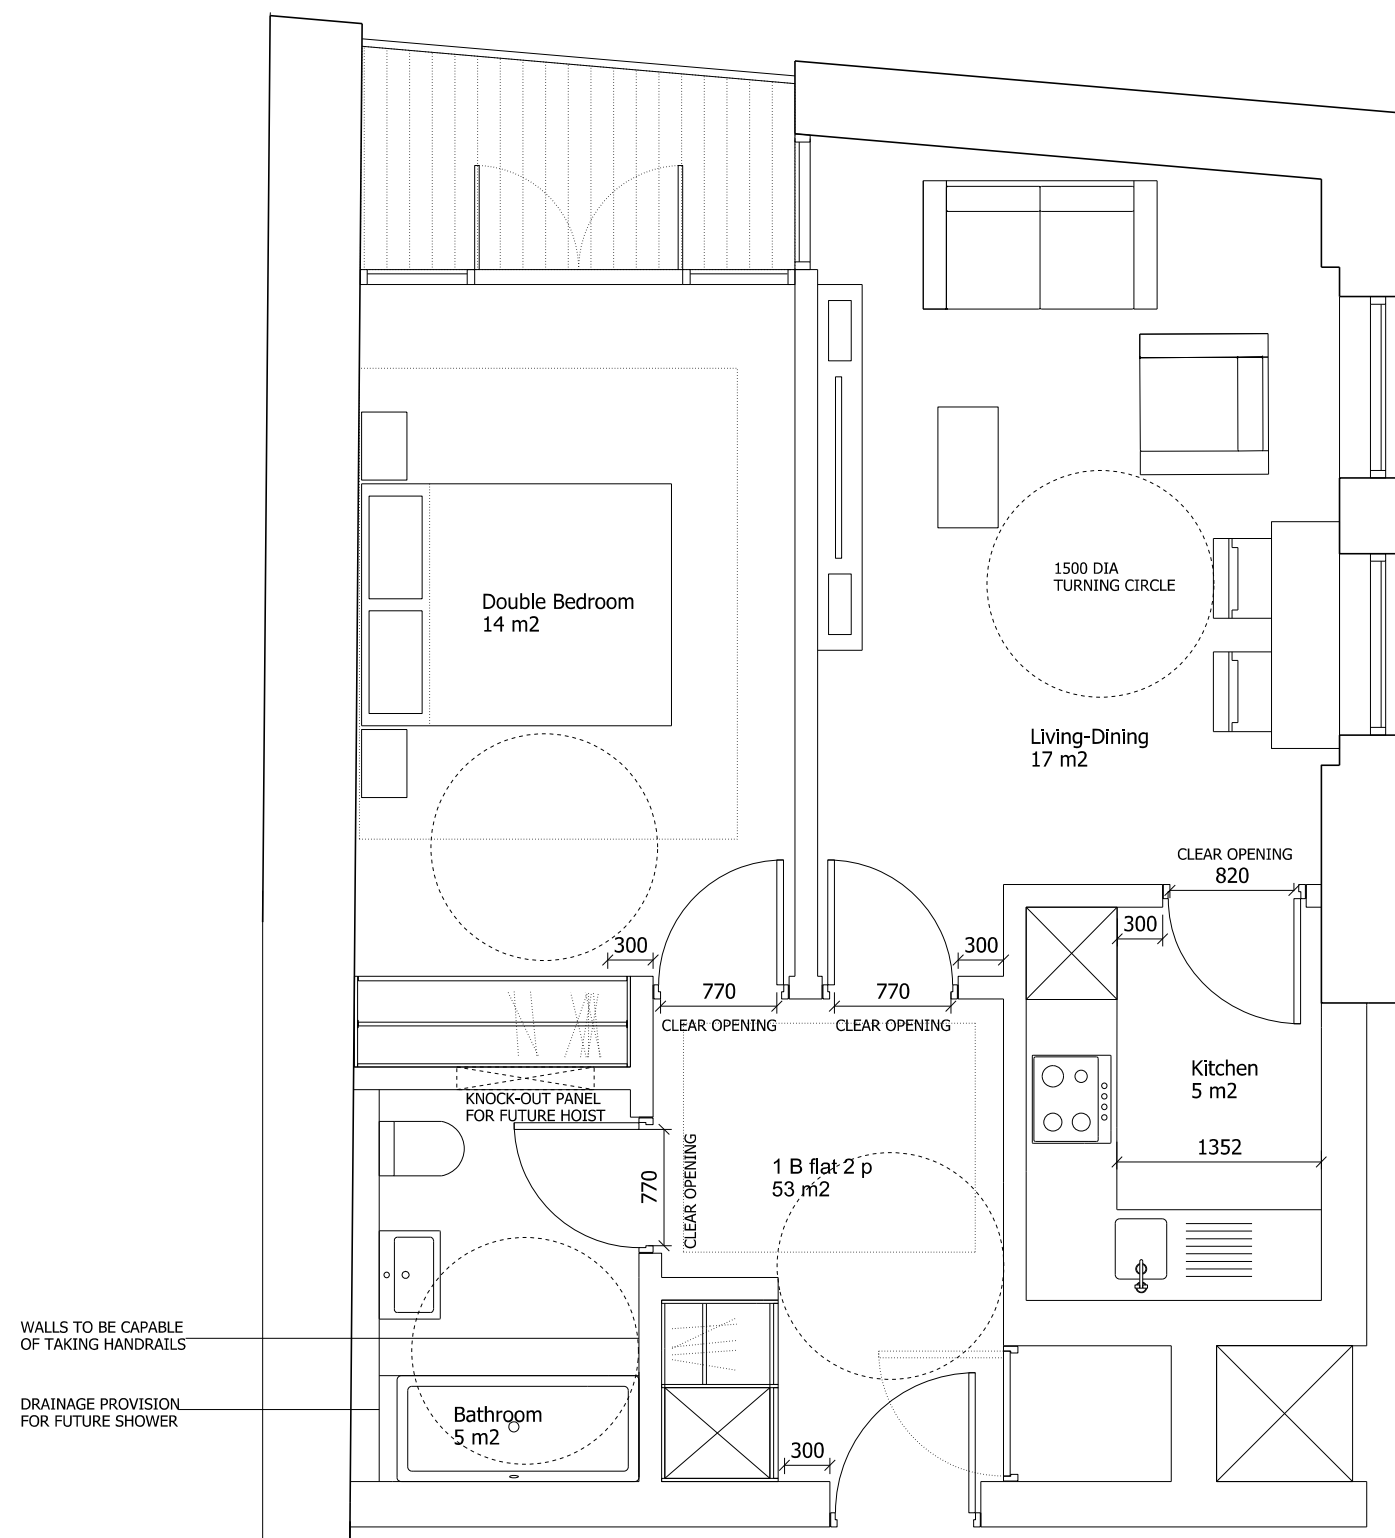

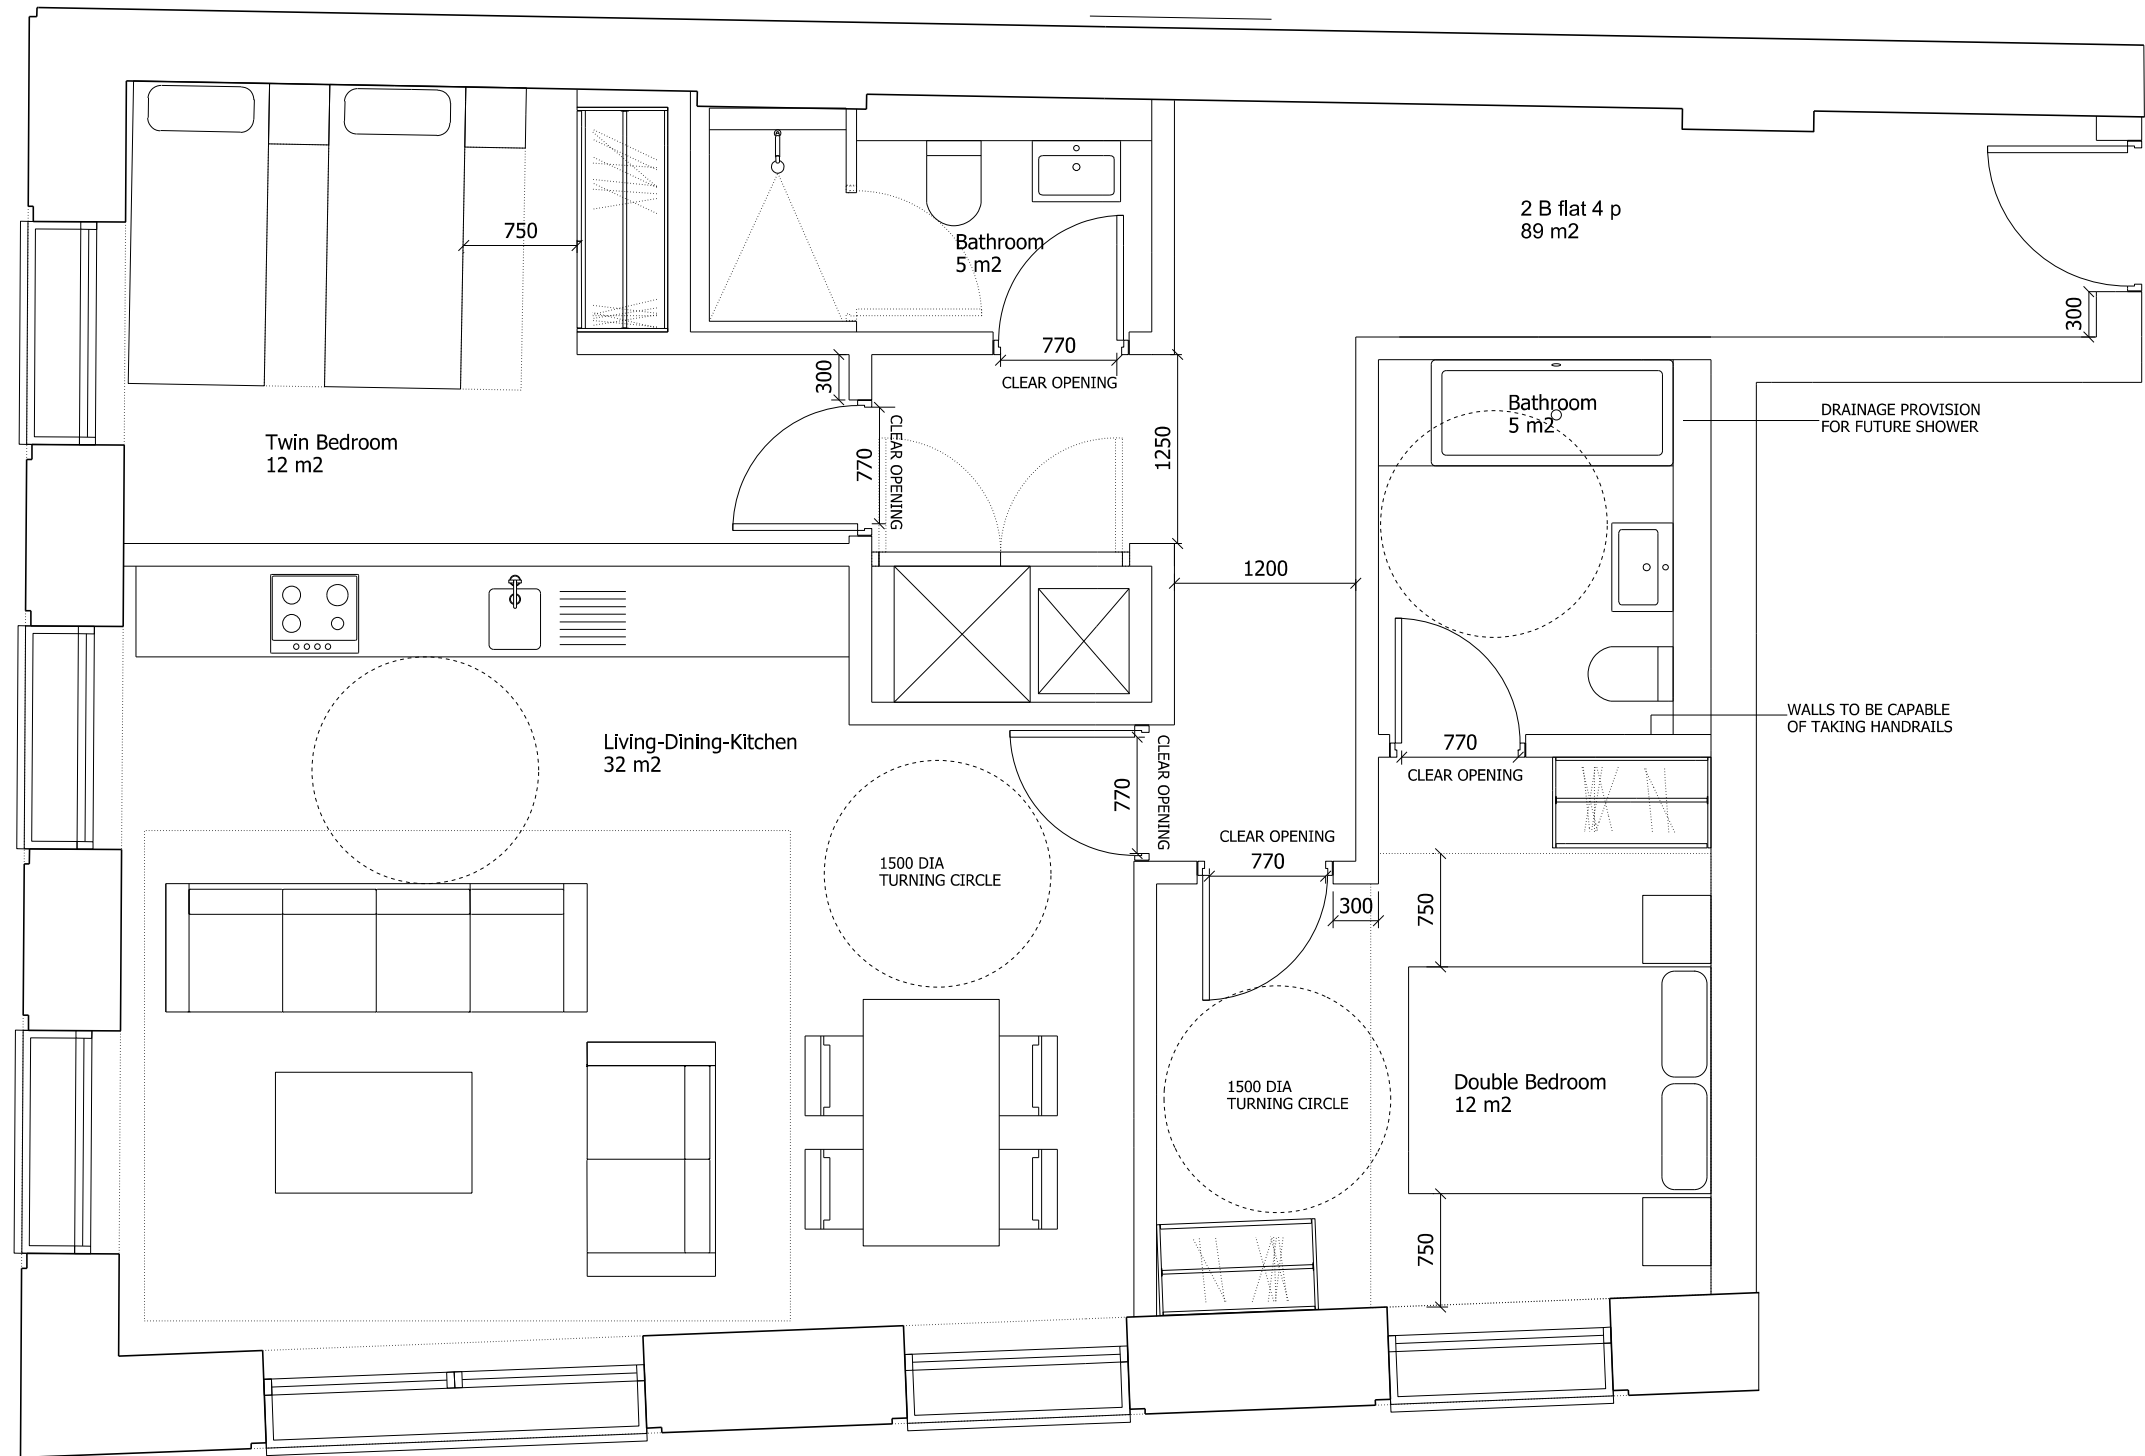

Squire and Partners

77 Wicklow Street London WC1X 9JY
T: 020 7278 5555 F: 020 7239 0495
info@squireandpartners.com
www.squireandpartners.com

Revision description
SUBMITTED FOR PLANNING

Rev A
Checked JD
Date 31 MAY 2012

Project:
16-18 West Central Street
London WC1A 1JJ


Drawn: TD
Checked: JD
Scale: 1: 50@A3
Date: 23/05/2013

Drawing title:
2 Bed Apartment Plan- LTH
Level 02

Job No. 12031
Drwg No. C645_P_02_004

Rev.
A



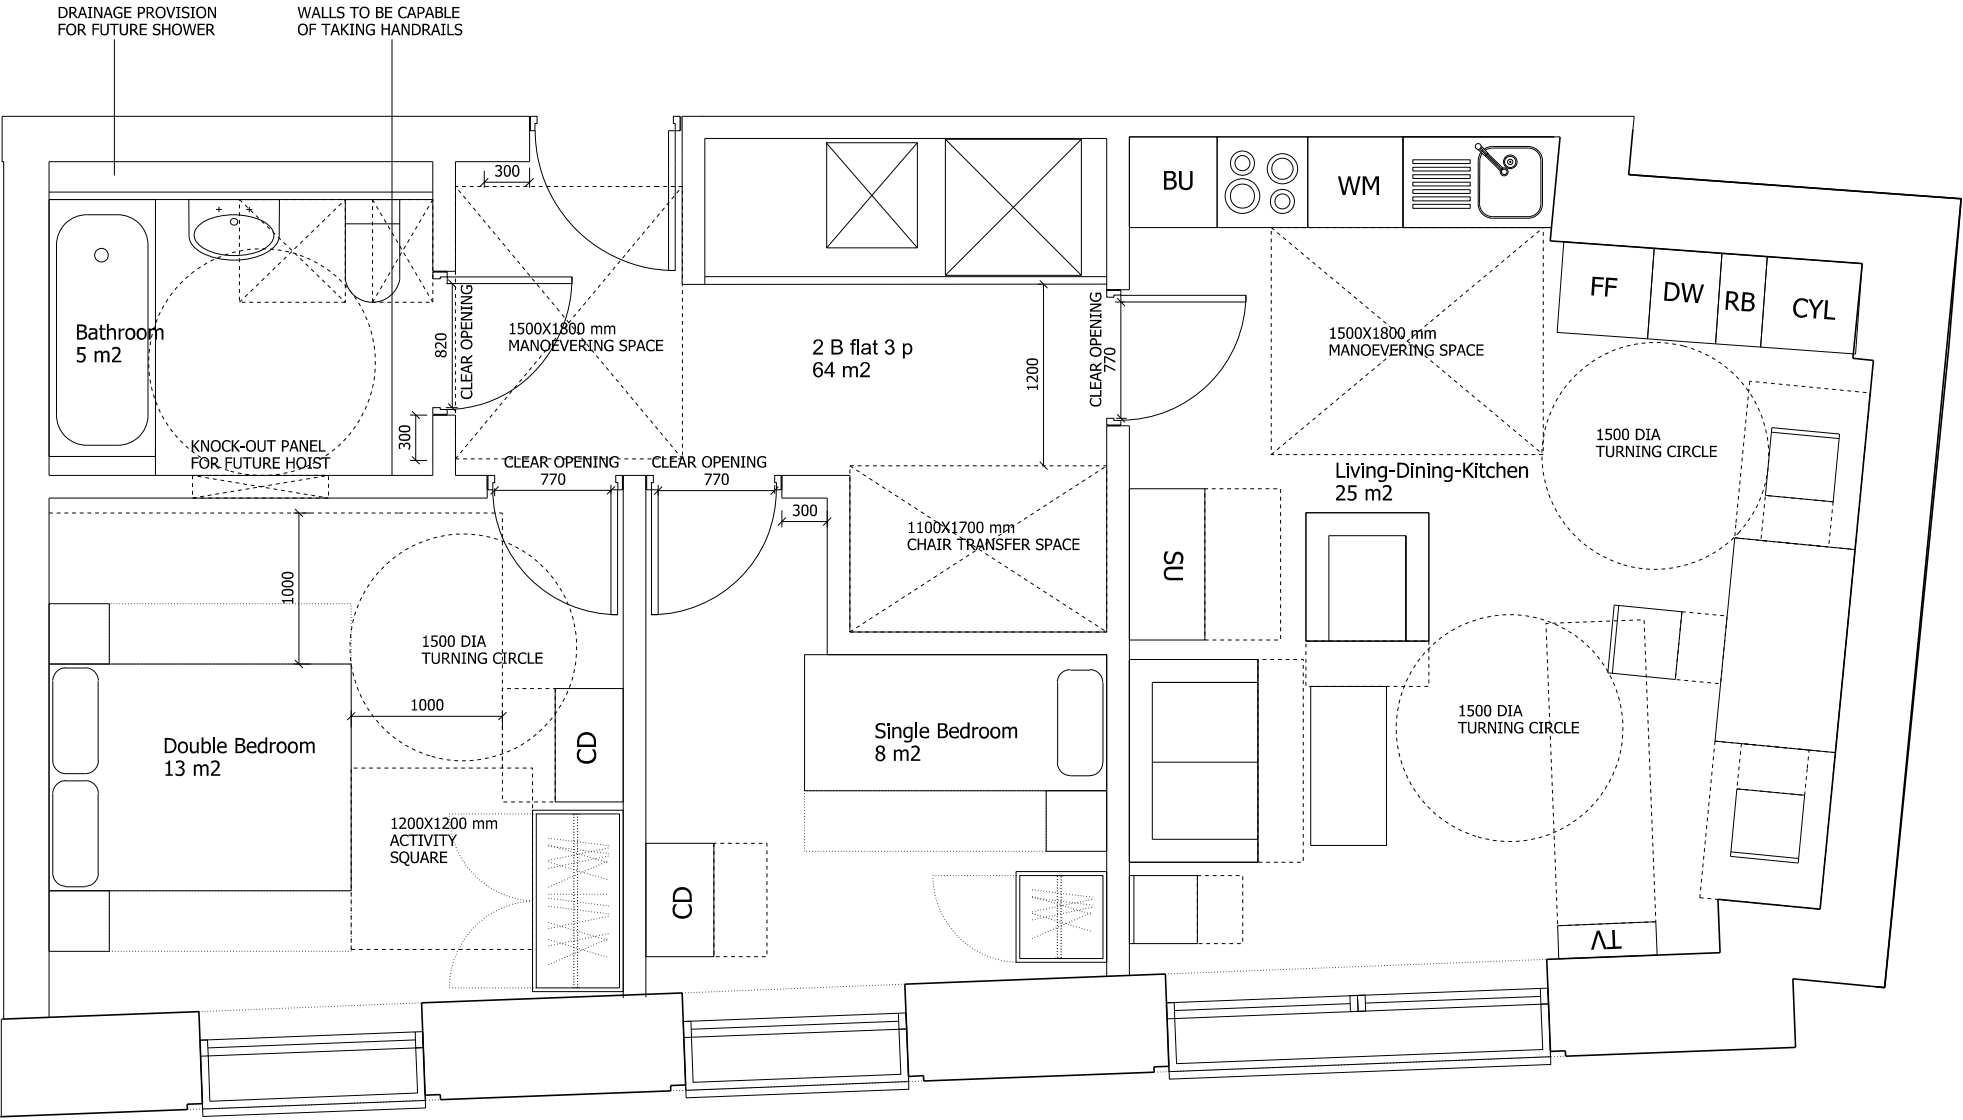

Squire and Partners

77 Wicklow Street London WC1X 9JY
T: 020 7278 5555 F: 020 7239 0495
info@squireandpartners.com
www.squireandpartners.com

Revision description
SUBMITTED FOR PLANNING

Rev A
Checked JD
Date 31 MAY 23013


Project:
16-18 West Central Street
London WC1A 1JJ

Drawn: TD
Checked: JD
Scale: 1: 50@A3
Date: 23/05/2013

Drawing title:
2 Bed Apartment Plan- Wheelchair
Level 02

Job No. 12031
Drwg No. C645_P_02_006

Rev. A

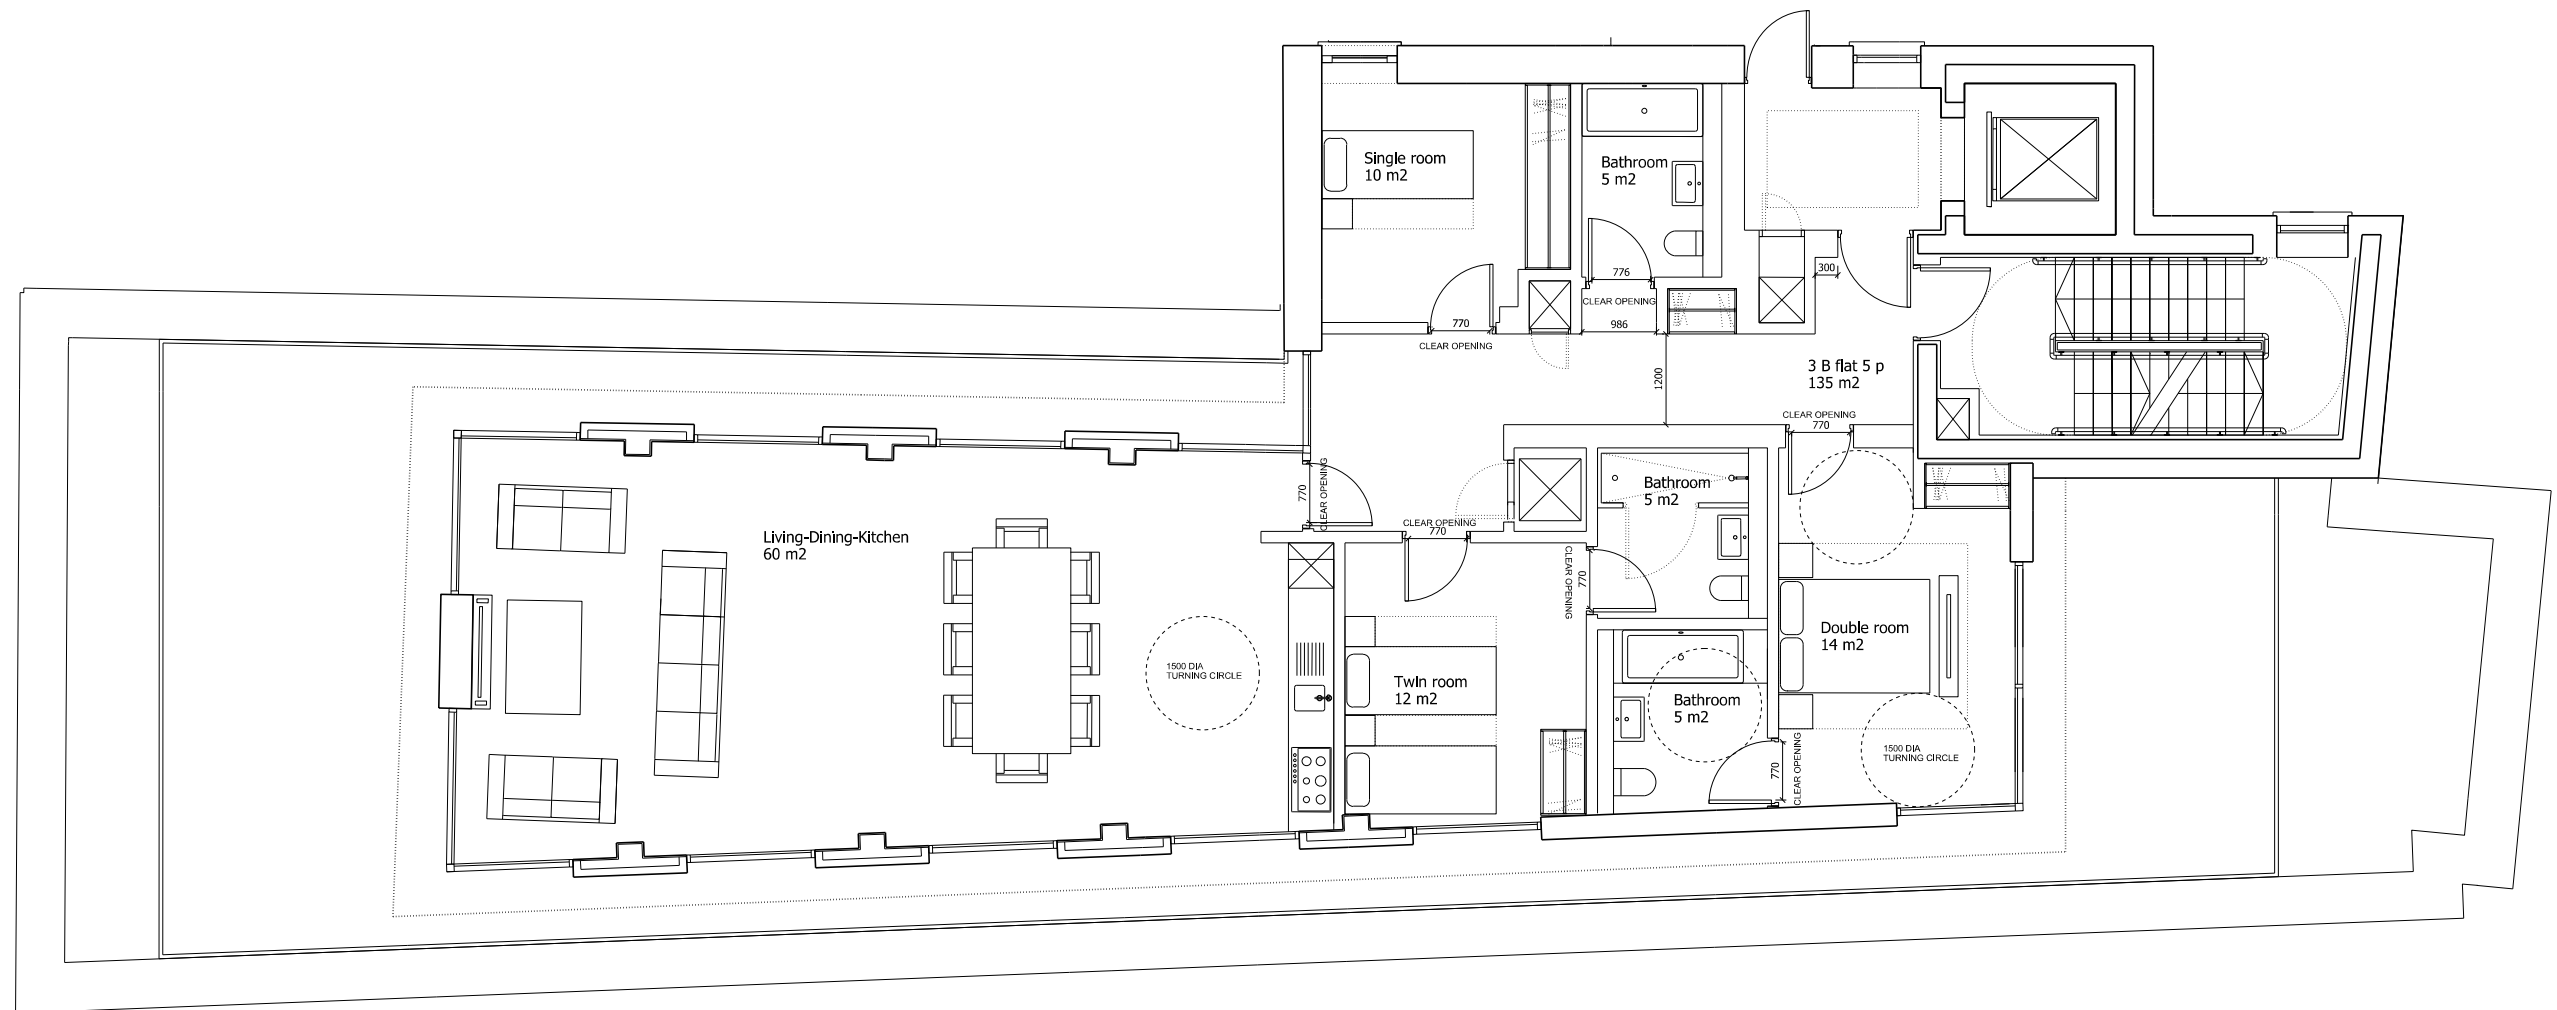

Squire and Partners

77 Wicklow Street London WC1X 9JY
T: 020 7278 5555 F: 020 7239 0495
info@squireandpartners.com
www.squireandpartners.com

Revision description
SUBMITTED FOR PLANNING

Rev	Checked	Date
A	JD	31 MAY 2013

Project:
16-18 West Central Street
London WC1A 1JJ

Drawn:	Checked:	Scale:	Date:
TD	JD	1: 100@A3	28/05/2013

Drawing title:
2 Bed Apartment Plan- LTH
Level 02

Job No.	Drwg No.
12031	C645_P_04_002

Rev.
A



- 1 METAL FRAMED RETAIL SHOPFRONT
2 RETAIL SIGNAGE
3 PPC METAL PANEL
4 PPC METAL RAILINGS
5 POST AND ENTRANCE CONTROL PPC METAL PANEL
6 PPC METAL GATE

Squire and Partners

77 Wicklow Street London WC1X 9JY
T: 020 7278 5555 F: 020 7239 0495
info@squireandpartners.com
www.squireandpartners.com

Revision description	Rev	Checked	Date
SUBMITTED FOR PLANNING	A	JD	31 MAY 2013


Project:
16-18 West Central Street
London WC1A 1JJ

Drawn: JGI
Checked: JD
Scale: 1: 50@A3
Date: 01/02/2013

Drawing title:
Museum Street
Shop Frontages

Job No. 12031
Drwg No. C645_BS_00_001


Rev.
A

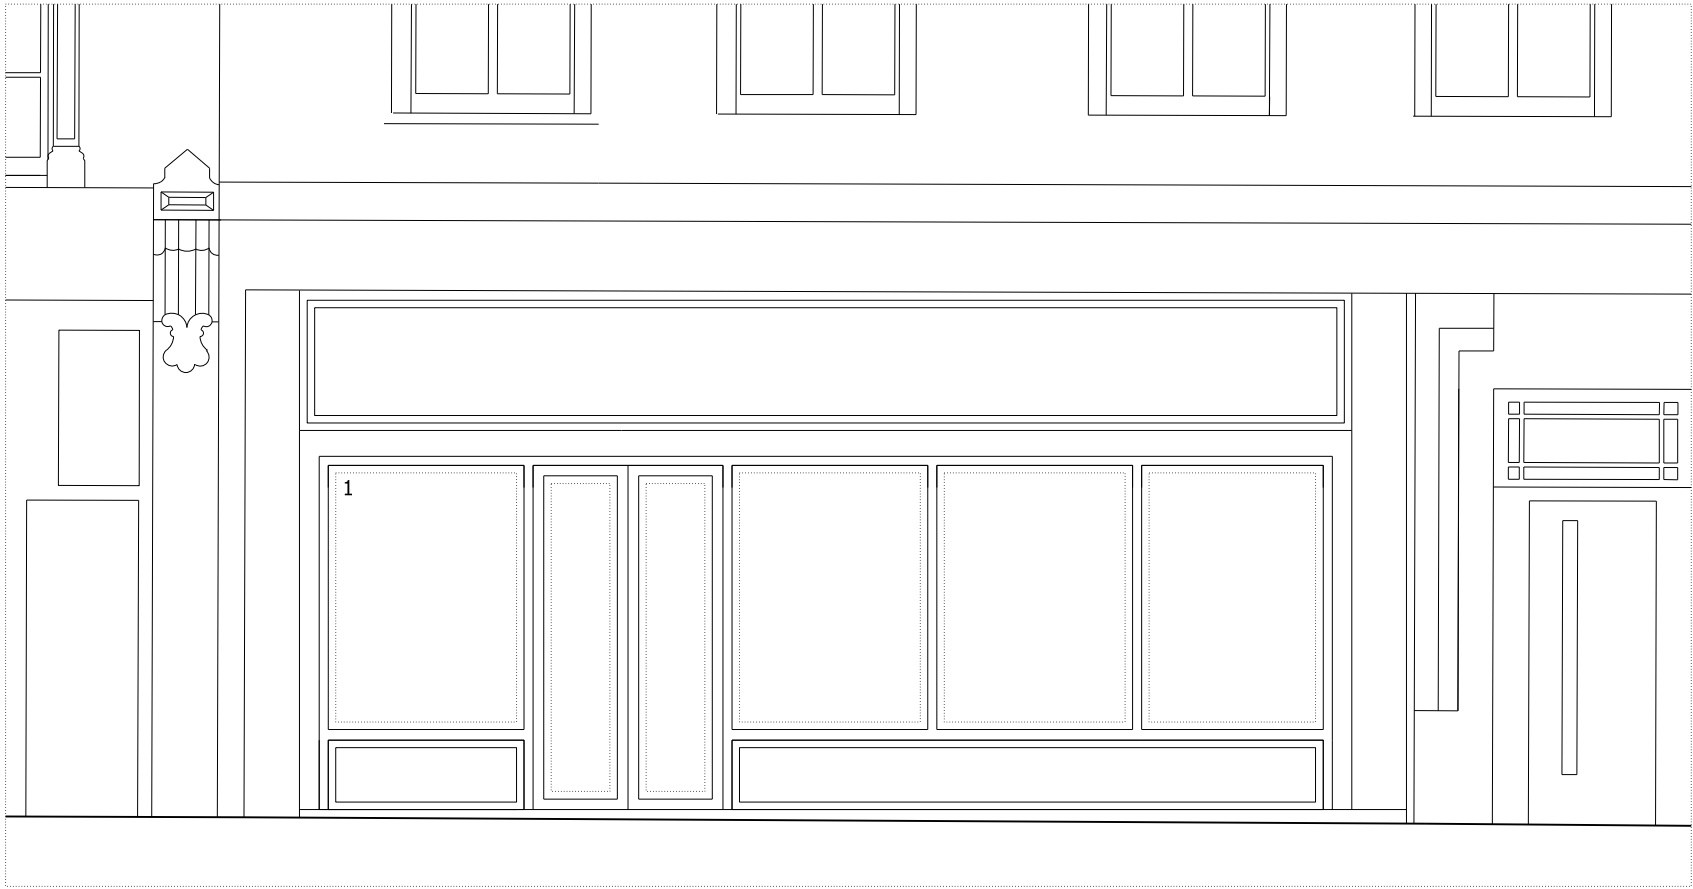


1 METAL FRAMED RETAIL SHOPFRONT




01 W ELEVATION
12031_G200_E_W_1

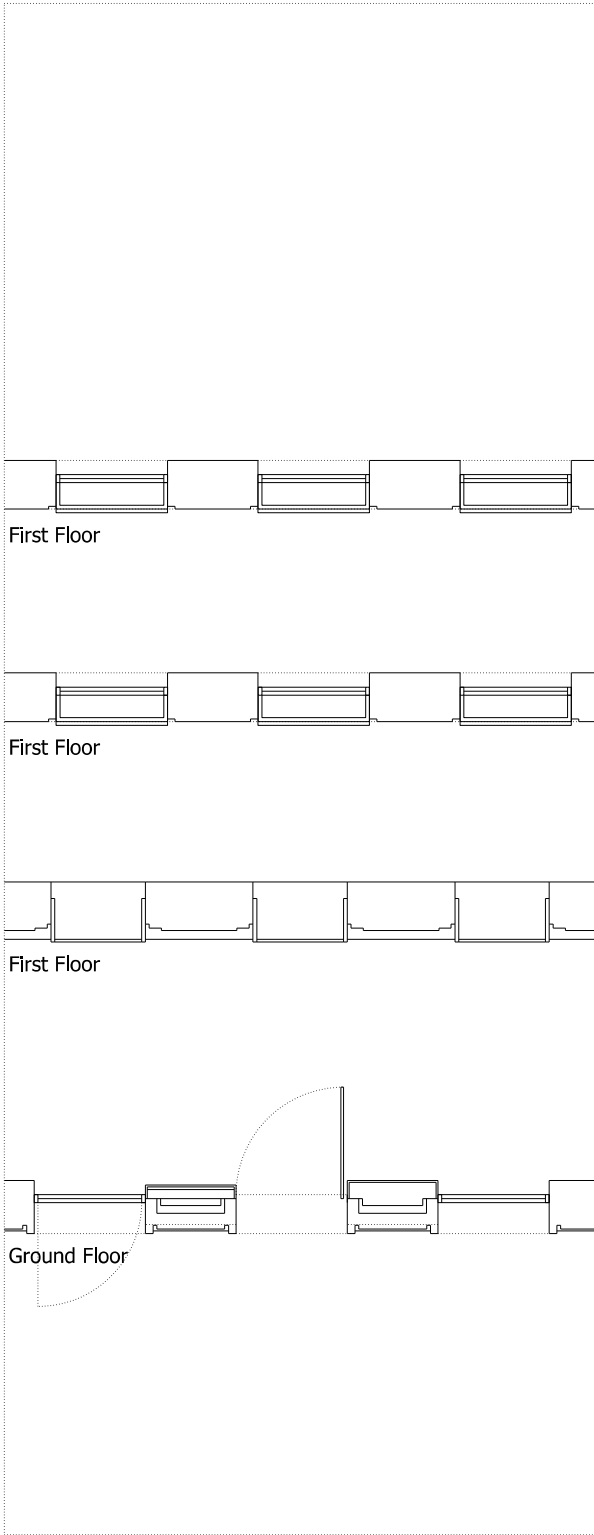

02 PLAN
12031_G200_BS_AL_OP01_1

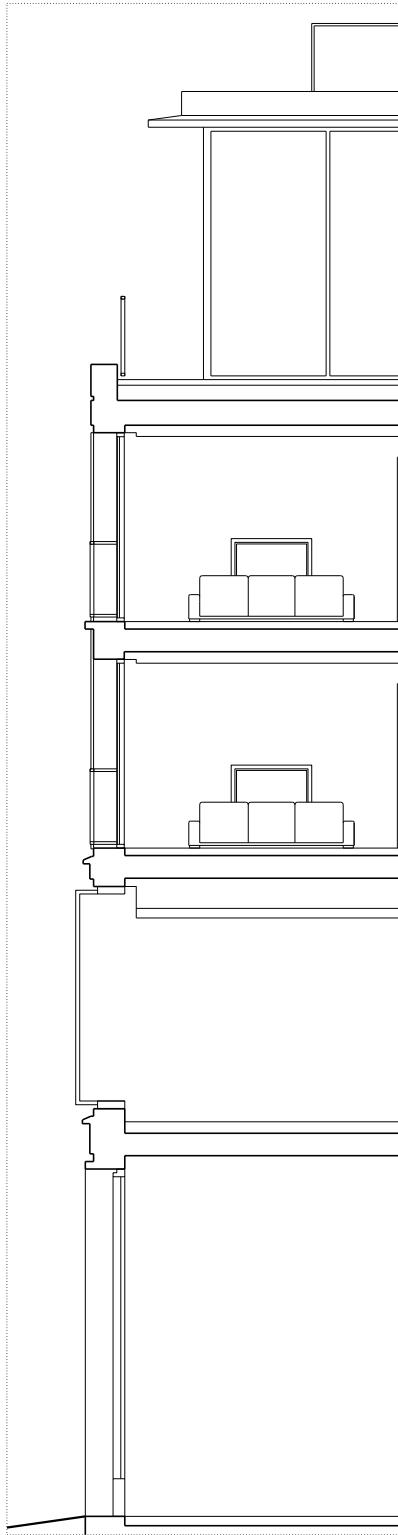

03 SECTION
12031_C645_S_AA_001

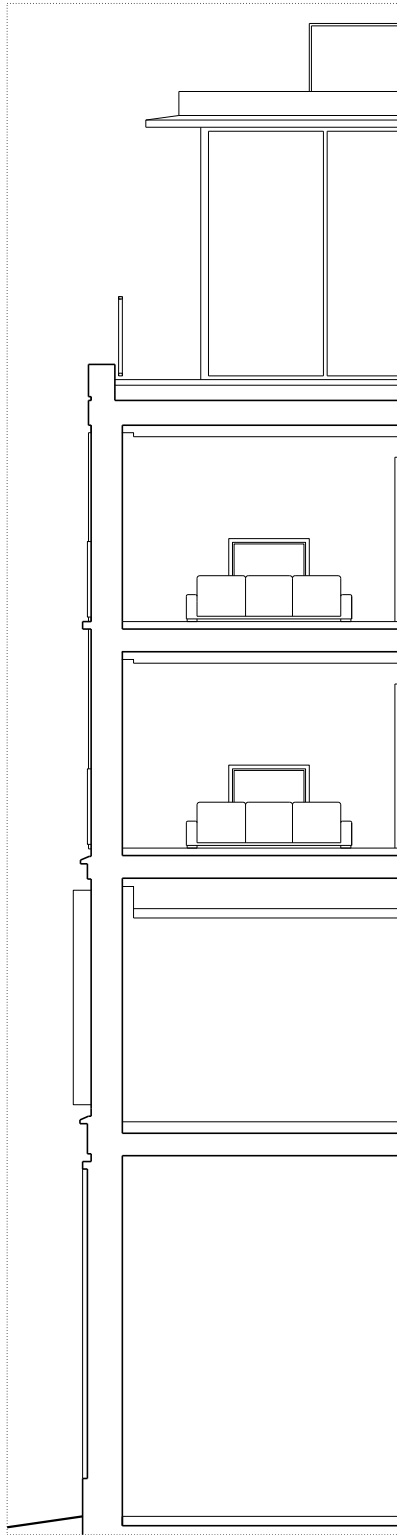

04 SECTION
12031_G200_BS_AL_OP01_1

NOTES:

DO NOT SCALE FROM THIS DRAWING.
ALL DIMENSIONS TO BE CHECKED ON SITE.
ALL OMISSIONS AND DISCREPANCIES TO BE REPORTED TO THE ARCHITECT IMMEDIATELY.

ALL RIGHTS RESERVED. THIS WORK IS COPYRIGHT AND CANNOT BE REPRODUCED OR COPIED OR MODIFIED IN ANY FORM OR BY ANY MEANS, GRAPHIC ELECTRONIC OR MECHANICAL, INCLUDING PHOTOCOPYING WITHOUT THE WRITTEN PERMISSION OF SQUIRE AND PARTNERS ARCHITECTS.

- 1 PRE-CAST MASONRY PANEL
- 2 PPC METAL DOUBLE GLAZED WINDOWS
- 3 PPC METAL RAILINGS
- 4 PRE-CAST MASONRY CORNICE
- 5 METAL FRAMED GLASS BALUSTRADE
- 6 PPC METAL DOUBLE GLAZED WINDOWS
- 7 ZINC PANELS
- 8 PPC METAL ROOF PROFILE

SUBMITTED FOR PLANNING	31/05/13	JD	A
Revision description	Date	Check	Rev

Squire and Partners


77 Wicklow Street London WC1X 9JY
T: 020 7278 5555 F: 020 7239 0495

info@squireandpartners.com
www.squireandpartners.com

Project:
16-18 West Central Street
London
WC1A 1JJ


Drawing:
Bay Study

Drawn	Date	Scale
JGI	31/01/2013	1: 50@A1 1: 100@A3
Job number	Drawing number	Revision
12031	C645-B5-AL-001	A

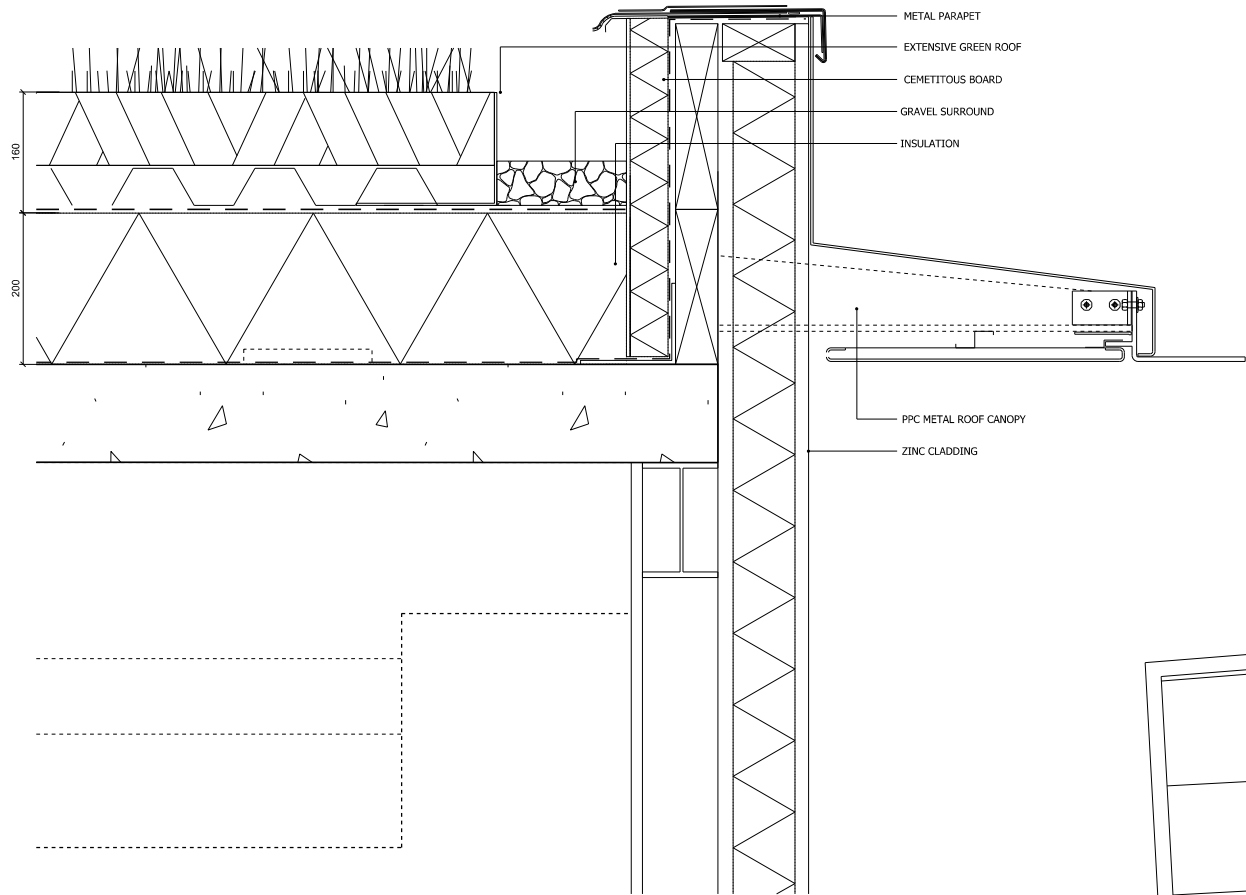


01 PARAPET DETAIL -ILUSTRATIVE ONLY

ROOF - E1:15@A1

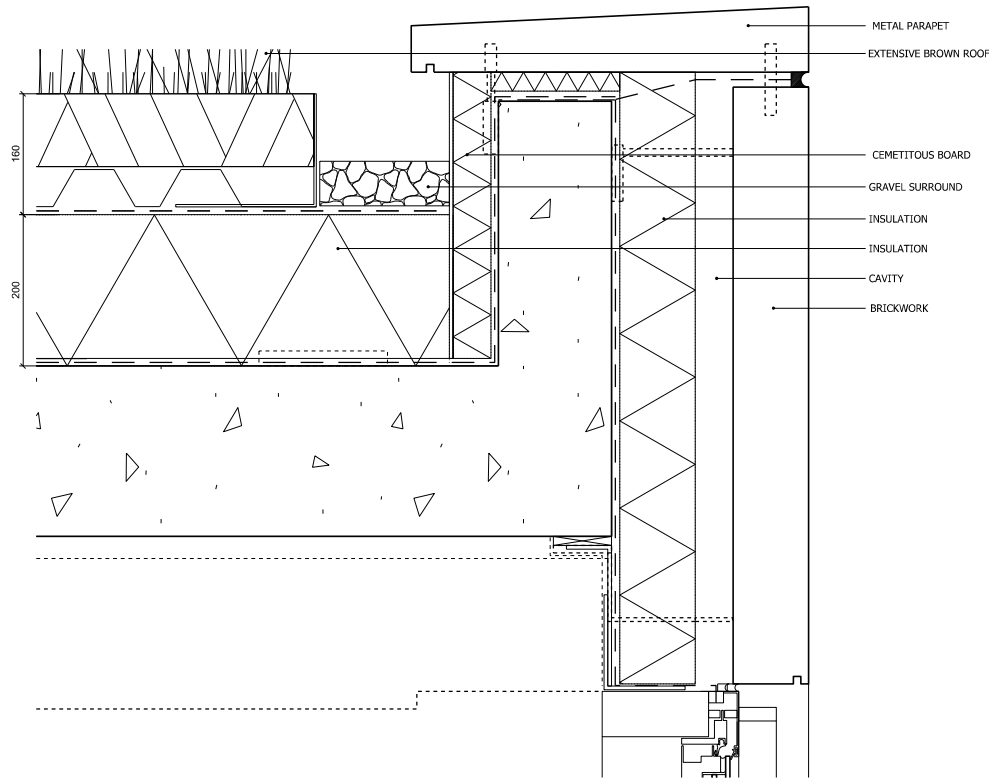

02 PARAPET DETAIL -ILUSTRATIVE ONLY

ROOF - E1:15@A1

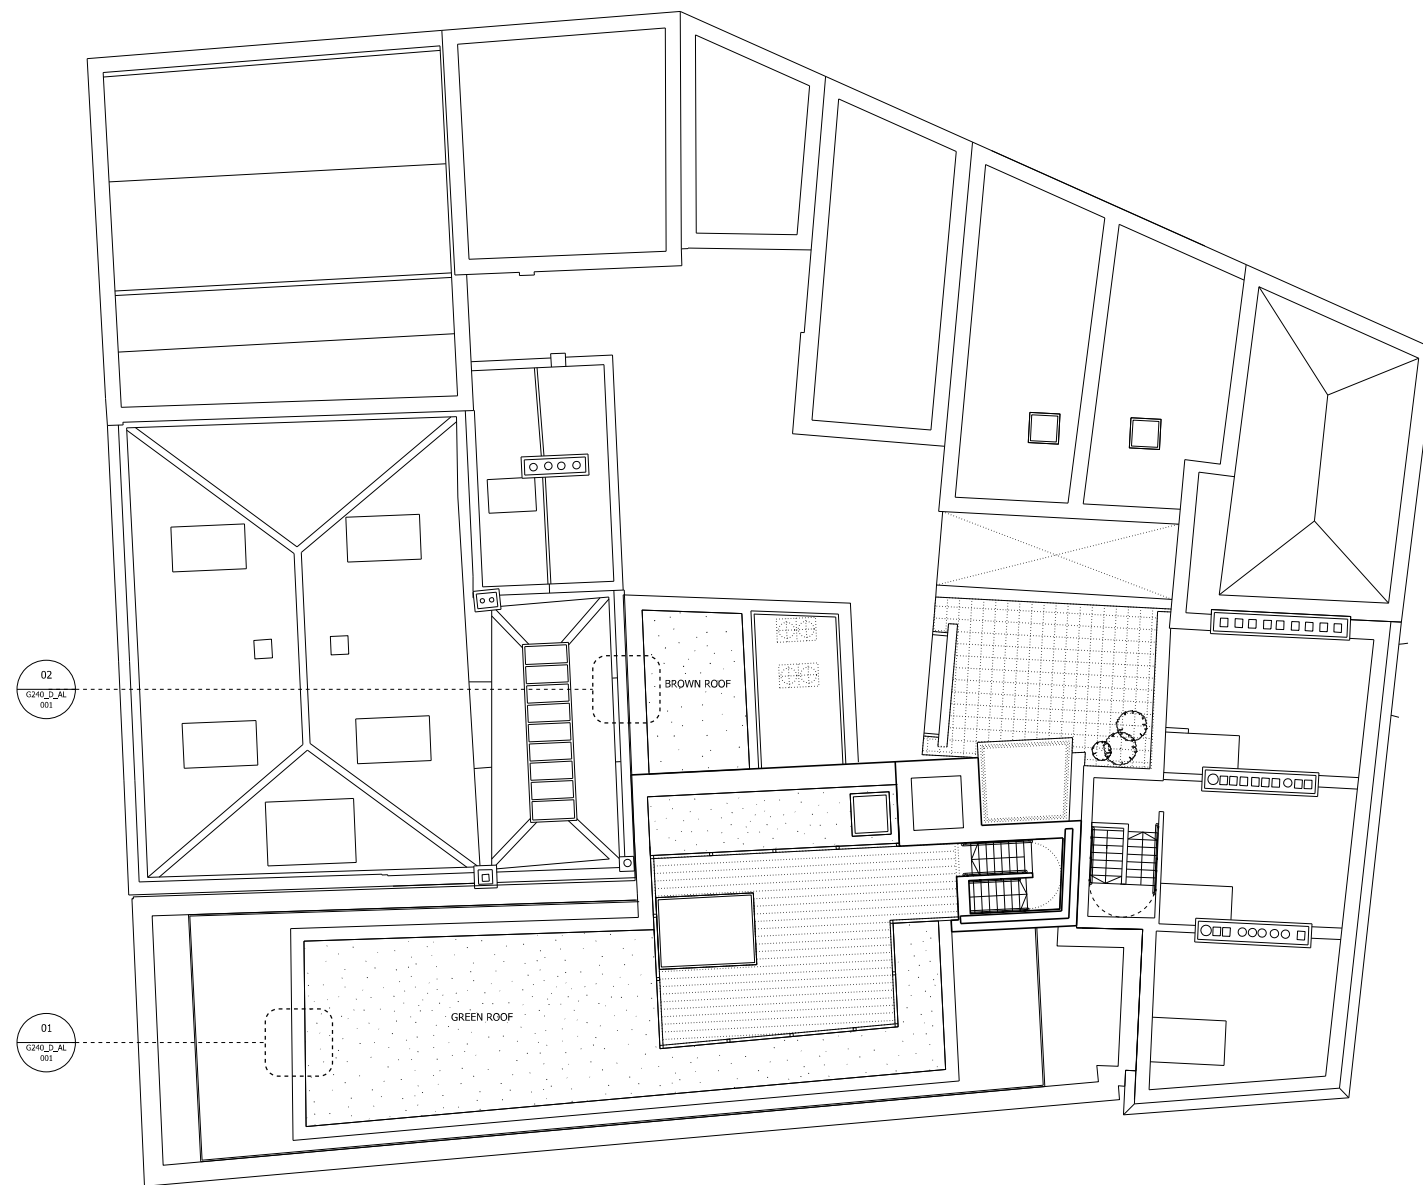

03 ROOF PLAN

E1:1:25@A1

NOTES:

DO NOT SCALE FROM THIS DRAWING.
ALL DIMENSIONS TO BE CHECKED ON SITE.
ALL OMISSIONS AND DISCREPANCIES TO BE
REPORTED TO THE ARCHITECT IMMEDIATELY.

ALL RIGHTS RESERVED, THIS WORK IS COPYRIGHT
AND CANNOT BE REPRODUCED OR COPIED OR MODIFIED
IN ANY FORM OR BY ANY MEANS, GRAPHIC ELECTRONIC
OR MECHANICAL, INCLUDING PHOTOCOPYING WITHOUT
THE WRITTEN PERMISSION OF SQUIRE AND PARTNERS
ARCHITECTS.

SUBMITTED FOR PLANNING	31.05.13	JD	A
Revision description	Date	Check	Rev

Squire and Partners

77 Wicklow Street London WC1X 9JY
T: 020 7278 5555 F: 020 7239 0495

info@squireandpartners.com
www.squireandpartners.com

Project:
16-18 West Central Street
London
WC1A 1JJ

Drawing
Proposed Roof Details

Drawn	Date	Scale
GR	28/05/2013	1: 5@A1 1: 10@A3
Job number	Drawing number	Revision
12031	G240_D_AL_001	A