
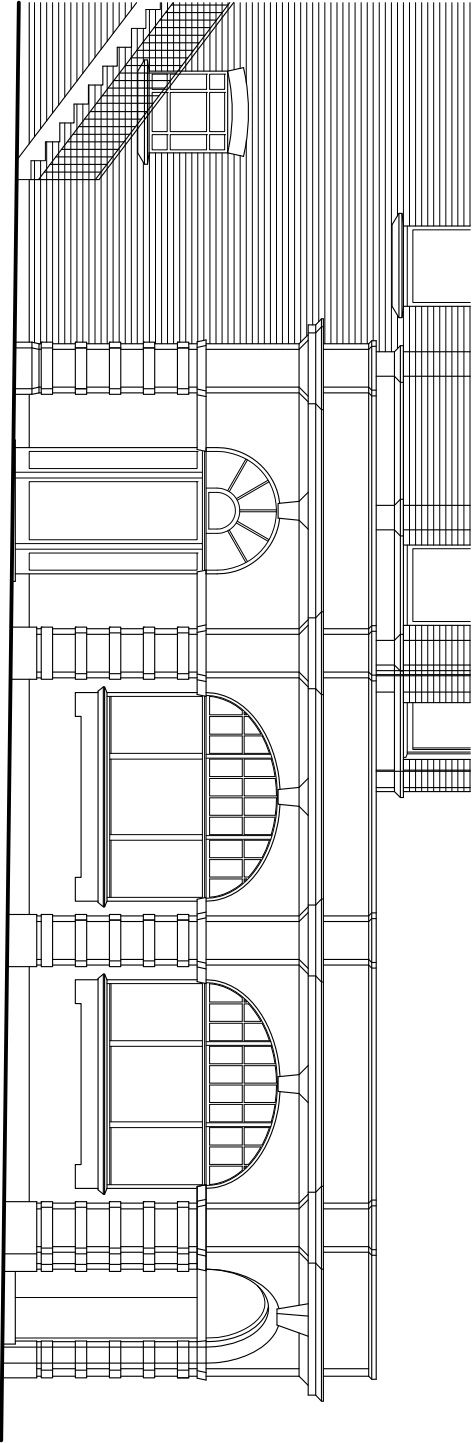



GROUND FLOOR PLAN

RONDU ROAD

CRICKLEWOOD BROADWAY

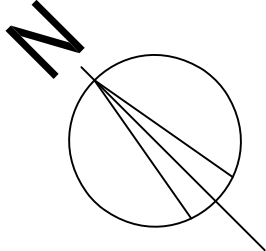

SIDE ELEVATION TO RONDU ROAD

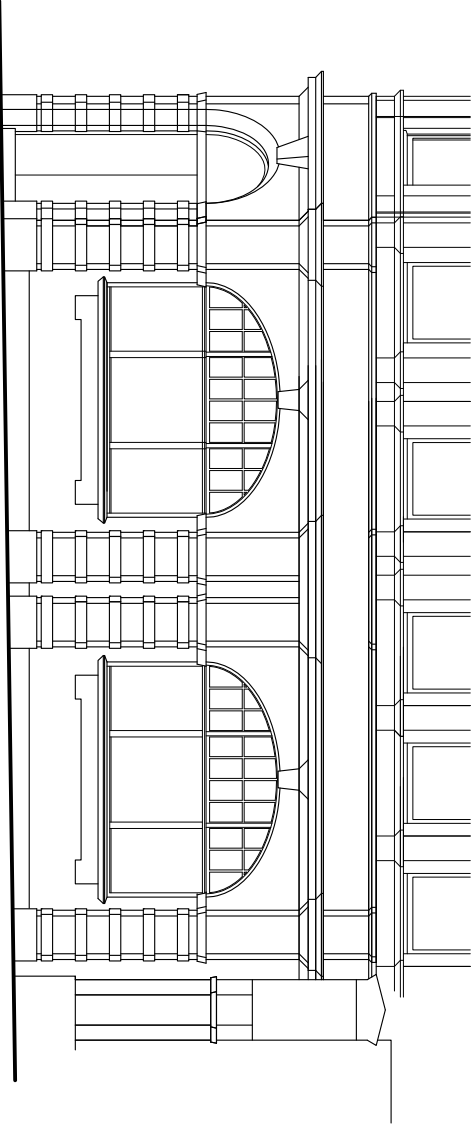

FRONT ELEVATION TO CRICKLEWOOD BROADWAY

REVISIONS			NOTES:	
Rev	Date	Detail	1. ALL DIMENSIONS TO BE CONFIRMED ON SITE	
			2. DRAWINGS TO BE READ IN CONJUNCTION WITH SPECIFICATION AND ENGINEERS' DRAWINGS.	
			© Canyatid Ltd 2013	

-1

0

1

2

3

4 metres

CARYATID architects		TITLE:		DRAWING:	
20 Kings Avenue : Muswell Hill		PROPOSED ALTERATIONS		EXISTING DETAILS	
LONDON : N10 1PB		TO GROUND FLOOR WINDOWS			
Tel : 020 8444 6197		28-30 CRICKLEWOOD BROADWAY, NW2 3HD			
		For CHELSEA SQUARE COMMERCIAL LTD			
Date :	13-08-2013	Drawn By :	ihl	Scale :	1:50 (A1)
					1:100 (A3)
				Revision :	-
				Dwg No.:	1307 - 01