


Do not scale from this drawing. Check all dimensions on site. Report any discrepancies immediately to the Client's Agent, Architect or Main Contractor, as appropriate




**A** Image As Seen From French Window in Adjacent House  
119

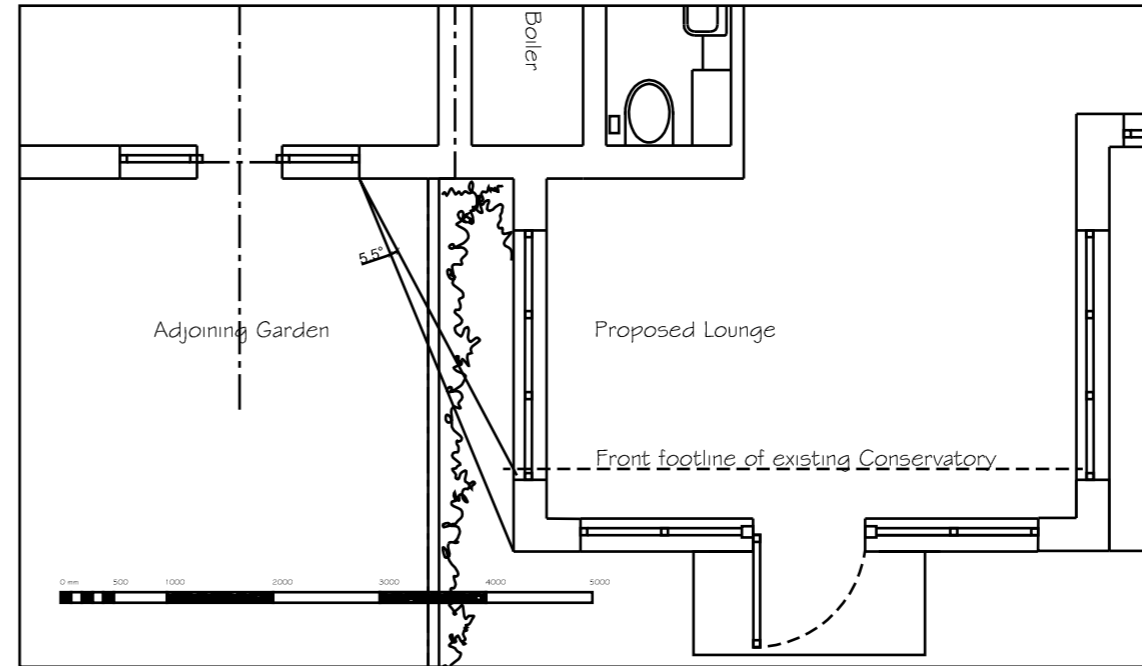


**B** View Angle difference Between Proposed & Existing From French Window in Adjacent House  
119 scale 1:50

a- Opt. notes & Advised Option deleted based on letter of 19/7/2013 from LB of Camden, & re-submitted as part of Planning Application 25.July.13

-- Planning Application 10.July.13  
No. Revision Date

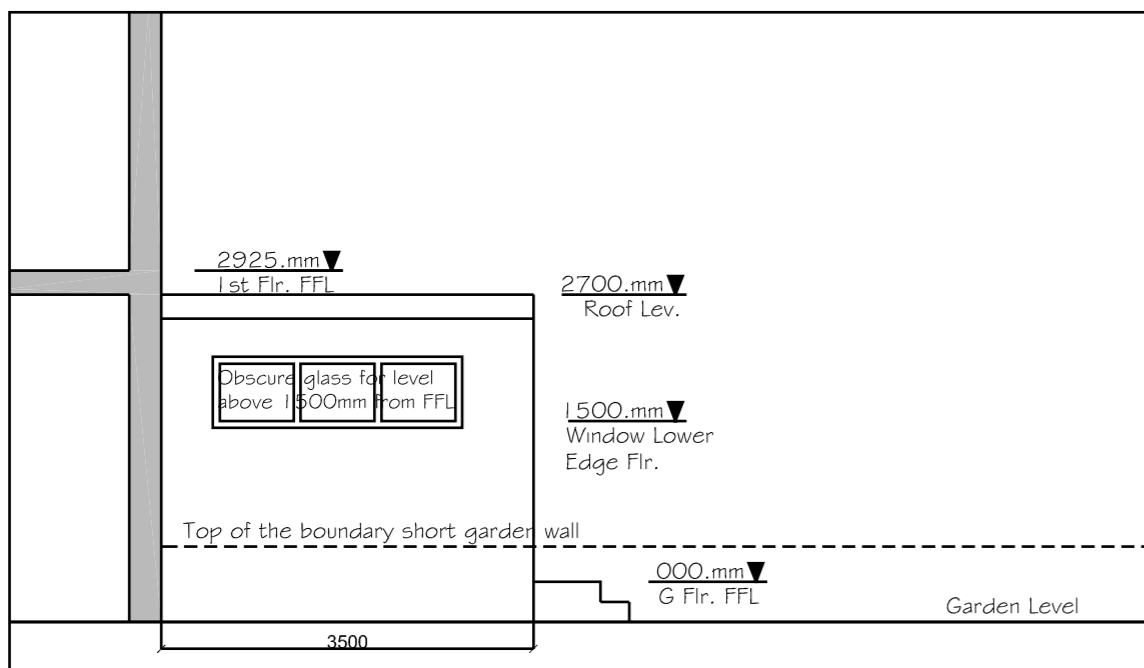

**C** West Elevation (PREFERRED OPTION)  
119 scale 1:50

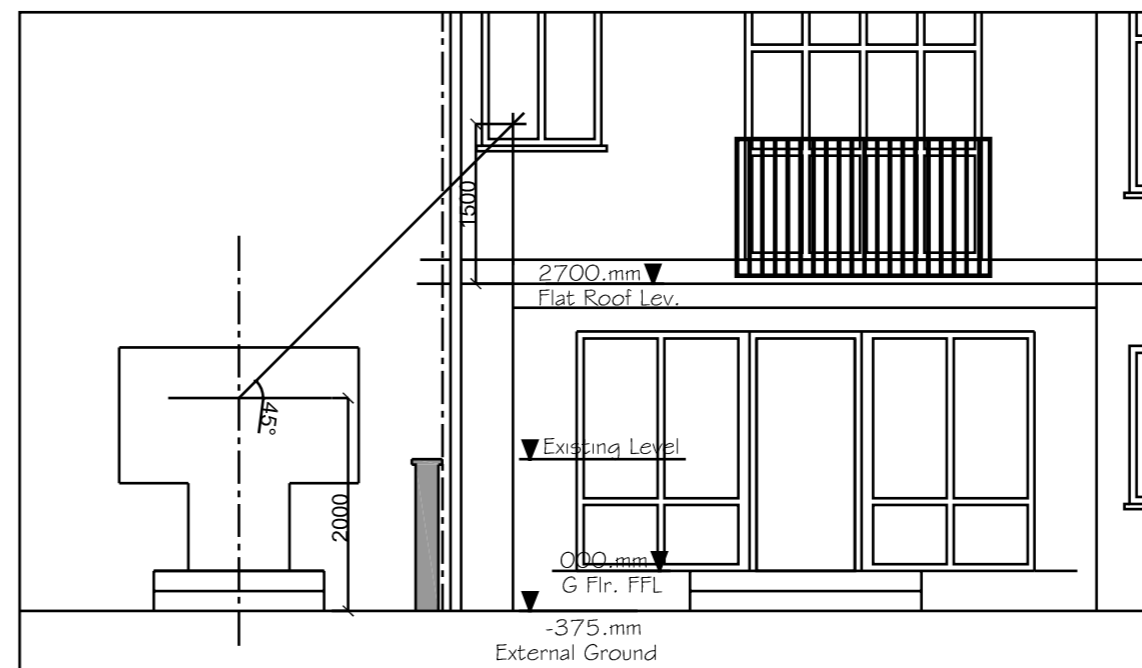

**D** Elevational / Height Study of Light (ADVISED OPTION)  
119 scale 1:50



**Annex Activities**  
Design Management Consultancy

32 Willersley Ave. 12 Mackenall St.  
Sidcup DA15 9EW London NW8 7DH  
Tel: 020 8300 2727 020 7586 6608  
E-mail: info@annexuk.com

Project:

Proposed Rear Replacement & Side Extension with Loft Conversion in 2 Middlefield NW8 GNE

Scale: vary@A2 Date: 30 June 13

Drawn: jht Checked: jht

Prog No: 130220 Dwg No. 119 - a

Drawing:

West Elevation & Studies of Light