




Goodge Street

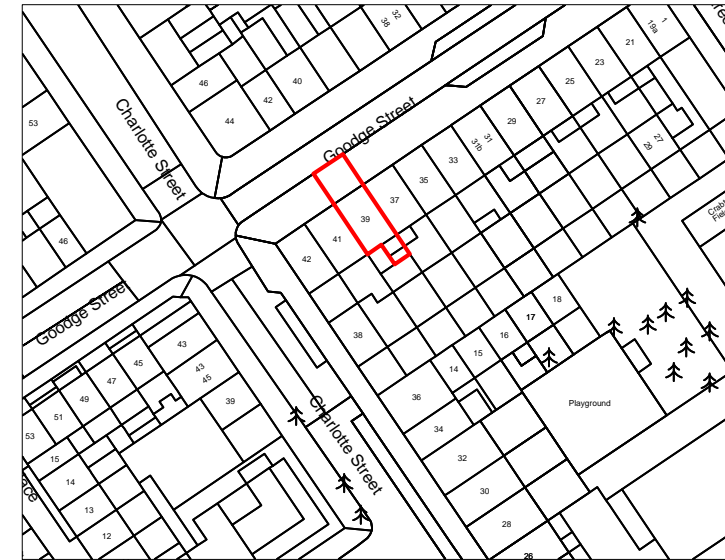

SITE PLAN @ SCALE 1:1250

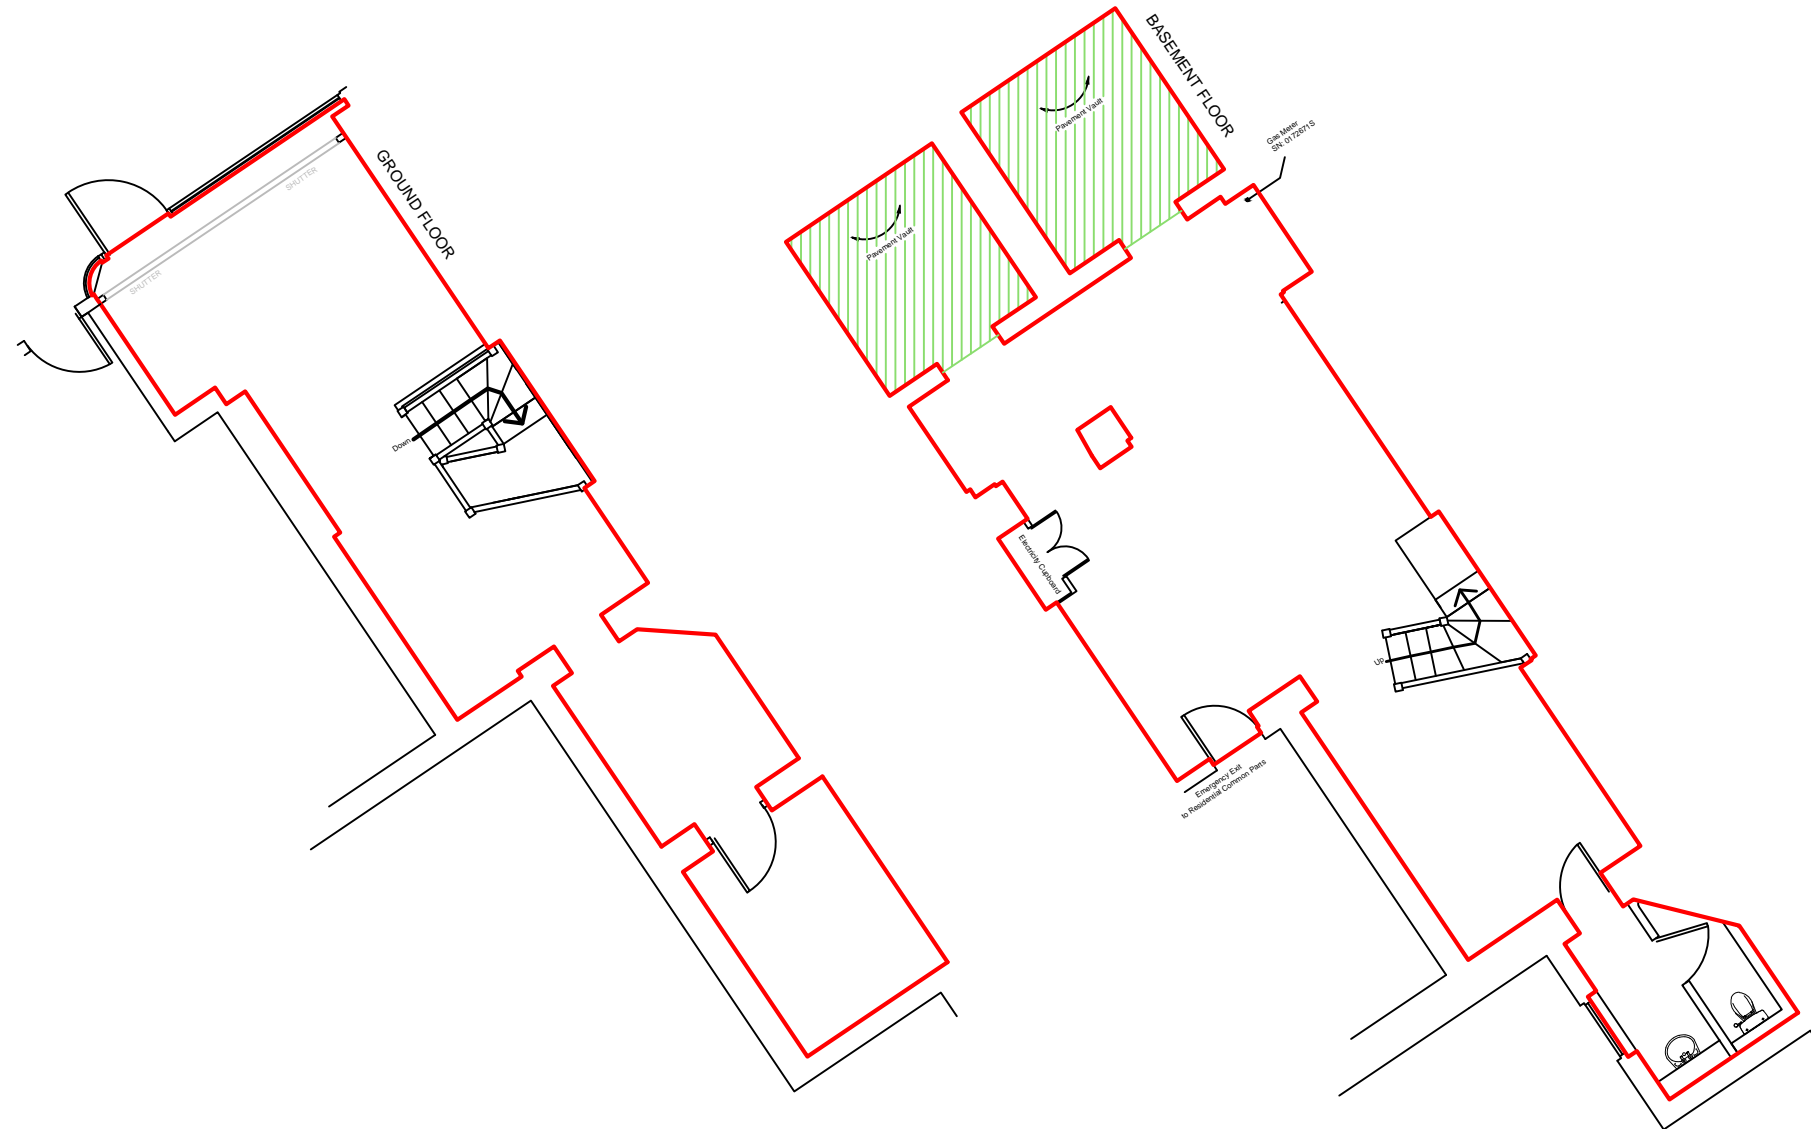

Notes:
 All dimensions to be checked on site.
 Any discrepancies are to be reported to the Contract Administrator before work commences. Figured dimensions only are to be taken from this drawing.
 This drawing is to be read in conjunction with all relevant consultants and/or specialists' drawings/documents and any discrepancies or variations are to be notified to the Contract Administrator.

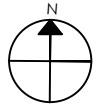

surveyors & valuers

Portland House
 4 Great Portland Street
 London W1W 8QJ

t: 020 7907 4500
 f: 020 7907 4501

www.hbsv.com

Client: MJP PROPERTIES
 Property: GROUND AND BASEMENT FLOORS
 39 GOODGE STREET
 LONDON W1T 2PX
 Drawing: LEASE PLAN

Scale: 1:100@A3	Drawn: GW
Date: 09.07.12	Job No. A17504
Drawing Number: A17504:100	Rev: