

Adjacent Properties and Boundaries are shown for illustrative purposes only and have not been surveyed unless otherwise stated.

All areas shown are approximate and should be verified before forming the basis of a decision.


Do not scale other than for Planning Application purposes.

All dimensions must be checked by the contractor before commencing work on site.

No deviation from this drawing will be permitted without the prior written consent of the Architect.

The copyright of this drawing remains with the Architect and may not be reproduced in any form without prior written consent.

Ground Floor Slabs, Foundations, Sub-Structures, etc. All work below ground level is shown provisionally. Inspection of ground condition is essential prior to work commencing. Reassessment is essential when the ground conditions are apparent, and redesign may be necessary in the light of soil conditions found. The responsibility for establishing the soil and sub-soil conditions rests with the contractor.

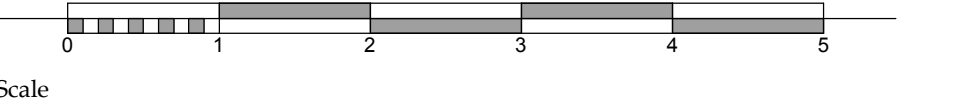

B	Feb 2009	TENDER ISSUE II This drawing is issued for tender purposes only, and is NOT issued for construction.	SH
A	14.11.2008	TENDER ISSUE This drawing is issued for tender purposes only, and is NOT issued for construction.	SH
Rev.	Date	Description	Initials

Project 18 - 20 Lancaster Grove

Title North and East Elevations

Date July 2008
Scale 1:50@A1
Drawing No. 5115/106B
Drawn by SH, MB

ROBERT ADAM
ARCHITECTS

9 UPPER HIGH STREET
WINCHESTER HANTS SO23 8UT
TELEPHONE: 01962 843843
FAX: 01962 843303
E-MAIL: admin@robertadamarchitects.com

LONDON OFFICE: 6 QUEEN SQUARE LONDON WC1N 3AT
TELEPHONE: 020 7841 0140 FAX: 020 7713 6740