




Proposed Rear Elevation

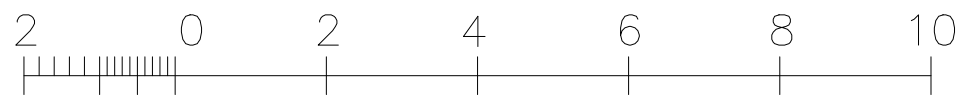

Metres

| | | | | |
|---|--|--|----------------------------|------------------------|
|  |  RICS chartered building surveyors Tel: 020 8905 7505 Fax: 020 8205 5374 Symal House, 423 Edgware Road, London, NW9 0HU | Client: Clegtone Properties Limited. | Date: July 2013 | Scale: 1:100@A3 |
| | | Location: Banff House, Glenmore Road, London NW3 4DG. | Dwg. No.: 11079/09E | |
| | | Title: Proposed Rear Elevation. | | |