

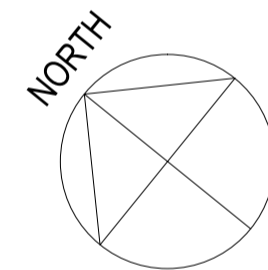
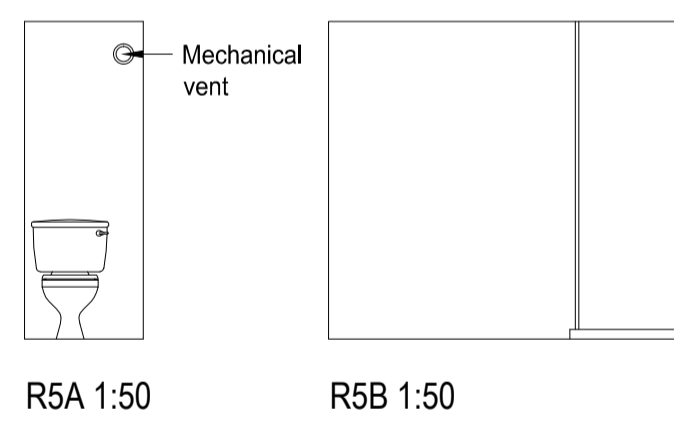
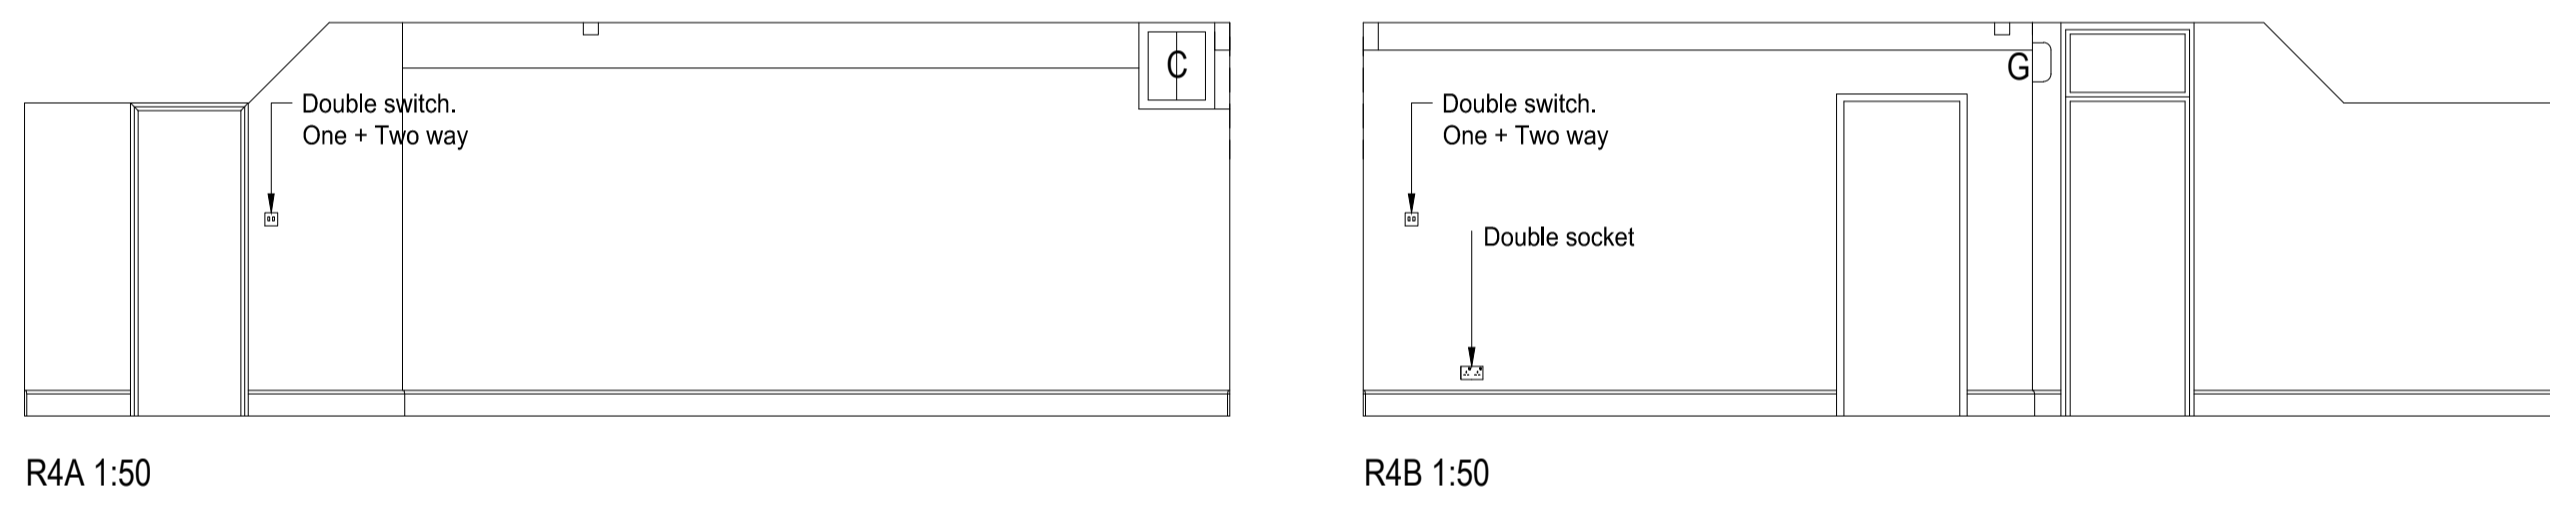
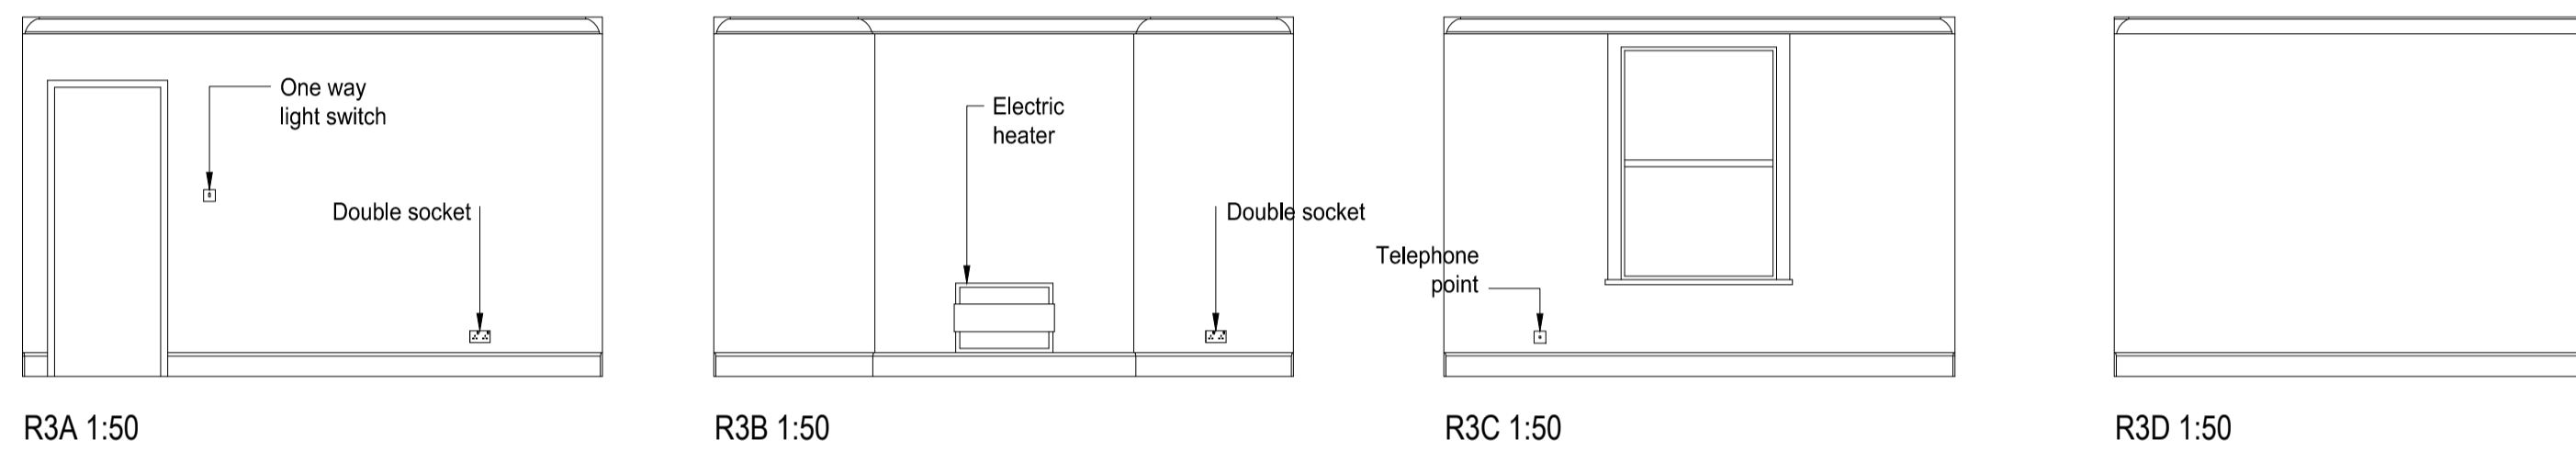


Existing Basement Floor Plan 1:50

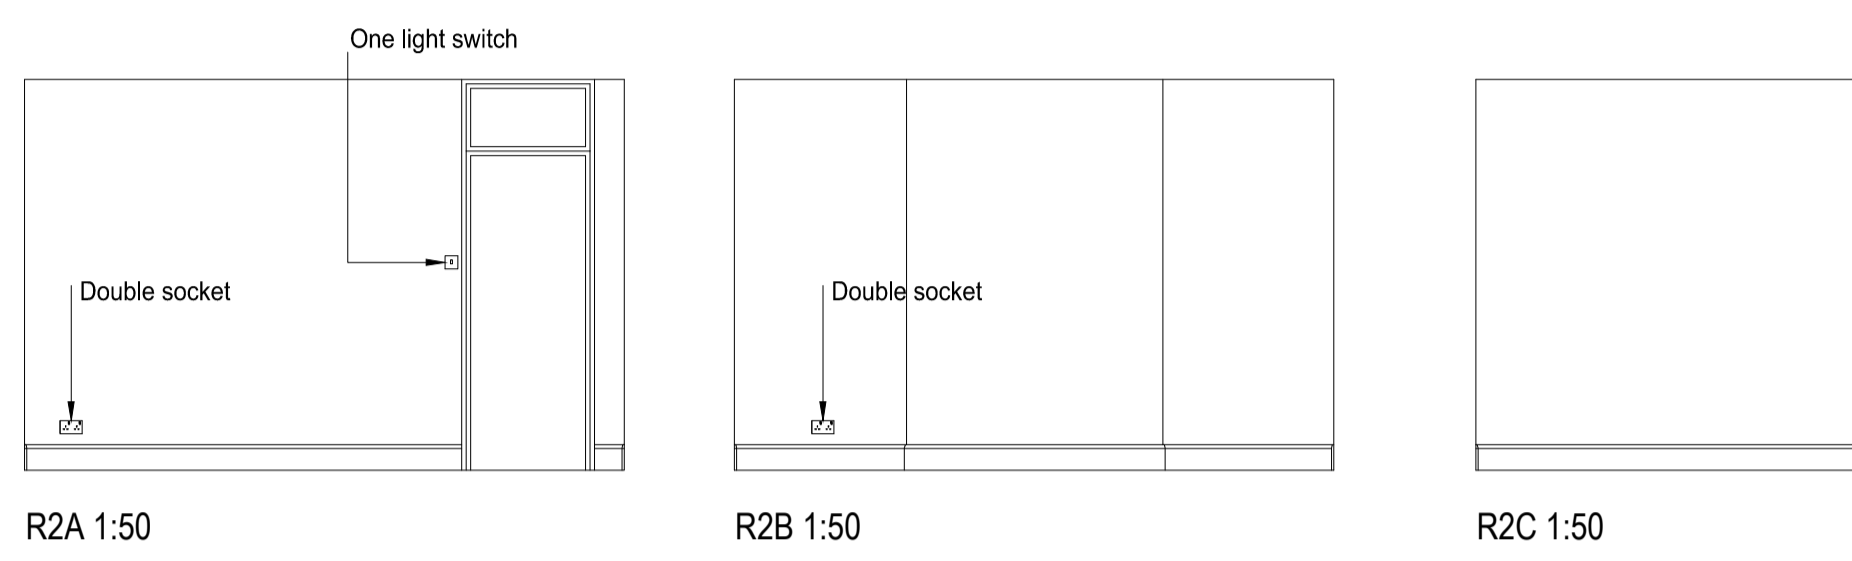


C	Consumer Unit
G	Gas Meter
B	Boiler
SS	Switched Spur Socket
⌚	Double switched socket high level
⌚	Double switched socket Low level
⊕	Pendant light fitting
⚡	One way light switch
⚡	Two way light switch
⊕	Mechanical Vent
—	Electric Heater
Ⓣ	Telephone Point

NB allow for all other associated electrics for boilers, kitchen appliances etc. Ensure suitable IP factors where necessary

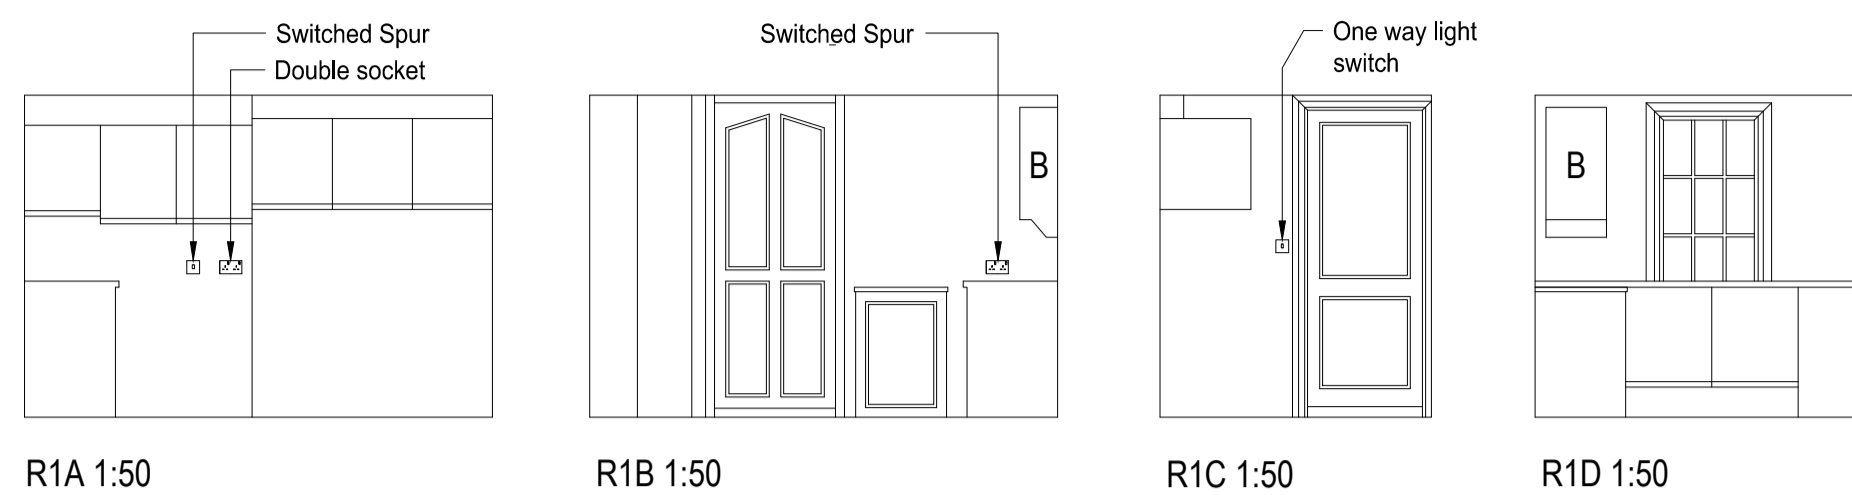

Existing Electrical rewire reference plan & elevations.

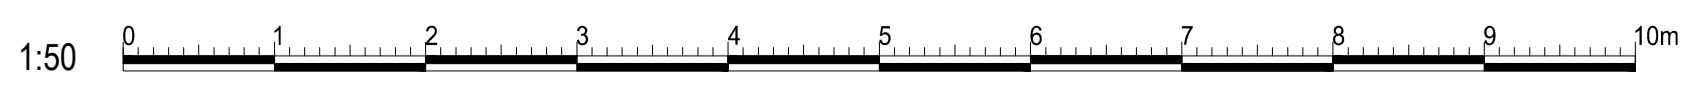

amendments

client **Granger PLC**

Project **25A Chalcott Crescent  
London  
NW1 8YE**

Project ref. **G16** Drawing No. **01**

drawing title **Existing basement floor plan & internal reference elevations**

drawn by **S Ellisdon**

date **July 13** scale **1:50 @A1**

bpm (Architectural Services) Ltd. Telephone 01273 412703  
31 Boundary Road www.bpm.co.uk  
Hove BN3 4EP E-mail info@bpmnet.co.uk

Do not scale off drawing, check all goods materials workmanship to all dimensions on site before all conform with current building regs work is commenced BSS and COP's