




KEY TO 1:50 SECTIONS:

A-A see drawing 5115/108
 B-B see drawings 5115/109

KEY TO 1:20 SECTIONS:


C-C see drawing 5115/202 Detail A
 D-D see drawings 5115/202 Detail B
 E-E see drawing 5115/209 Detail A
 F-F see drawing 5115/208 Detail C
 G-G see drawings 5115/204 Detail A
 H-H see drawings 5115/207 Detail A
 J-J see drawing 5115/217 Detail B
 K-K see drawings 5115/203 Detail B
 L-L see drawing 5115/205 Detail C
 M-M see drawing 5115/206 Detail A

Adjacent Properties and Boundaries are shown for illustrative purposes only and have not been surveyed unless otherwise stated.
 All areas shown are approximate and should be verified before forming the basis of a decision.
 Do not scale other than for Planning Application purposes.
 All dimensions must be checked by the contractor before commencing work on site.
 No deviation from this drawing will be permitted without the prior written consent of the Architect.
 The copyright of this drawing remains with the Architect and may not be reproduced in any form without prior written consent.
 Ground Floor Slabs, Foundations, Sub-Structures, etc. All work below ground level is shown provisionally. Inspection of ground condition is essential prior to work commencing. Reassessment is essential when the ground conditions are apparent, and redesign may be necessary in the light of soil conditions found. The responsibility for establishing the soil and sub-soil conditions rests with the contractor.

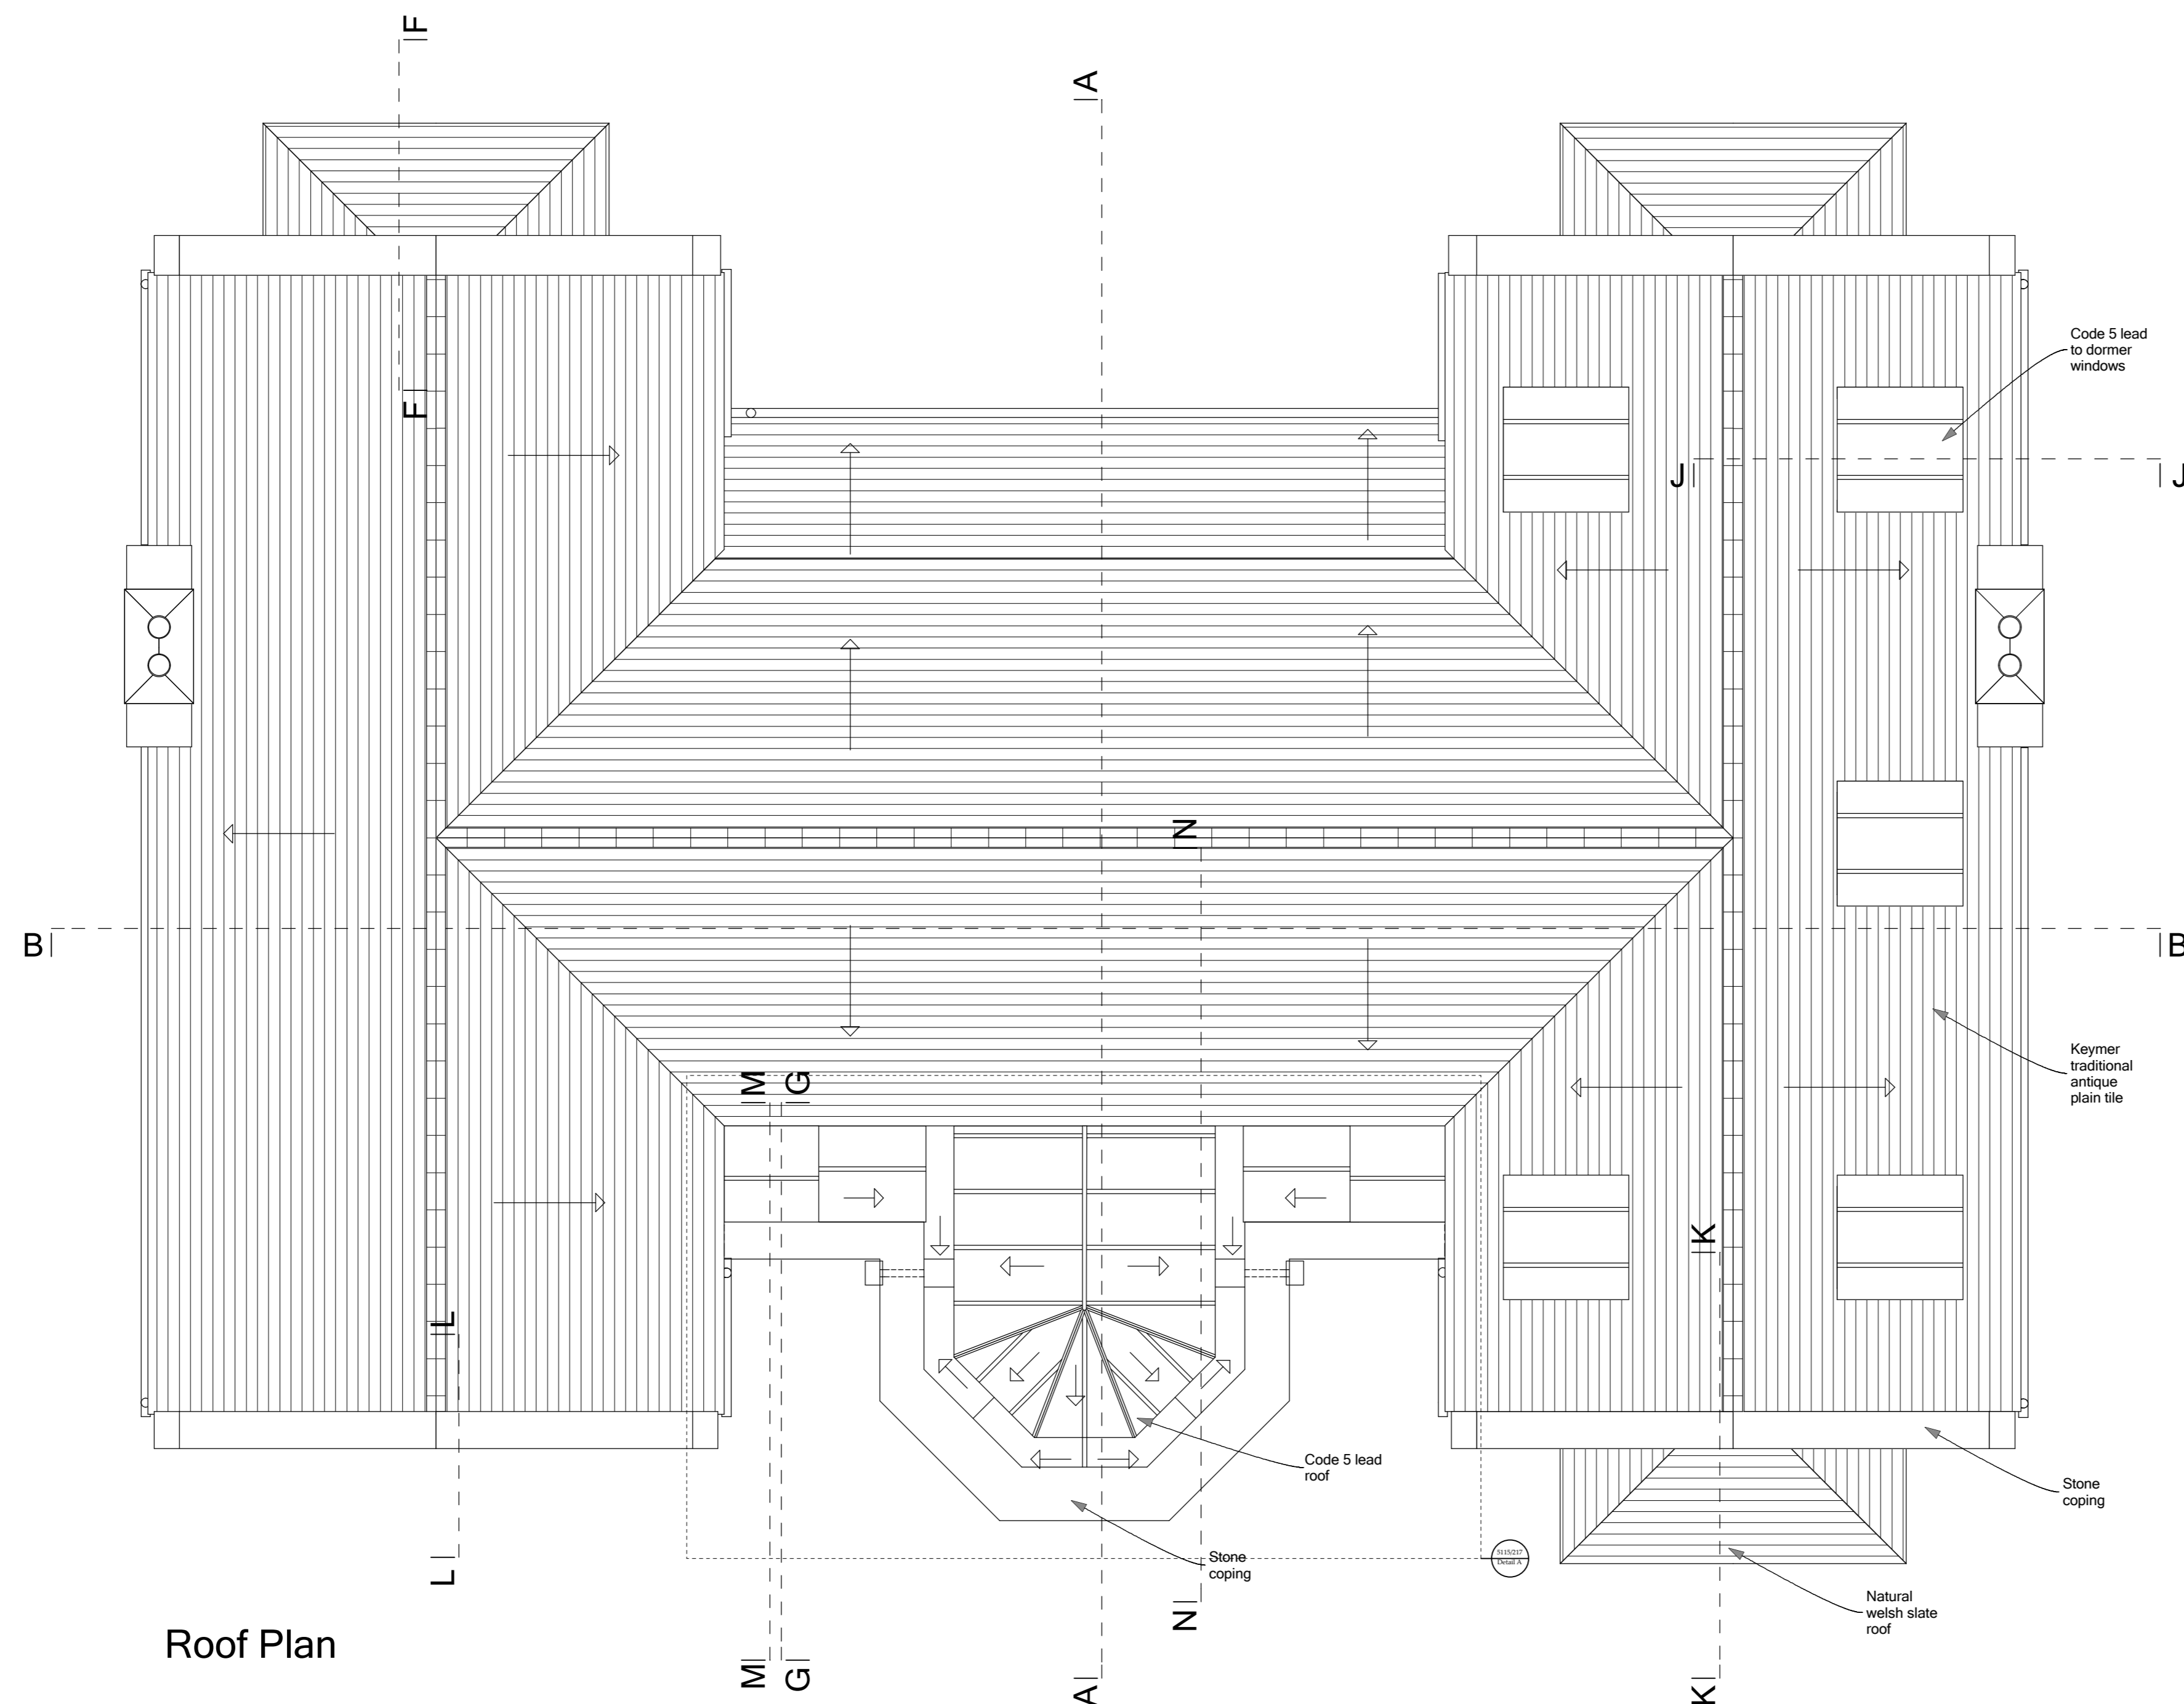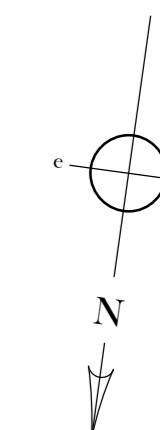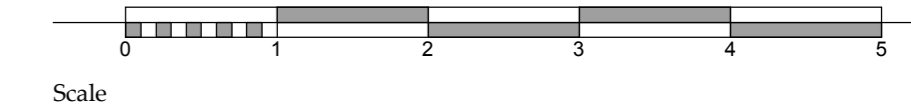

Roof Plan

B	Feb 2009	TENDER ISSUE II This drawing is issued for tender purposes only, and is NOT issued for construction.	SH
A	14.11.2008	TENDER ISSUE This drawing is issued for tender purposes only, and is NOT issued for construction.	SH
Rev.	Date	Description	Initials
Project	18 - 20 Lancaster Grove		
Title	Roof Plan		
Date	July 2008		
Scale	1:50@A1		
Drawing No.	5115/105B		
Drawn by	SH, MB		

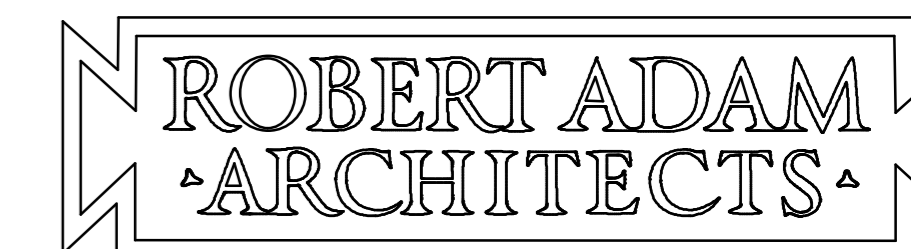

9 UPPER HIGH STREET
 WINCHESTER HANTS SO23 8UT
 TELEPHONE: 01962 843843
 FAX: 01962 843303
 E-MAIL: admin@robertadamarchitects.com

LONDON OFFICE: 6 QUEEN SQUARE LONDON WC1N 3AT
 TELEPHONE: 020 7841 0140 FAX: 020 7713 6740