


**01 FIRST FLOOR PLAN**  
1:50 @ A0

GHF.01 TEMPORARY STAFF ACCOMMODATION  
GHF.02 TEMPORARY STAFF ENSUITE  
GHF.03 STORAGE  
GHF.04 TEMPORARY STAFF ENSUITE  
GHF.05 HALL  
GHF.06 TEMPORARY STAFF ENSUITE  
GHF.07 TEMPORARY STAFF ACCOMMODATION  
GHF.08 TEMPORARY STAFF ENSUITE  
GHF.09 TEMPORARY STAFF ACCOMMODATION  
GHF.10 TEMPORARY STAFF ACCOMMODATION

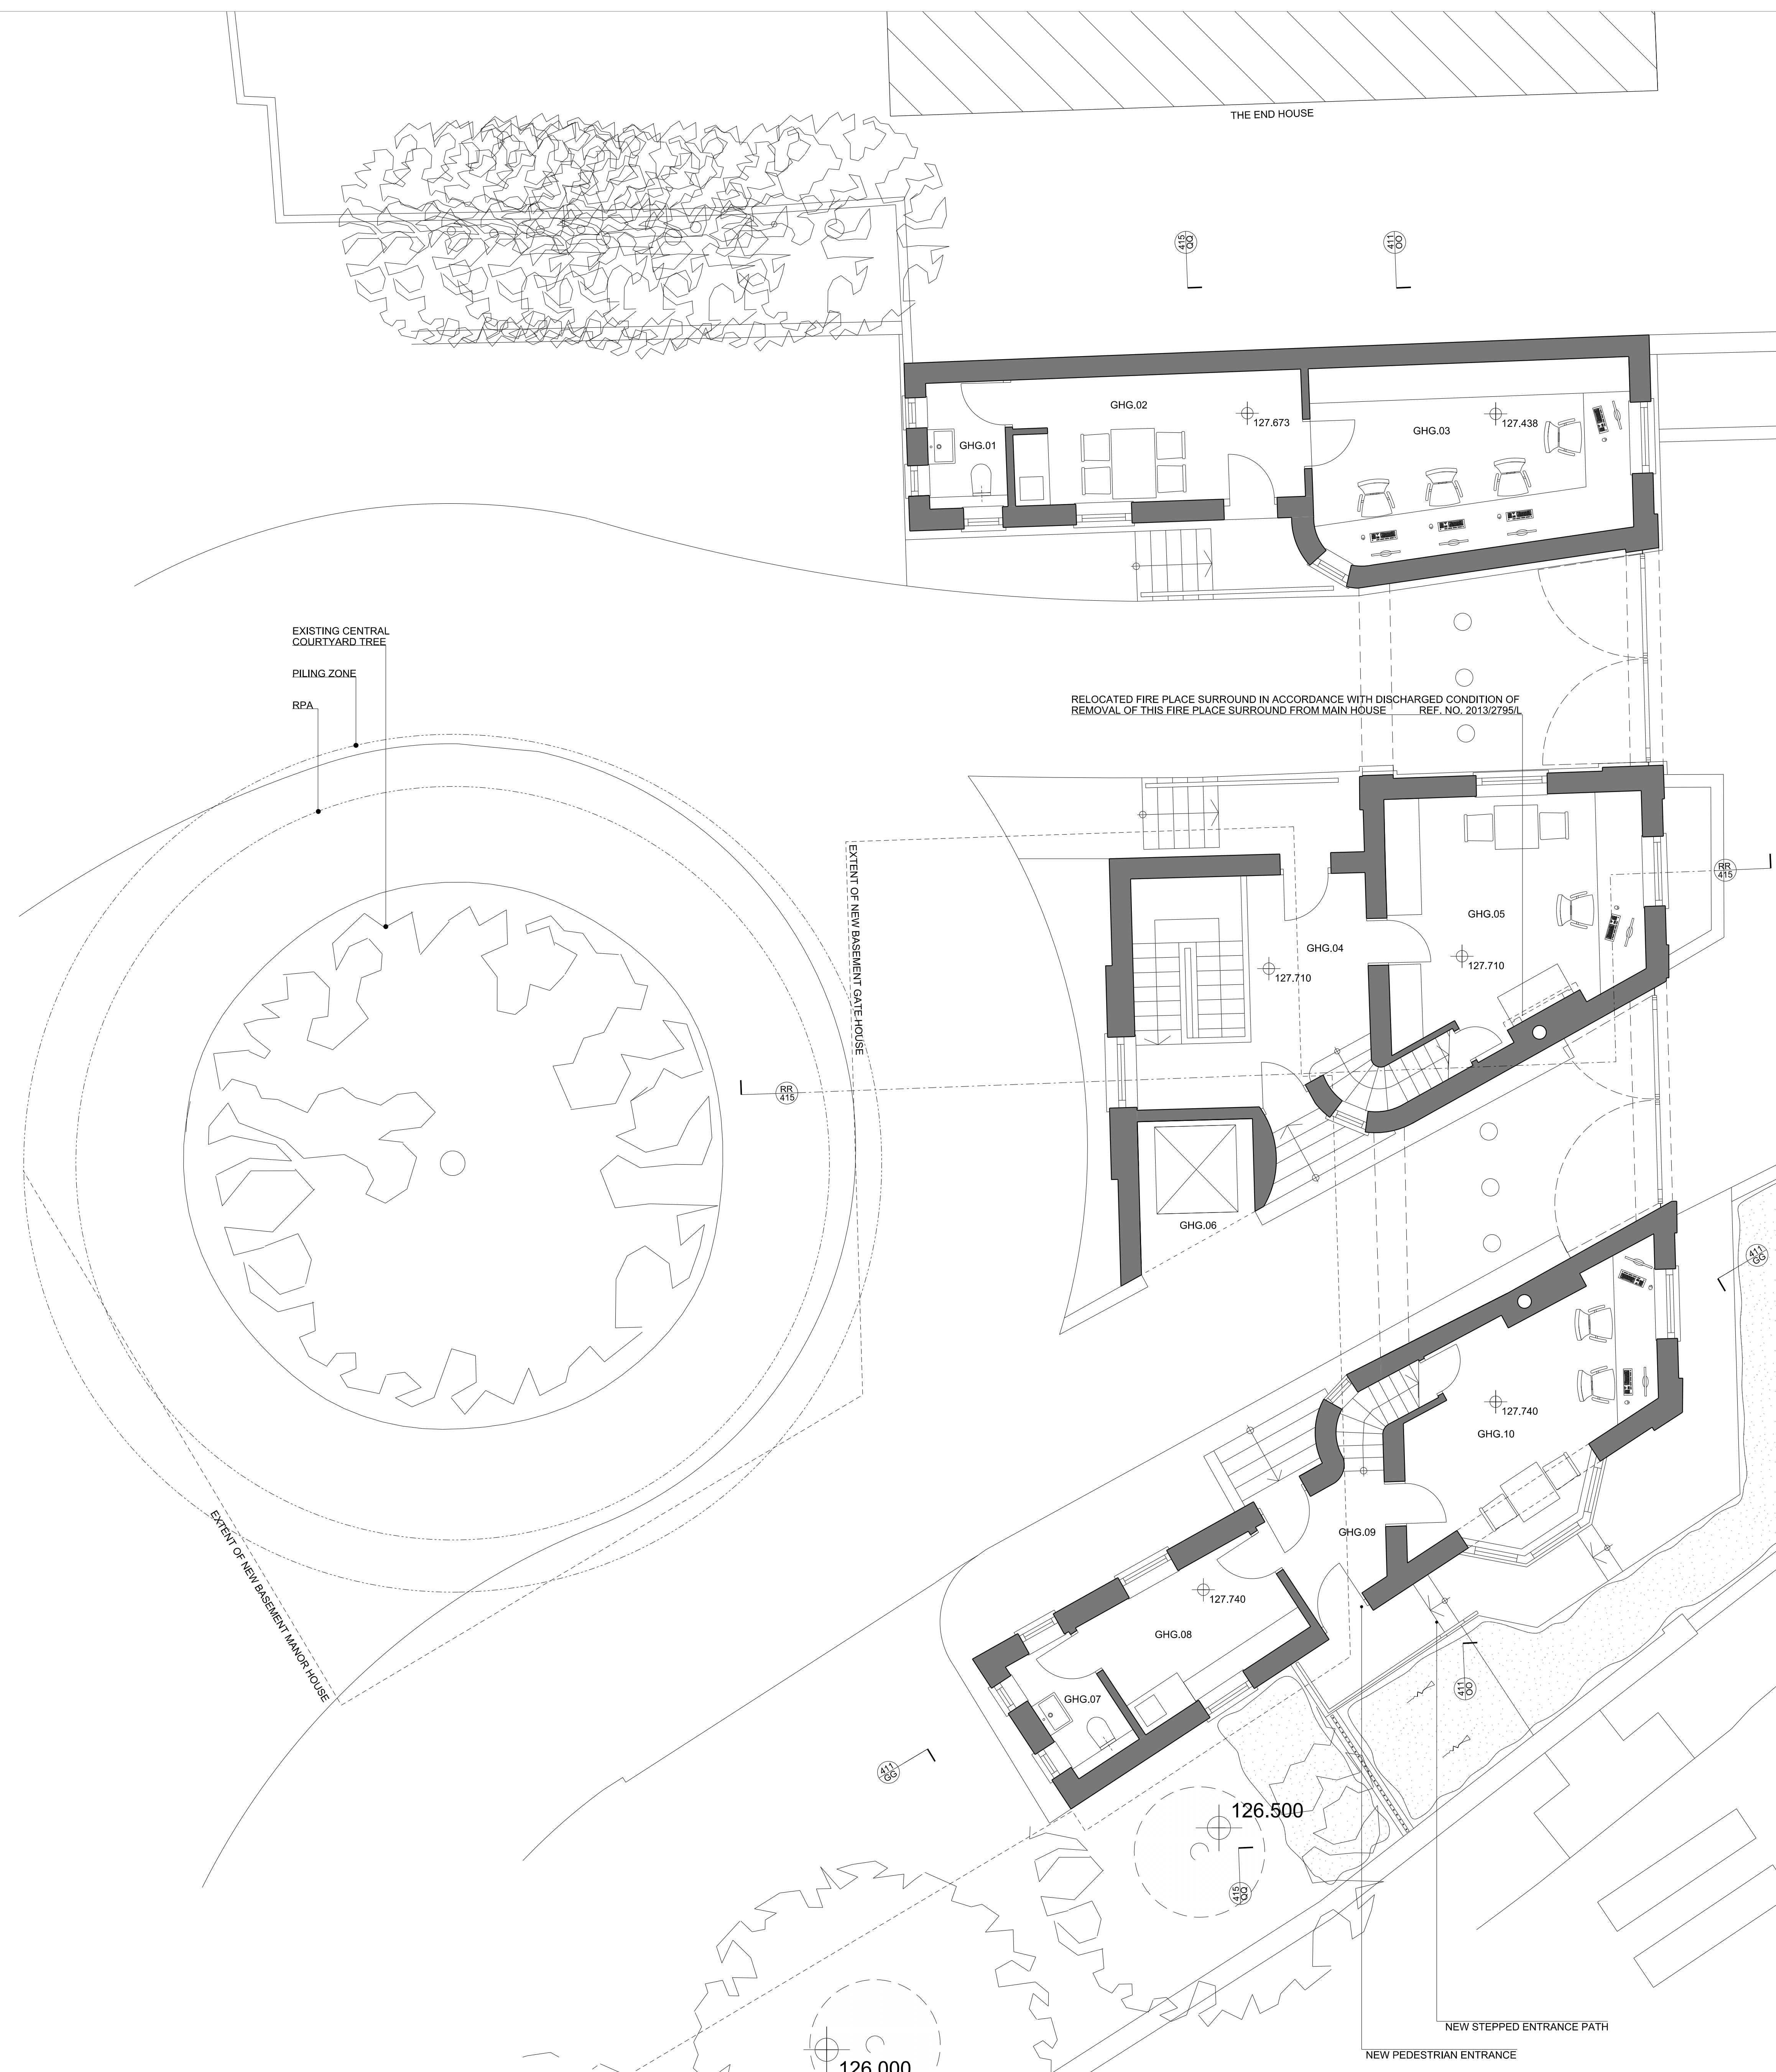

**02 GROUND FLOOR PLAN**  
1:50 @ A0

GHG.01 WC  
GHG.02 KITCHENETTE  
GHG.03 STAFF OFFICE  
GHG.04 ENTRANCE HALL  
GHG.05 SECURITY / MAIL ROOM  
GHG.06 GOODS LIFT  
GHG.07 WC  
GHG.08 SECURITY SCAN  
GHG.09 ENTRANCE HALL  
GHG.10 SECURITY

| Rev | Date       | Description   | Drawn | Checked |
|-----|------------|---|-------|---------|
| 03  | 05/07/2013 | FOR PLANNING  | MHH   | BHE     |
| 02  | 26/06/2013 | OMITTED TWO NEW WINDOWS ON 1ST FLOOR                                  | MHH   | BHE     |
| 01  | 26/06/2013 | ADDED FIRE PLACE SURROUND FROM MAIN HOUSE / CHANGES TO NEW ENTRANCE A | MHH   | BHE     |
| XX  | 12/06/2013 | FOR COORDINATION  | MHH   | BHE     |

Do not Scale. Use figured dimensions only. All dimensions to be checked on site.  
All drawings to be read in conjunction with the Engineers' drawings. Any discrepancies between consultants drawings to be reported to the Architect before any work commences.  
The Contractor's attention is drawn to the Health & Safety matters identified in the Health & Safety plan as being potentially hazardous. These items should not be considered as a complete and final list. The Work Package Contractor's normal Health and Safety obligations will apply when undertaking constructional operations both on and off site.

**Owen Architects**  
Gate House  
100 John's Square  
London  
EC1M 4DH  
+44 (0) 20 7608 2889 T  
+44 (0) 20 7608 0758 F  
info@owenarchitects.co.uk

Project: WITANHURST HOUSE  
Title: GATEHOUSE  
PROPOSED GROUND FLOOR - FIRST FLOOR  
Date: 15/05/2013  
Scale: @A0  
1:50  
Project no.: 363  
Drawing no.: GH\_213  
Rev.: 03