




04 SIDE ELEVATION B
1:50 @ A0

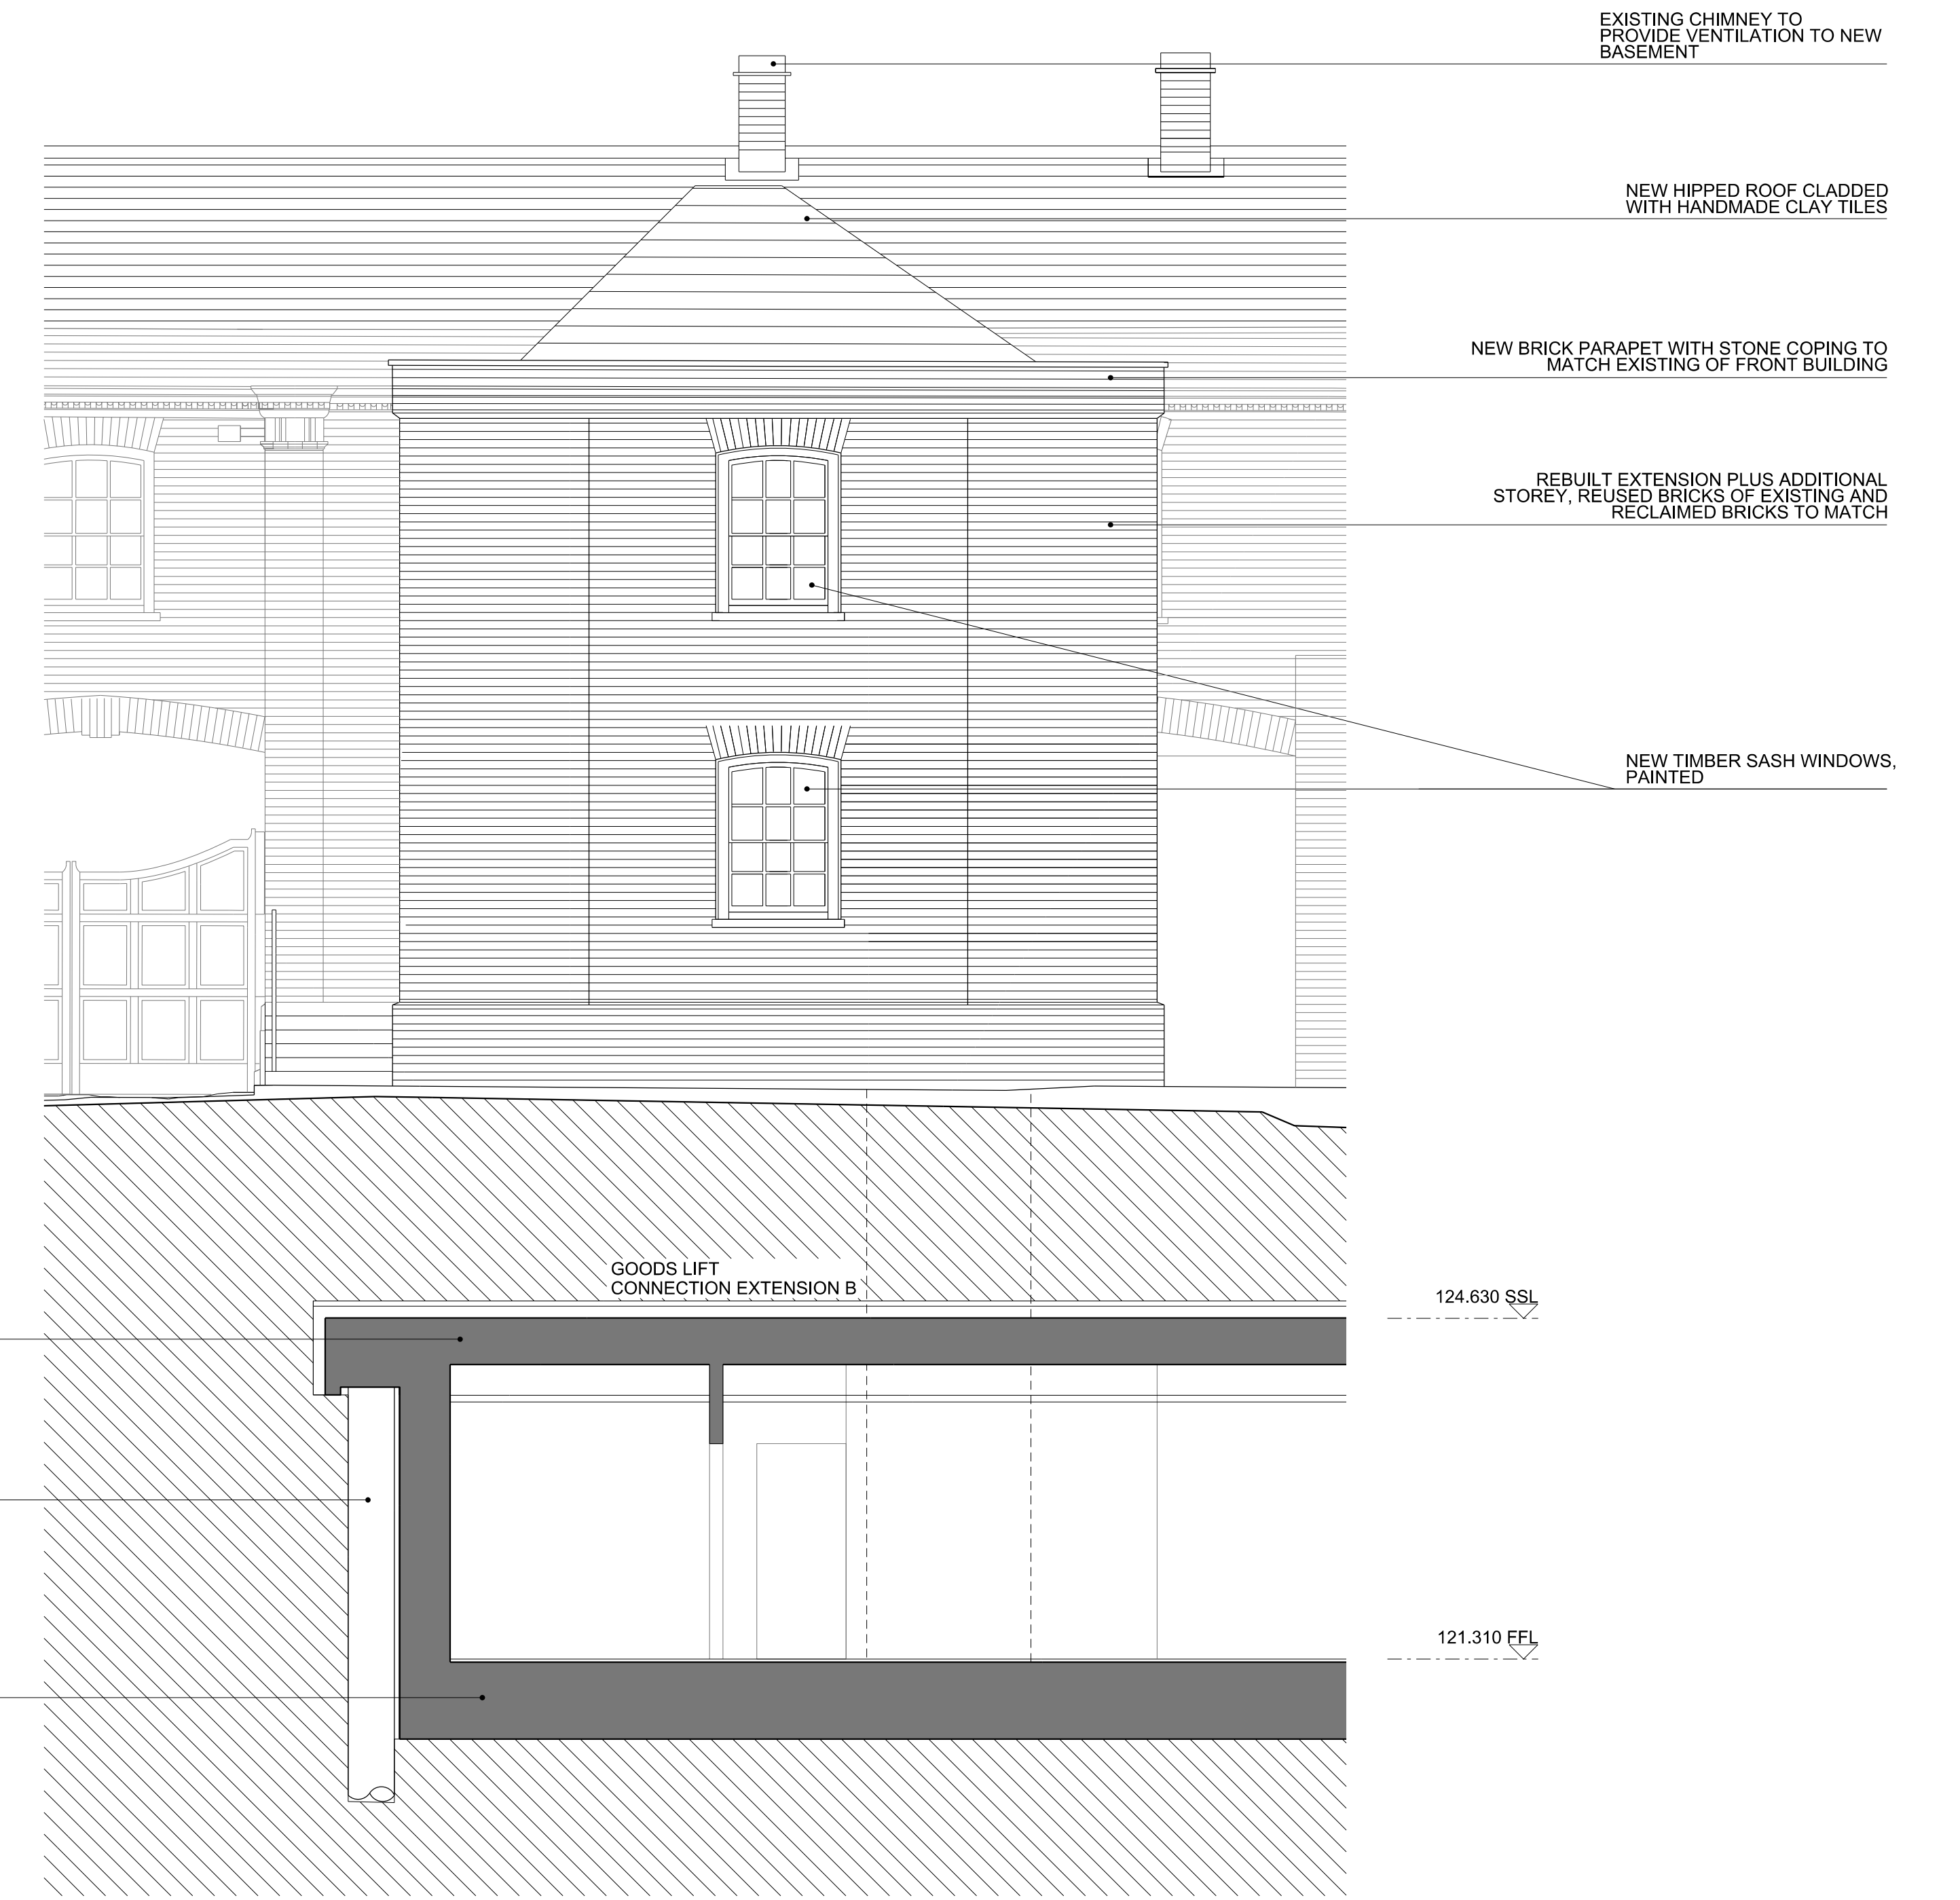

05 REAR ELEVATION B
1:50 @ A0

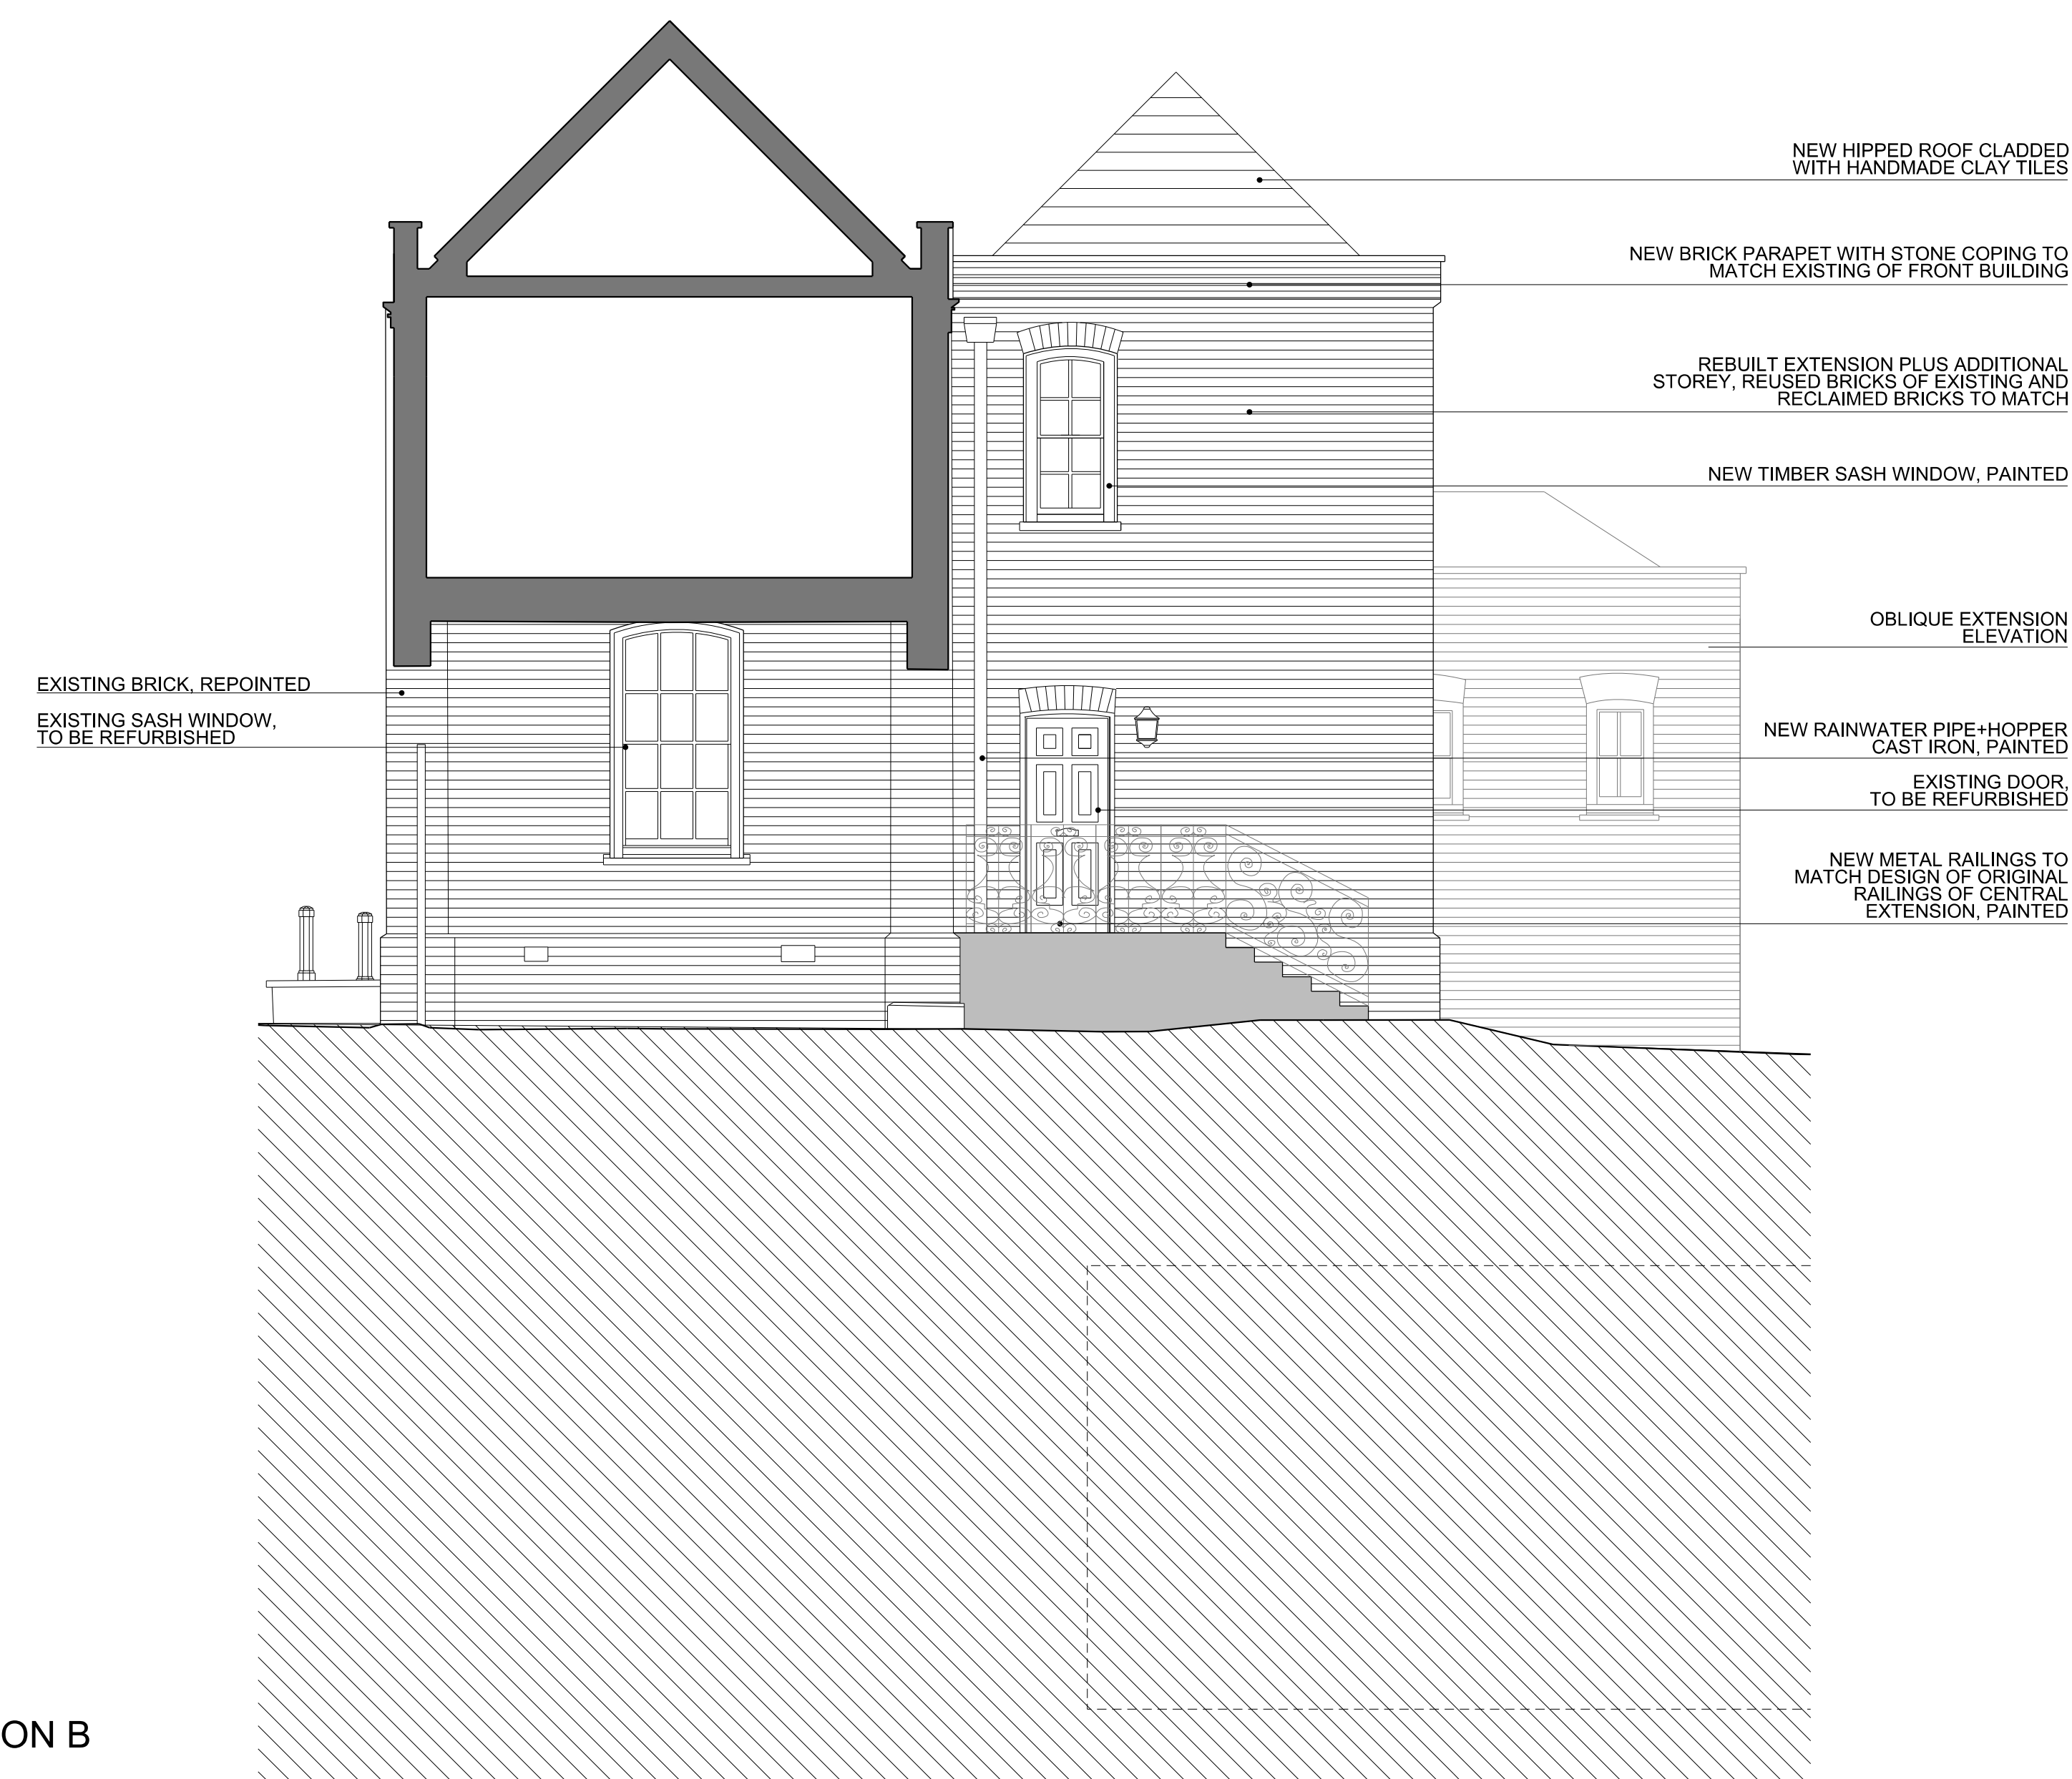

06 SIDE ELEVATION B
1:50 @ A0

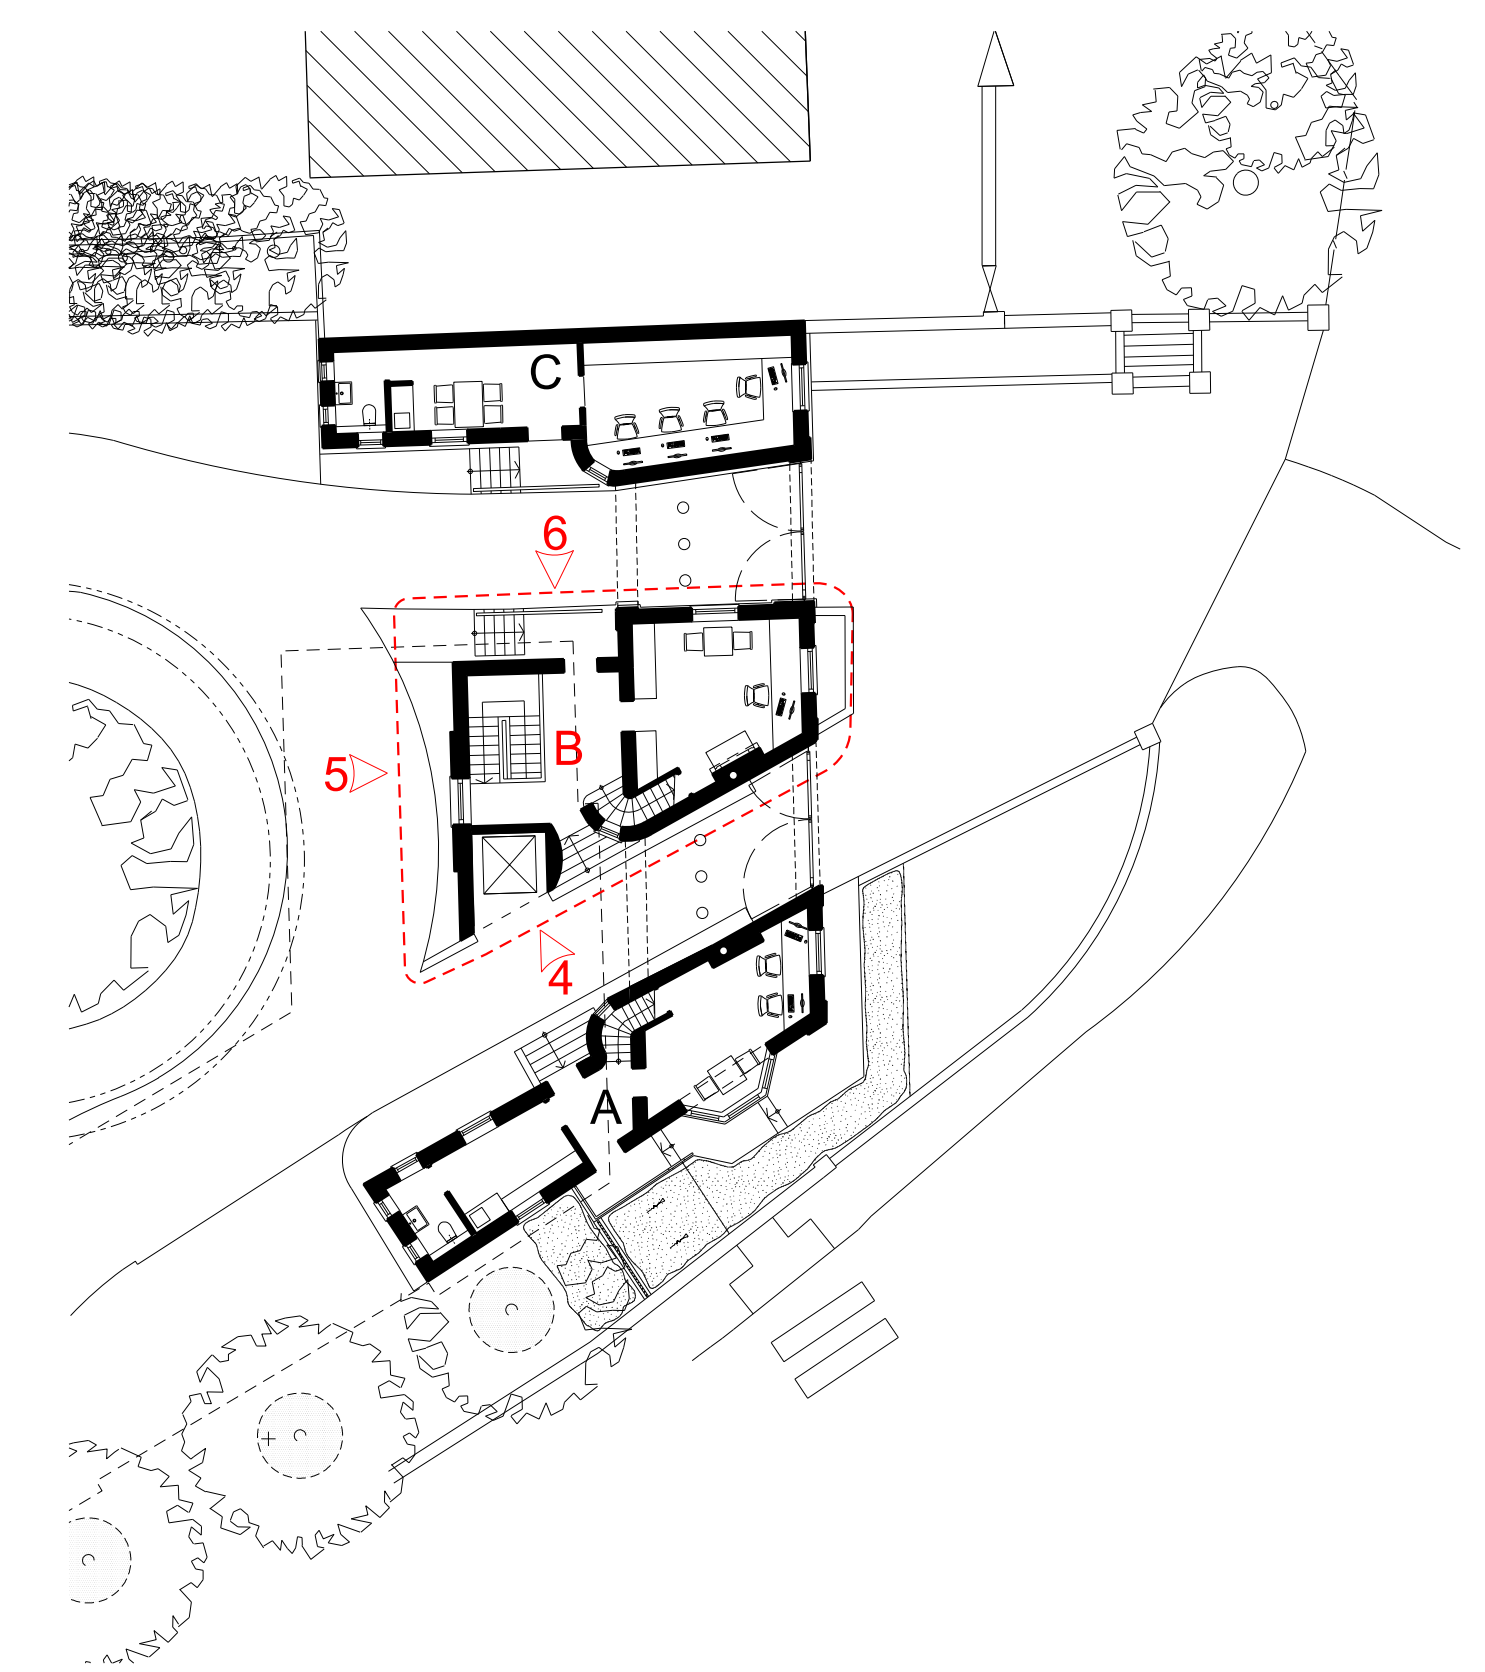

Rev	Date	Description	Drawn	Checked
02	05/07/2013	FOR PLANNING	MHH	BHE
01	26/06/2013	RETAINED EXISTING CURVED WALL / REVISED TITLE BLOCK / ADDED ANNOTATION	MHH	BHE
XX	12/06/2013	FOR COORDINATION	MHH	BHE

Do not Scale. Use figured dimensions only. All dimensions to be checked on site.
All drawings to be read in conjunction with the Engineers' drawings. Any discrepancies between consultants drawings to be reported to the Architect before any work commences.
The Contractor's attention is drawn to the Health & Safety matters identified in the Health & Safety plan as being potentially hazardous. These items should not be considered as a complete and final list. The Work Package Contractor's normal Health and Safety obligations will apply when undertaking constructional operations both on and off site.

Owen Architects		Project: WITANHURST HOUSE	
Date House: 18 John's Square, London, EC1M 6DH		Title: GATEHOUSE PROPOSED ELEVATIONS - BUILDING B	
+44 (0) 20 7608 2889 T +44 (0) 20 7608 0728 F info@owenarchitects.co.uk		Date: 15/05/2013	Scale: @A0 1:50
Project no.: 363	Sheet no.: GH_313	Rev.: 02	