


Do not scale from this drawing
All dimensions to be checked on site

Notes:

 DEMOLITIONS
 NEW BUILD

SECOND FLOOR
TOTAL GIA
55.2 Sq. m

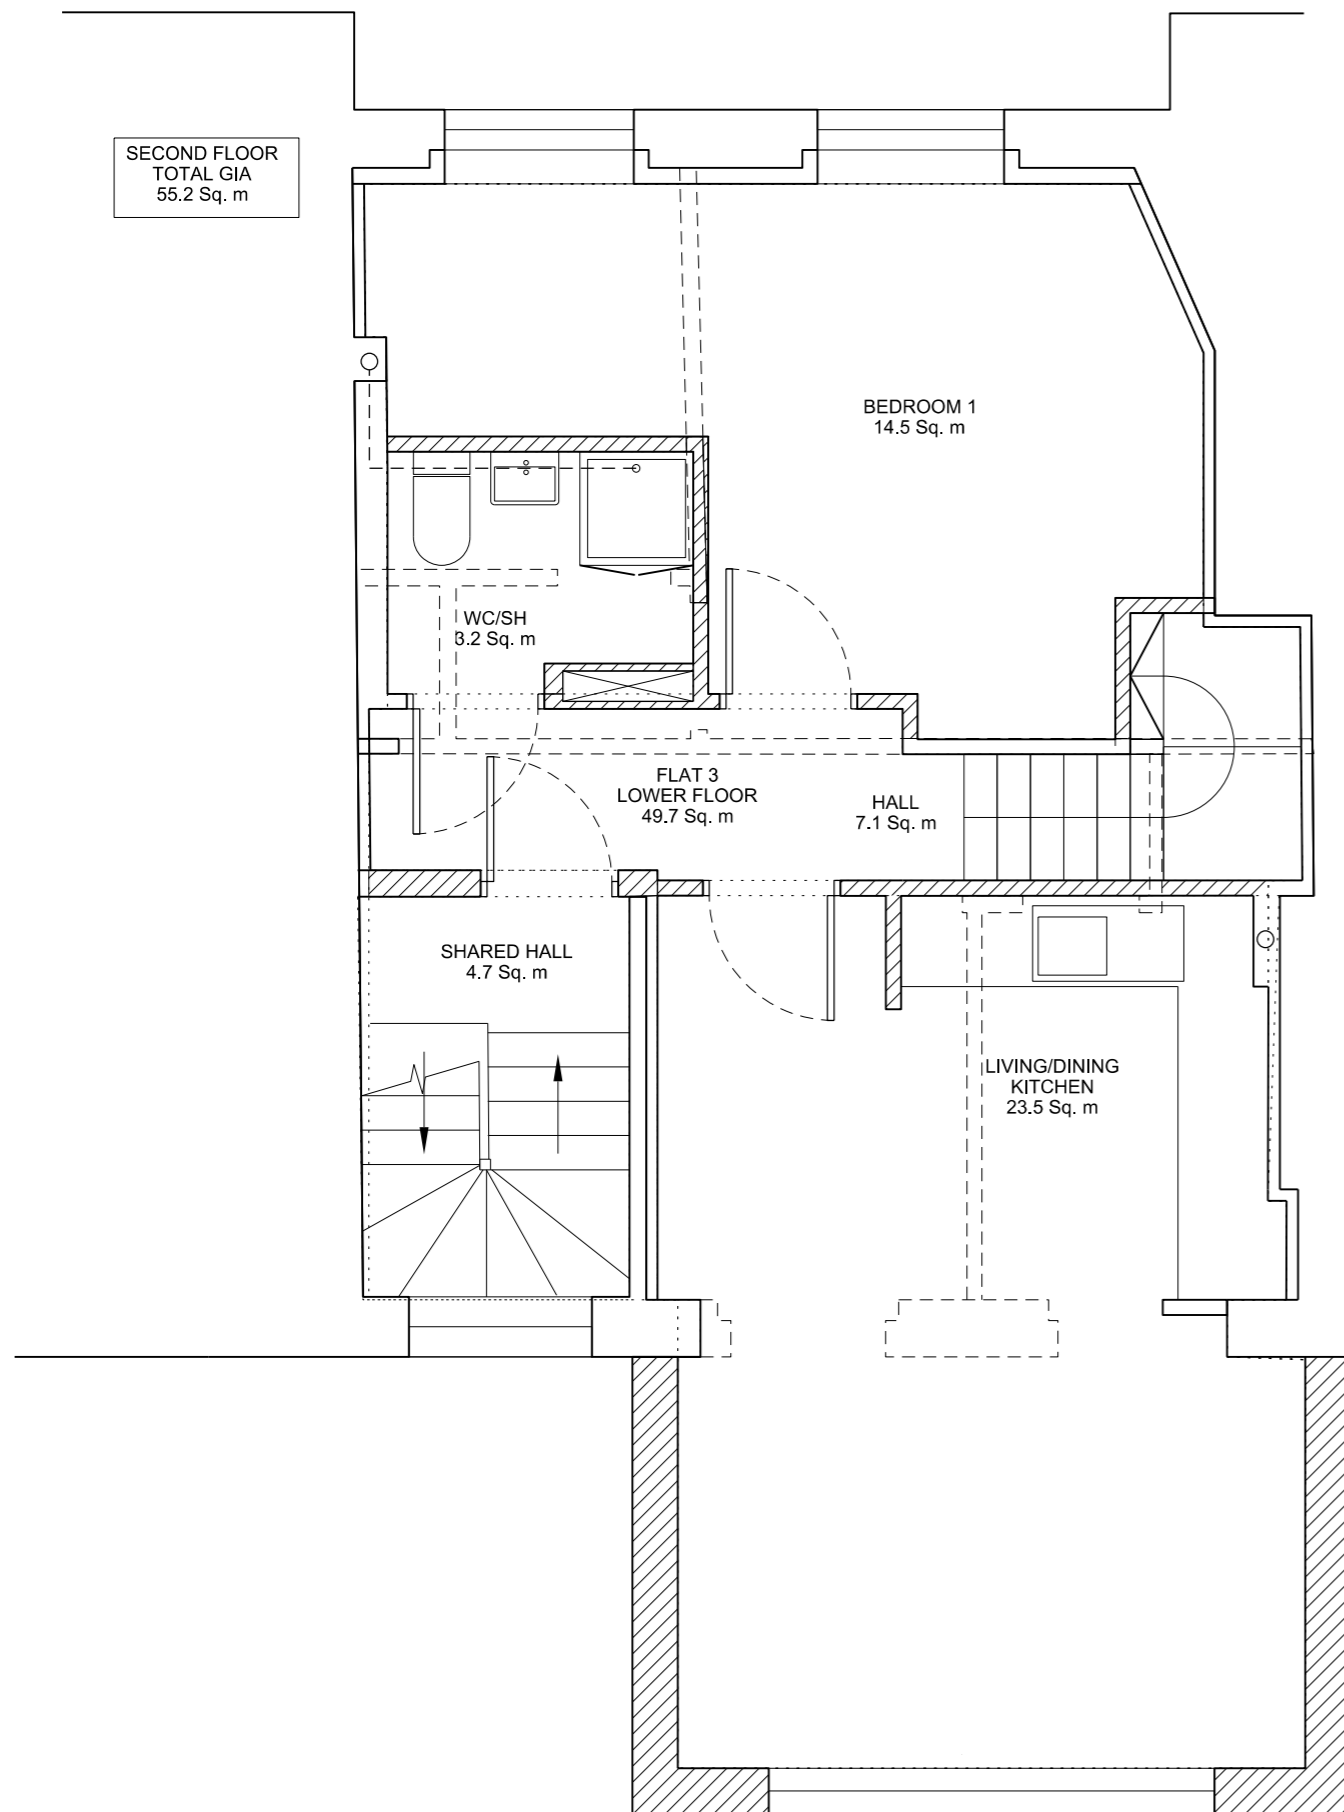

FLAT 3 TOTAL GIA 72.2m2

SECOND FLOOR	
TOTAL SECOND FL GIA	55.2m2
FLAT 3- 2nd fl GIA	49.7m2
BEDROOM 1	14.5m2
LIVING, KITCHEN, DINING	23.5m2
WC / BATH	3.2m2
STORES	0.5m2
HALL / CORRIDOR	7.1m2
COMMON STAIR	4.7m2

Amendments:

REV A: MINOR REVISIONS 04-06-2013
 REV B. 2013-07-02: MINOR AMENDMENT TO IMPROVE STRUCTURE
 REV C. 2013-07-10: MINEW BUILD HATCH ADDED

Drawing type:

Client:

LONDON BOROUGH OF CAMDEN

Project:

21 PRINCE OF WALES ROAD

Title:

PROPOSED SECOND FLOOR PLAN

Scale: 1:50 @A3 Date: 29/05/2013

Drawn: DL Checked: SB

Drg.no: 5241-L(2)025 Rev: C

Heritage Surveys Limited

Heritage Surveys Limited
 20 Hanover Square
 London
 W1S 1JY
 www.heritage-surveys.com

PROPOSED SECOND FLOOR PLAN

SCALE 1 : 50 @ A3