





Proposed Grd Floor plan  
@ 1:100

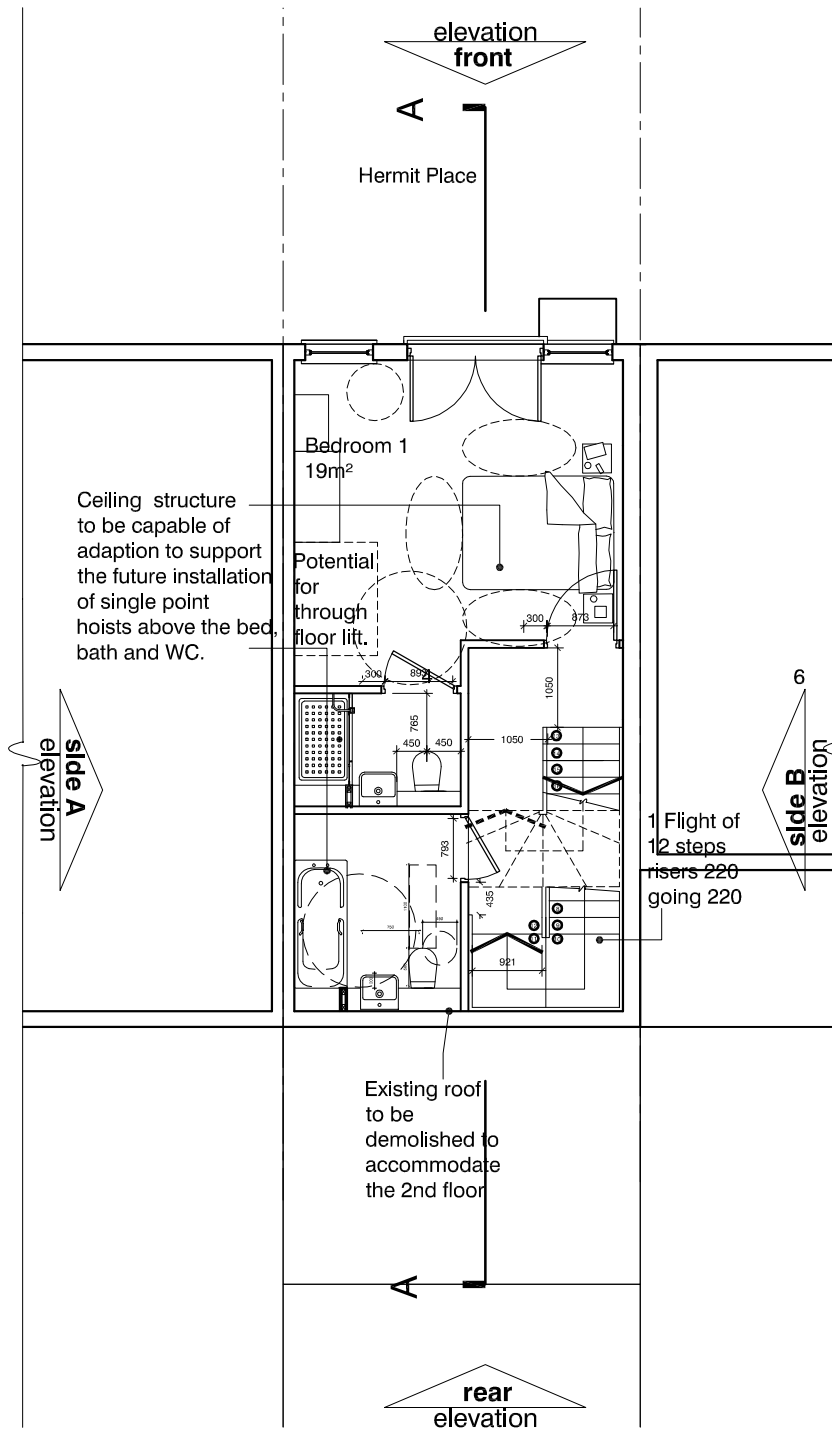

Proposed 1st Floor Plan  
@ 1:100

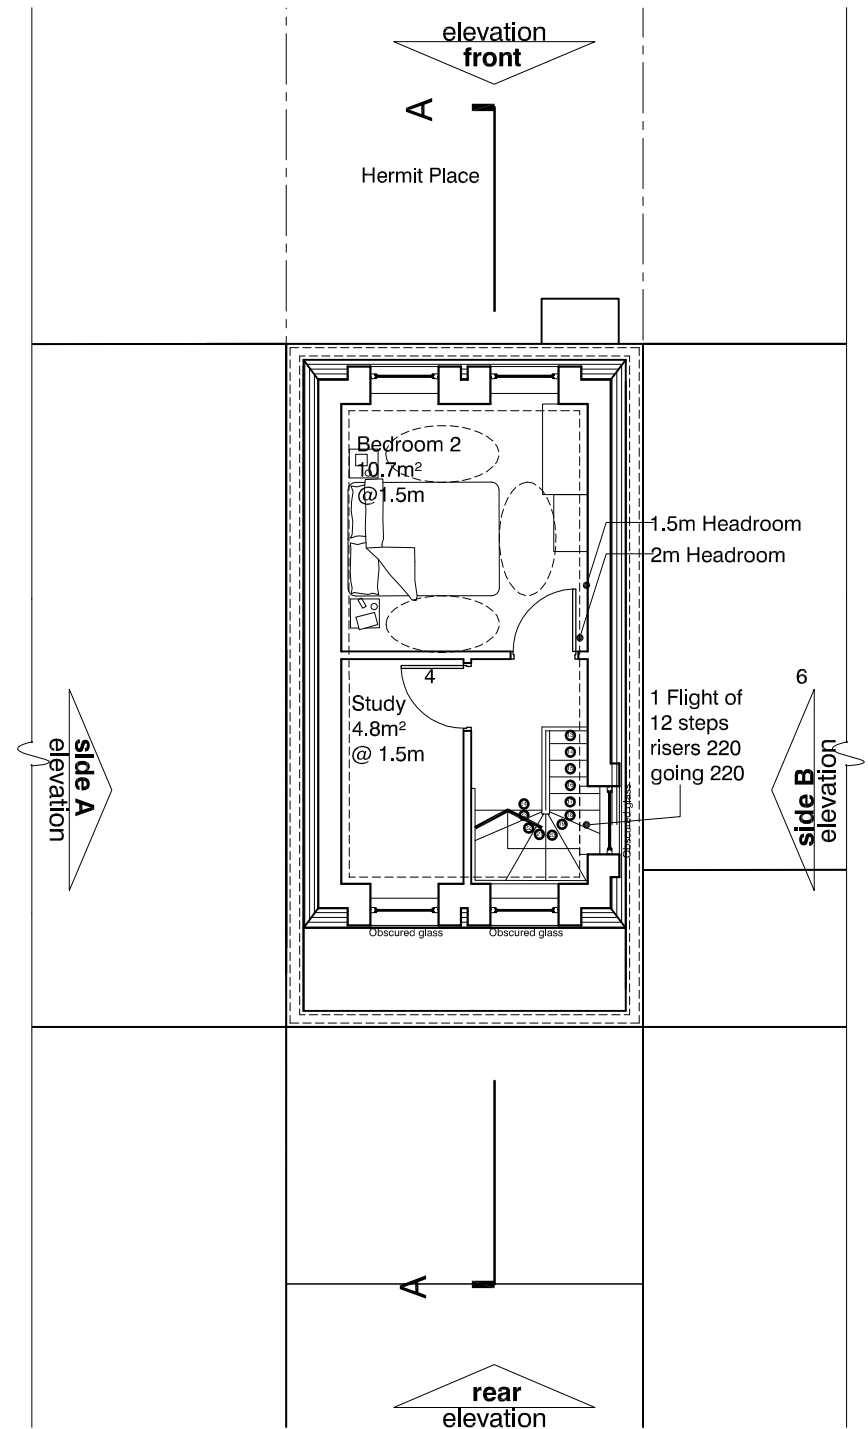

Proposed 2nd Floor Plan  
@ 1:100

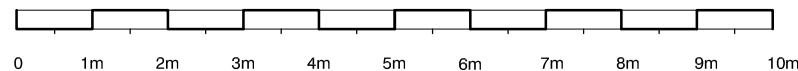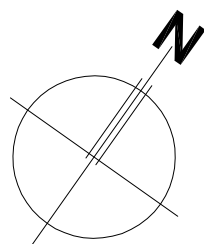

NOTES			
1. This drawing is copyright of Studio V Architects			
2. Use figured dimensions only.			
G	27.06.13	ROOF REDUCED	BC KV
F	23.04.13	WINDOWS ON 2nd FLOOR ALIGNED	BC KV
E	22.01.13	DEPTH OF 2ND FLOOR REDUCED	KV
D	14.11.12	NUMBERING UPDATED	BC KV
C	24.10.12	DRAWINGS UPDATED TO PLANNING CONSULTANT'S ADVICE	BC KV
B	17.10.12	DRAWINGS UPDATED TO PLANNER'S REQUIREMENTS	BC KV
A	19.07.12	DEMOLITION NOTES ADDED	BC KV
rev.	date		dwn aud
drawing status			
<b>PLANNING</b>			

studio V Architects

224 west hendon broadway  
hendon  
london nw9 7ed  
T: 020 8203 9072  
F: 020 8203 8210

website: www.studioVarchitects.co.uk  
e-mail: info@studioVarchitects.co.uk

project 4 HERMIT PLACE LONDON, NW6 4BZ	drawn BC	audited KV	scale 1:100 @ A3	date APR 12
drwg title PROPOSED PLANS	job no. 1211	drwg.no. PL04	rev G	
FILE:	XREFS:			