


GENERAL NOTES

1. Do not scale this drawing for construction purposes.
2. All dimensions in this drawing are metric.
3. This drawing & all other drawings & schedules, specifications, details etc. relating to this project are copyright of **PMA**.
4. This drawing shall be read in strict conjunction with all other relevant architect's structural engineer's & services engineer's drawings, calculations, details & specifications.
5. The contractor shall check all dimensions & setting out information on this or other related drawings prior to placing work in hand. Any errors or discrepancies between documents shall be reported to the architect & seek clarification.
6. All proprietary products shall be used & fixed in strict accordance with manufacturers' printed recommendations, notes, specifications etc.
7. Only drawings stamped 'ISSUED FOR CONSTRUCTION' shall be used on site.

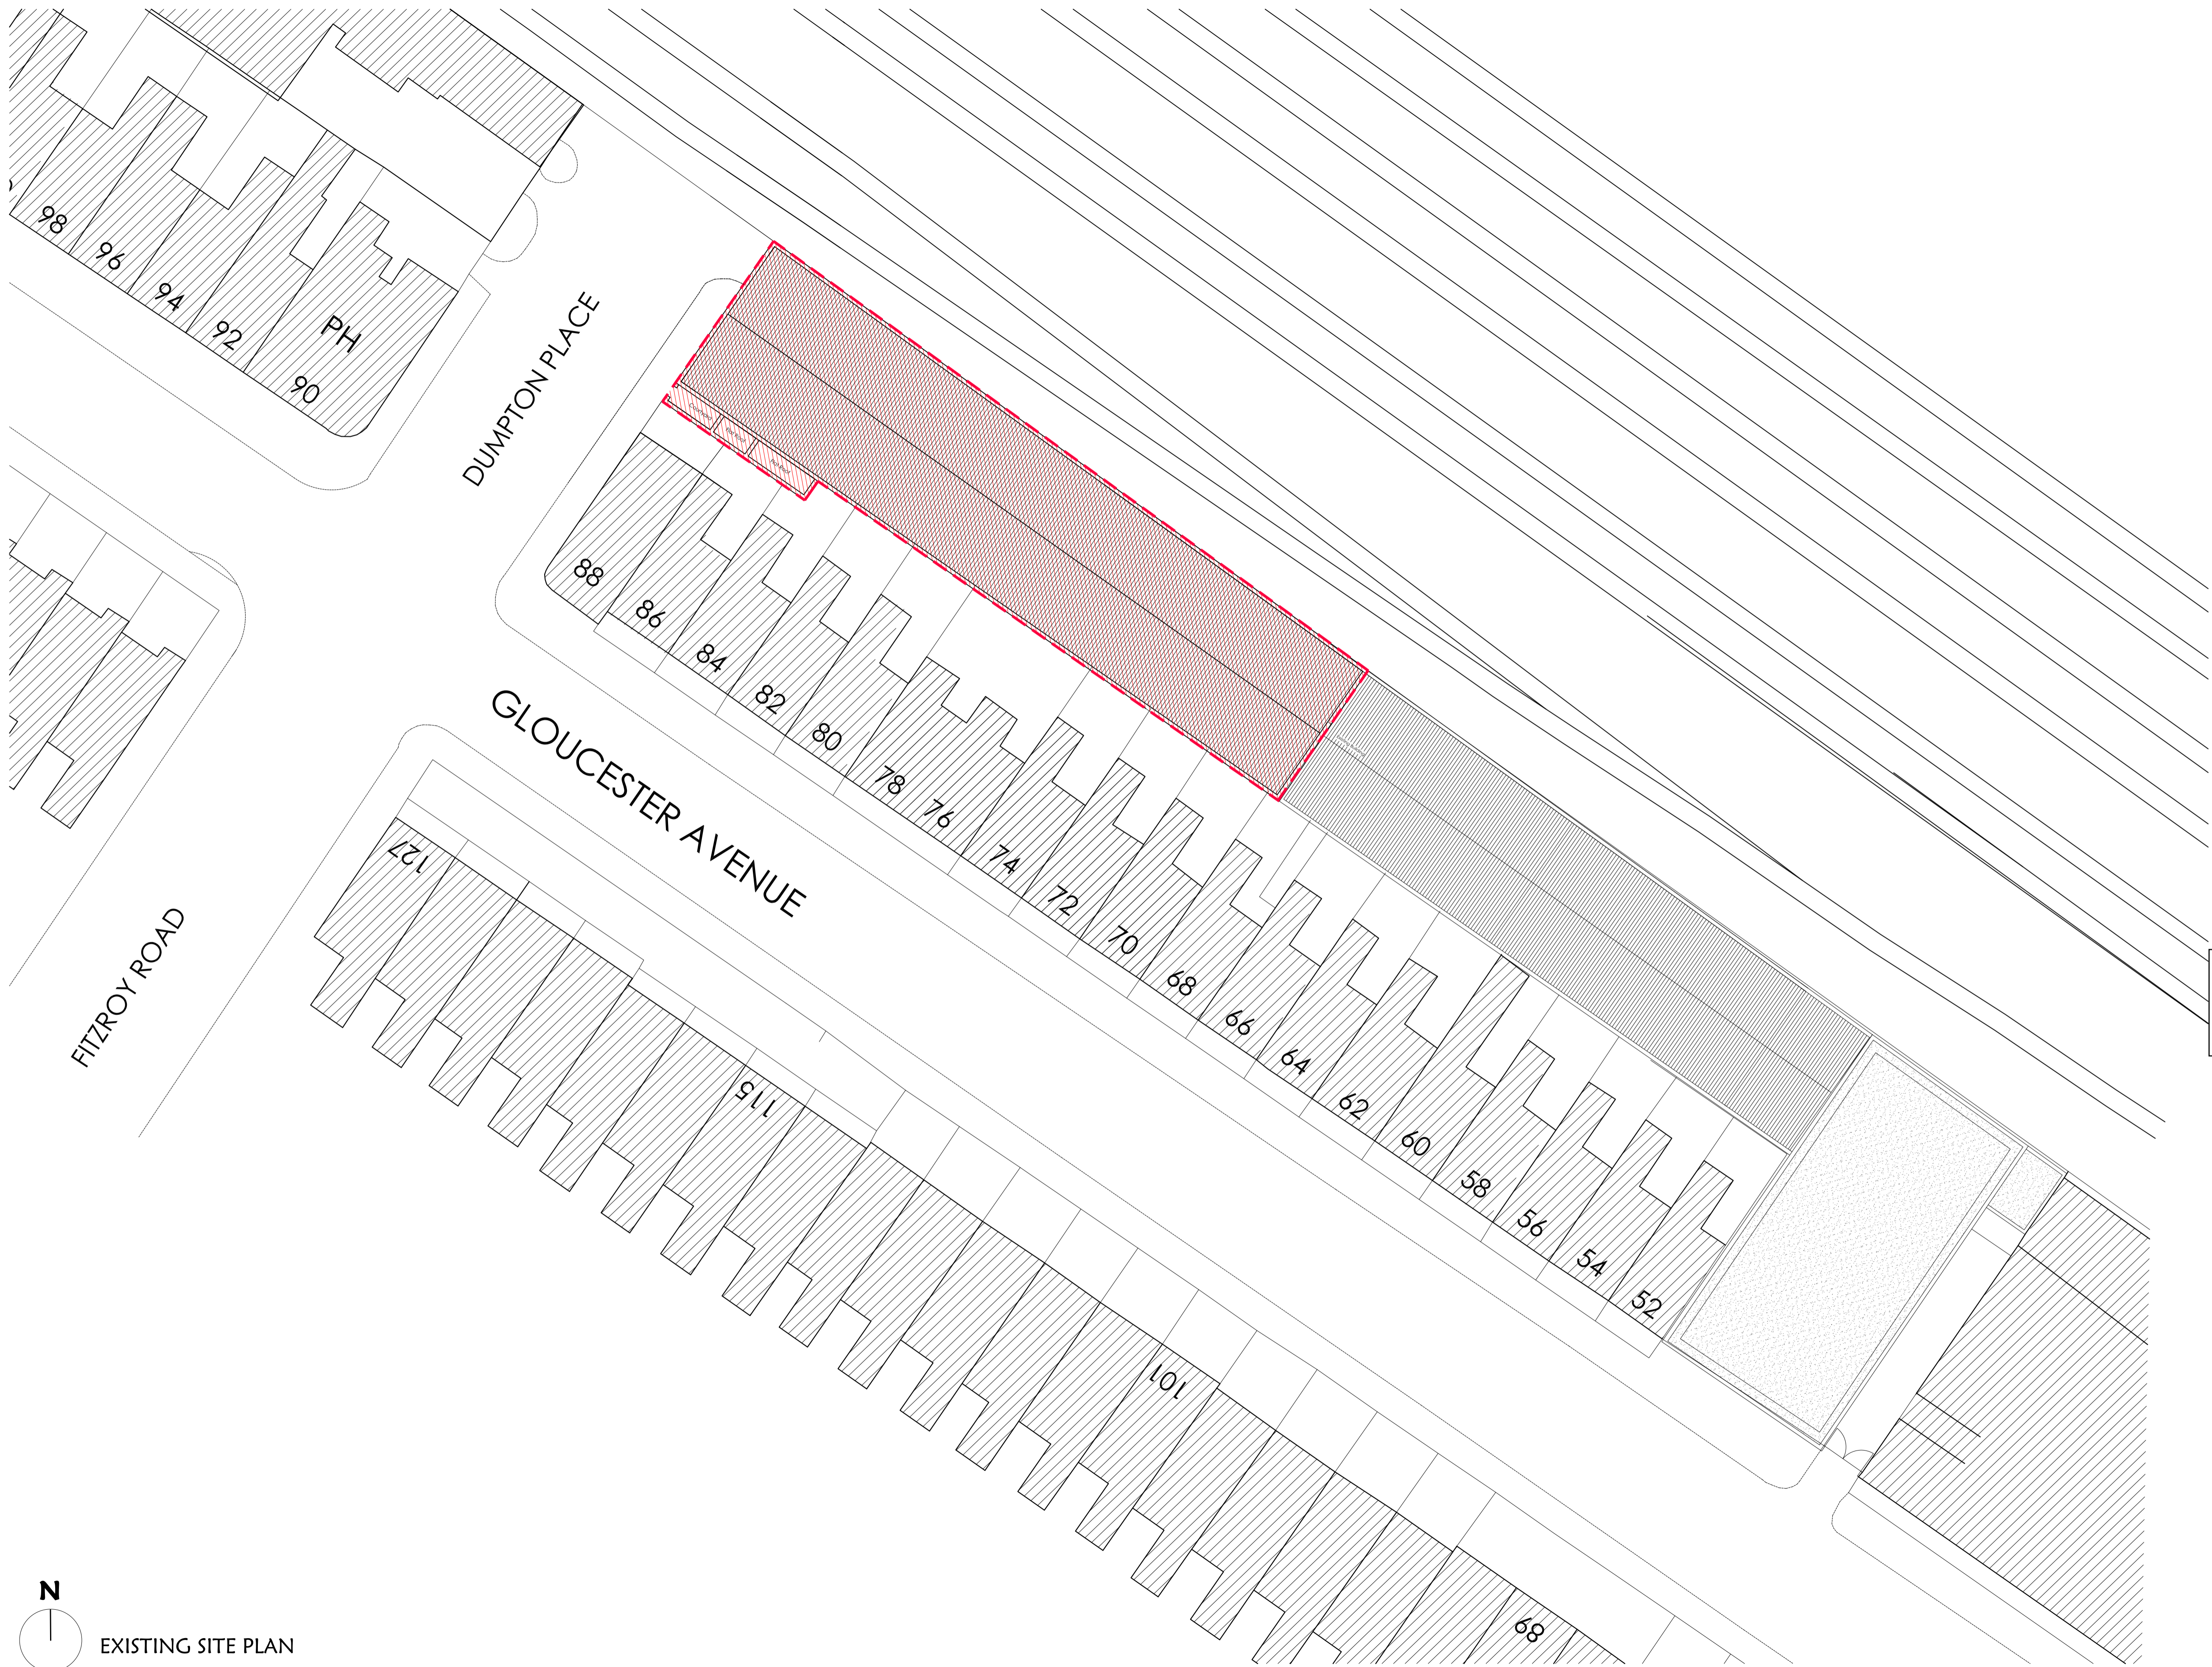

DEMOLITION DRAWING:
Area hatched in red denotes extent of buildings to be demolished.

EXISTING SITE PLAN
1 : 250

0 2.5m 5m 7.5m 10m 12.5m

No. Revision	Date	Description	Chk.
--------------	------	-------------	------

Originator/Author
pma chartered architects
Second Floor, Prospect House, 191-199 London Road, Isleworth, Middlesex, TW7 5XD.
T: +44 (0) 7887 646 957; T +44 (0) 78130 202 130. e: pma@pm-architects.com

Client
SARENA LTD.

Job Title
2 DUMPTON PLACE, PRIMROSE HILL NW1 8JB

Job Number: 000P

Drawing Title
EXISTING SITE PLAN

Scale	Date of Issue	Date Drawn	Drawn By	Checked By
1:250 @ A1	22/10/2010	15/11/2010 19:42:25	MK	NP

Drawing Originator	Project Reference	Drawing Number	REV.
PM	A	02DP	7001

TOWN PLANNING
Drawing Status