


REVISIONS	Rev.	Date	By

- Single Room
- Disabled Room



EXISTING GROUND FLOOR PLAN

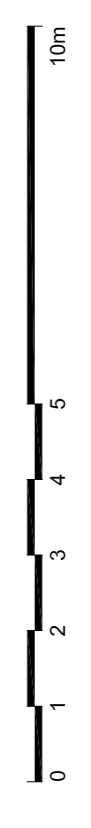

HARMOOD STREET

NO 35
The Lock Tavern


APPROVED FORMER ESSO
GARAGE DEVELOPMENT

Reception / Communal Area
APPROVED FORMER ESSO
GARAGE DEVELOPMENT

Reception / Communal Area

REAR GARDENS

FOOTPATH (PAVING)

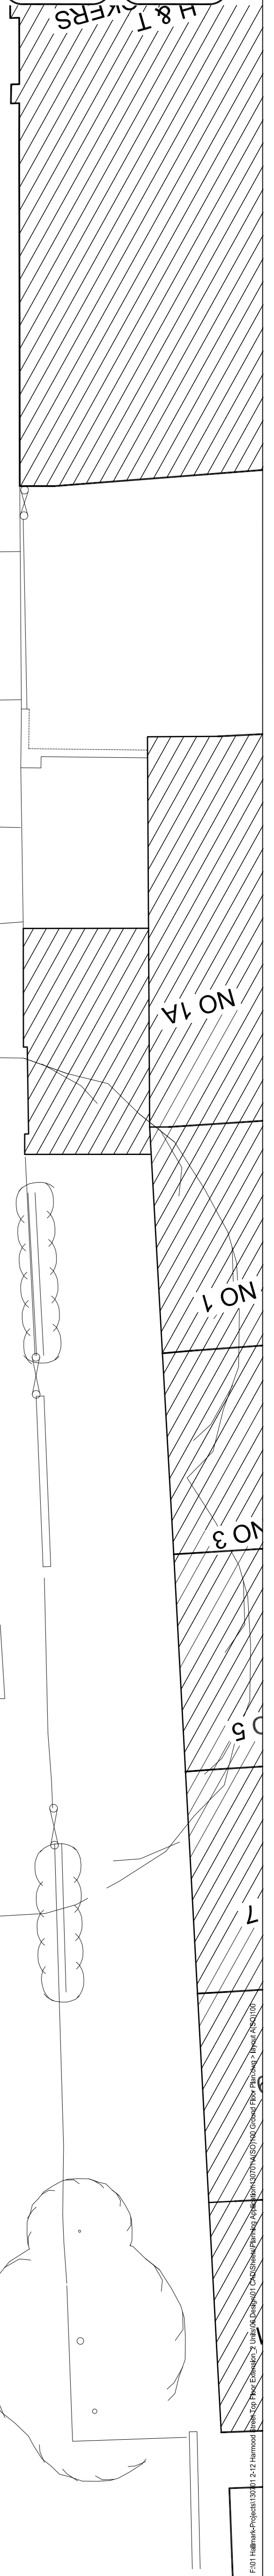

PLANNING APPLICATION

ALL DIMENSIONS TO BE CHECKED ON SITE
WORK TO REQUIRED DIMENSIONS ONLY
REWORK AT OWNERS RISK. PROJECT
AT ONCE BEFORE PROCEEDING.

Contemporary Design Solutions

Client
RISETALL LTD

Project Title
**PROPOSED ROOF EXTENSION
& EXTERNAL FIRE ESCAPE ROUTE
Student Accommodation**
34 Chalk Farm Road, London NW1 8JU

Drawing Title
Existing Ground Floor Plan

Scale: 1:100@A1
Date: July 2013
Drawn: NM
Checked: CT
Drawing No: **130701-A(SO)100**

CAD file date: 01 Jul 2013 - 03:10pm

Plot: The Lock Tavern, 34 Chalk Farm Road, London NW1 8JU. Drawing No: 130701-A(SO)100. Date: 01 Jul 2013. 03:10pm