


THIS DRAWING AND CAD DATA THEREIN IS PROTECTED BY
COPYRIGHT
AND MUST NOT BE COPIED OR REPRODUCED
WITHOUT THE WRITTEN CONSENT OF
DLG ARCHITECTS
©
NO DIMENSIONS ARE TO BE SCALED FROM THIS DRAWING.
USE FIGURED DIMENSIONS ONLY.
ALL DIMENSIONS AND SIZES ARE TO BE CHECKED ON SITE
AND ANY DISCREPANCIES REPORTED TO THE ARCHITECT
PRIOR TO INITIATION OF ANY WORKS.

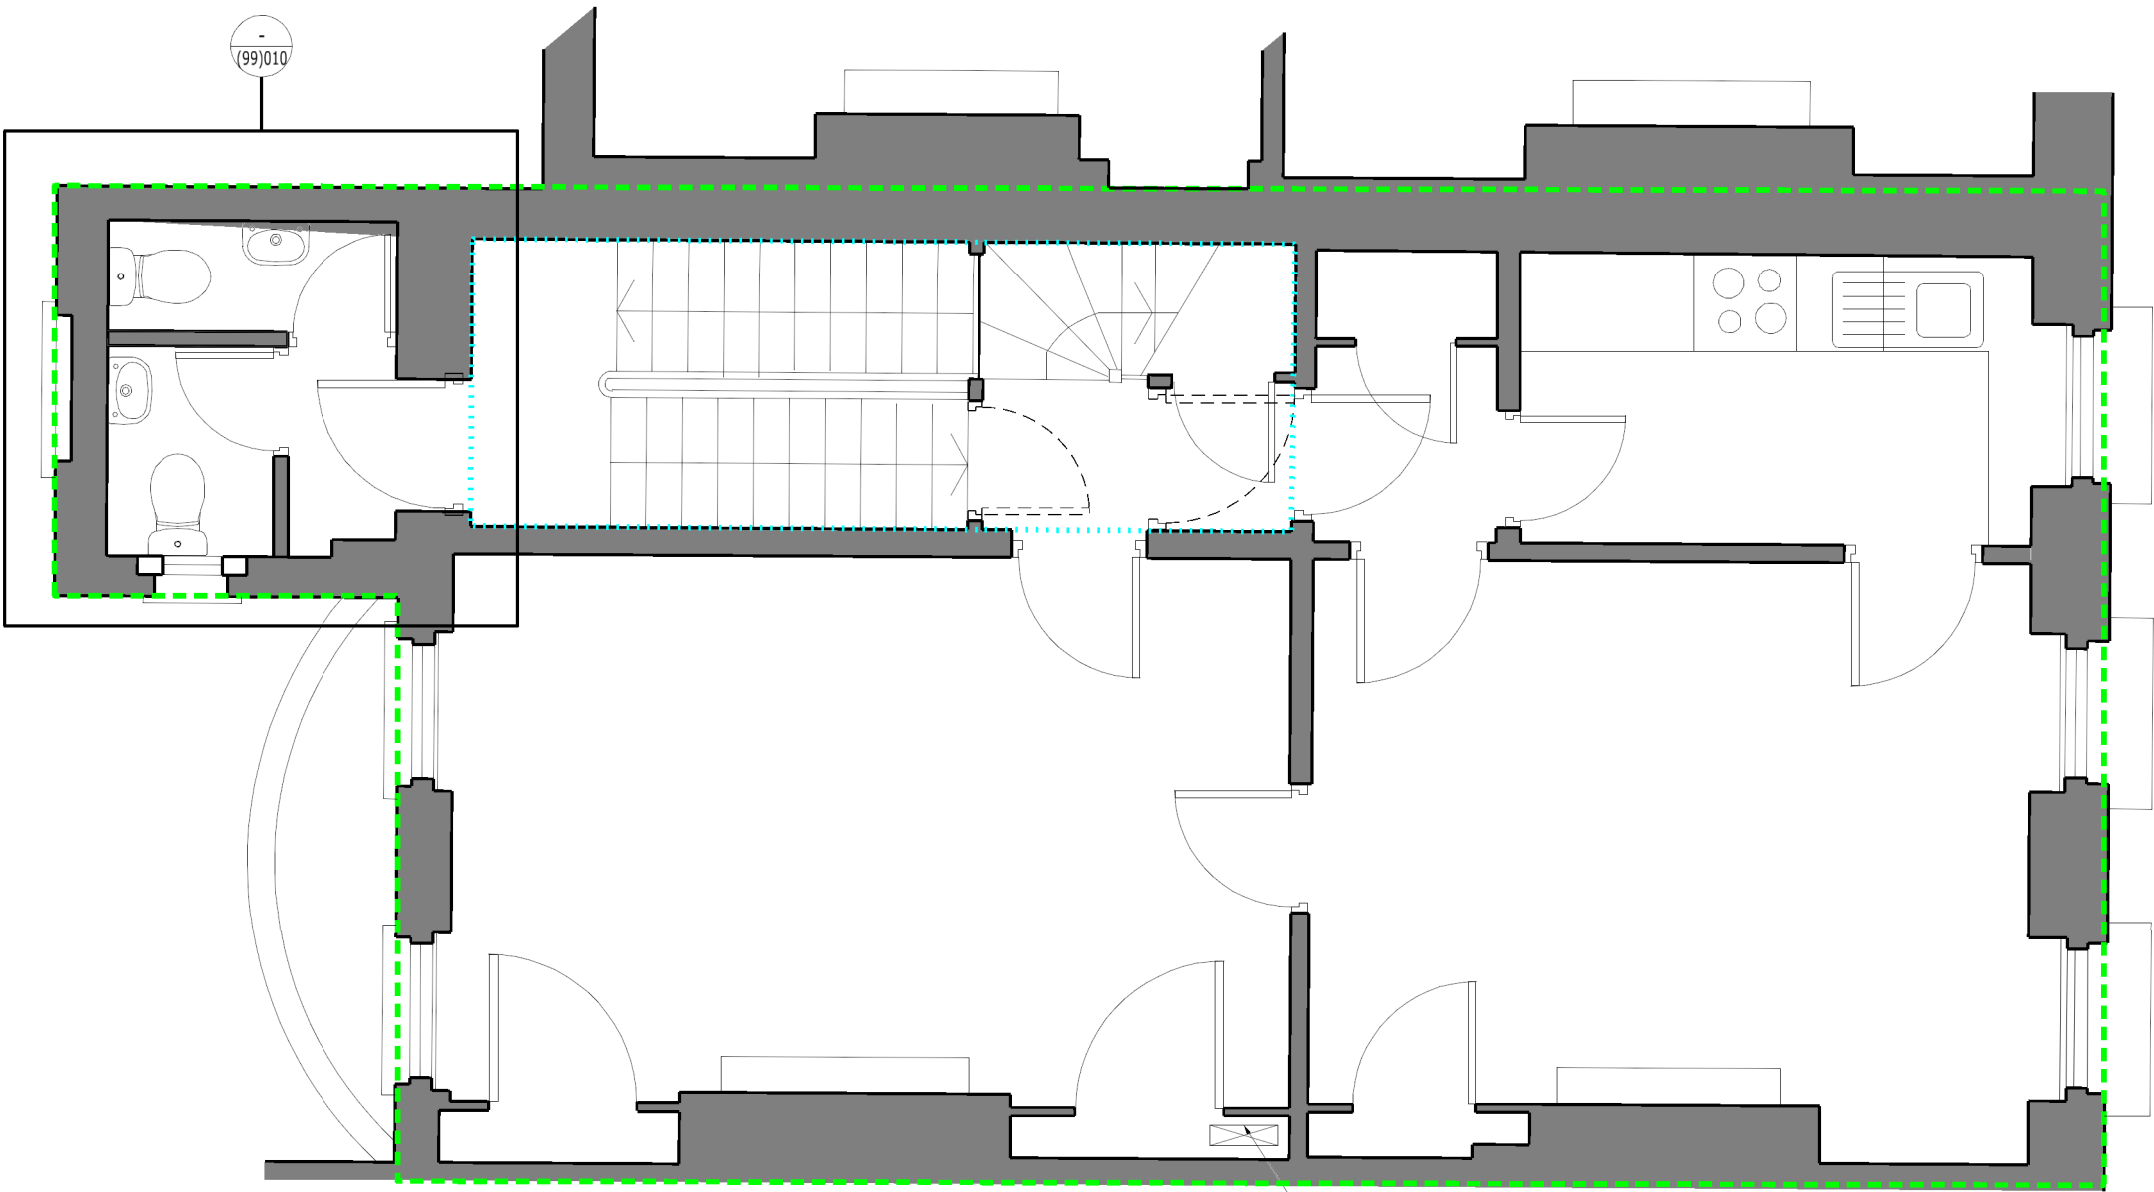

--- 80.3 sqm gross external area
--- 10.3 sqm circulation area

Location of existing riser
used for new pipework

D	Risers indicated	TC	11/07/13
C	Cupboards retained	YW	20/06/12
B	Kitchen & front room walls retained	YW	08/06/12
A	General update	YW	07/10/11

REV DESCRIPTION INITIALS/ DATE

Job Name
The Bedford Estates
10 Bayley Street

Drawing Title
Proposed
Second Floor Plan

Status

Date Sheet By Scale @ Size
30/9/2011**YW** **1:50@A3**

Job Number Code Drawing Number Rev
3760 **(99) 001** **D**

DLG Architects LLP
128 Southwark Street
London SE1 0SW

t +44(0)20 7620 1236
f +44(0)20 7928 4416
london@dlgarchitects.com

dlgarchitects.com

